



ELEVATION (WITH OUT LOFT) FOR 02 PERSONS

SCALE 1 : 25

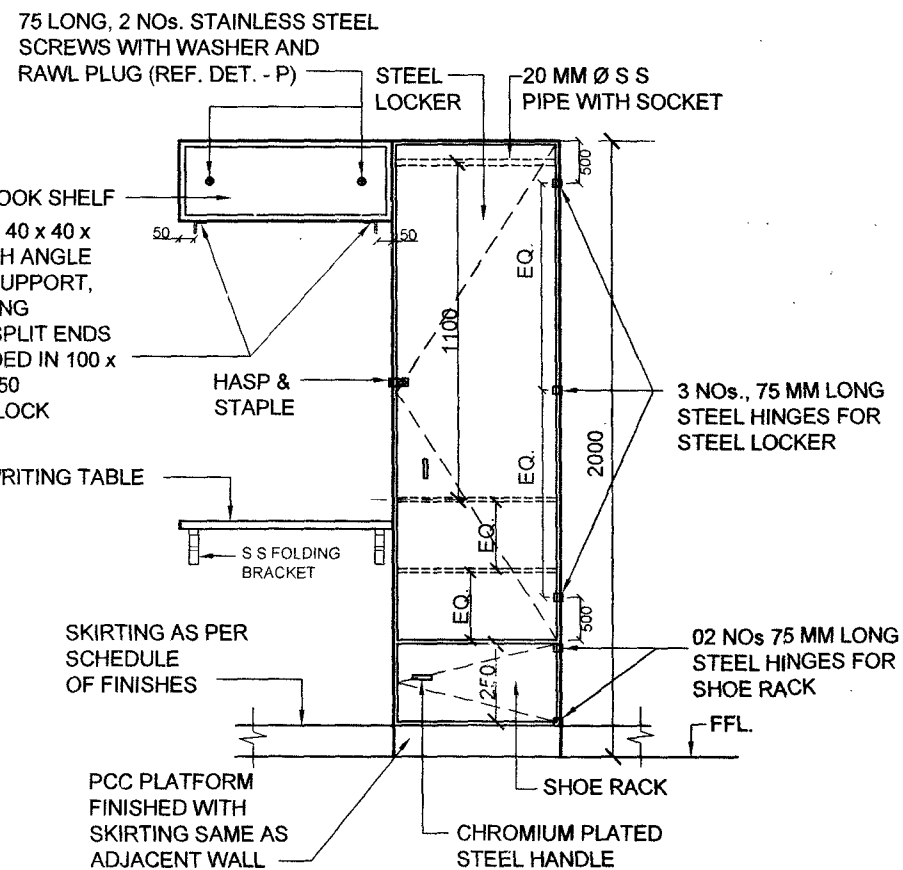

ELEVATION (WITH OUT LOFT) FOR 01 PERSON


SCALE 1 : 25

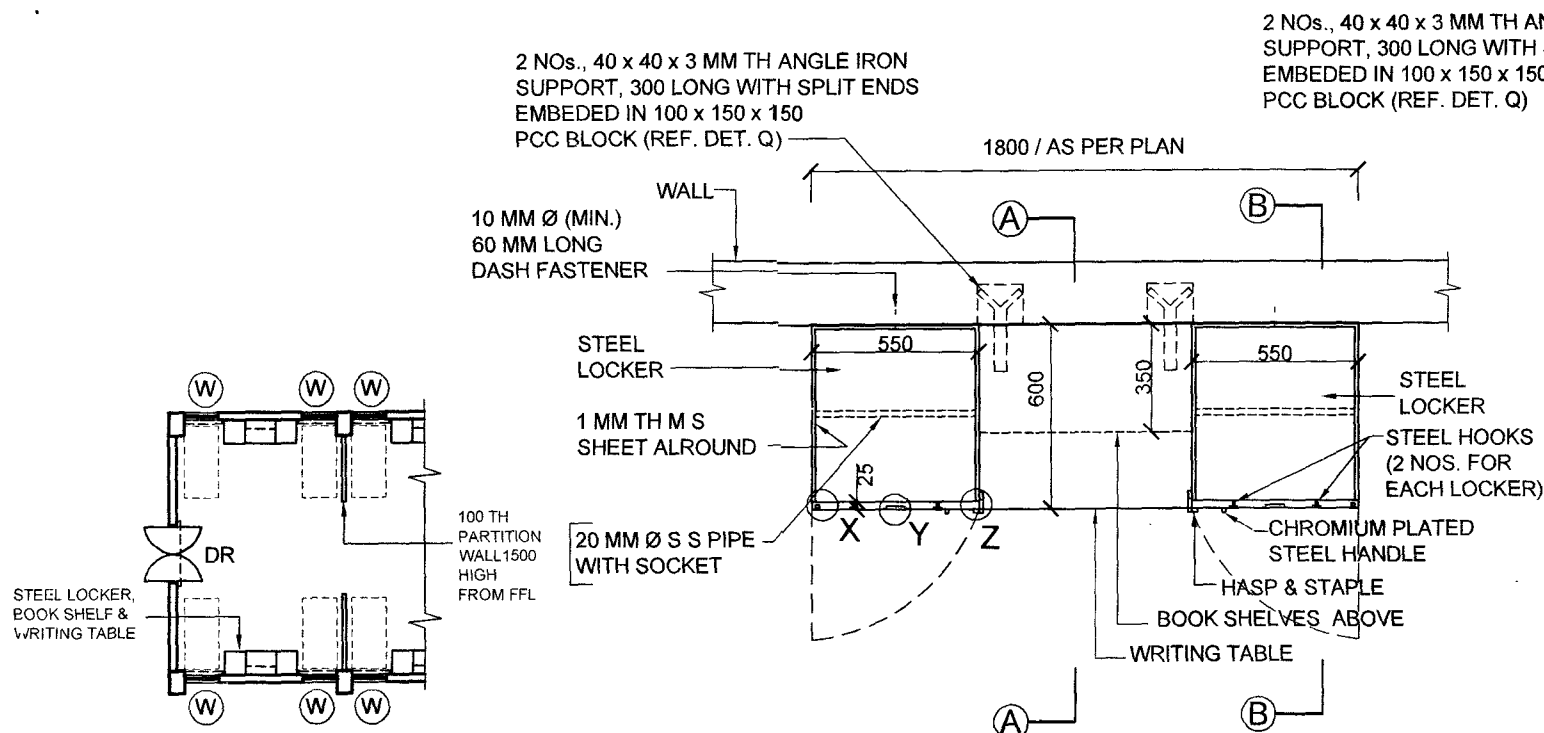

SCHEMATIC LAYOUT PLAN SHOWING STEEL LOCKER AND WRITING TABLE
NOT TO SCALE

PLAN OF STEEL LOCKER AND WRITING TABLE FOR 02 PERSONS - (L - 2)

SCALE 1 : 25

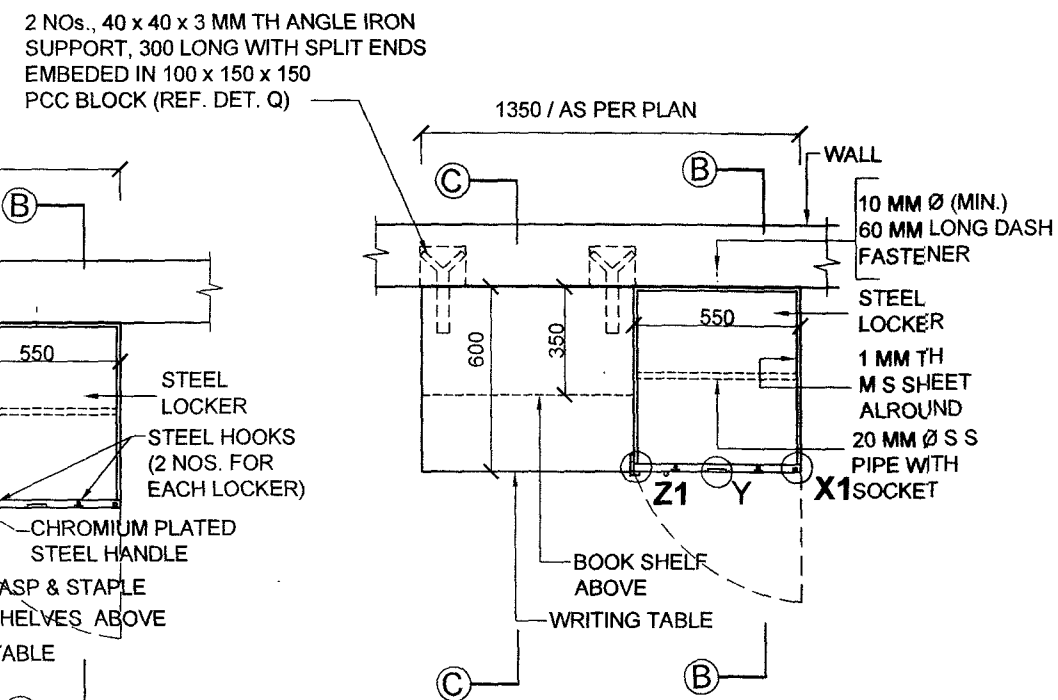

PLAN OF STEEL LOCKER AND WRITING TABLE FOR 01 PERSON (L - 1)

SCALE 1 : 25

SL. NO.	NOTES
1	CONTRACTOR TO CHECK AND VERIFY ALL DIMENSIONS BEFORE EXECUTION OF WORK.
2	ALL DIMENSIONS ARE GIVEN IN MILLIMETRES UNLESS OTHERWISE SPECIFIED.
3	FIGURED DIMENSIONS ONLY SHALL BE FOLLOWED.
4	EXECUTIVE AUTHORITY SHALL CHECK THIS DRG. BEFORE TAKING EXECUTION IN HAND.
5	THE STRUCTURAL SIZES OF THE RCC PORTION SHALL BE AS PER THE MAIN STRUCTURAL DRAWING OF THE PROJECT.
6	WALLS SHOWN SHALL BE ADOPTED AS PER MAIN ARCHITECTURAL DRAWING OF THE PROJECT.
7	PLASTERING SHALL BE DONE BEFORE FIXING THE STEEL LOCKER.
8	THIS DRG. SHALL BE READ IN CONJUNCTION WITH MAIN FLOOR PLANS.
9	WRITING TABLE SHALL BE OF 19 TH PRELAMINATED PARTICLE BOARD WITH DECORATIVE VENEER ON TOP & PLAIN LAMINATION ON BOTTOM AND WITH 6 MM TH (POLISHED) TEAK WOOD LIPPING ON EDGE
10	ALL STEEL WORK AND CONSTRUCTION SHALL BE PAINTED (MIN. 2 COATS) INTERNALLY & EXTERNALLY WITH OLIVE GREEN OR SILVER GRAY OR AS REQUIRED SHADE OVER A COAT OF PRIMER.

SL. NO.	DATE	DESCRIPTION	SIGN.
REVISIONS			
STEEL LOCKER, WRITING TABLE & BOOK SHELF FOR ORs (BUILT-IN)			
PLANS AND ELEVATIONS (L-1 & L-2)			
DATE	21-11-2022	CHIEF ENGINEER (NAVY)	SHT. NO.
DRN	K. USHA	VISAKHAPATNAM ZONE	1/4
TCD			
CKD			
SCALE	AS SHOWN	REF. DRG.NO.CEVZ/2022/TD-31	
K. Usha AAD (ARCH)		Director (ARCH) FOR CHIEF ENGINEER	
J. D. R. (ARCH)			