


DETAIL PLAN OF TOILET (AC PLANT ROOM)

LEGEND AND SCHEDULE OF TOILET FITTINGS AND FIXTURES


SL NO.	DESCRIPTION	SIZE (MM)	SHOWN THUS	AC PLANT ROOM TOILET
1	EW	L = 520 - 550 B = 350 - 380 D/H = 390 - 425		01
2	WALL MOUNTED WASH HAND BASIN	L = 450 - 475 B = 350 - 375 D/H = 195 - 210		01
3	TOWEL RING	RING DIA - 150MM ROD DIA - MIN 8MM		01
4	CP COATED BRASS HEALTH FAUCET WITH SHOWER	1 MTR LONG (MIN)		01
5	SS PEG SET OF THREE	200 X 38 X 38 MM (MIN.)		01
6	MIRROR OF THICKNESS 6MM	450 X 600 MM (MIN.)		01
7	SS SOAP TRAY	125 X 115 MM (MIN.)		01
8	CHROMIUM PLATED SOAP DISH	125 X 115 MM (MIN.)		01
9	URINAL (315 X 265 X 440 MM) SHORT	L = 315 - 350 B = 250 - 275		01

NOTE - 1. IN CASE OF ANY MISMATCH BETWEEN THIS TABLE AND DETAILS SHOWN IN PLAN OF TOILETS, DETAILS SHOWN IN THIS TABLE SHALL BE FOLLOWED.

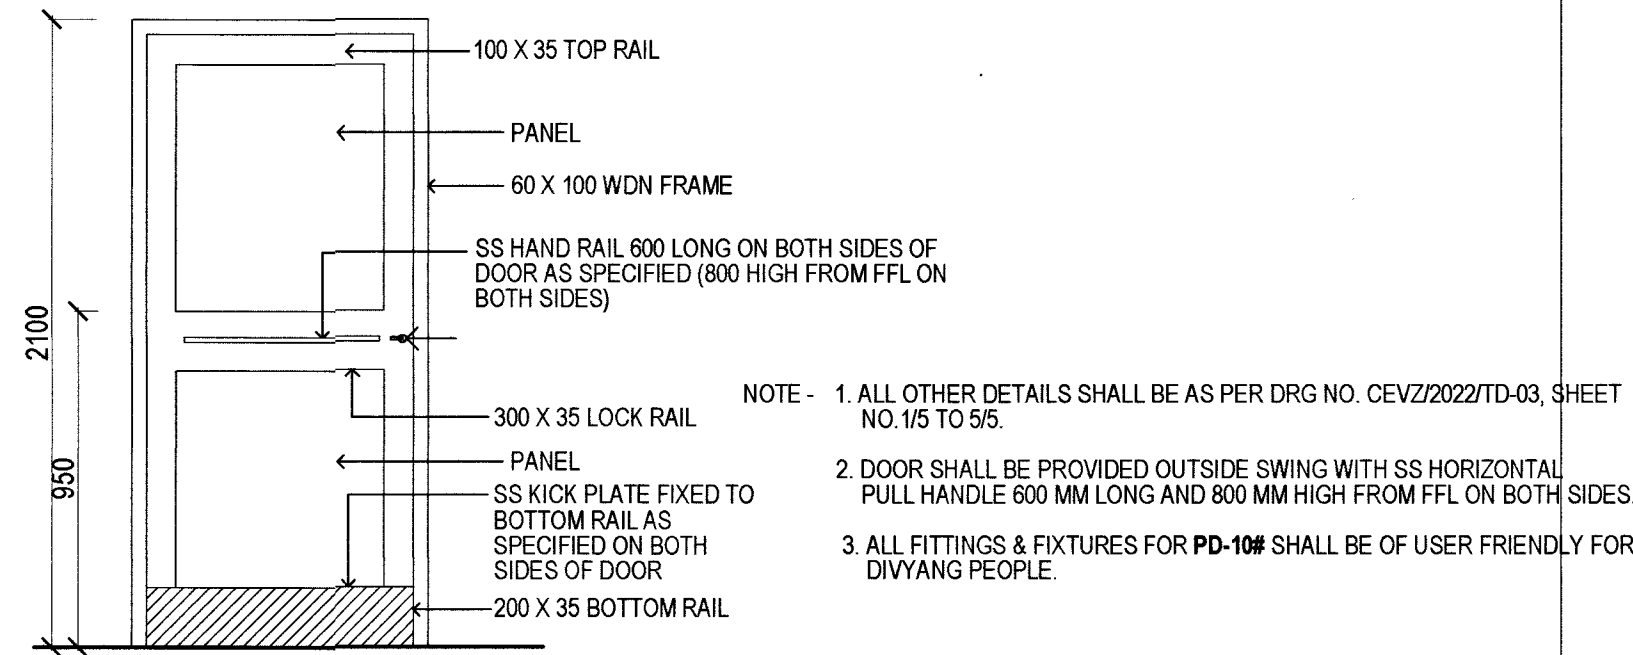


ELEVATION OF WOODEN DOOR - PD-10#

SCALE: 1:25

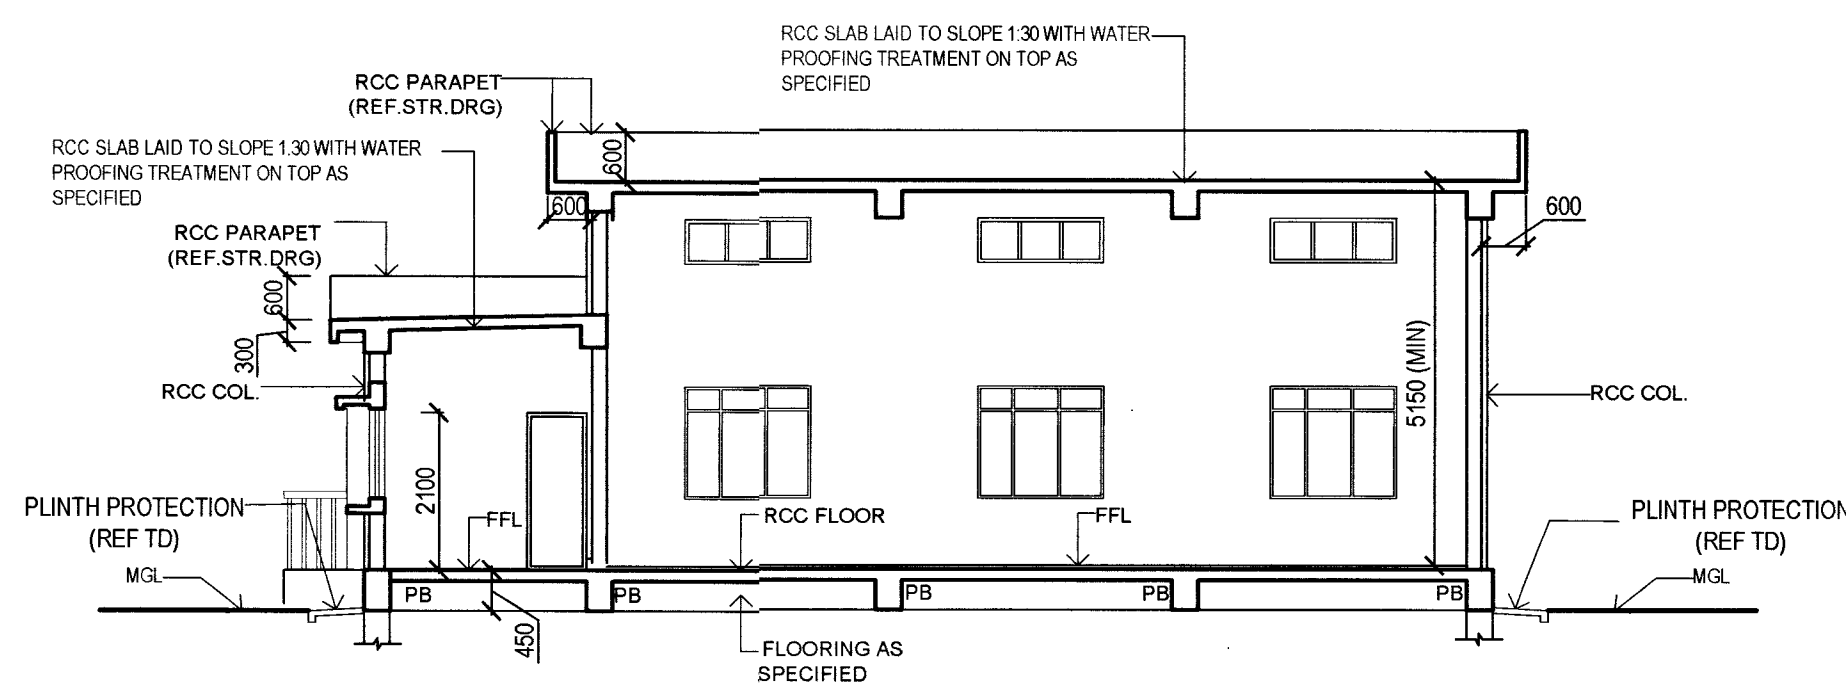


SECTION AT A-A

SCALE: 1:100

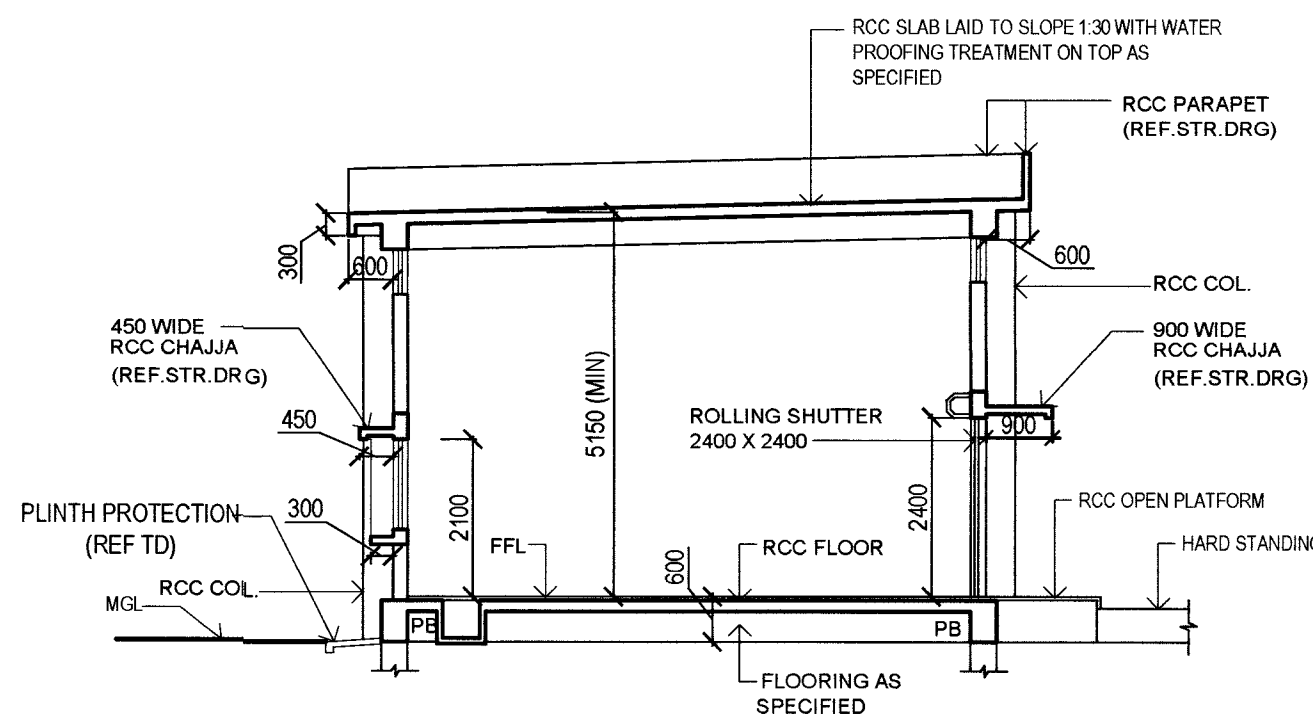

SECTION AT B-B

SCALE: 1:100

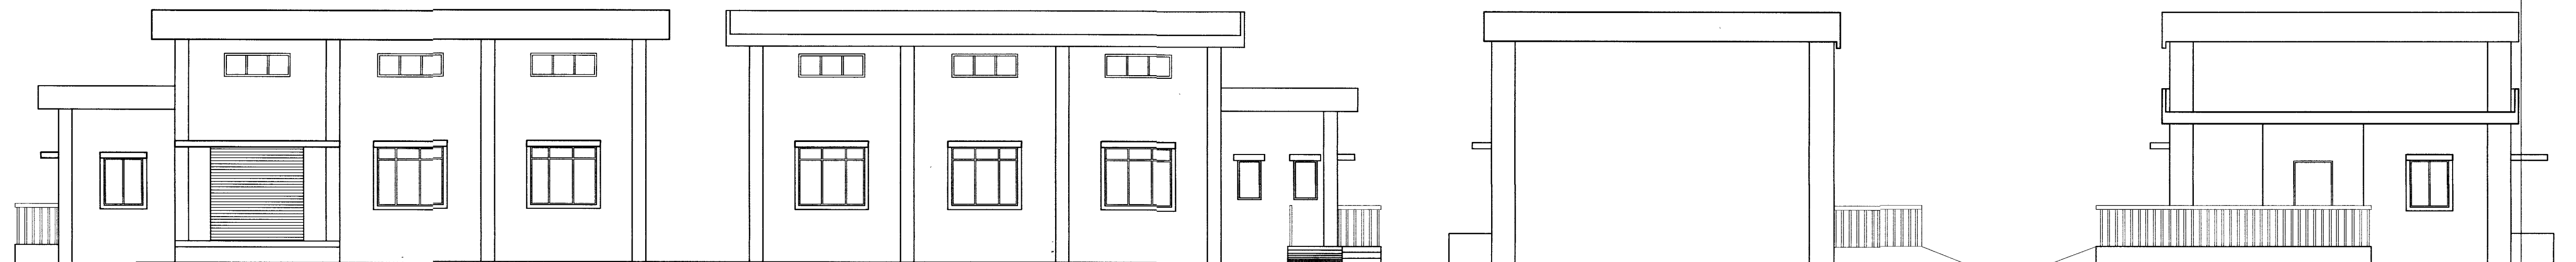

FRONT ELEVATION

SCALE: 1:100

REAR ELEVATION


SCALE: 1:100

RIGHT SIDE ELEVATION

SCALE: 1:100

LEFT SIDE ELEVATION


SCALE: 1:100

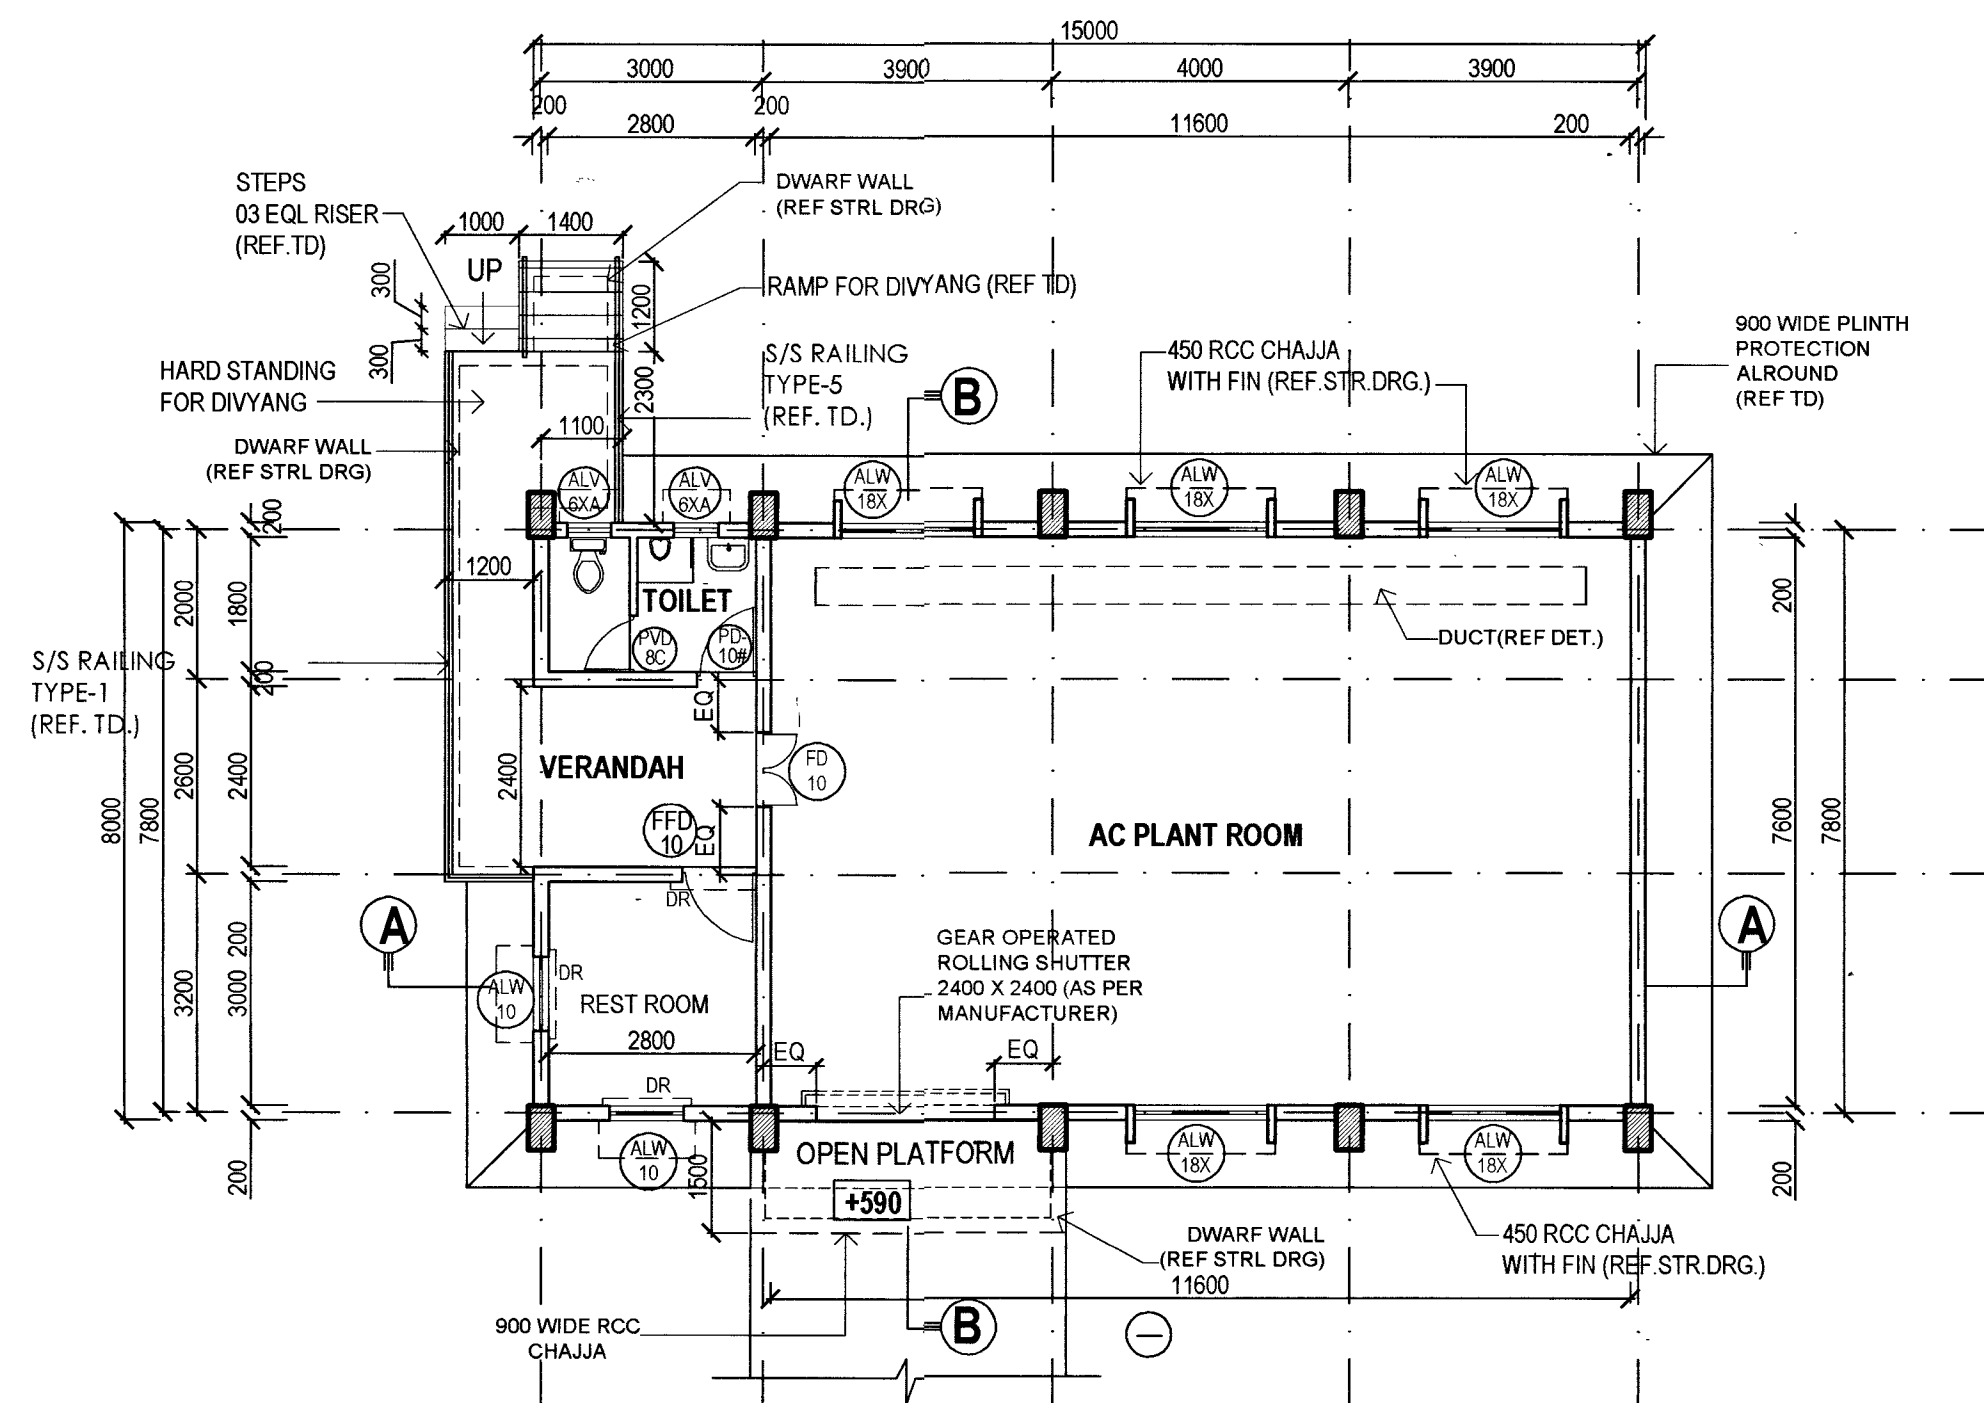

GROUND FLOOR PLAN

SCALE: 1:100

NOTE : ⊙ SHALL BE PROVIDED ENACTLY ABOVE ALW 18X BELOW ROOF BEAM.


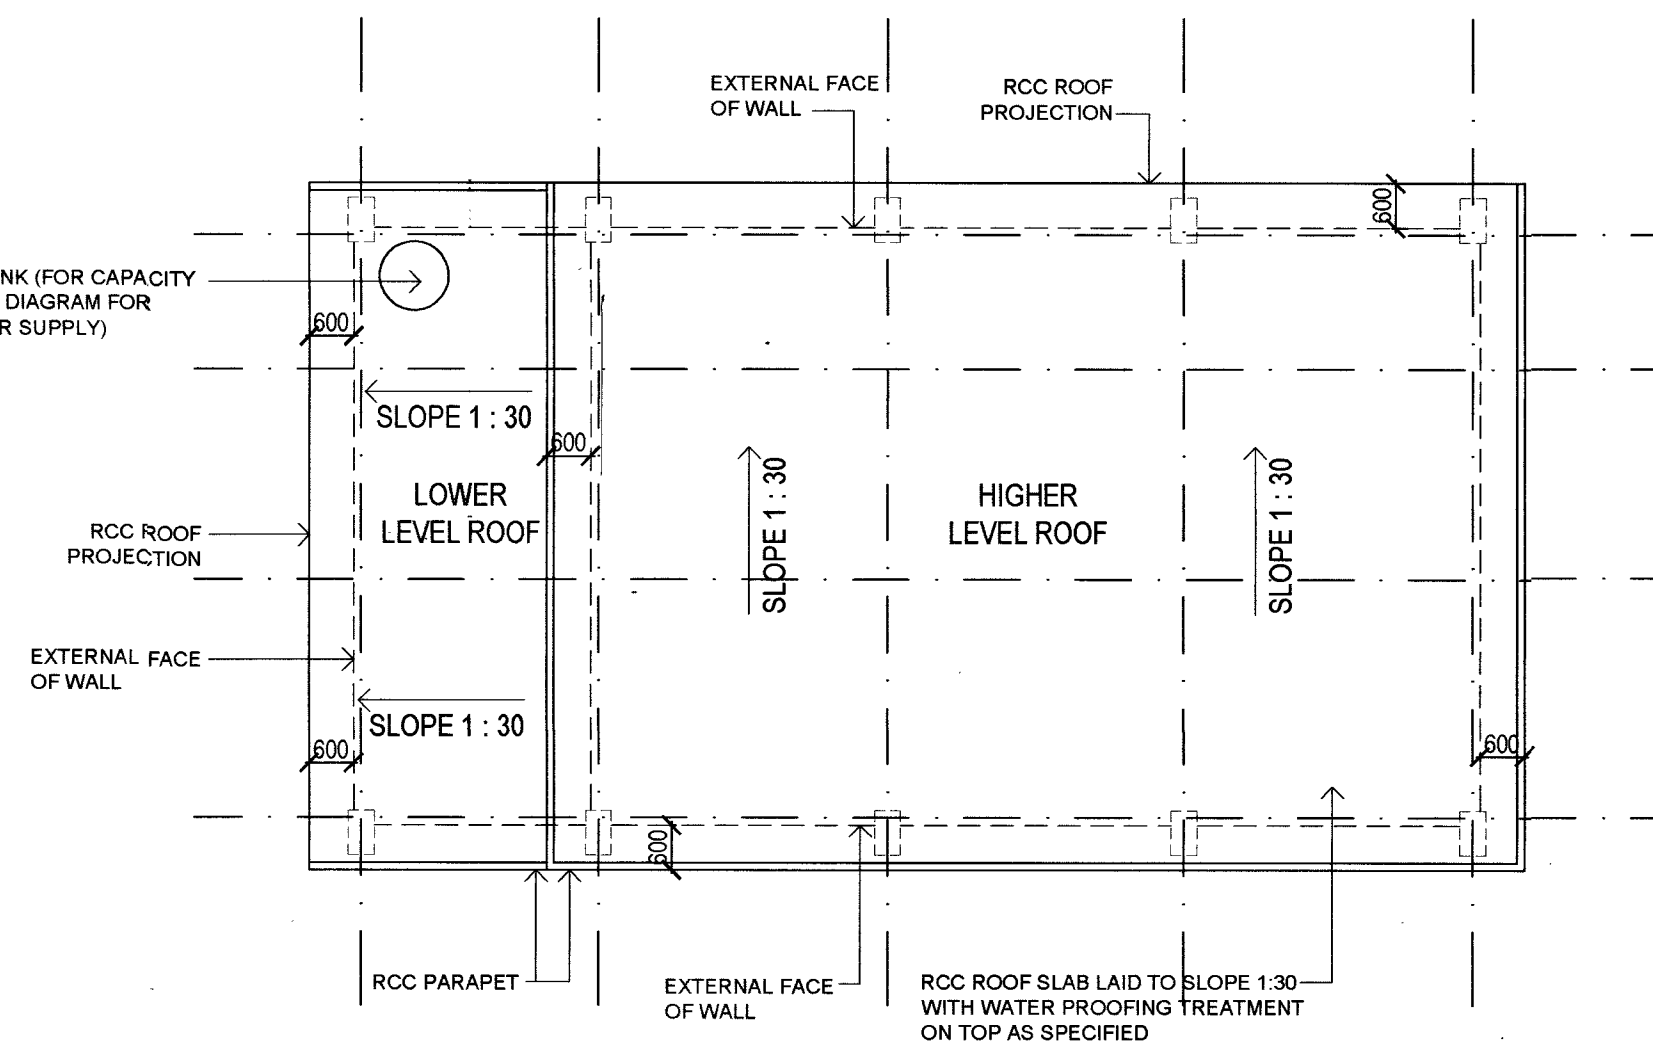



ROOF PLAN

SCALE: 1:100

NOTES:-

- CONTRACTOR TO CHECK AND VERIFY ALL DIMENSIONS BEFORE EXECUTION OF THE WORK.
- FIGURED DIMENSIONS SHALL BE FOLLOWED.
- ALL DIMENSIONS ARE GIVEN IN MILLIMETERS UNLESS OTHERWISE SPECIFIED.
- EXECUTIVE AUTHORITY SHALL CHECK THIS DRG BEFORE TAKING EXECUTION IN HAND
- ALL DRAWINGS OF ARCHITECTURAL STRUCTURAL ELECTRICAL AND SANITARY PLUMBING ETC FORMING PART OF THE CONTRACT SHALL BE READ IN CONNECTION WITH EACH OTHER ANY DISCREPANCY FOUND TO BE BROUGHT TO THE NOTICE OF SITE ENGINEER BEFORE EXECUTION.
- DR - INDICATES ALUMINIUM DRAPERY ROD WITH UPVC COATED SHALL BE PROVIDED IN THE REST ROOM.
- FOR LIST OF DRG REFER DRG NO. CEVZ / 2022 / LD - 2120, SHEET NO. 1/1.
- WALLS BELOW FFL SHALL BE AS PER FDN DETAILS
- SLOPE OF THE TOILET FLOOR SHALL BE MAINTAINED TOWARDS NT FOR PROPER DRAINAGE
- WALL SHALL BE OF 200 / 100 PCC BLOCK MASONRY
- ALL EXTERNAL WALL SHALL BE 200TH AND INTERNAL SHALL BE 100TH IF NOT SHOWN IN THE DRG.
- 100 TH WALL TO REST DIRECTLY ON PCC SUB BASE / RCC SLAB
- ALL WALLS TO BE TAKEN UPTO SOFFIT OF RCC SLAB / BEAM UNLESS OTHERWISE SPECIFIED
- ALL WINDOW CILLS SHALL BE PROJECTED OUTSIDE AS PER TYP DETAILS
- ALL WINDOWS CILL SHALL BE PROVIDED WITH MIN. 20TH POLISHED MARBLE CILL OF SINGLE PIECE INCLUDING 25MM BEARING ON EITHER SIDES. IN CASE OF MORE THAN 1500MM WIDE OPENING NUMBER OF MARBLE CILL PIECE SHALL BE DECIDED BY ENGINEER-IN-CHARGE AT THE TIME OF EXECUTION.
- ALL SANITARY PIPES / RWPs ARE NOT SHOWN IN THE ELEVATIONS / SECTIONS ARE TO BE PROVIDED AS PER DETAIL DRGS
- CAPACITY OF WATER TANK SHALL BE AS PER SCHEMATIC WATER SUPPLY DRGS.
- IRRESPECTIVE OF WHATEVER SHOWN IN ARCHITECTURAL DRGS ALL STRUCTURAL ELEMENTS SHALL BE FOLLOWED AS PER STRUCTURAL DRGS.
- ALL CHAJJAS HAVE BERING OF 150MM ON BOTH SIDES UNLESS OTHERWISE SPECIFIED.
- WHEREVER REF DIMENSIONS NOT GIVEN IN PLANS FOR WINDOWS AND VENTILATORS OPENINGS SHALL BE PROVIDED IN THE CENTRE OF RESPECTIVE BAY.
- SURFACE OF ALL STAINLESS STEEL MEMBERS SHALL BE SMOOTH, FAIR FINISH.
- 01 NO. GEAR OPERATED ROLLING SHUTTER OF SIZE 2400 X 2400 SHALL BE PROVIDED AND DETAILS SHALL BE AS PER MANUFACTURER INSTRUCTIONS.
- GRAB BARS SHOWN IN DIVYANG TOILET SHALL BE 40MM DIA SS 304 GRADE, FIXING DETAILS AND SIZES SHALL BE AS DIRECTED BY ENGINEER-IN-CHARGE AT THE TIME OF EXECUTION.

  SL NO	DATE	DESCRIPTION	INITIAL
REVISIONS			
PROVN OF HANGER AND ANNEXE BUILDING AT INS DEGA , VISAKHAPATNAM			
AC PLANT ROOM			
PLAN,ELEVATIONS,SECTIONS AND TOILET DETAILS			
DATE	28 FEB 2023	CHIEF ENGINEER (NAVY) VISAKHAPATNAM ZONE	SHEET NO  1R/1
DRN	S B SAHOO		
TCD	—		
CKD	—		
SCALE	AS SHOWN	REF DRG NO : CEVZ / 2022 / WD - 2120 (AC)	
		<div> AAD (ARCH)</div> <div> JT DIR (ARCH)</div>	
		<div> DIRECTOR (ARCH) FOR CHIEF ENGINEER</div>	