

NOTES

1. ALL DIMENSIONS ARE IN MM.
2. DRAWINGS NOT TO BE SCALED, ONLY WRITTEN DIMENSIONS ARE TO BE FOLLOWED.
3. DISCREPANCY IF ANY, SHOULD BE BROUGHT TO THE NOTICE OF DEPT. OF PLANNING.

No.	PRINTS ISSUED TO	DATE
-----	------------------	------

LEGENDS

BATTERY LIMIT

NOTE:


- Refer this drawing only for Battery limit of City Side Package.
- For Details of City Side infrastructure, kindly refer the other detail drawings (Relevant drawings). This drawing is symbolic and schematic only.


No.	REVISIONS	DATE
-----	-----------	------

UJJAIN


PROJECT TITLE
DEVELOPMENT OF UJJAIN AIRPORT

DRAWING TITLE
BATTERY LIMIT - CITY SIDE PACKAGE

	AIRPORTS AUTHORITY OF INDIA DEPARTMENT OF PLANNING ARCHITECTURAL CELL RAJIV GANDHI BHAWAN "C" WING SAFDARJUNG AIRPORT, N. DELHI-03	
	JR. EXE. (ARCH.) KARTIKEYA SRIVASTAVA	JR. EXE. (ARCH.) YATISH NAMAN ASTHANA
	MGR. (ARCH.) ANUP BHARTI	SR. MGR. (ARCH.) DHRUBAJYOTI SARDAR
	DGM. (ARCH.) MOHSIN KAMAL	DGM. (ARCH.) KANIKA MALIK
	G.M. (ARCH.) ANURAG MISHRA	
	E.D. (ARCH.) SUJOY DEY	
SCALE		DATE JANUARY 2026
DRG.NO. UJJ - MP - 109 R		
JOB NO.		

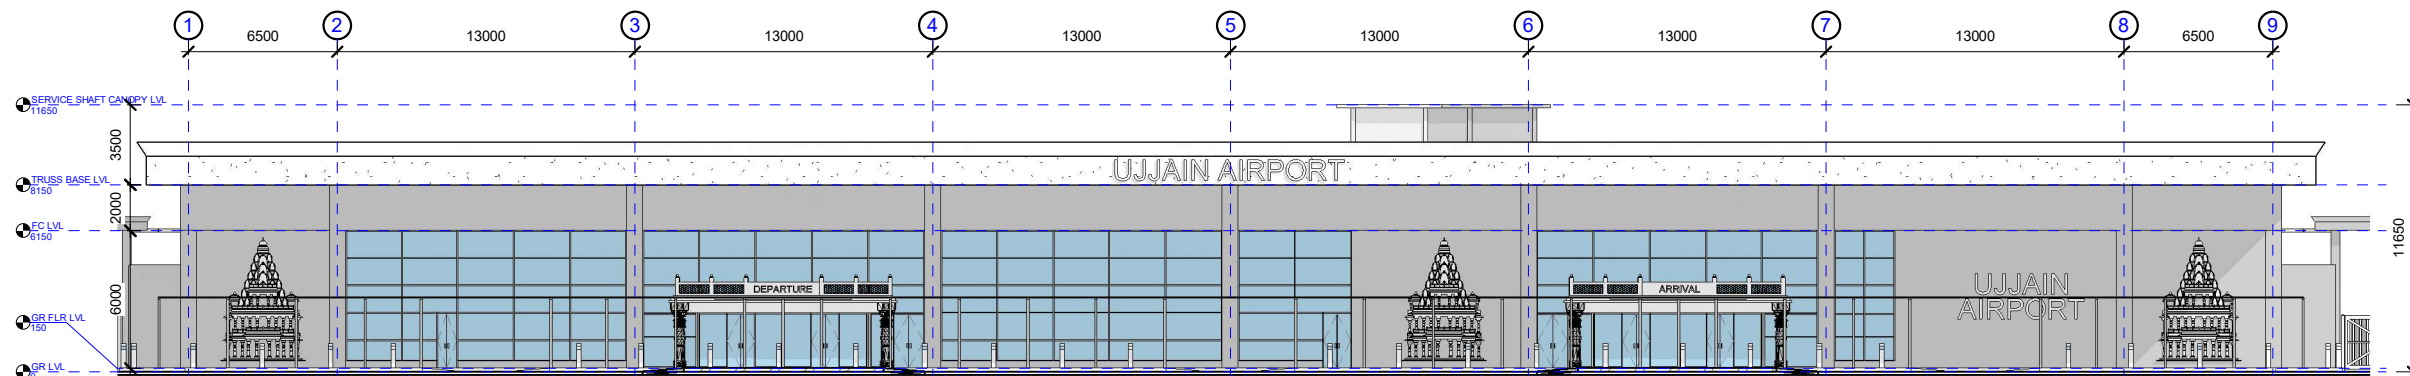

CITY SIDE ELEVATION

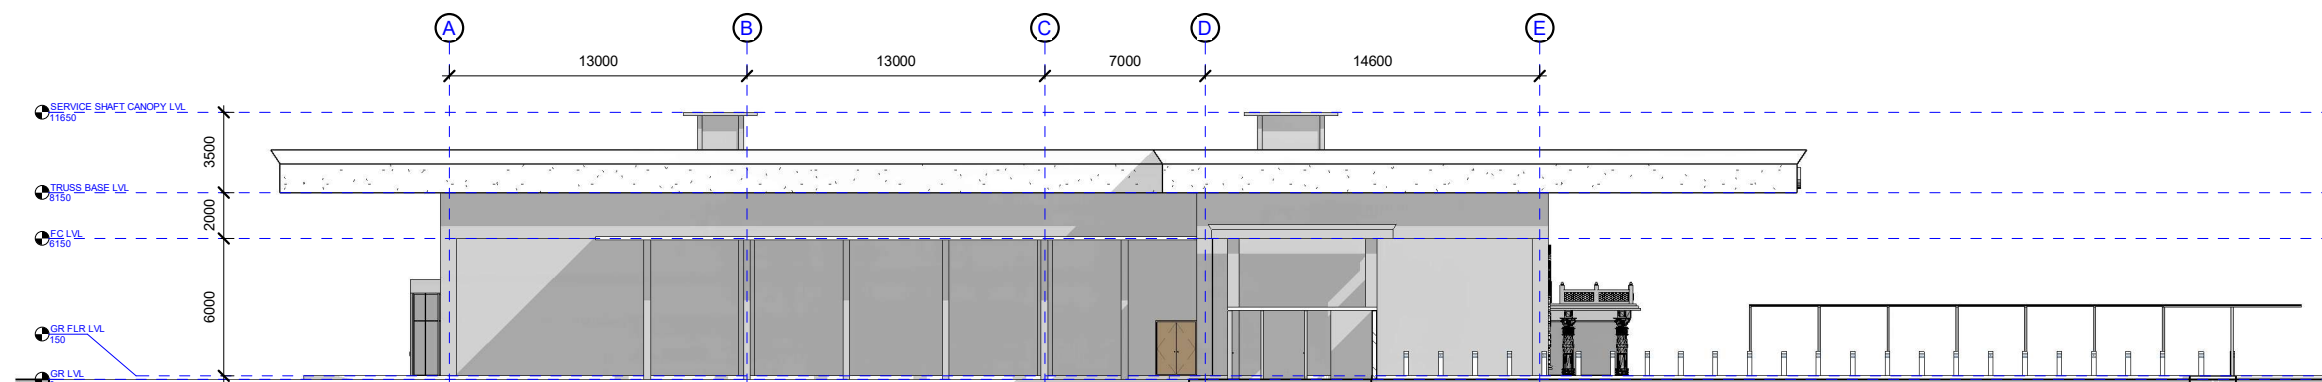

LEFT SIDE ELEVATION

NOTES

1. ALL DIMENSIONS ARE IN MM.
2. DRAWINGS NOT TO BE SCALED, ONLY WRITTEN DIMENSIONS ARE TO BE FOLLOWED.
3. DISCREPANCY IF ANY, SHOULD BE BROUGHT TO THE NOTICE OF DEPTT. OF PLANNING.


No.	PRINTS ISSUED TO	DATE
-----	------------------	------


No.	REVISIONS	DATE
-----	-----------	------

UJJAIN


PROJECT TITLE
PROPOSED TERMINAL BUILDING

DRAWING TITLE
ELEVATIONS

	AIRPORTS AUTHORITY OF INDIA DEPARTMENT OF PLANNING ARCHITECTURAL CELL RAJIV GANDHI BHAWAN "C" WING SAFDARJUNG AIRPORT, N. DELHI-63	
	JR. EXE. (ARCH.) KARTIKEYA SRIVASTAVA	JR. EXE. (ARCH.) YATISH NAMAN ASTHANNA
	MGR. (ARCH.) ANUP BHARTI	SR. MGR. (ARCH.) DHIRUBAJYOTI SARDAR
	DOM (ARCH.) MOHSHIN KAMAL	DOM (ARCH.) KANAKA MALIK
	G.M. (ARCH.) ANURAG MISHRA	
	E.D. (ARCH.) SUJOY DEY	
SCALE		DATE JAN 2026
DRG.NO. UJJ - EL - 301 R		
JOB NO.		

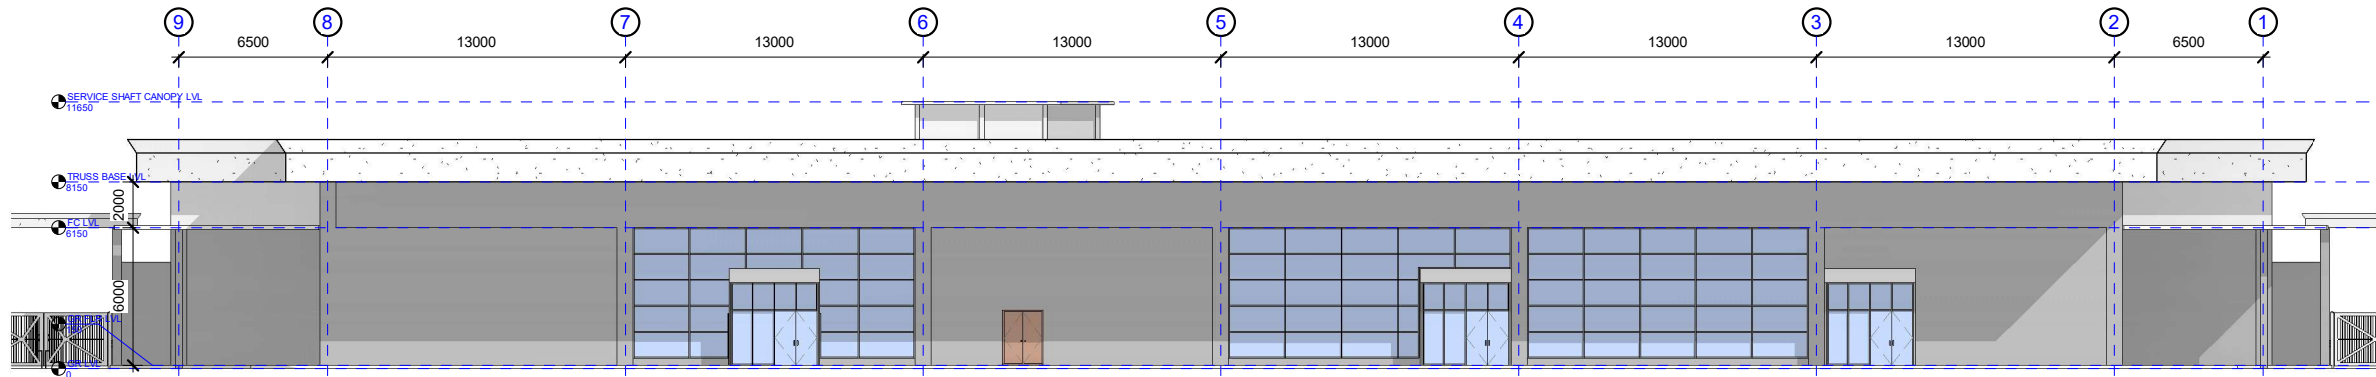

AIR SIDE ELEVATION

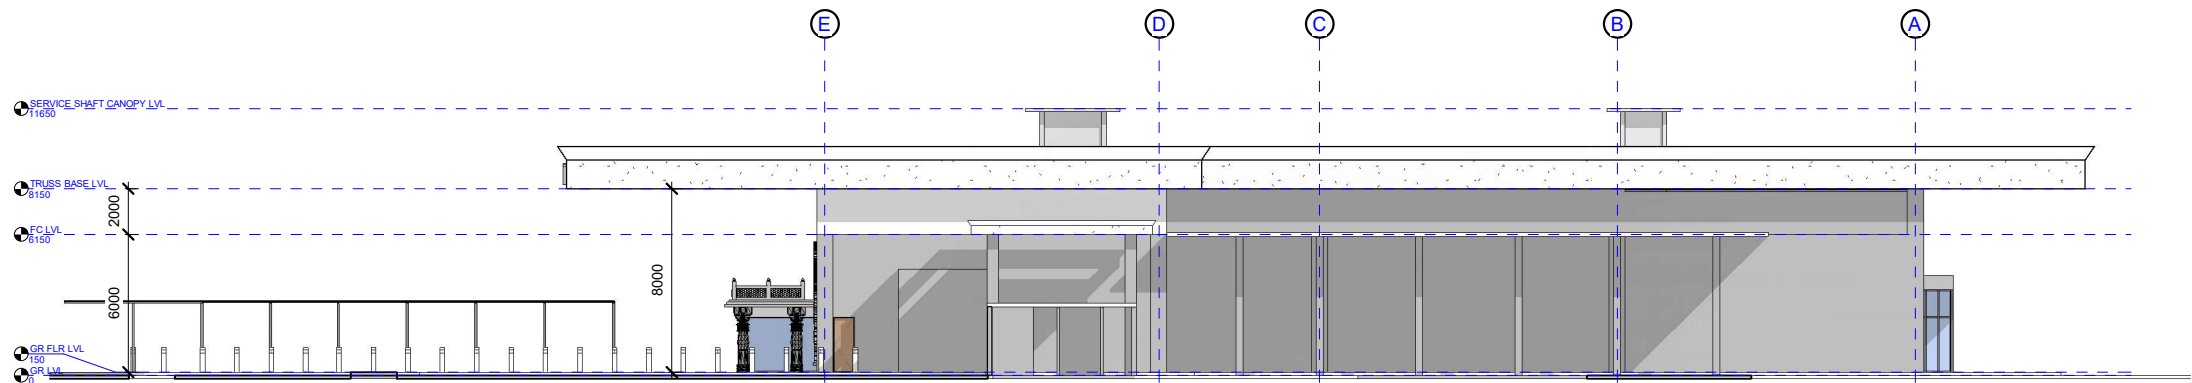

RIGHT SIDE ELEVATION

NOTES

1. ALL DIMENSIONS ARE IN MM.
2. DRAWINGS NOT TO BE SCALED, ONLY WRITTEN DIMENSIONS ARE TO BE FOLLOWED.
3. DISCREPANCY IF ANY, SHOULD BE BROUGHT TO THE NOTICE OF DEPTT. OF PLANNING.

No.	PRINTS ISSUED TO	DATE
-----	------------------	------

No.	REVISIONS	DATE
-----	-----------	------

UJJAIN

PROJECT TITLE
PROPOSED TERMINAL BUILDING

DRAWING TITLE
ELEVATIONS


AIRPORTS AUTHORITY OF INDIA
DEPARTMENT OF PLANNING
ARCHITECTURAL CELL
RAJIV GANDHI BHAWAN "C" WING SAFDARJUNG AIRPORT, N. DELHI-63

JR. EXE. (ARCH.) KARTIKEYA SRIVASTAVA	JR. EXE. (ARCH.) YATISH NAMAN ASTHANA
MGR. (ARCH.) ANUP BHARTI	SR. MGR. (ARCH.) DHIRUBAJYOTI SARDAR
DOM (ARCH.) MOHSHI KAMAL	DOM (ARCH.) KANAKA MALIK
G.M. (ARCH.) ANURAG MISHRA	
E.D. (ARCH.) SUJOY DEY	


SCALE	DATE JAN 2026
-------	------------------

DRG.NO.	UJJ-EL-302R
---------	-------------

JOB NO.

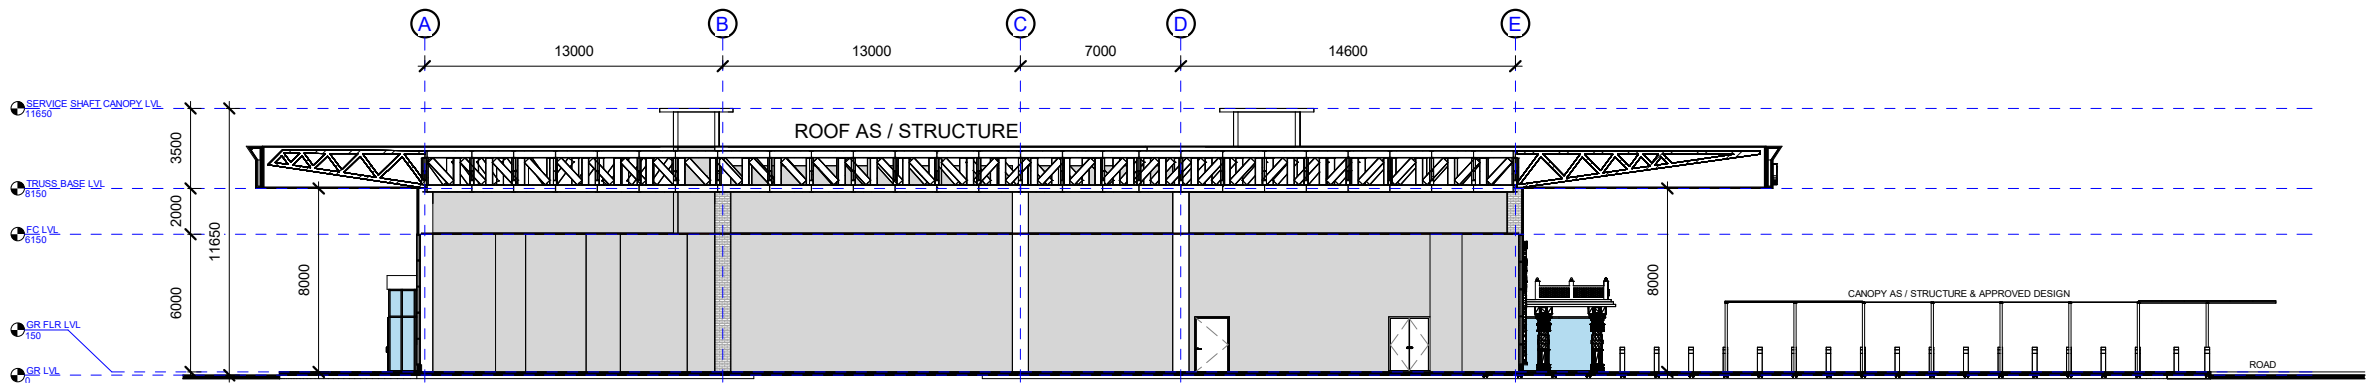

SECTION A - A'

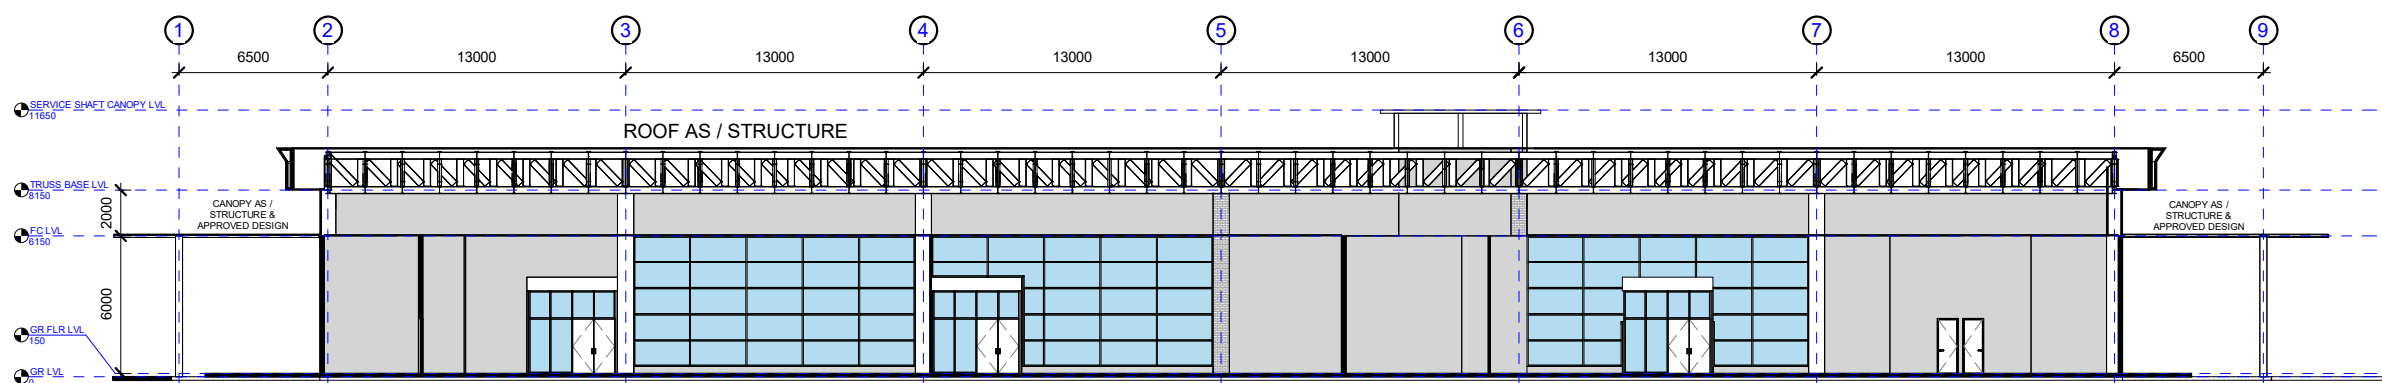

SECTION B - B'

NOTES

1. ALL DIMENSIONS ARE IN MM.
2. DRAWINGS NOT TO BE SCALED, ONLY WRITTEN DIMENSIONS ARE TO BE FOLLOWED.
3. DISCREPANCY IF ANY, SHOULD BE BROUGHT TO THE NOTICE OF DEPTT. OF PLANNING.


No.	PRINTS ISSUED TO	DATE
-----	------------------	------

No.	REVISIONS	DATE
-----	-----------	------


UJJAIN

PROJECT TITLE
PROPOSED TERMINAL BUILDING


DRAWING TITLE
SECTIONS

	AIRPORTS AUTHORITY OF INDIA DEPARTMENT OF PLANNING ARCHITECTURAL CELL	
	RAJIV GANDHI BHAWAN "C" WING SAFDARJUNG AIRPORT, N. DELHI-63	
	JR. EXE. (ARCH.) KARTIKEYA SRIVASTAVA	JR. EXE. (ARCH.) YATISH NAMAN ASTHANA
	MGR. (ARCH.) ANUP BHARTI	SR. MGR. (ARCH.) DHURUBAJYOTI SARDAR
	DOM (ARCH.) MOHSHI KAMAL	DOM (ARCH.) KANAKA MALIK
G.M. (ARCH.) ANURAG MISHRA		
E.D. (ARCH.) SUJOY DEY		

SCALE	DATE JAN 2026
DRG.NO. UJJ-EL-303R	
JOB NO.	

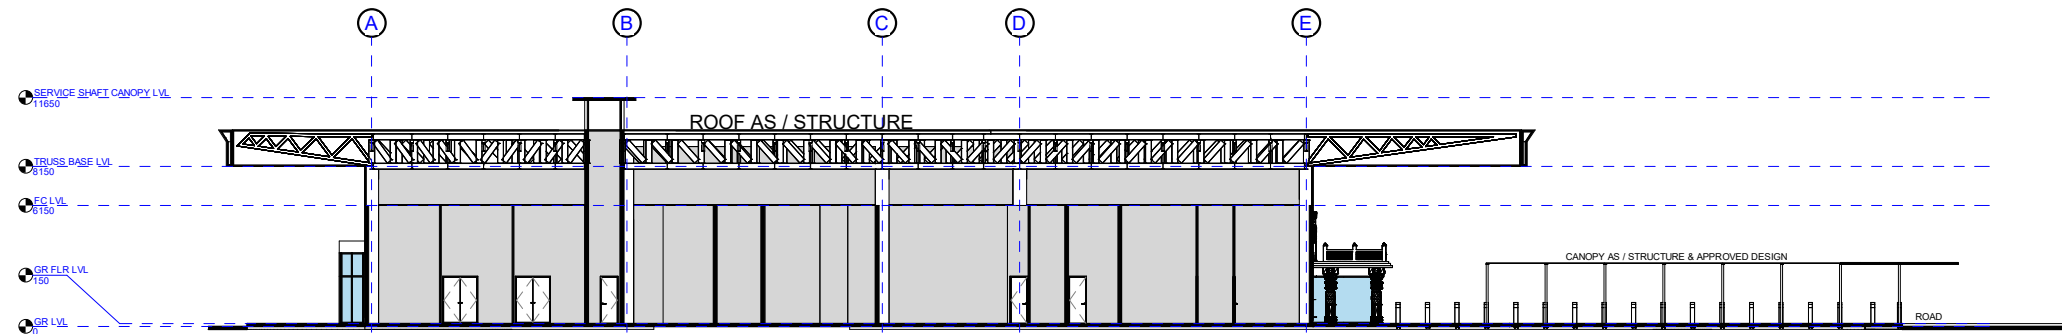

SECTION C - C'

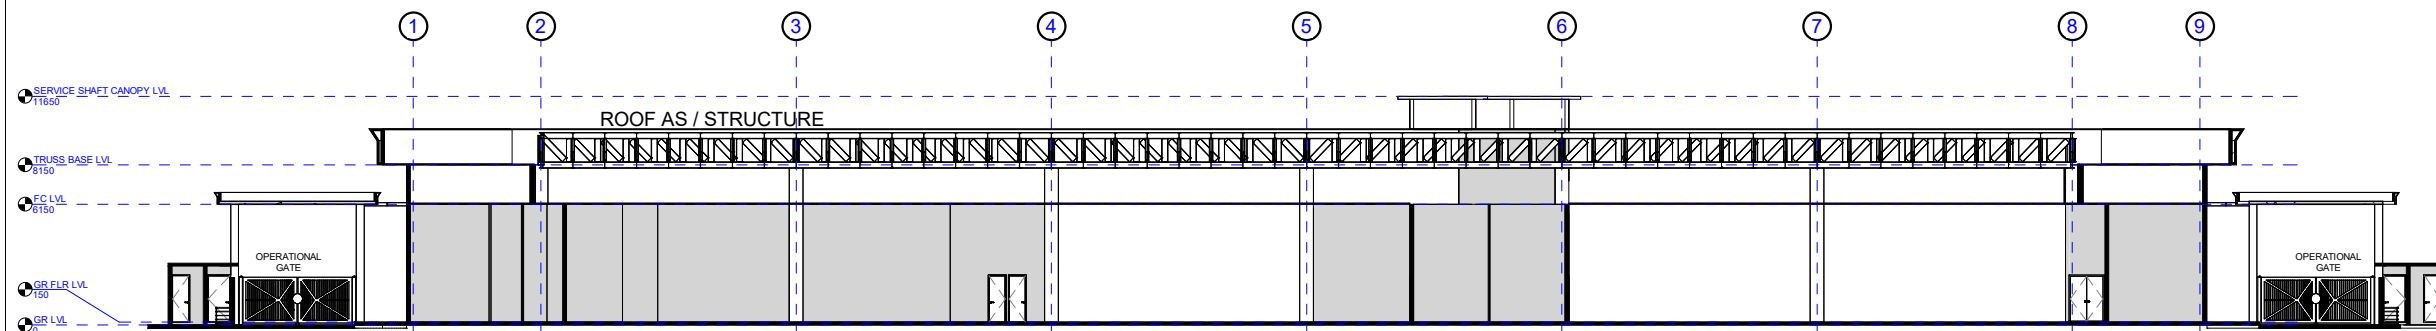

SECTION D - D'

NOTES

1. ALL DIMENSIONS ARE IN MM.
2. DRAWINGS NOT TO BE SCALED, ONLY WRITTEN DIMENSIONS ARE TO BE FOLLOWED.
3. DISCREPANCY IF ANY, SHOULD BE BROUGHT TO THE NOTICE OF DEPTT. OF PLANNING.

No.	PRINTS ISSUED TO	DATE
-----	------------------	------

No.	REVISIONS	DATE
-----	-----------	------

UJJAIN

PROJECT TITLE

PROPOSED TERMINAL BUILDING

DRAWING TITLE

SECTIONS



AIRPORTS AUTHORITY OF INDIA
DEPARTMENT OF PLANNING
ARCHITECTURAL CELL
RAJIV GANDHI BHAWAN "C" WING SAFDARJUNG AIRPORT, N. DELHI-63

JR. EXE. (ARCH.) KARTIKEYA SRIVASTAVA	JR. EXE. (ARCH.) YATISH NAMAN ASTHANIA
MGR. (ARCH.) ANUP BHARTI	SR. MGR. (ARCH.) DHURUBAJYOTI SARDAR
DCM (ARCH.) MOHSHI KAMAL	DCM (ARCH.) KANAKA MALIK
G.M. (ARCH.) ANURAG MISHRA	
E.D. (ARCH.) SUJOY DEY	

SCALE

DATE
JAN 2026

DRG.NO. UJJ-EL-304R

JOB NO.




NOTES

1. ALL DIMENSIONS ARE IN MM.
2. DRAWINGS NOT TO BE SCALED, ONLY WRITTEN DIMENSIONS ARE TO BE FOLLOWED.
3. DISCREPANCY IF ANY, SHOULD BE BROUGHT TO THE NOTICE OF DEPTT. OF PLANNING.

No.	PRINTS ISSUED TO	DATE
-----	------------------	------

No.	REVISIONS	DATE
-----	-----------	------

UJJAIN		
PROJECT TITLE		
PROPOSED TERMINAL BUILDING		
DRAWING TITLE		
3D VIEWS		

 AIRPORTS AUTHORITY OF INDIA DEPARTMENT OF PLANNING ARCHITECTURAL CELL	AIRPORTS AUTHORITY OF INDIA							
	DEPARTMENT OF PLANNING							
	ARCHITECTURAL CELL							
	RAJIV GANDHI BHAWAN 'C' WING SAFDARJANG AIRPORT, N. DELHI-03							
	JR. EXE (ARCH.) KARTIKEYA SRIVASTAVA	JR. EXE (ARCH.) YATISH NAMAN ASTHANA						
	MGR (ARCH.) ANUP BHARTI	SR. MGR. (ARCH.) DHRUBAJYOTI SARDAR						
	DGM (ARCH.) MOHSIN KAMAL	DGM (ARCH.) KANIKA MALIK						
G.M. (ARCH.) ANURAG MISHRA								
E.D. (ARCH.) SUJOY DEY								
SCALE			DATE JANUARY 2026					
DRG.NO.	U	J	J	- 3 D -	305	R		
JOB NO.								



NOTES

- 1. ALL DIMENSIONS ARE IN MM.
- 2. DRAWINGS NOT TO BE SCALED, ONLY WRITTEN DIMENSIONS ARE TO BE FOLLOWED.
- 3. DISCREPANCY IF ANY, SHOULD BE BROUGHT TO THE NOTICE OF DEPTT. OF PLANNING.

No.	PRINTS ISSUED TO	DATE
-----	------------------	------

No.	REVISIONS	DATE
-----	-----------	------


UJJAIN

PROJECT TITLE

PROPOSED TERMINAL BUILDING

DRAWING TITLE

3D VIEWS



AIRPORTS AUTHORITY OF INDIA
DEPARTMENT OF PLANNING
ARCHITECTURAL CELL
RAJIV GANDHI BHAWAN "C" WING SAFDARJUNG AIRPORT, N. DELHI-03

JR. EXE. (ARCH.) KARTIKEYA SRIVASTAVA	JR. EXE. (ARCH.) YATISH NAMAN ASTHANA
MGR. (ARCH.) ANUP BHARTI	SR. MGR. (ARCH.) DHRUBAJYOTI SARDAR
DGM (ARCH.) MOHSIN KAMAL	DGM (ARCH.) KANIKA MALIK
G.M. (ARCH.) ANURAG MISHRA	
E.D. (ARCH.) SUJOY DEY	


SCALE

DATE
JANUARY 2026

DRG.NO.

UJJJ-3D-306R

JOB NO.

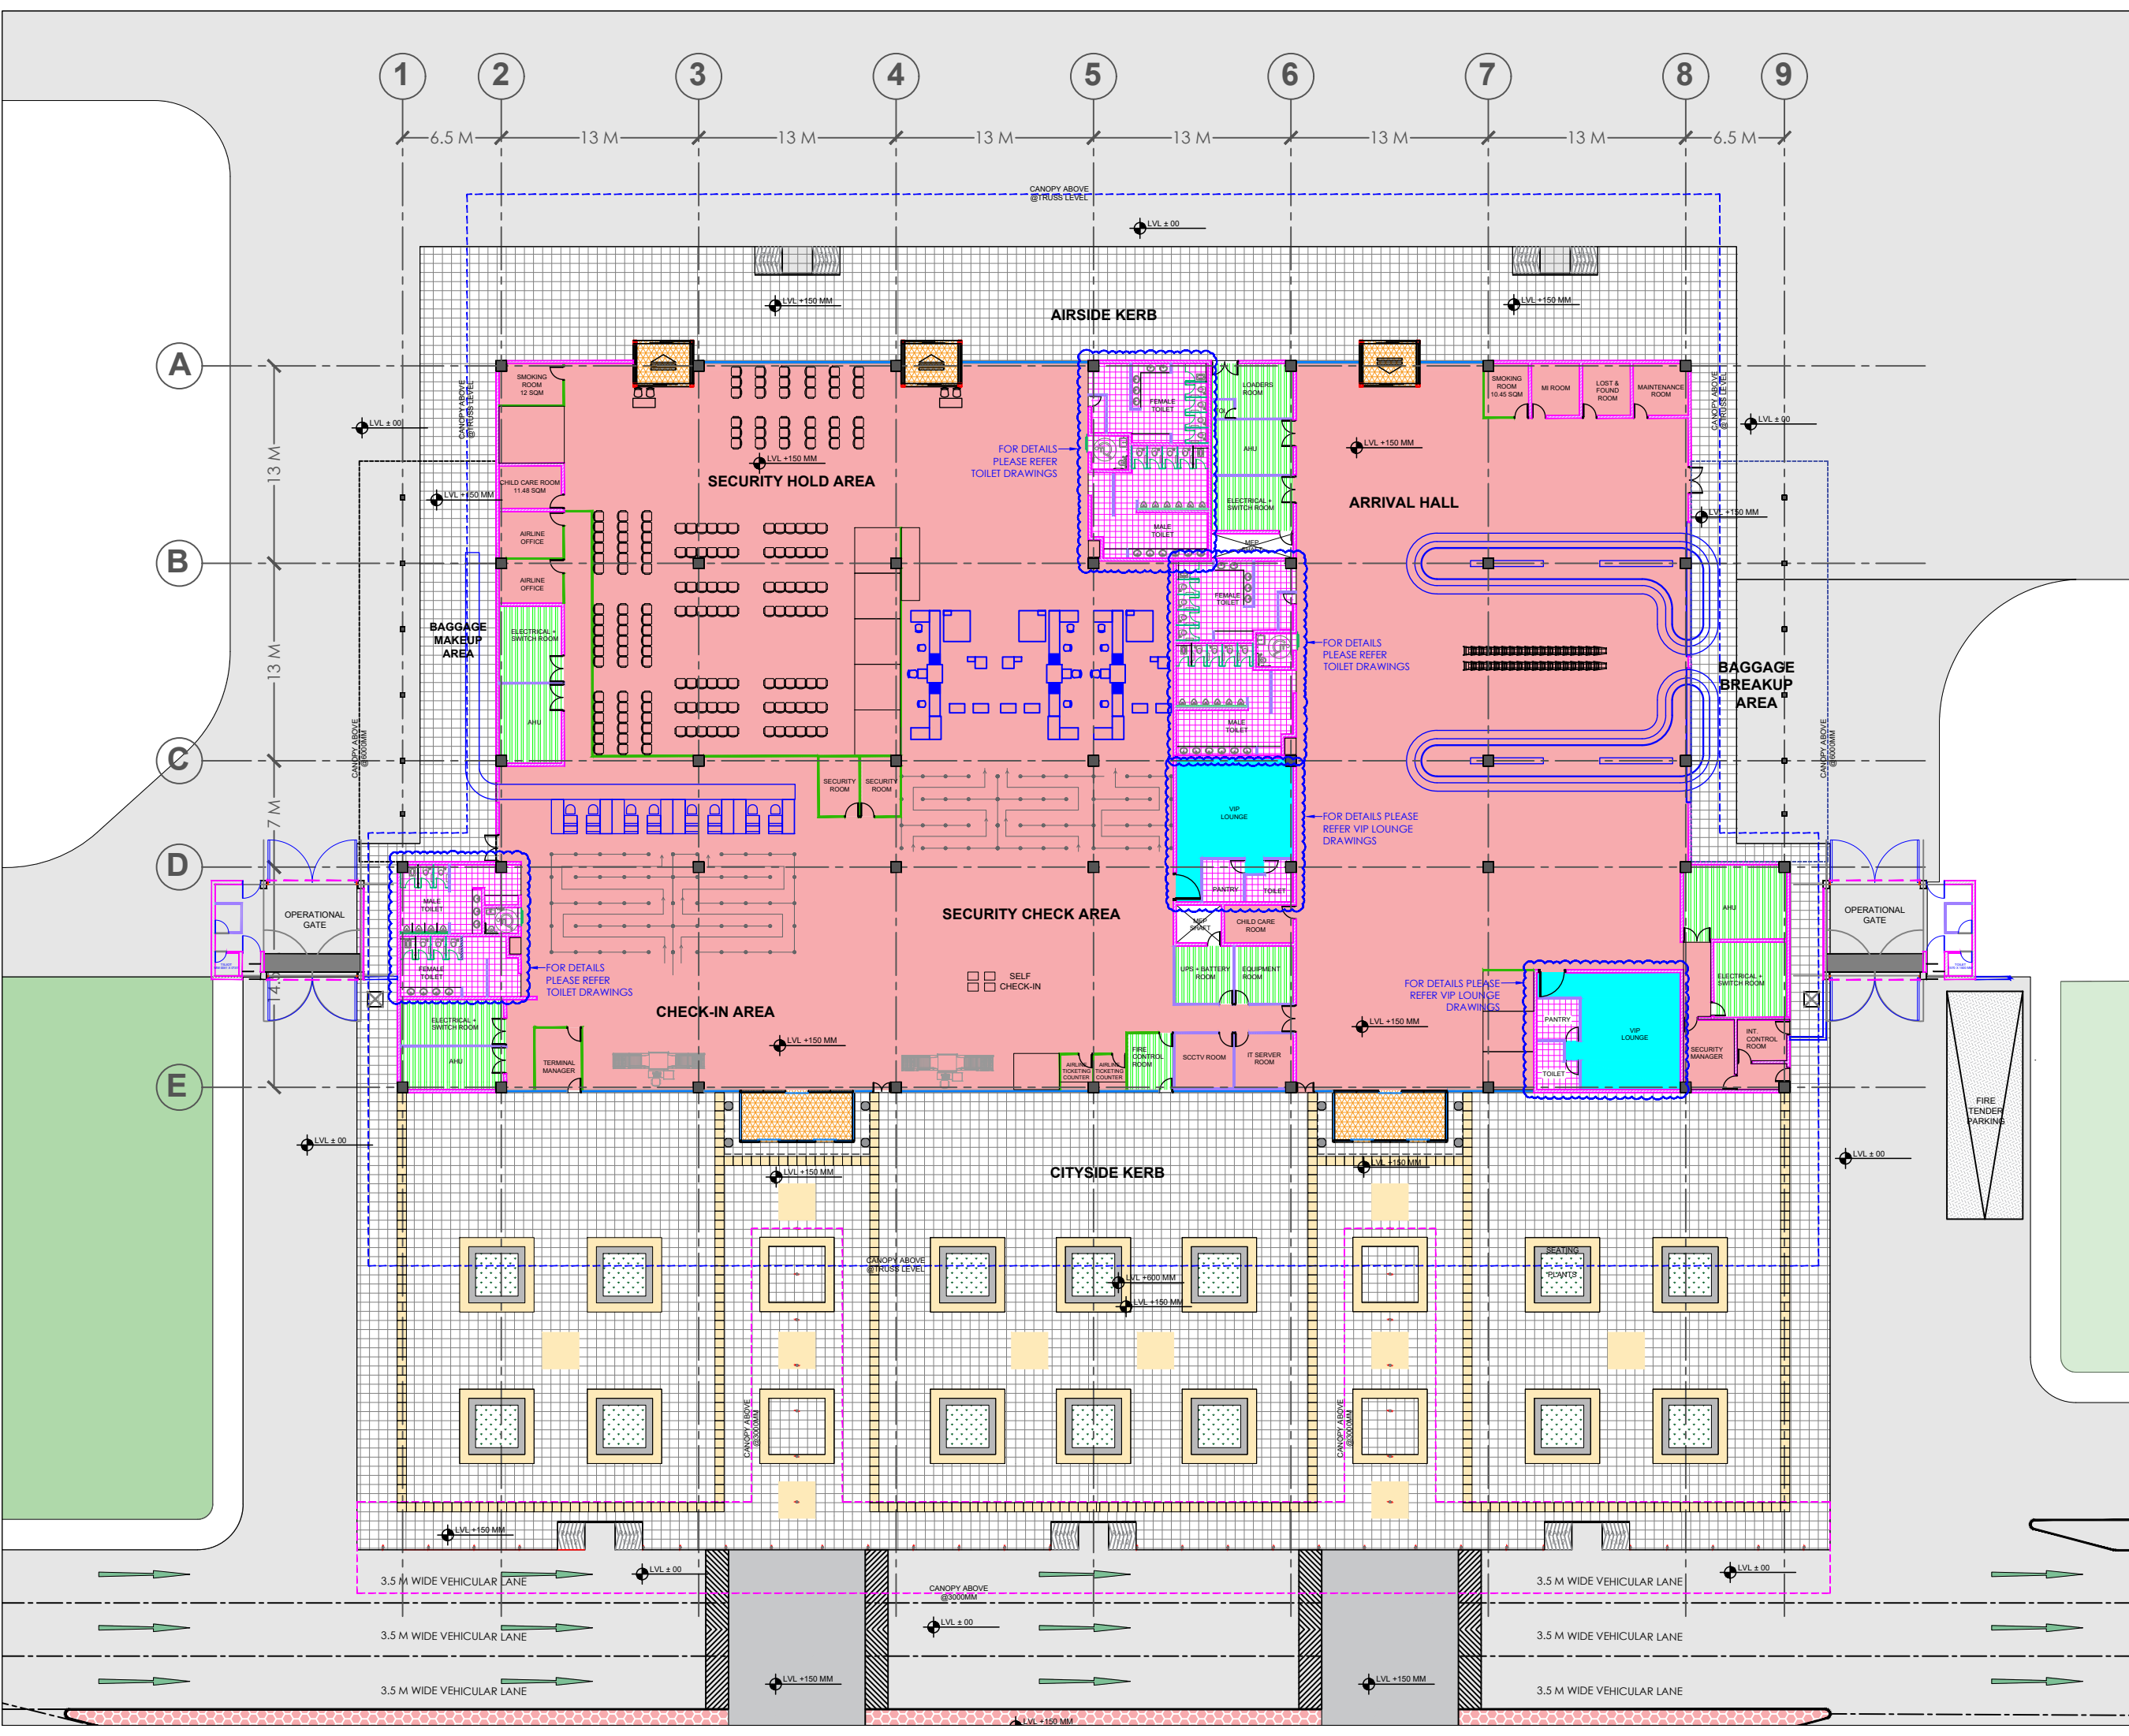

- NOTES
1. ALL DIMENSIONS ARE IN MM.
 2. DRAWINGS NOT TO BE SCALED, ONLY WRITTEN DIMENSIONS ARE TO BE FOLLOWED.
 3. DISCREPANCY IF ANY, SHOULD BE BROUGHT TO THE NOTICE OF DEPTT. OF PLANNING.

No.	PRINTS ISSUED TO	DATE
-----	------------------	------

- LEGEND
- POLISHED FULL BODY VITRIFIED TILE 600 x 1200 MM (SHADE AND FINISH-01)
 - POLISHED ENGINEERED MARBLE OF APPROVED SHADE
 - VITRIFIED TILES (ANTISKID) OF APPROVED SHADE AND DESIGN
 - HARDCRETE
 - HEAVY DUTY OUTDOOR VITRIFIED TILES OF APPROVED SHADE AND FINISH 1
 - HEAVY DUTY OUTDOOR VITRIFIED TILES OF APPROVED SHADE AND FINISH 2
 - POLISHED GRANITE OF APPROVED SHADE & FINISH
 - RECESSED MODULAR MATTING

No.	REVISIONS	DATE
-----	-----------	------

UJJAIN

PROJECT TITLE

PROPOSED TERMINAL BUILDING

DRAWING TITLE

GROUND FLOOR

CONCEPTUAL FLOORING PLAN

		AIRPORTS AUTHORITY OF INDIA DEPARTMENT OF PLANNING ARCHITECTURAL CELL RAJIV GANDHI BHAWAN "C" WING SAFDARJUNG AIRPORT, N. DELHI-03	
JR. EXE. (ARCH.) KARTIKEYA SRIVASTAVA	JR. EXE. (ARCH.) YATISH NAMAN ASTHANA		
MGR. (ARCH.) ANUP BHARTI	SR. MGR. (ARCH.) DHRUBAJYOTI SARDAR		
DGM. (ARCH.) MOHSIN KAMAL	DGM. (ARCH.) KANIKA MALIK		
G.M. (ARCH.) ANURAG MISHRA			
E.D. (ARCH.) SUJOY DEY			
SCALE		DATE FEBRUARY 2026	
DRG.NO. UJJ-FP-401		R	
JOB NO.			

NOTES

1. ALL DIMENSIONS ARE IN MM.
2. DRAWINGS NOT TO BE SCALED, ONLY WRITTEN DIMENSIONS ARE TO BE FOLLOWED.
3. DISCREPANCY IF ANY, SHOULD BE BROUGHT TO THE NOTICE OF DEPTT. OF PLANNING.

No.	PRINTS ISSUED TO	DATE
-----	------------------	------

LEGEND

- NANO-PERFORATED METAL CEILING OF APPROVED SHADE AND FINISH 01
- NANO-PERFORATED METAL CEILING OF APPROVED SHADE AND FINISH 02
- LINEAR METAL PLANKS (EXTERIOR GRADE) OF APPROVED SHADE & FINISH

NOTE:

1. FOR RCP SHOWING THE MAIN FALSE CEILING AT 6000MM CLEAR HEIGHT REFER " GROUND FLOOR CONCEPTUAL RCP AT 4500 LVL".
2. FOR RCP ±00 LEVEL IS CONSIDERED THE LEVEL OF MAIN FALSE CEILING LEVEL I.e. +6150 FROM UNIVERSAL ±00 OR ROAD LEVEL.

No.	REVISIONS	DATE
-----	-----------	------

UJJAIN

PROJECT TITLE
PROPOSED TERMINAL BUILDING

DRAWING TITLE
GROUND FLOOR CONCEPTUAL
RCP AT +4500 MM LVL




AIRPORTS AUTHORITY OF INDIA
DEPARTMENT OF PLANNING
ARCHITECTURAL CELL

RAJIV GANDHI BHAWAN "C" WING SAFDARJUNG AIRPORT, N. DELHI-03

JR. EXE. (ARCH.) KARTIKEYA SRIVASTAVA	JR. EXE. (ARCH.) YATISH NAMAN ASTHANA
MGR. (ARCH.) ANUP BHARTI	SR. MGR. (ARCH.) DHRUBAJYOTI SARDAR
DGM. (ARCH.) MOHSIN KAMAL	DGM. (ARCH.) KANIKKA MALIK
G.M. (ARCH.) ANURAG MISHRA	
E.D. (ARCH.) SUJOY DEY	

SCALE	DATE FEBRUARY 2026
DRG.NO. UJJJ-FP-403 R	
JOB NO.	

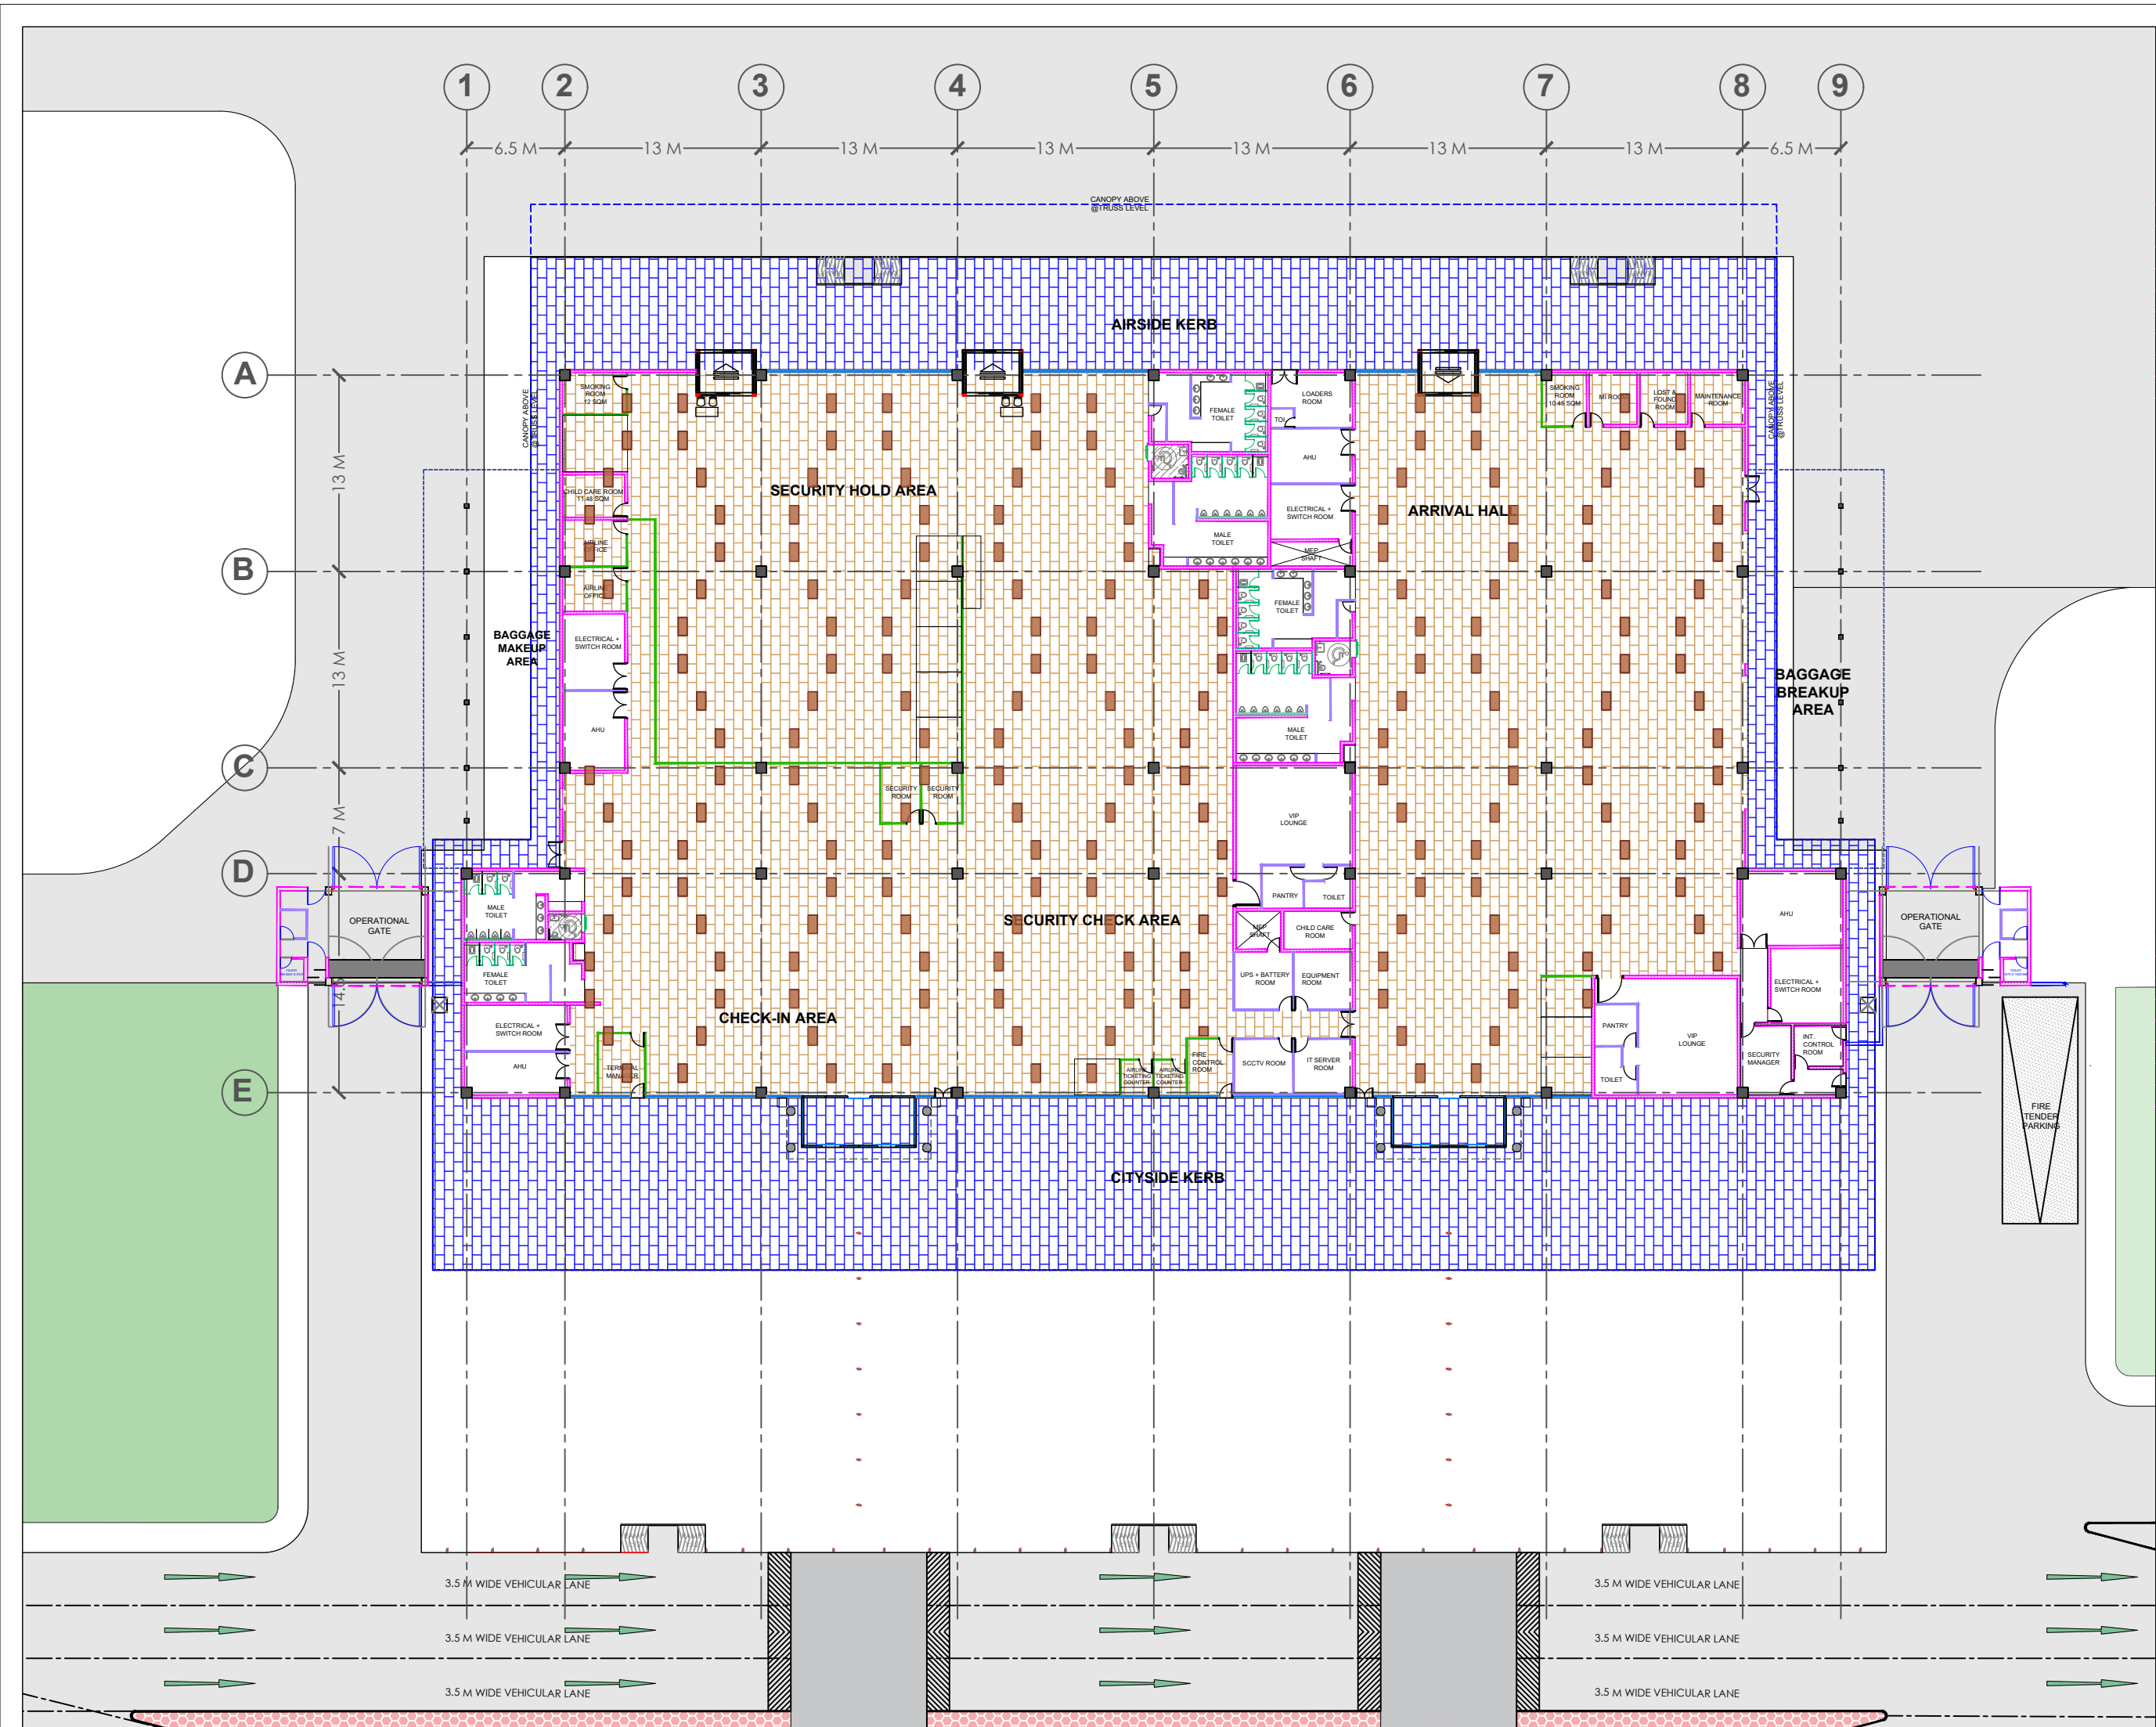



NOTES

1. ALL DIMENSIONS ARE IN MM.
2. DRAWINGS NOT TO BE SCALED, ONLY WRITTEN DIMENSIONS ARE TO BE FOLLOWED.
3. DISCREPANCY IF ANY, SHOULD BE BROUGHT TO THE NOTICE OF DEPTT. OF PLANNING.

No.	PRINTS ISSUED TO	DATE
-----	------------------	------

No.	REVISIONS	DATE
-----	-----------	------

UJJAIN

PROJECT TITLE
PROPOSED TERMINAL BUILDING

DRAWING TITLE
COMMERCIAL & MEDIA PLAN

AIRPORTS AUTHORITY OF INDIA DEPARTMENT OF PLANNING ARCHITECTURAL CELL RAJIV GANDHI BHAWAN "C" WING SAFDARJUNG AIRPORT, N. DELHI-03	
JR. EXE. (ARCH.) KARTIKEYA SRIVASTAVA	JR. EXE. (ARCH.) YATISH NAMAN ASTHANA
MGR. (ARCH.) ANUP BHARTI	SR. MGR. (ARCH.) DHRUBAJYOTI SARDAR
DGM. (ARCH.) MOHINI KAMAL	DGM. (ARCH.) KANIKA MALIK

G.M. (ARCH.) ANURAG MISHRA	E.D. (ARCH.) SUJOY DEY
-------------------------------	---------------------------

SCALE	DATE JAN 2026
DRG.NO. UJJ-ART-501R	
JOB NO.	

NOTES

1. ALL DIMENSIONS ARE IN MM.
2. DRAWINGS NOT TO BE SCALED, ONLY WRITTEN DIMENSIONS ARE TO BE FOLLOWED.
3. DISCREPANCY IF ANY, SHOULD BE BROUGHT TO THE NOTICE OF DEPTT. OF PLANNING.

No. PRINTS ISSUED TO DATE

No. REVISIONS DATE

UJJAIN

PROJECT TITLE
PROPOSED TERMINAL BUILDING

DRAWING TITLE
ARTWORK PLAN




AIRPORTS AUTHORITY OF INDIA
DEPARTMENT OF PLANNING
ARCHITECTURAL CELL


RAJIV GANDHI BHAWAN "C" WING SAFDARJUNG AIRPORT, N. DELHI-03

JR. EXE. (ARCH.) KARTIKEYA SRIVASTAVA	JR. EXE. (ARCH.) YATISH NAMAN ASTHANA
MGR. (ARCH.) ANUP BHARTI	SR. MGR. (ARCH.) DHIRUBAJYOTI SARDAR
DGM. (ARCH.) MOHINI KAMAL	DGM. (ARCH.) KANIKA MALIK
G.M. (ARCH.) ANURAG MISHRA	
E.D. (ARCH.) SUJOY DEY	


SCALE
DRG.NO. UJJ-ART-502R
JOB NO.

DATE
JAN 2026

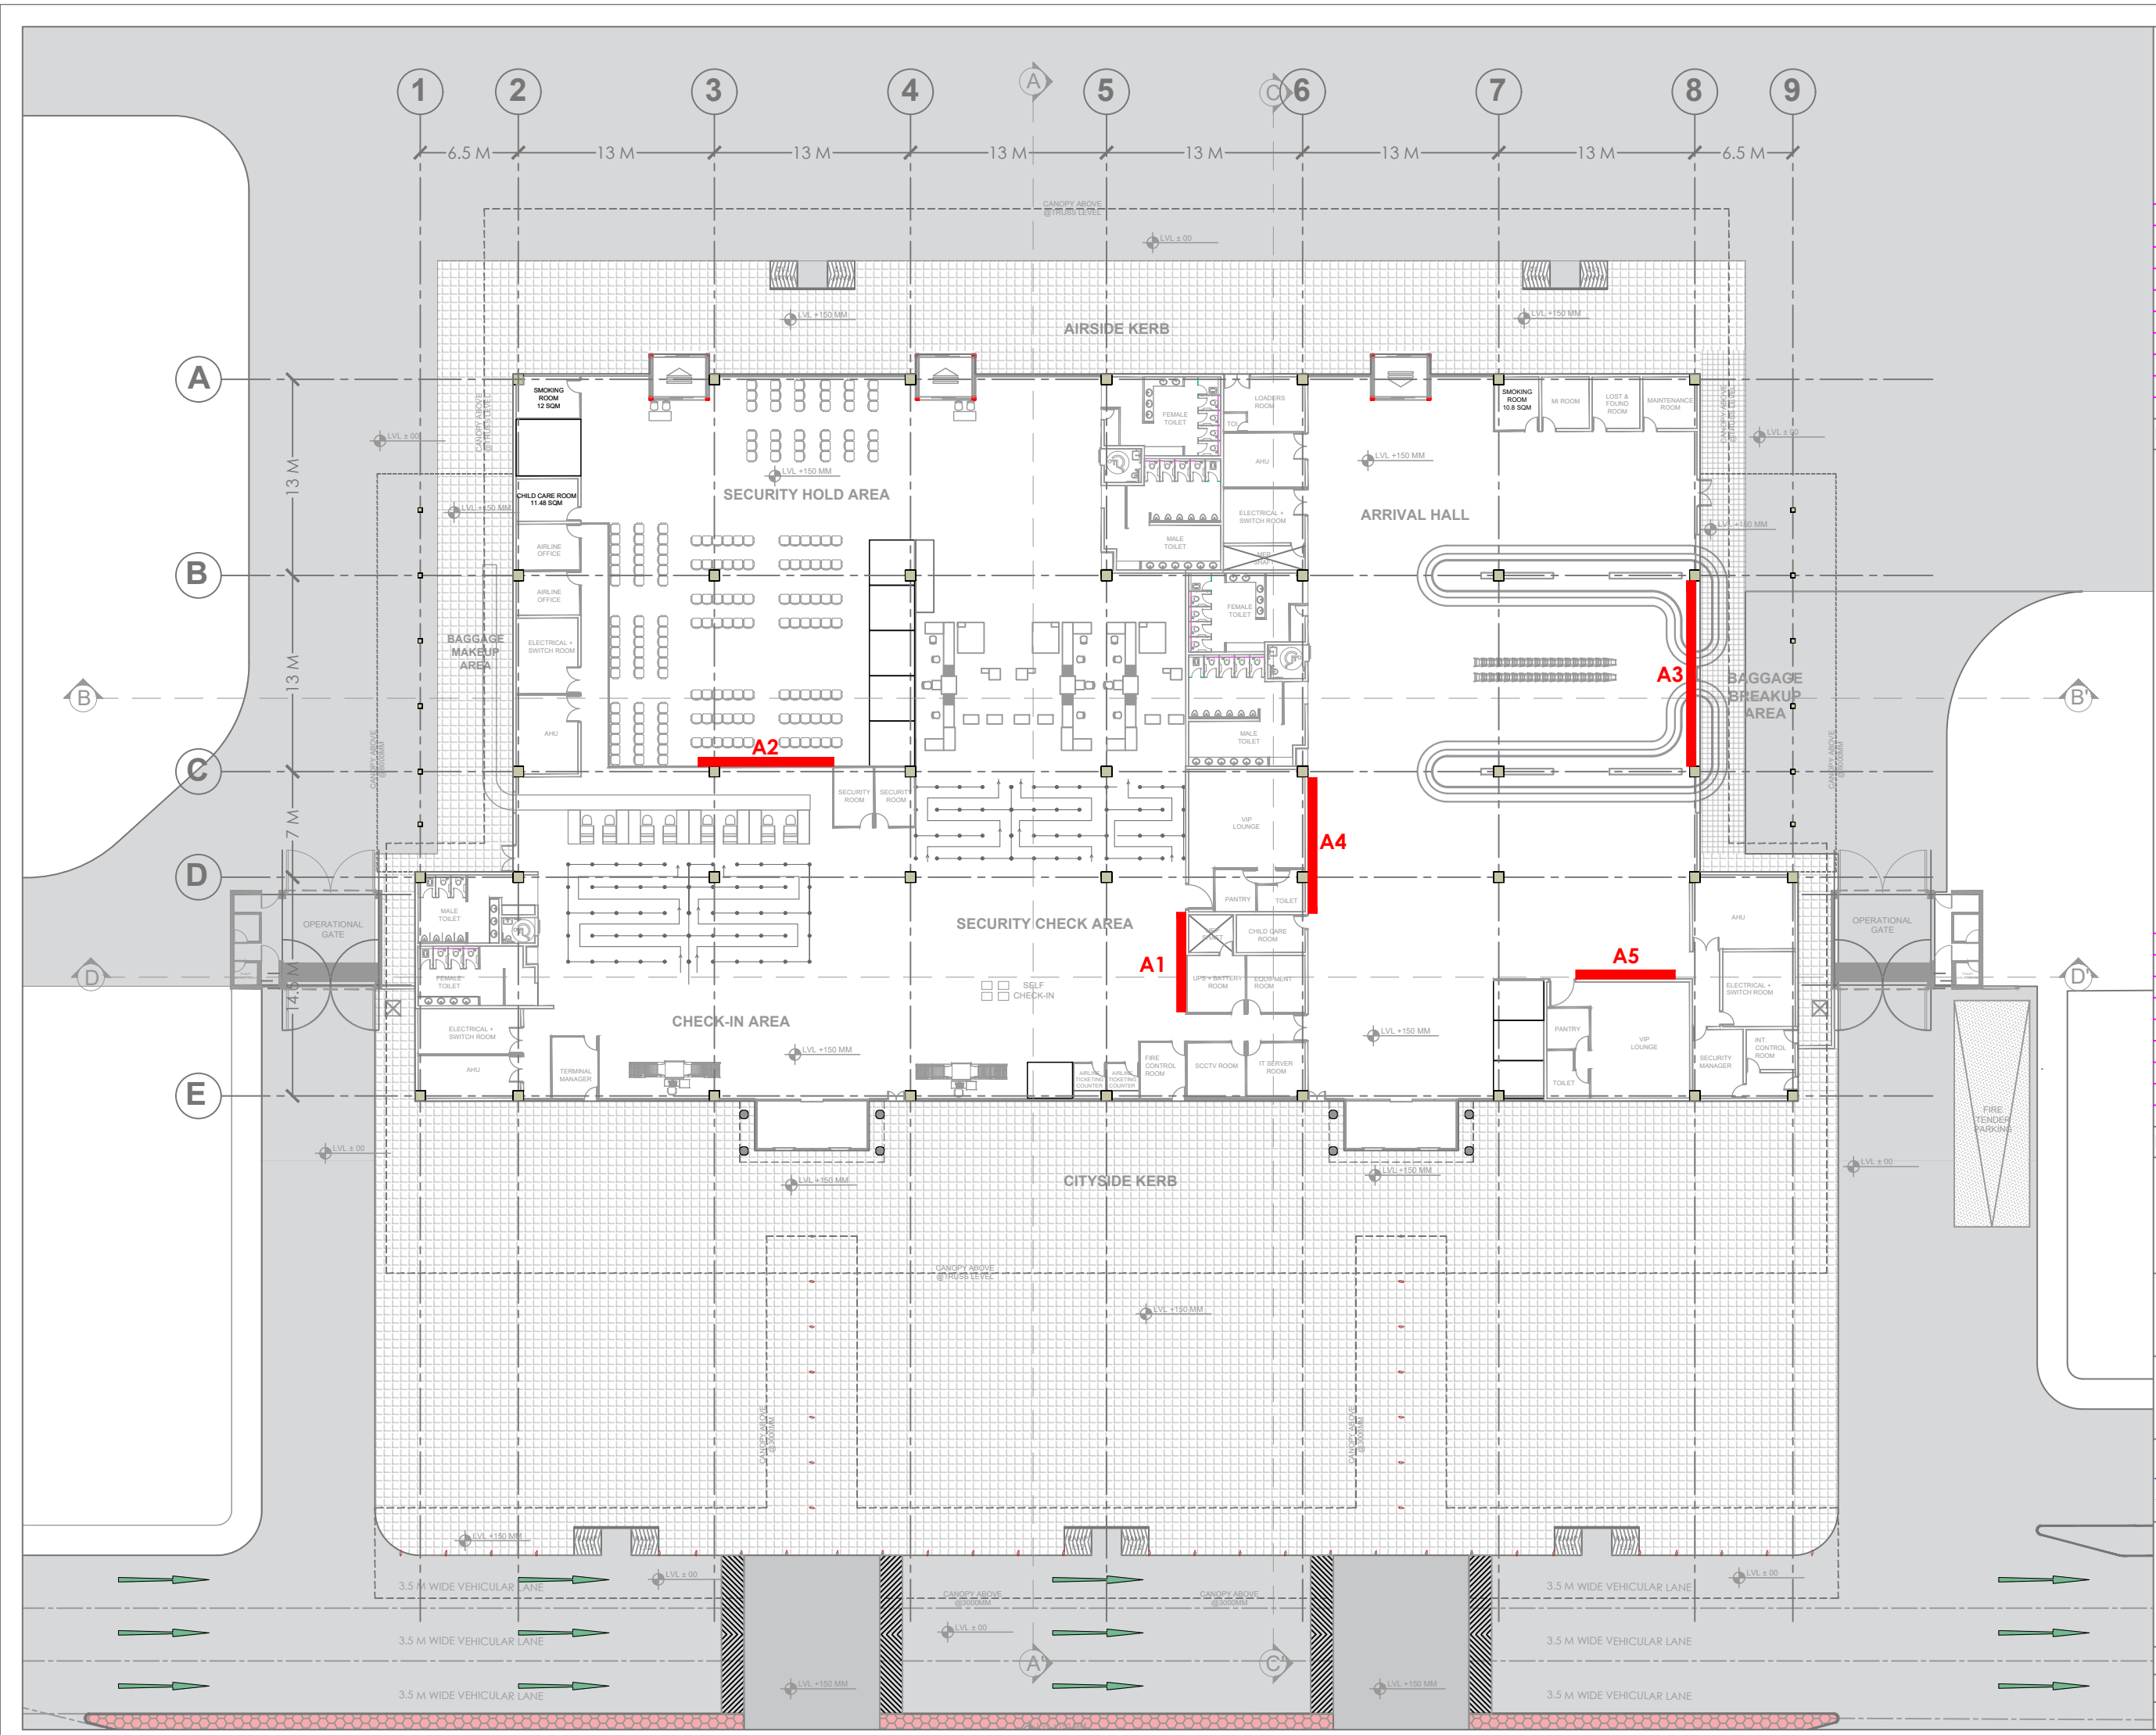

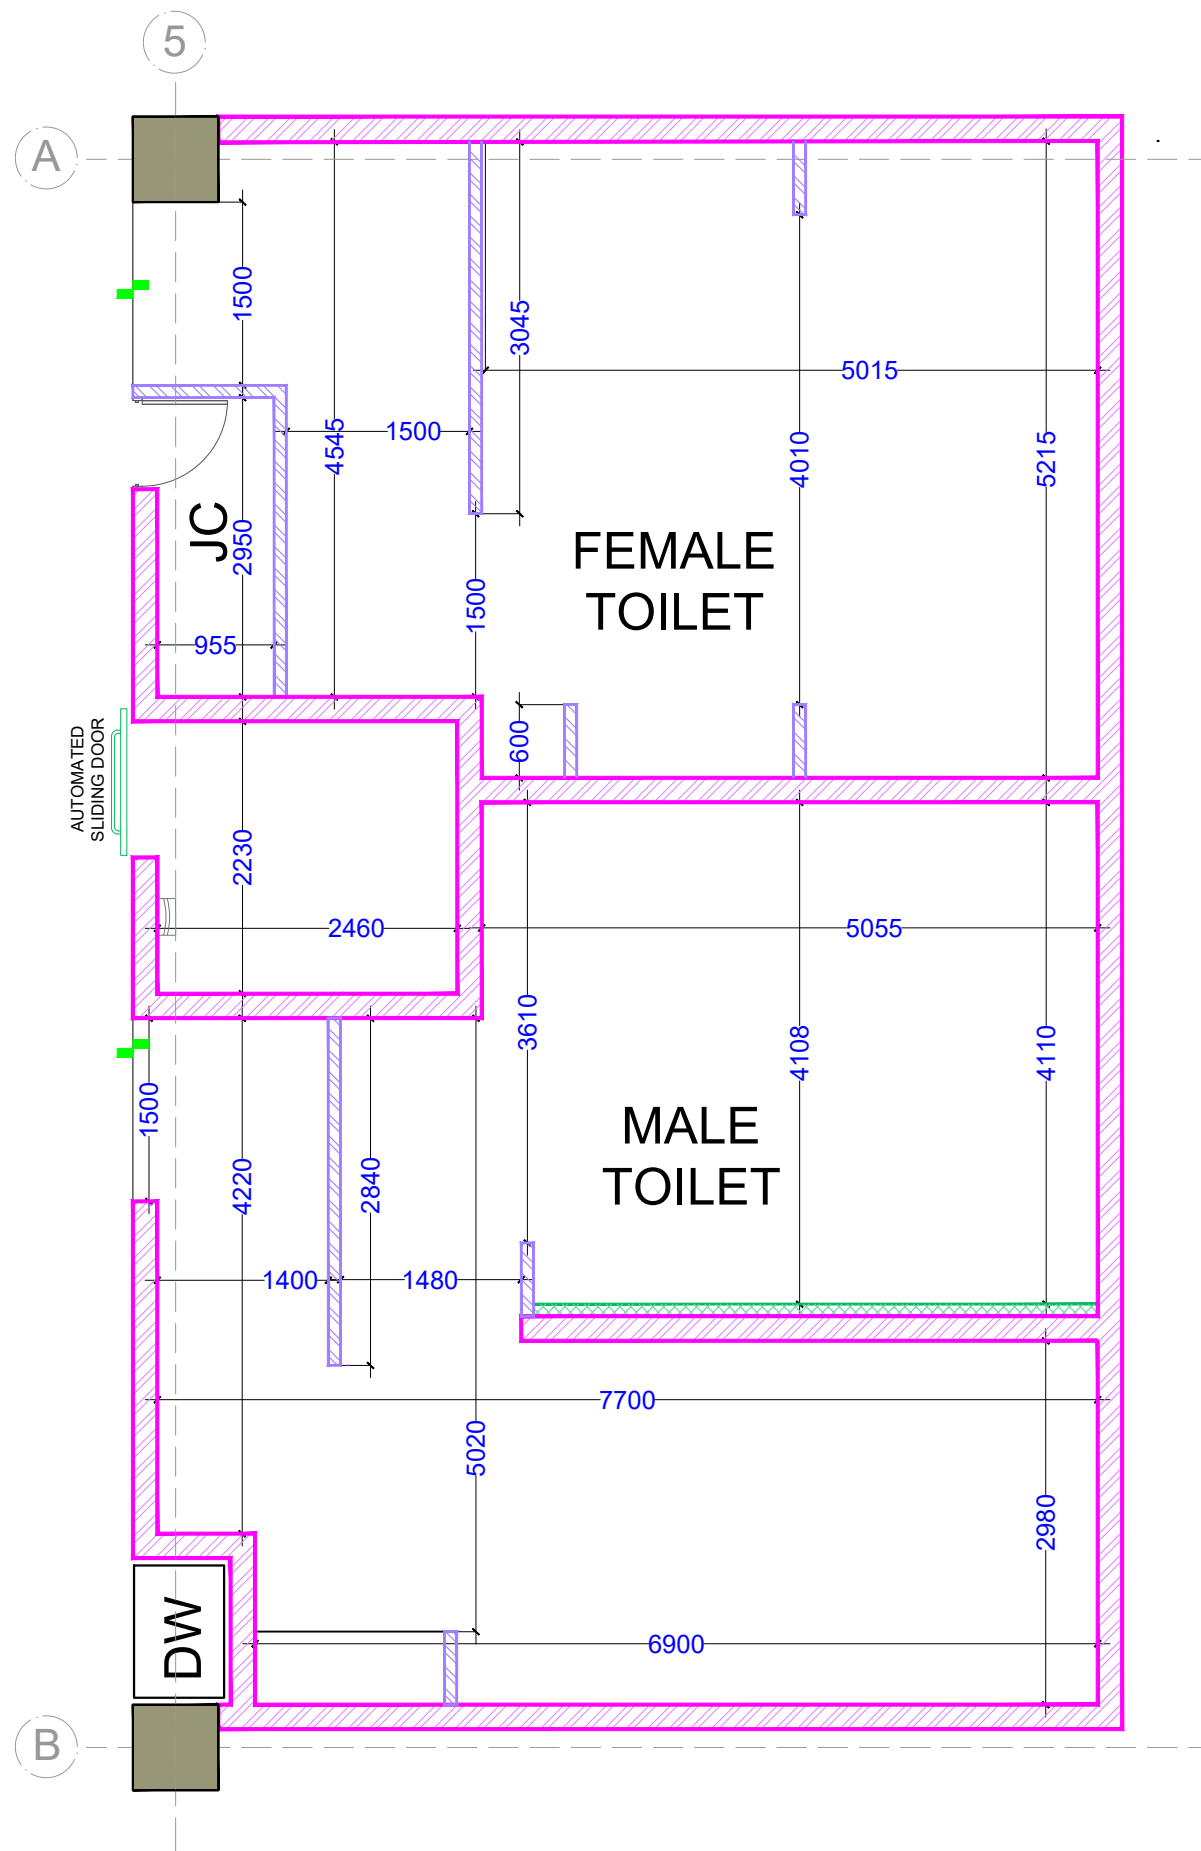

BRICKWORK/BLOCK WORK PLAN

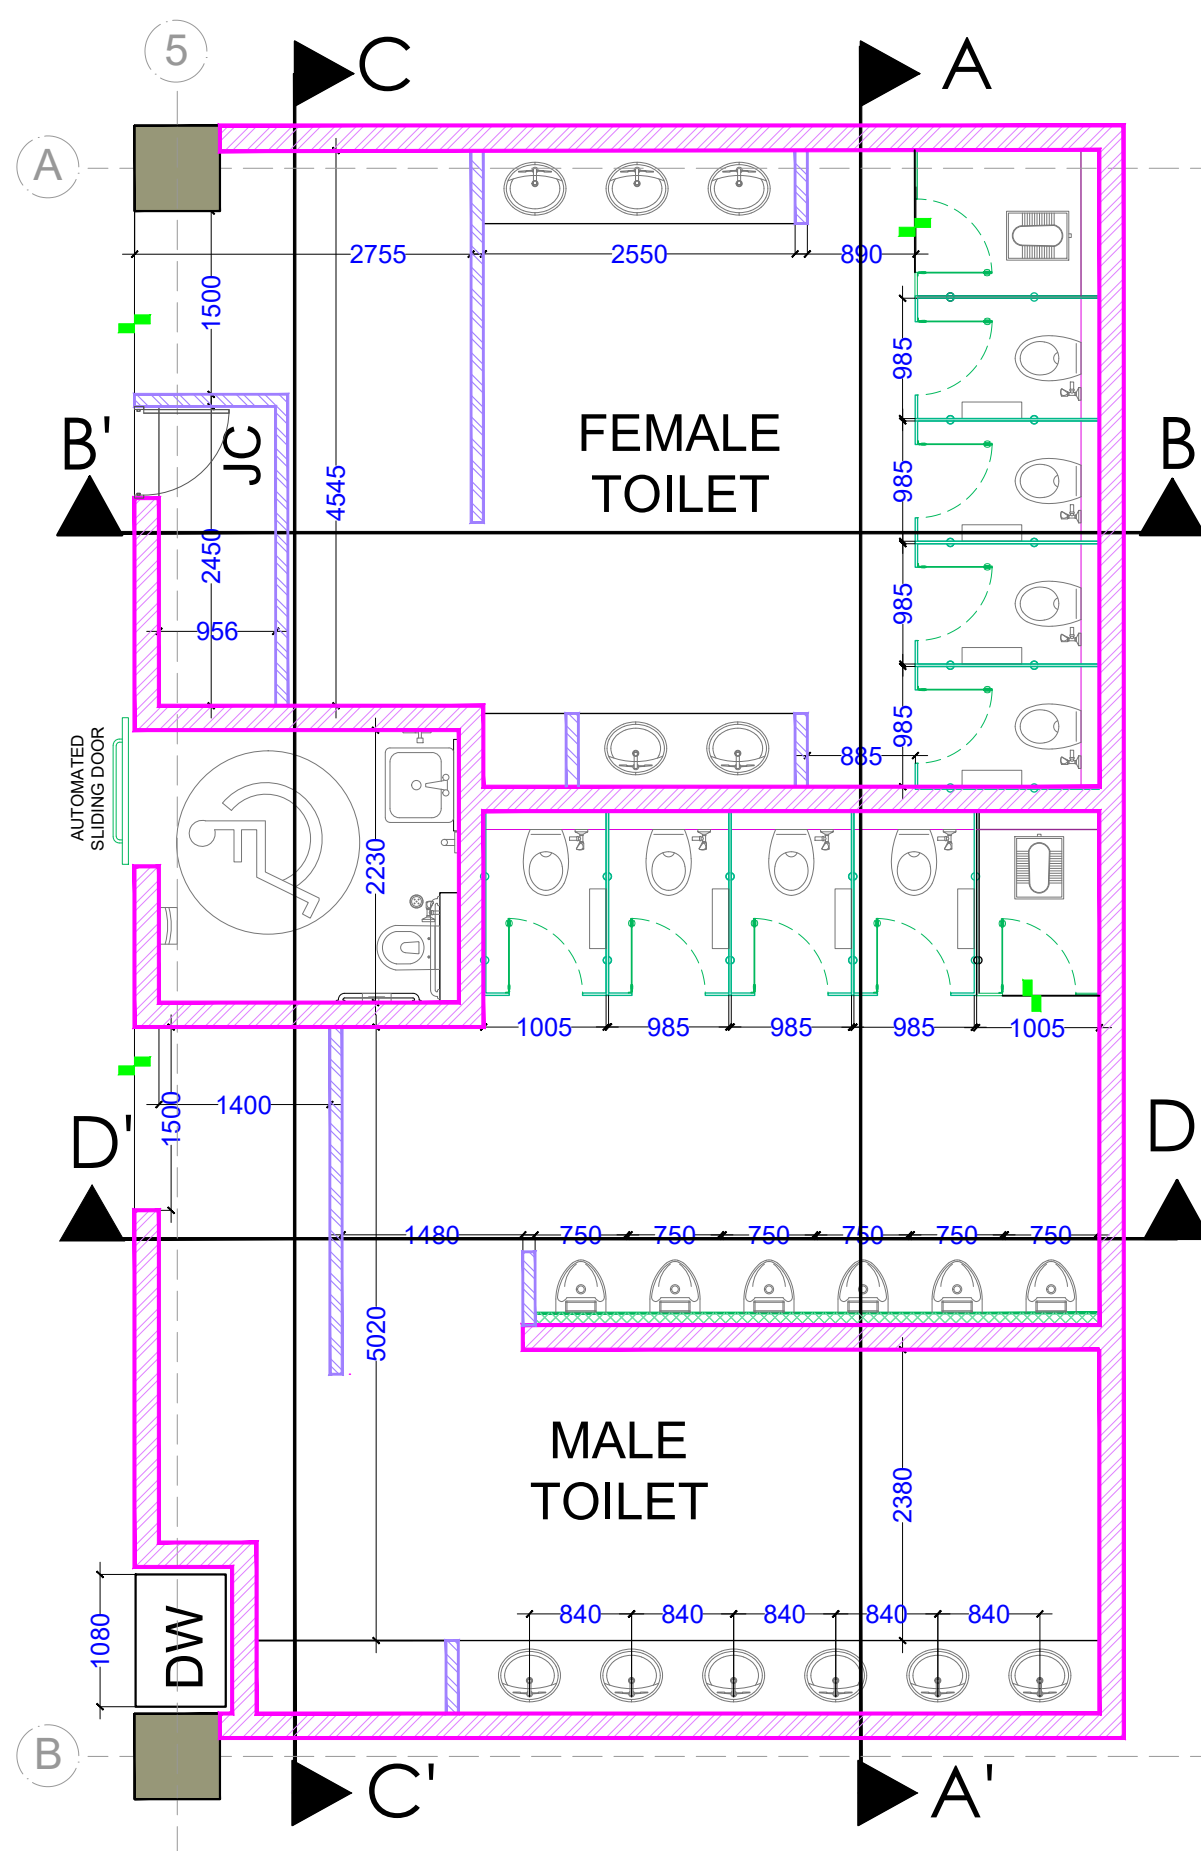

LAYOUT PLAN

NOTES

1. ALL DIMENSIONS ARE IN MM.
2. DRAWINGS NOT TO BE SCALED, ONLY WRITTEN DIMENSIONS ARE TO BE FOLLOWED.
3. DISCREPANCY IF ANY, SHOULD BE BROUGHT TO THE NOTICE OF DEPTT. OF PLANNING.

No.	PRINTS ISSUED TO	DATE
-----	------------------	------

No.	REVISIONS	DATE
-----	-----------	------

UJJAIN

PROJECT TITLE

PROPOSED
TERMINAL BUILDING

DRAWING TITLE


SECURITY HOLD AREA TOILET
BLOCK WORK & LAYOUT PLAN

AIRPORTS AUTHORITY OF INDIA
DEPARTMENT OF PLANNING
ARCHITECTURAL CELL


RAJIV GANDHI BHAWAN 'C' WING SAFDARJUNG AIRPORT, N. DELHI-03

JR. EXE. (ARCH.) KARTIKEYA SRIVASTAVA	JR. EXE. (ARCH.) YATISH NAMAN ASTHANA
AM (ARCH.) ANUP BHARTI	MGR. (ARCH.) DHRUBAJYOTI SARDAR
AGM (ARCH.) MOHSIN KAMAL	DGM (ARCH.) KANIKKA MALIK
G.M. (ARCH.) ANURAG MISHRA	
E.D. (ARCH.) SUJOY DEY	

SCALE	DATE JANUARY 2026
DRG.NO. UJJ-TOI-601R	
JOB NO.	

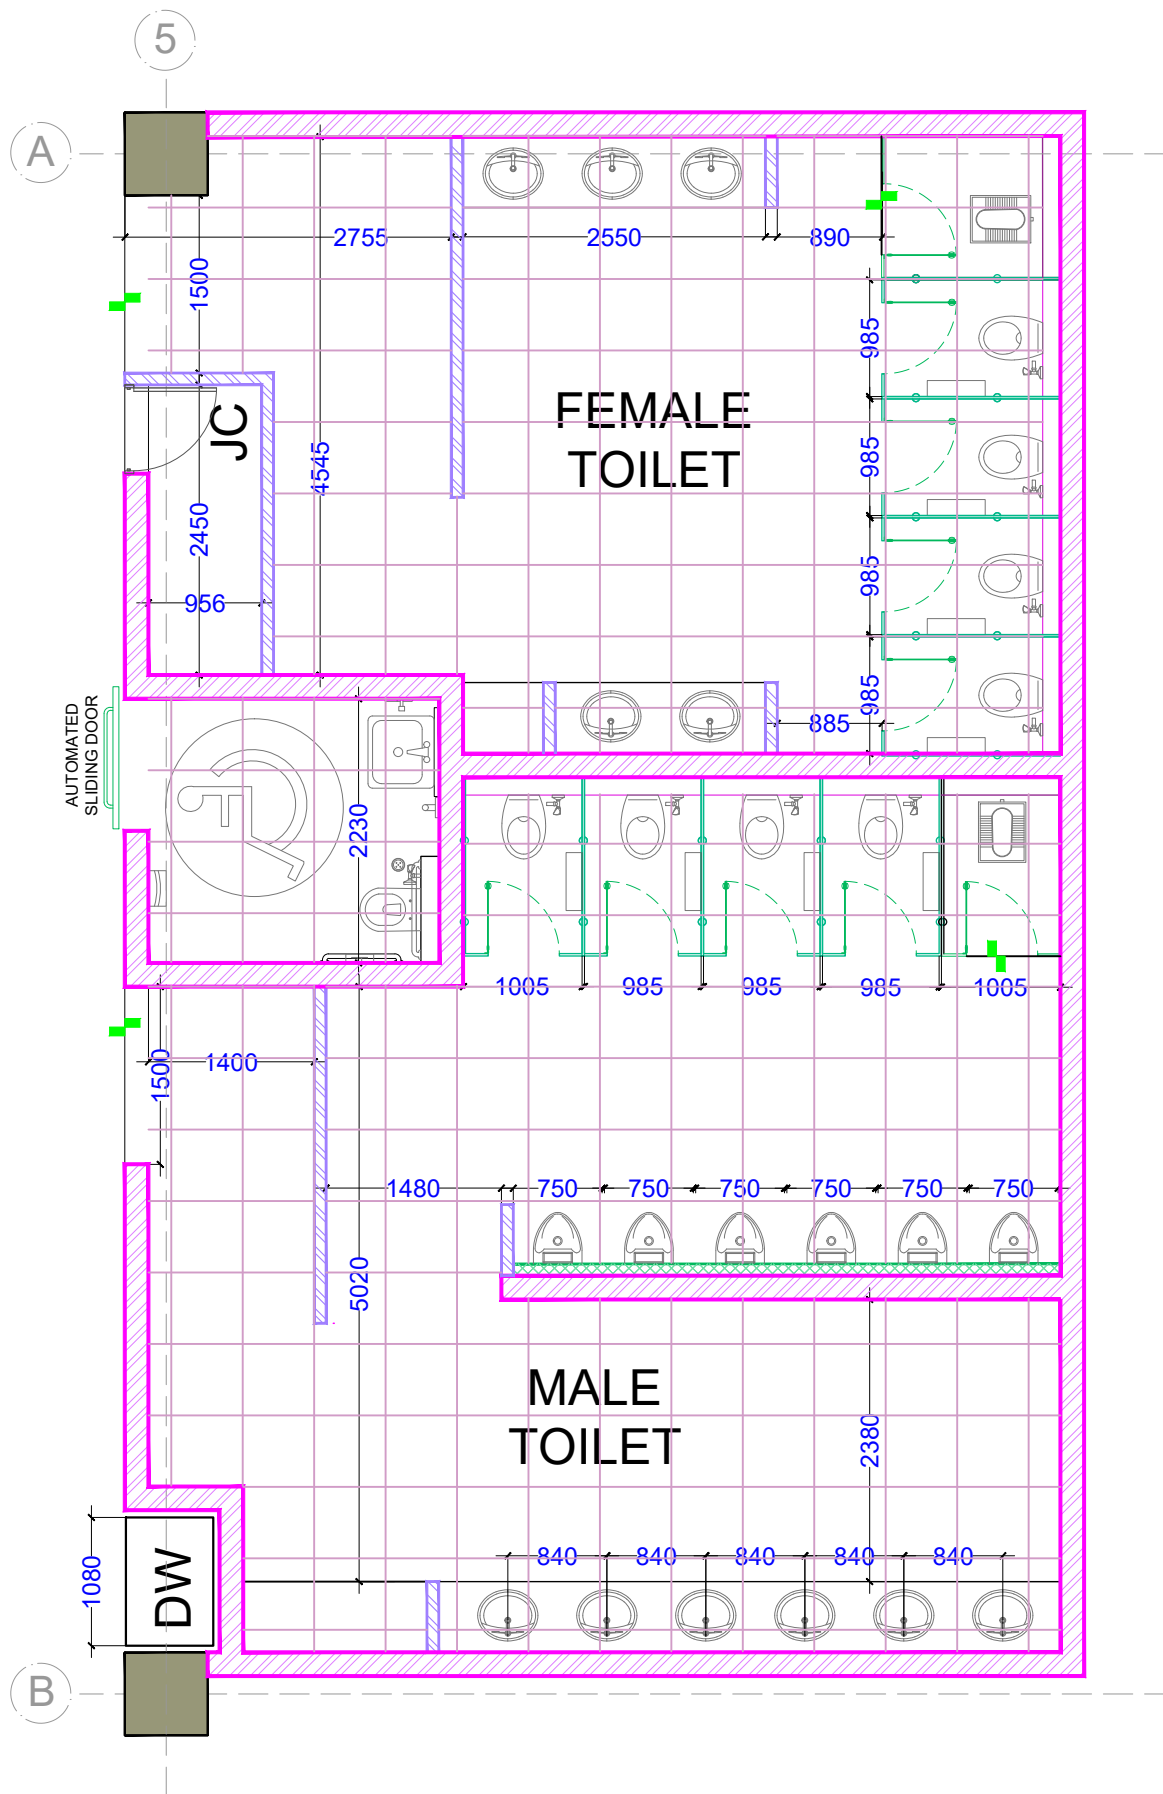

FLOORING LAYOUT

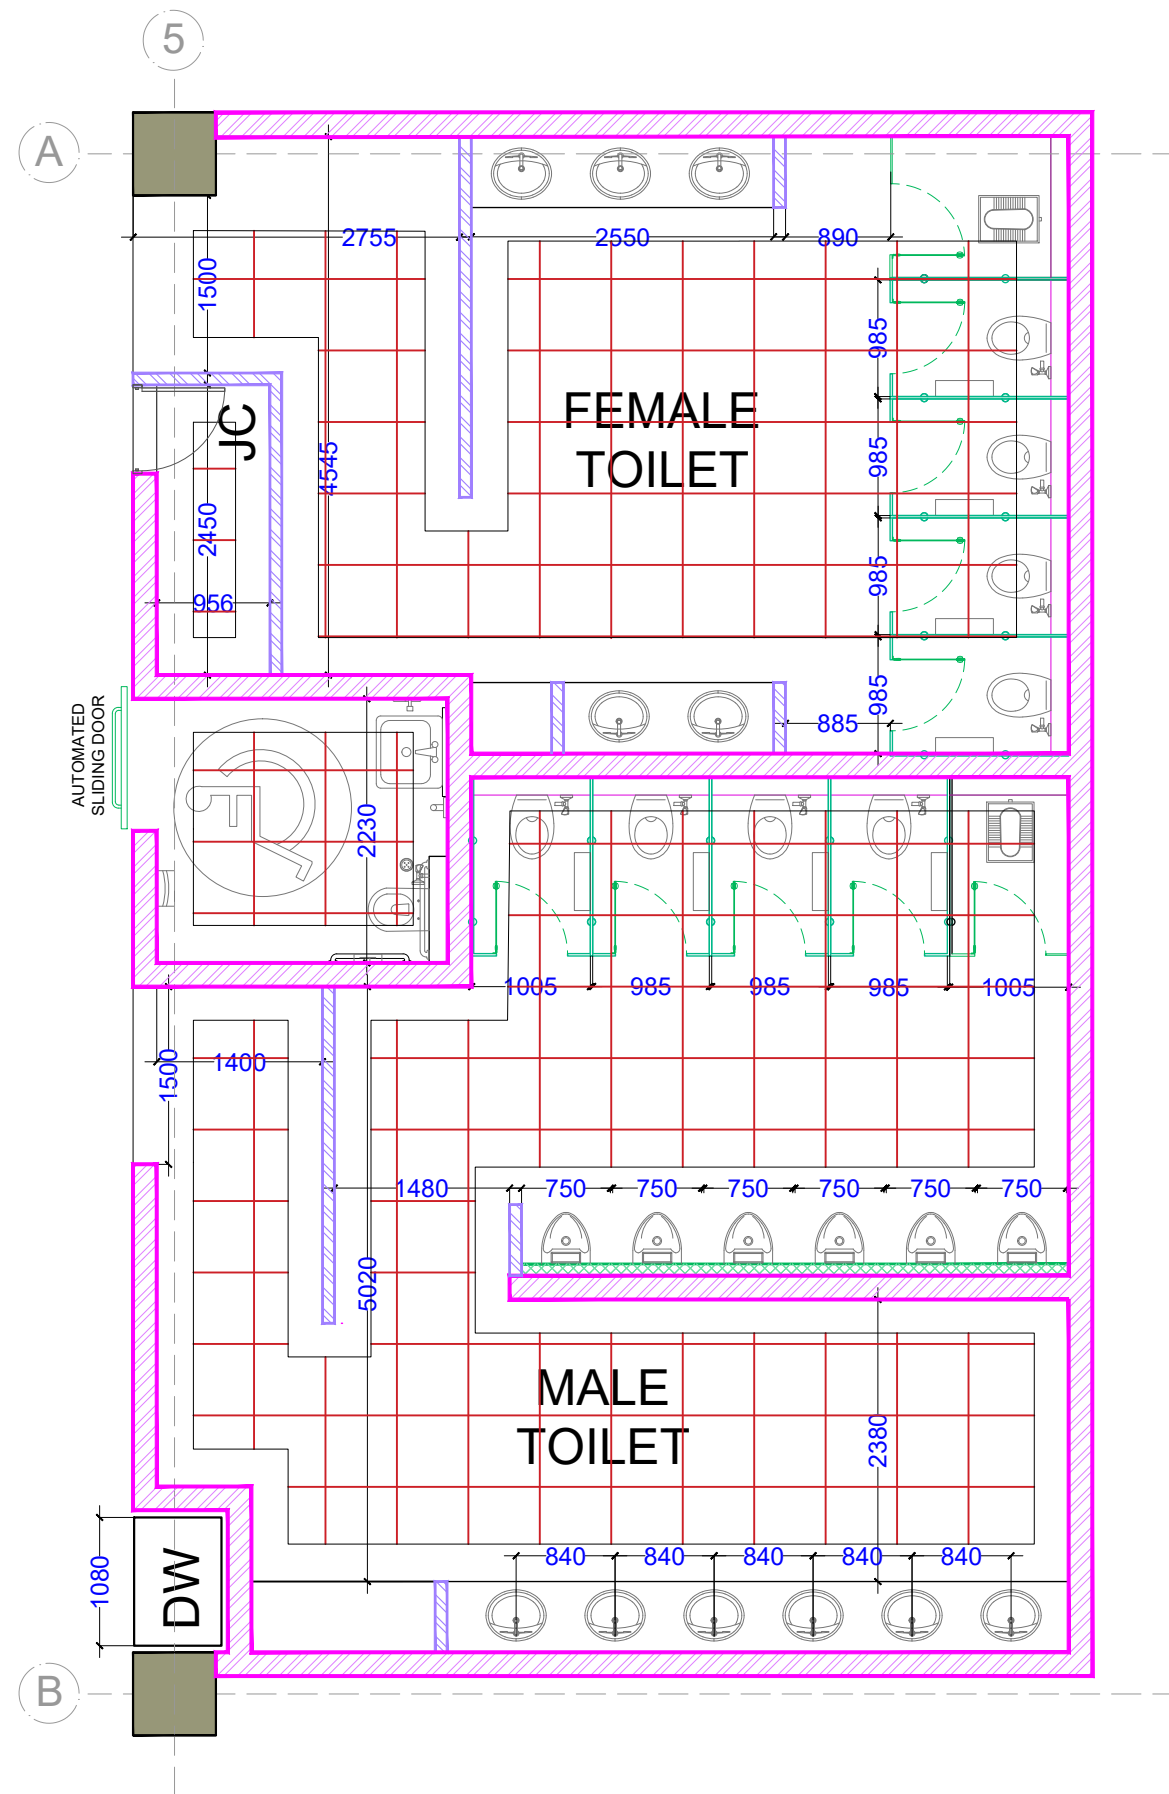

RCP LAYOUT

NOTES

1. ALL DIMENSIONS ARE IN MM.
2. DRAWINGS NOT TO BE SCALED, ONLY WRITTEN DIMENSIONS ARE TO BE FOLLOWED.
3. DISCREPANCY IF ANY, SHOULD BE BROUGHT TO THE NOTICE OF DEPTT. OF PLANNING.

No.	PRINTS ISSUED TO	DATE
-----	------------------	------

No.	REVISIONS	DATE
-----	-----------	------

UJJAIN

PROJECT TITLE

PROPOSED
TERMINAL BUILDING

DRAWING TITLE

SECURITY HOLD AREA TOILET
FLOORING & RCP

AIRPORTS AUTHORITY OF INDIA
DEPARTMENT OF PLANNING
ARCHITECTURAL CELL


RAJIV GANDHI BHAWAN 'C' WING SAFDARJUNG AIRPORT, N. DELHI-03

JR. EXE. (ARCH.) KARTIKEYA SRIVASTAVA	JR. EXE. (ARCH.) YATISH NAMAN ASTHANA
MGR. (ARCH.) ANUP BHARTI	SR. MGR. (ARCH.) DHRUBAJYOTI SARDAR
DGM. (ARCH.) MOHSIN KAMAL	DGM. (ARCH.) KANIKKA MALIK
G.M. (ARCH.) ANURAG MISHRA	
E.D. (ARCH.) SUJOY DEY	


SCALE	DATE
DRG.NO. UJJ-TOI-602R	JANUARY 2026

JOB NO.


SECTIONAL ELEVATION A-A'

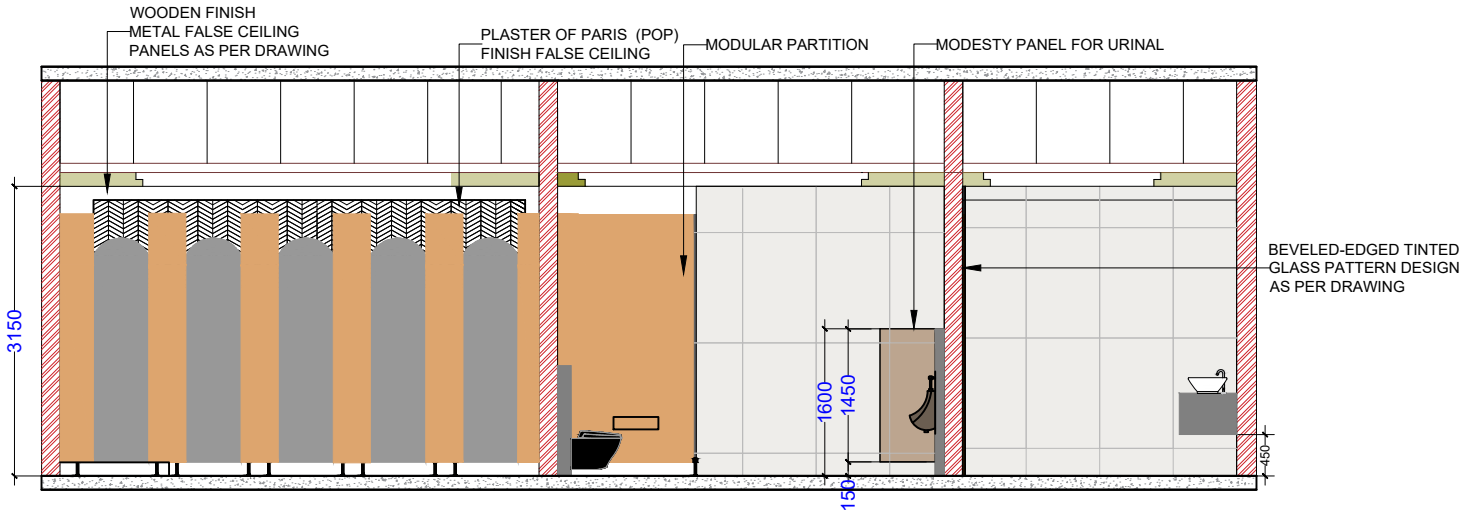


SECTIONAL ELEVATION B-B'

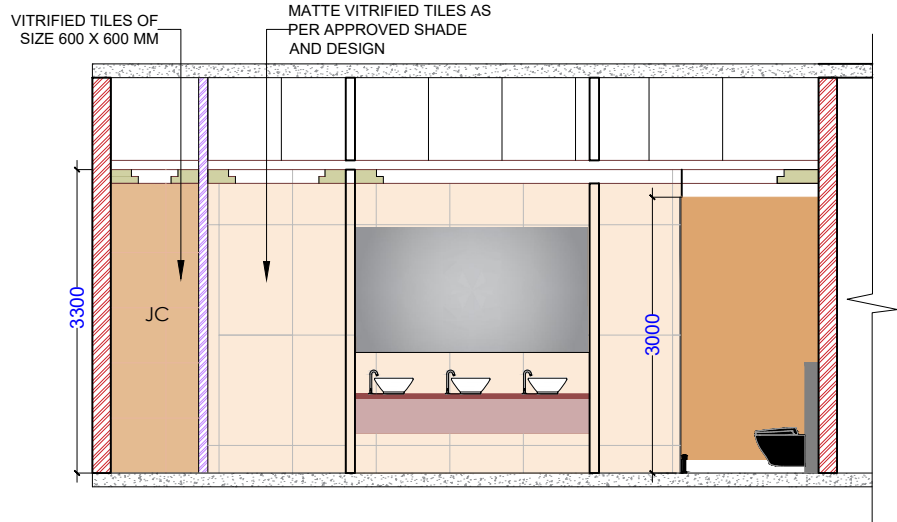

SECTIONAL ELEVATION C-C'

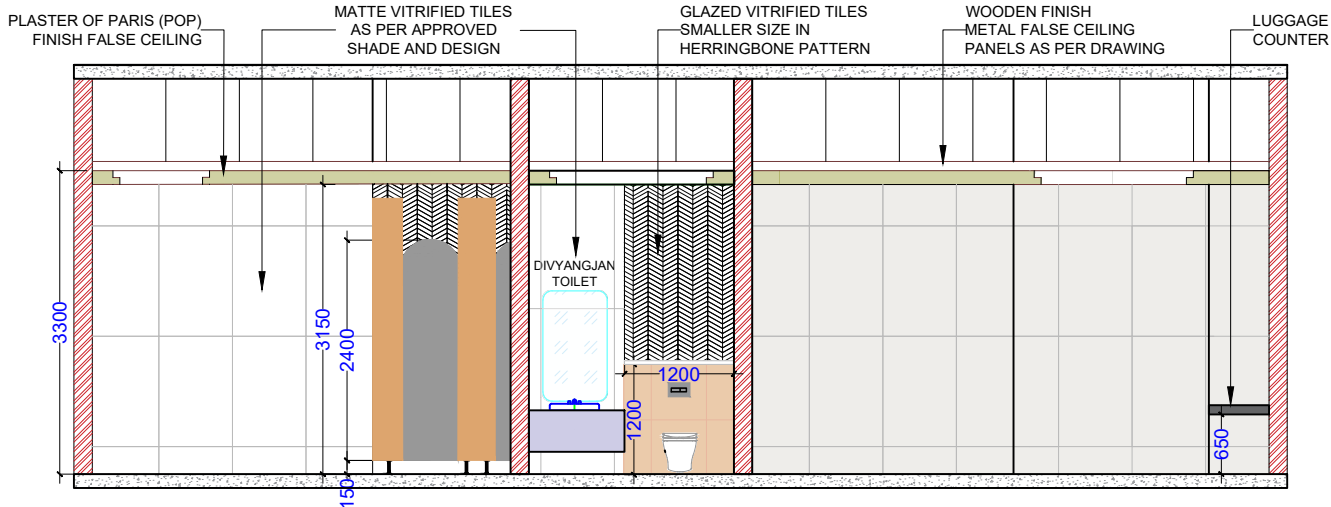

SECTIONAL ELEVATION D-D'

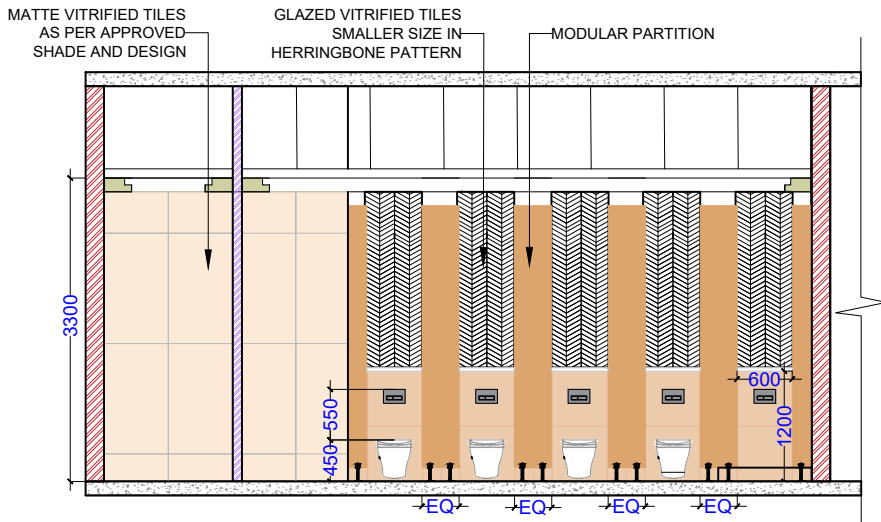

NOTES

1. ALL DIMENSIONS ARE IN MM.
2. DRAWINGS NOT TO BE SCALED, ONLY WRITTEN DIMENSIONS ARE TO BE FOLLOWED.
3. DISCREPANCY IF ANY, SHOULD BE BROUGHT TO THE NOTICE OF DEPTT. OF PLANNING.

No.	PRINTS ISSUED TO	DATE
-----	------------------	------

No.	REVISIONS	DATE
-----	-----------	------

UJJAIN

PROJECT TITLE

PROPOSED
TERMINAL BUILDING

DRAWING TITLE

SECURITY HOLD AREA TOILET
INTERIOR ELEVATIONS




AIRPORTS AUTHORITY OF INDIA
DEPARTMENT OF PLANNING
ARCHITECTURAL CELL


RAJIV GANDHI BHAWAN 'C' WING SAFDARJUNG AIRPORT, N. DELHI-03

JR. EXE. (ARCH.) KARTIKEYA SRIVASTAVA	JR. EXE. (ARCH.) YATISH NAMAN ASTHANA
MGR. (ARCH.) ANUP BHARTI	SR. MGR. (ARCH.) DHRUBAJYOTI SARDAR
DGM (ARCH.) MOHSIN KAMAL	DGM (ARCH.) KANIKA MALIK
G.M. (ARCH.) ANURAG MISHRA	
E.D. (ARCH.) SUJOY DEY	

SCALE	DATE JANUARY 2026
DRG.NO. UJJ-TOI-603R	
JOB NO.	

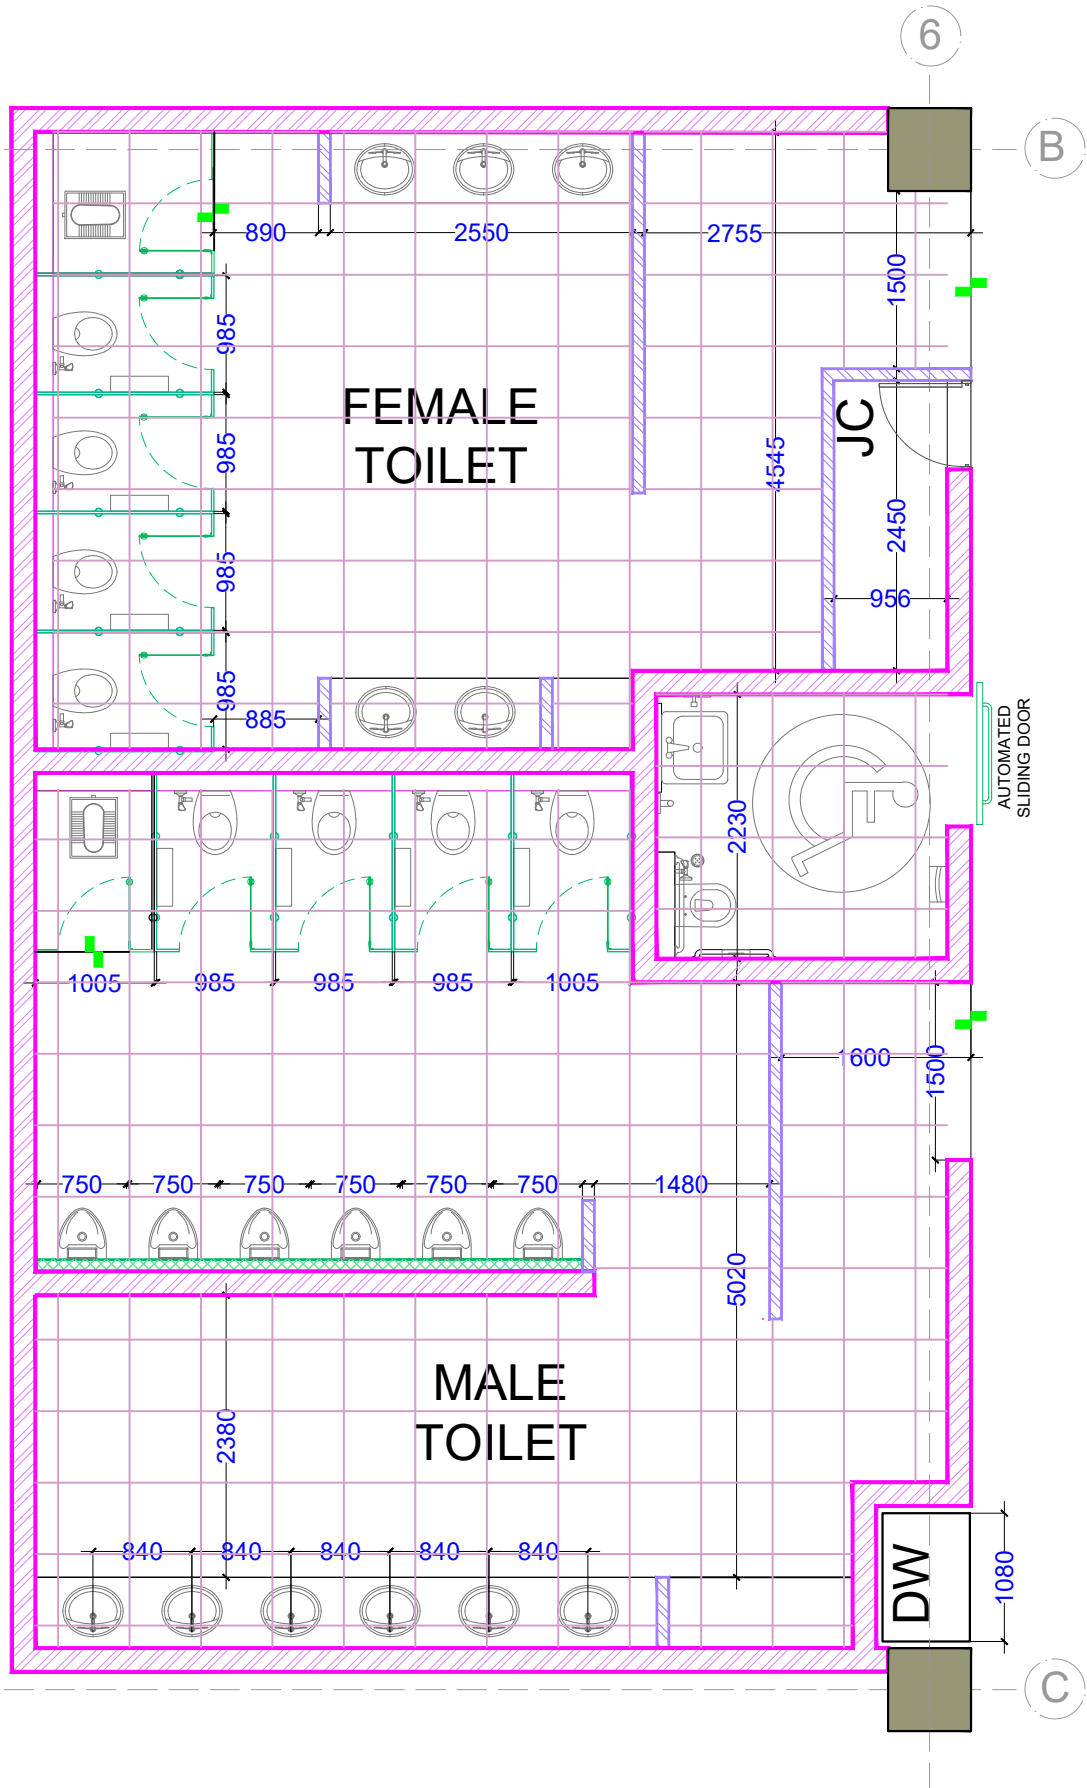

FLOORING LAYOUT

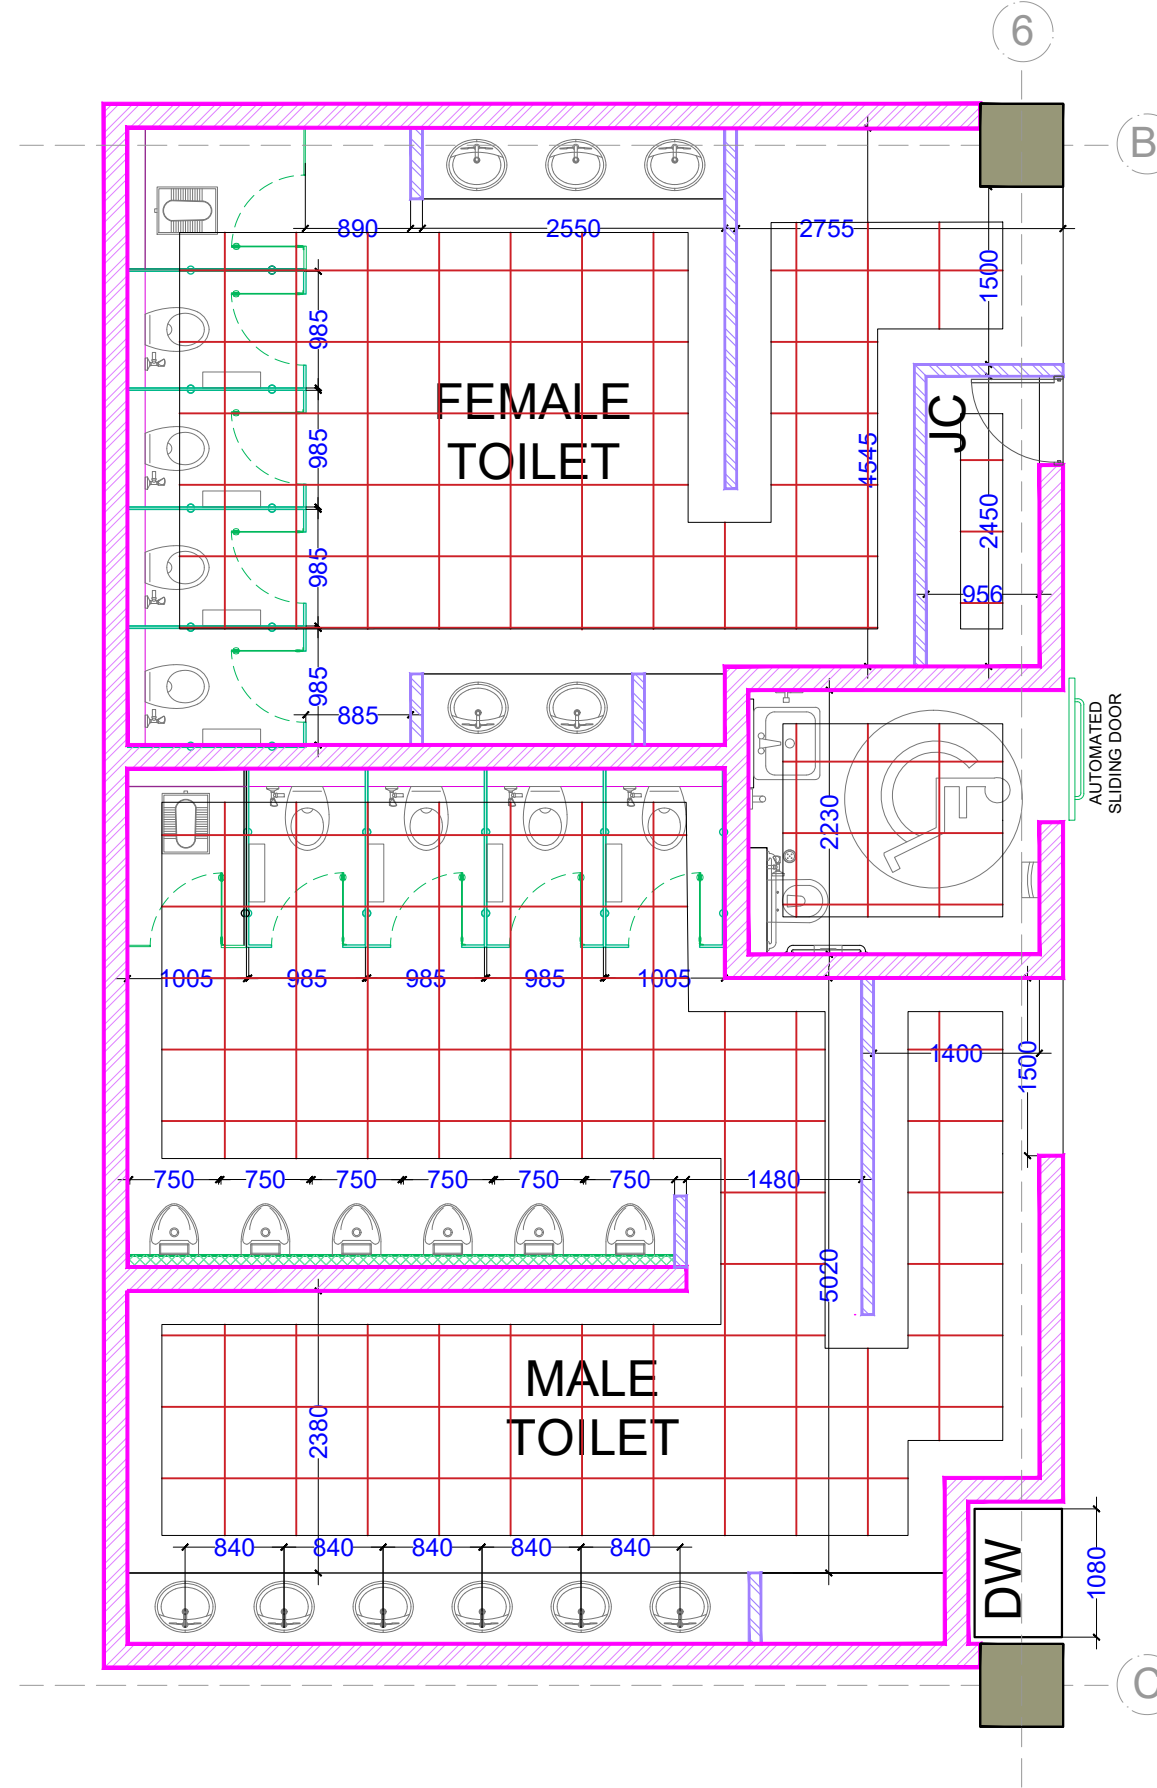

RCP LAYOUT

NOTES

1. ALL DIMENSIONS ARE IN MM.
2. DRAWINGS NOT TO BE SCALED, ONLY WRITTEN DIMENSIONS ARE TO BE FOLLOWED.
3. DISCREPANCY IF ANY, SHOULD BE BROUGHT TO THE NOTICE OF DEPTT. OF PLANNING.

No.	PRINTS ISSUED TO	DATE
-----	------------------	------

No.	REVISIONS	DATE
-----	-----------	------

UJJAIN

PROJECT TITLE

PROPOSED
TERMINAL BUILDING

DRAWING TITLE

ARRIVAL HALL TOILET
FLOORING & RCP

AIRPORTS AUTHORITY OF INDIA
DEPARTMENT OF PLANNING
ARCHITECTURAL CELL

RAJIV GANDHI BHAWAN 'C' WING SAFDARJUNG AIRPORT, N. DELHI-03

JR. EXE. (ARCH.) KARTIKEYA SRIVASTAVA	JR. EXE. (ARCH.) YATISH NAMAN ASTHANA
MGR. (ARCH.) ANUP BHARTI	SR. MGR. (ARCH.) DHRUBAJYOTI SARDAR
DGM. (ARCH.) MOHSIN KAMAL	DGM. (ARCH.) KANIKA MALIK
G.M. (ARCH.) ANURAG MISHRA	
E.D. (ARCH.) SUJOY DEY	


SCALE

DATE
JANUARY 2026


DRG.NO. UJJ-TOI-606R

JOB NO.


SECTIONAL ELEVATION A-A'

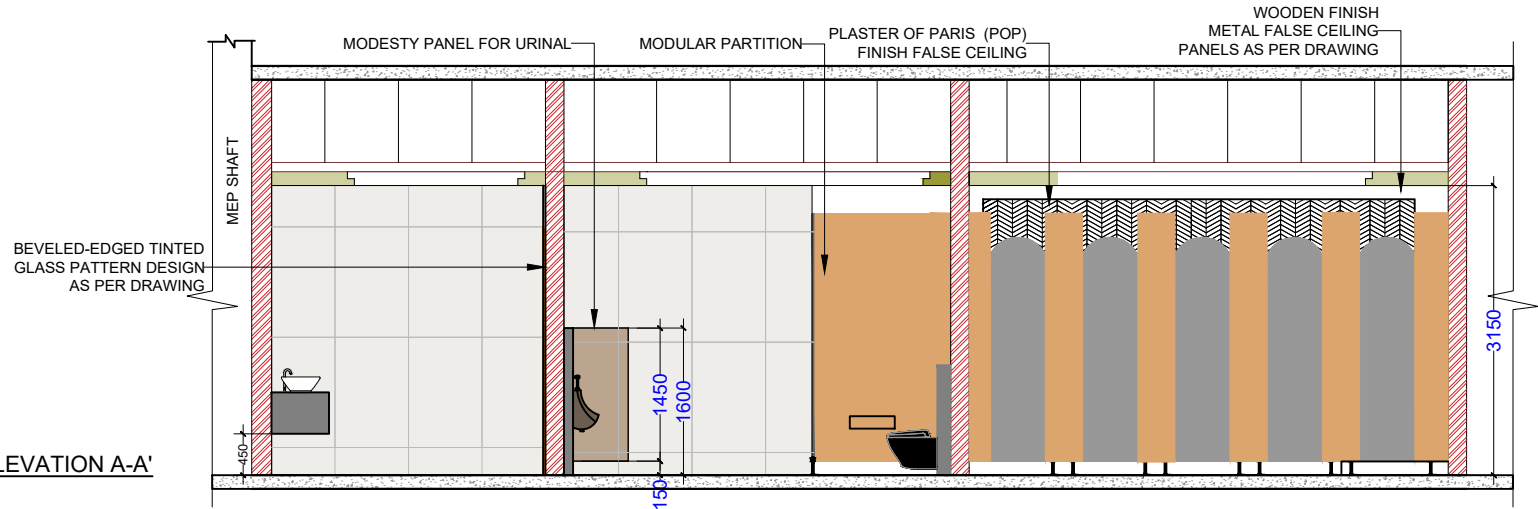


SECTIONAL ELEVATION B-B'

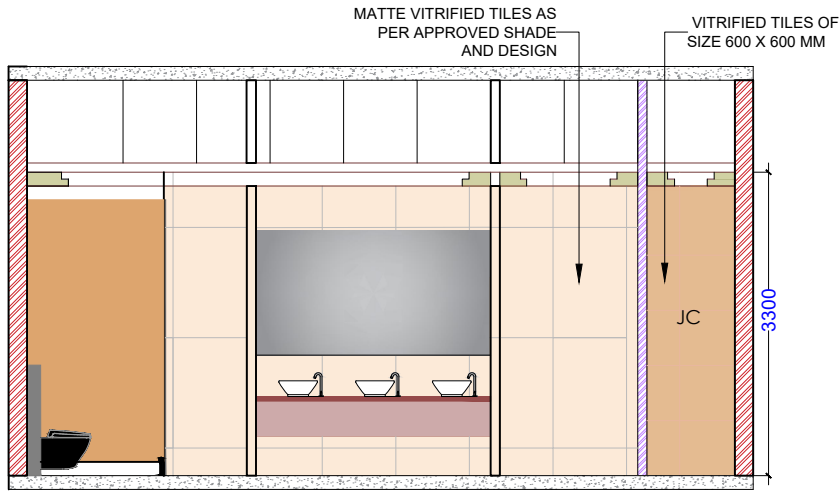

SECTIONAL ELEVATION B-B'

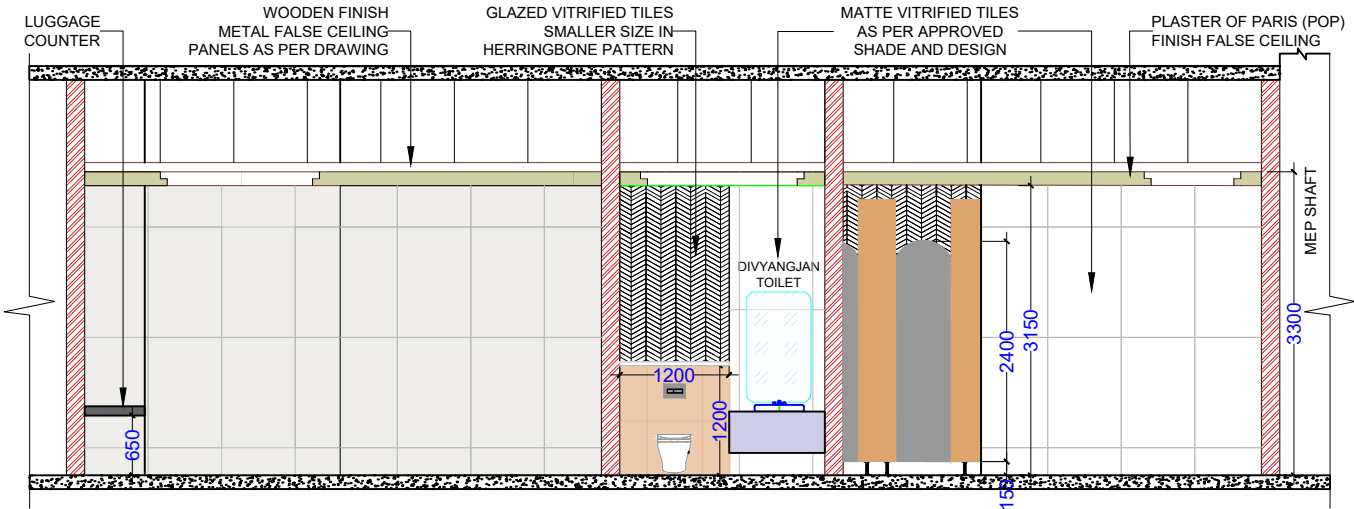

SECTIONAL ELEVATION D-D'

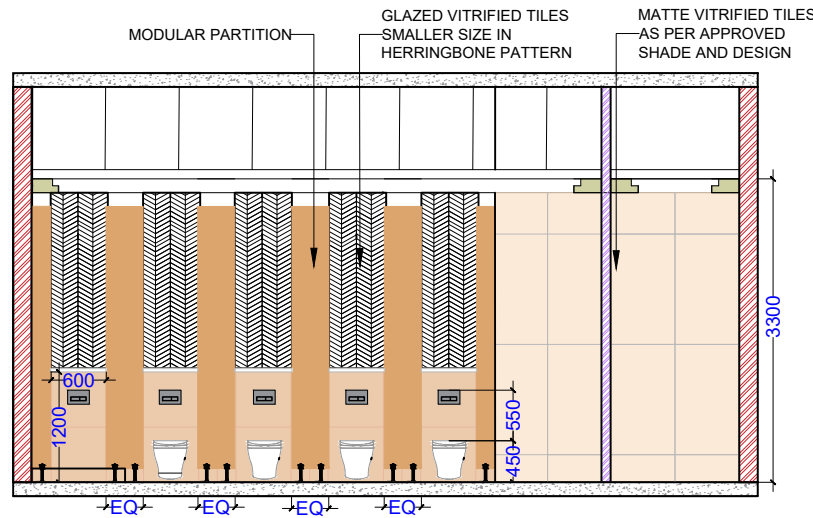

NOTES

1. ALL DIMENSIONS ARE IN MM.
2. DRAWINGS NOT TO BE SCALED, ONLY WRITTEN DIMENSIONS ARE TO BE FOLLOWED.
3. DISCREPANCY IF ANY, SHOULD BE BROUGHT TO THE NOTICE OF DEPTT. OF PLANNING.

No.	PRINTS ISSUED TO	DATE
-----	------------------	------

No.	REVISIONS	DATE
-----	-----------	------

UJJAIN

PROJECT TITLE

PROPOSED
TERMINAL BUILDING

DRAWING TITLE

ARRIVAL HALL TOILET
INTERIOR ELEVATIONS



AIRPORTS AUTHORITY OF INDIA
DEPARTMENT OF PLANNING
ARCHITECTURAL CELL

RAJIV GANDHI BHAWAN 'C' WING SAFDARJUNG AIRPORT, N. DELHI-03





JR. EXE. (ARCH.) KARTIKEYA SRIVASTAVA	JR. EXE. (ARCH.) YATISH NAMAN ASTHANA
MGR. (ARCH.) ANUP BHARTI	SR. MGR. (ARCH.) DHRUBAJYOTI SARDAR
DGM. (ARCH.) MOHSIN KAMAL	DGM. (ARCH.) KANIKA MALIK
G.M. (ARCH.) ANURAG MISHRA	
E.D. (ARCH.) SUJOY DEY	

SCALE

DATE

DRG.NO. UJJ-T01-607R

JOB NO.

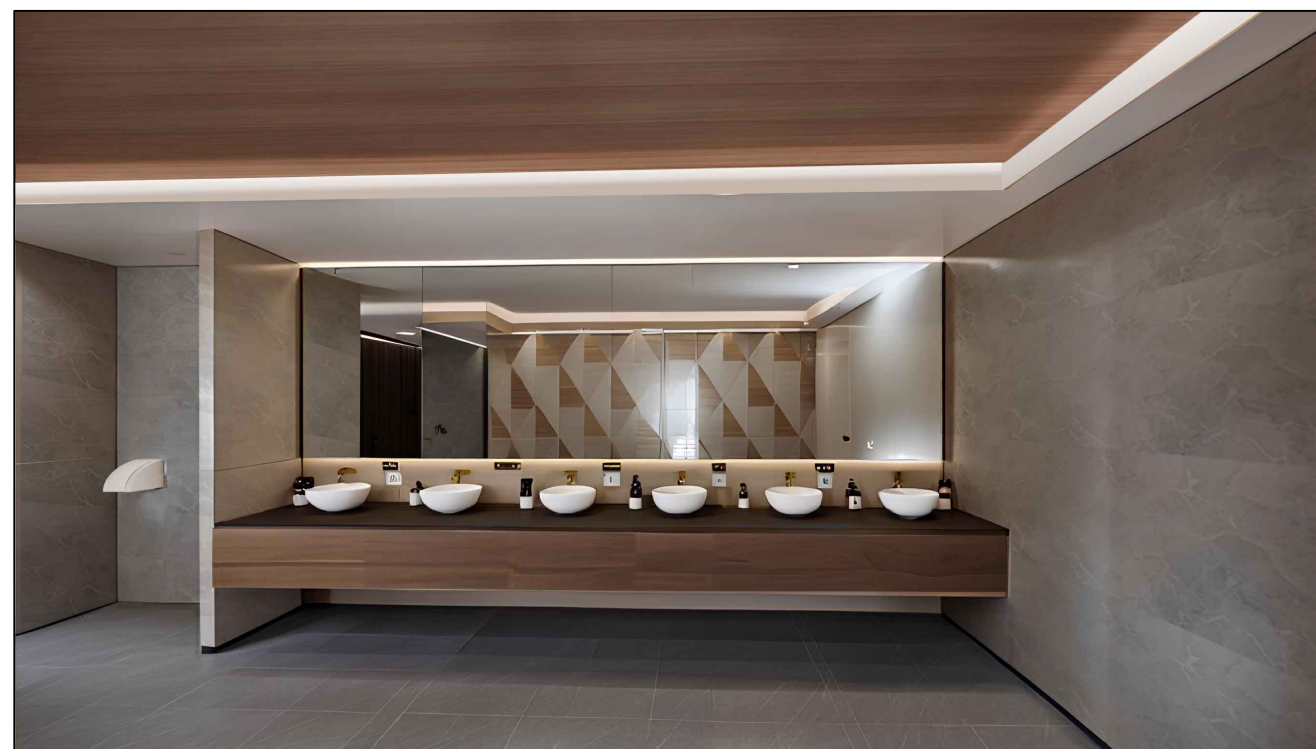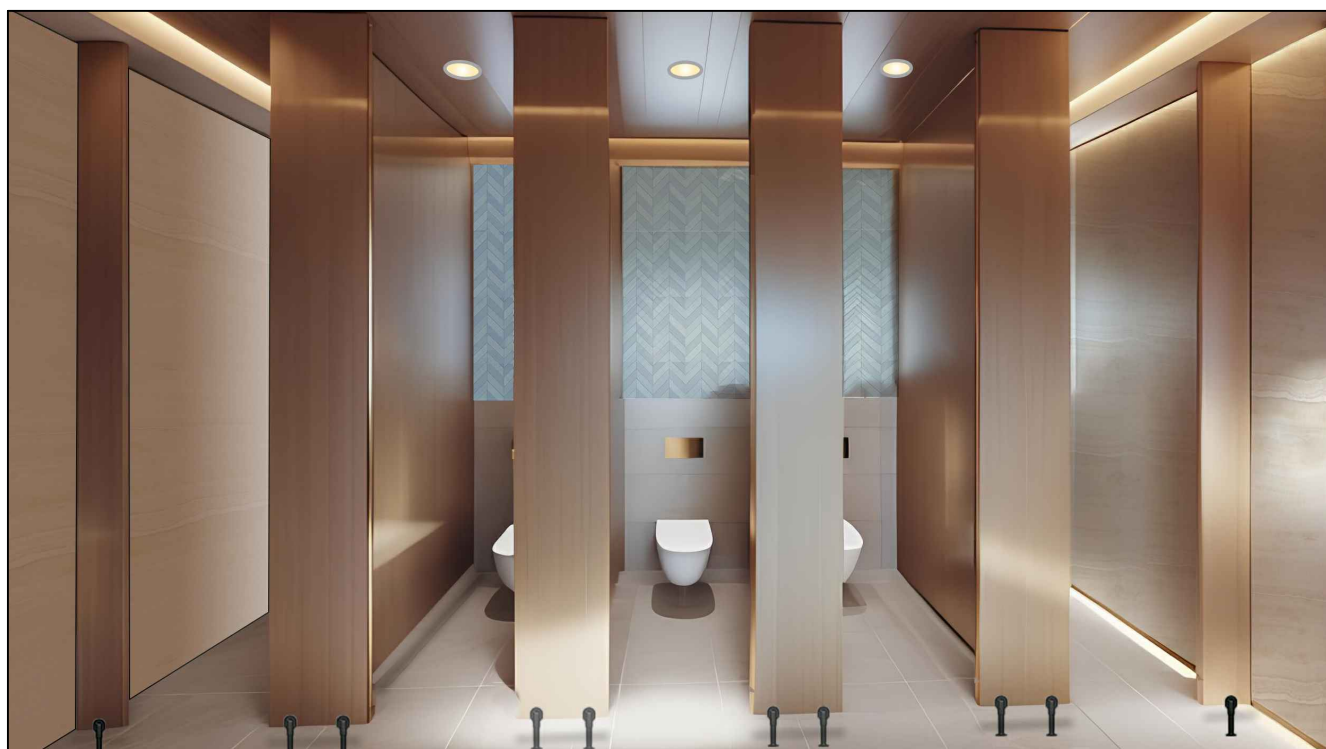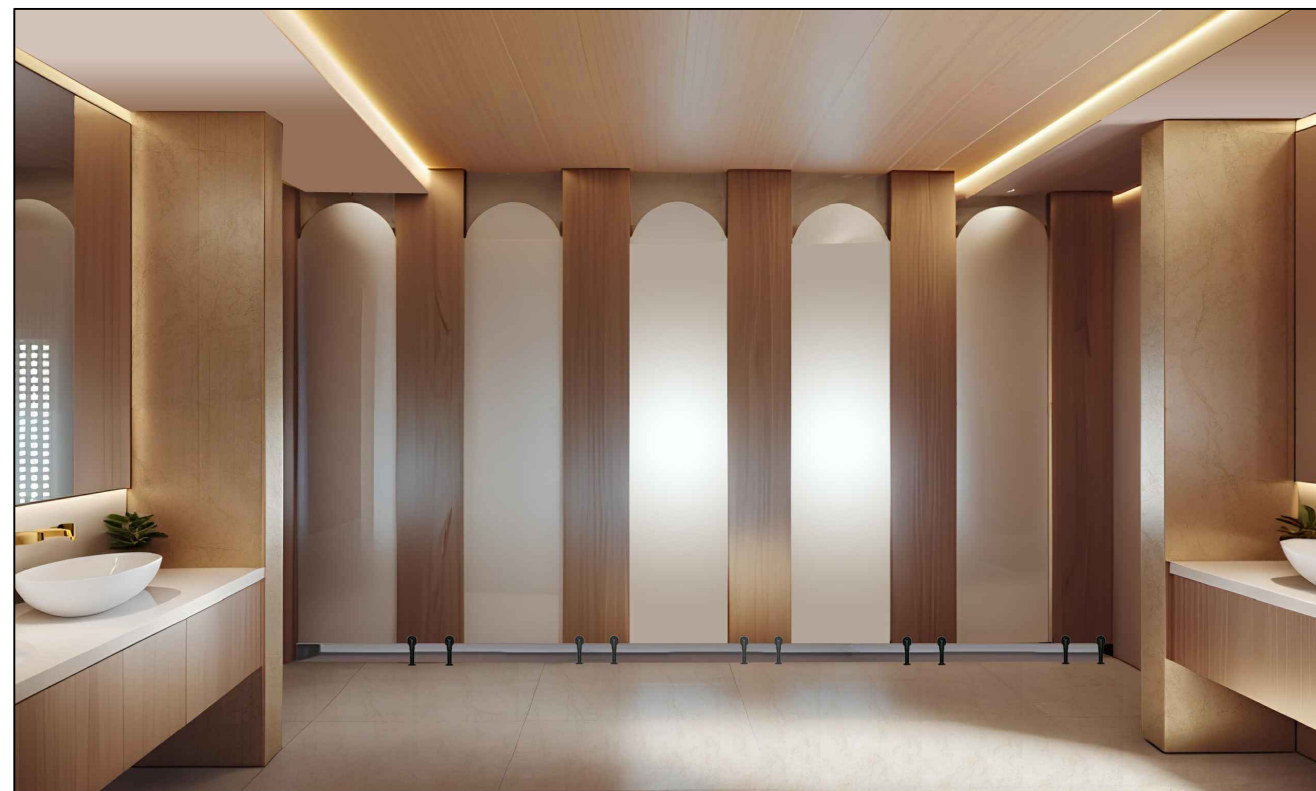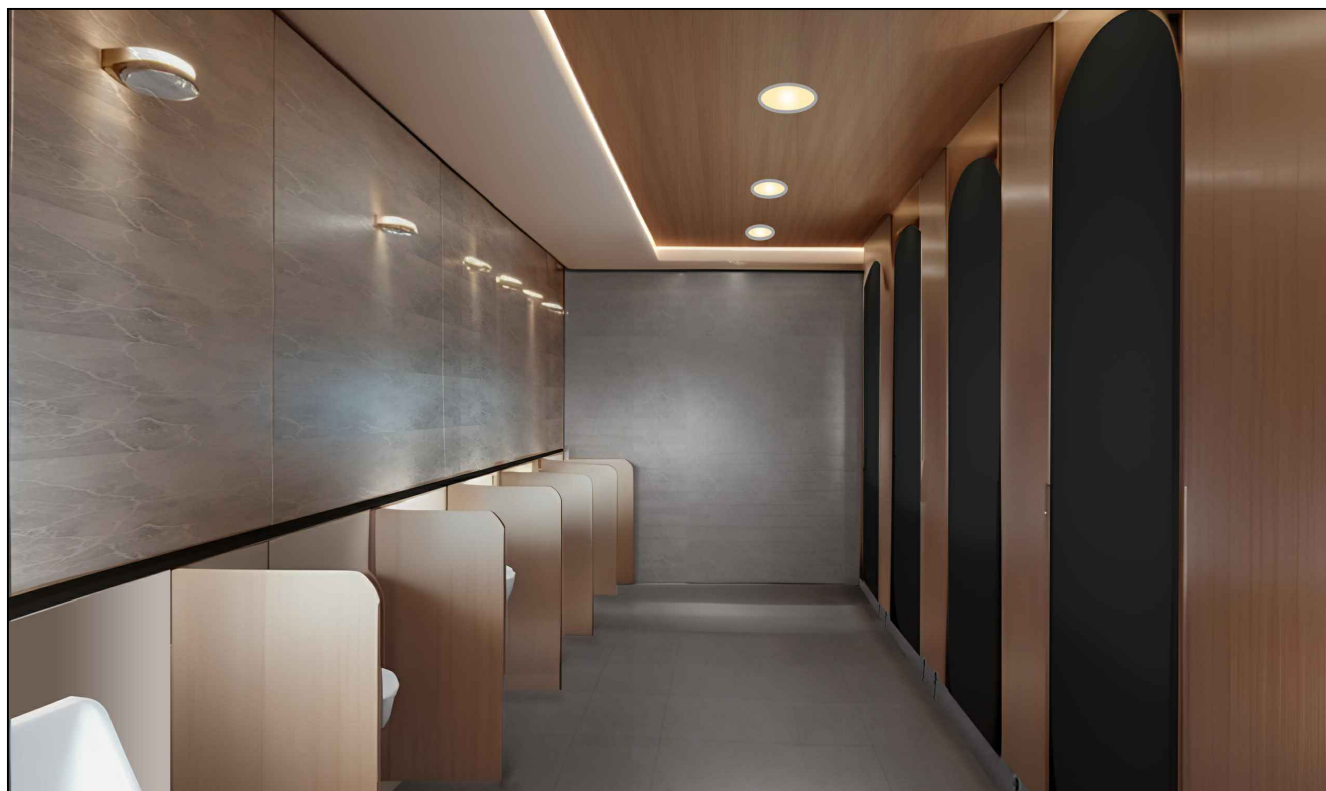

NOTES

1. ALL DIMENSIONS ARE IN MM.
2. DRAWINGS NOT TO BE SCALED, ONLY WRITTEN DIMENSIONS ARE TO BE FOLLOWED.
3. DISCREPANCY IF ANY, SHOULD BE BROUGHT TO THE NOTICE OF DEPTT. OF PLANNING.

[illegible]

No.	PRINTS ISSUED TO	DATE
-----	------------------	------

[illegible]

No.	REVISIONS	DATE
-----	-----------	------

UJJAIN

PROJECT TITLE

PROPOSED
TERMINAL BUILDING

	DRAWING TITLE
--	---------------

ARRIVAL HALL TOILET
CONCEPTUAL 3D VIEWS

AIRPORTS AUTHORITY OF INDIA
DEPARTMENT OF PLANNING
ARCHITECTURAL CELL

RAJIV GANDHI BHAWAN "C" WING SAFDARJUNG AIRPORT, N. DELHI-03


JR. EXE. (ARCH.) KARTIKEYA SRIVASTAVA	JR. EXE. (ARCH.) YATISH NAMAN ASTHANA
MGR. (ARCH.) ANUP BHARTI	SR. MGR. (ARCH.) DHRUBAJYOTI SARDAR
DGM (ARCH.) MOHSIN KAMAL	DGM (ARCH.) KANIKA MALIK

G.M. (ARCH.)	
ANURAG MISHRA	
E.D. (ARCH.)	
SUNOY DEY	


SCALE		DATE JANUARY 2026
-------	--	----------------------

DRG.NO.	U	J	J	-	T	O	I	-	6	0	8	R
---------	---	---	---	---	---	---	---	---	---	---	---	---


JOB NO.

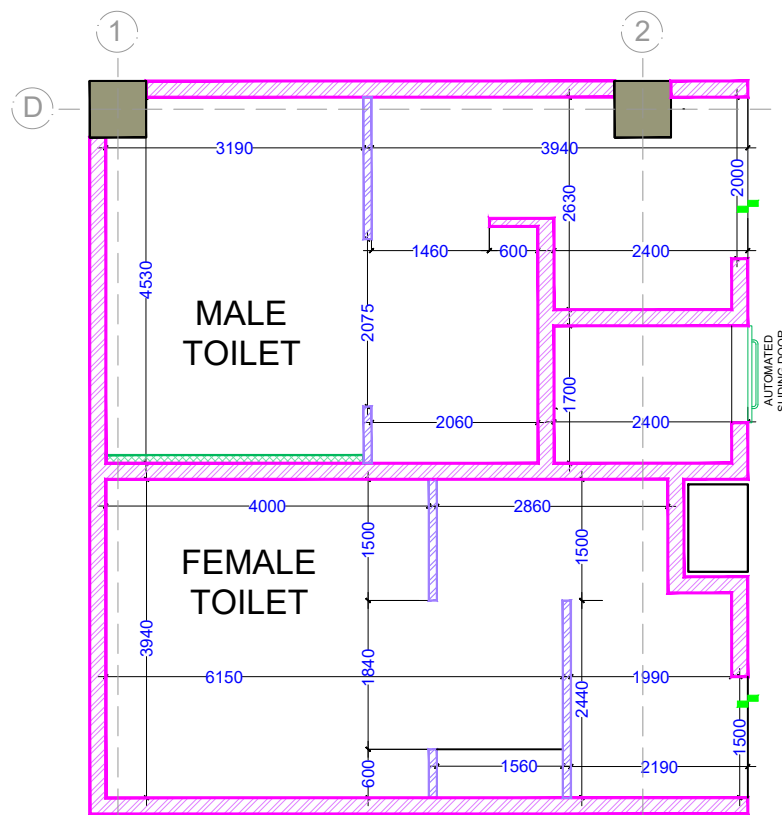


BLOCK WORK/BRICKWORK
PLAN

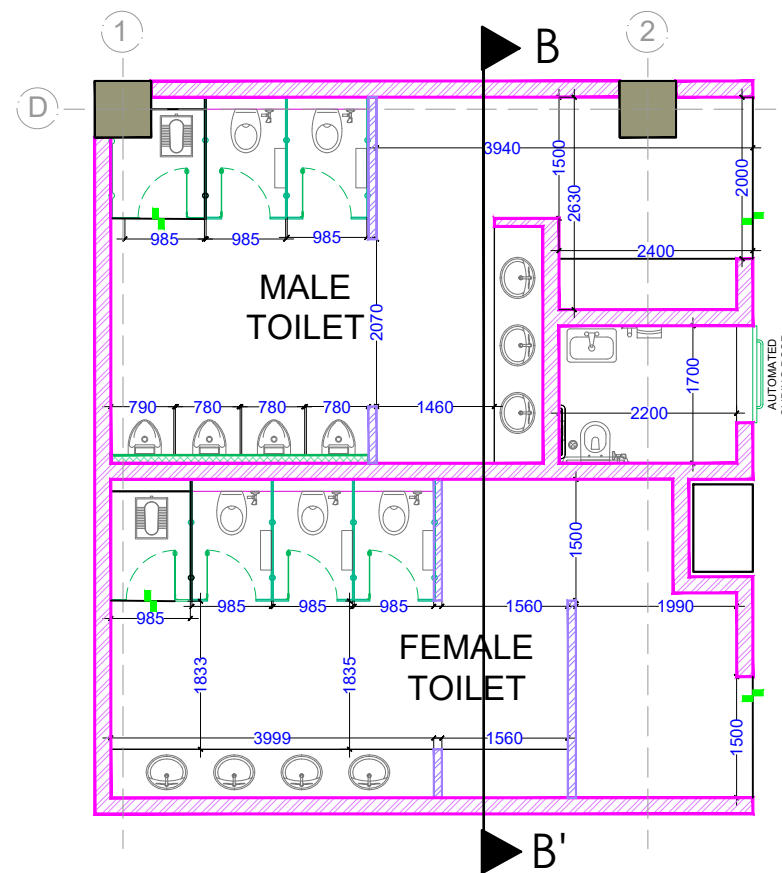


LAYOUT PLAN

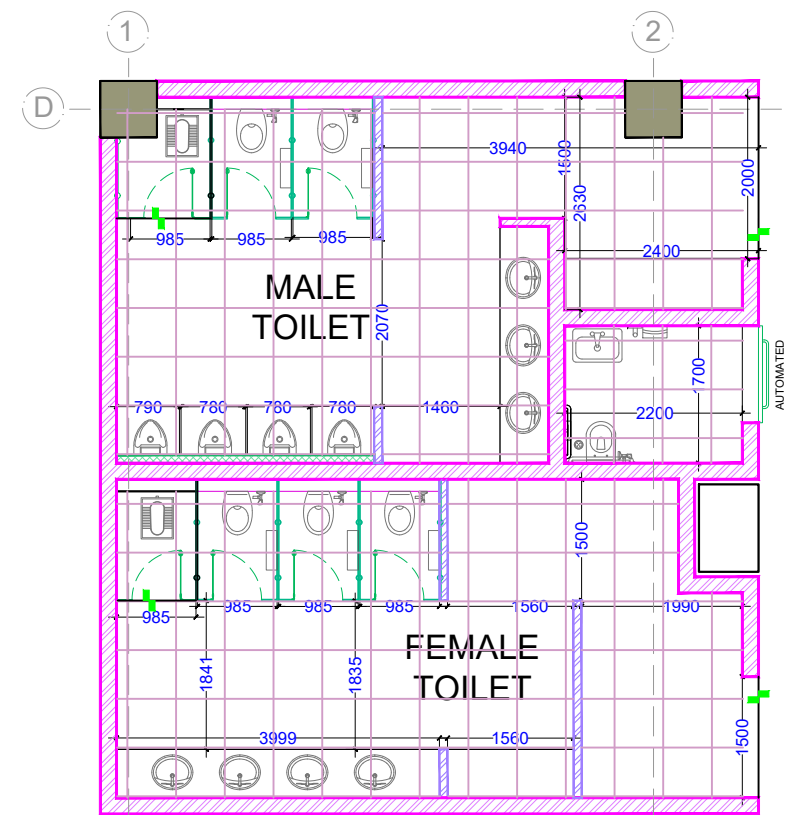

FLOORING PLAN

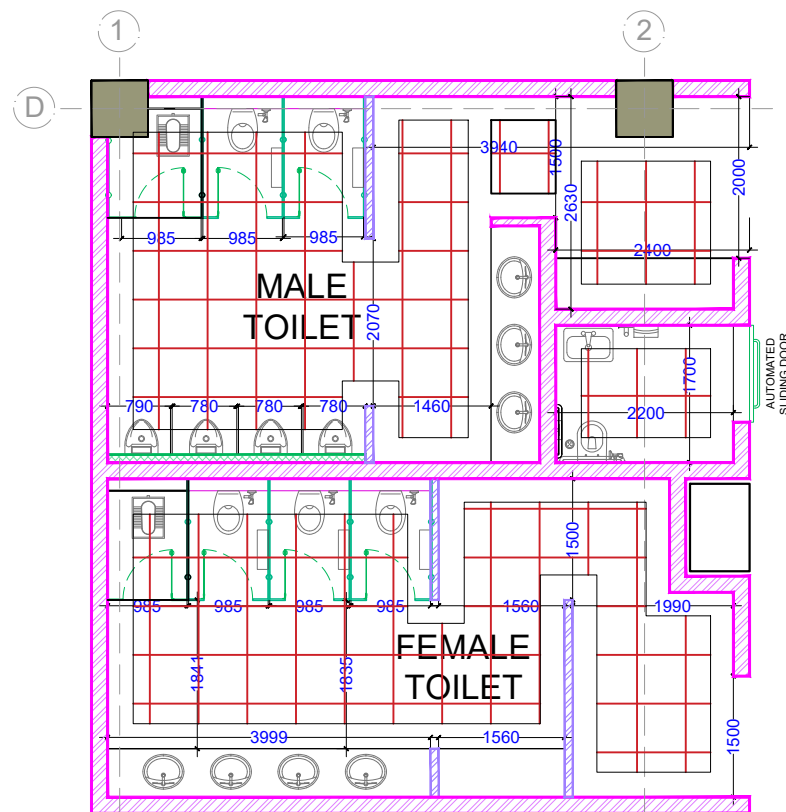

REFLECTED CEILING
PLAN

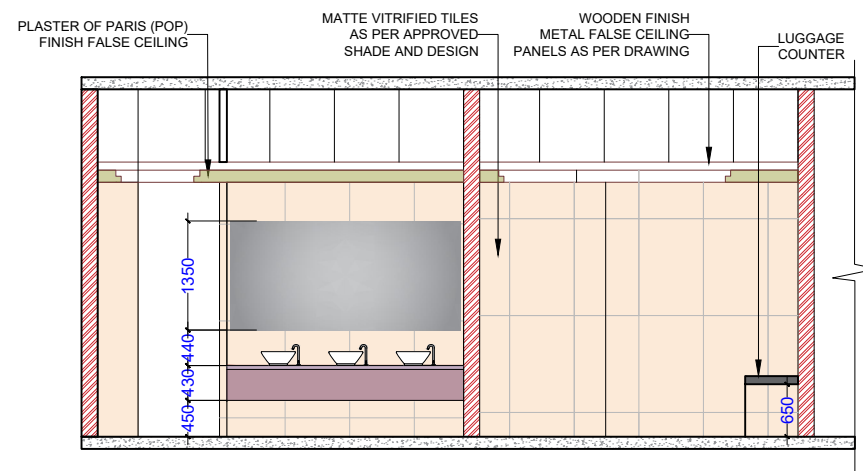

SECTIONAL ELEVATION B-B'

NOTES

1. ALL DIMENSIONS ARE IN MM.
2. DRAWINGS NOT TO BE SCALED, ONLY WRITTEN DIMENSIONS ARE TO BE FOLLOWED.
3. DISCREPANCY IF ANY, SHOULD BE BROUGHT TO THE NOTICE OF DEPTT. OF PLANNING.

No.	PRINTS ISSUED TO	DATE
-----	------------------	------

No.	REVISIONS	DATE
-----	-----------	------

UJJAIN

PROJECT TITLE

PROPOSED
TERMINAL BUILDING

DRAWING TITLE

CHECK-IN HALL TOILET LAYOUT
& DETAILS

AIRPORTS AUTHORITY OF INDIA
DEPARTMENT OF PLANNING
ARCHITECTURAL CELL


RAJIV GANDHI BHAWAN 'C' WING SAFDARJUNG AIRPORT, N. DELHI-03

JR. EXE. (ARCH.) KARTIKEYA SRIVASTAVA	JR. EXE. (ARCH.) YATISH NAMAN ASTHANA
MGR. (ARCH.) ANUP BHARTI	SR. MGR. (ARCH.) DHIRUBAJYOTI SARDAR
DGM. (ARCH.) MOHSIN KAMAL	DGM. (ARCH.) KANIKA MALIK
G.M. (ARCH.) ANURAG MISHRA	
E.D. (ARCH.) SUJOY DEY	

SCALE	DATE JANUARY 2026
-------	----------------------

DRG.NO.	UJJ-TOI-609R
---------	--------------

JOB NO.	
---------	--

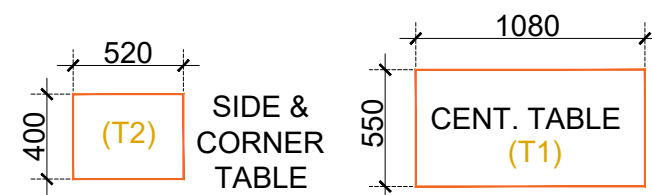

VIP LOUNGE LAYOUT FURNITURE DETAILS



****THE DIMENSION OF THE FURNITURE ARE CONCEPTUAL AND FOR BASIC LAYOUT PURPOSE ONLY, THEY MAY VARY AS PER APPROVED DESIGN AND AVAILABILITY**

1. ALL DIMENSIONS ARE IN MM.
2. DRAWINGS NOT TO BE SCALED, ONLY WRITTEN DIMENSIONS ARE TO BE FOLLOWED.
3. DISCREPANCY IF ANY, SHOULD BE BROUGHT TO THE NOTICE OF DEPTT. OF PLANNING.

No.	REVISIONS	DATE
-----	-----------	------


PROJECT TITLE
PROPOSED TERMINAL BUILDING

DRAWING TITLE

VIP LOUNGE 1 LAYOUT PLAN




SCALE					DATE FEBRUARY 2026	
DRG.NO.	U	J	-	V	I	P - 6 1 0 R
JOB NO.						

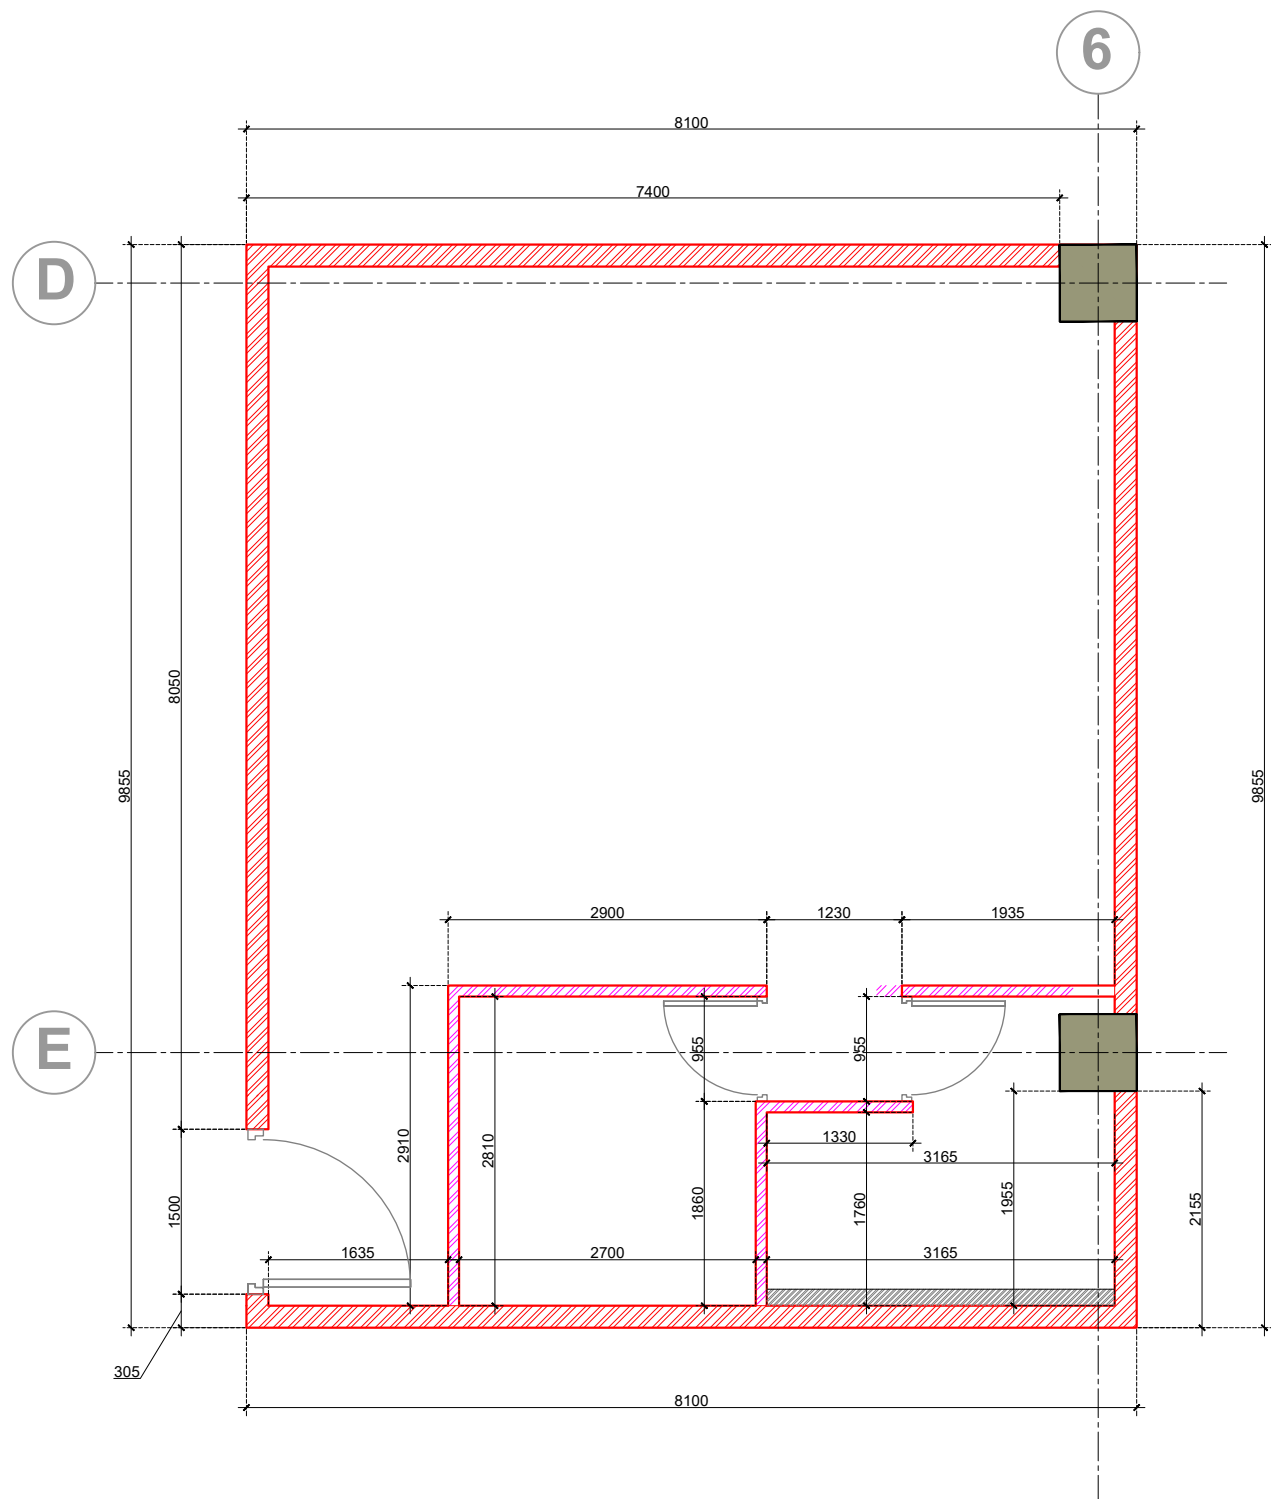

VIP LOUNGE
BLOCK WORK PLAN

- 200 MM BRICK WALL
- 100 MM BRICK WALL
- LEDGE WALL 150MM

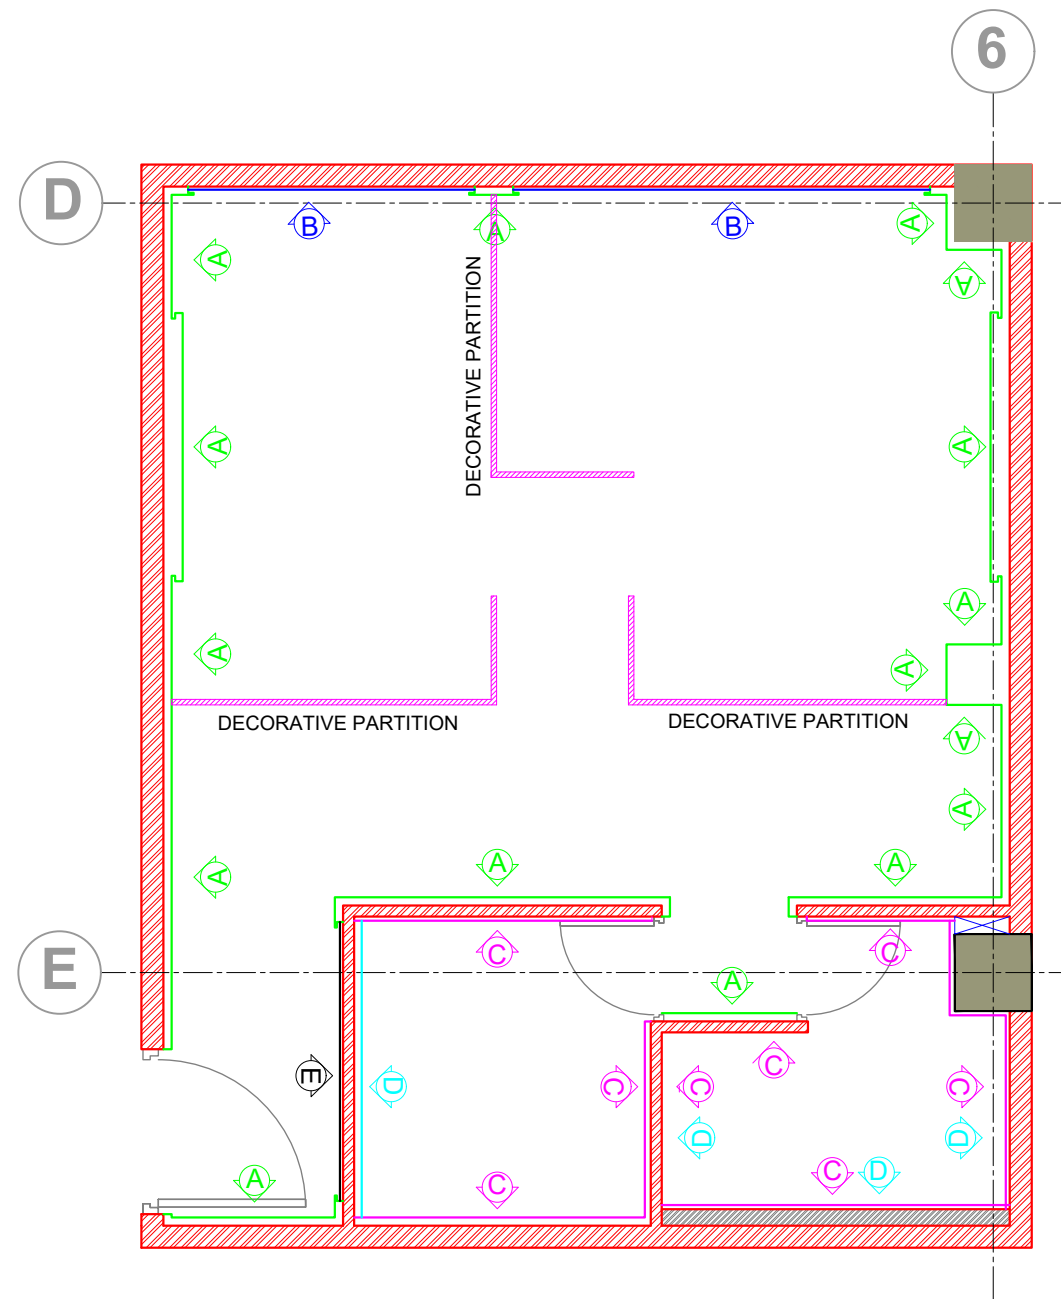

VIP LOUNGE
WALL FINISH LAYOUT

- LAMINATE PANEL OF APPROVED SHADE WITH CHROMED FINISHED PVDF COATED 4MM METAL 'T' PROFILE/STRIPS.
- WALLPAPER (OF APPROVED PATTERN) IN COVE
- GLAZED VITRIFIED TILE TYPE 01 OF APPROVED DESIGN AND SHADE
- GLAZED VITRIFIED TILE TYPE 02 OF APPROVED DESIGN AND SHADE
- STONE/POP WALL ART OF APPROVED DESIGN IN COVE WITH BACKLIT METAL CUT LETTERS

NOTES

- ALL DIMENSIONS ARE IN MM.
- DRAWINGS NOT TO BE SCALED, ONLY WRITTEN DIMENSIONS ARE TO BE FOLLOWED.
- DISCREPANCY IF ANY, SHOULD BE BROUGHT TO THE NOTICE OF DEPTT. OF PLANNING.

No.	PRINTS ISSUED TO	DATE
-----	------------------	------

No.	REVISIONS	DATE
-----	-----------	------

UJJAIN

PROJECT TITLE

PROPOSED TERMINAL BUILDING

DRAWING TITLE

VIP LOUNGE LAYOUT PLAN
BLOCK WORK AND PANELLING


AIRPORTS AUTHORITY OF INDIA
DEPARTMENT OF PLANNING
ARCHITECTURAL CELL
RAJIV GANDHI BHAWAN 'C' WING SAFDARJUNG AIRPORT, N. DELHI-03

JR. EXE. (ARCH.) KARTIKEYA SRIVASTAVA	JR. EXE. (ARCH.) YATISH NAMAN ASTHANA
MGR. (ARCH.) ANUP BHARTI	SR. MGR. (ARCH.) DHRUBAJYOTI SARDAR
DGM. (ARCH.) MOHSIN KAMAL	DGM. (ARCH.) KANIKKA MALIK
G.M. (ARCH.) ANURAG MISHRA	
E.D. (ARCH.) SUJOY DEY	

SCALE	DATE
-------	------


DRG.NO.	UJJ-VIP-611R
---------	--------------

JOB NO.	
---------	--

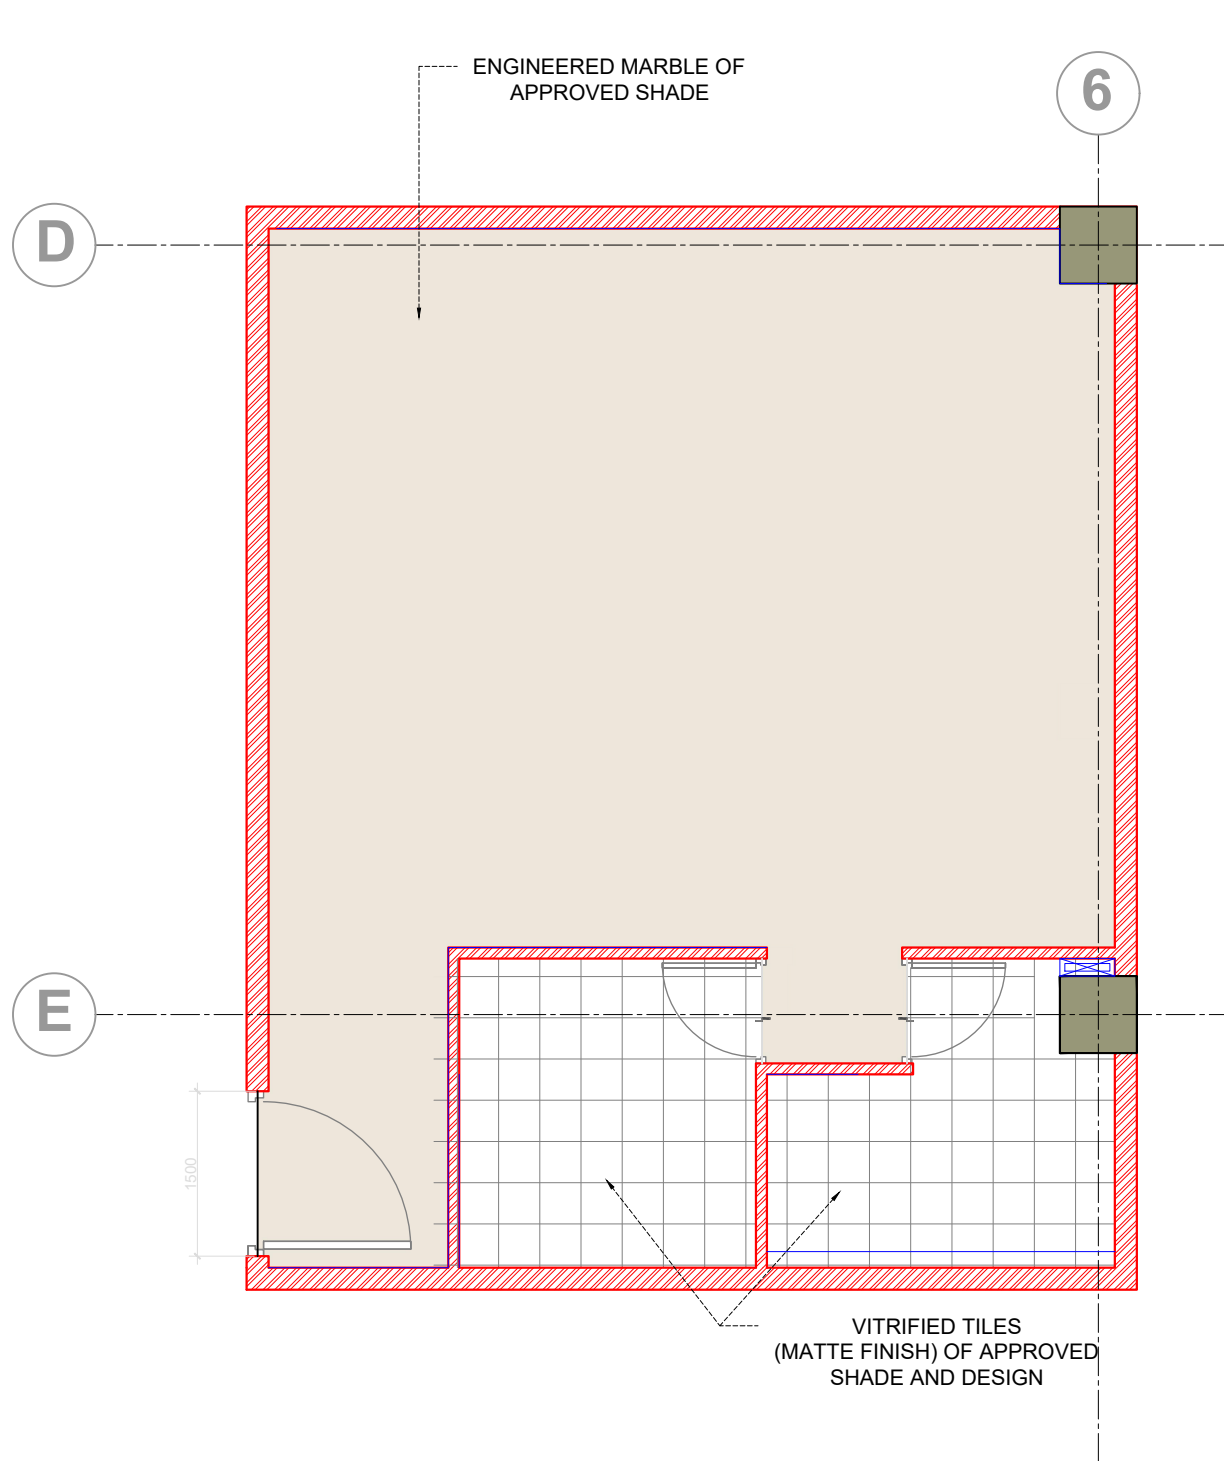

VIP LOUNGE
FLOORING PLAN

- ENGINEERED MARBLE OF APPROVED SHADE
- VITRIFIED TILES (MATTE FINISH) OF APPROVED SHADE AND DESIGN

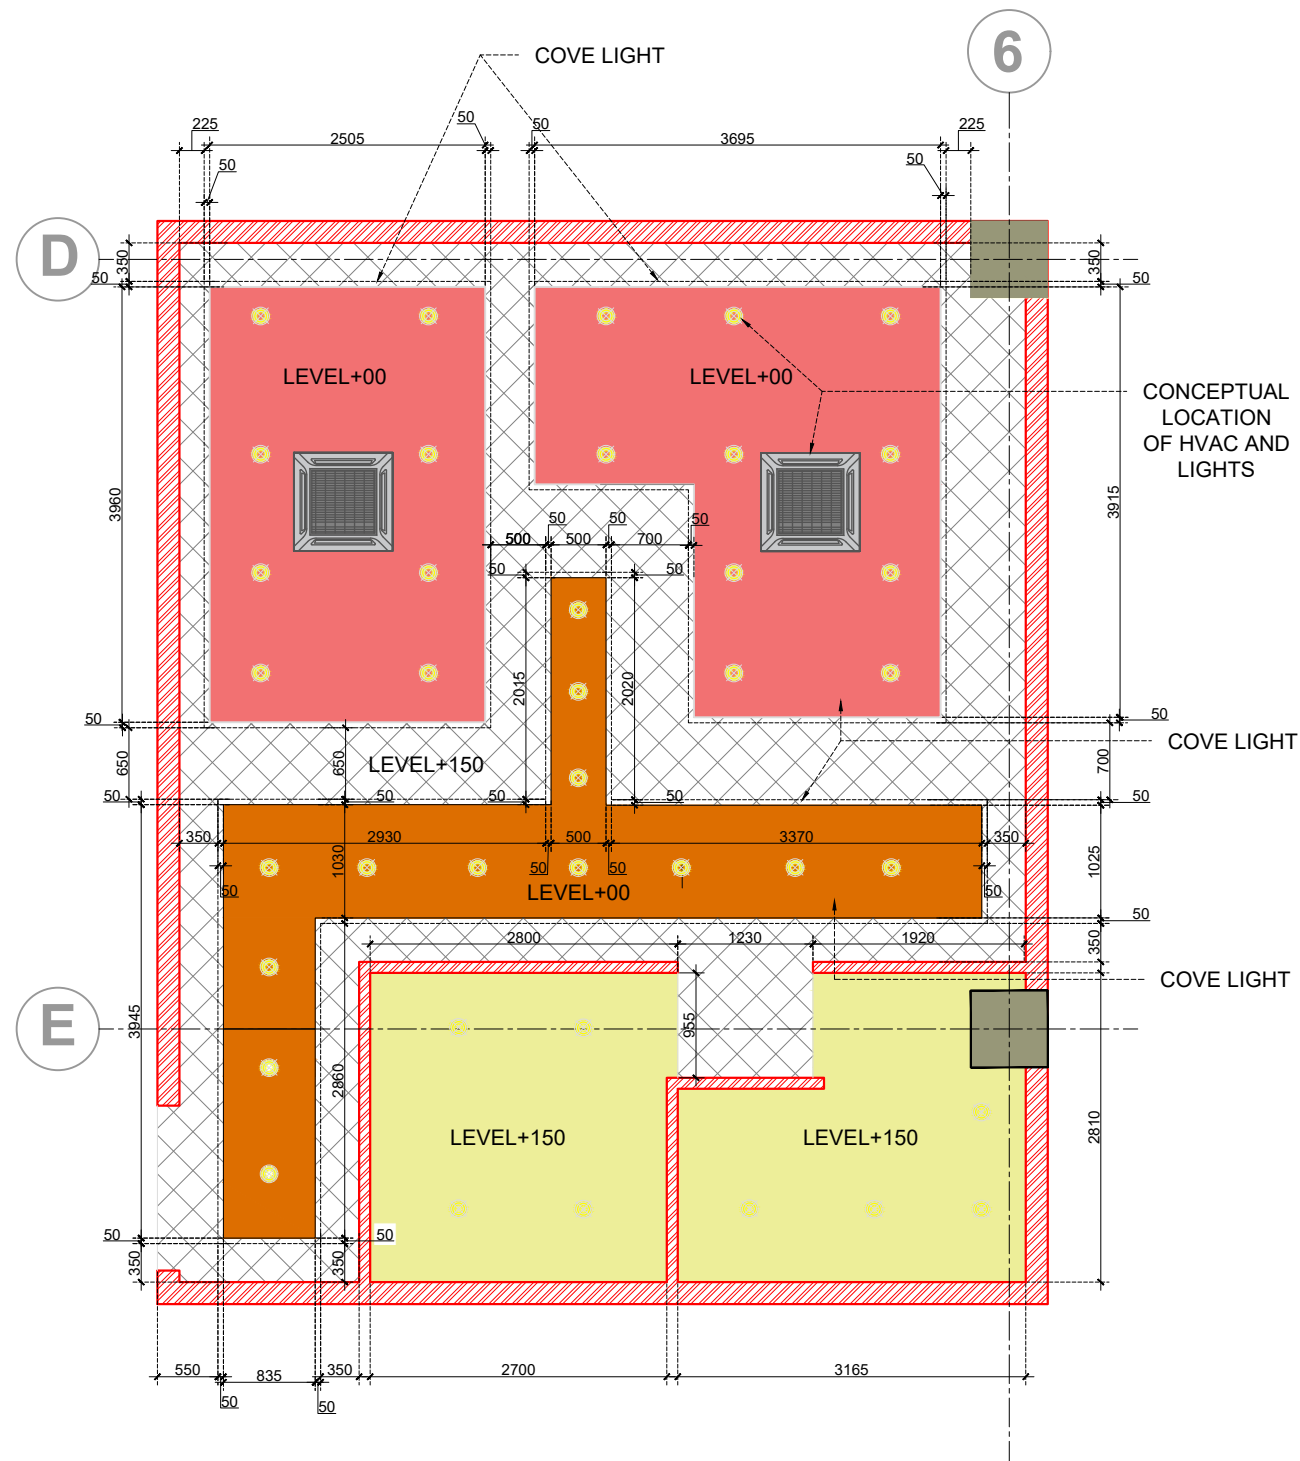

VIP LOUNGE
REFLECTED CEILING PLAN

- POP/ GYPSUM CEILING PAINTED WITH APPROVED SHADE -01
- WOODEN FINISHED METAL PANELS OF APPROVED SHADE
- METAL CEILING OF APPROVED SHADE
- POP/GYPSUM CEILING PAINTED WITH APPROVED SHADE-02



ILLUMINATION LIGHTS ARE INDICATIVE AND CONCEPTUAL IN NATURE. ACTUAL LIGHT PLACEMENT AND QUANTITY WILL BE DESIGNED BY CONSULTANT.

NOTES

- ALL DIMENSIONS ARE IN MM.
- DRAWINGS NOT TO BE SCALED, ONLY WRITTEN DIMENSIONS ARE TO BE FOLLOWED.
- DISCREPANCY IF ANY, SHOULD BE BROUGHT TO THE NOTICE OF DEPTT. OF PLANNING.

No.	PRINTS ISSUED TO	DATE
-----	------------------	------

No.	REVISIONS	DATE
-----	-----------	------

UJJAIN

PROJECT TITLE
PROPOSED TERMINAL BUILDING

DRAWING TITLE
VIP LOUNGE LAYOUT PLAN
FLOORING AND RCP

	AIRPORTS AUTHORITY OF INDIA DEPARTMENT OF PLANNING ARCHITECTURAL CELL RAJIV GANDHI BHAWAN "C" WING SAFDARJUNG AIRPORT, N. DELHI-03	
	JR. EXE. (ARCH.) KARTIKEYA SRIVASTAVA	JR. EXE. (ARCH.) YATISH NAMAN ASTHANA
	MGR. (ARCH.) ANUP BHARTI	SR. MGR. (ARCH.) DHRUBAJYOTI SARDAR
	DGM. (ARCH.) MOHSIN KAMAL	DGM. (ARCH.) KANIKKA MALIK
	G.M. (ARCH.) ANURAG MISHRA	E.D. (ARCH.) SUJOY DEY

SCALE	DATE FEBRUARY 2026
DRG.NO. UJJ-VIP-613R	
JOB NO.	

[illegible]

Architectural elevation drawing of a building facade. The drawing shows a series of vertical panels with diagonal hatching, separated by thin vertical lines. The panels are labeled "PANEL TYPE 1 2955", "PANEL TYPE 2 1080", and "PANEL TYPE 1 2895". The drawing includes dimensions for panel width, height, and spacing. A red hatched area on the right is labeled "LAMINATE OF APPROVED SHADE". The drawing is a technical architectural elevation.

1. ALL DIMENSIONS ARE IN MM.
2. DRAWINGS NOT TO BE SCALED, ONLY WRITTEN DIMENSIONS ARE TO BE FOLLOWED
3. DISCREPANCY IF ANY, SHOULD BE BROUGHT TO THE NOTICE OF DEPTT. OF PLANNING.

[illegible]

No.	PRINTS ISSUED TO	DATE
-----	------------------	------

No.	REVISIONS	DATE
-----	-----------	------

[illegible]

UJJAIN

PROJECT TITLE

PROPOSED TERMINAL BUILDING

DRAWING TITLE

VIP LOUNGE 1

INTERIOR ELEVATIONS



AIRPORTS AUTHORITY OF INDIA
DEPARTMENT OF PLANNING
ARCHITECTURAL CELL

RAJIV GANDHI BHAWAN "C" WING SAFDARJUNG AIRPORT, N. DELHI-03

JR. EXE. (ARCH.) KARTIKEYA SRIVASTAVA	JR. EXE. (ARCH.) YATISH NAMAN ASTHANA
MGR. (ARCH.) ANUP BHARTI	SR. MGR. (ARCH.) DHRUBAJYOTI SARDAR
DGM (ARCH.) MOHSIN KAMAL	DGM (ARCH.) KANIKA MALIK


G.M. (ARCH.)
ANURAG MISHRA

E.D. (ARCH.)
SUJOY DEY


SCALE		DATE FEBRUARY 2026
-------	--	-----------------------

DRG.NO.	U	J	J	-	V	I	P	-	6	1	6	R		
---------	---	---	---	---	---	---	---	---	---	---	---	---	--	--

JOB NO. _____

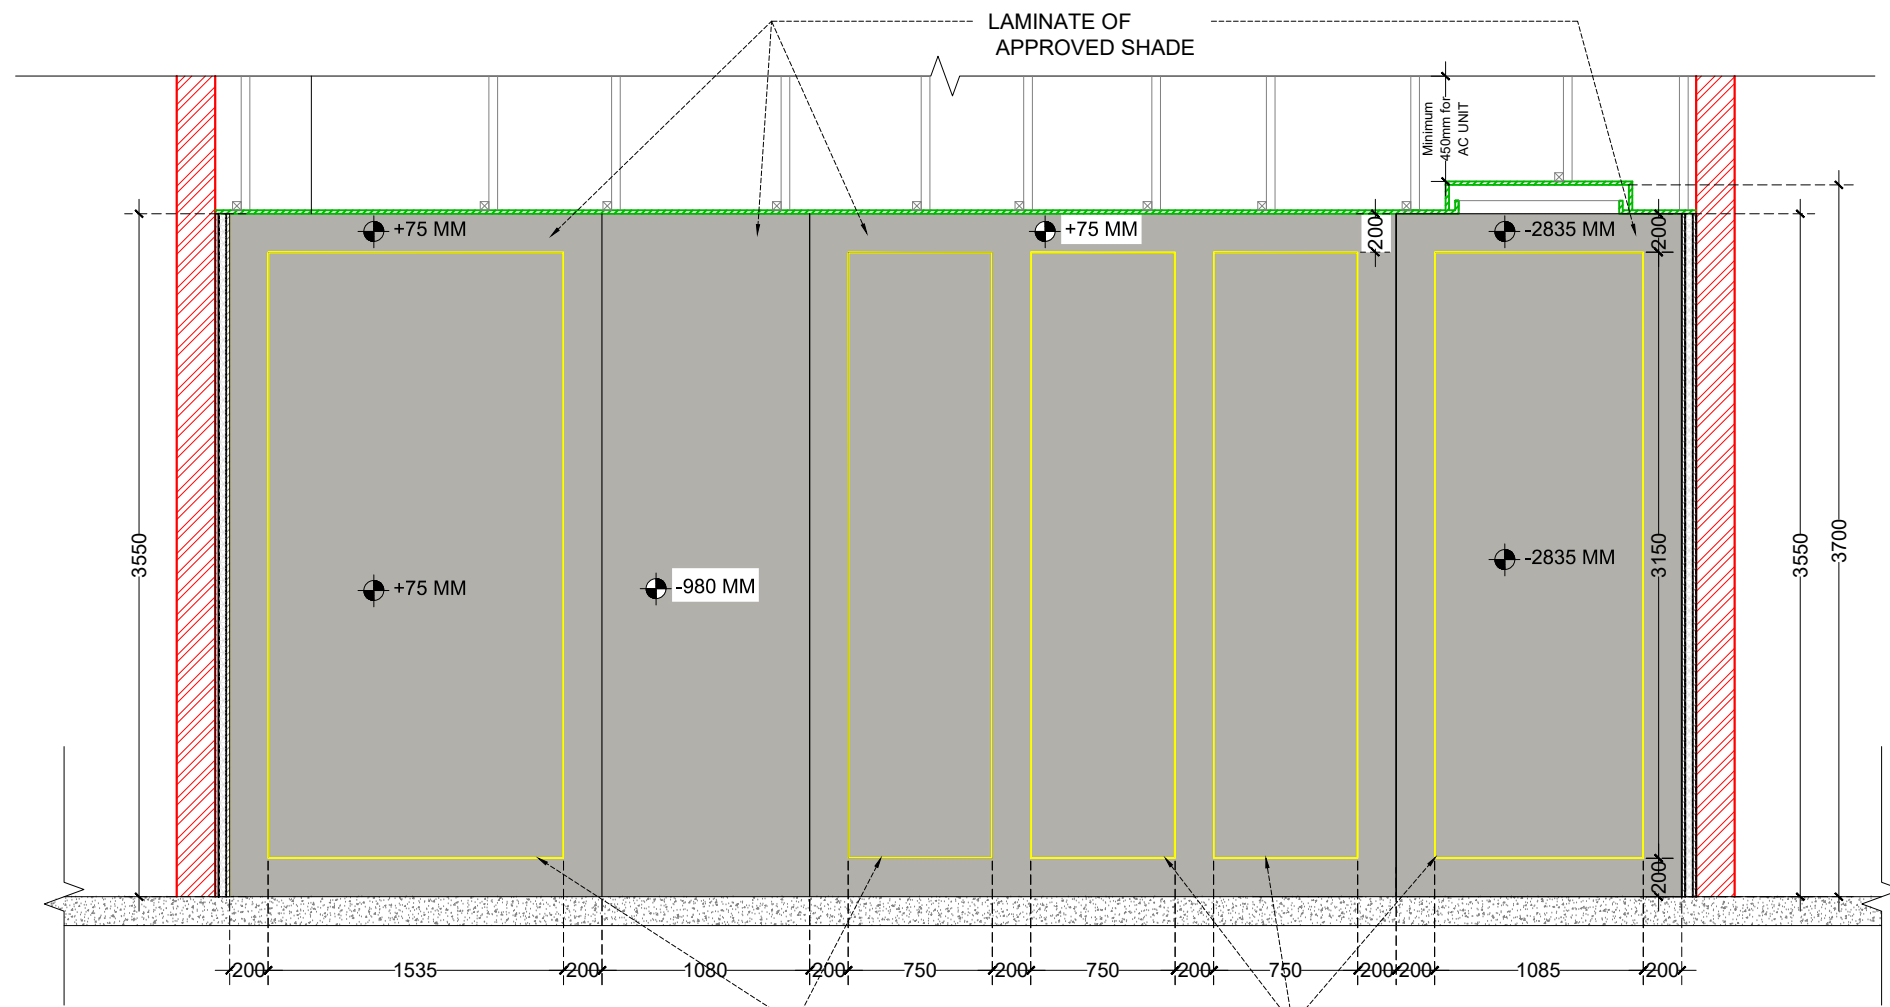

SECTION 6-6'

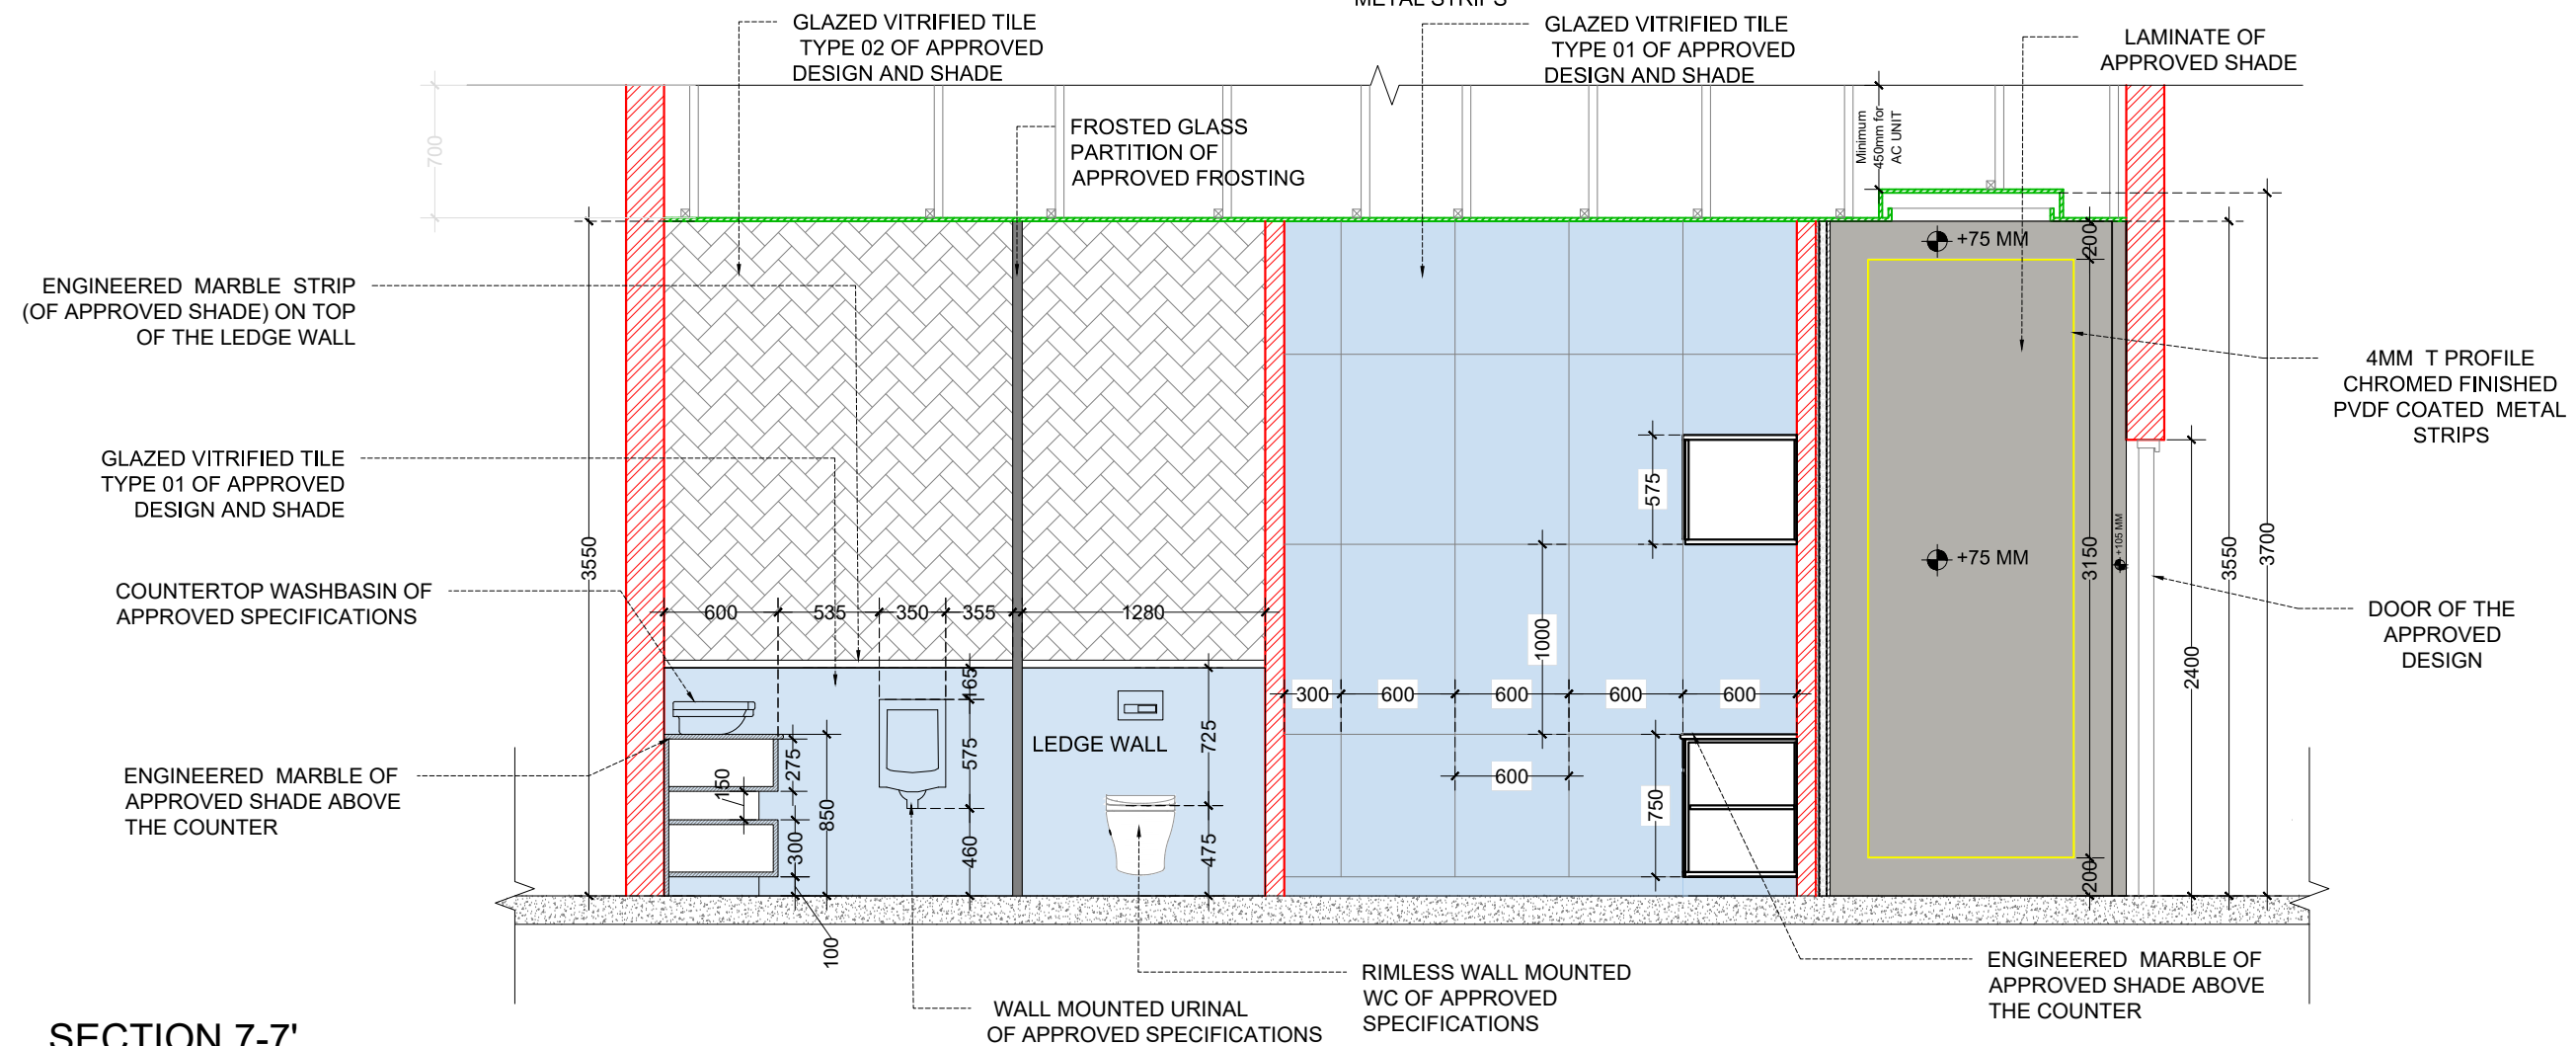

SECTION 7-7'

NOTES

1. ALL DIMENSIONS ARE IN MM.
2. DRAWINGS NOT TO BE SCALED, ONLY WRITTEN DIMENSIONS ARE TO BE FOLLOWED.
3. DISCREPANCY IF ANY, SHOULD BE BROUGHT TO THE NOTICE OF DEPTT. OF PLANNING.

No.	PRINTS ISSUED TO	DATE
-----	------------------	------

No.	REVISIONS	DATE
-----	-----------	------

UJJAIN

PROJECT TITLE

PROPOSED TERMINAL BUILDING

DRAWING TITLE

VIP LOUNGE 1
INTERIOR ELEVATIONS

JR. EXE. (ARCH.) KARTIKEYA SRIVASTAVA	JR. EXE. (ARCH.) YATISH NAMAN ASTHANA
MGR. (ARCH.) ANUP BHARTI	SR. MGR. (ARCH.) DHRUBAJYOTI SARDAR
DGM (ARCH.) MOHSIN KAMAL	DGM (ARCH.) KANIKIA MALIK
G.M. (ARCH.) ANURAG MISHRA	
E.D. (ARCH.) SUJOY DEY	

SCALE		DATE
-------	--	------

COA REF						FEBRUARY 2026				
DOC NO	U	U	U	V	D	C	1	7	D	

DRG.NO.	U	J	J	-	V	I	P	-	6	1	7	R		
---------	---	---	---	---	---	---	---	---	---	---	---	---	--	--

JOB NO. _____



NOTES

1. ALL DIMENSIONS ARE IN MM.
2. DRAWINGS NOT TO BE SCALED, ONLY WRITTEN DIMENSIONS ARE TO BE FOLLOWED.
3. DISCREPANCY IF ANY, SHOULD BE BROUGHT TO THE NOTICE OF DEPTT. OF PLANNING.

No.	PRINTS ISSUED TO	DATE
-----	------------------	------

No.	REVISIONS	DATE
-----	-----------	------

UJJAIN

PROJECT TITLE
PROPOSED TERMINAL BUILDING

DRAWING TITLE
3D VIEWS

	AIRPORTS AUTHORITY OF INDIA	
	DEPARTMENT OF PLANNING	
	ARCHITECTURAL CELL	
	RAJIV GANDHI BHAWAN "C" WING SAFDARJUNG AIRPORT, N. DELHI-03	
	JR. EXE. (ARCH.) KARTIKEYA SRIVASTAVA	JR. EXE. (ARCH.) YATISH NAMAN ASTHANA
	MGR. (ARCH.) ANUP BHARTI	SR. MGR. (ARCH.) DHRUBAJYOTI SARDAR
	DGM. (ARCH.) MOHSIN KAMAL	DGM. (ARCH.) KANIKKA MALIK
	G.M. (ARCH.) ANURAG MISHRA	
	E.D. (ARCH.) SUJOY DEY	

SCALE	DATE FEBRUARY 2026
DRG.NO. UJJ-VIP-618R	
JOB NO.	



NOTES

- 1. ALL DIMENSIONS ARE IN MM.
- 2. DRAWINGS NOT TO BE SCALED, ONLY WRITTEN DIMENSIONS ARE TO BE FOLLOWED.
- 3. DISCREPANCY IF ANY, SHOULD BE BROUGHT TO THE NOTICE OF DEPTT. OF PLANNING.

No.	PRINTS ISSUED TO	DATE
-----	------------------	------

No.	REVISIONS	DATE
-----	-----------	------


UJJAIN


PROJECT TITLE

PROPOSED TERMINAL BUILDING


DRAWING TITLE

3D VIEWS


	AIRPORTS AUTHORITY OF INDIA DEPARTMENT OF PLANNING ARCHITECTURAL CELL	
	RAJIV GANDHI BHAWAN "C" WING SAFDARJUNG AIRPORT, N. DELHI-03	
	JR. EXE. (ARCH.) KARTIKEYA SRIVASTAVA	JR. EXE. (ARCH.) YATISH NAMAN ASTHANA
	MGR. (ARCH.) ANUP BHARTI	SR. MGR. (ARCH.) DHRUBAJYOTI SARDAR
	DGM (ARCH.) MOHSIN KAMAL	DGM (ARCH.) KANIKA MALIK
	G.M. (ARCH.) ANURAG MISHRA	
	E.D. (ARCH.) SUJOY DEY	
SCALE		DATE FEBRUARY 2026
DRG.NO.	UJJ-VIP-619R	
JOB NO.		

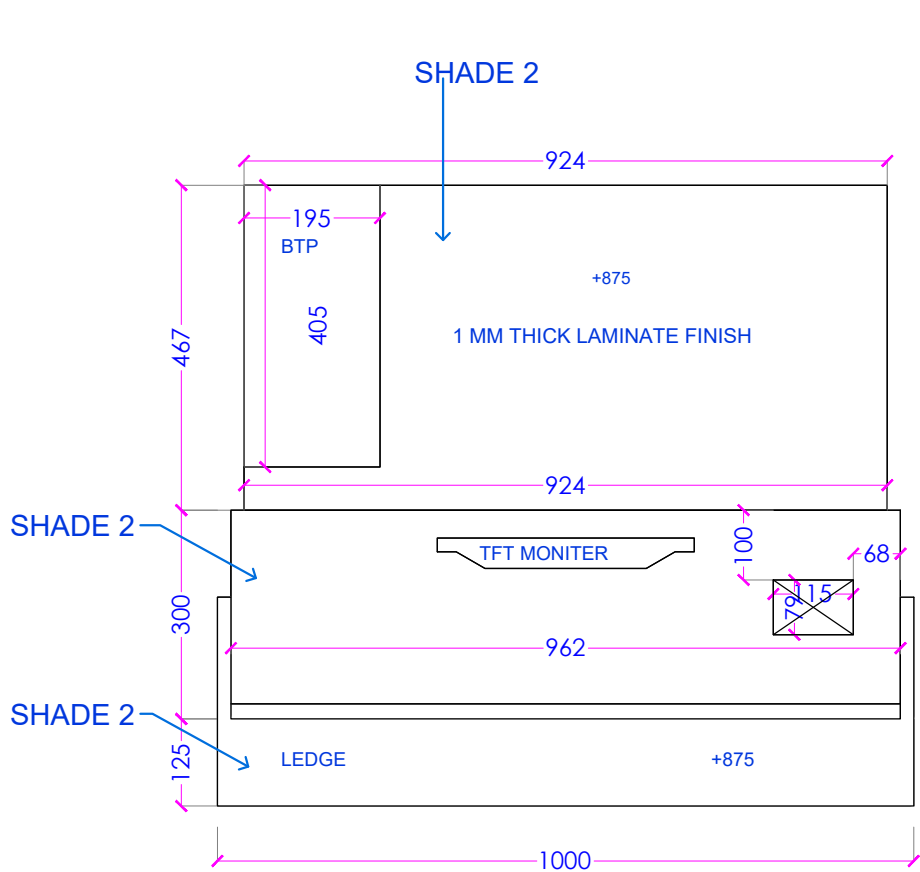


PLAN AT +1500 LVL.

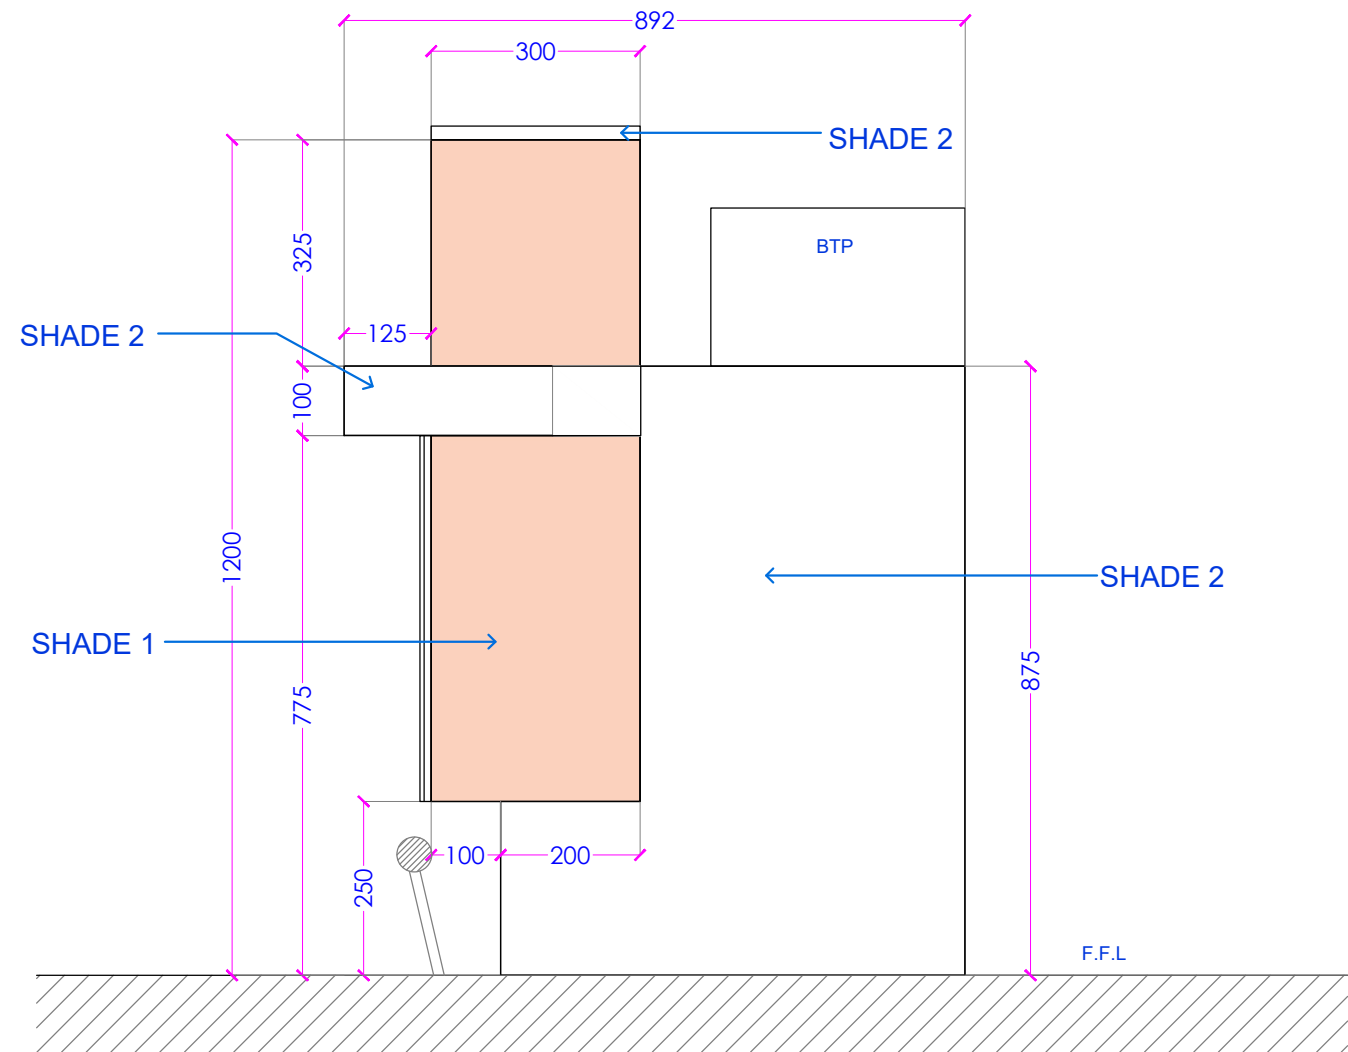

SIDE ELEVATION

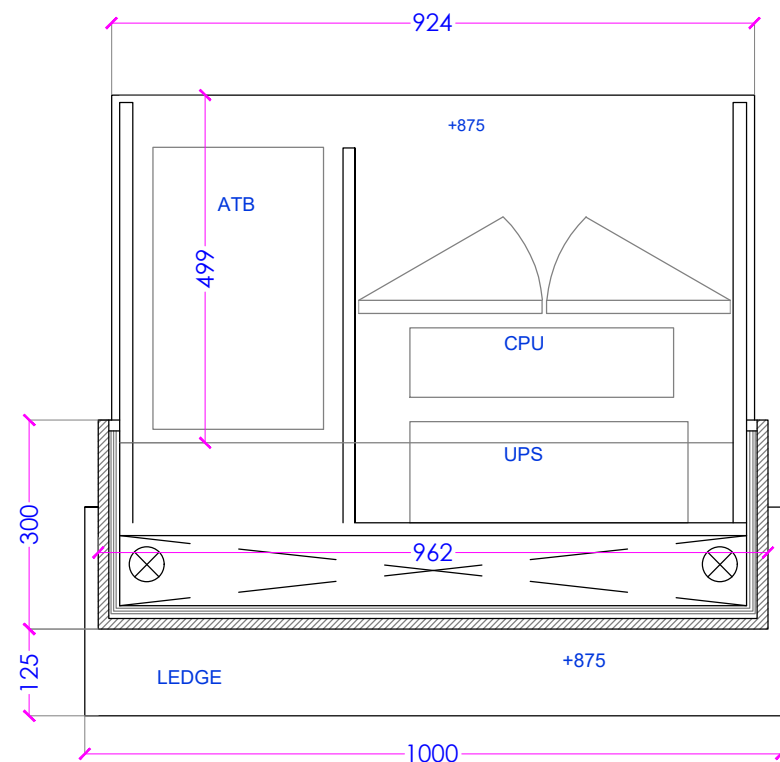

PLAN AT +1000 LVL

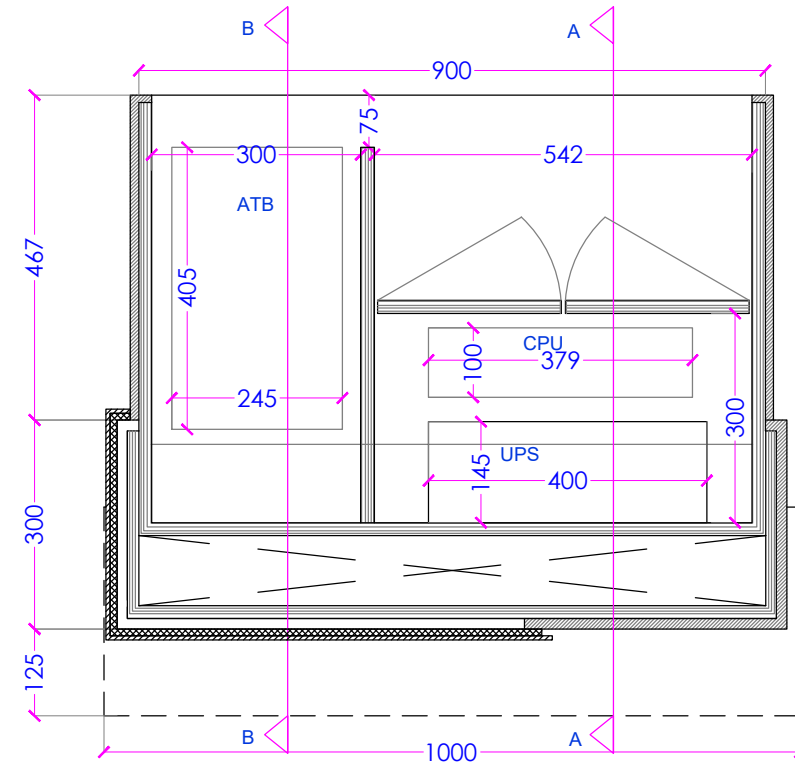

PLAN AT +500 LVL

NOTES

1. ALL DIMENSIONS ARE IN MM.
2. DRAWINGS NOT TO BE SCALED, ONLY WRITTEN DIMENSIONS ARE TO BE FOLLOWED.
3. DISCREPANCY IF ANY, SHOULD BE BROUGHT TO THE NOTICE OF DEPT. OF PLANNING.

No.	PRINTS ISSUED TO	DATE
-----	------------------	------

LEGEND:-

- SHADE 1: ACRYLIC SOLID SURFACE
- SHADE 2: ACRYLIC SOLID SURFACE
- SHADE 3: LAMINATE FINISH
- 1 MM THICK LAMINATE FINISH

NOTE:-


THE COUNTERS SHALL BE PLANNED IN PAIRS; MIRROR IMAGE COUNTER SHALL BE PLANNED FOR THE ADJACENT COUNTER TOWARDS LEFT HAND SIDE OF THE FRONT ELEVATION


No.	REVISIONS	DATE
-----	-----------	------

UJJAIN


PROJECT TITLE
DEVELOPMENT OF UJJAIN AIRPORT

DRAWING TITLE
CHECK-IN COUNTER
PLAN & ELEVATION


 AIRPORTS AUTHORITY OF INDIA DEPARTMENT OF PLANNING ARCHITECTURAL CELL RAJIV GANDHI BHAWAN "C" WING SAFDARJUNG AIRPORT, N. DELHI-03	
JR. EXE. (ARCH.) KARTIKEYA SRIVASTAVA	JR. EXE. (ARCH.) YATISH NAMAN ASTHANA
MGR. (ARCH.) ANUP BHARTI	SR. MGR. (ARCH.) DHRUBAJYOTI SARDAR
DGM (ARCH.) MOHSIN KAMAL	DGM (ARCH.) KANIKA MALIK
G.M. (ARCH.) ANURAG MISHRA	
E.D. (ARCH.) SUJOY DEY	
SCALE	DATE JANUARY 2026
DRG.NO. UJJ - STD - 620R	
JOB NO.	

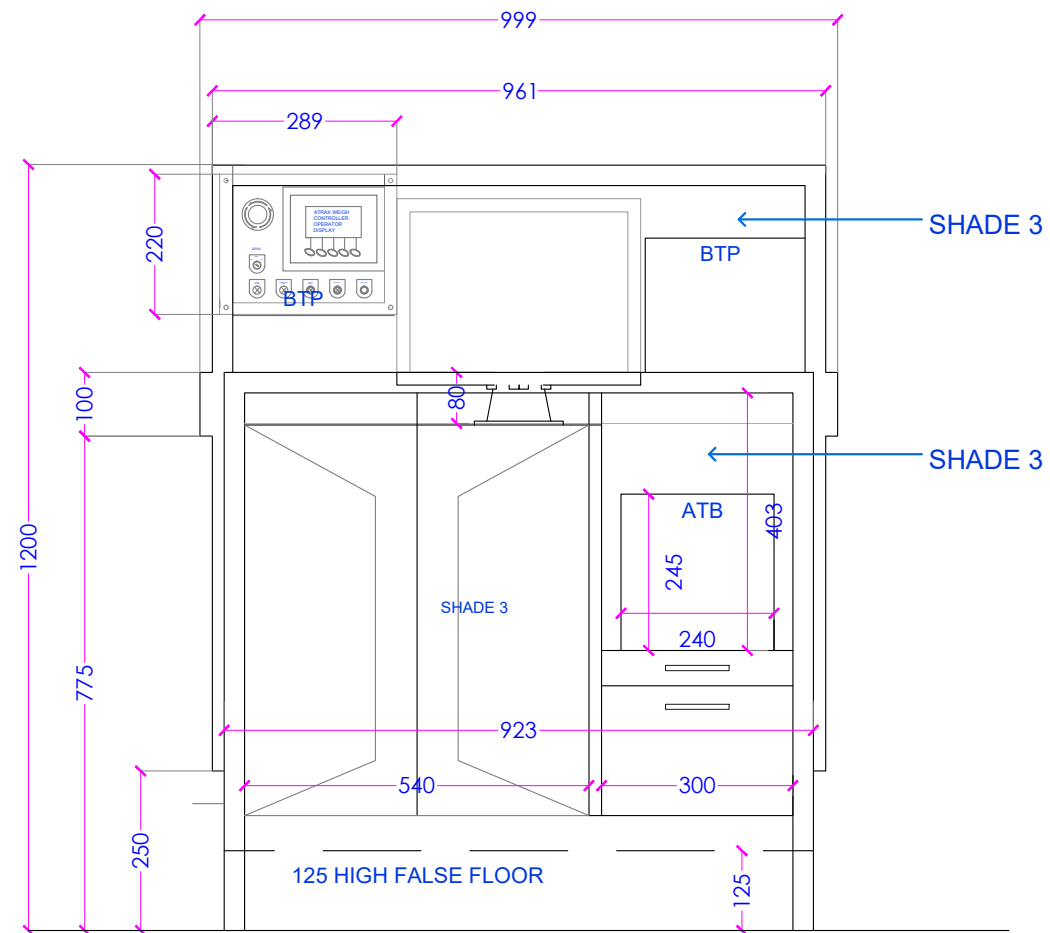


REAR ELEVATION

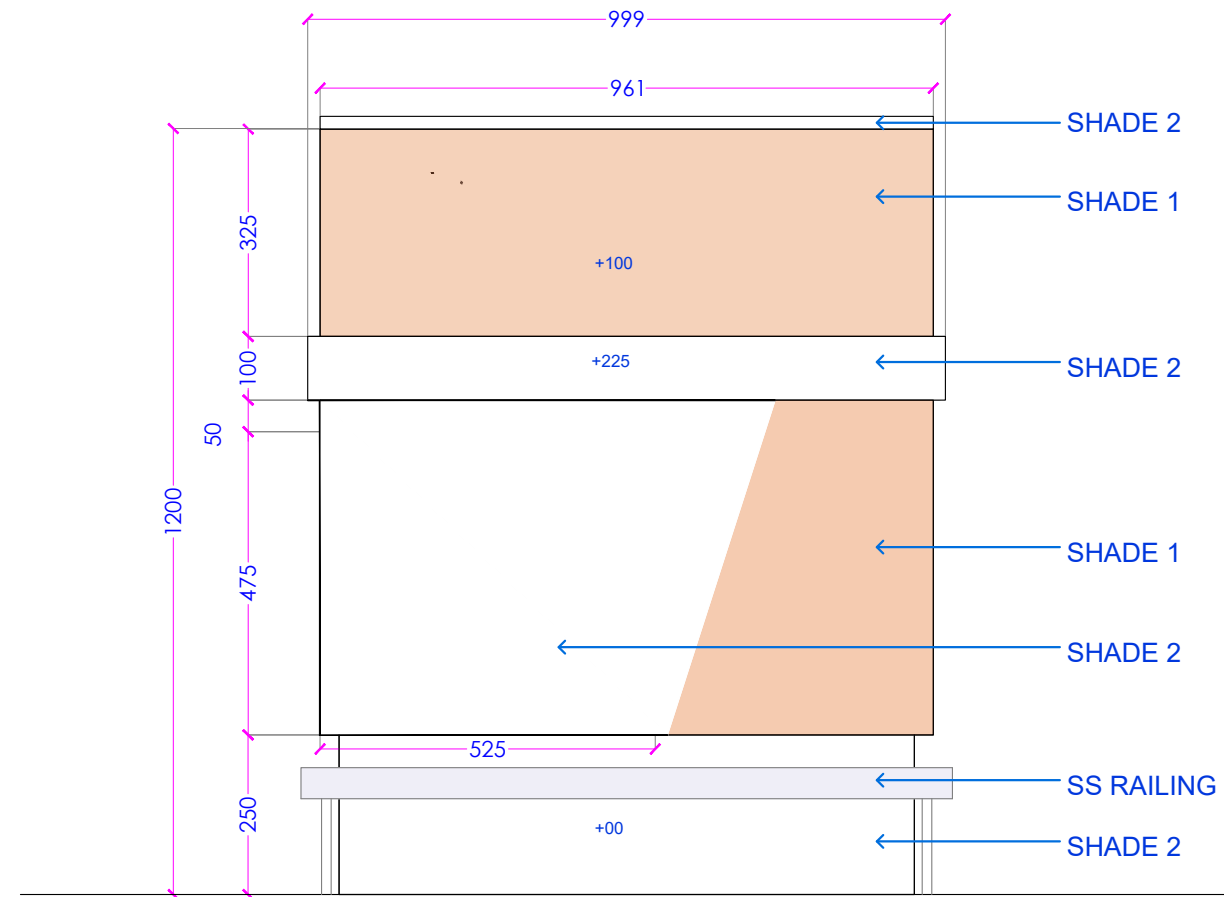

FRONT ELEVATION

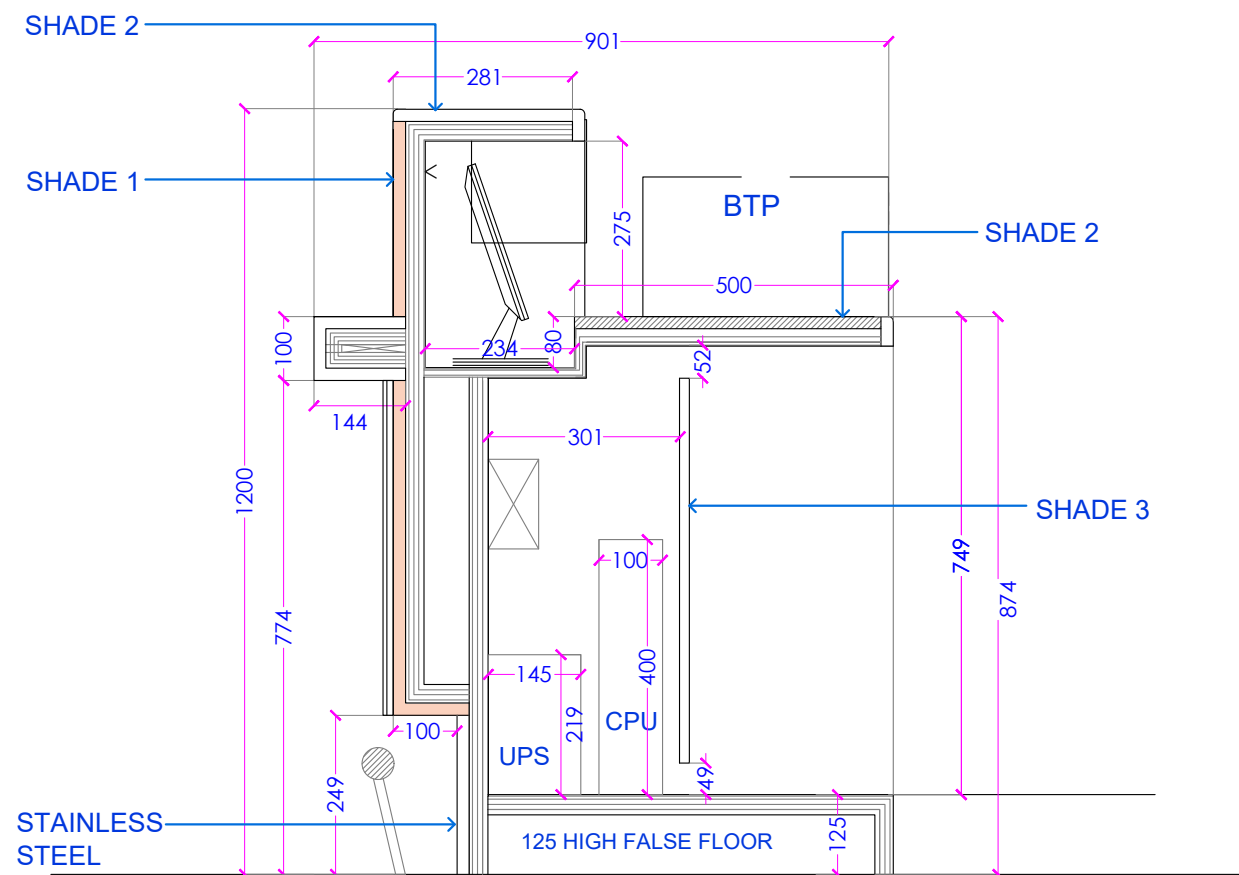

SECTION AT A-A

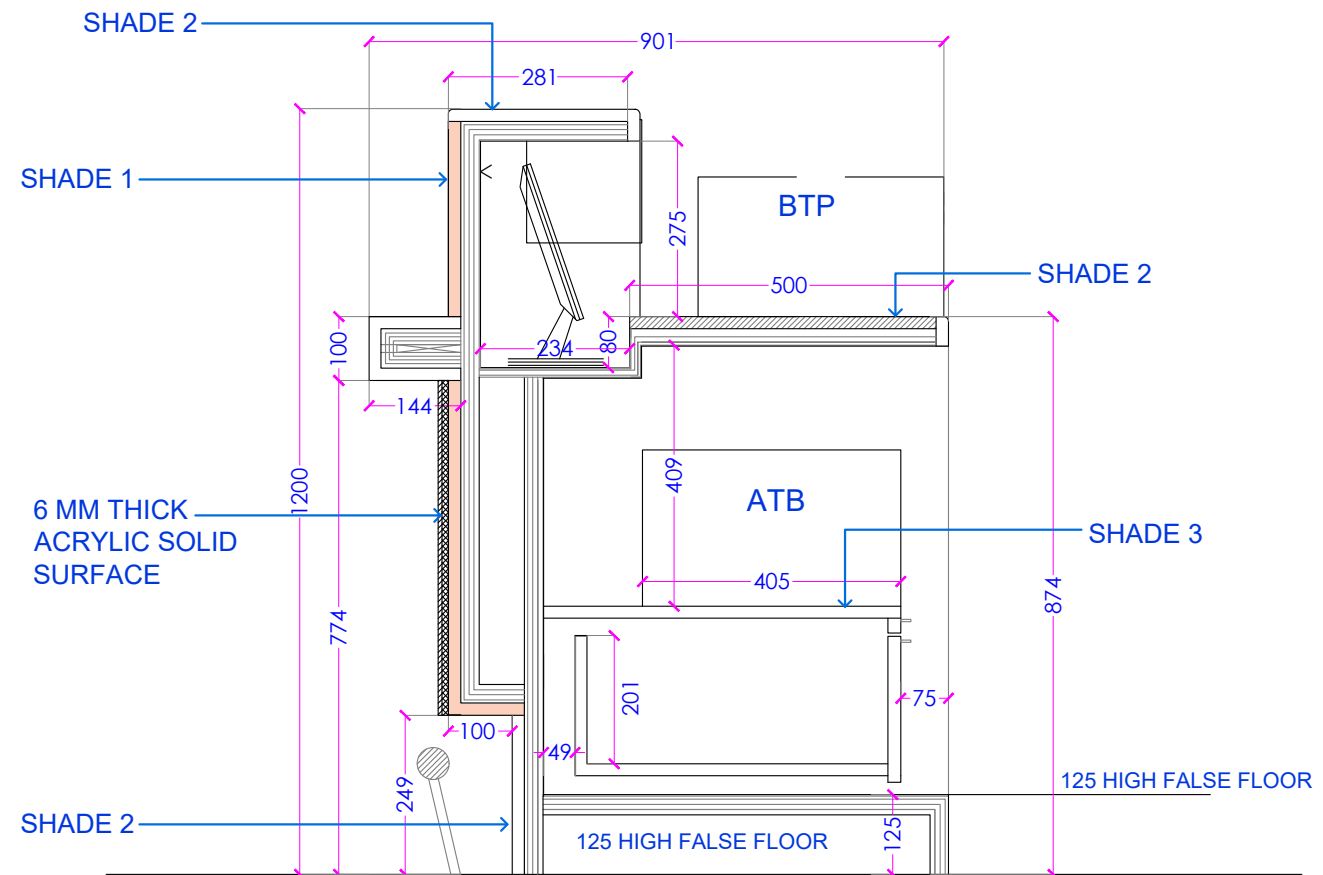

SECTION AT B-B

NOTES

- ALL DIMENSIONS ARE IN MM.
- DRAWINGS NOT TO BE SCALED, ONLY WRITTEN DIMENSIONS ARE TO BE FOLLOWED.
- DISCREPANCY IF ANY, SHOULD BE BROUGHT TO THE NOTICE OF DEPTT. OF PLANNING.

No.	PRINTS ISSUED TO	DATE
-----	------------------	------

LEGEND:-

SHADE 1:
ACRYLIC SOLID SURFACE

SHADE 2:
ACRYLIC SOLID SURFACE

SHADE 3:
LAMINATE FINISH

1 MM THICK LAMINATE FINISH

NOTE:-

THE COUNTERS SHALL BE PLANNED IN PAIRS; MIRROR IMAGE COUNTER SHALL BE PLANNED FOR THE ADJACENT COUNTER TOWARDS LEFT HAND SIDE OF THE FRONT ELEVATION

No.	REVISIONS	DATE
-----	-----------	------




UJJAIN




PROJECT TITLE
DEVELOPMENT OF UJJAIN AIRPORT

DRAWING TITLE
CHECK-IN COUNTER -
ELEVATION & SECTION

 AIRPORTS AUTHORITY OF INDIA RAJIV GANDHI BHAWAN "C" WING SAFDARJUNG AIRPORT, N. DELHI-03	AIRPORTS AUTHORITY OF INDIA	
	DEPARTMENT OF PLANNING	
	ARCHITECTURAL CELL	
	RAJIV GANDHI BHAWAN "C" WING SAFDARJUNG AIRPORT, N. DELHI-03	
	JR. EXE. (ARCH) KARTIKEYA SRIVASTAVA	JR. EXE. (ARCH) YATISH NAMAN ASTHANA
	MGR. (ARCH) ANUP BHARTI	SR. MGR. (ARCH) CHIRUBA JYOTI SARDAR
	DGM (ARCH) MOHSIN KAMAL	DGM (ARCH) KANAKA MALIK
G.M. (ARCH) ANURAG MISHRA		
E.D. (ARCH) SUJOY DEY		




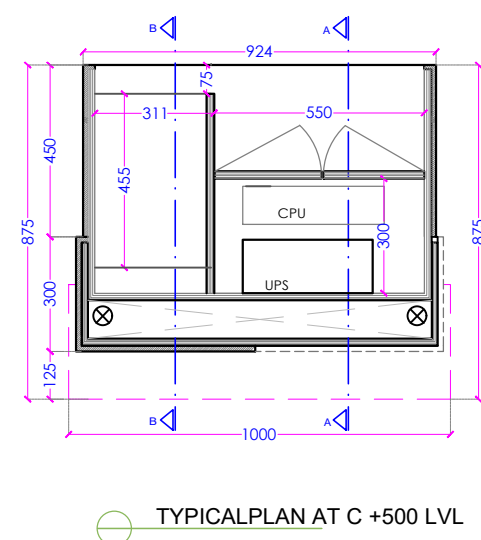
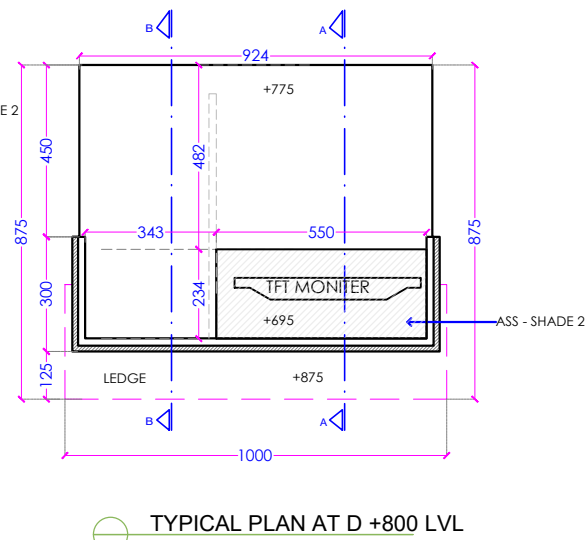
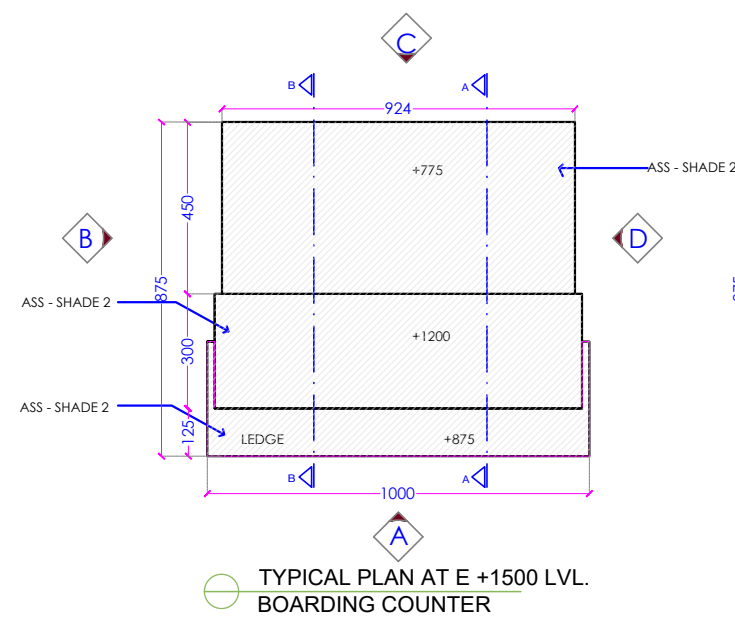
SCALE	DATE JANUARY 2026
DRG.NO. U J J - S T D - 6 2 1 R	
JOB NO.	



- | | |
|---------------------|---|
| <p>NOTE:</p> | |
| <p>1</p> | <p>MIRROR IMAGE COUNTER SHALL BE PLANNED FOR ANOTHER ONE, IF TWO BOARDING COUNTERS ARE CONSIDERED AT ONE BOARDING GATE.</p> |
-
- | | |
|---|--|
|  | <p>ACRYLIC SOLID SURFACE
SHADE 1</p> |
|  | <p>ACRYLIC SOLID SURFACE
SHADE 2</p> |
|  | <p>LAMINATE FINISH
SHADE 3</p> |
-
- 1 MM THICK LAMINATE FINISH

- ## NOTES
1. ALL DIMENSIONS ARE IN MM.
 2. DRAWINGS NOT TO BE SCALED, ONLY WRITTEN DIMENSIONS ARE TO BE FOLLOWED.
 3. DISCREPANCY IF ANY, SHOULD BE BROUGHT TO THE NOTICE OF DEPTT. OF PLANNING.

No.	PRINTS ISSUED TO	DATE
-----	------------------	------

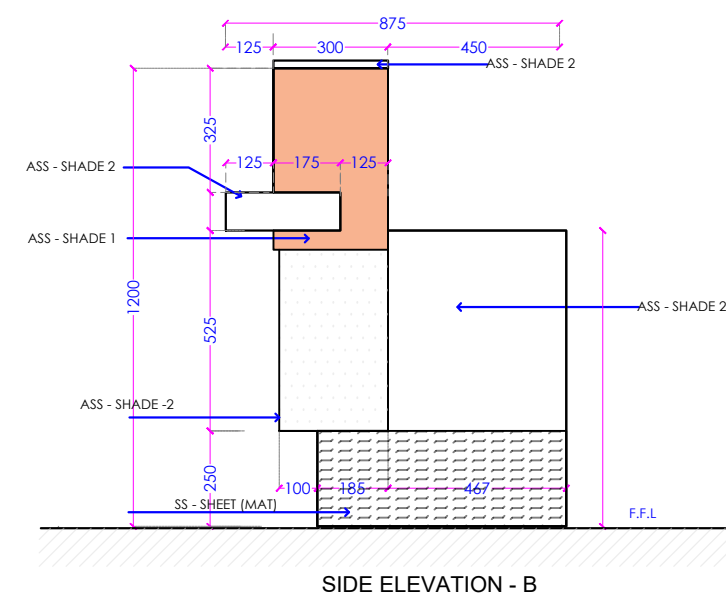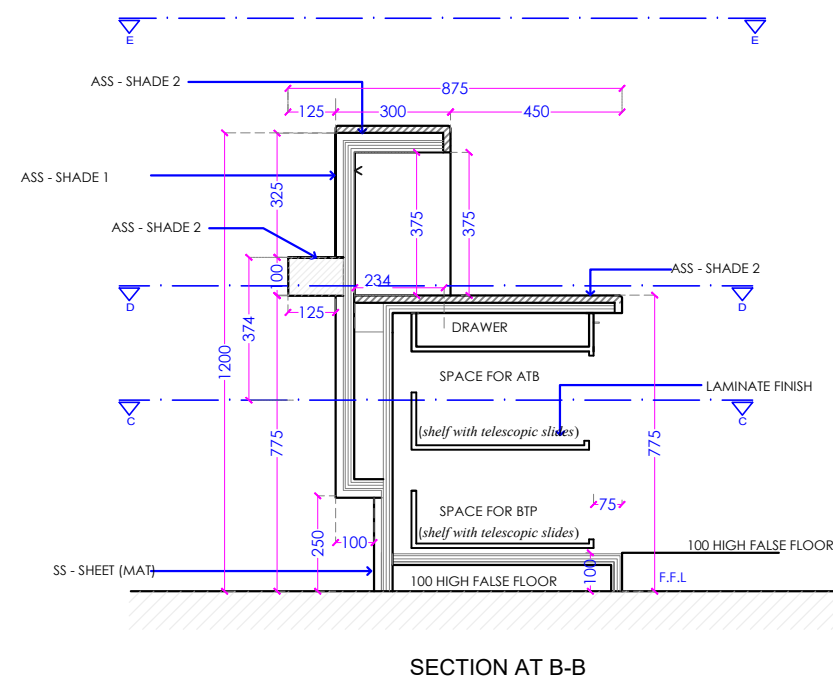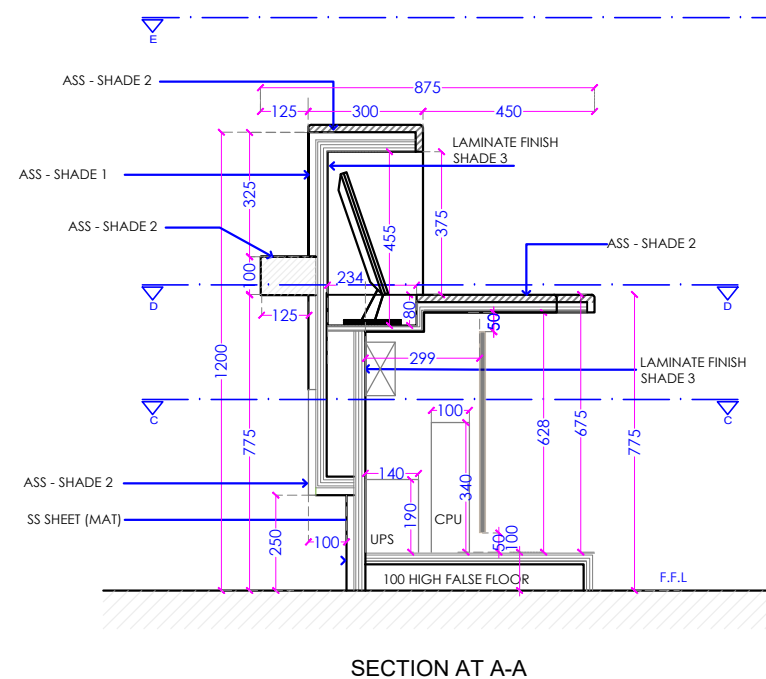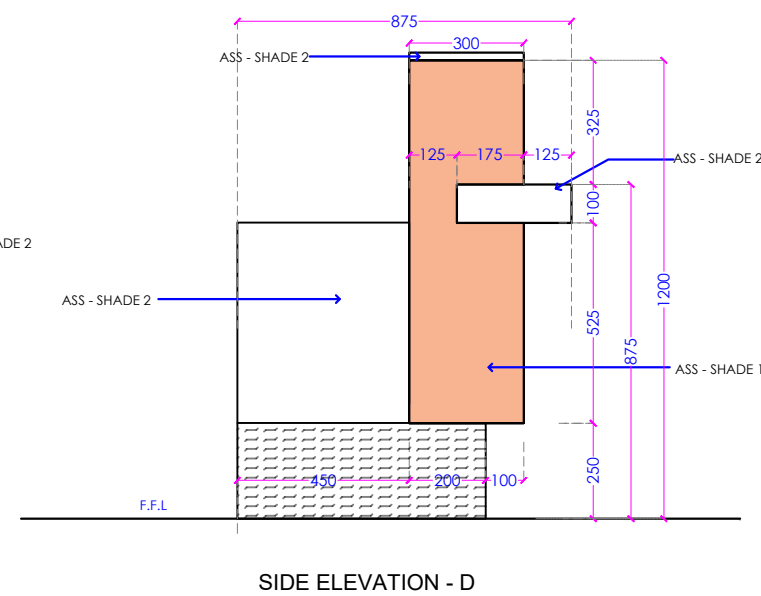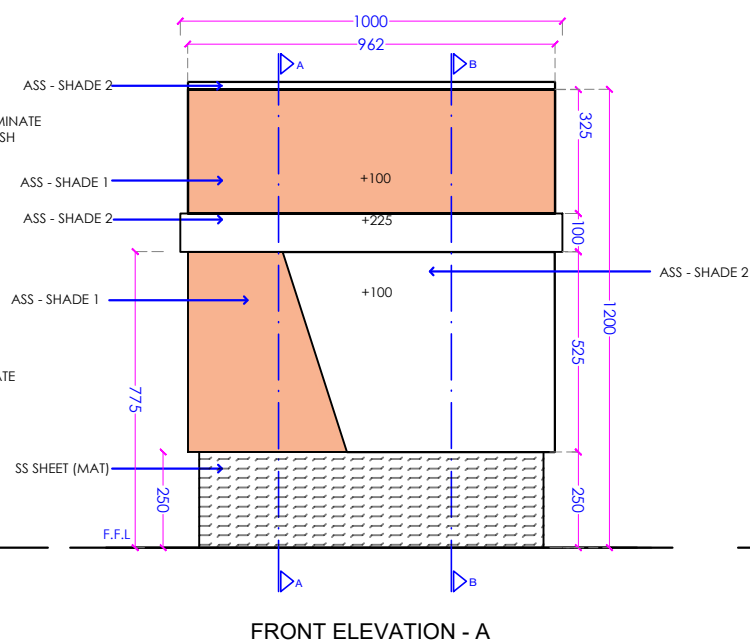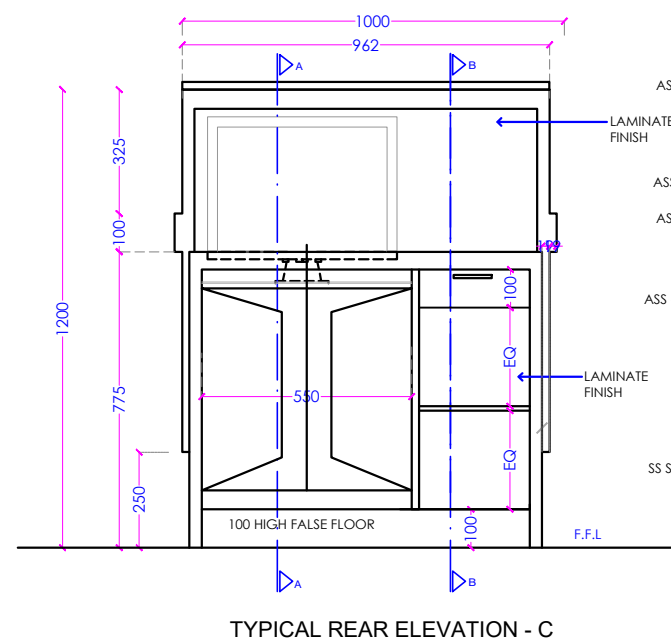

No.	REVISIONS	DATE
-----	-----------	------

UJJAIN

PROJECT TITLE
DEVELOPMENT OF UJJAIN AIRPORT

DRAWING TITLE


BOARDING COUNTER
PLAN, SECTION & ELEVATION



AIRPORTS AUTHORITY OF INDIA
DEPARTMENT OF PLANNING
ARCHITECTURAL CELL
RAJIV GANDHI BHAWAN "C" WING SAFDARJUNG AIRPORT, N. DELHI-03

JR. EXE. (ARCH) KARTIKEYA SRIVASTAVA	JR. EXE. (ARCH) YATISH NAMAN ASTHANA
MGR. (ARCH) ANUP BHARTI	SR. MGR. (ARCH) DHURBAJYOTI SARDAR
DGM (ARCH) MOHSIN KAMAL	DGM (ARCH) KANIKA MALIK
G.M. (ARCH.) ANURAG MISHRA	
E.D. (ARCH.)	

SCALE											DATE JANUARY 2026		
DRG.NO.	U	J	J	-	S	T	D	-	6	2	2	R	
JOB NO.													

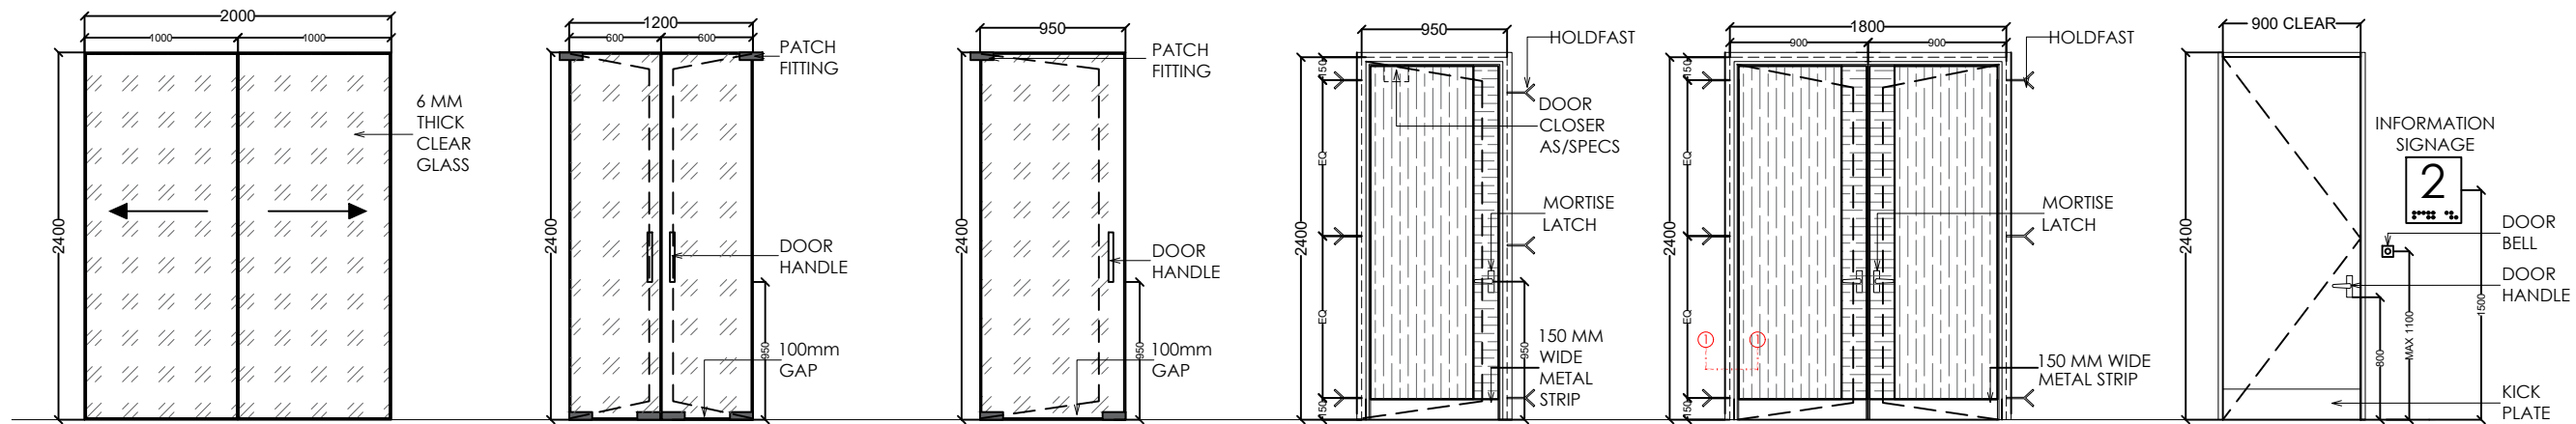

D1 : 2000 X 2400
(GLASS SLIDING DOOR)


D2 : 1200 X 2400
(DOUBLE GLASS DOOR)

D3 : 950 X 2400
(SINGLE GLASS DOOR)

D4 : 950 X 2400
(SINGLE FLUSH DOOR)

D5 : 1800 X 2400
(DOUBLE FLUSH DOOR)

D6 : 900 X 2400
(ACCESSIBLE DOOR AS/STDs)

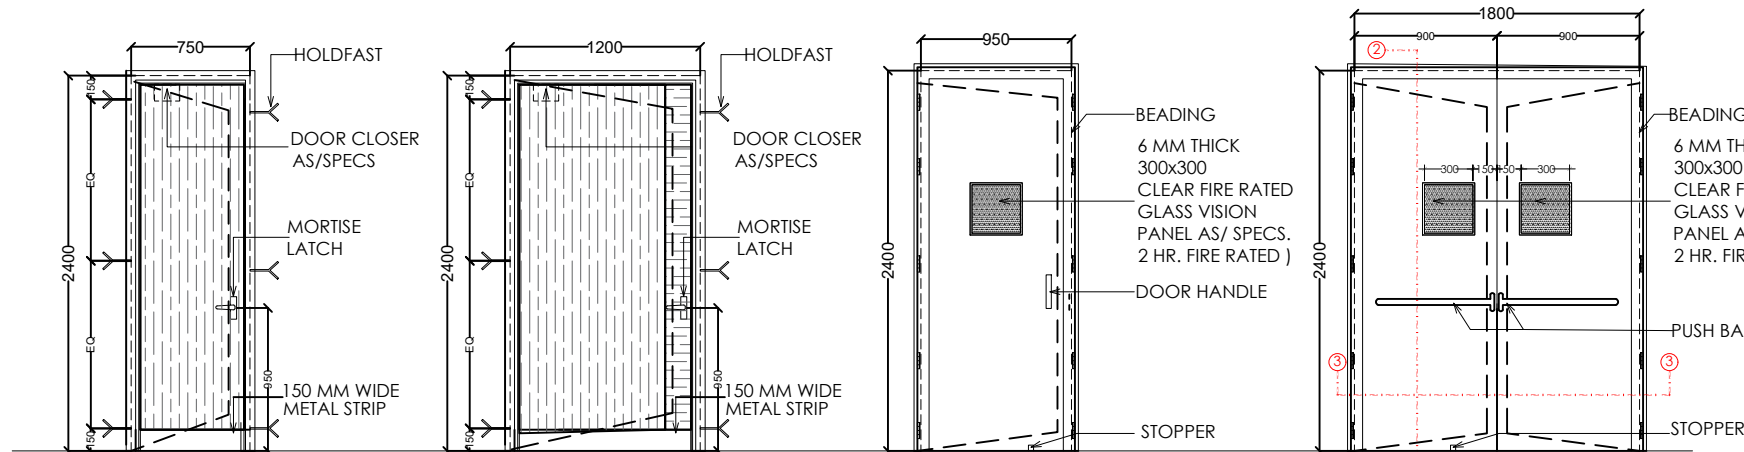


D7 : 750 X 2400
(SINGLE FLUSH DOOR)

D8 : 1200 X 2400
(SINGLE FLUSH DOOR)


FD1 : 950 X 2400
(METAL DOOR)

FD2 : 1800 X 2400
(METAL DOOR)


SECTION 2-2'

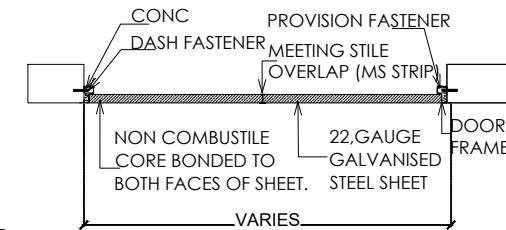

SECTION 3-3'

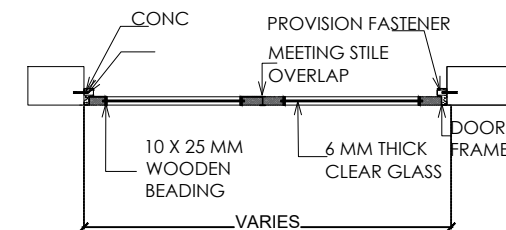

SECTION 4-4'

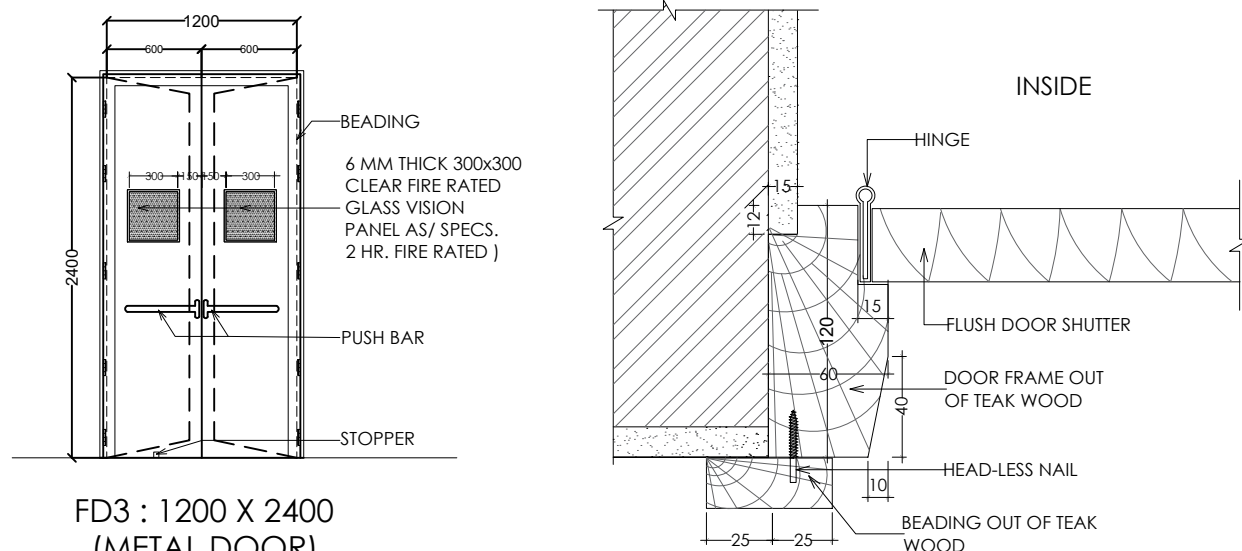

FD3 : 1200 X 2400
(METAL DOOR)

SECTION 1-1'

DOOR SCHEDULE				
TERMINAL BUILDING				
TYPE	SIZE	CILL LVL.	LINT. LVL.	REMARK
D1	2000 X 2400	±00	2400	SLIDING DOOR
D2	1200 X 2400	±00	2400	GLASS DOOR
D3	950 X 2400	±00	2400	GLASS DOOR
D4	950 X 2400	±00	2400	FLUSH DOOR
D5	1800 X 2400	±00	2400	FLUSH DOOR
D6	900 X 2400	±00	2400	ACCESSIBLE DOOR
D7	750 X 2400	±00	2400	FLUSH DOOR
D8	1200 X 2400	±00	2400	FLUSH DOOR
FD1	950 X 2400	±00	2400	METAL DOOR
FD2	1800 X 2400	±00	2400	METAL DOOR
FD3	1200 X 2400	±00	2400	METAL DOOR
VD1	1500 X 2400	±00	2400	GLAZED DOOR

NOTES

- ALL DIMENSIONS ARE IN MM.
- DRAWINGS NOT TO BE SCALED, ONLY WRITTEN DIMENSIONS ARE TO BE FOLLOWED.
- DISCREPANCY IF ANY, SHOULD BE BROUGHT TO THE NOTICE OF DEPTT. OF PLANNING.

NOTE -

- VD1 DETAILS ARE AS PER VIP LOUNGE DRAWINGS
- DOORS HIGHLIGHTED BY RED CIRCLES REPRESENT ACCESS CONTROL DOORS

No. REVISIONS DATE

UJJAIN

PROJECT TITLE

DRAWING TITLE

DOOR SCHEDULE

AIRPORTS AUTHORITY OF INDIA
DEPARTMENT OF PLANNING
ARCHITECTURAL CELL


RAJIV GANDHI BHAWAN 'C' WING SAFDARJUNG AIRPORT, N. DELHI-03

JR. EXE. (ARCH.) KARTIKEYA SRIVASTAVA	JR. EXE. (ARCH.) YATISH NAMAN ASTHANA
AM (ARCH.) ANUP BHARTI	MGR. (ARCH.) DHRUBAJYOTI SARDAR
AGM (ARCH.) MOHSIN KAMAL	DGM (ARCH.) KANIKKA MALIK
G.M. (ARCH.) ANURAG MISHRA	
E.D. (ARCH.) SUJOY DEY	

SCALE DATE
MARCH 2025

DRG.NO. UJJ-SID-623R

JOB NO.

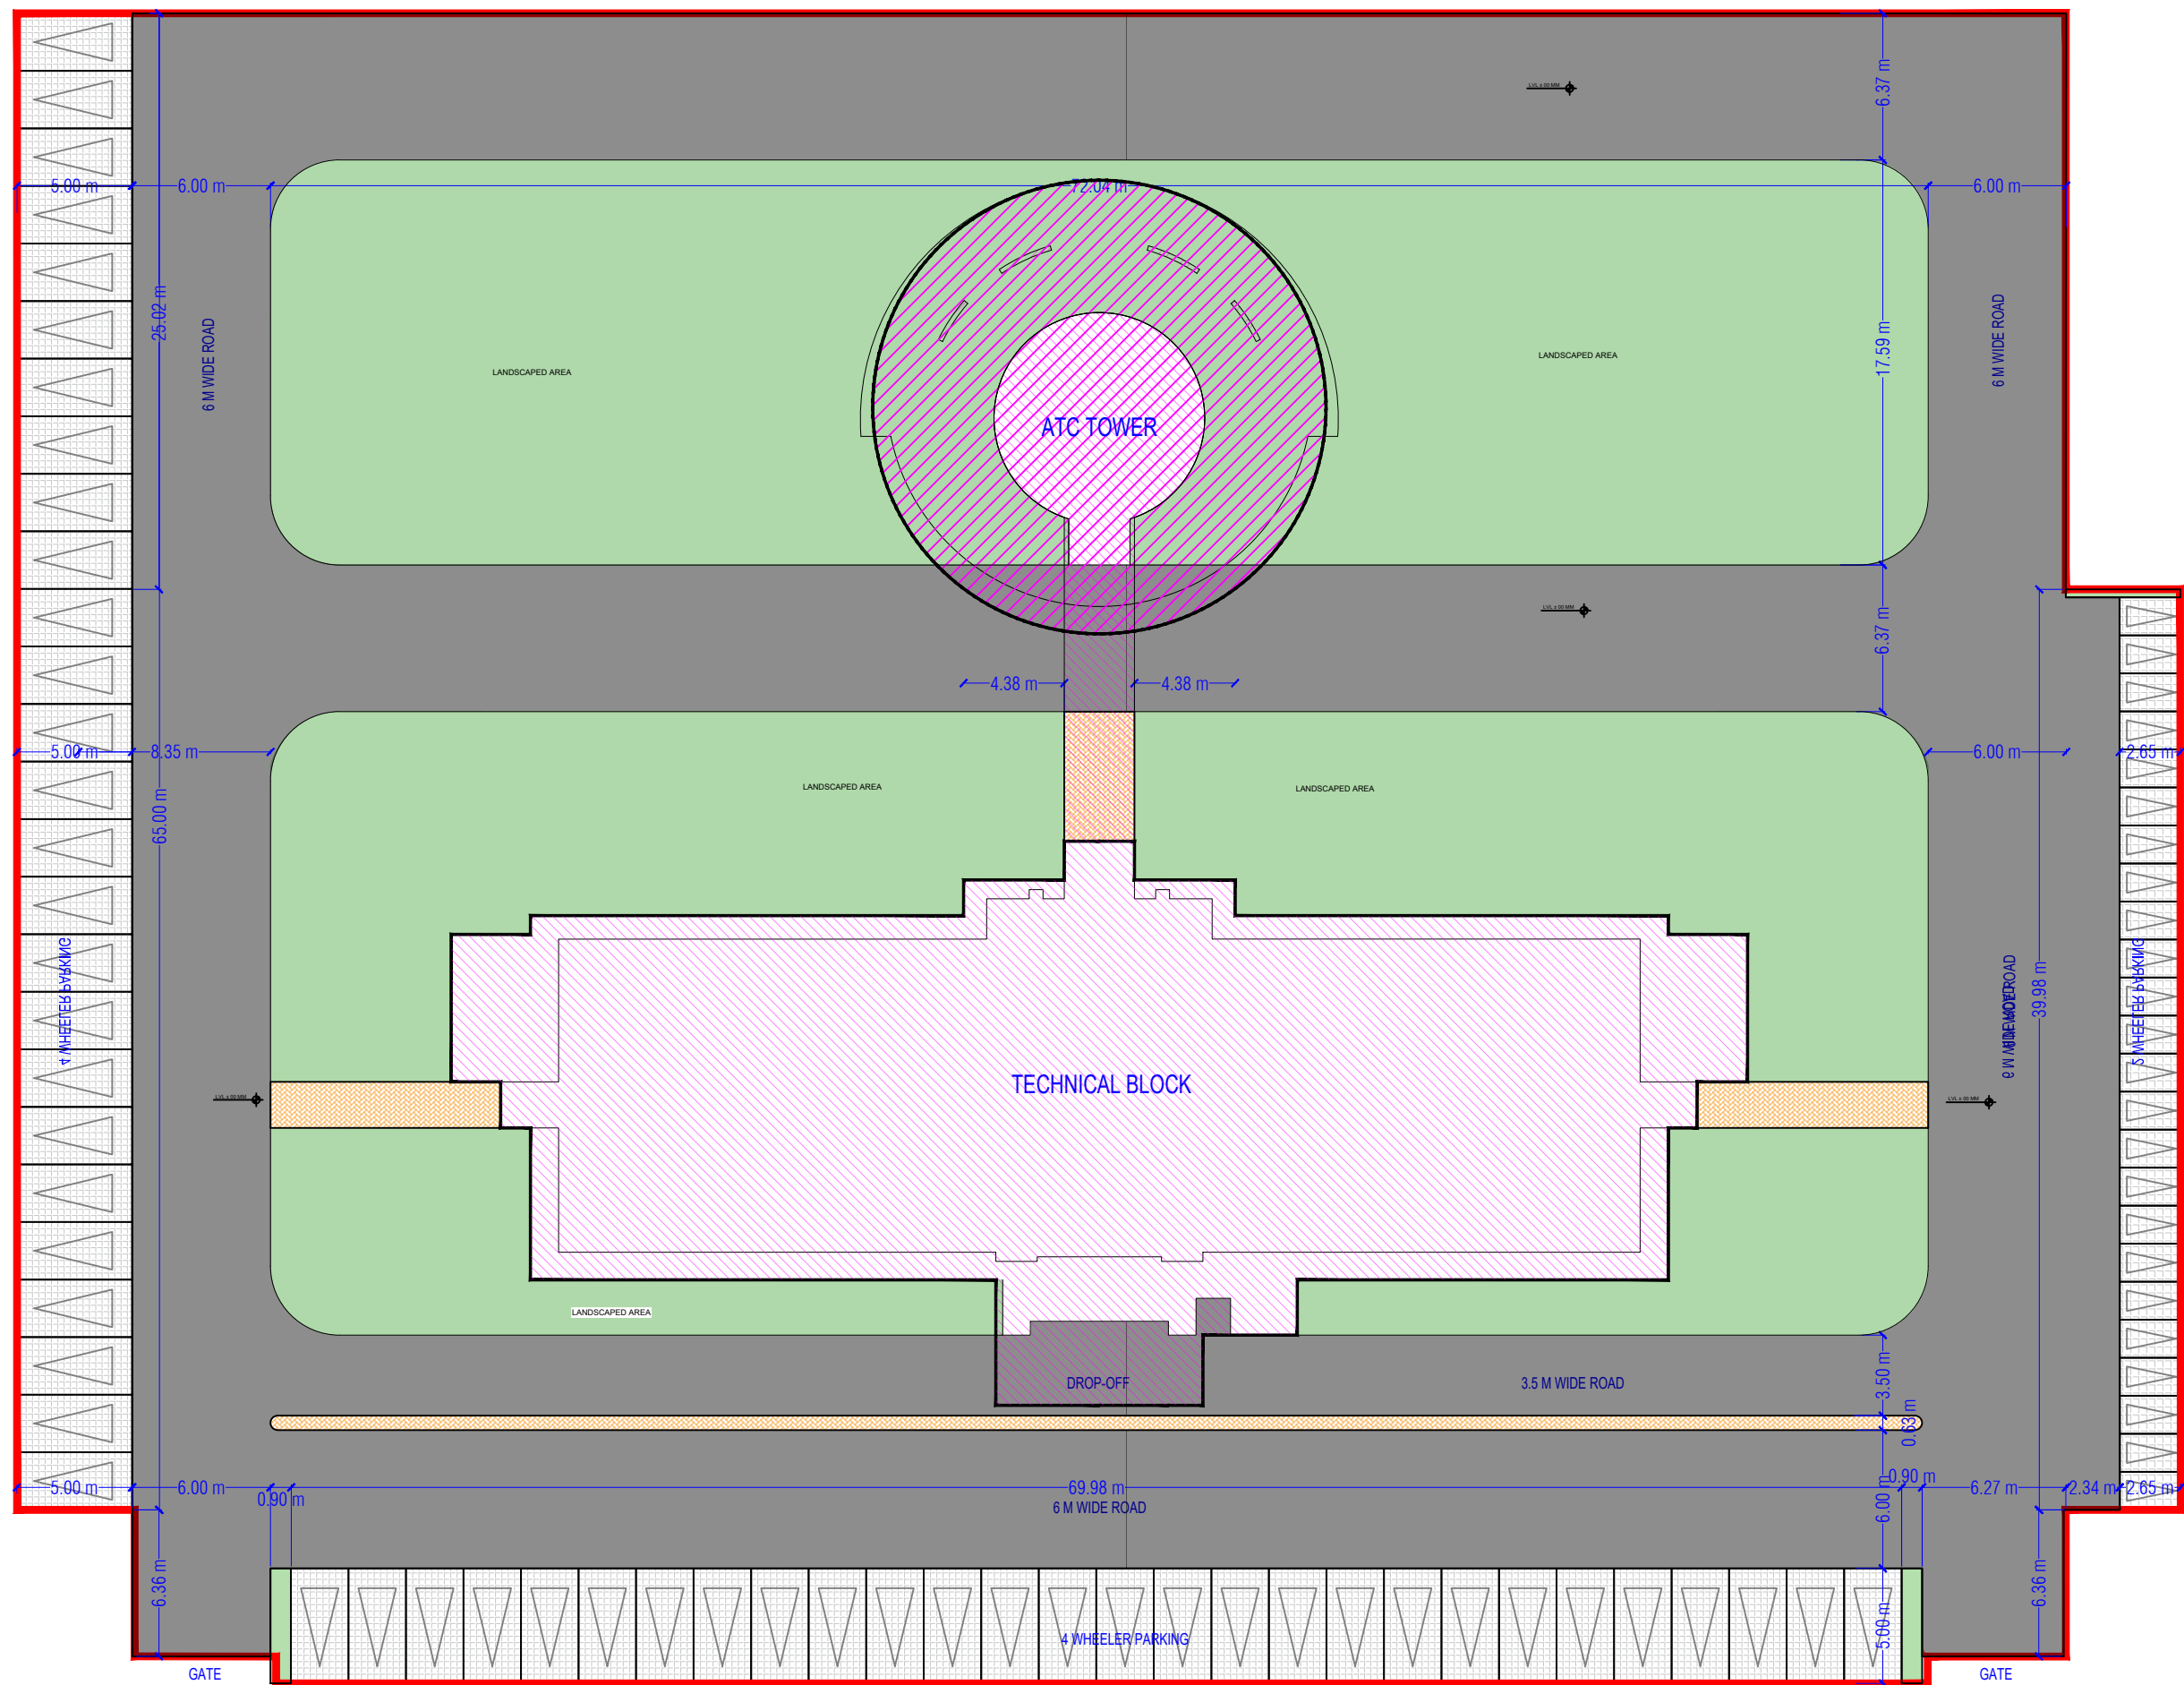

NOTES

1. ALL DIMENSIONS ARE IN MM.
2. DRAWINGS NOT TO BE SCALED, ONLY WRITTEN DIMENSIONS ARE TO BE FOLLOWED.
3. DISCREPANCY IF ANY, SHOULD BE BROUGHT TO THE NOTICE OF DEPTT. OF PLANNING.

No.	PRINTS ISSUED TO	DATE
-----	------------------	------

No.	REVISIONS	DATE
-----	-----------	------

UJJAIN

PROJECT TITLE

PROPOSED ATC TOWER CUM
TECHNICAL BLOCK

DRAWING TITLE

SITE PLAN



AIRPORTS AUTHORITY OF INDIA
DEPARTMENT OF PLANNING
ARCHITECTURAL CELL

RAJIV GANDHI BHAWAN 'C' WING SAFDARJUNG AIRPORT, N. DELHI-03


JR. EXE. (ARCH.) KARTIKEYA SRIVASTAVA	JR. EXE. (ARCH.) YATISH NAMAN ASTHANA
MGR. (ARCH.) ANUP BHARTI	SR. MGR. (ARCH.) DHRUBAJYOTI SARDAR
DGM (ARCH.) MOHSIN KAMAL	DGM (ARCH.) KANIKKA MALIK

G.M. (ARCH.) ANURAG MISHRA
E.D. (ARCH.) SUJOY DEY

SCALE	DATE FEBRUARY 2026
-------	-----------------------

DRG.NO.	UJJ-J-ATC-701R
---------	----------------

JOB NO.	
---------	--

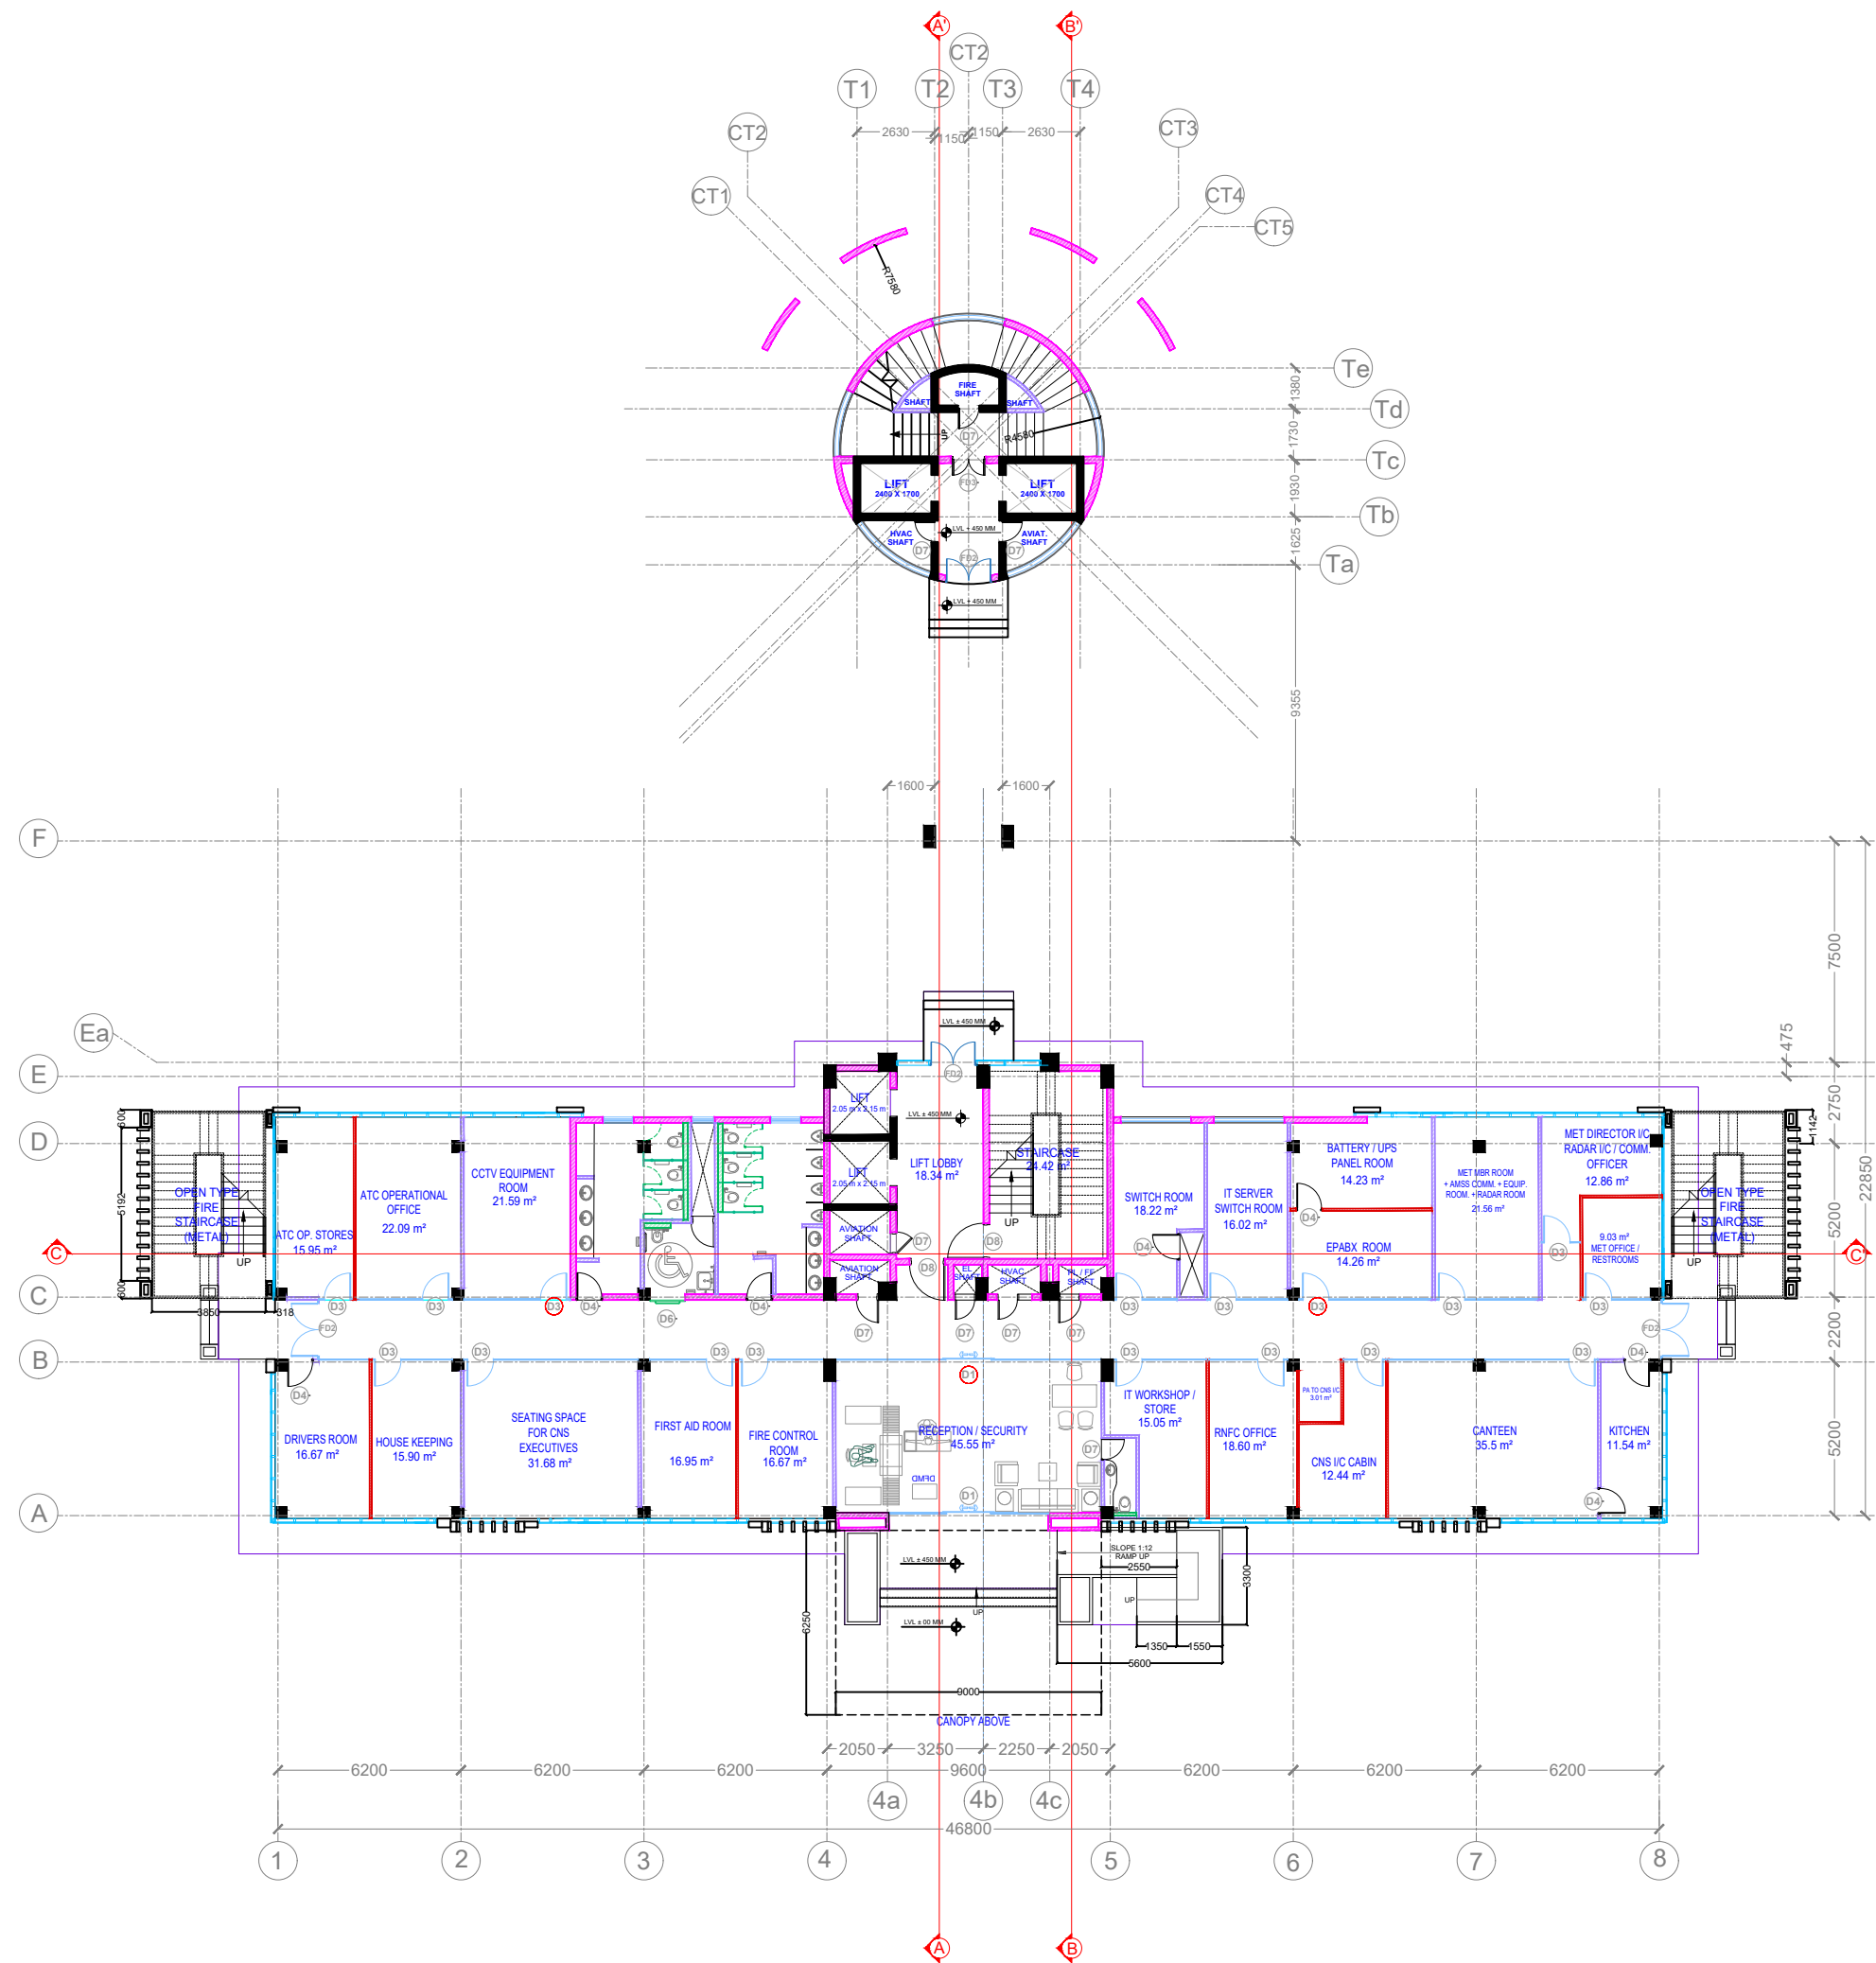

NOTES

1. ALL DIMENSIONS ARE IN MM.
2. DRAWINGS NOT TO BE SCALED, ONLY WRITTEN DIMENSIONS ARE TO BE FOLLOWED.
3. DISCREPANCY IF ANY, SHOULD BE BROUGHT TO THE NOTICE OF DEPTT. OF PLANNING.

No.	PRINTS ISSUED TO	DATE
-----	------------------	------

No.	REVISIONS	DATE
-----	-----------	------

UJJAIN

PROJECT TITLE

PROPOSED ATC TOWER CUM
TECHNICAL BLOCK

DRAWING TITLE

GROUND FLOOR PLAN




AIRPORTS AUTHORITY OF INDIA
DEPARTMENT OF PLANNING
ARCHITECTURAL CELL

RAJIV GANDHI BHAWAN 'C' WING SAFDARJUNG AIRPORT, N. DELHI-03

JR. EXE. (ARCH.) KARTIKEYA SRIVASTAVA	JR. EXE. (ARCH.) YATISH NAMAN ASTHANA
MGR. (ARCH.) ANUP BHARTI	SR. MGR. (ARCH.) DHRUBAJYOTI SARDAR
DGM. (ARCH.) MOHSIN KAMAL	DGM. (ARCH.) KANIKKA MALIK
G.M. (ARCH.) ANURAG MISHRA	
E.D. (ARCH.) SUJOY DEY	

SCALE	DATE FEBRUARY 2026
DRG.NO. UJJ-ATC-702R	
JOB NO.	

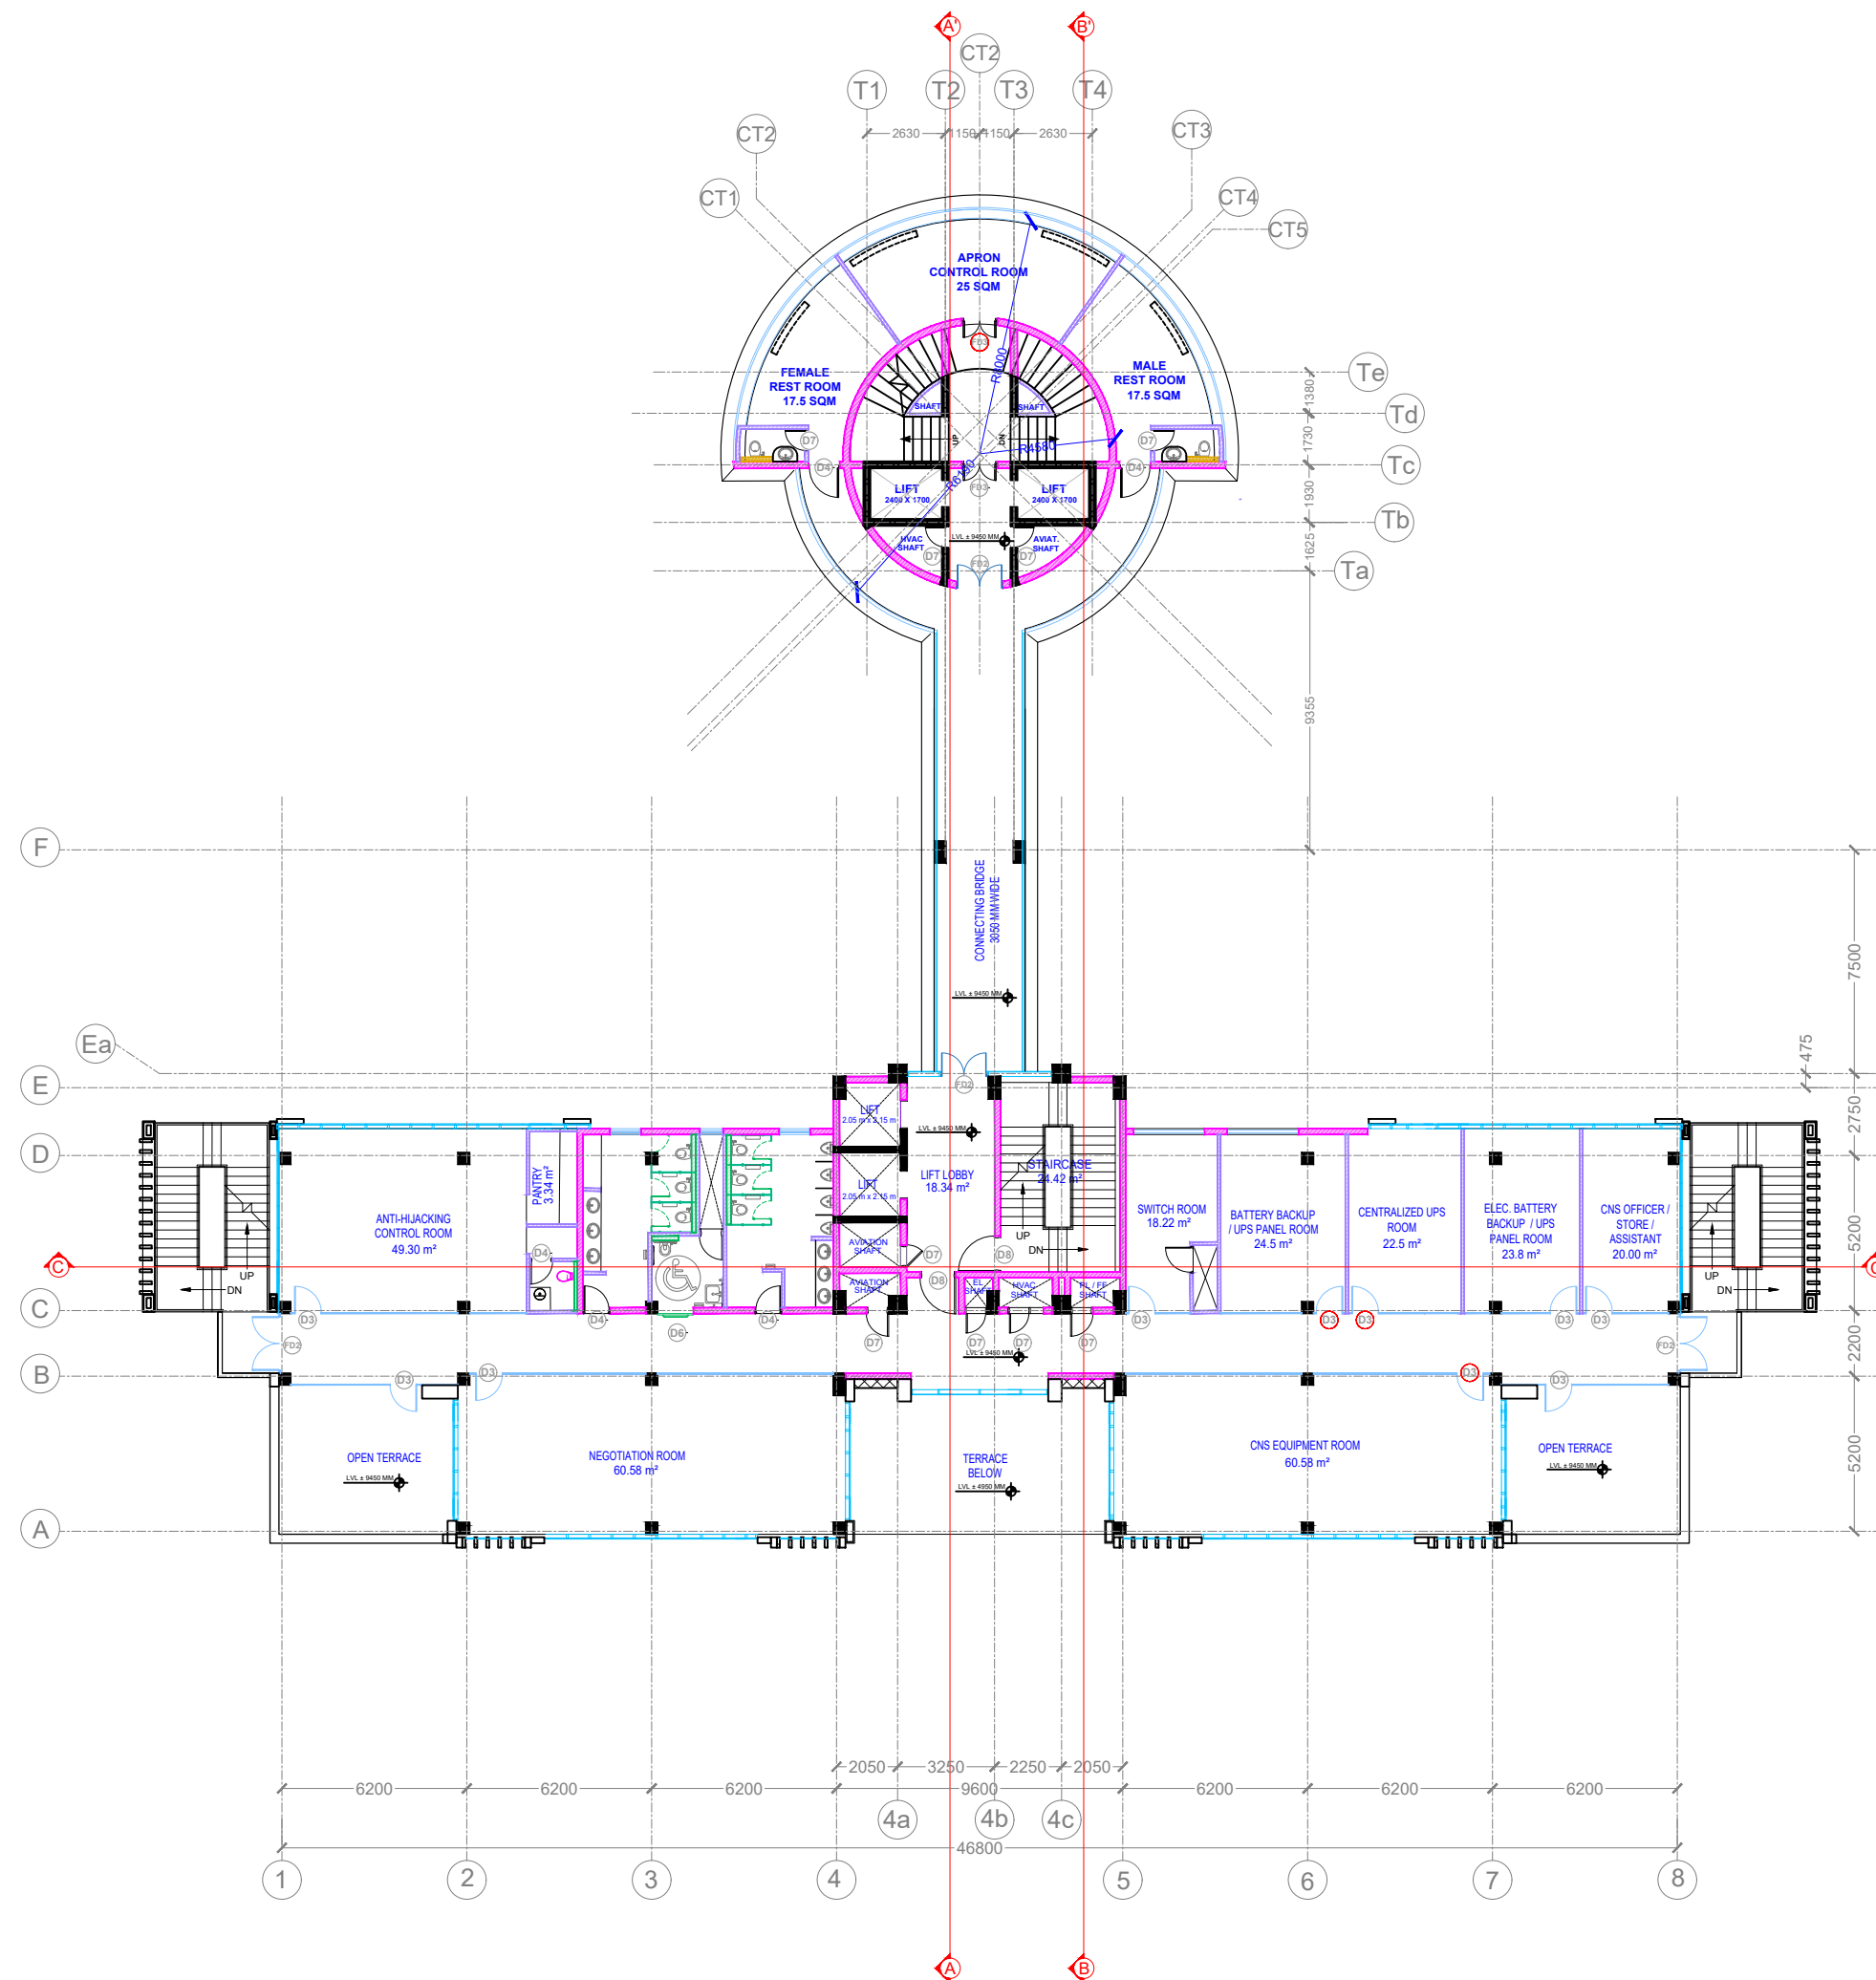

NOTES

1. ALL DIMENSIONS ARE IN MM.
2. DRAWINGS NOT TO BE SCALED, ONLY WRITTEN DIMENSIONS ARE TO BE FOLLOWED.
3. DISCREPANCY IF ANY, SHOULD BE BROUGHT TO THE NOTICE OF DEPTT. OF PLANNING.

No.	PRINTS ISSUED TO	DATE
-----	------------------	------

No.	REVISIONS	DATE
-----	-----------	------

UJJAIN

PROJECT TITLE

PROPOSED ATC TOWER CUM
TECHNICAL BLOCK

DRAWING TITLE


SECOND FLOOR PLAN

AIRPORTS AUTHORITY OF INDIA
DEPARTMENT OF PLANNING
ARCHITECTURAL CELL

RAJIV GANDHI BHAWAN 'C' WING SAFDARJUNG AIRPORT, N. DELHI-03

JR. EXE. (ARCH.) KARTIKEYA SRIVASTAVA	JR. EXE. (ARCH.) YATISH NAMAN ASTHANA
MGR. (ARCH.) ANUP BHARTI	SR. MGR. (ARCH.) DHRUBAJYOTI SARDAR
DGM. (ARCH.) MOHSIN KAMAL	DGM. (ARCH.) KANIKKA MALIK
G.M. (ARCH.) ANURAG MISHRA	
E.D. (ARCH.) SUJOY DEY	

SCALE	DATE FEBRUARY 2026
DRG.NO. UJJ-ATC-704R	
JOB NO.	

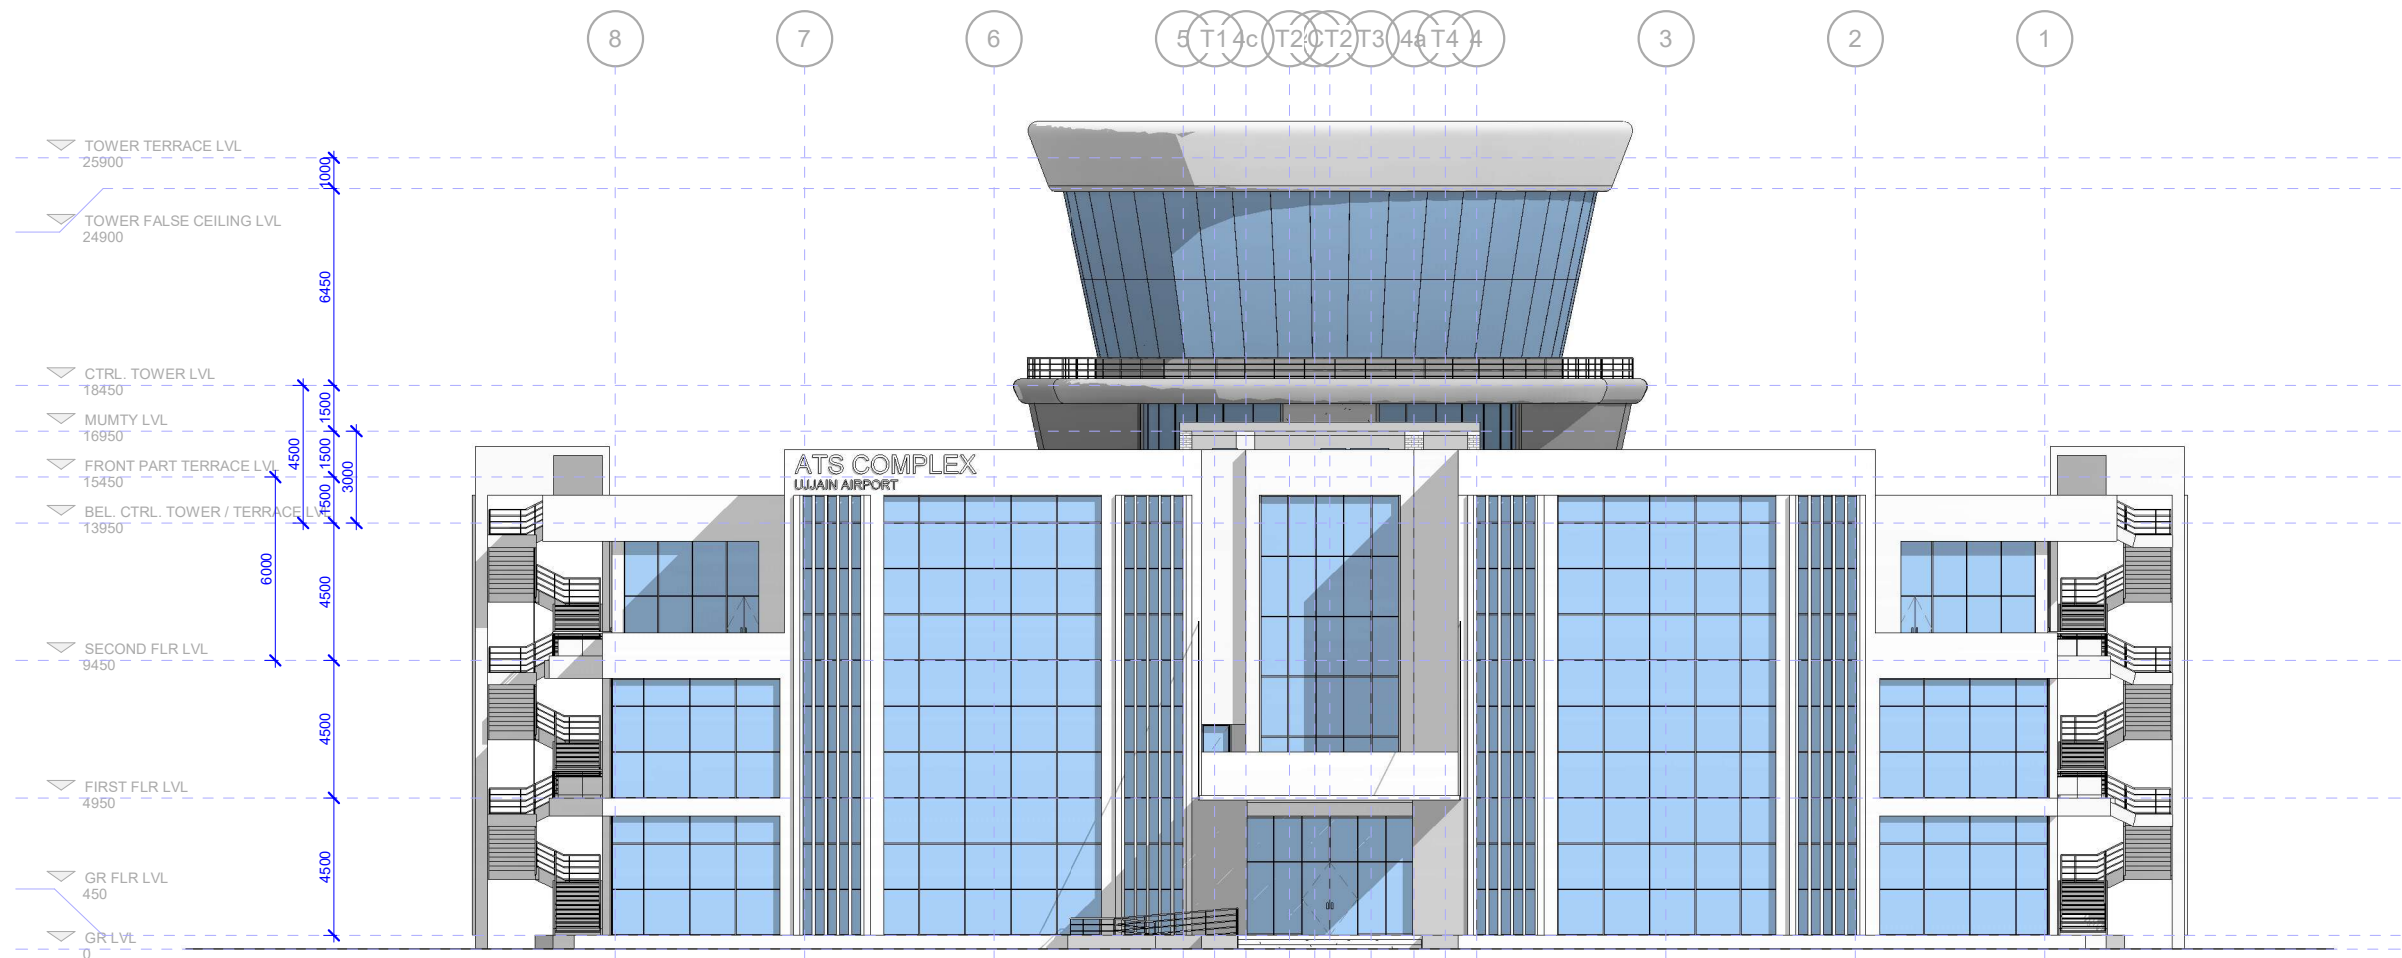

CITY SIDE (FRONT) ELEVATION

- NOTES
1. ALL DIMENSIONS ARE IN MM.
 2. DRAWINGS NOT TO BE SCALED, ONLY WRITTEN DIMENSIONS ARE TO BE FOLLOWED.
 3. DISCREPANCY IF ANY, SHOULD BE BROUGHT TO THE NOTICE OF DEPTT. OF PLANNING.

No.	PRINTS ISSUED TO	DATE
-----	------------------	------

No.	REVISIONS	DATE
-----	-----------	------

UJJAIN


PROJECT TITLE
PROPOSED ATC CUM TECHNICAL
BLOCK

DRAWING TITLE
CITY SIDE (FRONT) ELEVATION

AIRPORTS AUTHORITY OF INDIA
DEPARTMENT OF PLANNING
ARCHITECTURAL CELL
RAJIV GANDHI BHAWAN "C" WING SAFDARJUNG AIRPORT, N. DELHI-63

JR. EXE. (ARCH.) KARTIKEYA SRIVASTAVA	JR. EXE. (ARCH.) YATISH NAMAN ASTHANA
MGR. (ARCH.) ANUP BHARTI	SR. MGR. (ARCH.) DHURUBAYOTI SARDAR
DOM (ARCH.) MOHSHI KAMAL	DOM (ARCH.) KANAKA MALIK
G.M. (ARCH.) ANURAG MISHRA	
E.D. (ARCH.) SUJOY DEY	

SCALE	DATE FEBRUARY 2026
DRG.NO. UJJ - ATC - 707R	
JOB NO.	

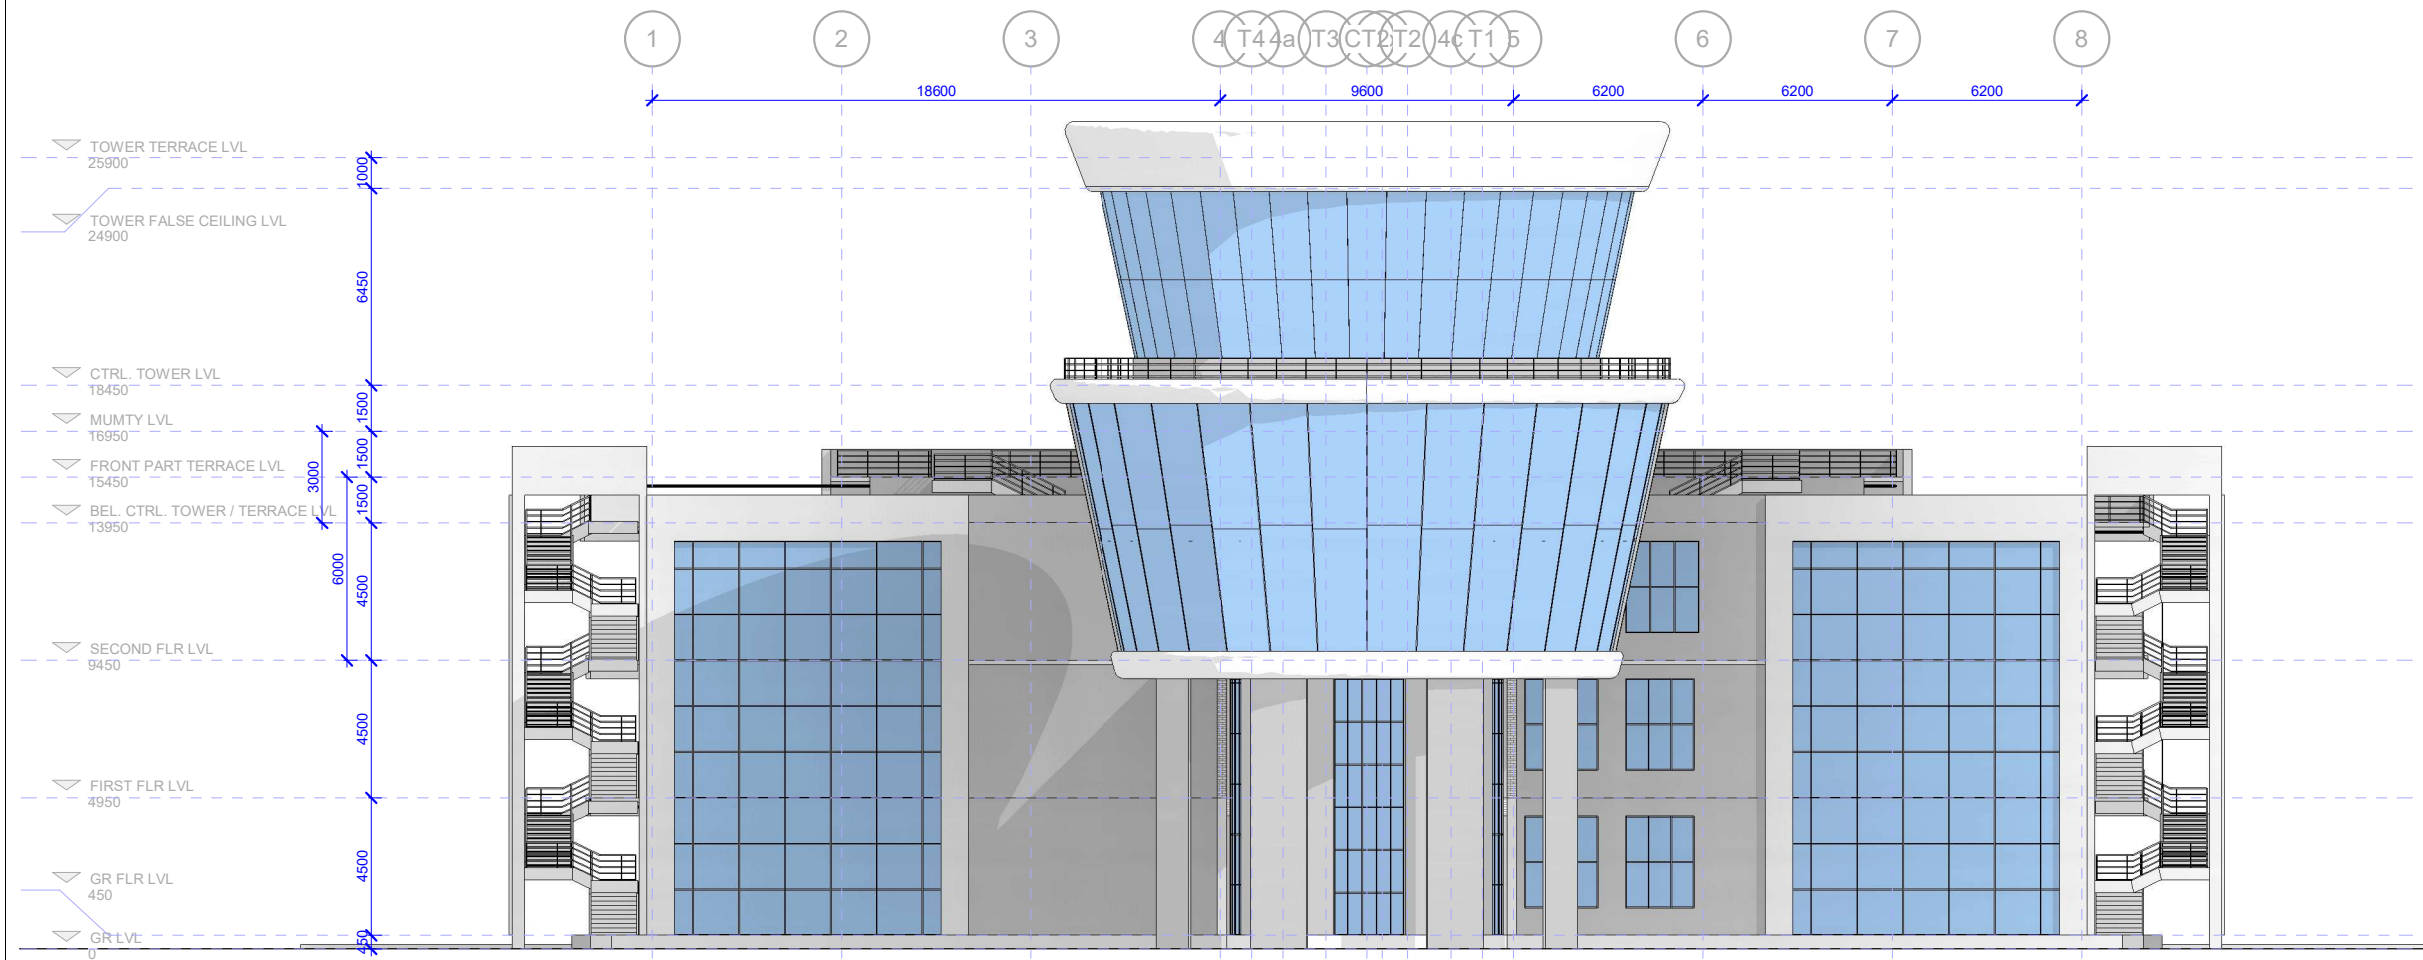

AIR SIDE (REAR) ELEVATION

- NOTES
1. ALL DIMENSIONS ARE IN MM.
 2. DRAWINGS NOT TO BE SCALED, ONLY WRITTEN DIMENSIONS ARE TO BE FOLLOWED.
 3. DISCREPANCY IF ANY, SHOULD BE BROUGHT TO THE NOTICE OF DEPTT. OF PLANNING.

No.	PRINTS ISSUED TO	DATE
-----	------------------	------

No.	REVISIONS	DATE
-----	-----------	------

UJJAIN

PROJECT TITLE
PROPOSED ATC CUM TECHNICAL
BLOCK

DRAWING TITLE
AIR SIDE (REAR) ELEVATION


 AIRPORTS AUTHORITY OF INDIA
DEPARTMENT OF PLANNING
ARCHITECTURAL CELL
RAJIV GANDHI BHAWAN "C" WING SAFDARJUNG AIRPORT, N. DELHI-63

JR. EXE. (ARCH.) KARTIKEYA SRIVASTAVA	JR. EXE. (ARCH.) YATISH NAMAN ASTHANA
MGR. (ARCH.) ANUP BHARTI	SR. MGR. (ARCH.) DHURUBAYOTI SARDAR
DOM (ARCH.) MOHSHI KAMAL	DOM (ARCH.) KANAKA MALIK
G.M. (ARCH.) ANURAG MISHRA	
E.D. (ARCH.) SUJOY DEY	

SCALE
DATE
FEBRUARY 2026

DRG.NO. U J J - A T C - 7 0 8 R

JOB NO.

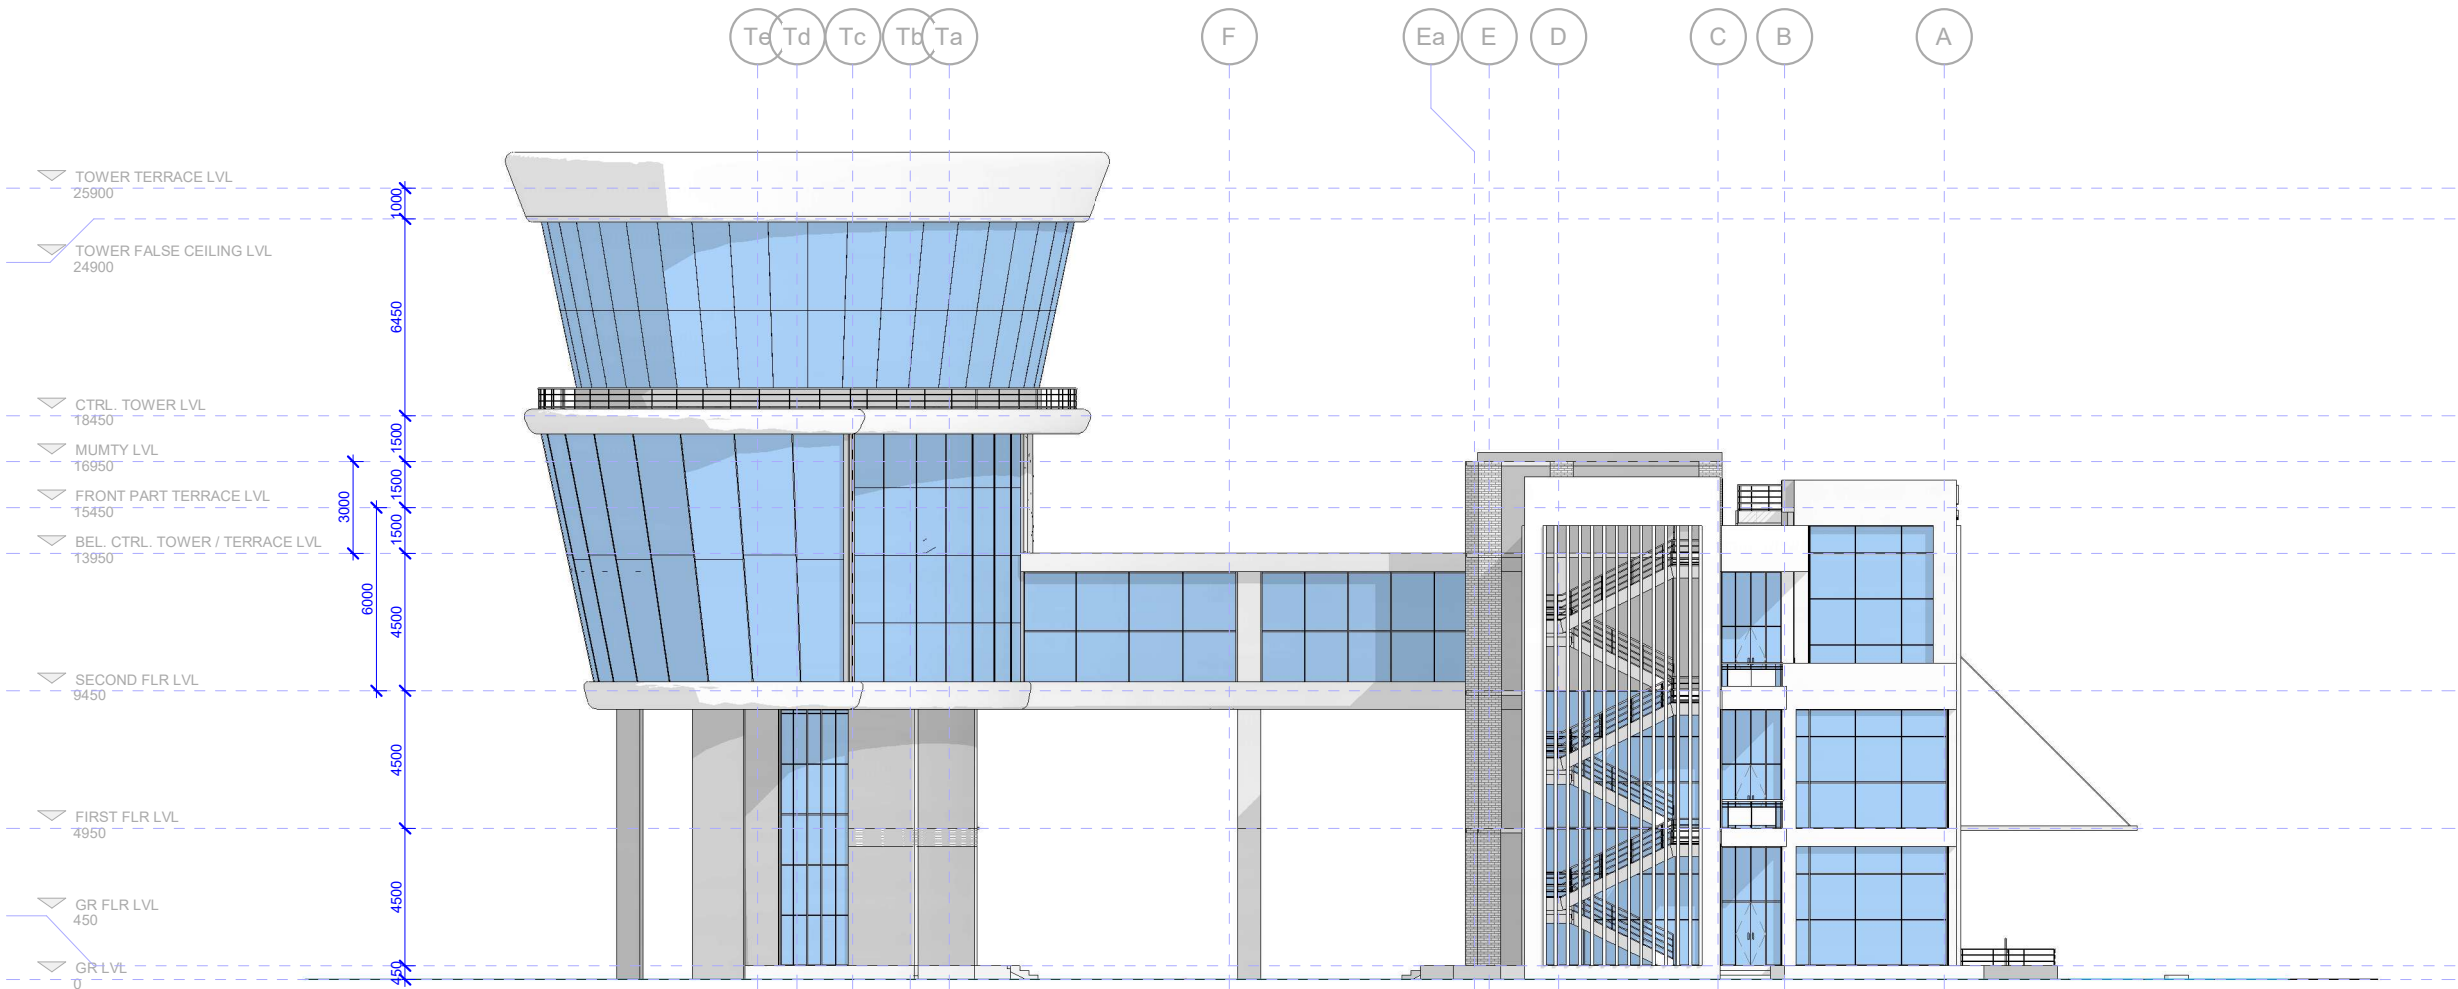

LEFT SIDE ELEVATION

NOTES

1. ALL DIMENSIONS ARE IN MM.
2. DRAWINGS NOT TO BE SCALED, ONLY WRITTEN DIMENSIONS ARE TO BE FOLLOWED.
3. DISCREPANCY IF ANY, SHOULD BE BROUGHT TO THE NOTICE OF DEPTT. OF PLANNING.

No. PRINTS ISSUED TO DATE

No. REVISIONS DATE

UJJAIN

PROJECT TITLE
PROPOSED ATC CUM TECHNICAL
BLOCK

DRAWING TITLE
LEFT SIDE ELEVATION

AIRPORTS AUTHORITY OF INDIA
DEPARTMENT OF PLANNING
ARCHITECTURAL CELL
RAJIV GANDHI BHAWAN "C" WING SAFDARJUNG AIRPORT, N. DELHI-63

JR. EXE. (ARCH.) KARTIKEYA SRIVASTAVA	JR. EXE. (ARCH.) YATISH NAMAN ASTHANA
MGR. (ARCH.) ANUP BHARTI	SR. MGR. (ARCH.) DHURUJYOTI SARDAR
DDM (ARCH.) MOHSHI KAMAL	DDM (ARCH.) KANAKA MALIK
G.M. (ARCH.) ANURAG MISHRA	
E.D. (ARCH.) SUJOY DEY	

SCALE DATE
FEBRUARY 2026

DRG.NO. UJJ - ATC - 709R

JOB NO.




1. ALL DIMENSIONS ARE IN MM.
2. DRAWINGS NOT TO BE SCALED, ONLY WRITTEN DIMENSIONS ARE TO BE FOLLOWED.
3. DISCREPANCY IF ANY, SHOULD BE BROUGHT TO THE NOTICE OF DEPTT. OF PLANNING.


[illegible]

No.	PRINTS ISSUED TO	DATE
-----	------------------	------

No.	REVISIONS	DATE
-----	-----------	------

RIGHT SIDE ELEVATION

 

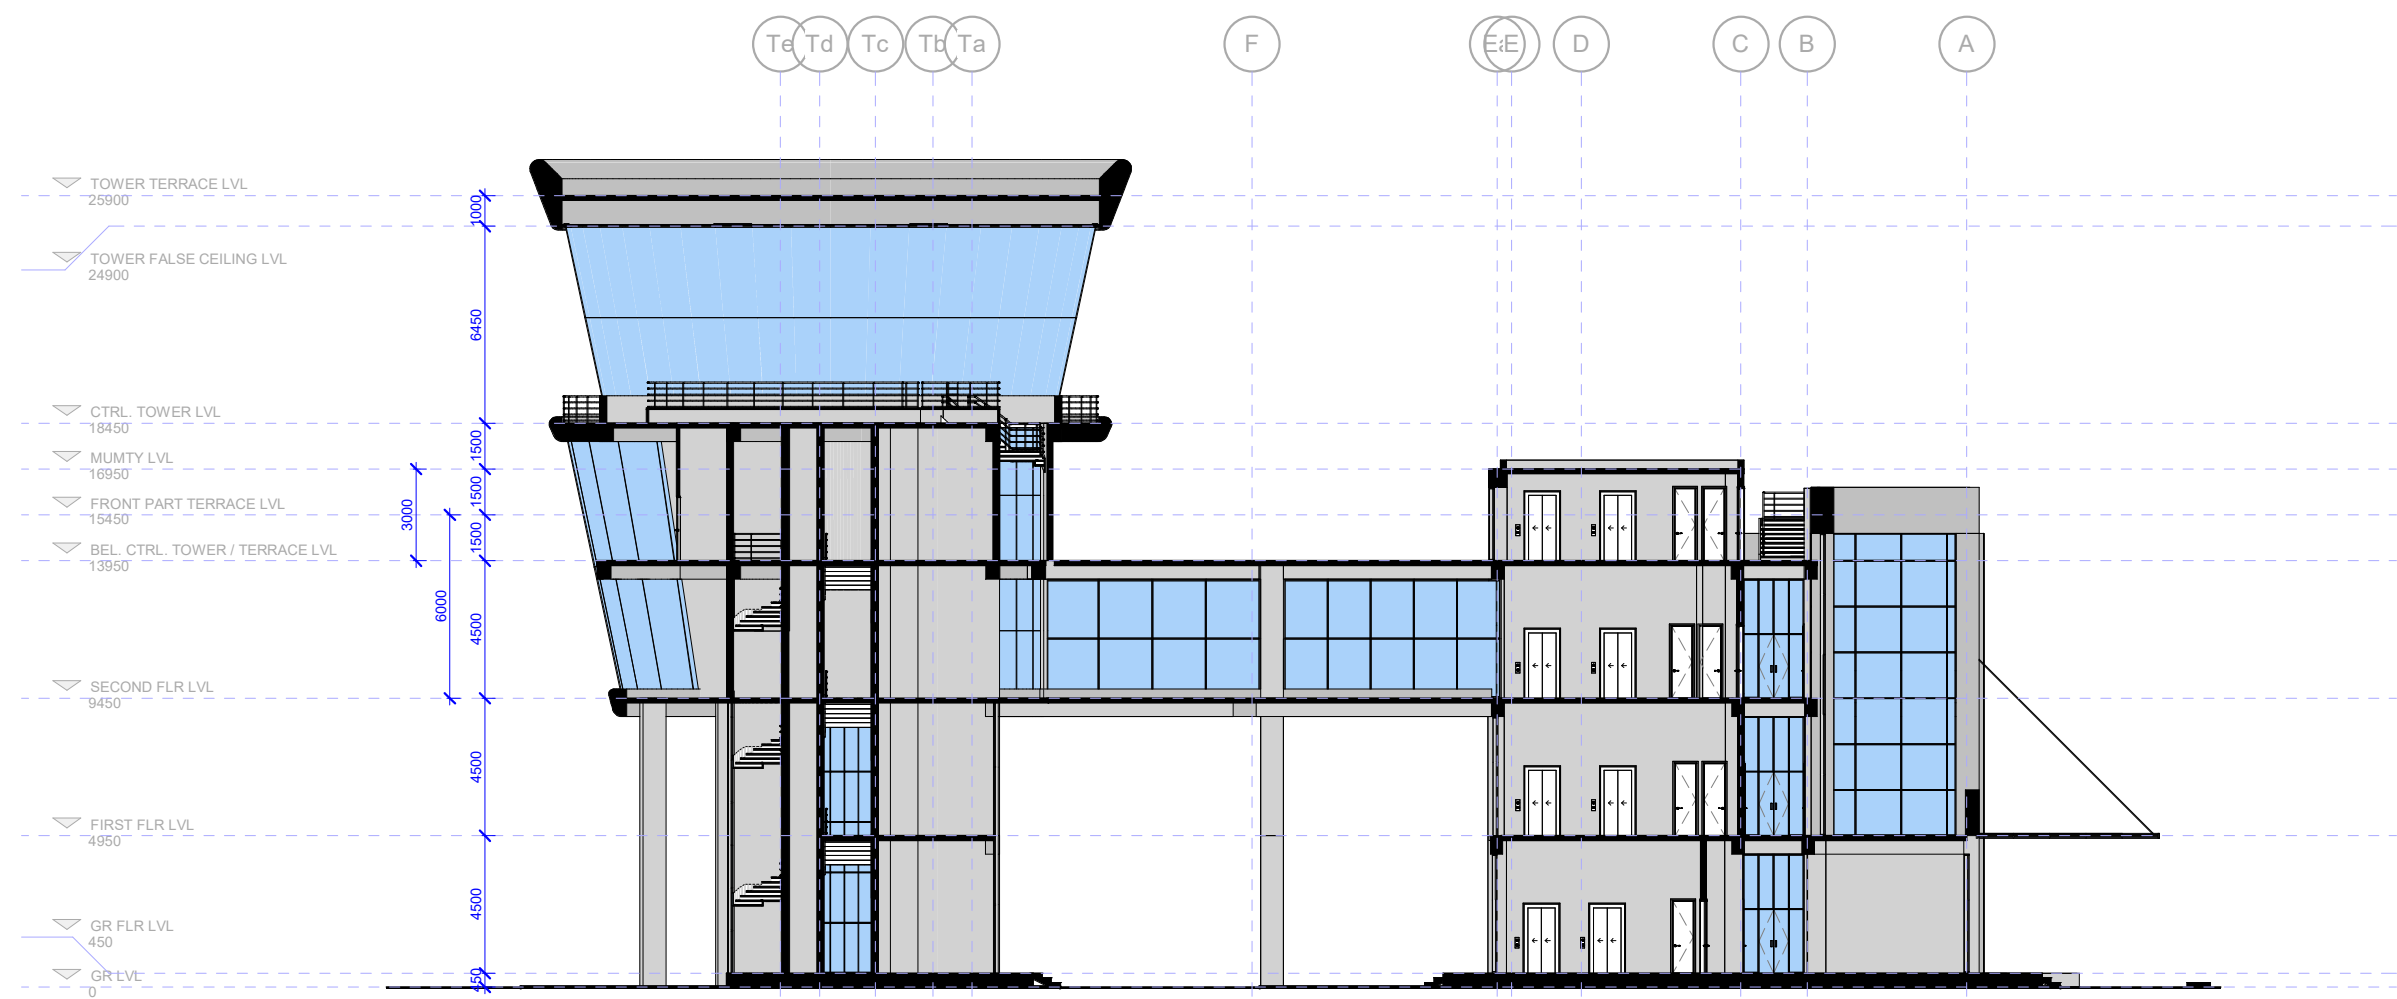

SECTION A - A'

- NOTES
1. ALL DIMENSIONS ARE IN MM.
 2. DRAWINGS NOT TO BE SCALED, ONLY WRITTEN DIMENSIONS ARE TO BE FOLLOWED.
 3. DISCREPANCY IF ANY, SHOULD BE BROUGHT TO THE NOTICE OF DEPTT. OF PLANNING.


No.	PRINTS ISSUED TO	DATE
-----	------------------	------


No.	REVISIONS	DATE
-----	-----------	------

UJJAIN

PROJECT TITLE
PROPOSED ATC CUM TECHNICAL BLOCK

DRAWING TITLE
SECTION A - A'

 AIRPORTS AUTHORITY OF INDIA DEPARTMENT OF PLANNING ARCHITECTURAL CELL		AIRPORTS AUTHORITY OF INDIA			
		DEPARTMENT OF PLANNING ARCHITECTURAL CELL			
RAJIV GANDHI BHAWAN "C" WING SAFDARJUNG AIRPORT, N. DELHI-63					
JR. EXE. (ARCH.) KARTIKEYA SRIVASTAVA		JR. EXE. (ARCH.) YATISH NAMAN ASTHANA			
MGR. (ARCH.) ANUP BHARTI		SR. MGR. (ARCH.) DHURUBAYOTI SARDAR			
DDM (ARCH.) MOHINI KAMAL		DDM (ARCH.) KANAKA MALIK			
G.M. (ARCH.) ANURAG MISHRA					
E.D. (ARCH.) SUJOY DEY					
SCALE		DATE FEBRUARY 2026			
DRG.NO.		U	J	J	- A T C - 7 1 1 R
JOB NO.					

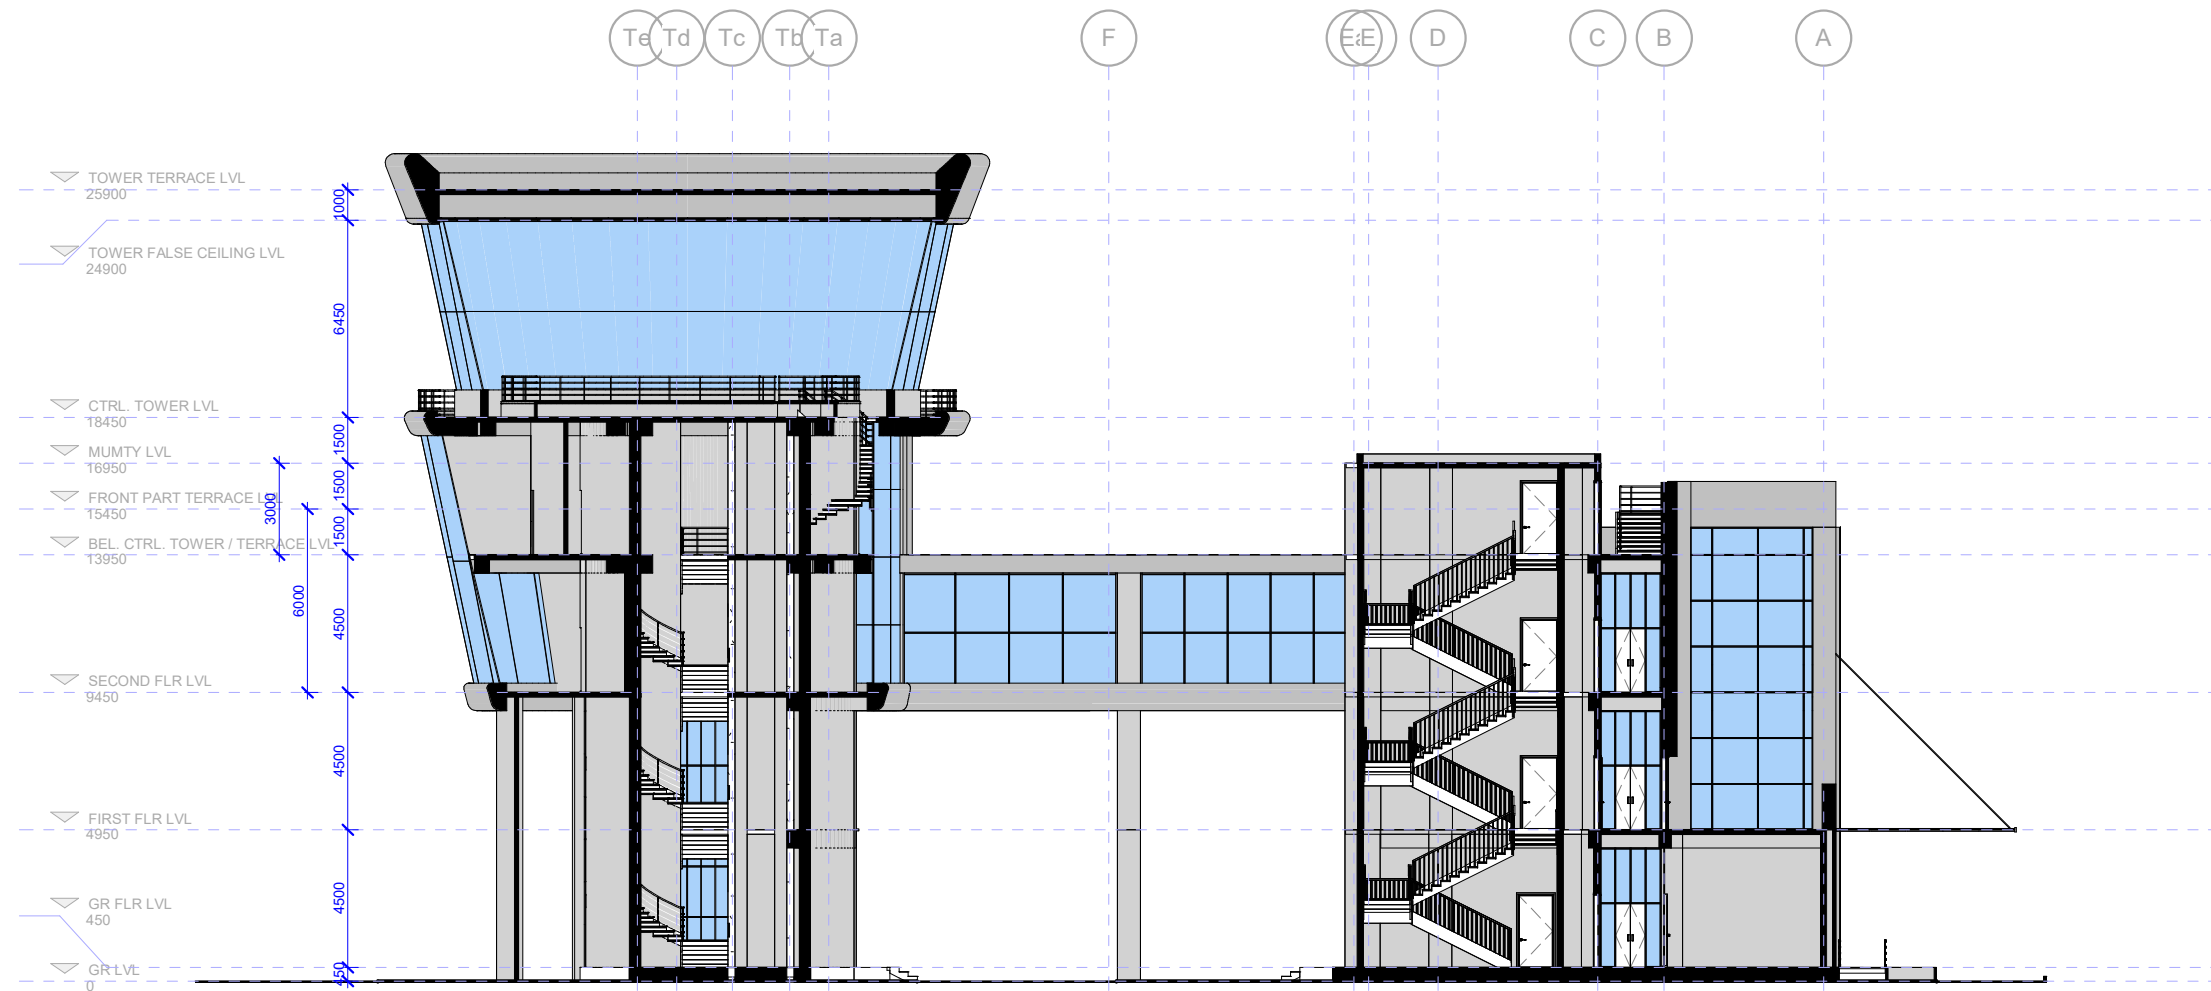

SECTION B - B'

NOTES

1. ALL DIMENSIONS ARE IN MM.
2. DRAWINGS NOT TO BE SCALED, ONLY WRITTEN DIMENSIONS ARE TO BE FOLLOWED.
3. DISCREPANCY IF ANY, SHOULD BE BROUGHT TO THE NOTICE OF DEPTT. OF PLANNING.

No. PRINTS ISSUED TO DATE

No. REVISIONS DATE

UJJAIN

PROJECT TITLE
PROPOSED ATC CUM TECHNICAL
BLOCK

DRAWING TITLE
SECTION B - B'


AIRPORTS AUTHORITY OF INDIA
DEPARTMENT OF PLANNING
ARCHITECTURAL CELL
RAJIV GANDHI BHAWAN "C" WING SAFDARJUNG AIRPORT, N. DELHI-63

JR. EXE. (ARCH.) KARTIKEYA SRIVASTAVA	JR. EXE. (ARCH.) YATISH NAMAN ASTHANA
MGR. (ARCH.) ANUP BHARTI	SR. MGR. (ARCH.) DHURBAJYOTI SARDAR
DOM (ARCH.) MOHSIN KAMAL	DOM (ARCH.) KANAKA MALIK
G.M. (ARCH.) ANURAG MISHRA	
E.D. (ARCH.) SUJOY DEY	

SCALE DATE
FEBRUARY 2026

DRG.NO. U J J - A T C - 7 1 2 R

JOB NO.

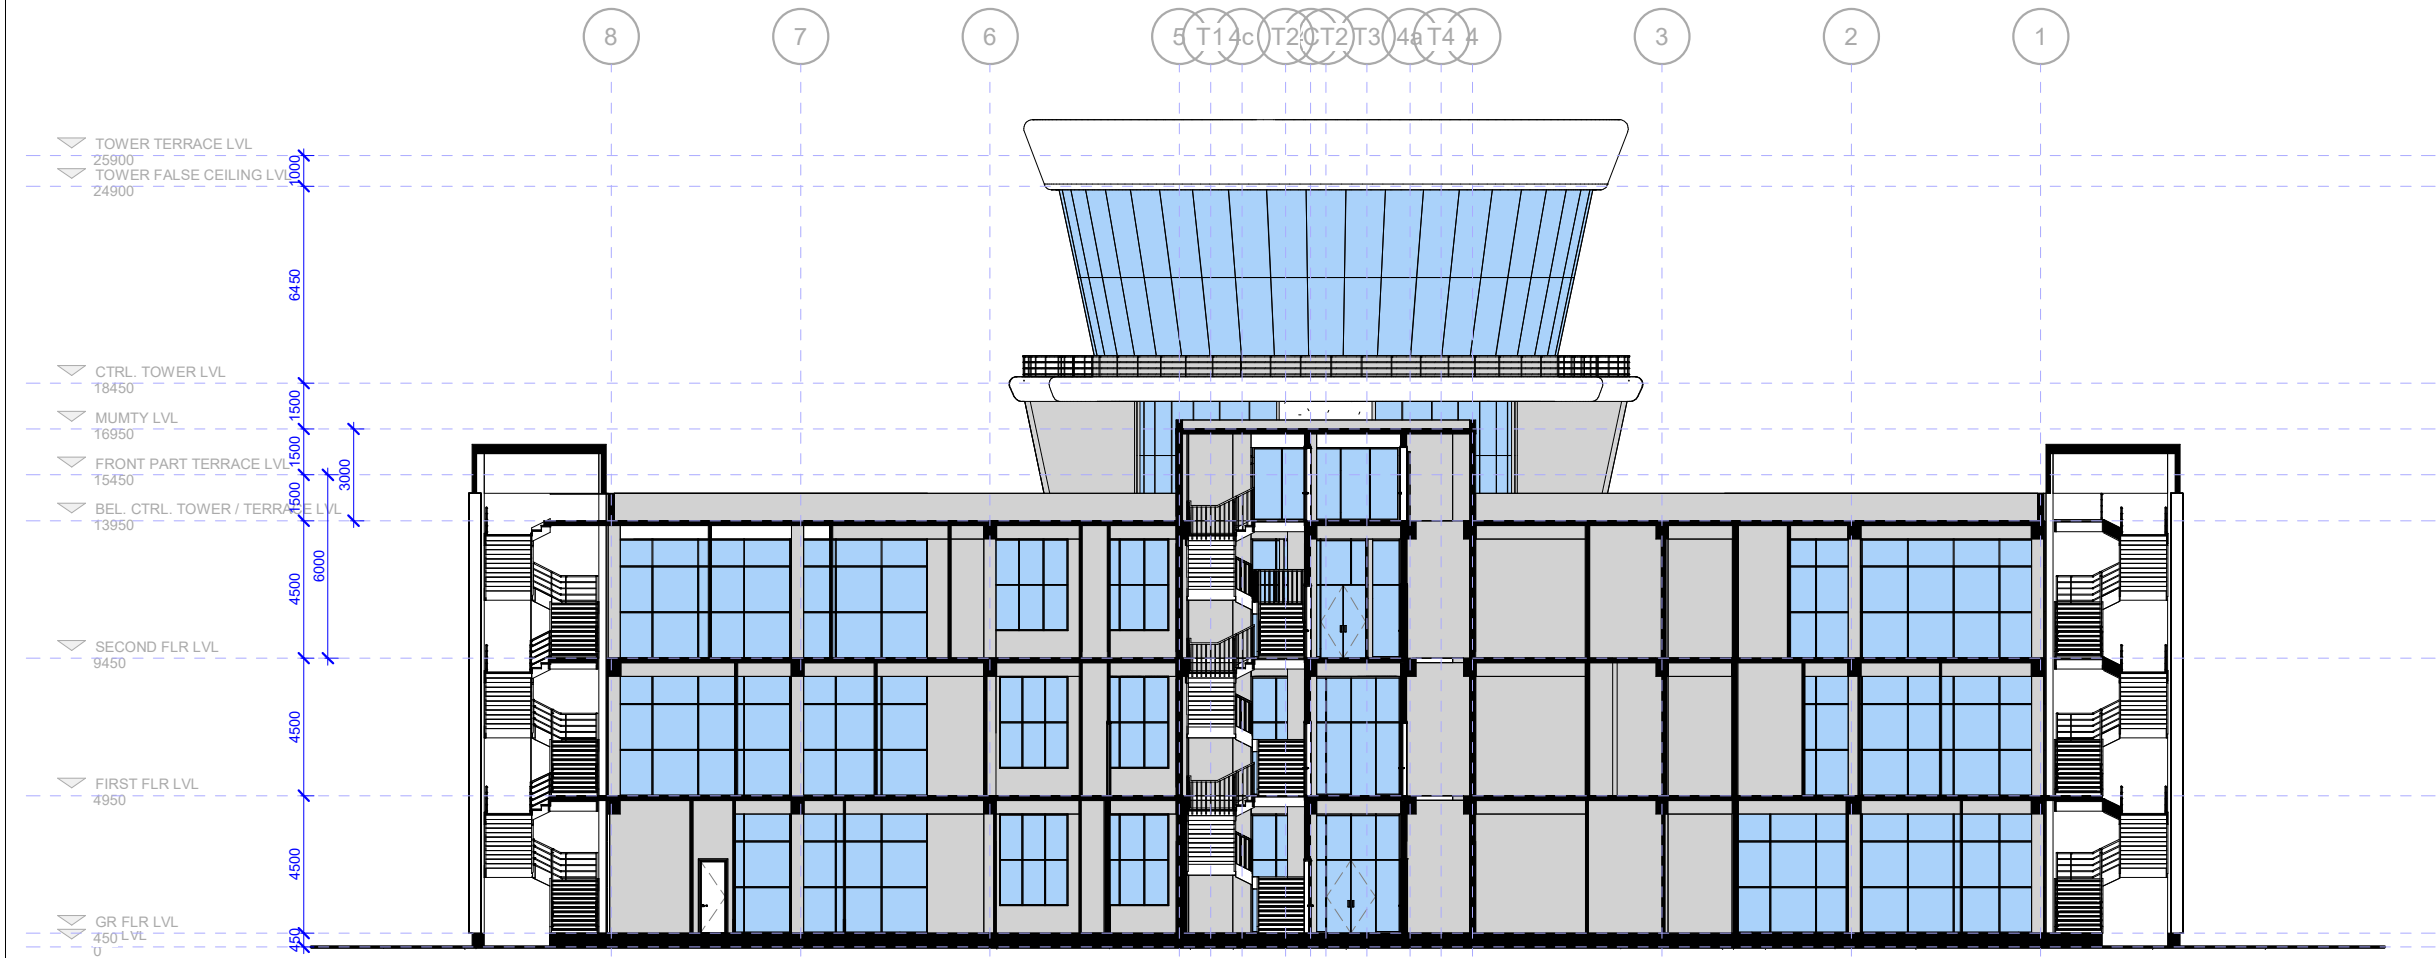

SECTION C - C'

NOTES

1. ALL DIMENSIONS ARE IN MM.
2. DRAWINGS NOT TO BE SCALED, ONLY WRITTEN DIMENSIONS ARE TO BE FOLLOWED.
3. DISCREPANCY IF ANY, SHOULD BE BROUGHT TO THE NOTICE OF DEPTT. OF PLANNING.

No.	PRINTS ISSUED TO	DATE
-----	------------------	------

No.	REVISIONS	DATE
-----	-----------	------

UJJAIN

PROJECT TITLE
PROPOSED ATC CUM TECHNICAL
BLOCK

DRAWING TITLE
SECTION C - C'


AIRPORTS AUTHORITY OF INDIA
DEPARTMENT OF PLANNING
ARCHITECTURAL CELL
RAJIV GANDHI BHAWAN "C" WING SAFDARJUNG AIRPORT, N. DELHI-63

JR. EXE. (ARCH.) KARTIKEYA SRIVASTAVA	JR. EXE. (ARCH.) YATISH NAMAN ASTHANA
MGR. (ARCH.) ANUP BHARTI	SR. MGR. (ARCH.) DHIRUBAJYOTI SARDAR
DOA (ARCH.) MOHSHI KAMAL	DOA (ARCH.) KANAKA MALIK
G.M. (ARCH.) ANURAG MISHRA	
E.D. (ARCH.) SUJOY DEY	

SCALE	DATE FEBRUARY 2026
-------	-----------------------

DRG.NO.	UJJ - ATC - 713R
---------	------------------

JOB NO.

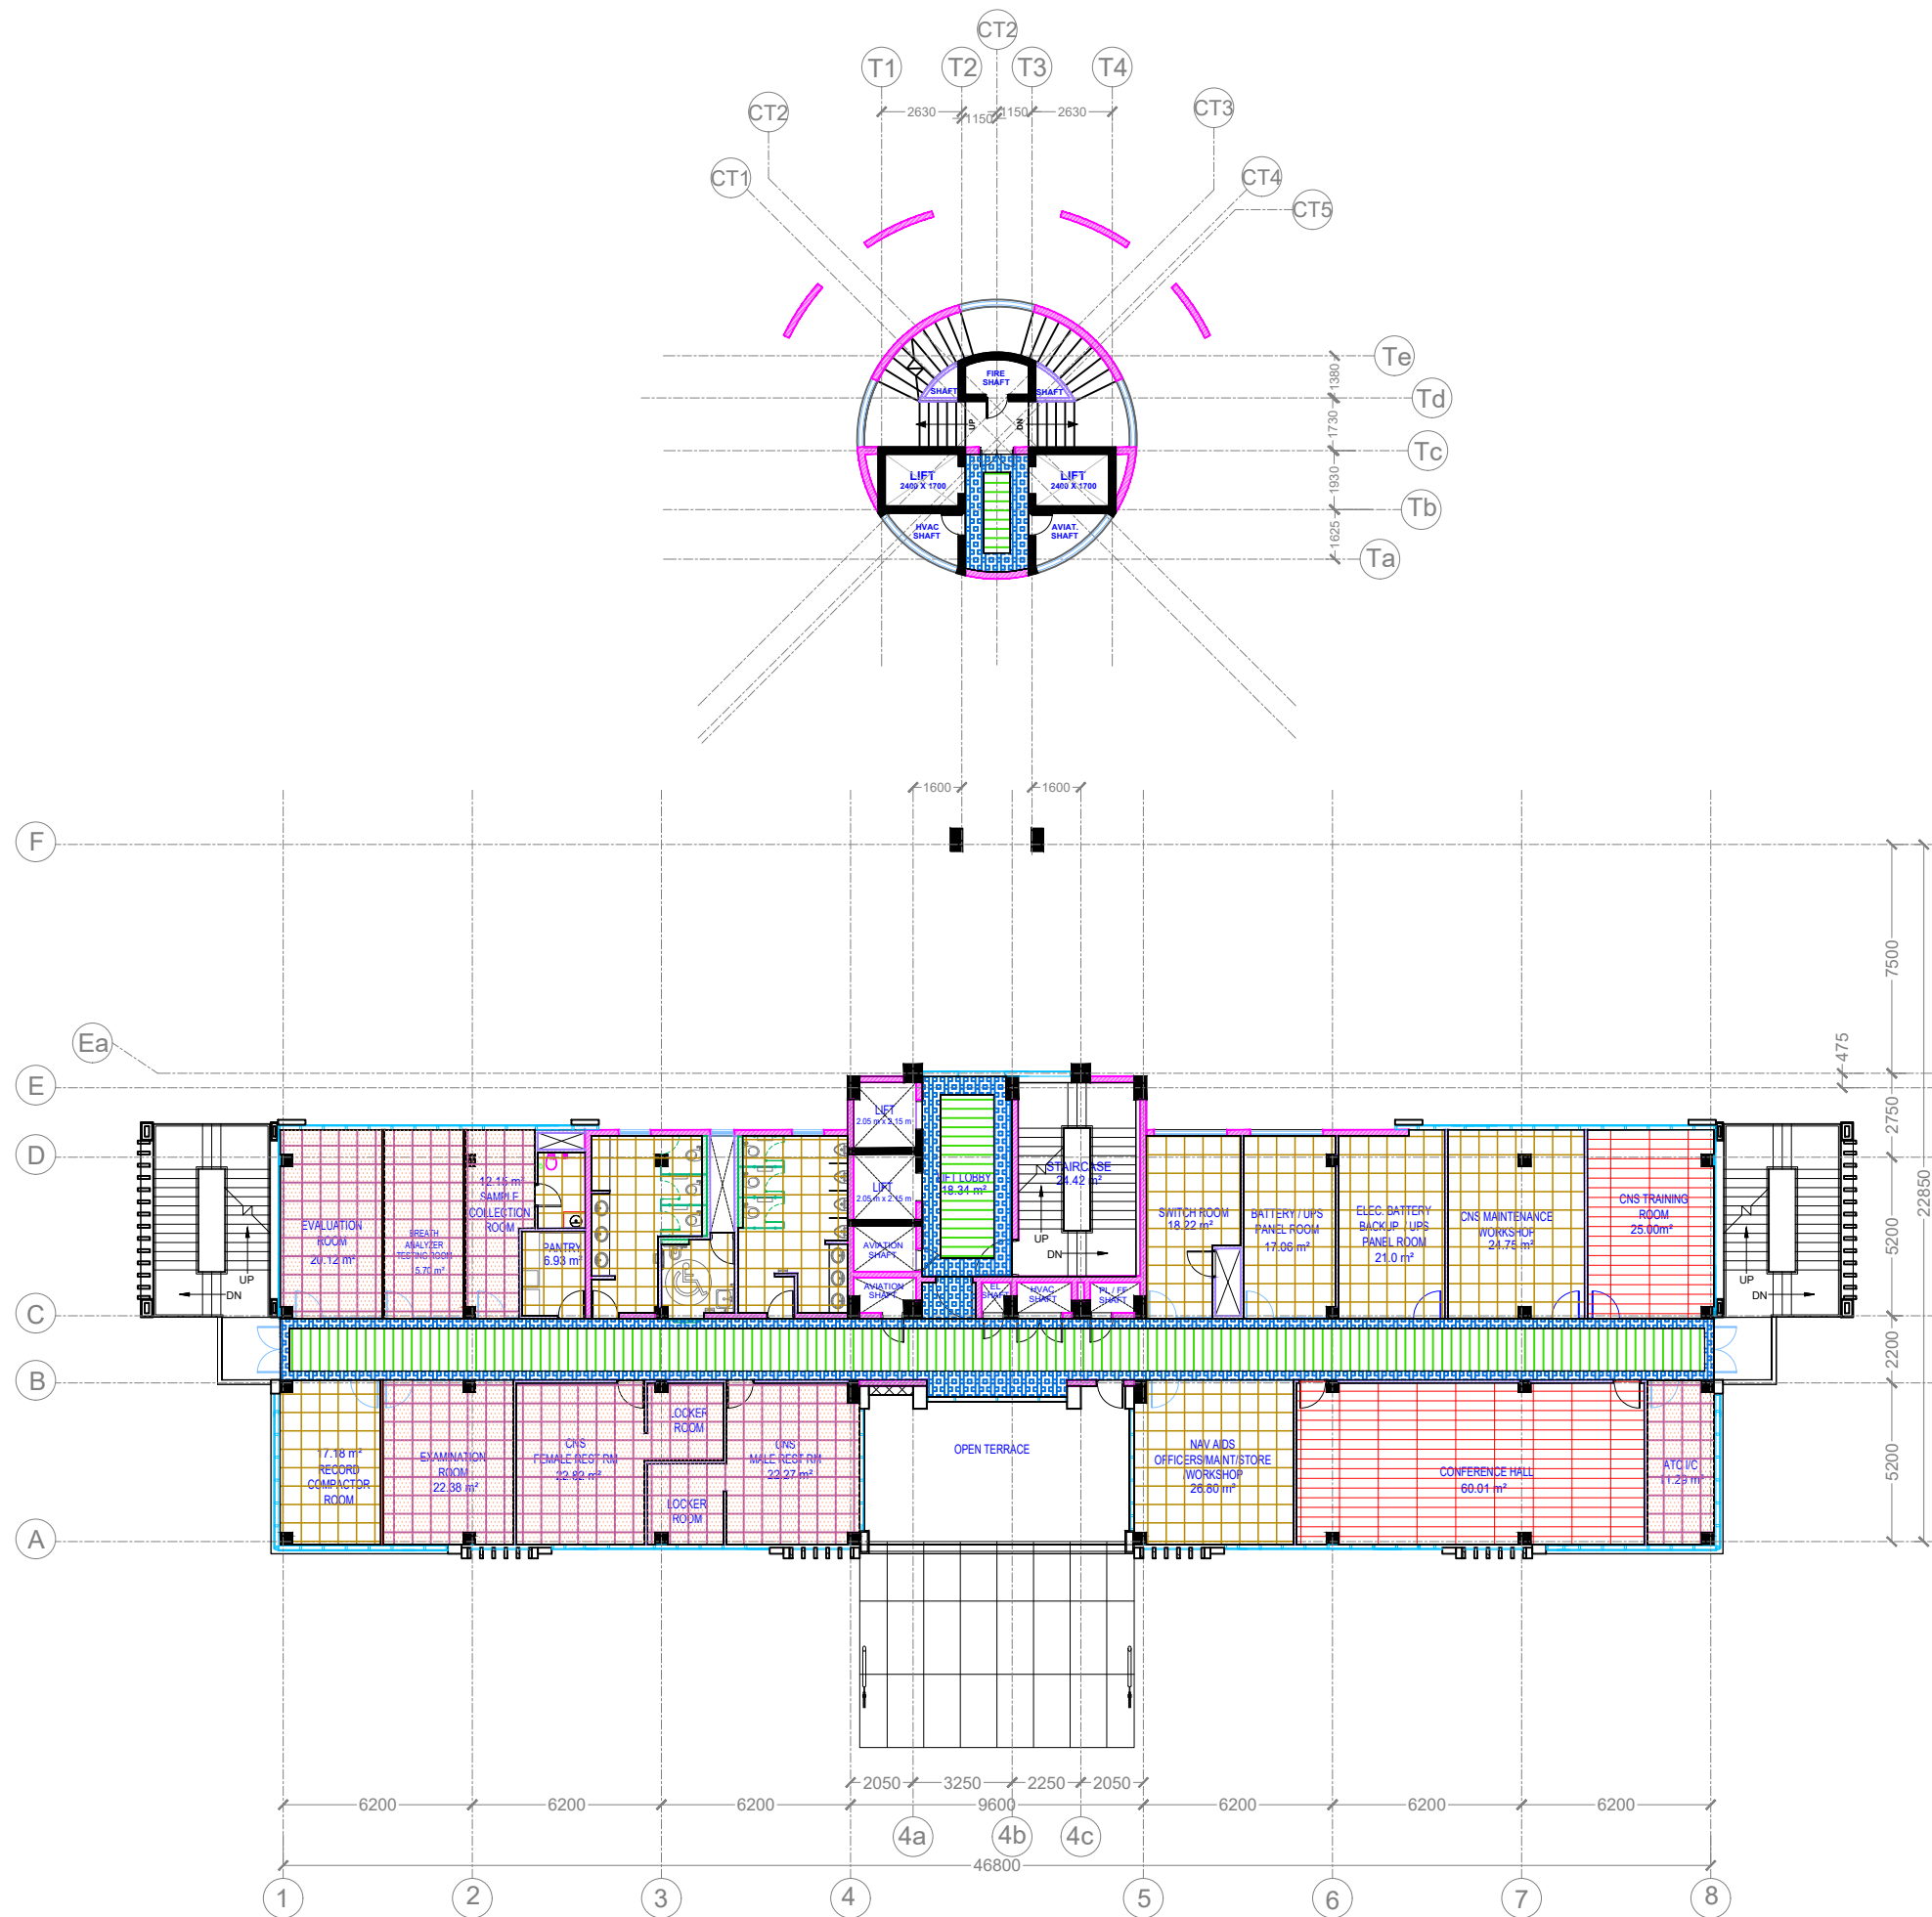

NOTES

1. ALL DIMENSIONS ARE IN MM.
2. DRAWINGS NOT TO BE SCALED, ONLY WRITTEN DIMENSIONS ARE TO BE FOLLOWED.
3. DISCREPANCY IF ANY, SHOULD BE BROUGHT TO THE NOTICE OF DEPTT. OF PLANNING.

No. PRINTS ISSUED TO DATE

LEGEND

- METAL CEILING (600mm x 600mm)
- METAL PLANKS
- PERFORATED METAL CEILING (600mm x 600mm)
- POP CEILING (AS PER APPROVED DESIGN)
- ACOUSTIC CEILING PANELS (1200 mm x 600 mm)
- FIRE RESISTANT PAINT

NOTES

MATERIALS TO BE USED AS PER THE APPROVED SHADE AND COLOR

No. REVISIONS DATE

UJJAIN

PROJECT TITLE

PROPOSED ATC TOWER CUM
TECHNICAL BLOCK

DRAWING TITLE

FIRST FLOOR
CONCEPTUAL RCP




AIRPORTS AUTHORITY OF INDIA
DEPARTMENT OF PLANNING
ARCHITECTURAL CELL

RAJIV GANDHI BHAWAN 'C' WING SAFDARJUNG AIRPORT, N. DELHI-03

JR. EXE. (ARCH.) KARTIKEYA SRIVASTAVA	JR. EXE. (ARCH.) YATISH NAMAN ASTHANA
MGR. (ARCH.) ANUP BHARTI	SR. MGR. (ARCH.) DHRUBAJYOTI SARDAR
DGM (ARCH.) MOHSIN KAMAL	DGM (ARCH.) KANIKKA MALIK
G.M. (ARCH.) ANURAG MISHRA	
E.D. (ARCH.) SUJOY DEY	

SCALE
DRG.NO. UJJ-ATC-715R
JOB NO.

DATE
FEBRUARY 2026

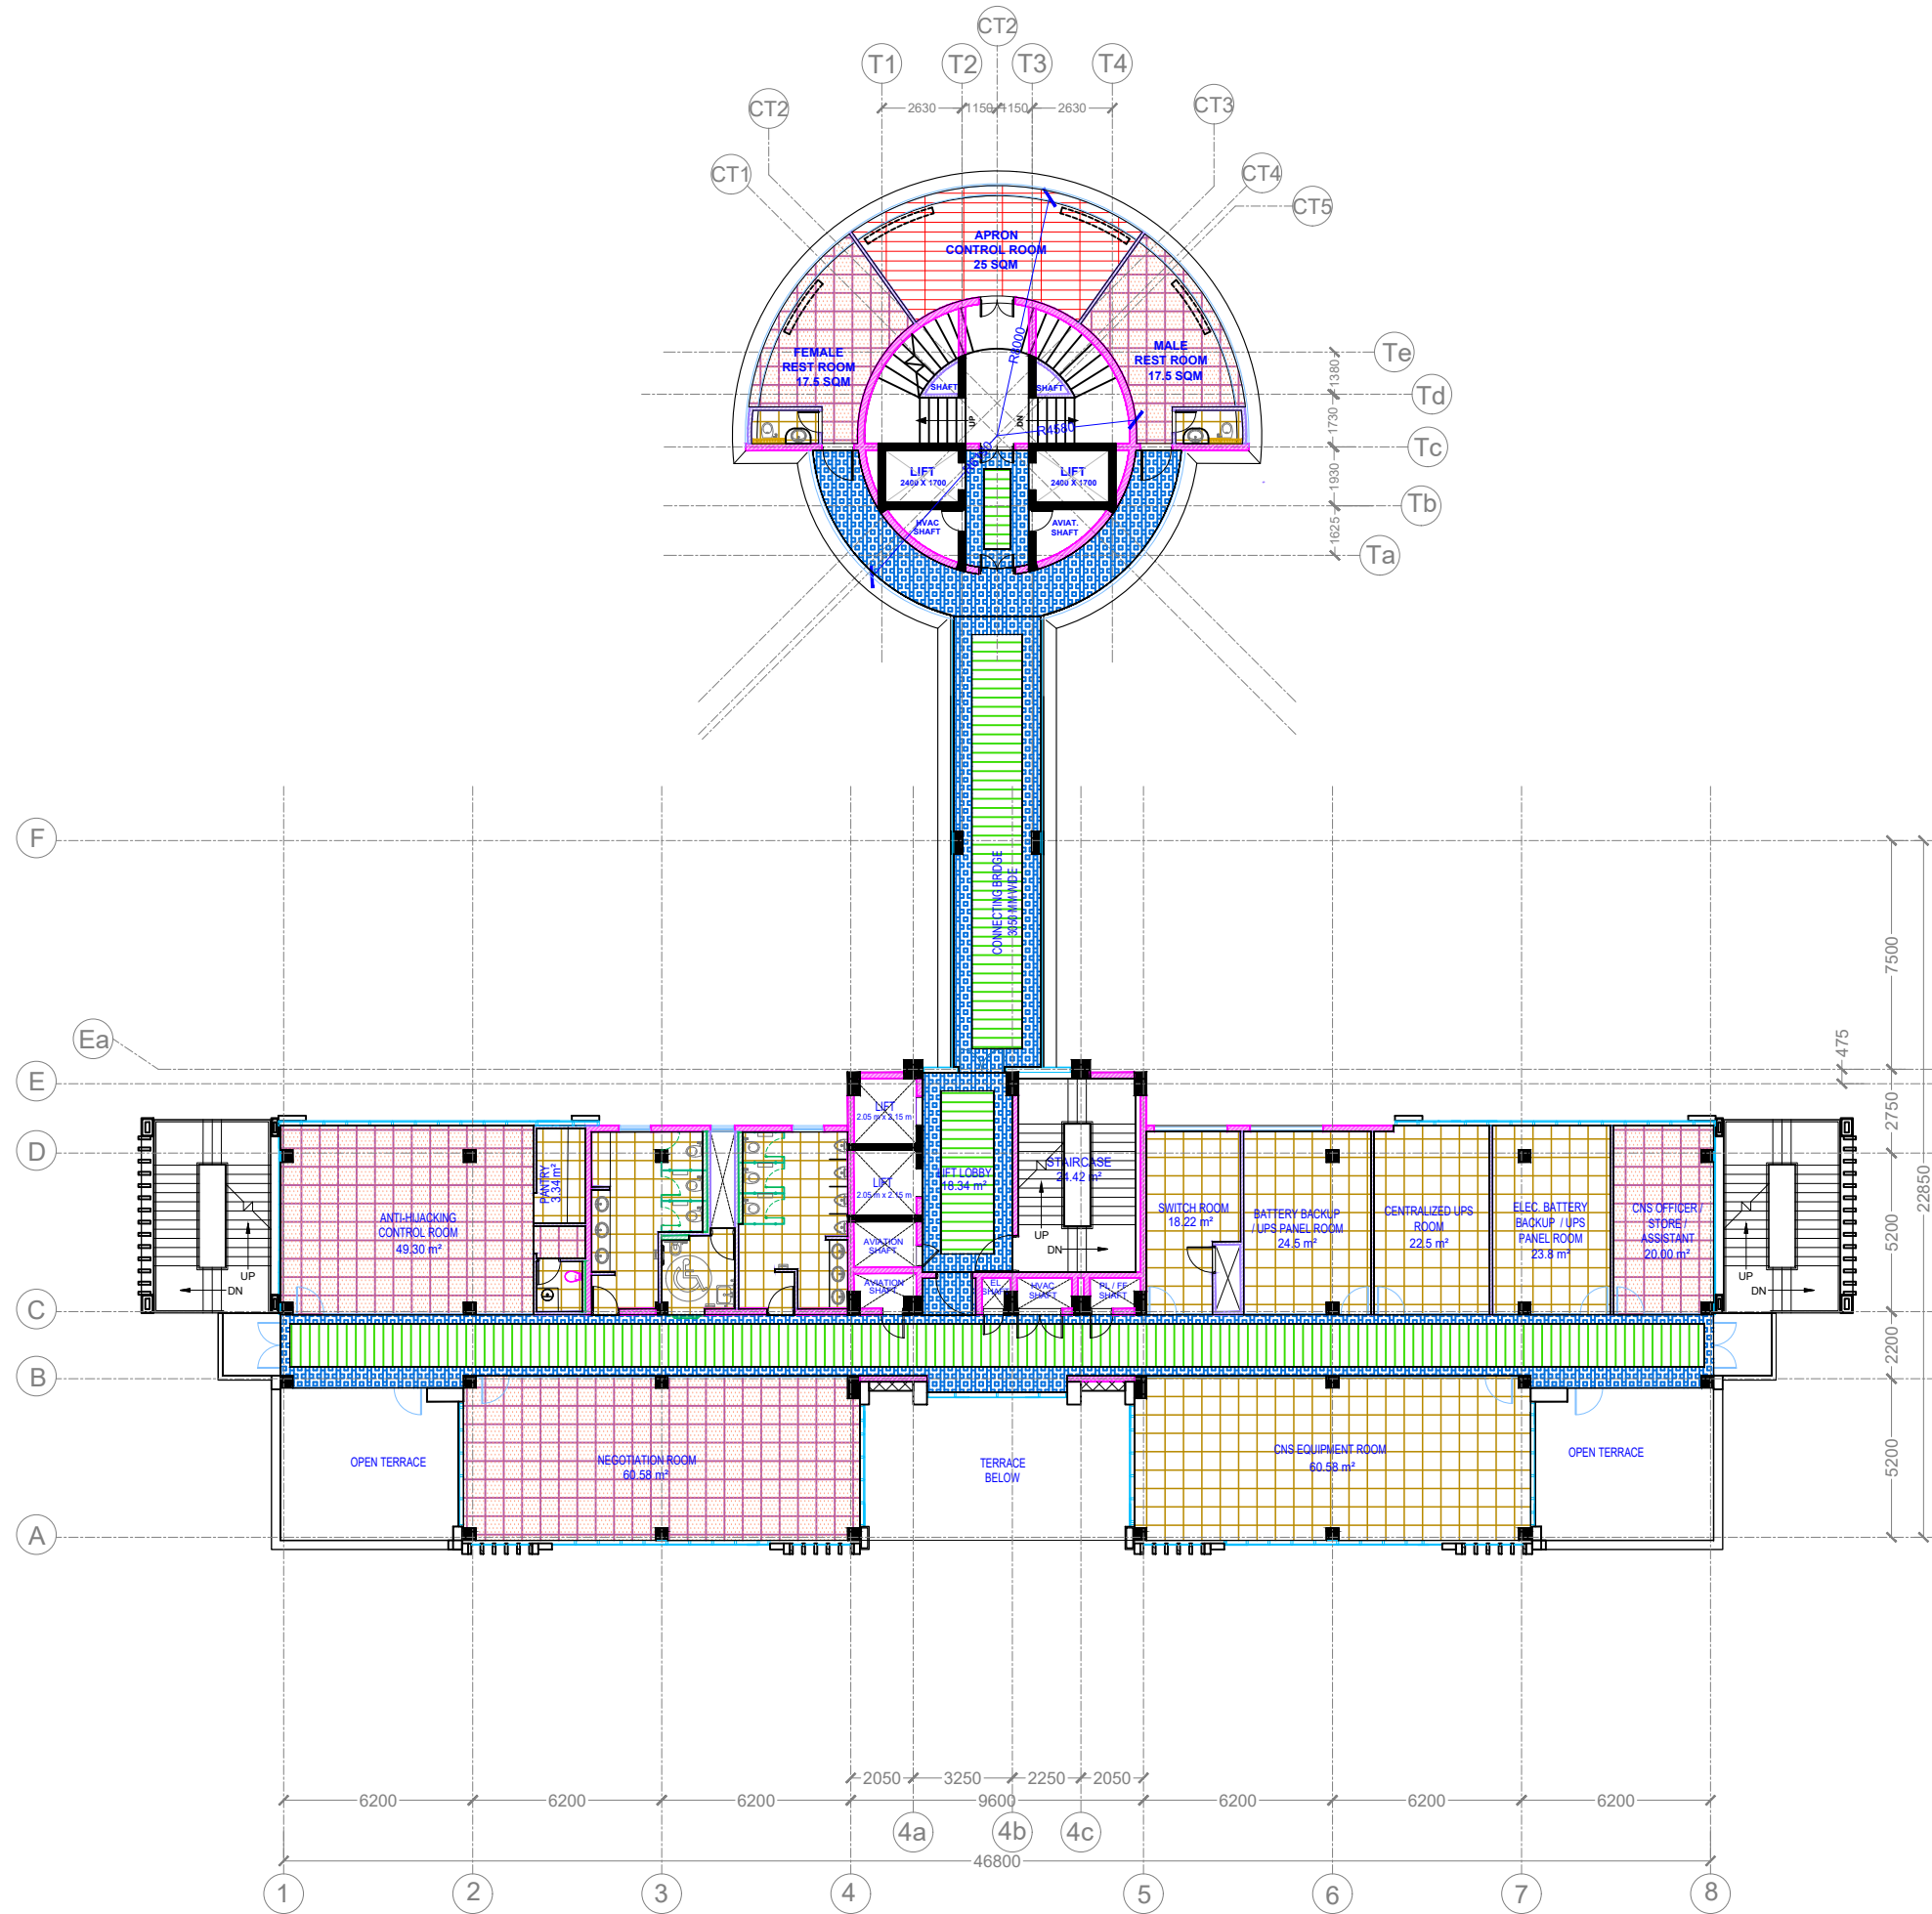

NOTES

1. ALL DIMENSIONS ARE IN MM.
2. DRAWINGS NOT TO BE SCALED, ONLY WRITTEN DIMENSIONS ARE TO BE FOLLOWED.
3. DISCREPANCY IF ANY, SHOULD BE BROUGHT TO THE NOTICE OF DEPTT. OF PLANNING.

No.	PRINTS ISSUED TO	DATE
-----	------------------	------

LEGEND

- METAL CEILING (600mm x 600mm)
- METAL PLANKS
- PERFORATED METAL CEILING (600mm x 600mm)
- POP CEILING (AS PER APPROVED DESIGN)
- ACOUSTIC CEILING PANELS (1200 mm x 600 mm)
- FIRE RESISTANT PAINT

NOTES

MATERIALS TO BE USED AS PER THE APPROVED SHADE AND COLOR

No.	REVISIONS	DATE
-----	-----------	------


UJJAIN

PROJECT TITLE


PROPOSED ATC TOWER CUM
TECHNICAL BLOCK

DRAWING TITLE

SECOND FLOOR
CONCEPTUAL RCP

	AIRPORTS AUTHORITY OF INDIA DEPARTMENT OF PLANNING ARCHITECTURAL CELL	
	RAJIV GANDHI BHAWAN "C" WING SAFDARJUNG AIRPORT, N. DELHI-03	
	JR. EXE. (ARCH.) KARTIKEYA SRIVASTAVA	JR. EXE. (ARCH.) YATISH NAMAN ASTHANA
	MGR. (ARCH.) ANUP BHARTI	SR. MGR. (ARCH.) DHRUBAJYOTI SARDAR
	DGM (ARCH.) MOHSIN KAMAL	DGM (ARCH.) KANIKKA MALIK
G.M. (ARCH.) ANURAG MISHRA		
E.D. (ARCH.) SUJOY DEY		

SCALE	DATE FEBRUARY 2026
DRG.NO. UJJ-ATC-716R	
JOB NO.	

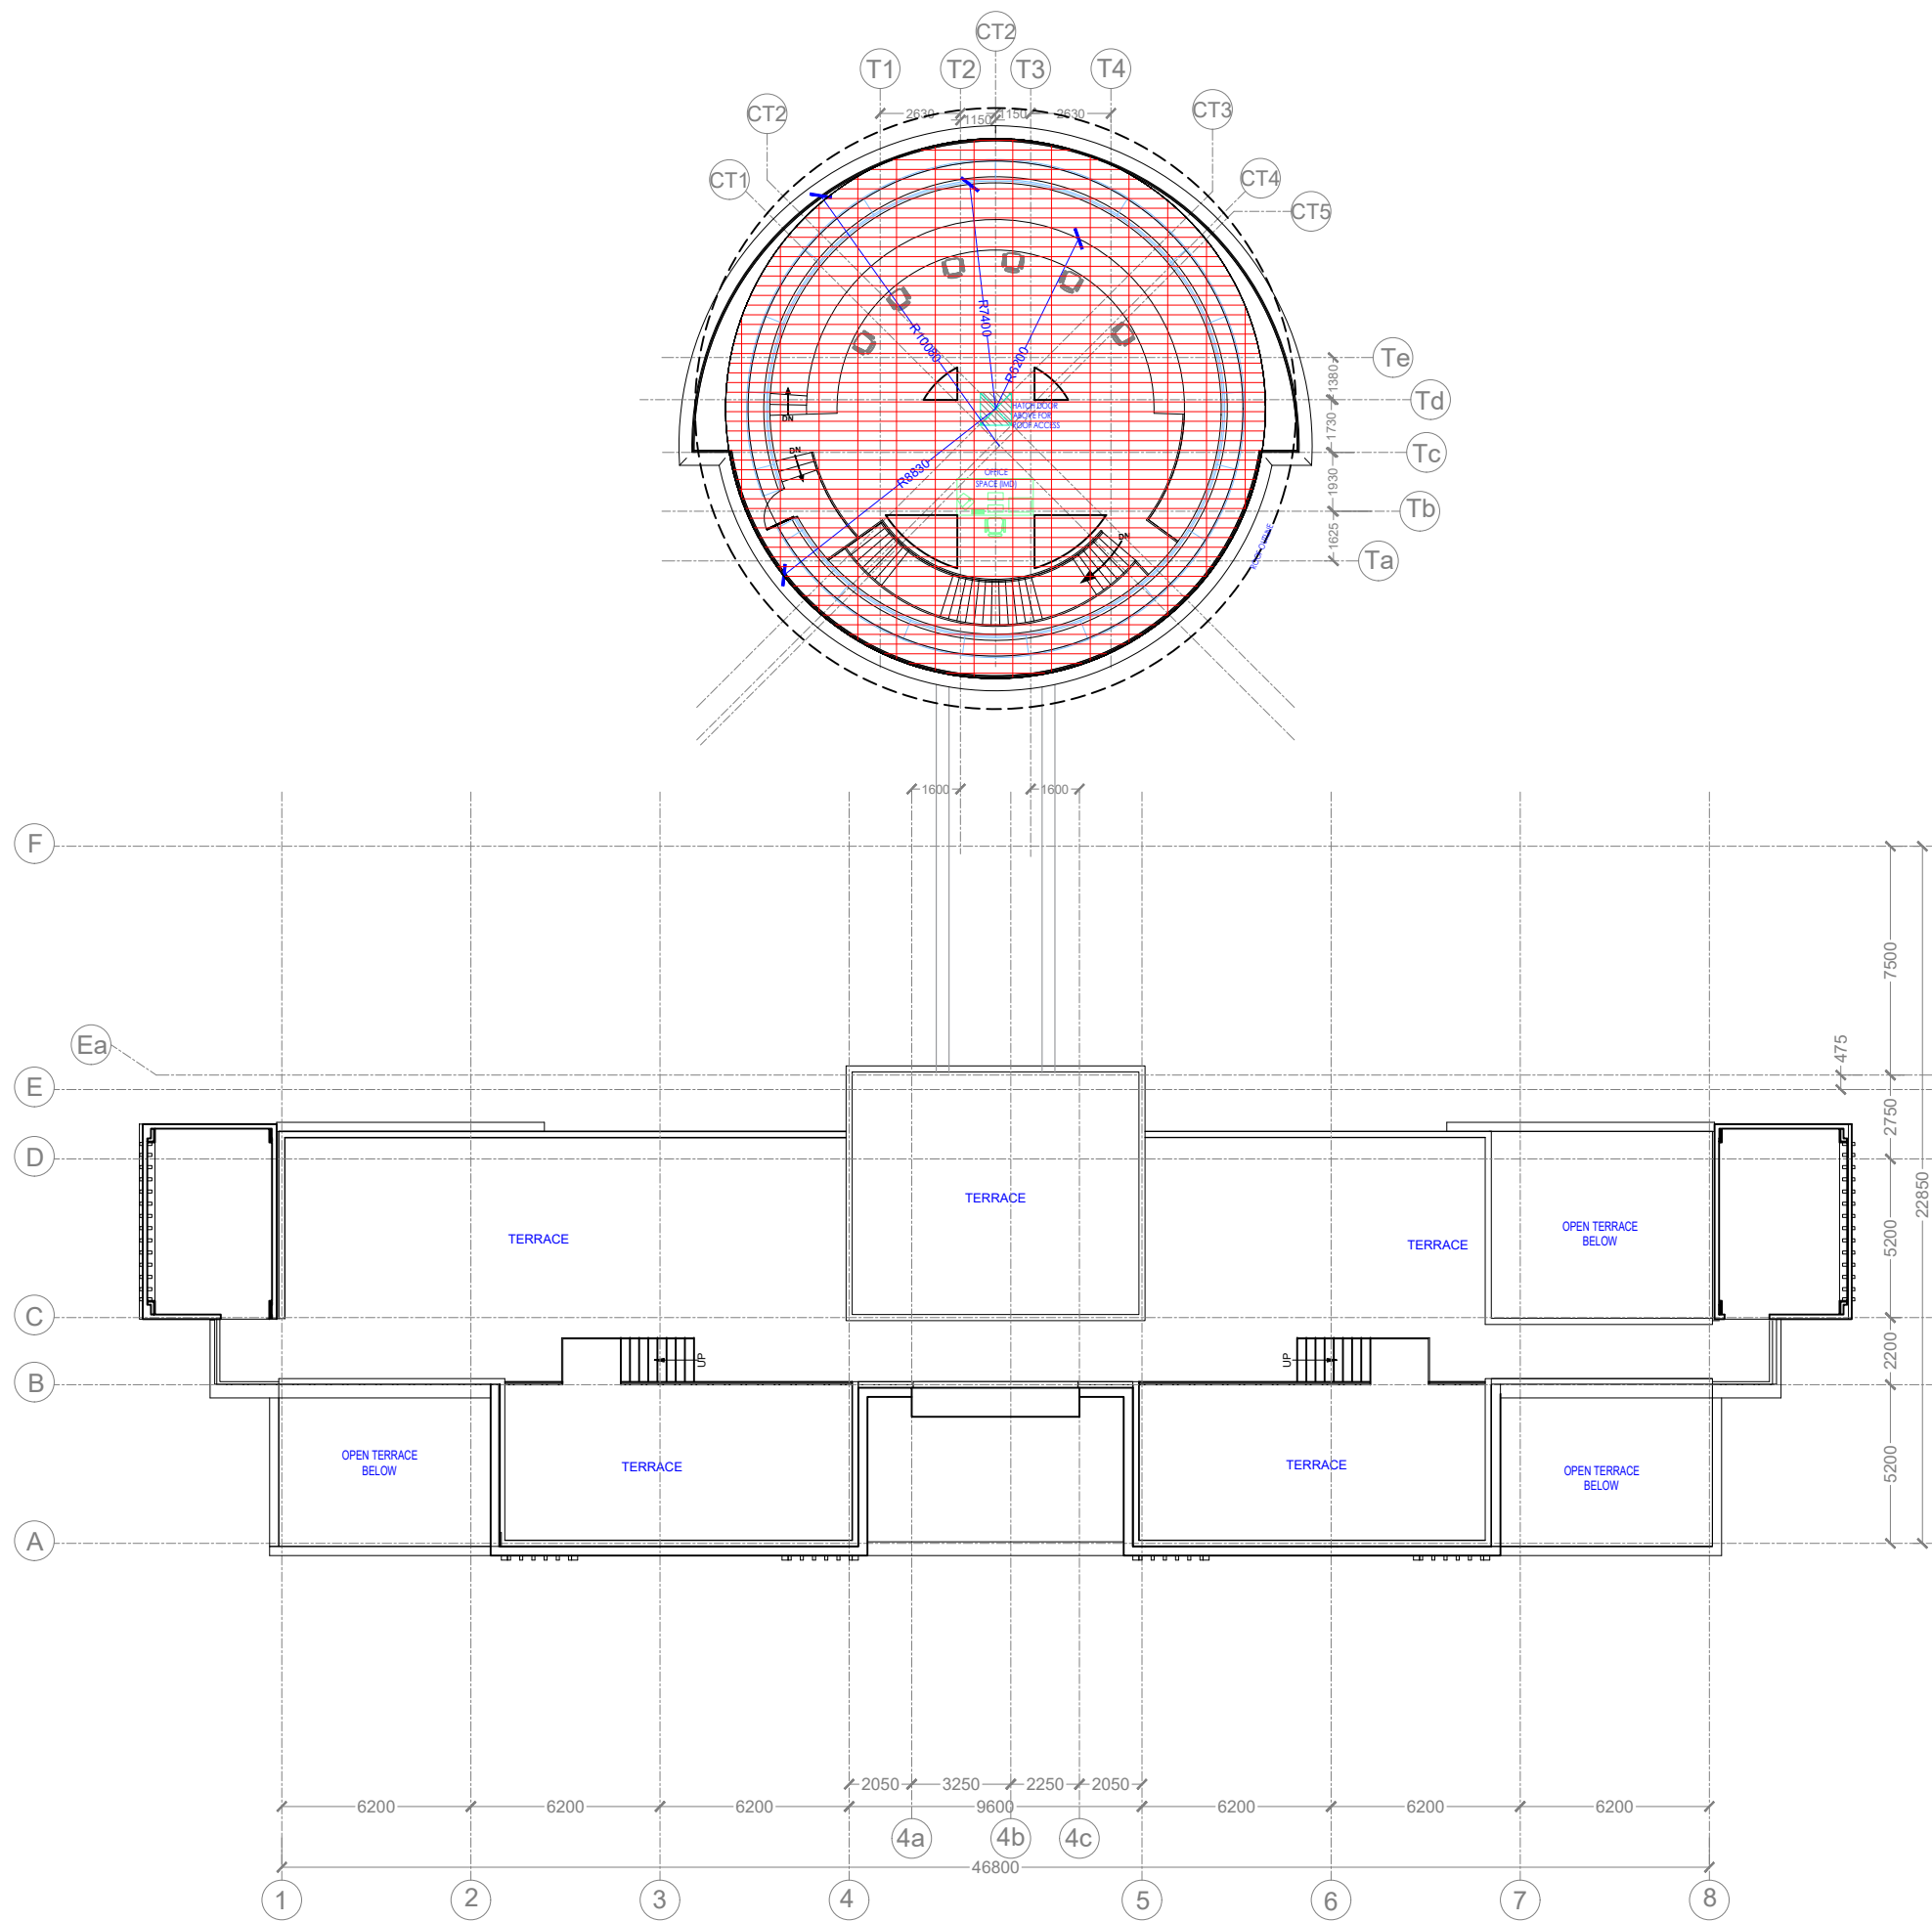

NOTES

1. ALL DIMENSIONS ARE IN MM.
2. DRAWINGS NOT TO BE SCALED, ONLY WRITTEN DIMENSIONS ARE TO BE FOLLOWED.
3. DISCREPANCY IF ANY, SHOULD BE BROUGHT TO THE NOTICE OF DEPTT. OF PLANNING.

No. PRINTS ISSUED TO DATE

LEGEND

- METAL CEILING (600mm x 600mm)
- METAL PLANKS
- PERFORATED METAL CEILING (600mm x 600mm)
- POP CEILING (AS PER APPROVED DESIGN)
- ACOUSTIC CEILING PANELS (1200 mm x 600 mm)
- FIRE RESISTANT PAINT

NOTES

MATERIALS TO BE USED AS PER THE APPROVED SHADE AND COLOR

No. REVISIONS DATE

UJJAIN

PROJECT TITLE

PROPOSED ATC TOWER CUM
TECHNICAL BLOCK

DRAWING TITLE

CONTROL TOWER
CONCEPTUAL RCP



AIRPORTS AUTHORITY OF INDIA
DEPARTMENT OF PLANNING
ARCHITECTURAL CELL

RAJIV GANDHI BHAWAN 'C' WING SAFDARJUNG AIRPORT, N. DELHI-03


JR. EXE. (ARCH.) JR. EXE. (ARCH.)
KARTIKEYA SRIVASTAVA YATISH NAMAN ASTHANA
MGR. (ARCH.) SR. MGR. (ARCH.)
ANUP BHARTI DHRUBAJYOTI SARDAR
DGM (ARCH.) DGM (ARCH.)
MOHSIN KAMAL KANIKA MALIK

G.M. (ARCH.)
ANURAG MISHRA
E.D. (ARCH.)
SUJOY DEY

SCALE DATE

DRG.NO. UJJ-J-ATC-718R

JOB NO.

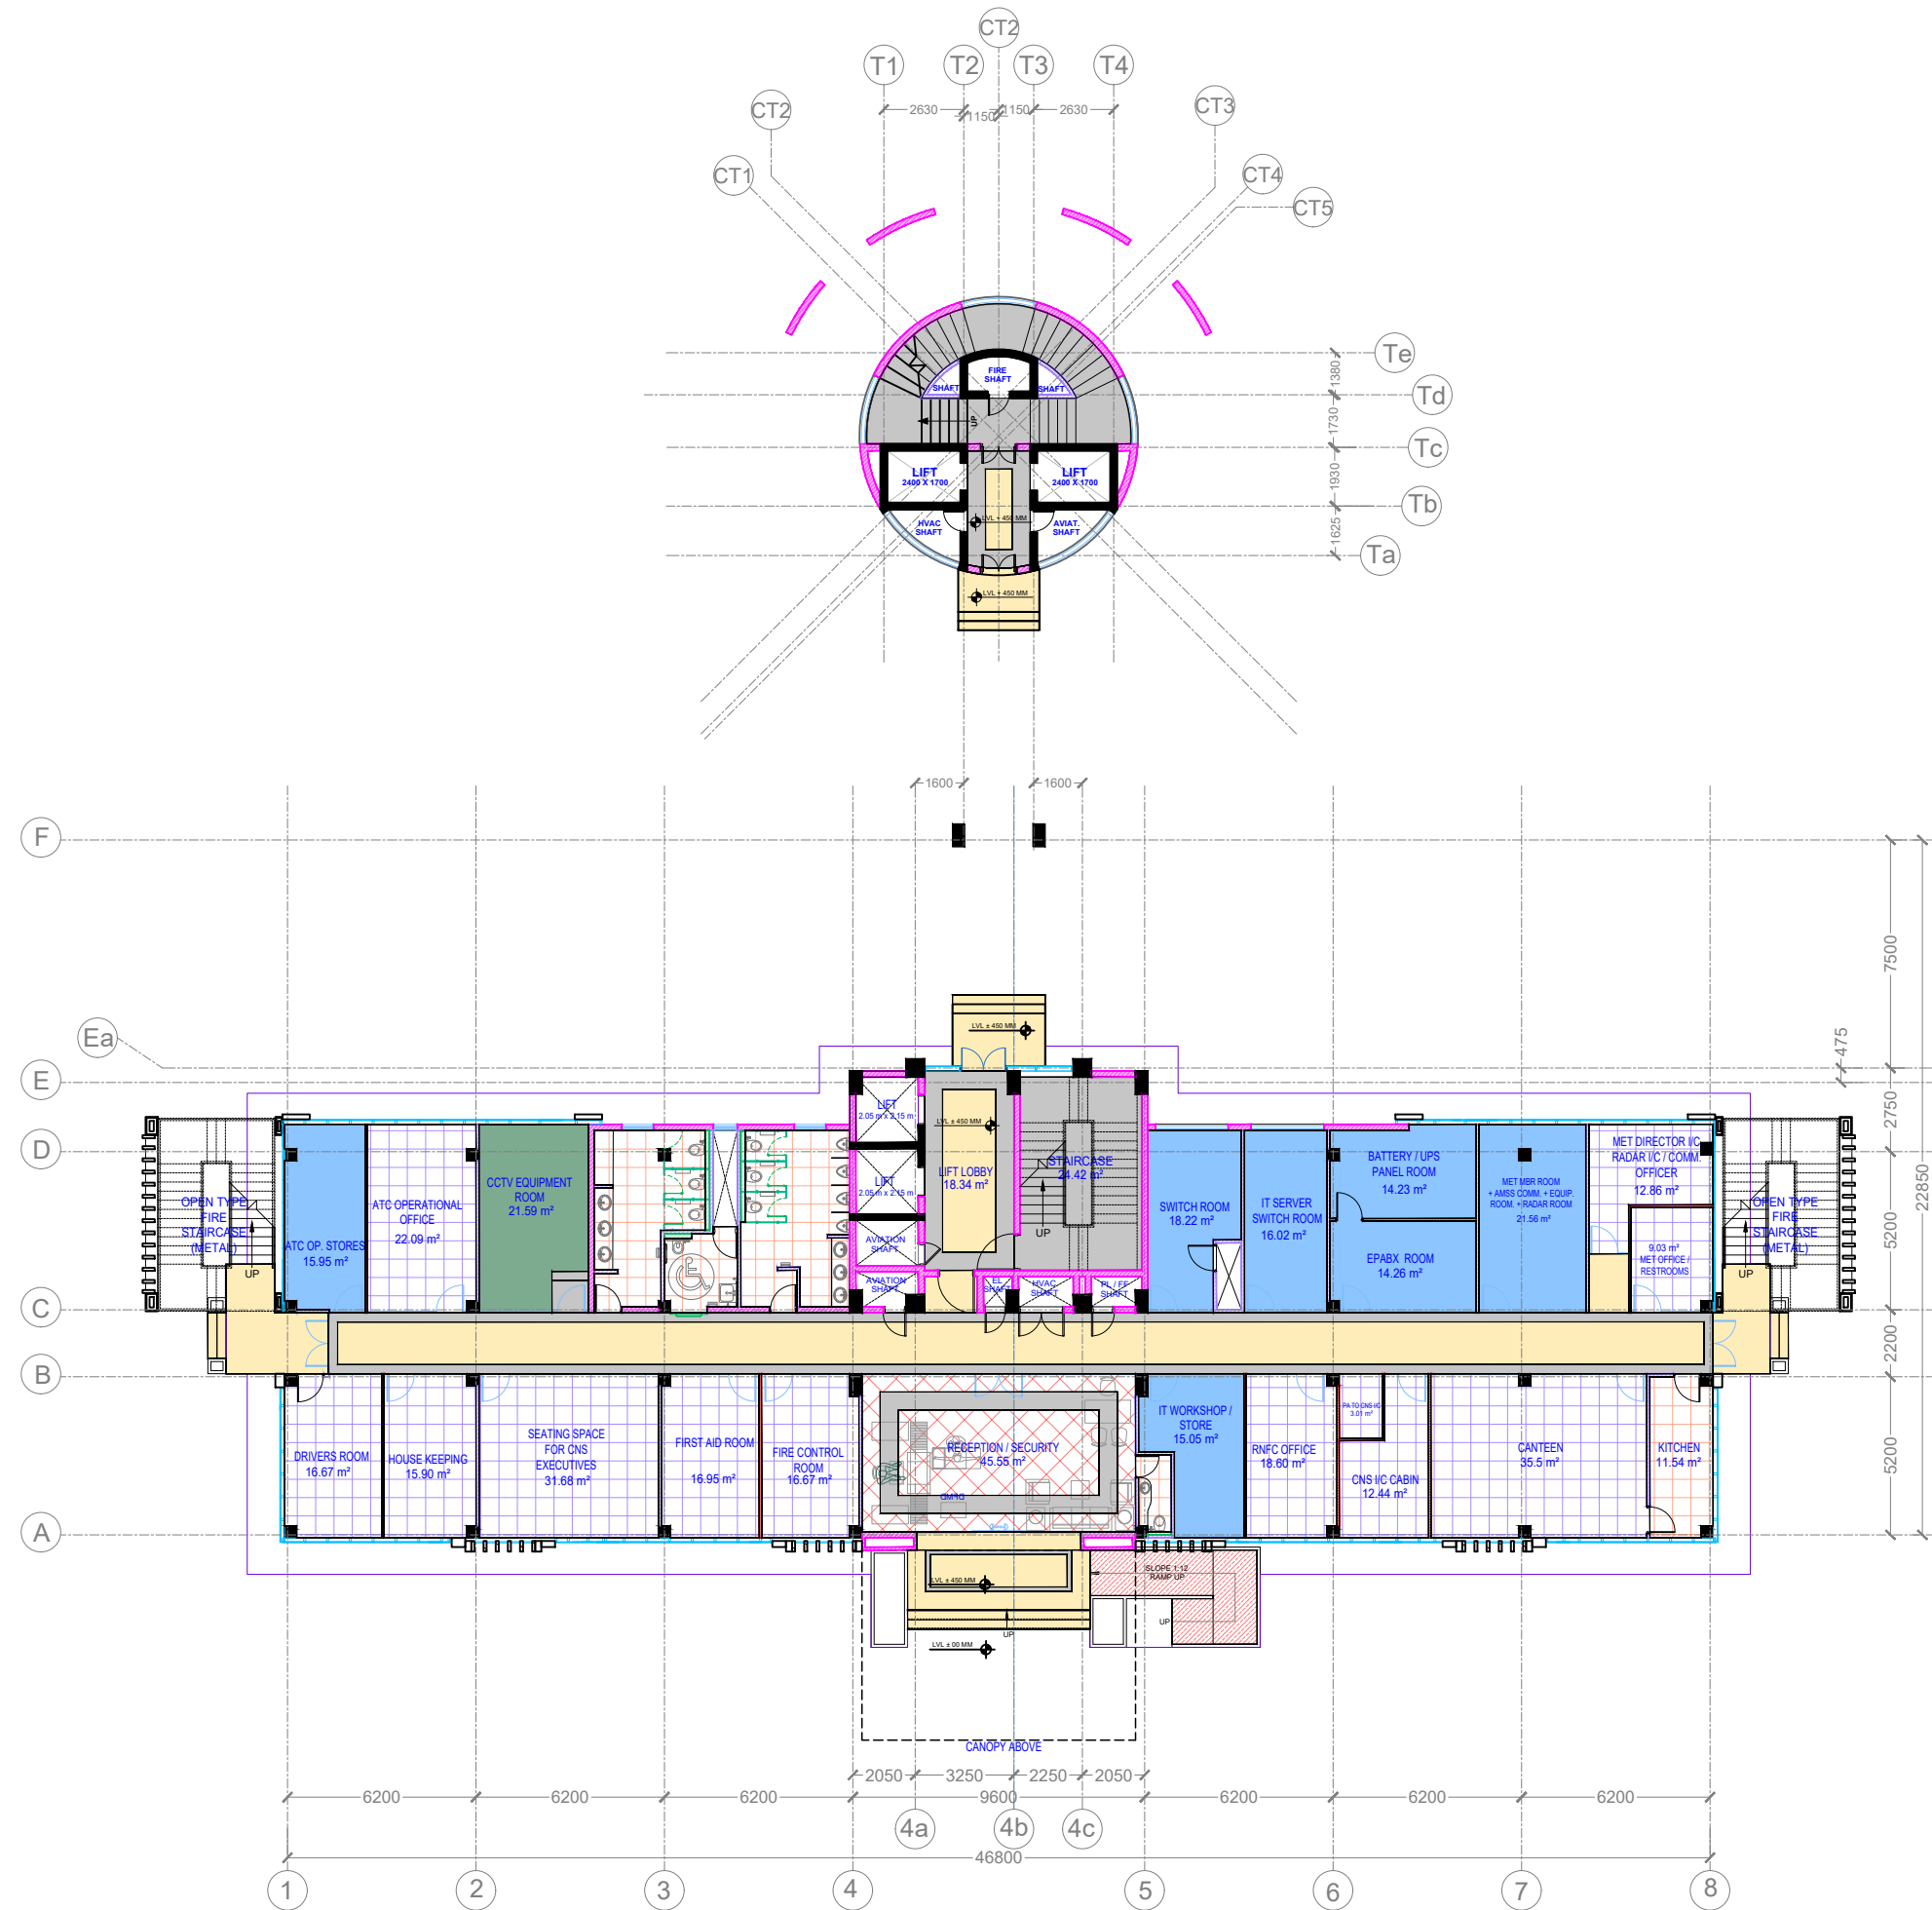

NOTES

1. ALL DIMENSIONS ARE IN MM.
2. DRAWINGS NOT TO BE SCALED, ONLY WRITTEN DIMENSIONS ARE TO BE FOLLOWED.
3. DISCREPANCY IF ANY, SHOULD BE BROUGHT TO THE NOTICE OF DEPTT. OF PLANNING.

No. PRINTS ISSUED TO DATE

LEGEND

- VITRIFIED TILES (MATTE FINISH)
- DOUBLE GLAZED VITRIFIED TILES (SHADE 1)
- HARDCRETE FLOORING
- POLISHED GRANITE - SHADE 1
- POLISHED GRANITE - SHADE 2
- 450 MM RAISED ACCESS FLOORING
- 300 MM RAISED ACCESS FLOORING
- CARPET FLOORING
- HEAT RESISTANT TILES (300mm x 300mm)
- HARDWOOD FLOORING
- POLISHED ENGINEERED MARBLE / SINTERED STONE - SHADE 1 (600mm x 1200mm)
- FLAMED GRANITE - SHADE 2

NOTE

MATERIALS TO BE USED AS PER THE APPROVED SHADE AND COLOR

No. REVISIONS DATE

UJJAIN

PROJECT TITLE

PROPOSED ATC TOWER CUM
TECHNICAL BLOCK

DRAWING TITLE

GROUND FLOOR
CONCEPTUAL FLOORING PLAN




AIRPORTS AUTHORITY OF INDIA
DEPARTMENT OF PLANNING
ARCHITECTURAL CELL

RAJIV GANDHI BHAWAN 'C' WING SAFDARJUNG AIRPORT, N. DELHI-03

JR. EXE. (ARCH.) KARTIKEYA SRIVASTAVA	JR. EXE. (ARCH.) YATISH NAMAN ASTHANA
MGR. (ARCH.) ANUP BHARTI	SR. MGR. (ARCH.) DHRUBAJYOTI SARDAR
DGM (ARCH.) MOHSIN KAMAL	DGM (ARCH.) KANIKKA MALIK
G.M. (ARCH.) ANURAG MISHRA	
E.D. (ARCH.) SUJOY DEY	

SCALE	DATE FEBRUARY 2026
DRG.NO. UJJ-ATC-719R	
JOB NO.	

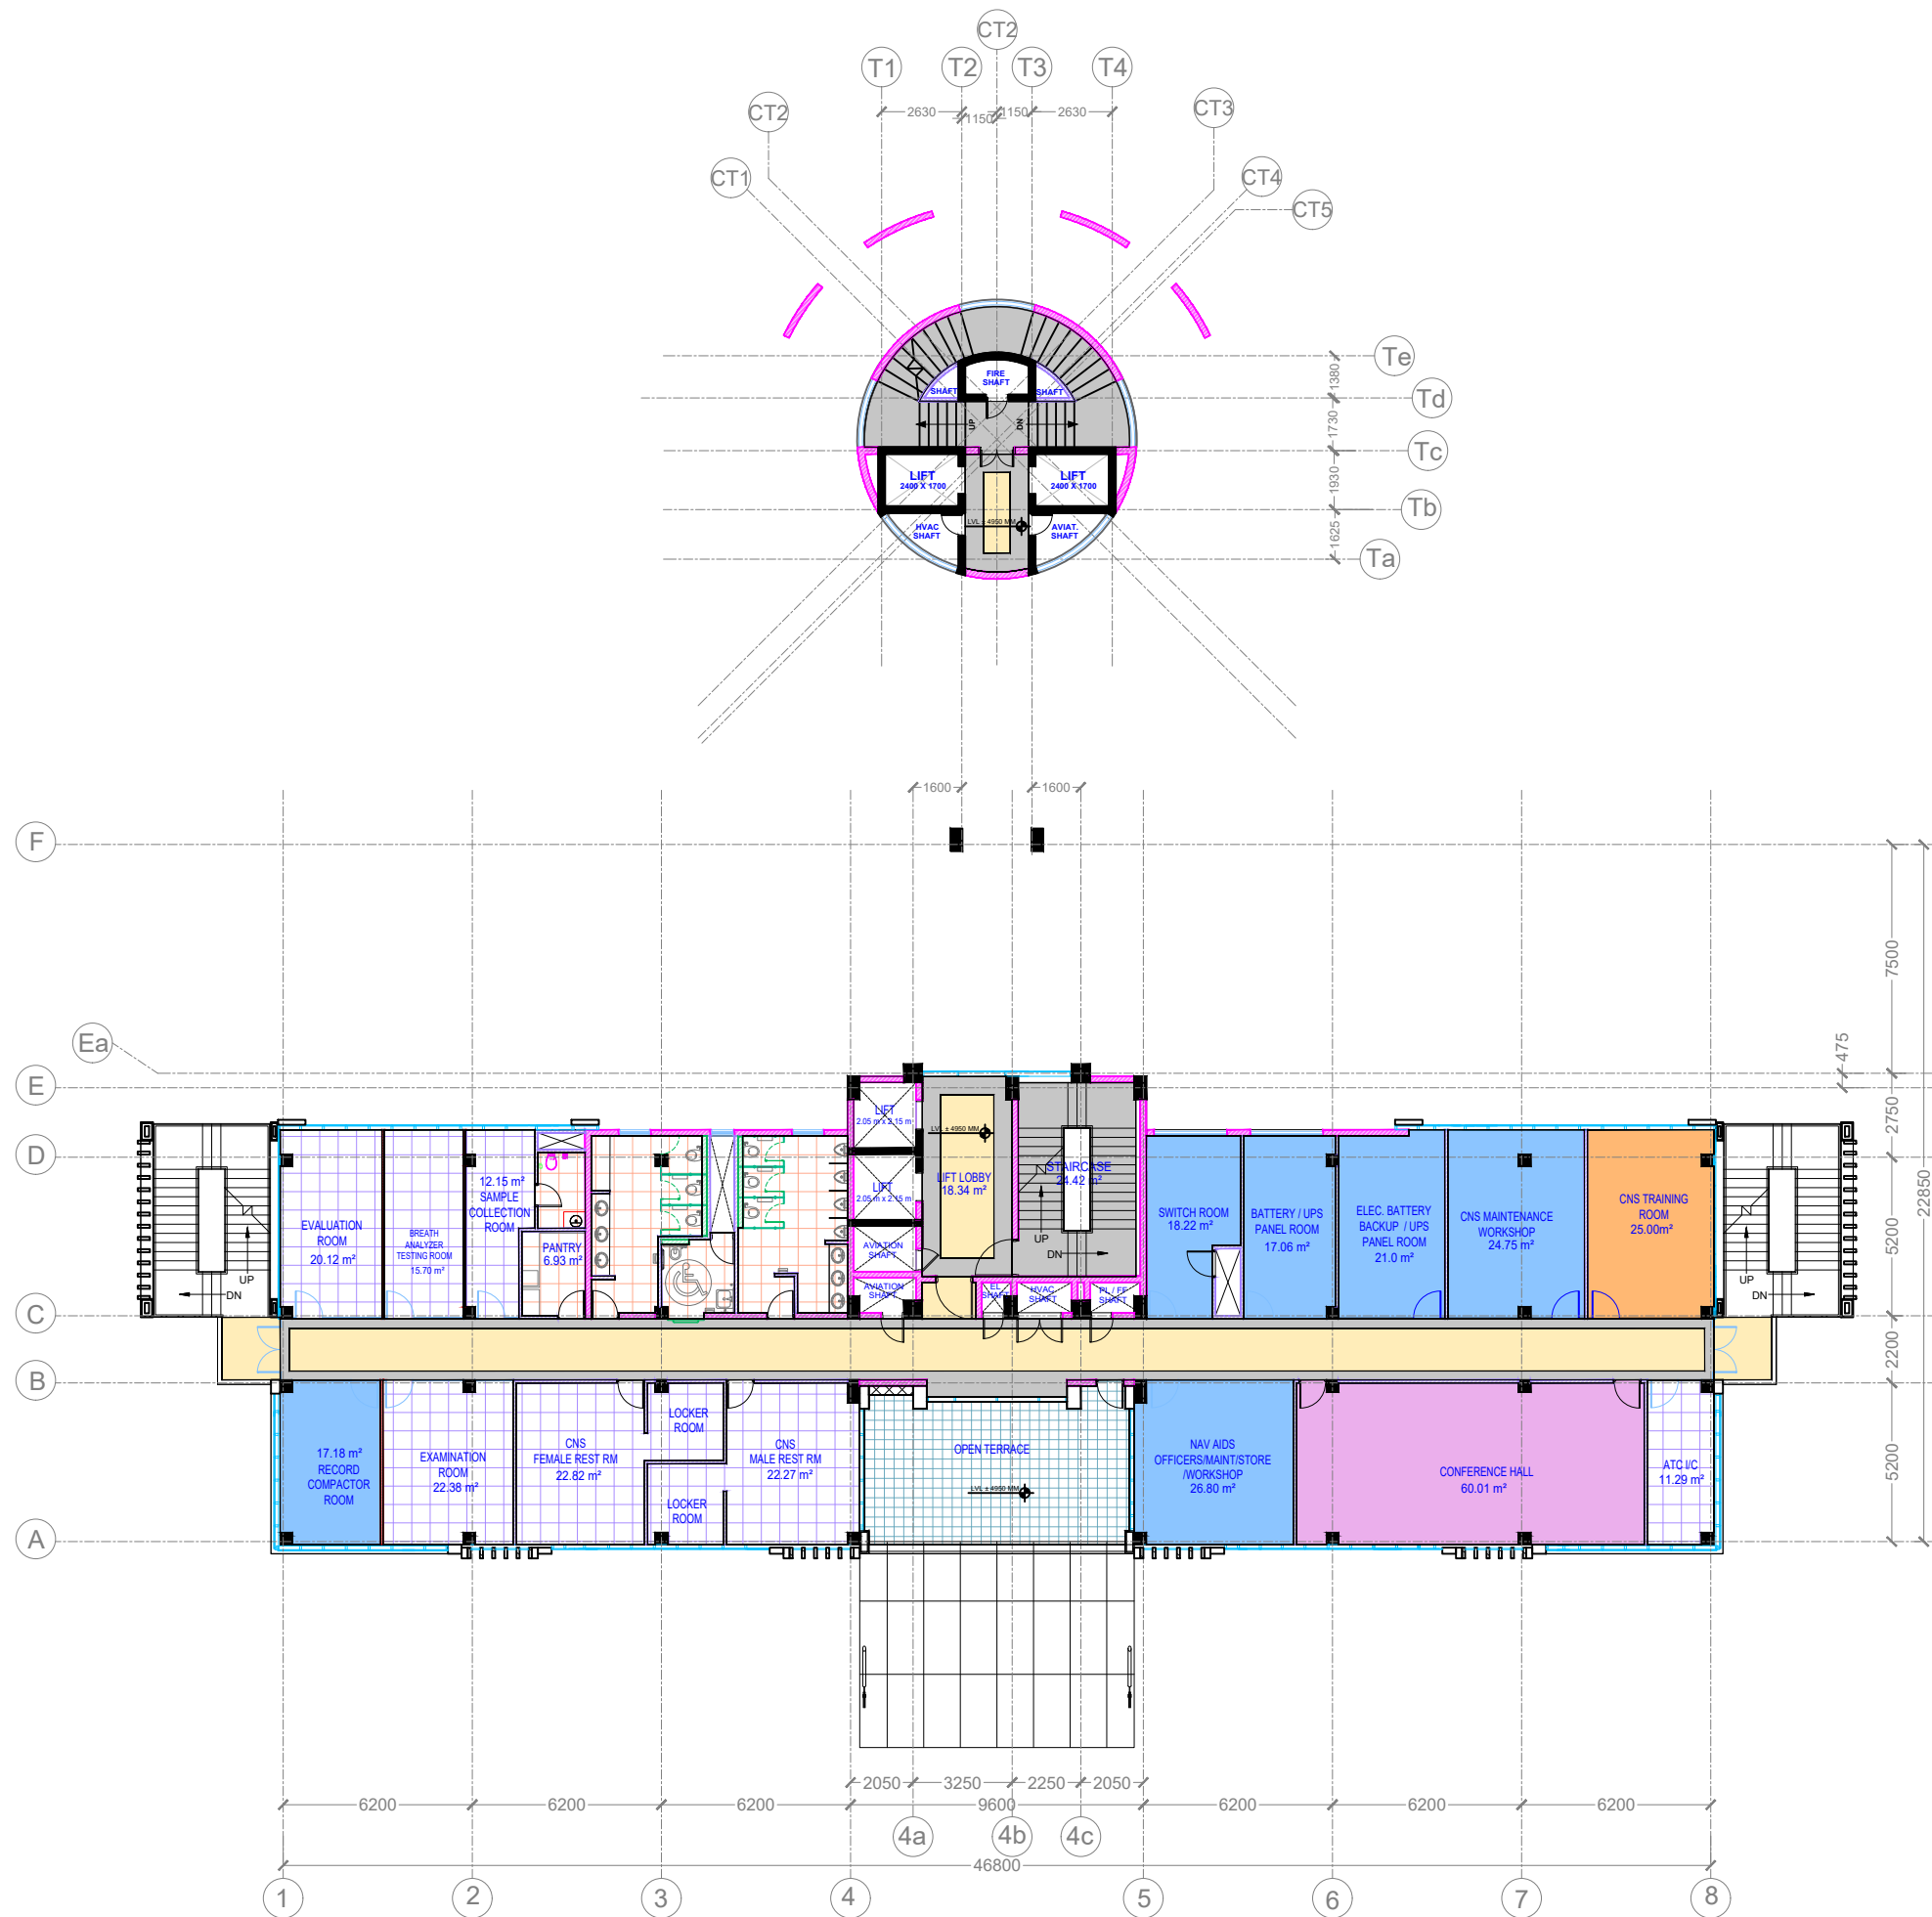

NOTES

1. ALL DIMENSIONS ARE IN MM.
2. DRAWINGS NOT TO BE SCALED, ONLY WRITTEN DIMENSIONS ARE TO BE FOLLOWED.
3. DISCREPANCY IF ANY, SHOULD BE BROUGHT TO THE NOTICE OF DEPTT. OF PLANNING.

No. PRINTS ISSUED TO DATE

LEGEND

- VITRIFIED TILES (MATTE FINISH)
- DOUBLE GLAZED VITRIFIED TILES (SHADE 1)
- HARDCRETE FLOORING
- POLISHED GRANITE - SHADE 1
- POLISHED GRANITE - SHADE 2
- 450 MM RAISED ACCESS FLOORING
- 300 MM RAISED ACCESS FLOORING
- CARPET FLOORING
- HEAT RESISTANT TILES (300mm x 300mm)
- HARDWOOD FLOORING
- POLISHED ENGINEERED MARBLE / SINTERED STONE - SHADE 1 (600mm x 1200mm)
- FLAMED GRANITE - SHADE 2

NOTE

MATERIALS TO BE USED AS PER THE APPROVED SHADE AND COLOR

No. REVISIONS DATE


UJJAIN

PROJECT TITLE

PROPOSED ATC TOWER CUM
TECHNICAL BLOCK

DRAWING TITLE


FIRST FLOOR
CONCEPTUAL FLOORING PLAN

 AIRPORTS AUTHORITY OF INDIA DEPARTMENT OF PLANNING ARCHITECTURAL CELL RAJIV GANDHI BHAWAN 'C' WING SAFDARJUNG AIRPORT, N. DELHI-03	
JR. EXE. (ARCH.) KARTIKEYA SRIVASTAVA	JR. EXE. (ARCH.) YATISH NAMAN ASTHANA
MGR. (ARCH.) ANUP BHARTI	SR. MGR. (ARCH.) DHRUBAJYOTI SARDAR
DGM (ARCH.) MOHSIN KAMAL	DGM (ARCH.) KANIKKA MALIK
G.M. (ARCH.) ANURAG MISHRA	
E.D. (ARCH.) SUJOY DEY	

SCALE DATE
FEBRUARY 2026

DRG.NO. UJJ-ATC-720R

JOB NO.

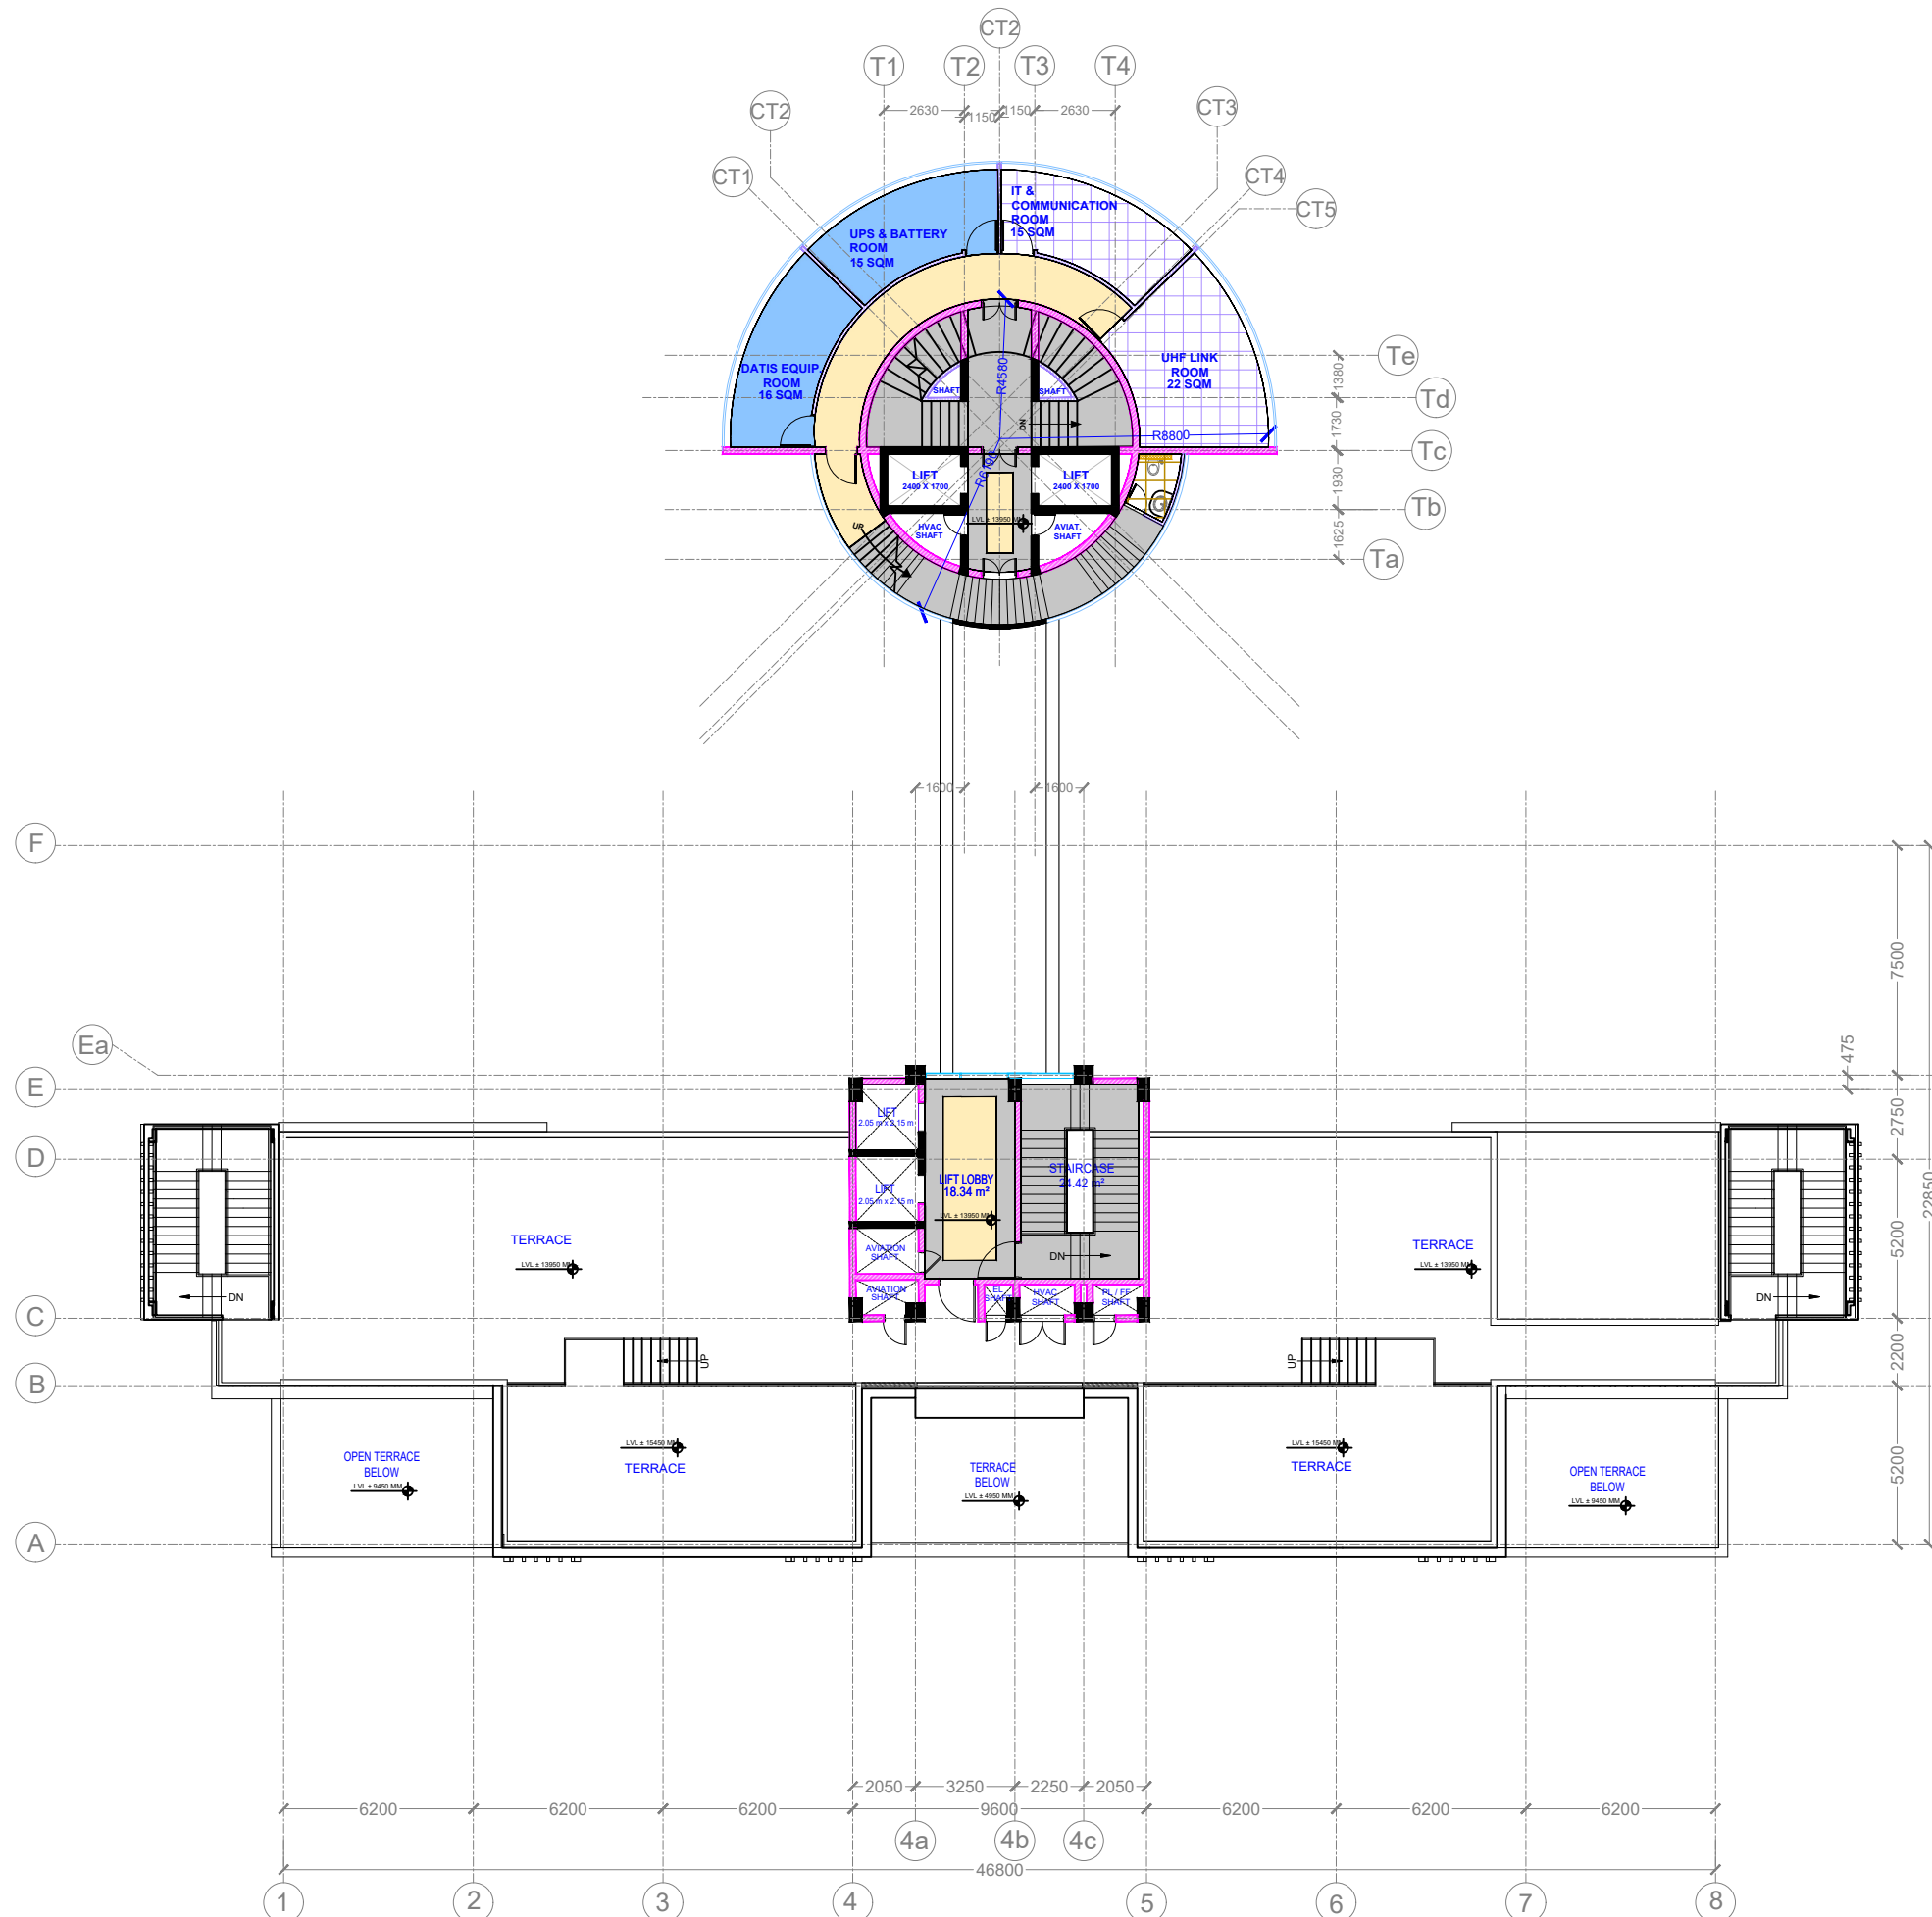

NOTES

1. ALL DIMENSIONS ARE IN MM.
2. DRAWINGS NOT TO BE SCALED, ONLY WRITTEN DIMENSIONS ARE TO BE FOLLOWED.
3. DISCREPANCY IF ANY, SHOULD BE BROUGHT TO THE NOTICE OF DEPTT. OF PLANNING.

No.	PRINTS ISSUED TO	DATE
-----	------------------	------

LEGEND

- | | |
|--|--|
| | VITRIFIED TILES (MATTE FINISH) |
| | DOUBLE GLAZED VITRIFIED TILES (SHADE 1) |
| | HARDCRETE FLOORING |
| | POLISHED GRANITE - SHADE 1 |
| | POLISHED GRANITE - SHADE 2 |
| | 450 MM RAISED ACCESS FLOORING |
| | 300 MM RAISED ACCESS FLOORING |
| | CARPET FLOORING |
| | HEAT RESISTANT TILES (300mm x 300mm) |
| | HARDWOOD FLOORING |
| | POLISHED ENGINEERED MARBLE / SINTERED STONE - SHADE 1 (600mm x 1200mm) |
| | FLAMED GRANITE - SHADE 2 |

NOTE

MATERIALS TO BE USED AS PER THE APPROVED SHADE AND COLOR

No.	REVISIONS	DATE
-----	-----------	------

UJJAIN

PROJECT TITLE

PROPOSED ATC TOWER CUM
TECHNICAL BLOCK

DRAWING TITLE

BELOW CONTROL TOWER
CONCEPTUAL FLOORING PLAN




AIRPORTS AUTHORITY OF INDIA
DEPARTMENT OF PLANNING
ARCHITECTURAL CELL

RAJIV GANDHI BHAWAN 'C' WING SAFDARJUNG AIRPORT, N. DELHI-03

JR. EXE. (ARCH.) KARTIKEYA SRIVASTAVA	JR. EXE. (ARCH.) YATISH NAMAN ASTHANA
MGR. (ARCH.) ANUP BHARTI	SR. MGR. (ARCH.) DHRUBAJYOTI SARDAR
DGM (ARCH.) MOHSIN KAMAL	DGM (ARCH.) KANIKKA MALIK
G.M. (ARCH.) ANURAG MISHRA	
E.D. (ARCH.) SUJOY DEY	

SCALE	DATE FEBRUARY 2026
DRG.NO. UJJ-ATC-722R	
JOB NO.	

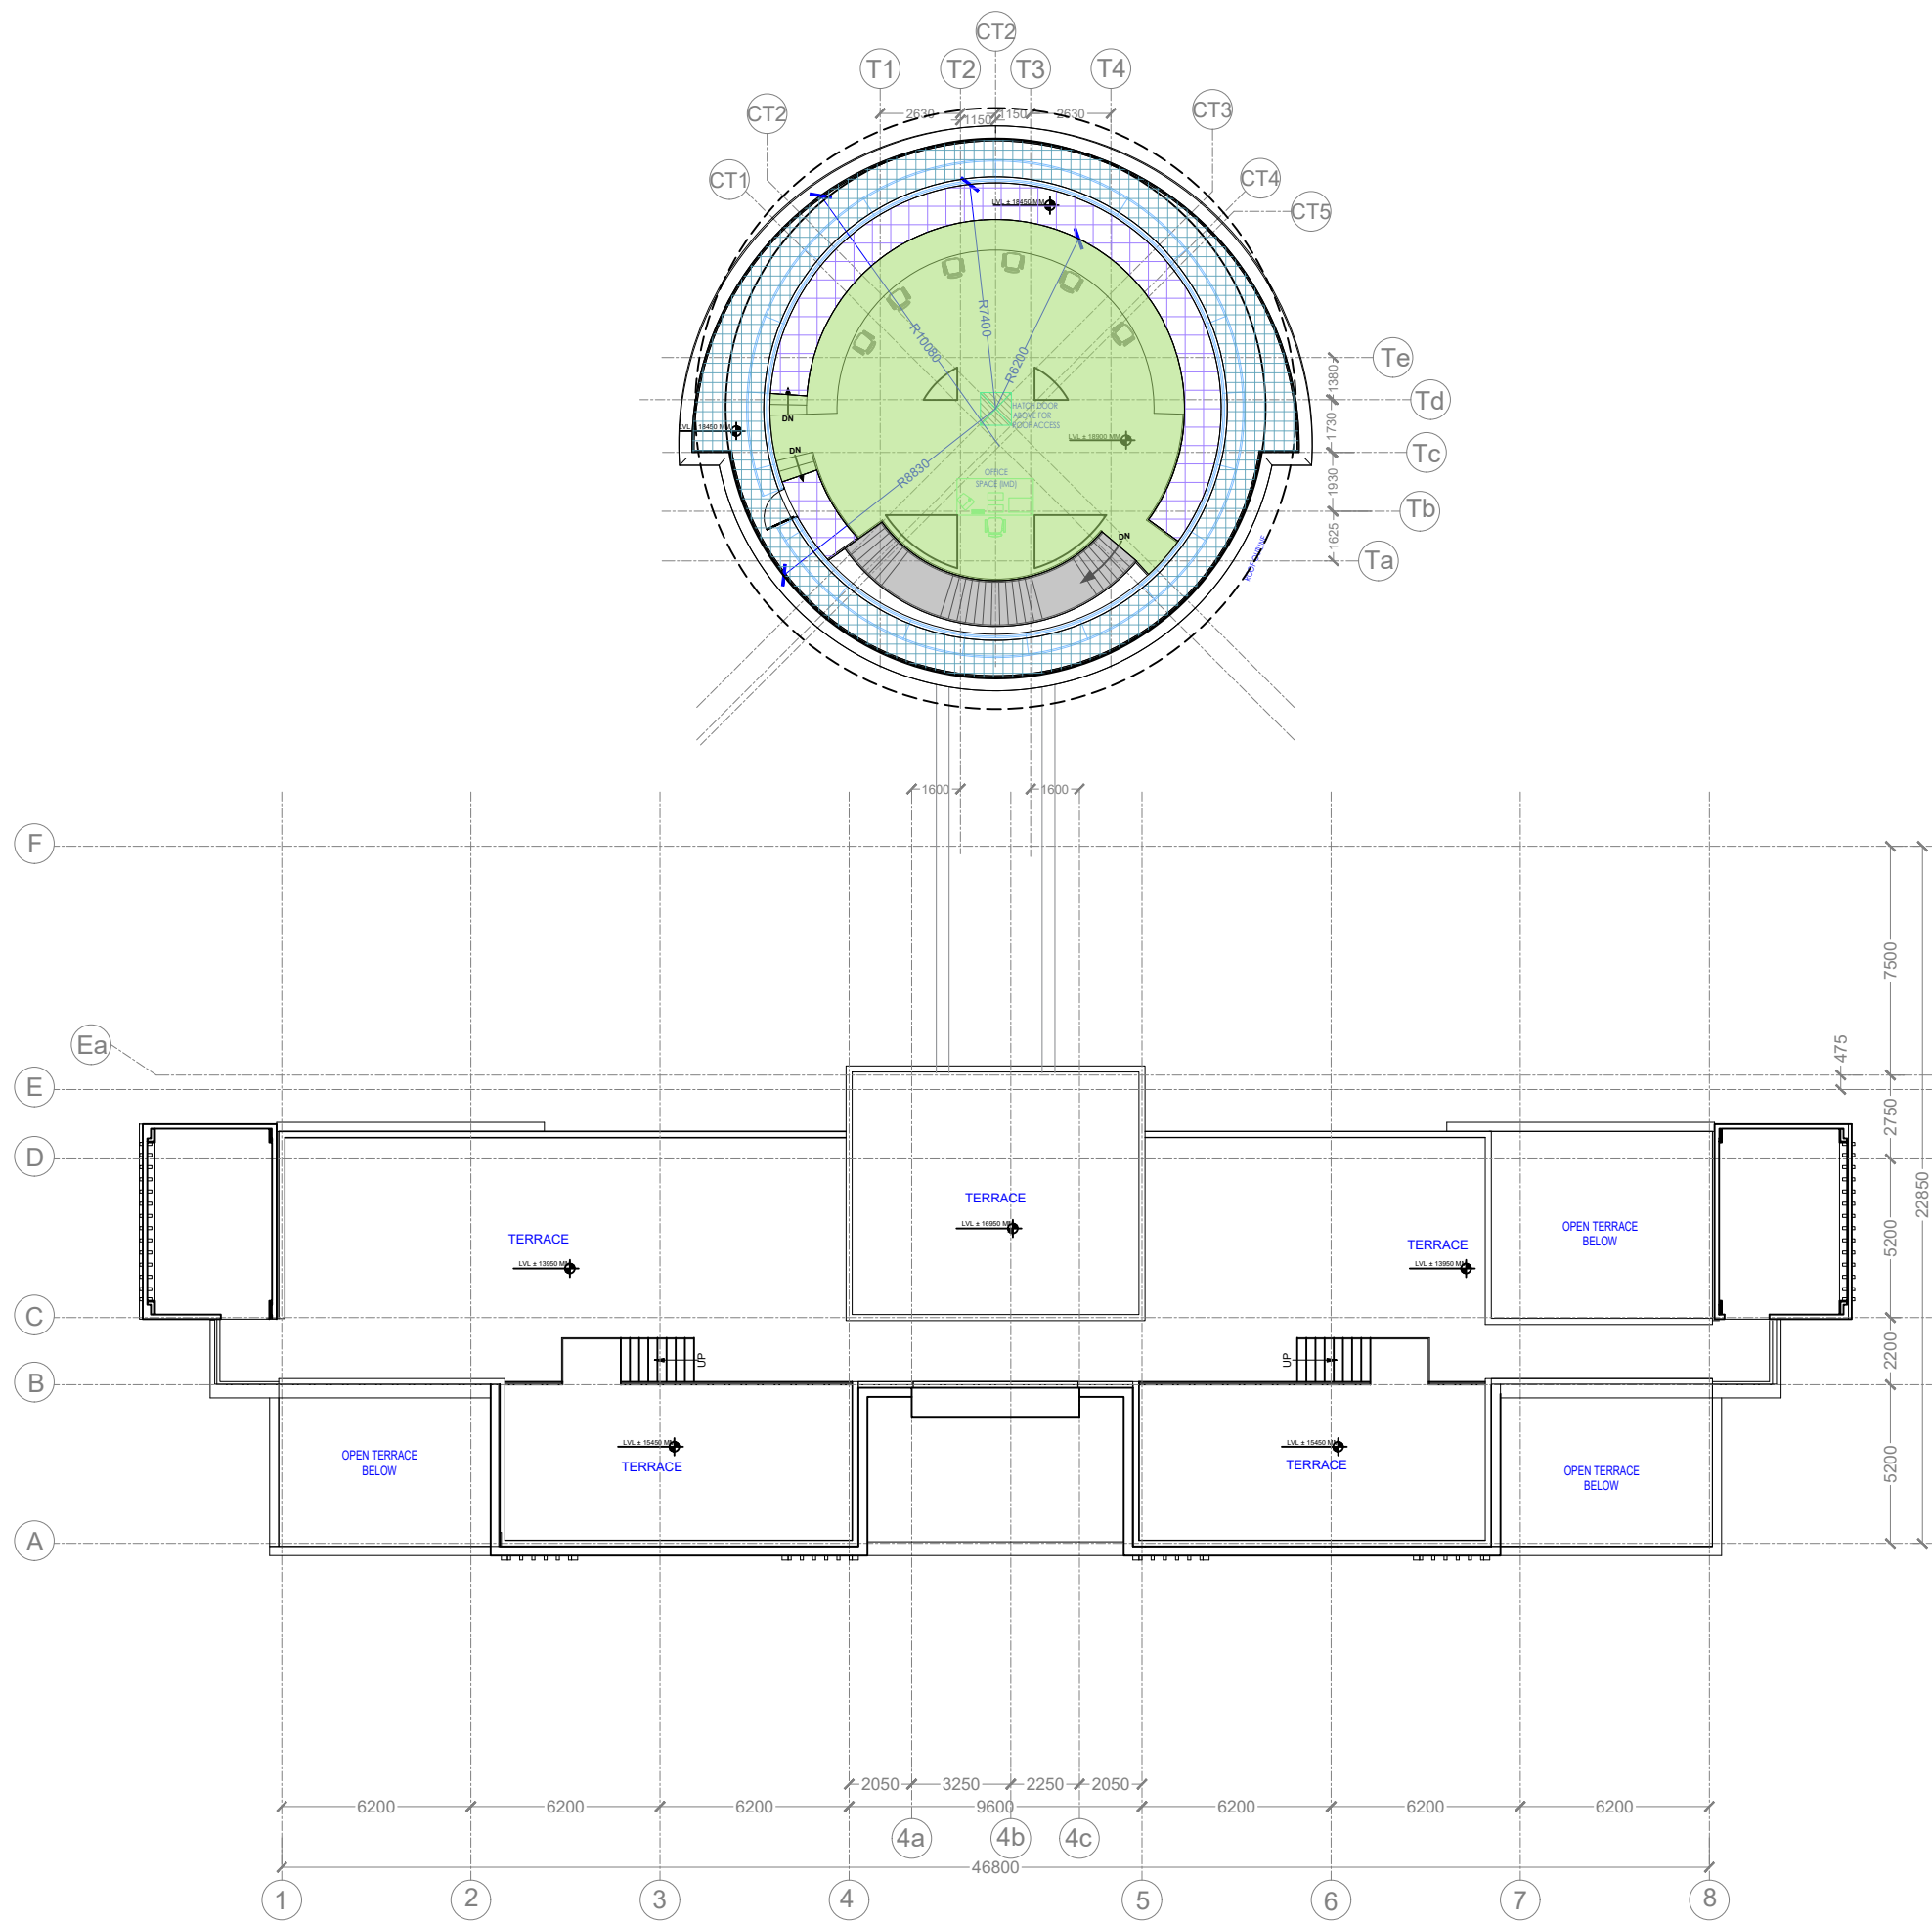

NOTES

1. ALL DIMENSIONS ARE IN MM.
2. DRAWINGS NOT TO BE SCALED, ONLY WRITTEN DIMENSIONS ARE TO BE FOLLOWED.
3. DISCREPANCY IF ANY, SHOULD BE BROUGHT TO THE NOTICE OF DEPTT. OF PLANNING.

No.	PRINTS ISSUED TO	DATE
-----	------------------	------

LEGEND

- | | |
|--|--|
| | VITRIFIED TILES (MATTE FINISH) |
| | DOUBLE GLAZED VITRIFIED TILES (SHADE 1) |
| | HARDCRETE FLOORING |
| | POLISHED GRANITE - SHADE 1 |
| | POLISHED GRANITE - SHADE 2 |
| | 450 MM RAISED ACCESS FLOORING |
| | 300 MM RAISED ACCESS FLOORING |
| | CARPET FLOORING |
| | HEAT RESISTANT TILES (300mm x 300mm) |
| | HARDWOOD FLOORING |
| | POLISHED ENGINEERED MARBLE / SINTERED STONE - SHADE 1 (600mm x 1200mm) |
| | FLAMED GRANITE - SHADE 2 |

NOTE

MATERIALS TO BE USED AS PER THE APPROVED SHADE AND COLOR

No.	REVISIONS	DATE
-----	-----------	------

UJJAIN

PROJECT TITLE

PROPOSED ATC TOWER CUM
TECHNICAL BLOCK

DRAWING TITLE

CONTROL TOWER
CONCEPTUAL FLOORING PLAN



AIRPORTS AUTHORITY OF INDIA
DEPARTMENT OF PLANNING
ARCHITECTURAL CELL

RAJIV GANDHI BHAWAN 'C' WING SAFDARJUNG AIRPORT, N. DELHI-03

JR. EXE. (ARCH.) KARTIKEYA SRIVASTAVA	JR. EXE. (ARCH.) YATISH NAMAN ASTHANA
MGR. (ARCH.) ANUP BHARTI	SR. MGR. (ARCH.) DHRUBAJYOTI SARDAR
DGM (ARCH.) MOHSIN KAMAL	DGM (ARCH.) KANIKA MALIK
G.M. (ARCH.) ANURAG MISHRA	
E.D. (ARCH.) SUJOY DEY	

SCALE	DATE FEBRUARY 2026
DRG.NO. UJJ-J-ATC-723R	
JOB NO.	



NOTES

- 1. ALL DIMENSIONS ARE IN MM.
- 2. DRAWINGS NOT TO BE SCALED, ONLY WRITTEN DIMENSIONS ARE TO BE FOLLOWED.
- 3. DISCREPANCY IF ANY, SHOULD BE BROUGHT TO THE NOTICE OF DEPTT. OF PLANNING.

No.	PRINTS ISSUED TO	DATE
-----	------------------	------

No.	REVISIONS	DATE
-----	-----------	------

UJJAIN

PROJECT TITLE

PROPOSED ATC TOWER CUM
TECHNICAL BLOCK

DRAWING TITLE

CITY SIDE
CONCEPTUAL VIEW



AIRPORTS AUTHORITY OF INDIA
DEPARTMENT OF PLANNING
ARCHITECTURAL CELL

RAJIV GANDHI BHAWAN "C" WING SAFDARJUNG AIRPORT, N. DELHI-03

JR. EXE. (ARCH.) KARTIKEYA SRIVASTAVA	JR. EXE. (ARCH.) YATISH NAMAN ASTHANA
MGR. (ARCH.) ANUP BHARTI	SR. MGR. (ARCH.) DHRUBAJYOTI SARDAR
DGM (ARCH.) MOHSIN KAMAL	DGM (ARCH.) KANIKKA MALIK

G.M. (ARCH.) ANURAG MISHRA
E.D. (ARCH.) SUJOY DEY

SCALE		DATE FEBRUARY 2026
DRG.NO.	UJJ-ATC-724R	
JOB NO.		



NOTES

- 1. ALL DIMENSIONS ARE IN MM.
- 2. DRAWINGS NOT TO BE SCALED, ONLY WRITTEN DIMENSIONS ARE TO BE FOLLOWED.
- 3. DISCREPANCY IF ANY, SHOULD BE BROUGHT TO THE NOTICE OF DEPTT. OF PLANNING.

No.	PRINTS ISSUED TO	DATE
-----	------------------	------

No.	REVISIONS	DATE
-----	-----------	------

UJJAIN

PROJECT TITLE

PROPOSED ATC TOWER CUM
TECHNICAL BLOCK

DRAWING TITLE

AIR SIDE
CONCEPTUAL VIEW



AIRPORTS AUTHORITY OF INDIA
DEPARTMENT OF PLANNING
ARCHITECTURAL CELL

RAJIV GANDHI BHAWAN "C" WING SAFDARJUNG AIRPORT, N. DELHI-03


JR. EXE. (ARCH.) KARTIKEYA SRIVASTAVA	JR. EXE. (ARCH.) YATISH NAMAN ASTHANA
MGR. (ARCH.) ANUP BHARTI	SR. MGR. (ARCH.) DHRUBAJYOTI SARDAR
DGM (ARCH.) MOHSIN KAMAL	DGM (ARCH.) KANIKA MALIK


G.M. (ARCH.) ANURAG MISHRA
E.D. (ARCH.) SUJOY DEY

SCALE	DATE
-------	------

DRG.NO.	UJJ-J-ATC-725R
---------	----------------

JOB NO.	
---------	--

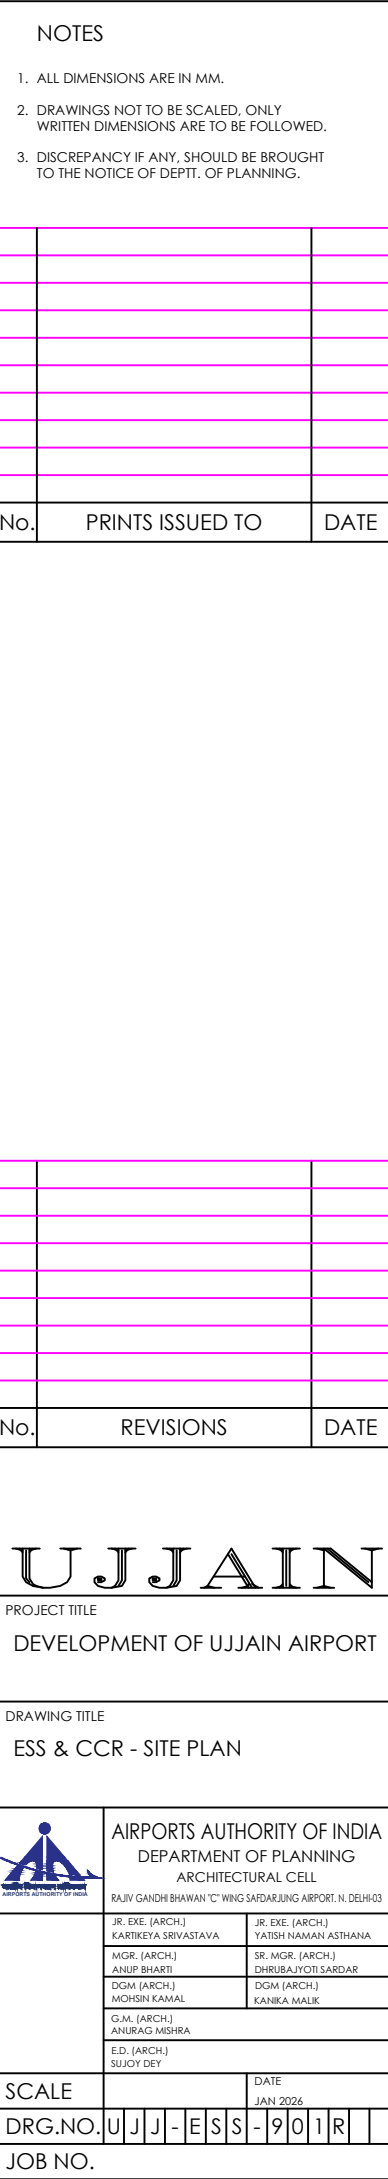

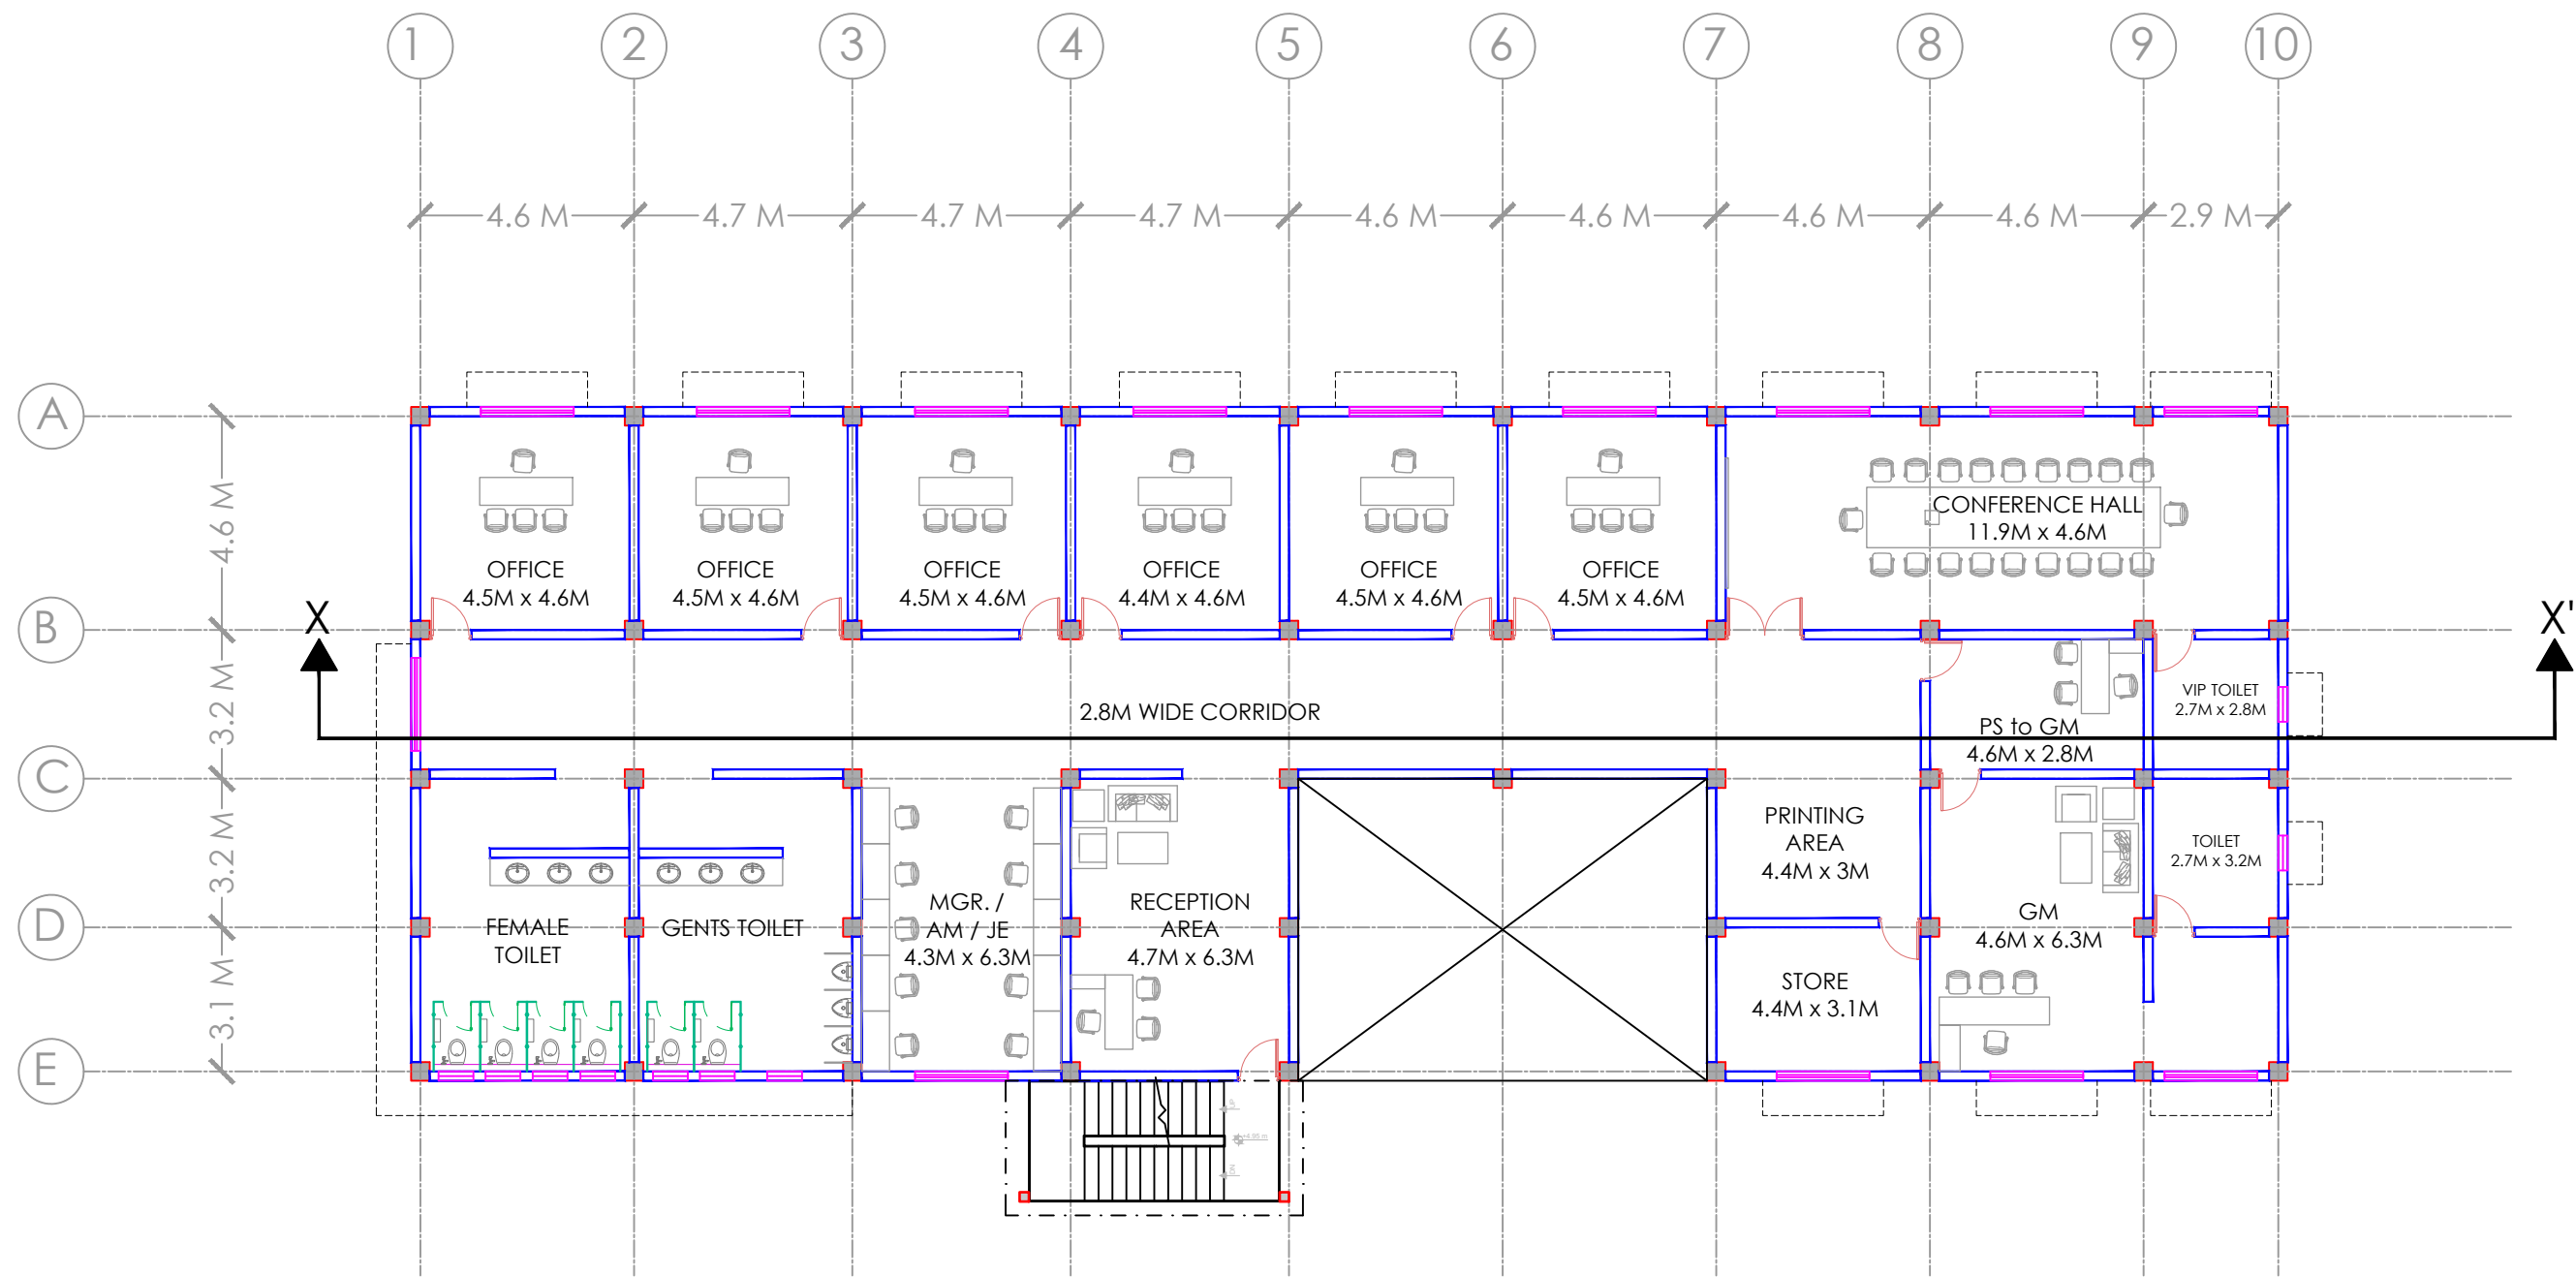

NOTES

1. ALL DIMENSIONS ARE IN MM.
2. DRAWINGS NOT TO BE SCALED, ONLY WRITTEN DIMENSIONS ARE TO BE FOLLOWED.
3. DISCREPANCY IF ANY, SHOULD BE BROUGHT TO THE NOTICE OF DEPTT. OF PLANNING.

No.	PRINTS ISSUED TO	DATE
-----	------------------	------

No.	REVISIONS	DATE
-----	-----------	------

UJJAIN


PROJECT TITLE
DEVELOPMENT OF UJJAIN AIRPORT

DRAWING TITLE
ESS - FIRST FLOOR PLAN


AIRPORTS AUTHORITY OF INDIA
DEPARTMENT OF PLANNING
ARCHITECTURAL CELL
RAJIV GANDHI BHAWAN 'C' WING SAFDARJUNG AIRPORT, N. DELHI-03

JR. EXE. (ARCH.) KARTIKEYA SRIVASTAVA	JR. EXE. (ARCH.) YATISH NAMAN ASTHANA
MGR. (ARCH.) ANUP BHARTI	SR. MGR. (ARCH.) DHRUBAJYOTI SARDAR
DGM. (ARCH.) MOHSIN KAMAL	DGM. (ARCH.) KANIKA MALIK
G.M. (ARCH.) ANURAG MISHRA	
E.D. (ARCH.) SUJOY DEY	

SCALE	DATE JAN 2026
DRG.NO. UJJ-ESS-903R	
JOB NO.	

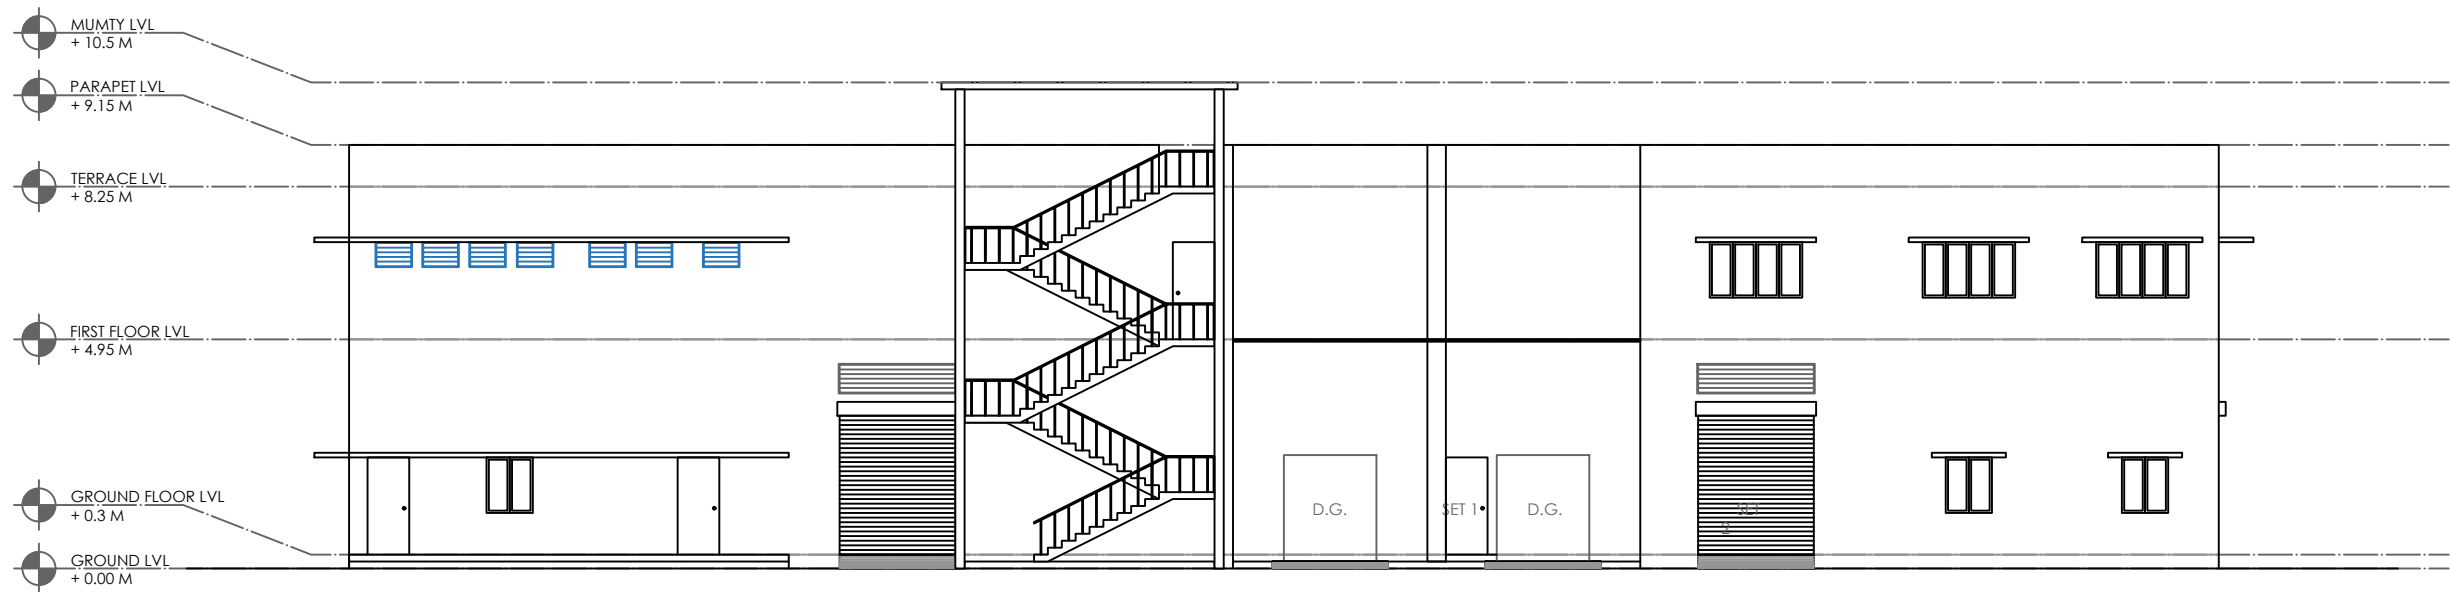

FRONT ELEVATION

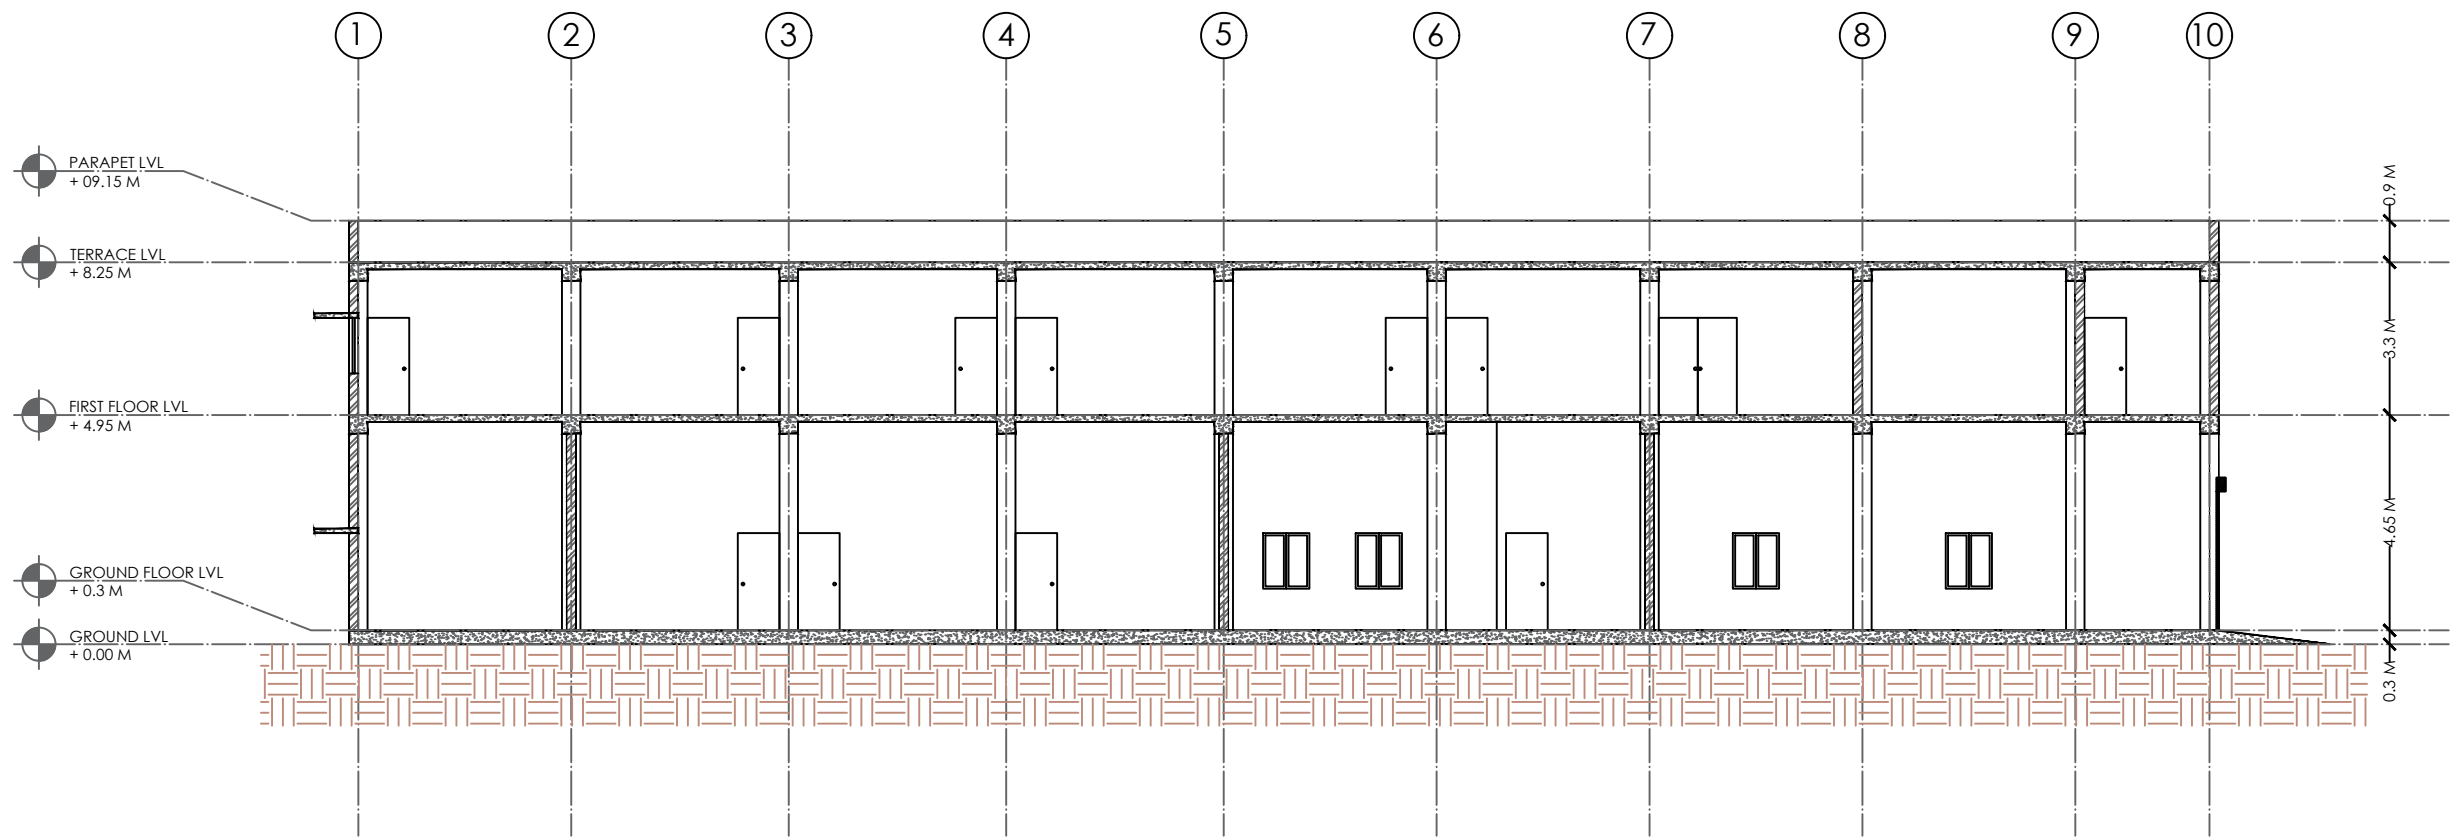

SECTION X-X'

NOTES

1. ALL DIMENSIONS ARE IN MM.
2. DRAWINGS NOT TO BE SCALED, ONLY WRITTEN DIMENSIONS ARE TO BE FOLLOWED.
3. DISCREPANCY IF ANY, SHOULD BE BROUGHT TO THE NOTICE OF DEPTT. OF PLANNING.

No.	PRINTS ISSUED TO	DATE
-----	------------------	------

No.	REVISIONS	DATE
-----	-----------	------

UJJAIN


PROJECT TITLE
DEVELOPMENT OF UJJAIN AIRPORT

DRAWING TITLE
ESS - SECTION & ELEVATION

AIRPORTS AUTHORITY OF INDIA
DEPARTMENT OF PLANNING
ARCHITECTURAL CELL
RAJIV GANDHI BHAWAN 'C' WING SAFDARJUNG AIRPORT, N. DELHI-03

JR. EXE. (ARCH.) KARTIKEYA SRIVASTAVA	JR. EXE. (ARCH.) YATISH NAMAN ASTHANA
MGR. (ARCH.) ANUP BHARTI	SR. MGR. (ARCH.) DHRUBAJYOTI SARDAR
DGM. (ARCH.) MOHSIN KAMAL	DGM. (ARCH.) KANIKA MALIK
G.M. (ARCH.) ANURAG MISHRA	
E.D. (ARCH.) SUJOY DEY	

SCALE	DATE JAN 2026
DRG.NO. UJJ-ESS-905R	
JOB NO.	

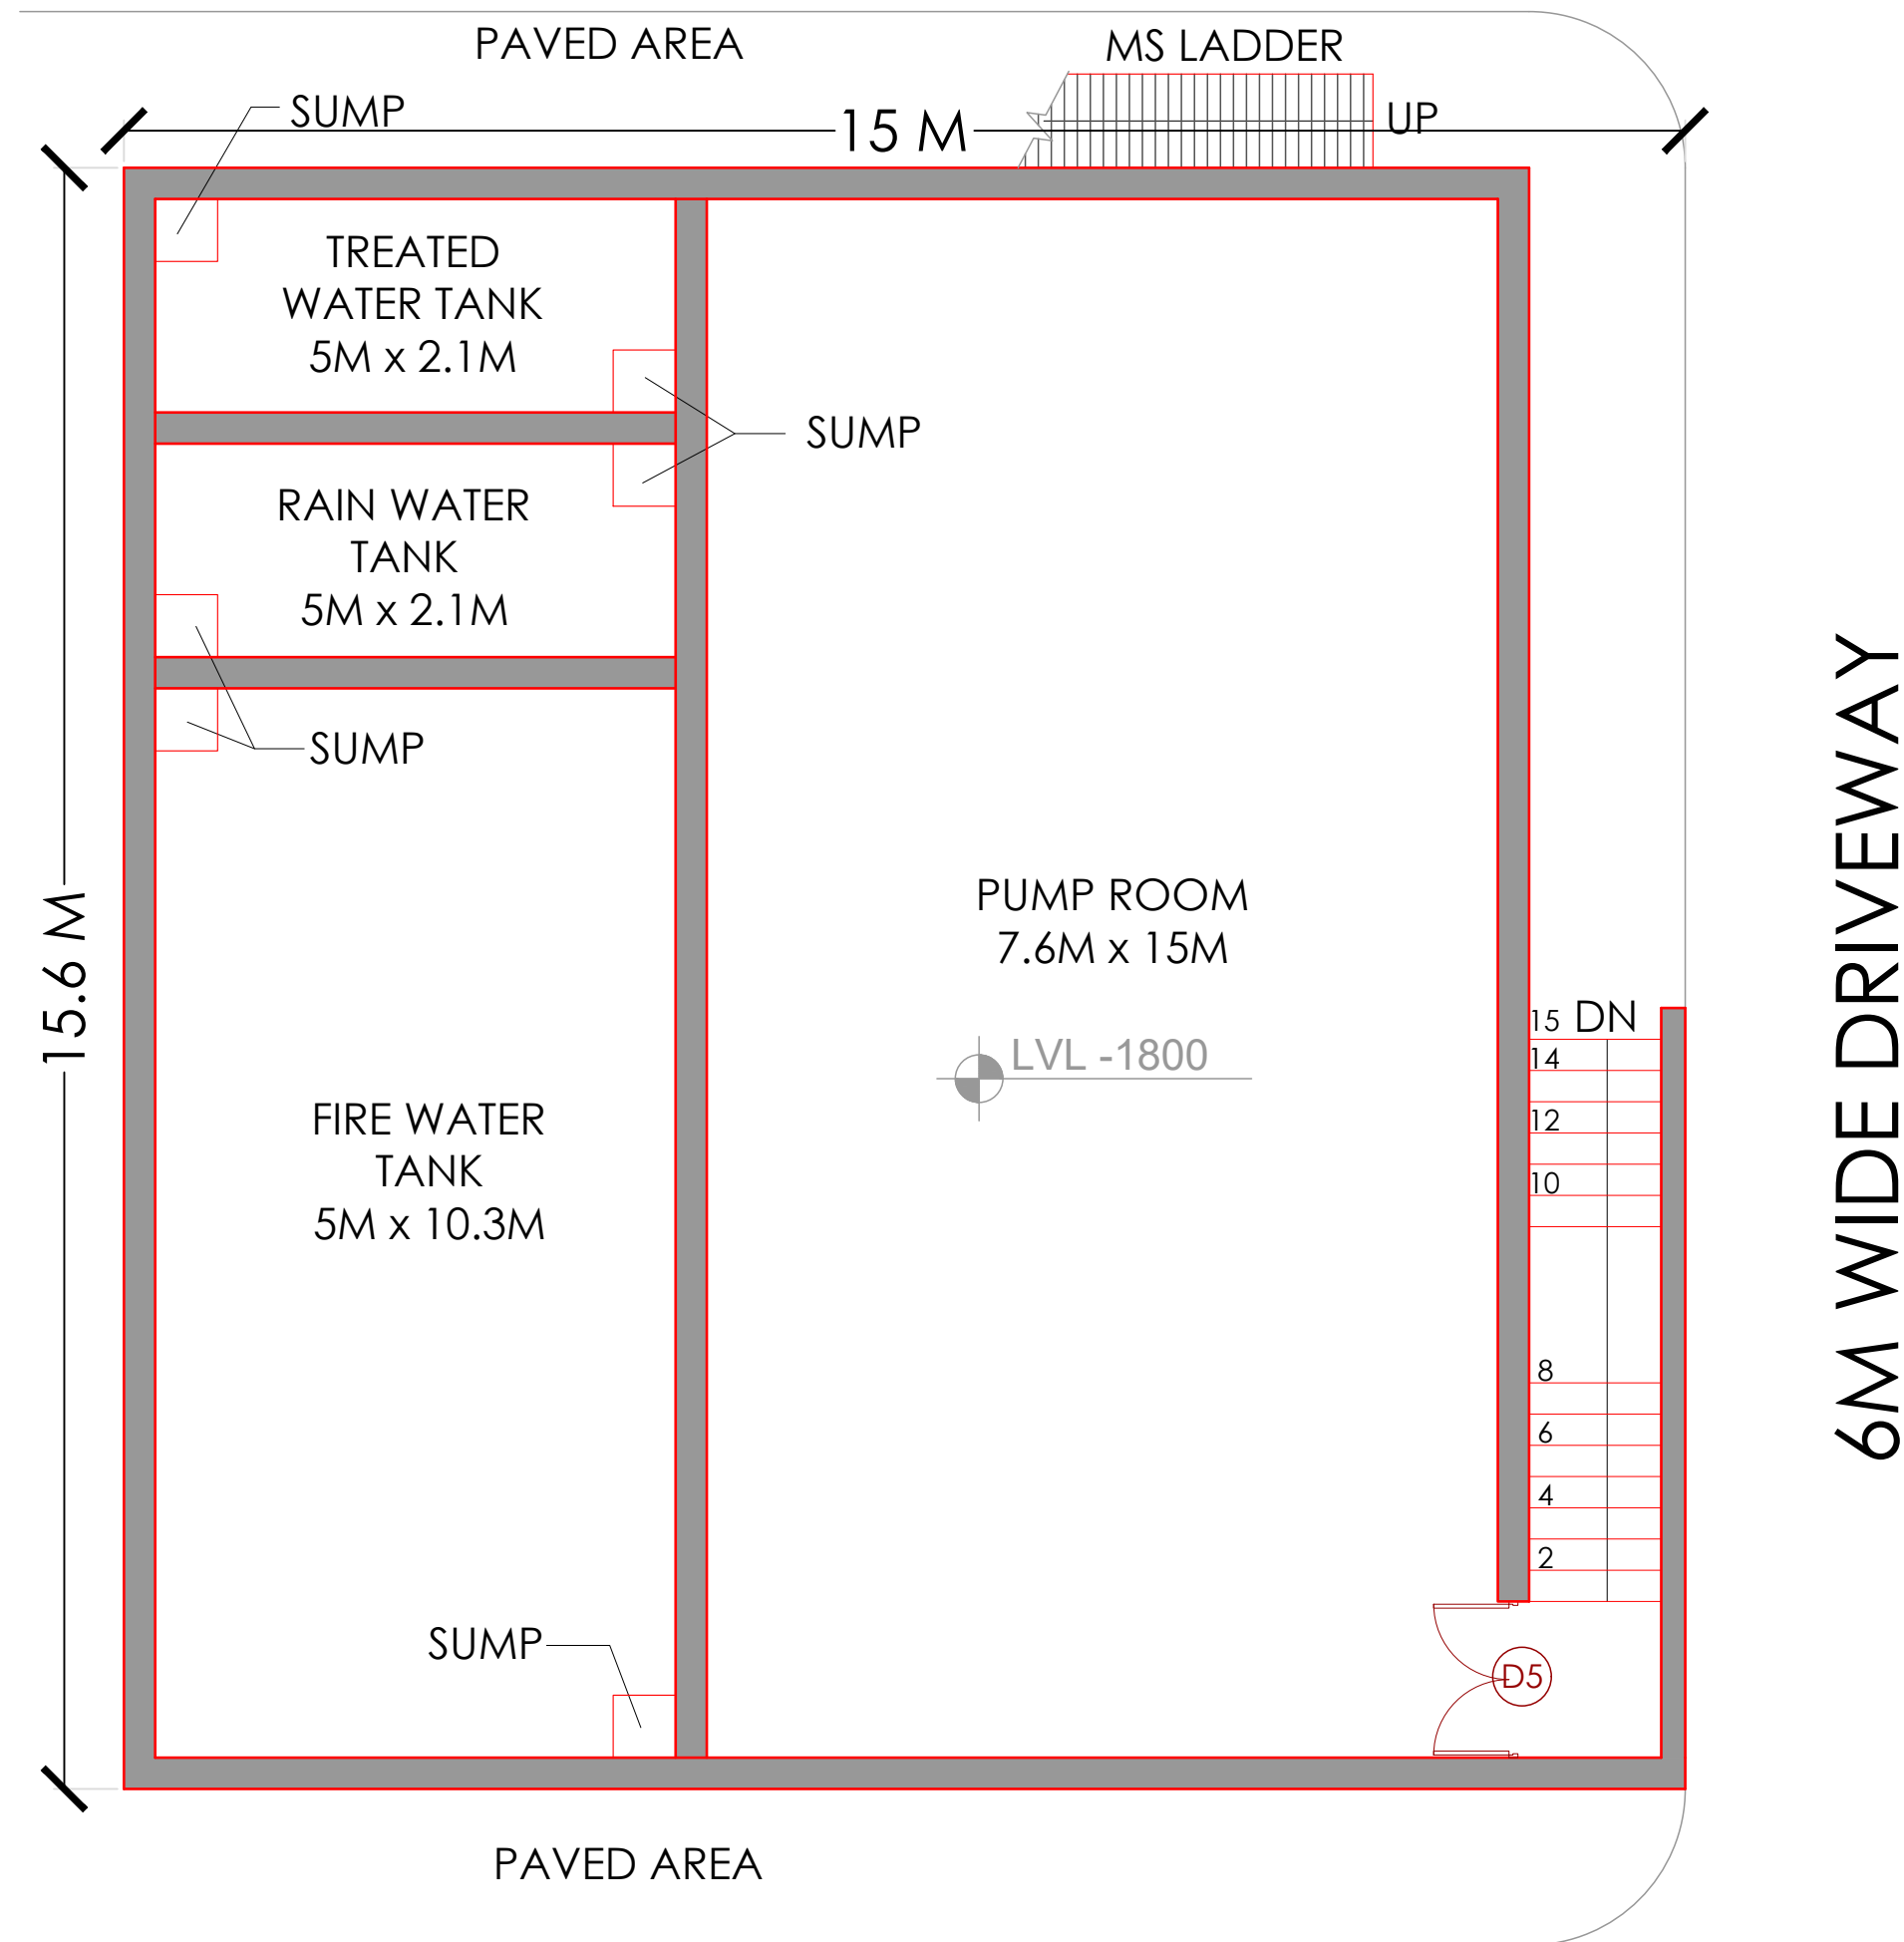

NOTES

1. ALL DIMENSIONS ARE IN MM.
2. DRAWINGS NOT TO BE SCALED, ONLY WRITTEN DIMENSIONS ARE TO BE FOLLOWED.
3. DISCREPANCY IF ANY, SHOULD BE BROUGHT TO THE NOTICE OF DEPTT. OF PLANNING.

No.	PRINTS ISSUED TO	DATE
-----	------------------	------

No.	REVISIONS	DATE
-----	-----------	------

UJJAIN


PROJECT TITLE
DEVELOPMENT OF UJJAIN AIRPORT

DRAWING TITLE
PUMP ROOM PLAN

AIRPORTS AUTHORITY OF INDIA
DEPARTMENT OF PLANNING
ARCHITECTURAL CELL
RAJIV GANDHI BHAWAN "C" WING SAFDARJUNG AIRPORT, N. DELHI-03

JR. EXE. (ARCH.) KARTIKEYA SRIVASTAVA	JR. EXE. (ARCH.) YATISH NAMAN ASTHANA
MGR. (ARCH.) ANUP BHARTI	SR. MGR. (ARCH.) DHRUBAJYOTI SARDAR
DGM. (ARCH.) MOHSIN KAMAL	DGM. (ARCH.) KANIKA MALIK
G.M. (ARCH.) ANURAG MISHRA	
E.D. (ARCH.) SUJOY DEY	

SCALE	DATE JAN 2026
DRG.NO. UJJ-ESS-909R	
JOB NO.	

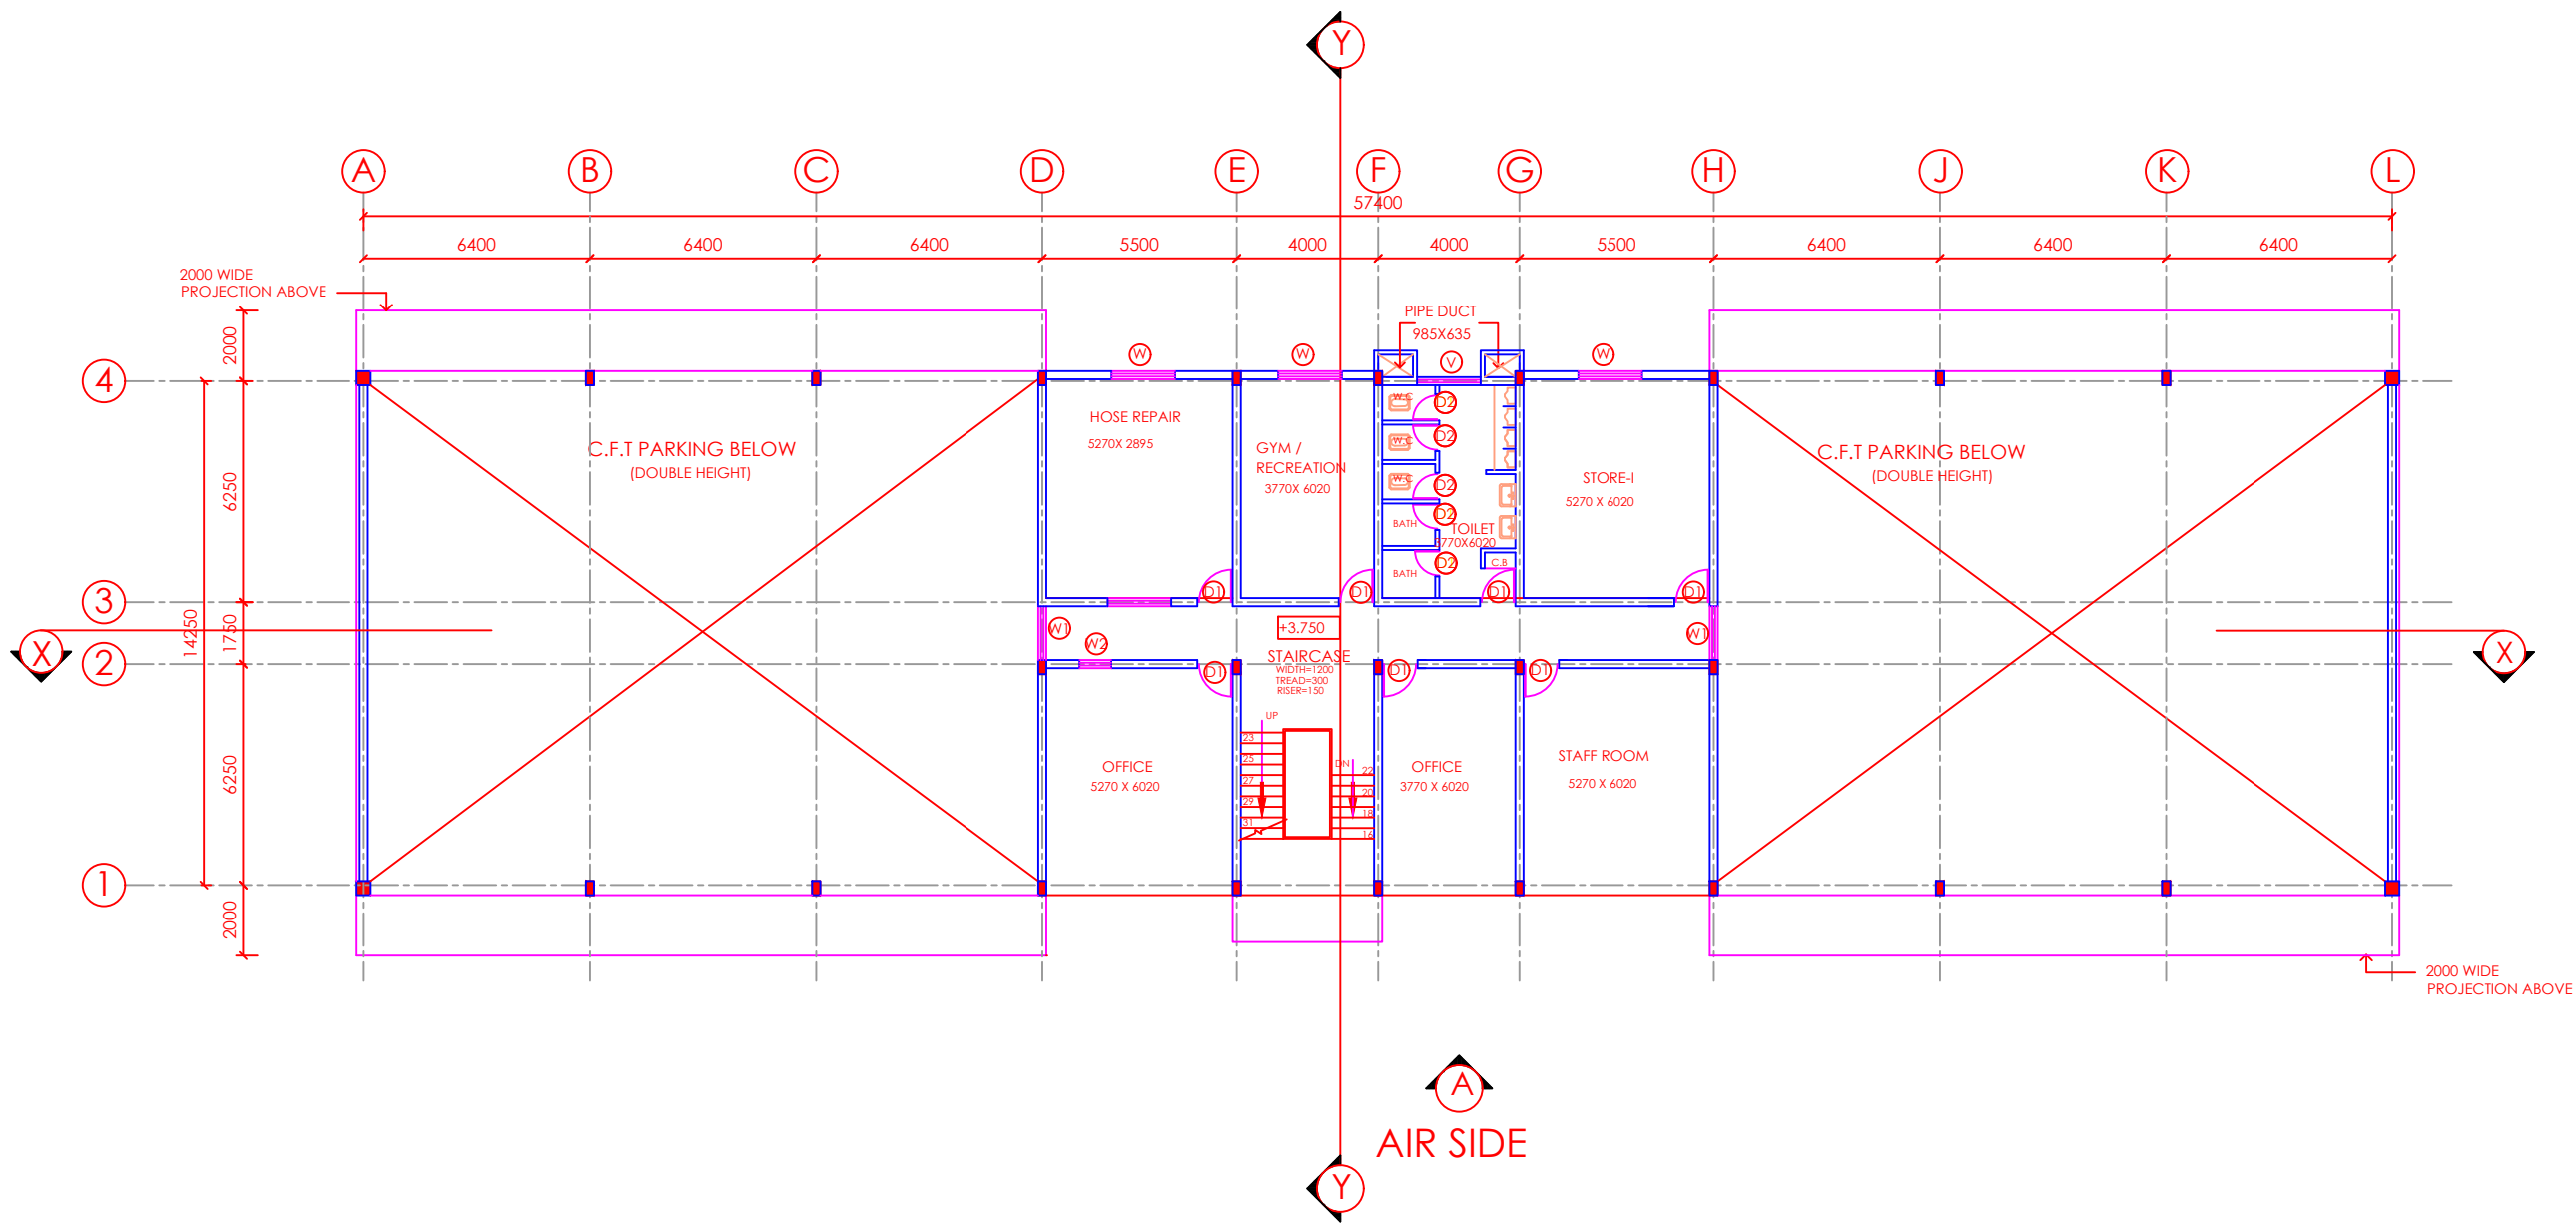

NOTES

1. ALL DIMENSIONS ARE IN MM.
2. DRAWINGS NOT TO BE SCALED, ONLY WRITTEN DIMENSIONS ARE TO BE FOLLOWED.
3. DISCREPANCY IF ANY, SHOULD BE BROUGHT TO THE NOTICE OF DEPTT. OF PLANNING.

No.	PRINTS ISSUED TO	DATE
-----	------------------	------

No.	REVISIONS	DATE
-----	-----------	------

UJJAIN


PROJECT TITLE
FIRE STATION

DRAWING TITLE
FIRST FLOOR PLAN

AIRPORTS AUTHORITY OF INDIA
DEPARTMENT OF PLANNING
ARCHITECTURAL CELL
RAJIV GANDHI BHAWAN "C" WING SAFDARJUNG AIRPORT, N. DELHI-03

JR. EXE. (ARCH.) KARTIKEYA SRIVASTAVA	JR. EXE. (ARCH.) YATISH NAMAN ASTHANA
MGR. (ARCH.) ANUP BHARTI	SR. MGR. (ARCH.) DHRUBAJYOTI SARDAR
DGM. (ARCH.) MOHSIN KAMAL	DGM. (ARCH.) KANIKA MALIK
G.M. (ARCH.) ANURAG MISHRA	
E.D. (ARCH.) SUJOY DEY	

SCALE	DATE JAN 2026
DRG.NO. UJJ-FS-1003R	
JOB NO.	

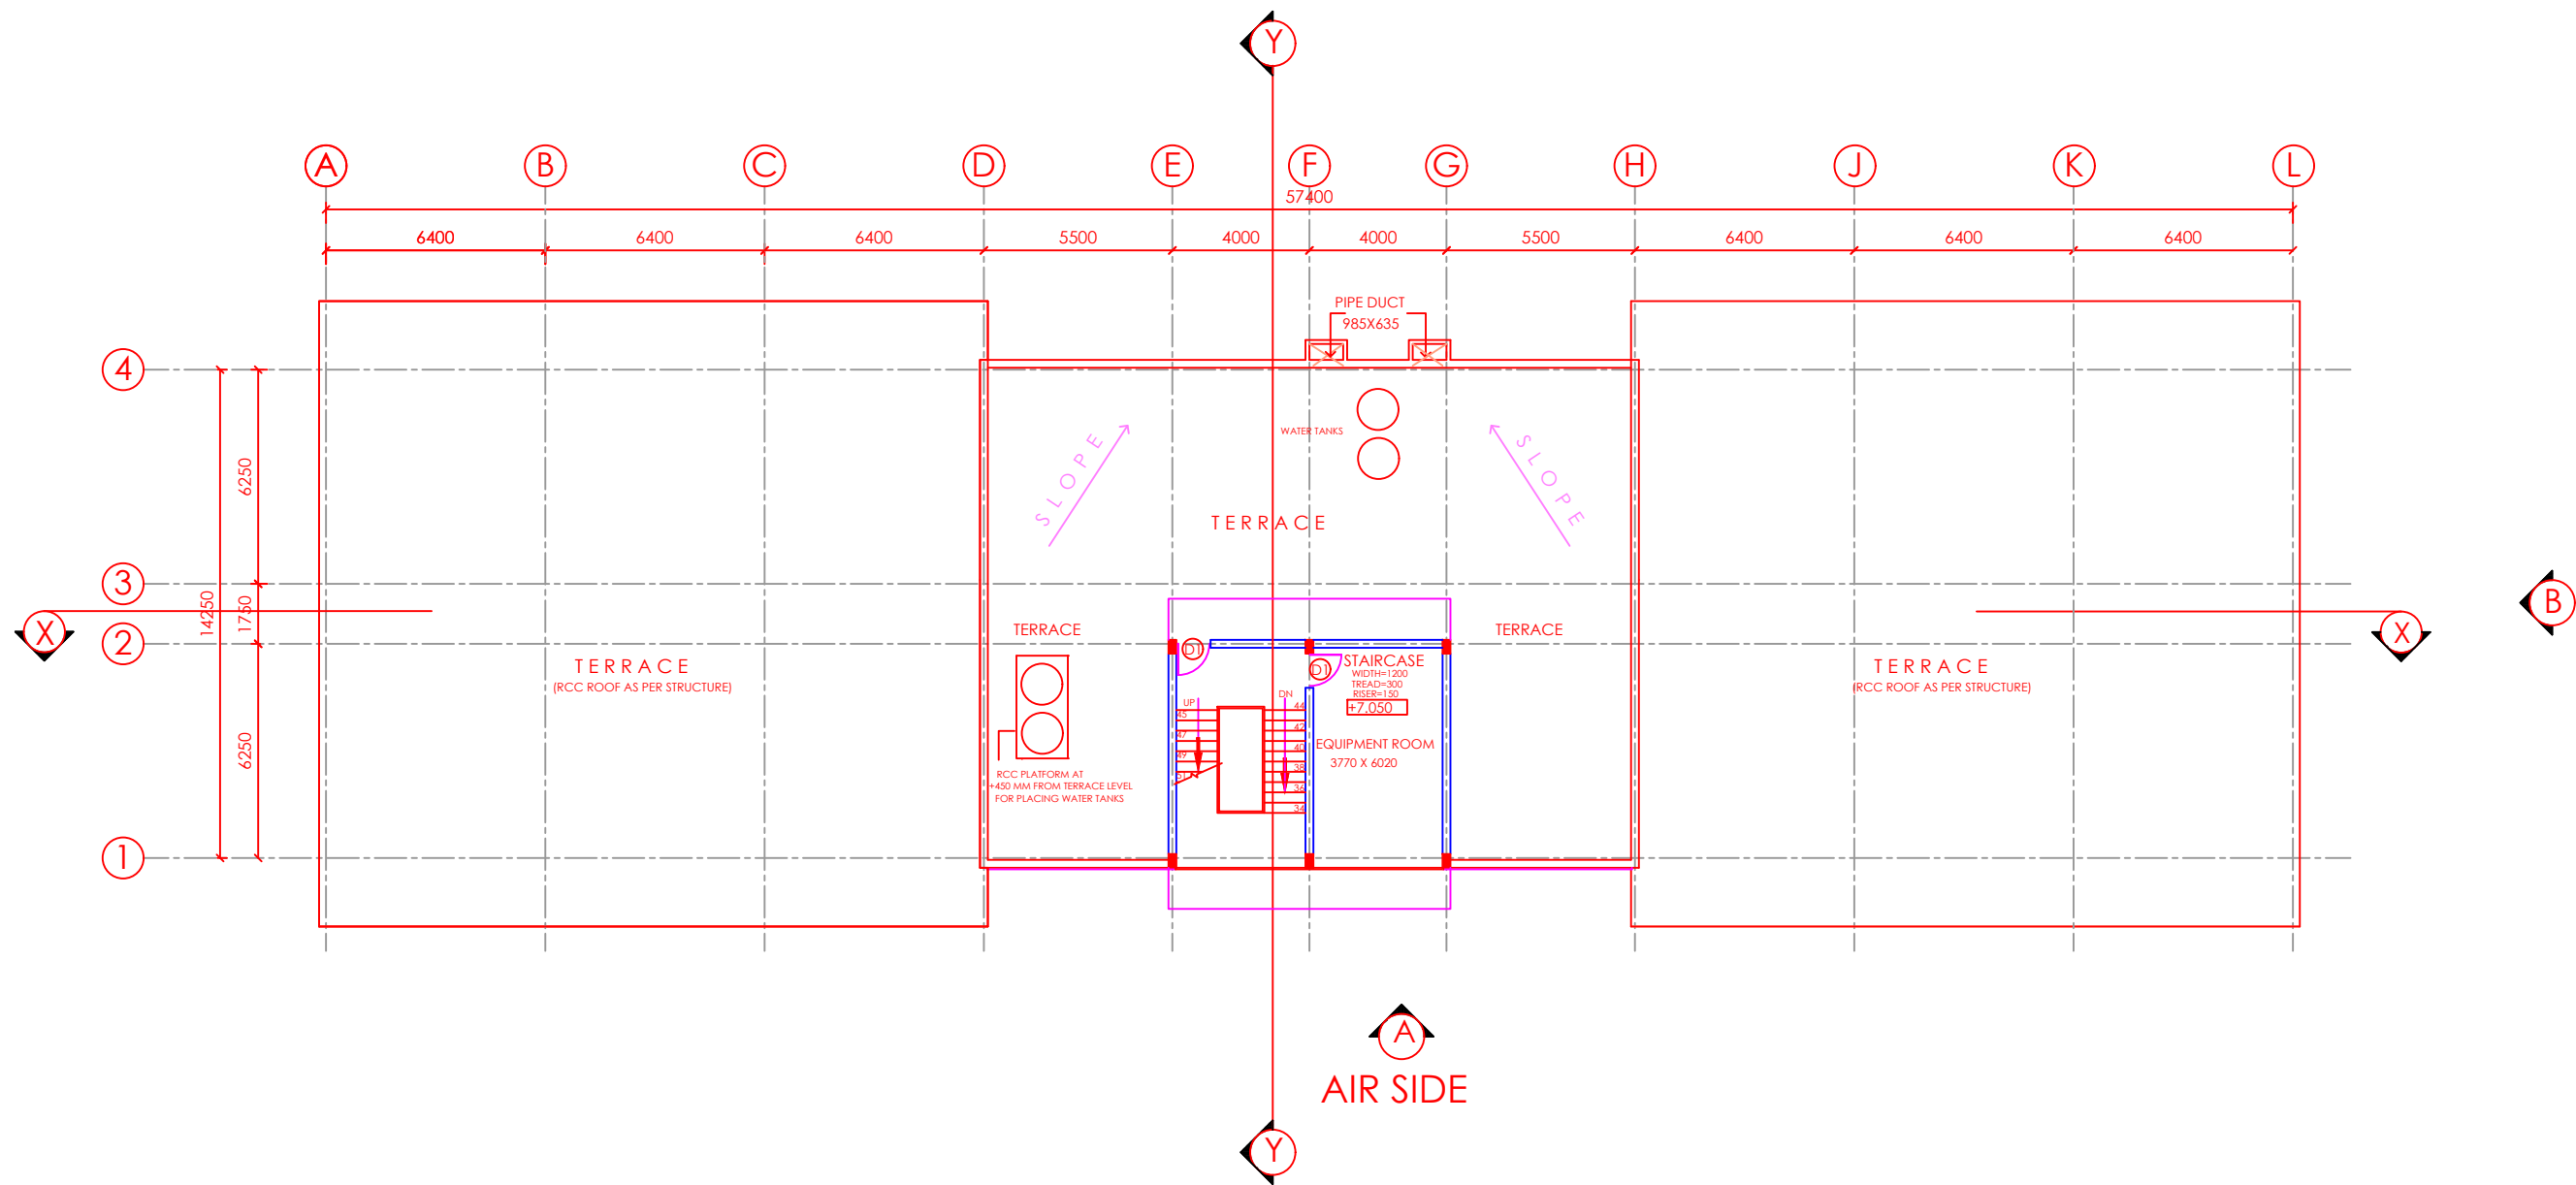

NOTES

1. ALL DIMENSIONS ARE IN MM.
2. DRAWINGS NOT TO BE SCALED, ONLY WRITTEN DIMENSIONS ARE TO BE FOLLOWED.
3. DISCREPANCY IF ANY, SHOULD BE BROUGHT TO THE NOTICE OF DEPTT. OF PLANNING.

No.	PRINTS ISSUED TO	DATE
-----	------------------	------

No.	REVISIONS	DATE
-----	-----------	------

UJJAIN


PROJECT TITLE
FIRE STATION

DRAWING TITLE
SECOND FLOOR PLAN


AIRPORTS AUTHORITY OF INDIA
DEPARTMENT OF PLANNING
ARCHITECTURAL CELL
RAJIV GANDHI BHAWAN 'C' WING SAFDARJUNG AIRPORT, N. DELHI-03

JR. EXE. (ARCH.) KARTIKEYA SRIVASTAVA	JR. EXE. (ARCH.) YATISH NAMAN ASTHANA
MGR. (ARCH.) ANUP BHARTI	SR. MGR. (ARCH.) DHRUBAJYOTI SARDAR
DGM. (ARCH.) MOHSIN KAMAL	DGM. (ARCH.) KANIKA MALIK
G.M. (ARCH.) ANURAG MISHRA	
E.D. (ARCH.) SUJOY DEY	

SCALE	DATE JAN 2026
DRG.NO. UJJ-FS-1004R	
JOB NO.	

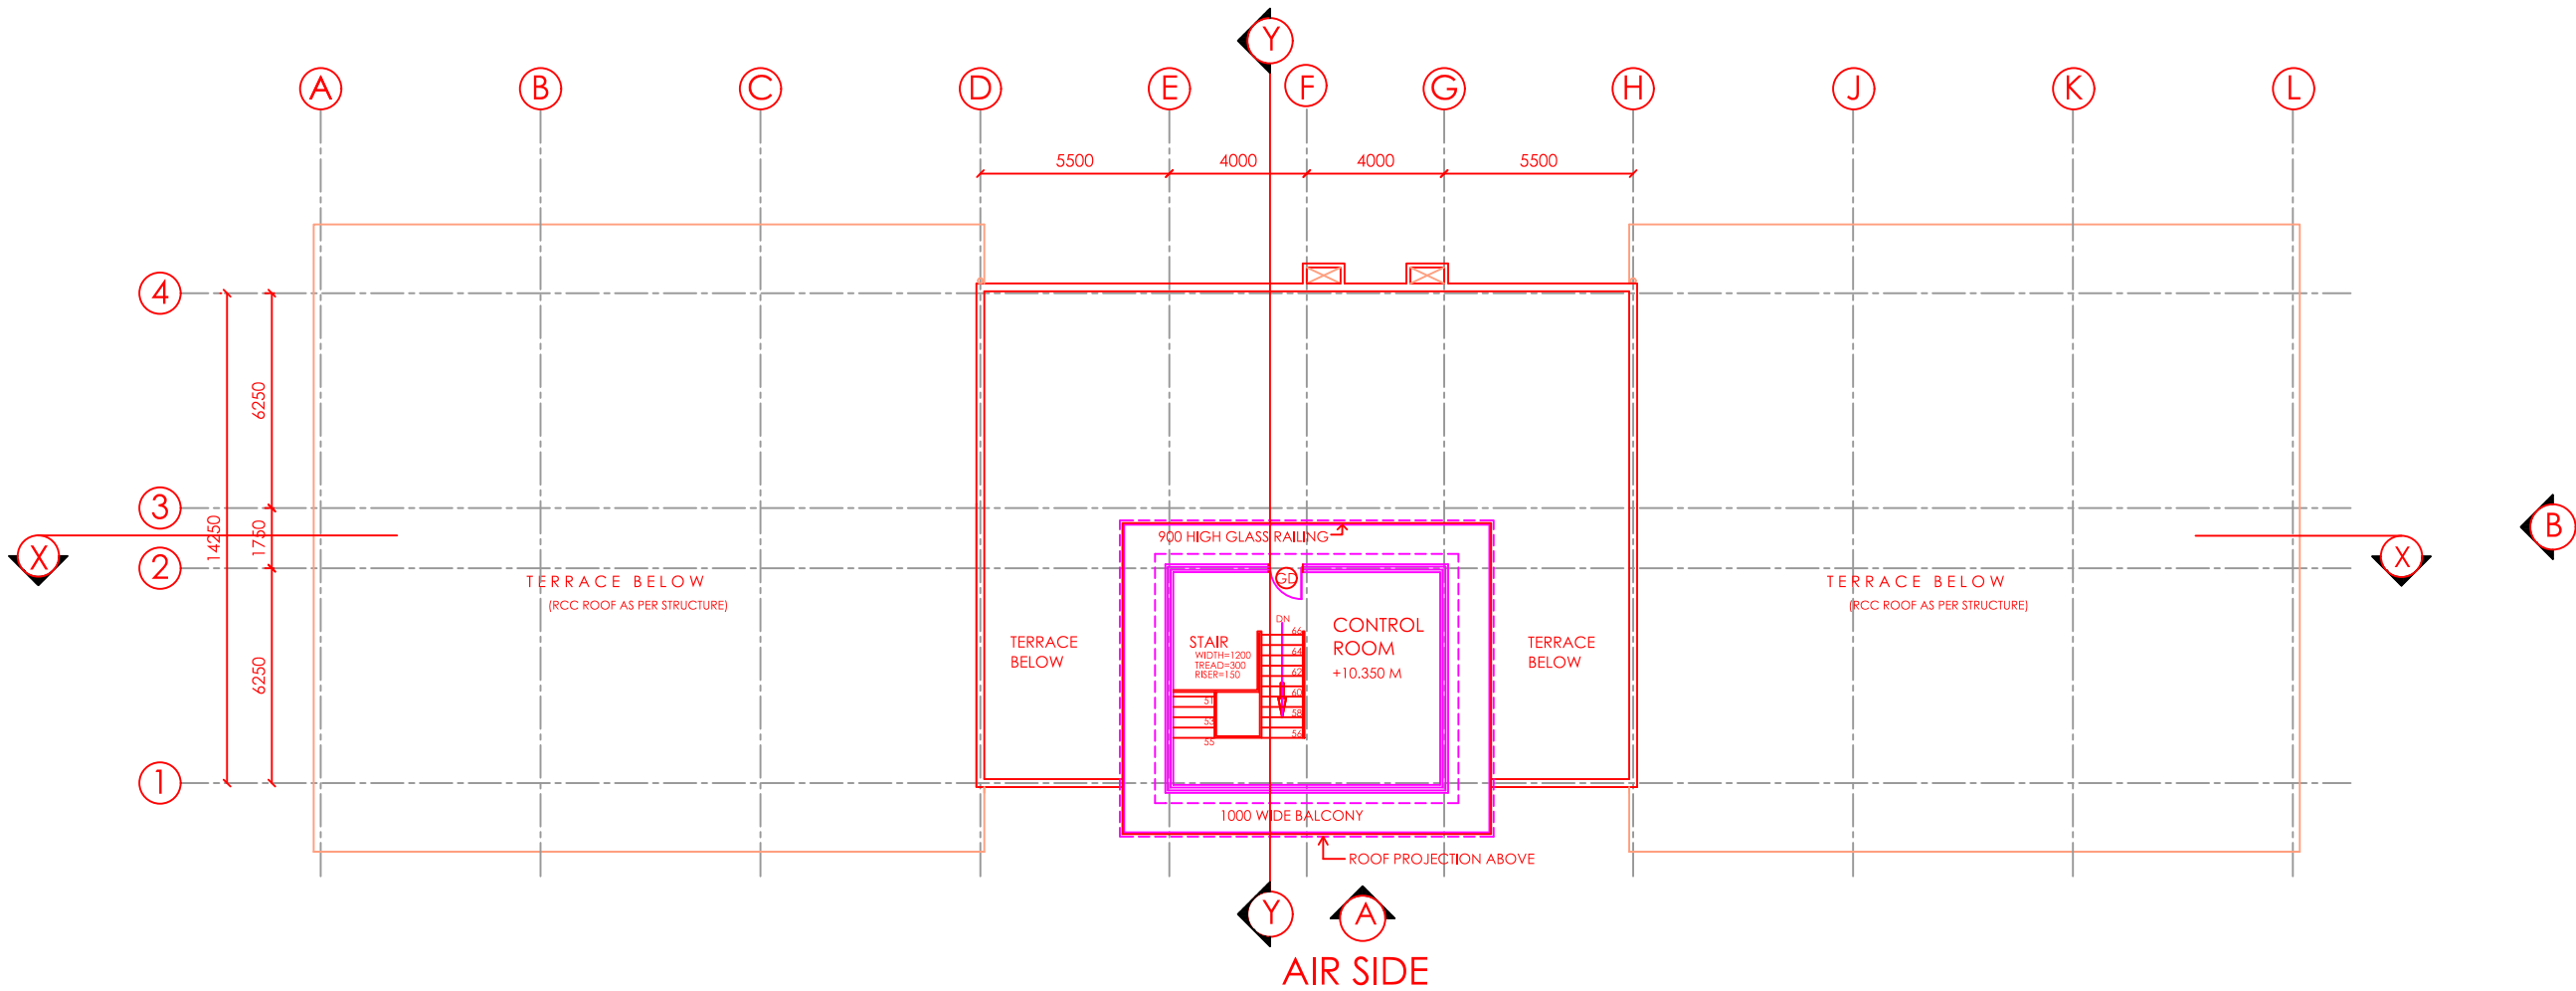

THIRD FLOOR PLAN

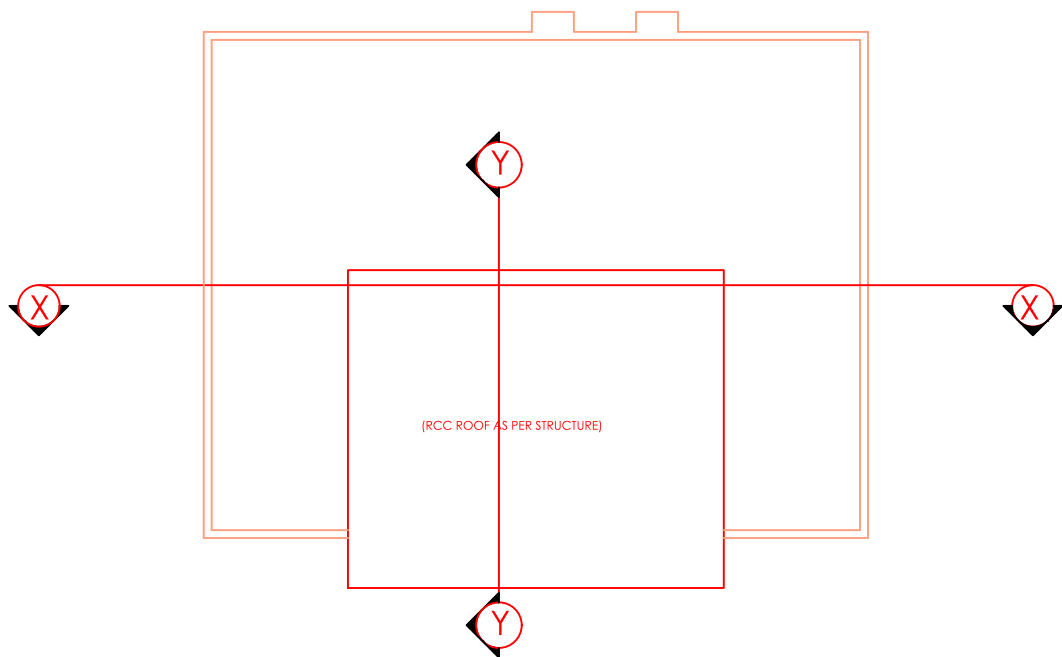

TERRACE FLOOR PLAN

NOTES

1. ALL DIMENSIONS ARE IN MM.
2. DRAWINGS NOT TO BE SCALED, ONLY WRITTEN DIMENSIONS ARE TO BE FOLLOWED.
3. DISCREPANCY IF ANY, SHOULD BE BROUGHT TO THE NOTICE OF DEPTT. OF PLANNING.

No.	PRINTS ISSUED TO	DATE
-----	------------------	------

No.	REVISIONS	DATE
-----	-----------	------

UJJAIN


PROJECT TITLE
FIRE STATION

DRAWING TITLE
THIRD & TERRACE
FLOOR PLAN


AIRPORTS AUTHORITY OF INDIA
DEPARTMENT OF PLANNING
ARCHITECTURAL CELL
RAJIV GANDHI BHAWAN 'C' WING SAFDARJUNG AIRPORT, N. DELHI-03

JR. EXE. (ARCH.) KARTIKEYA SRIVASTAVA	JR. EXE. (ARCH.) YATISH NAMAN ASTHANA
MGR. (ARCH.) ANUP BHARTI	SR. MGR. (ARCH.) DHRUBAJYOTI SARDAR
DGM. (ARCH.) MOHSIN KAMAL	DGM. (ARCH.) KANIKA MALIK
G.M. (ARCH.) ANURAG MISHRA	
E.D. (ARCH.) SUJOY DEY	


SCALE	DATE JAN 2026
DRG.NO. UJJ-FS-1005R	
JOB NO.	

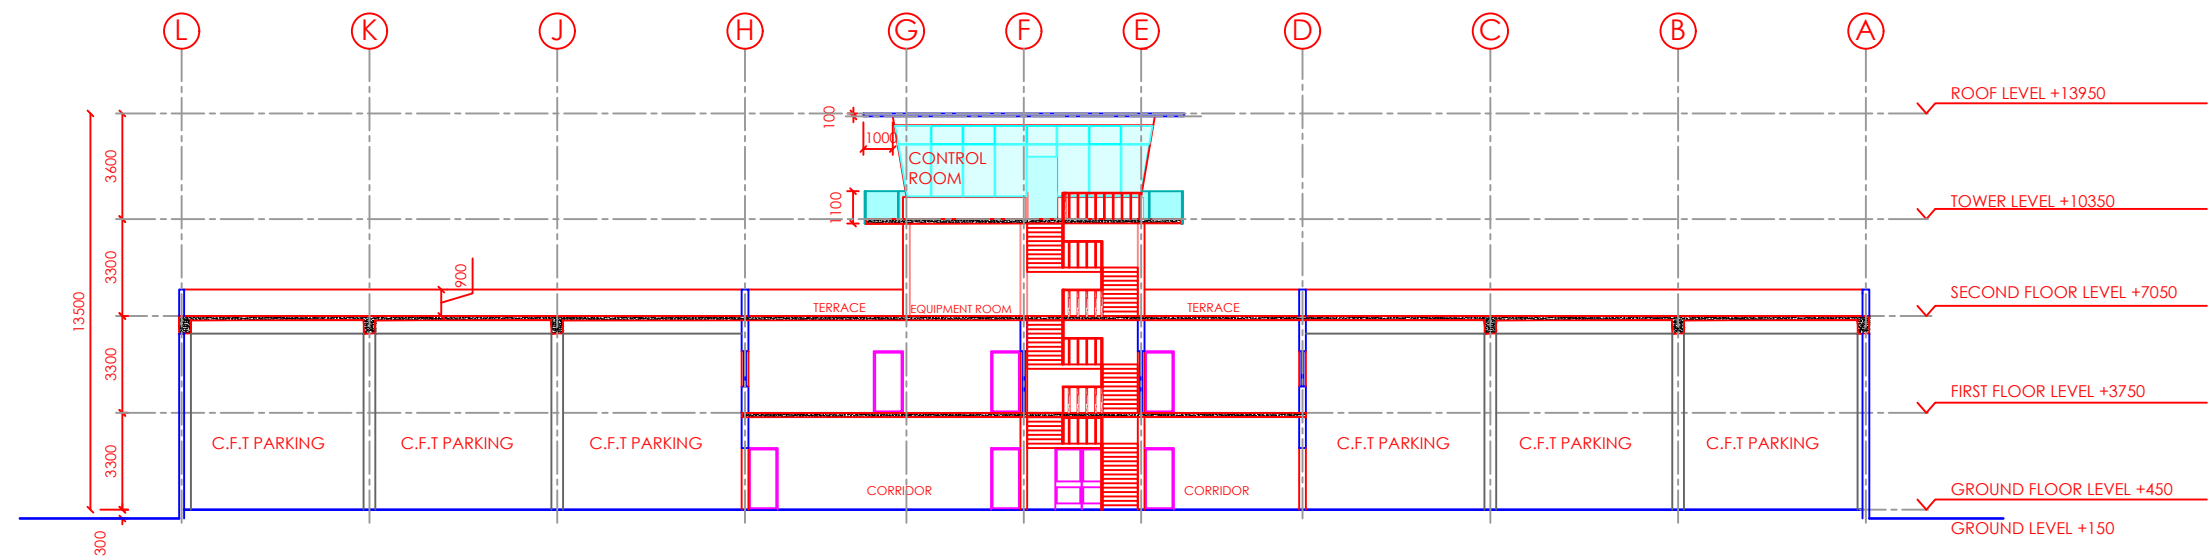


SECTION X X

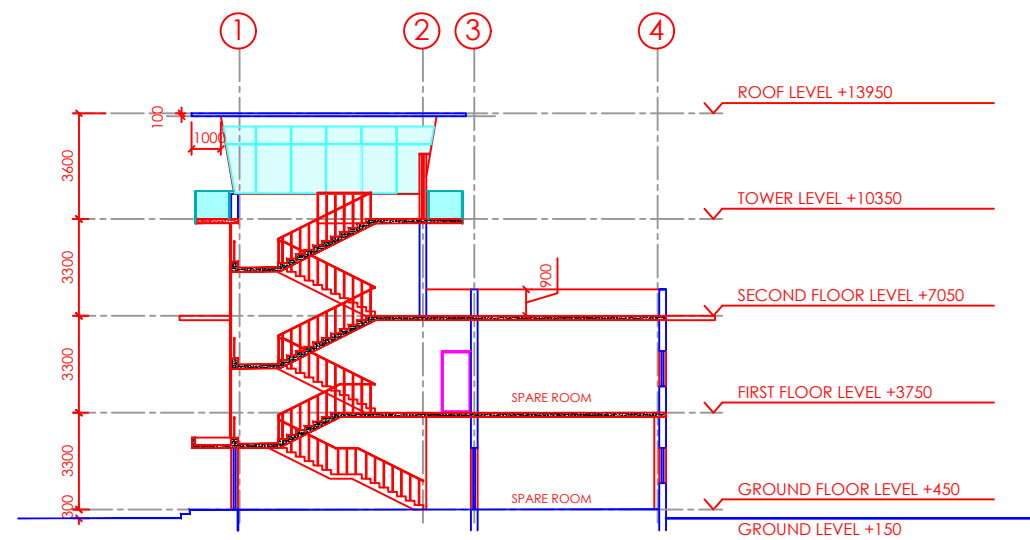

SECTION Y Y

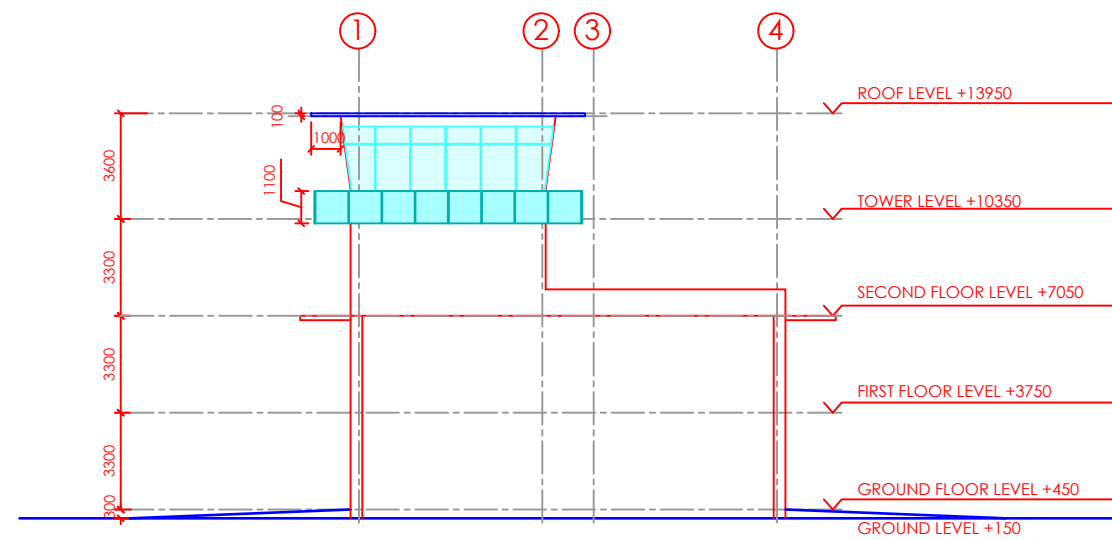

ELEVATION AT 'B'

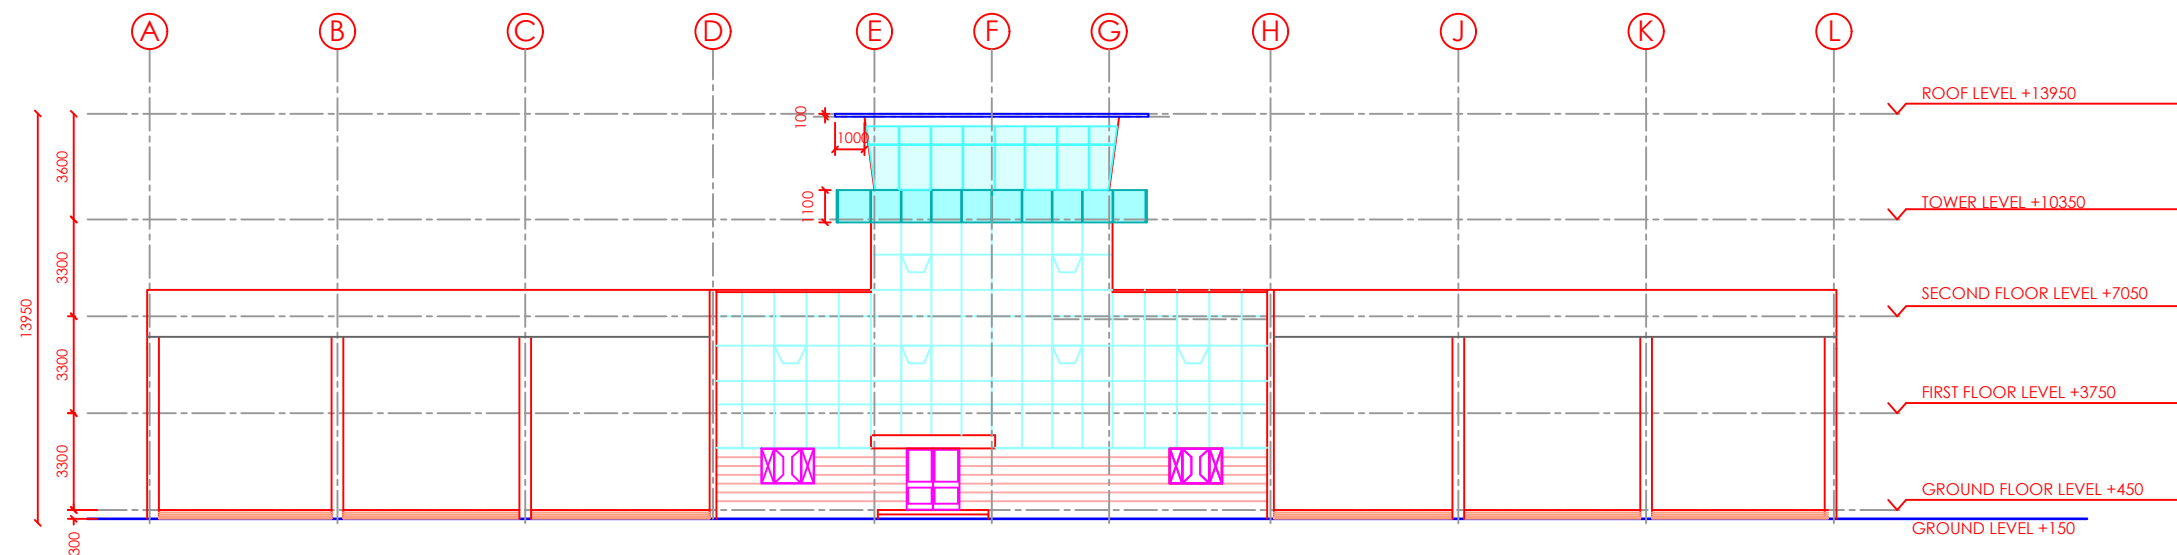

ELEVATION AT 'A'

NOTES

1. ALL DIMENSIONS ARE IN MM.
2. DRAWINGS NOT TO BE SCALED, ONLY WRITTEN DIMENSIONS ARE TO BE FOLLOWED.
3. DISCREPANCY IF ANY, SHOULD BE BROUGHT TO THE NOTICE OF DEPTT. OF PLANNING.


No.	PRINTS ISSUED TO	DATE
-----	------------------	------

No.	REVISIONS	DATE
-----	-----------	------

UJJAIN


PROJECT TITLE
FIRE STATION

DRAWING TITLE
SECTIONS & ELEVATIONS


 AIRPORTS AUTHORITY OF INDIA DEPARTMENT OF PLANNING ARCHITECTURAL CELL RAJIV GANDHI BHAWAN 'C' WING SAFDARJUNG AIRPORT, N. DELHI-03	
JR. EXE. (ARCH.) KARTIKEYA SRIVASTAVA	JR. EXE. (ARCH.) YATISH NAMAN ASTHANA
MGR. (ARCH.) ANUP BHARTI	SR. MGR. (ARCH.) DHRUBAJYOTI SARDAR
DGM. (ARCH.) MOHSIN KAMAL	DGM. (ARCH.) KANIKA MALIK
G.M. (ARCH.) ANURAG MISHRA	
E.D. (ARCH.) SUJOY DEY	

SCALE	DATE JAN 2026
DRG.NO. UJJ-FS-1006R	
JOB NO.	


SECTION:

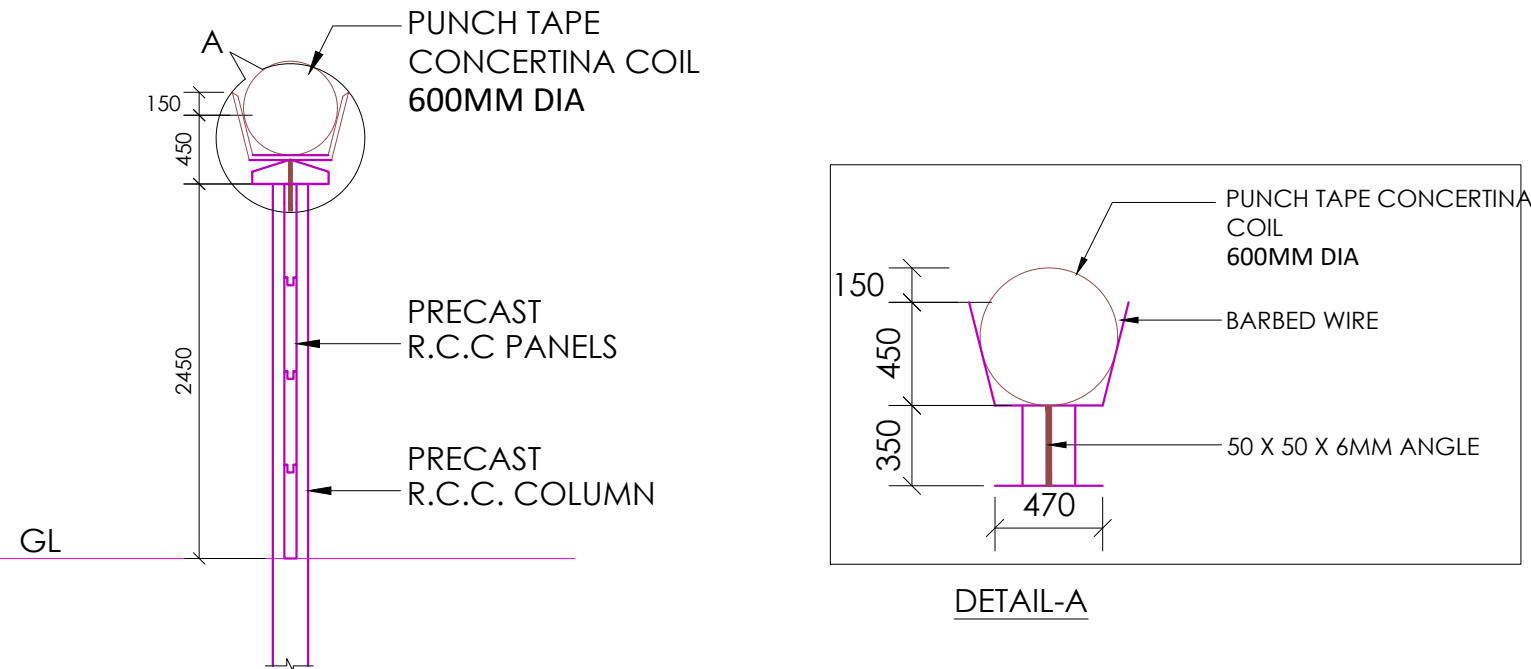

ELEVATION:

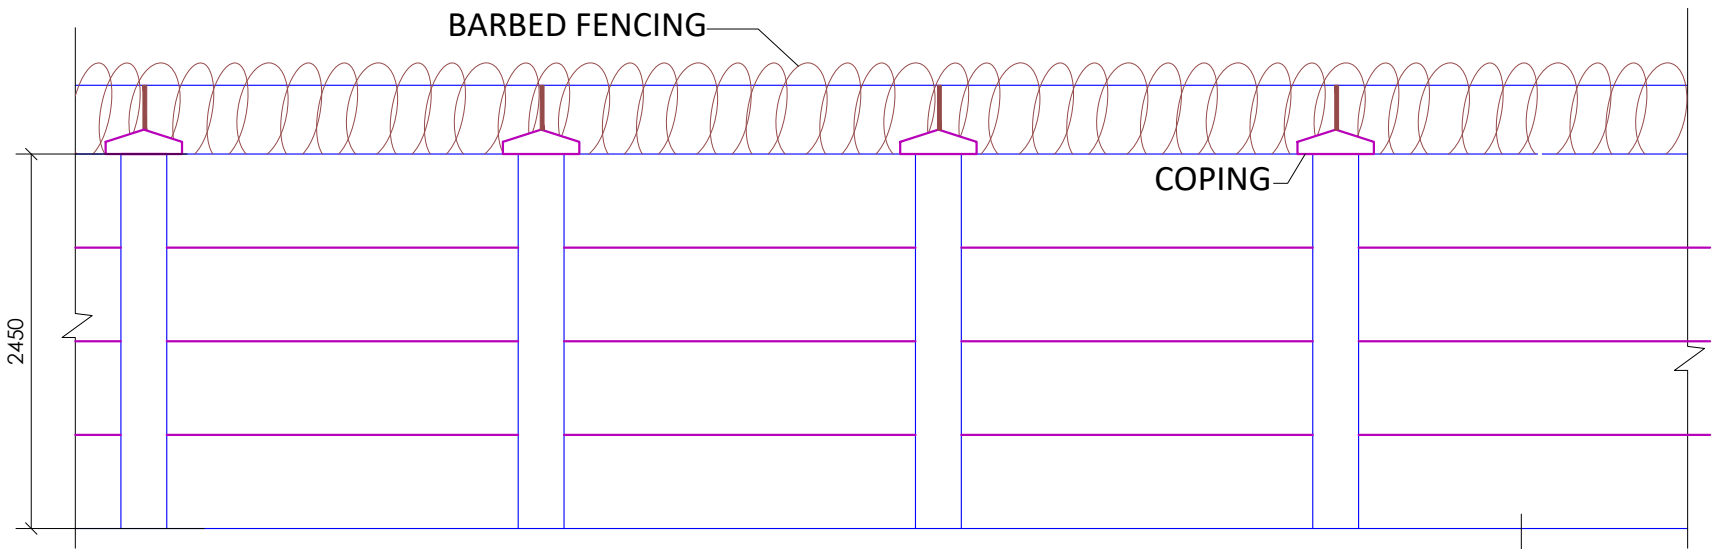

PLAN:

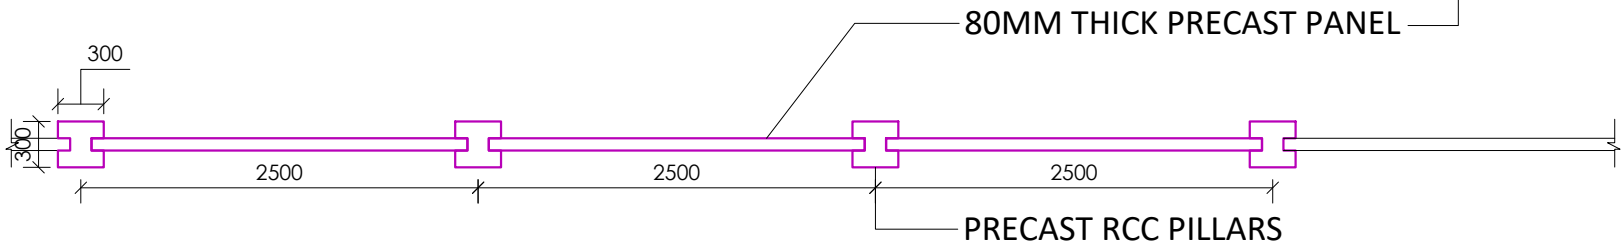

OPERATIONAL BOUNDARY WALL

NOTES

1. ALL DIMENSIONS ARE IN MM.
2. DRAWINGS NOT TO BE SCALED, ONLY WRITTEN DIMENSIONS ARE TO BE FOLLOWED.
3. DISCREPANCY IF ANY, SHOULD BE BROUGHT TO THE NOTICE OF DEPTT. OF PLANNING.

No.	PRINTS ISSUED TO	DATE
-----	------------------	------

No.	REVISIONS	DATE
-----	-----------	------

UJJAIN

PROJECT TITLE
DEVELOPMENT OF UJJAIN AIRPORT


DRAWING TITLE
OPERATIONAL BOUNDARY
WALL DETAIL

AIRPORTS AUTHORITY OF INDIA
DEPARTMENT OF PLANNING
ARCHITECTURAL CELL
RAJIV GANDHI BHAWAN 'C' WING SAFDARJUNG AIRPORT, N. DELHI-03


JR. EXE. (ARCH.) KARTIKEYA SRIVASTAVA	JR. EXE. (ARCH.) YATISH NAMAN ASTHANA
MGR. (ARCH.) ANUP BHARTI	SR. MGR. (ARCH.) DHRUBAJYOTI SARDAR
DGM. (ARCH.) MOHSIN KAMAL	DGM. (ARCH.) KANIKA MALIK
G.M. (ARCH.) ANURAG MISHRA	
E.D. (ARCH.) SUJOY DEY	

SCALE	DATE JAN 2026
DRG.NO. UJJ - AS - 007 R	
JOB NO.	


ELEVATION:

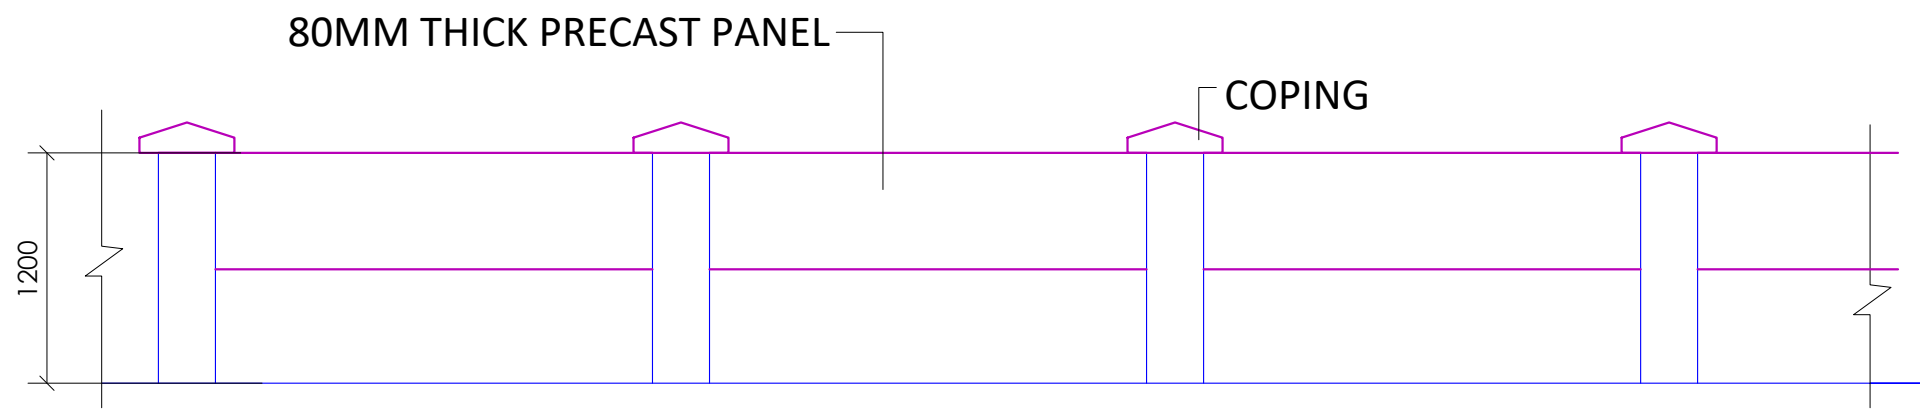

SECTION:

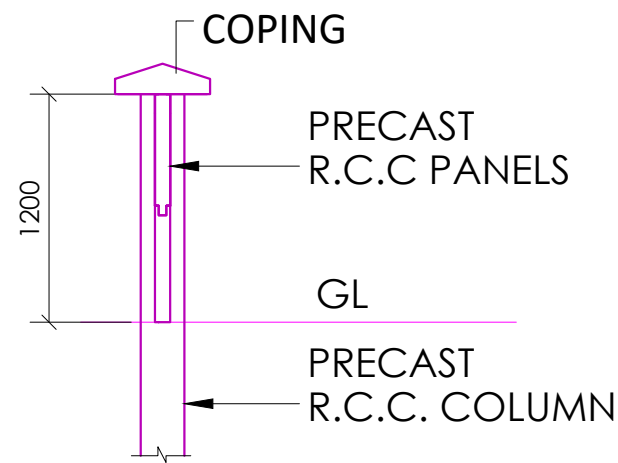

PLAN:

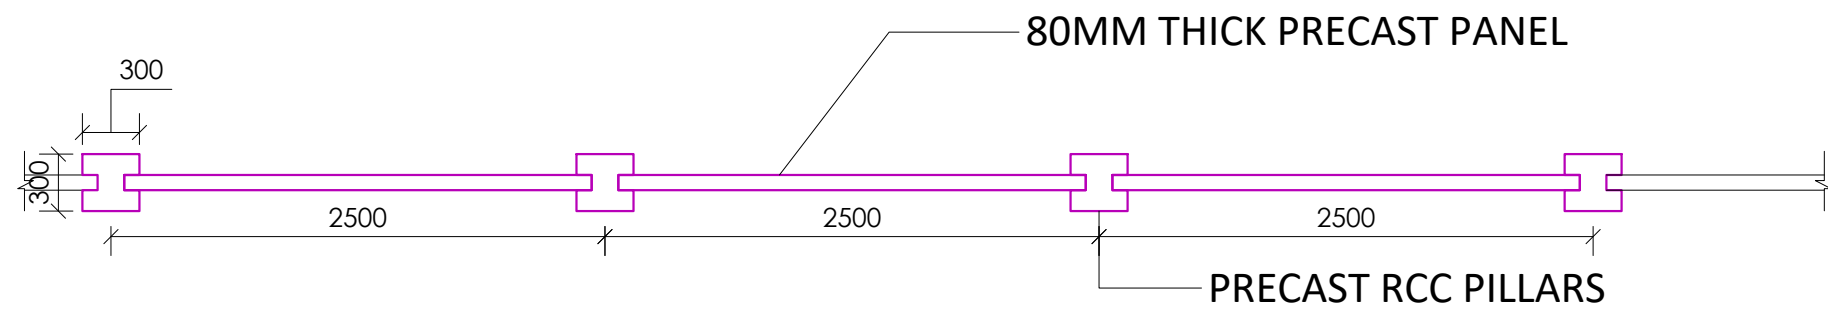

PROPERTY BOUNDARY WALL

NOTES

1. ALL DIMENSIONS ARE IN MM.
2. DRAWINGS NOT TO BE SCALED, ONLY WRITTEN DIMENSIONS ARE TO BE FOLLOWED.
3. DISCREPANCY IF ANY, SHOULD BE BROUGHT TO THE NOTICE OF DEPTT. OF PLANNING.


No.	PRINTS ISSUED TO	DATE
-----	------------------	------

No.	REVISIONS	DATE
-----	-----------	------

UJJAIN

PROJECT TITLE
DEVELOPMENT OF UJJAIN AIRPORT

DRAWING TITLE
PROPERTY BOUNDARY
WALL DETAIL

	AIRPORTS AUTHORITY OF INDIA DEPARTMENT OF PLANNING ARCHITECTURAL CELL	
	RAJIV GANDHI BHAWAN "C" WING SAFDARJUNG AIRPORT, N. DELHI-03	
	JR. EXE. (ARCH.) KARTIKEYA SRIVASTAVA	JR. EXE. (ARCH.) YATISH NAMAN ASTHANA
	MGR. (ARCH.) ANUP BHARTI	SR. MGR. (ARCH.) DHRUBAJYOTI SARDAR
DGM. (ARCH.) MOHSIN KAMAL		DGM. (ARCH.) KANIKA MALIK
G.M. (ARCH.) ANURAG MISHRA		
E.D. (ARCH.) SUJOY DEY		
SCALE		DATE JAN 2026
DRG.NO. UJJ - AS - 008 R		
JOB NO.		

