


L I S T O F D R A W I N G S														
SL. No.	DESCRIPTION	DRG No.	SHT. No.	DATE OF DRGS	DATE OF REVISION	REMARKS	SL. No.	DESCRIPTION	DRG No.	SHT. No.	DATE OF DRGS	DATE OF REVISION	REMARKS	NOTES
A	LIST OF DRGS	WD / JPR /A-1414	1 R / 13	19 - 05 - 2026				LIST OF TD DRGS						1. CONTRACTOR TO VISIT THE SITE, CHECK AND VERIFY ALL DIMENSIONS BEFORE EXECUTION OF WORK. 2. ALL DIMENSIONS ARE WRITTEN IN MILLIMETERS UNLESS OTHERWISE MENTIONED. 3. ONLY FIGURED DIMENSIONS SHALL BE FOLLOWED. 4. EXECUTIVE AUTHORITY SHALL CHECK THIS DRAWING BEFORE EXECUTION OF WORK. 5. DRAPERY ROD SHALL BE PROVIDED TO ALL DOOR AND WINDOW EXCEPT TOILET AND KITCHEN. 6. THIS DRAWING SHALL BE READ IN CONJUNCTION WITH OTHER RELEVANT DRAWINGS. 7. SIZE, LOCATION, ORIENTATION AND DETAILS FOR STRUCTURAL MEMBERS LIKE COLUMNS, BEAMS, LINTELS, FOUNDATIONS, TRUSS, CRUMPLE JOINTS ETC SHALL BE AS PER STRUCTURAL DRAWING IRRESPECTIVE OF WHATEVER SHOWN IN ARCHITECTURAL DRAWINGS. 8. FOR DETAILS BELOW GROUND FLOOR LEVEL SPECIFICATIONS AND STRUCTURAL DRAWINGS TO BE FOLLOWED. 9. ALL SERVICES LINES MKD IN DRAWINGS ARE INDICATIVE AND SHALL BE EXECUTED AS PER ENGINEER IN CHARGE. 10. ALL THE EXTERNAL BK WALLS ARE 200 MM THICK UNLESS SPECIFIED AND SHOWN IN DRAWINGS. 11. THE LOCATION FOR FITTING AND FIXTURES ARE TENTATIVE AND SHALL BE FIXED AS DIRECTED BY ENGINEER IN CHARGE. 12. ALL FINISHED FLOOR LEVELS OF KITCHEN, PANTRY,TOILET, VERANDAH, BALCONY AND WITHIN SANITARY ANNEXE/ TOILET BLOCK FOR WC, SHOWER & BATH SHALL BE SUNKEN BY 10 MM AT DOOR FROM ADJOINING GENERAL FINISHED FLOOR LEVEL. 13. DRIP COURSE SHALL BE PROVIDED FOR ALL CHAJJAS AND VERTICAL FACIA. 14. 'DR' STANDS FOR DRAPERY ROD, 'CR' STANDS FOR CURTAIN ROD WITH PELMET,WHB STANDS FOR WASH HAND BASIN, 'UR' STANDS FOR URINAL STALL,'WC' STANDS FOR WATER CLOSET, 'IWC' STANDS FOR INDIAN WATER CLOSET, 'EWC' STANDS FOR EUROPEAN TYPE WC, 'LFC' STANDS FOR LOW HEIGHT FLUSHING CISTERN, 'PS' STAND FOR PEG SETS, 'TPH' STANDS FOR TOILET PAPER HOLDER, 'CG' STAND FOR COLLAPSIBLE GATE, 'SD' STANDS FOR STEEL DOOR, 'RS' STANDS FOR ROLLING SHUTTER AND 'HF' STAND FOR HEALTH FAUCET. 15. ALL DOOR, WINDOWS & VENTILATORS SHALL BE PROVIDED AS PER TD. 16. GUARD BARS SHALL BE PROVIDED FOR ALL EXTERNAL WINDOWS & VENTILATORS. 17. THE RAMPS AND APRONS SHALL BE PROVIDED AS PER TD. THE RAMPS AND THE APRONS SHALL BE PROVIDED WITH 100 X 75 SAUCER DRAINS FOR ENTIRE WIDTH AT THE JUNCTION WITH ROAD/ HARD STANDING IRRESPECTIVE OF WHATEVER SHOWN IN DRAWING. 18. THE BUILT IN FURNITURE ITEMS AS PER AUTHORIZATION SHALL BE PROVIDED AND FIXED AS PER TD AND AT LOCATIONS APPROVED BY ENGINEER IN CHARGE, IRRESPECTIVE WHATEVER SHOWN IN DRAWING. 19. ALL WHBs SHALL BE PROVIDED WITH MIRROR OF SIZE 450MM X 600MM FIXED AS PER TD UNLESS OTHERWISE SHOWN IN DRAWINGS. 20. ALL THE REQUIRED FITTING AND FIXTURES FOR DISABLED TOILET SHALL BE DECIDED BY ENGINEER-IN-CHARGE IRRESPECTIVE OF WHATEVER SHOWN IN DRGS.
B	SITE PLAN						1	ARCHITECTURAL NORMS AND GENERAL NOTES	TD / 2004 / 36	1/1 TO 2/2	08-04-04	10-10-11	REVISION IN SHT 2/2	
1	EXTERNAL B&R SERVICES	LP / JPR / 232	1 R / 3	19 - 05 - 2026			2	E/M NOTES AND LEGEND	TD / 2004 / 53	1/1				
2	EXTERNAL E&M SERVICES	LP / JPR / 232	2 R / 3	20-05-2026			3	MISC. TYPICAL DETAILS - I	TD / 2004 / 35	1/4	08-04-04			
3	EXTERNAL W/S SERVICES	LP / JPR / 232	3 / 3	24 - 04 - 2026			4	MISC. TYPICAL DETAILS - I	TD / 2004 / 35	2/4	08-04-04			
							5	MISC. TYPICAL DETAILS - I	TD / 2004 / 35	3/4	08-04-04			
							6	MISC. TYPICAL DETAILS - I	TD / 2004 / 35	4/4	08-04-04	02-04-07		
							7	MISC. TYPICAL DETAILS - II	TD / 2004 / 47	1/5	08-04-04			
C	SHOPPING COMPLEX						8	MISC. TYPICAL DETAILS - II	TD / 2004 / 47	2/5	08-04-04			
1	GROUND FLOOR PLAN	WD / JPR /A-1414	2 R / 13	19 - 05 - 2026			9	MISC. TYPICAL DETAILS - II	TD / 2004 / 47	3/5	08-04-04			
2	FIRST FLOOR PLAN	WD / JPR /A-1414	3 R / 13	19 - 05 - 2026			10	MISC. TYPICAL DETAILS - II	TD / 2004 / 47	4/5	08-04-04	04-04-09		
3	ROOF PLAN	WD / JPR /A-1414	4 R / 13	19 - 05 - 2026			11	MISC. TYPICAL DETAILS - II	TD / 2004 / 47	5/5	08-04-04			
4	ELEVATIONS	WD / JPR /A-1414	5 R / 13	19 - 05 - 2026			12	MISC. TYPICAL DETAILS - III	TD / 2004 / 49	1/3 TO 3/3	08-04-04			
5	SECTIONS	WD / JPR /A-1414	6 R / 13	19 - 05 - 2026			13	MISC. TYPICAL DETAILS - IV	TD / 2004 / 64	1/4	08-04-04	01-02-07		
6	OTHER DETAILS	WD / JPR /A-1414	7 R / 13	19 - 05 - 2026			14	MISC. TYPICAL DETAILS - IV	TD / 2004 / 64	2/4	08-04-04			
							15	MISC. TYPICAL DETAILS - IV	TD / 2004 / 64	3/4	08-04-04	01-02-07		
							16	MISC. TYPICAL DETAILS - IV	TD / 2004 / 64	4/4	08-04-04			
D	SPACE FRAME TRUSS COURT YARD						17	DETAIL OF HDPE WATER TANK	ADG/D&C/2002/TD/001	1/1				
1	PLAN, ROOF PLAN & SECTION	WD / JPR /A-1414	8 R / 13	19 - 05 - 2026			18	FIXING DETAIL OF STEEL LADDER	CEJZ/2004/TD/S-26	1/1	11-05-04			
							19	TYPICAL DETAILS OF SS RAILING	TD/ 2012/ 10	1/1	04-07-2012			
							20	FACTORY MADE PIPE SUPPORTING SYSTEM	TD/ 2024/ 02	1/1	25-05-24			
E	SCHEDULE OF FINISHES						21	FACTORY MADE PIPE SUPPORTING SYSTEM	TD/ 2022/ 01	1/4 TO 4/4	18-10-22			
1	SHOPPING COMPLEX, SPACE FRAME TRUSS COURT YARD	WD / JPR /A-1414	9 R / 13	19 - 05 - 2026			22	TYPICAL DETAIL OF UPVC WINDOW	CEJZ/TD/2021/S-01	1/1	28-01-21			
							23	SOLID WPC DOOR SHUTTER, WPC WIDE MESH DOOR SHUTTER WITH WPC DOOR FRAME	TD/2025/04	1/2 TO 2/2	18-03-2025			
F	INTERNAL E/M AND SCHEMATIC DIAGRAM						24	DETAILS OF BRICK COMPOUND WALL WITH MS RAILING	TD/ 2008/ 102	1/1	07-11-2008	27 - 07 - 12		

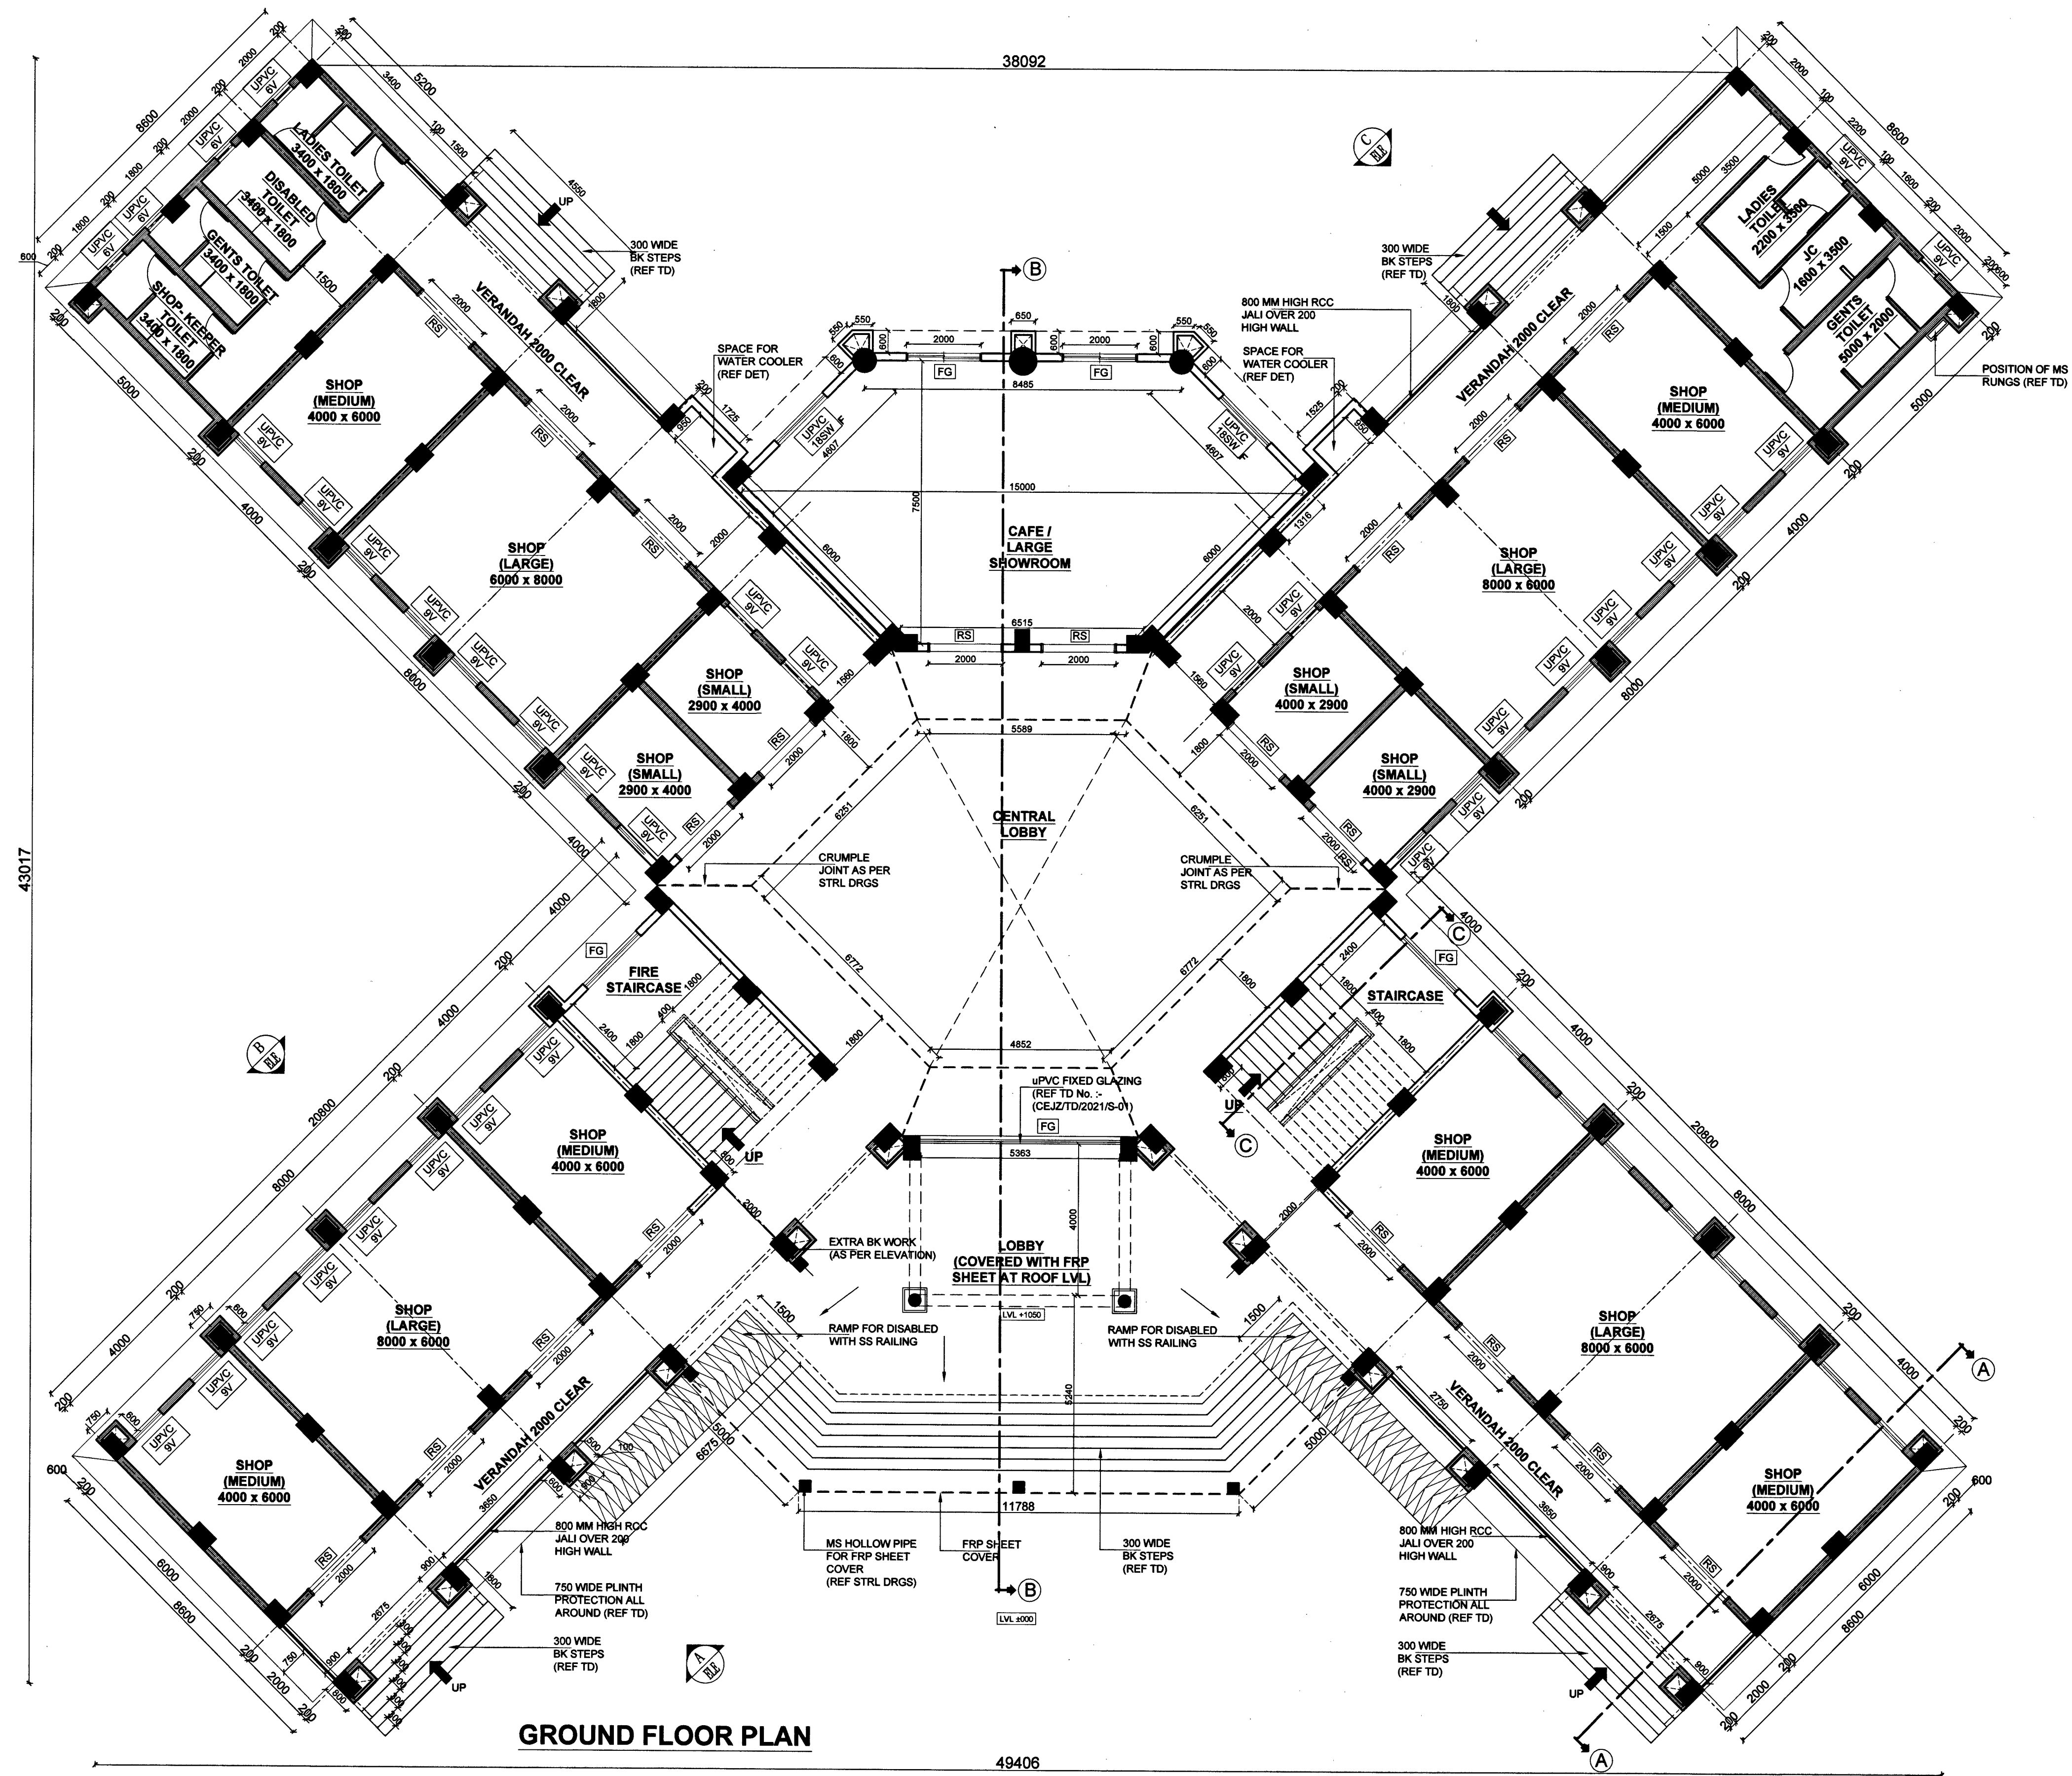

NOTES :-


- ALL DIMENSIONS ARE GIVEN IN MM UNLESS OTHERWISE SHOWN IN DRAWING.
- FIGURED DIMENSIONS SHALL BE FOLLOWED.
- EXECUTIVE AUTHORITY SHALL CHECK AND VERIFY THE DRAWING BEFORE TAKING EXECUTION IN HAND.
- CONTRACTOR TO CHECK AND VERIFY ALL THE DIMENSION BEFORE EXECUTION OF THE WORK.
- SHAPE, SIZE AND DIMENSION OF STRL MEMBERS SUCH AS COLUMNS, BEAMS, LINTEL BANDS, FOOTING INCLUDING FOUNDATION ETC. SHALL BE PROVIDED AS PER STRL DRGS IRRESPECTIVE OF SHOWN OR NOT SHOWN IN ARCHITECTURAL DRGS.
- 'DR' SHALL BE PROVIDED ON ALL DOORS / WINDOWS EXCEPT ENTRANCE DOORS AND DOORS OPENING TOWARDS TERRACE.
- 'RS' - ROLLING SHUTTER (2.0M x 2.7M), AS PER I.S. CODE / SSR.

S.NO.	DATE	DESCRIPTION	INITIAL
REVISIONS			
PROVN OF SHOPPING COMPLEX AT JAIPUR MIL STN			
SHOPPING COMPLEX			
GROUND FLOOR PLAN			
DATE	19-05-2026	HQ CHIEF ENGINEER JAIPUR ZONE	SHEET No.
DRN BY			2 R
SCALE	1:100		13
DRG No.-		WD / JPR / A - 1414	

MY
TECH OFFR

[Signature]


CHIEF ENGINEER
JAIPUR ZONE

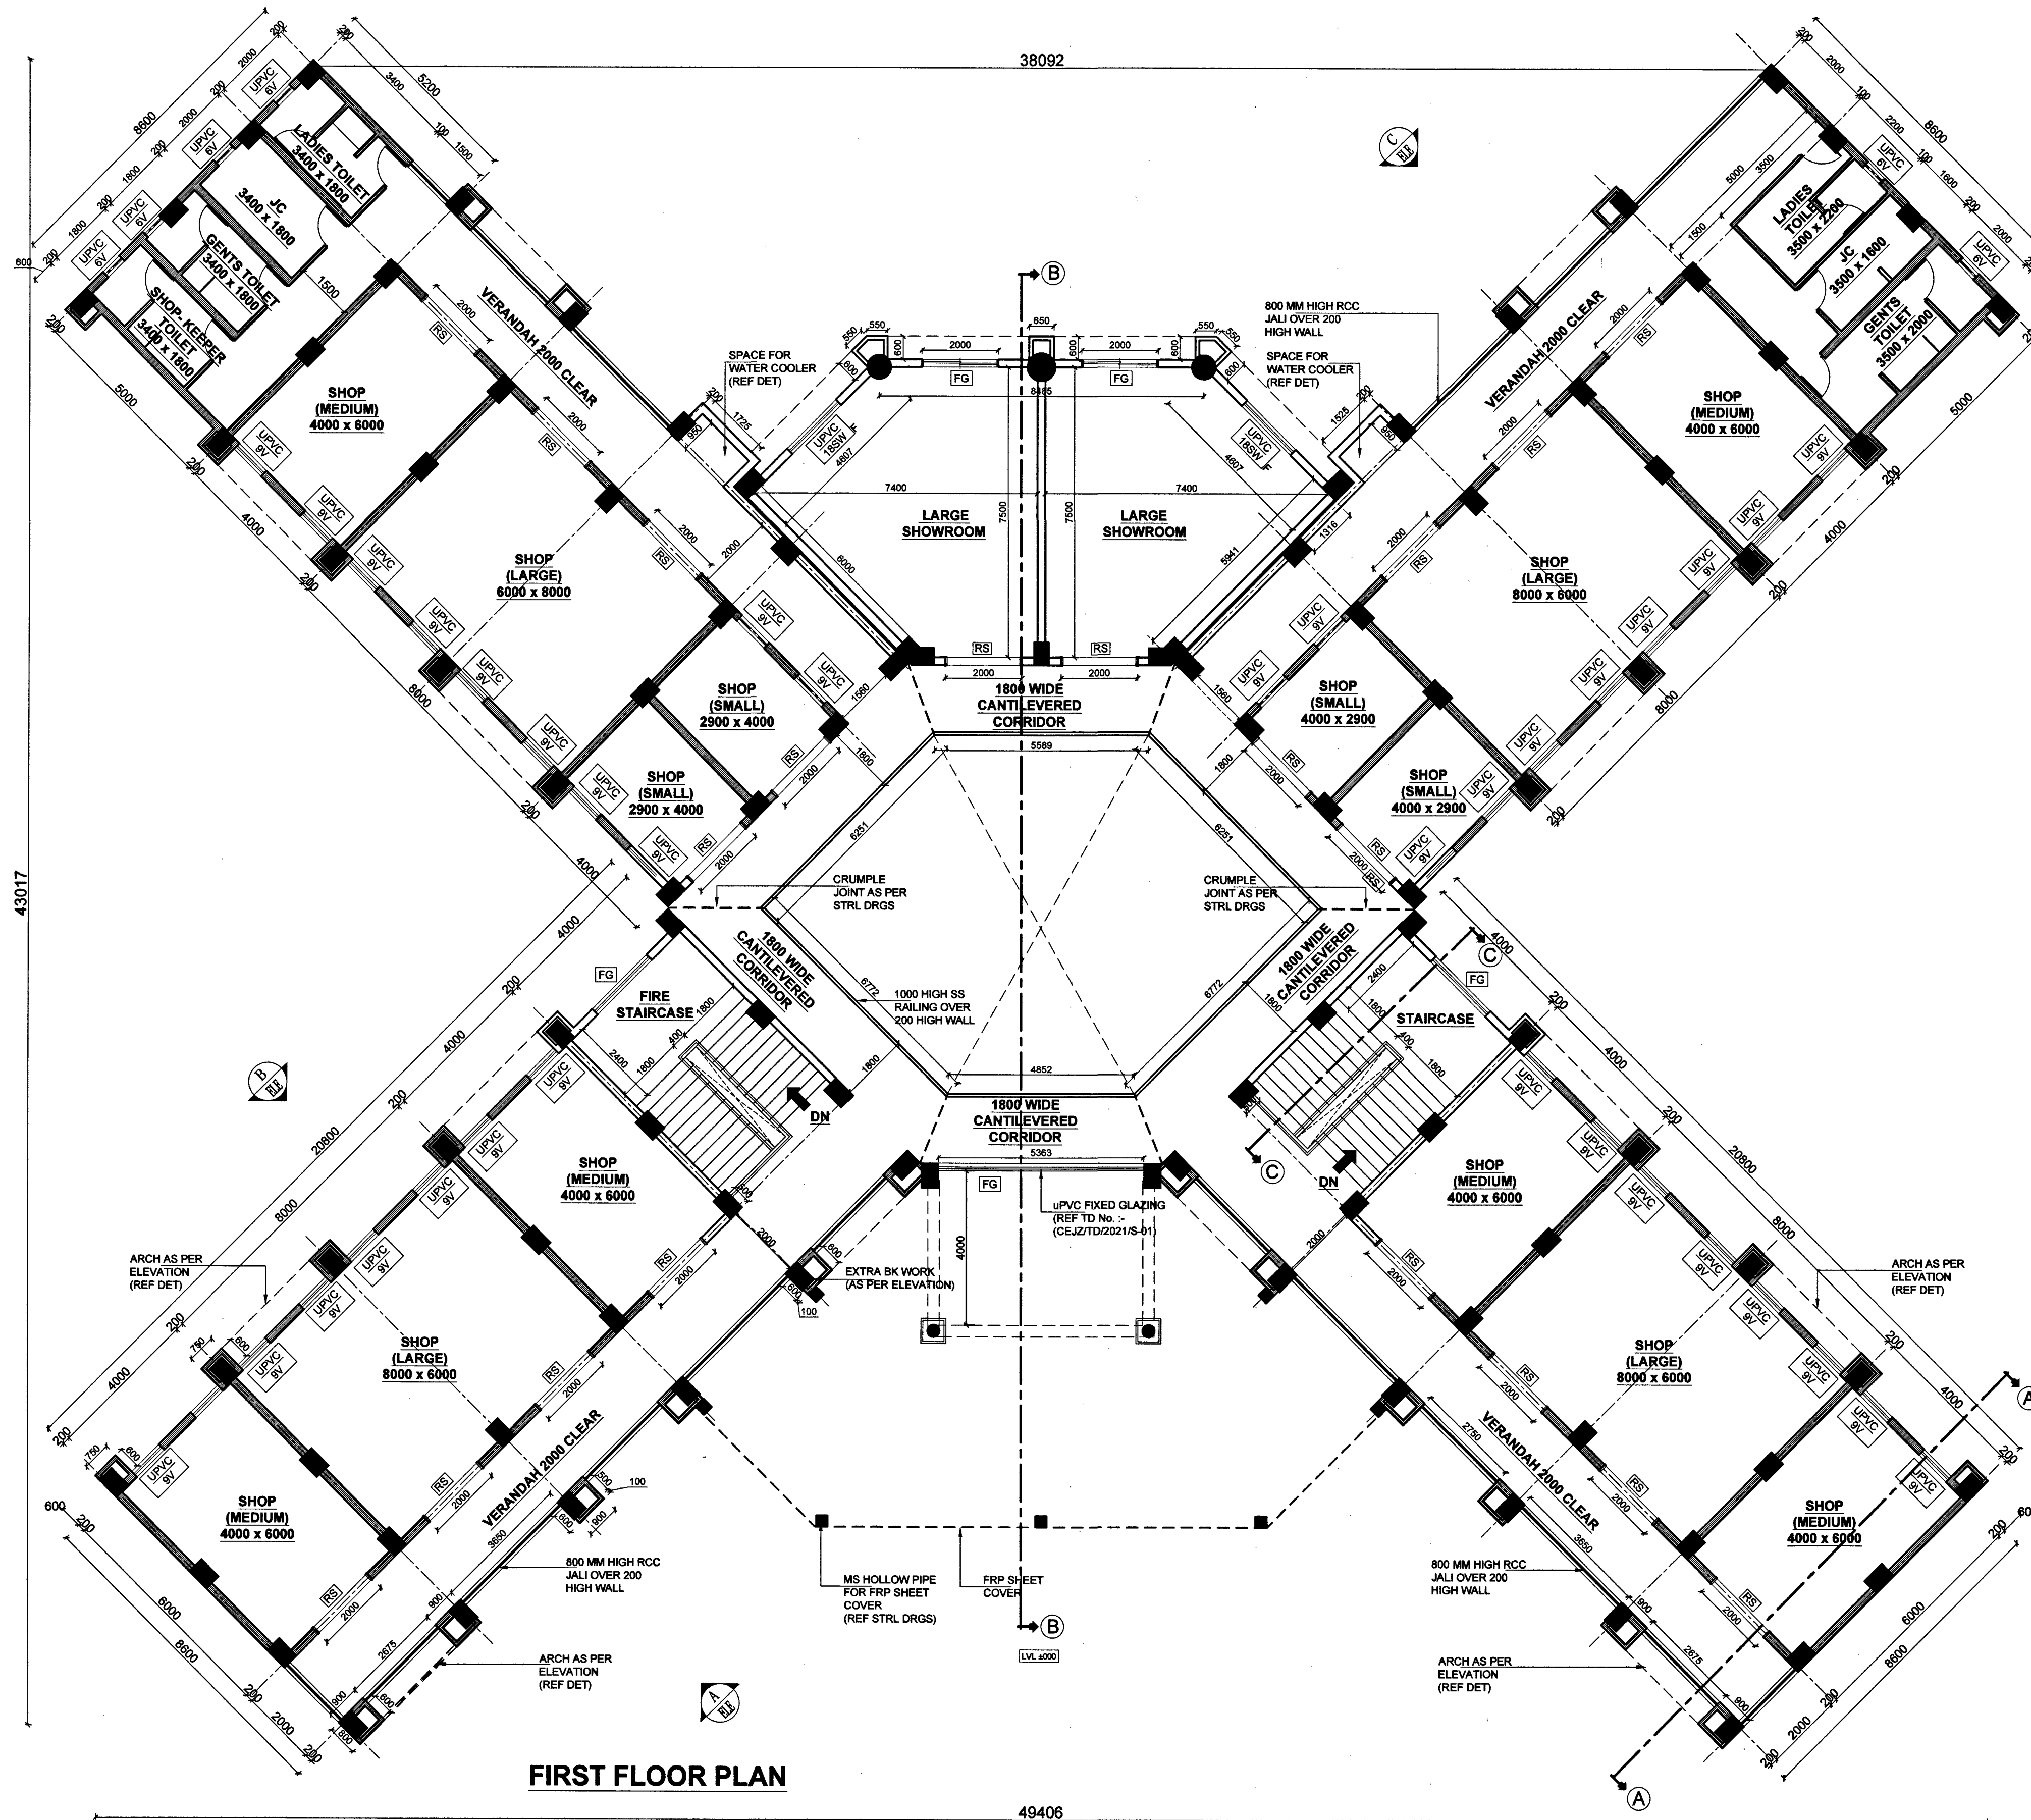

S.NO.	DATE	DESCRIPTION	INITIAL
REVISIONS			
PROVN OF SHOPPING COMPLEX AT JAIPUR MIL STN			
SHOPPING COMPLEX			
FIRST FLOOR PLAN			
DATE	19-05-2026	HQ CHIEF ENGINEER JAIPUR ZONE	SHEET No.
DRN BY			3 R
SCALE	1:100		13
DRG No.-		WD / JPR / A - 1414	

TECH OFFR

CHIEF ENGINEER
JAIPUR ZONE

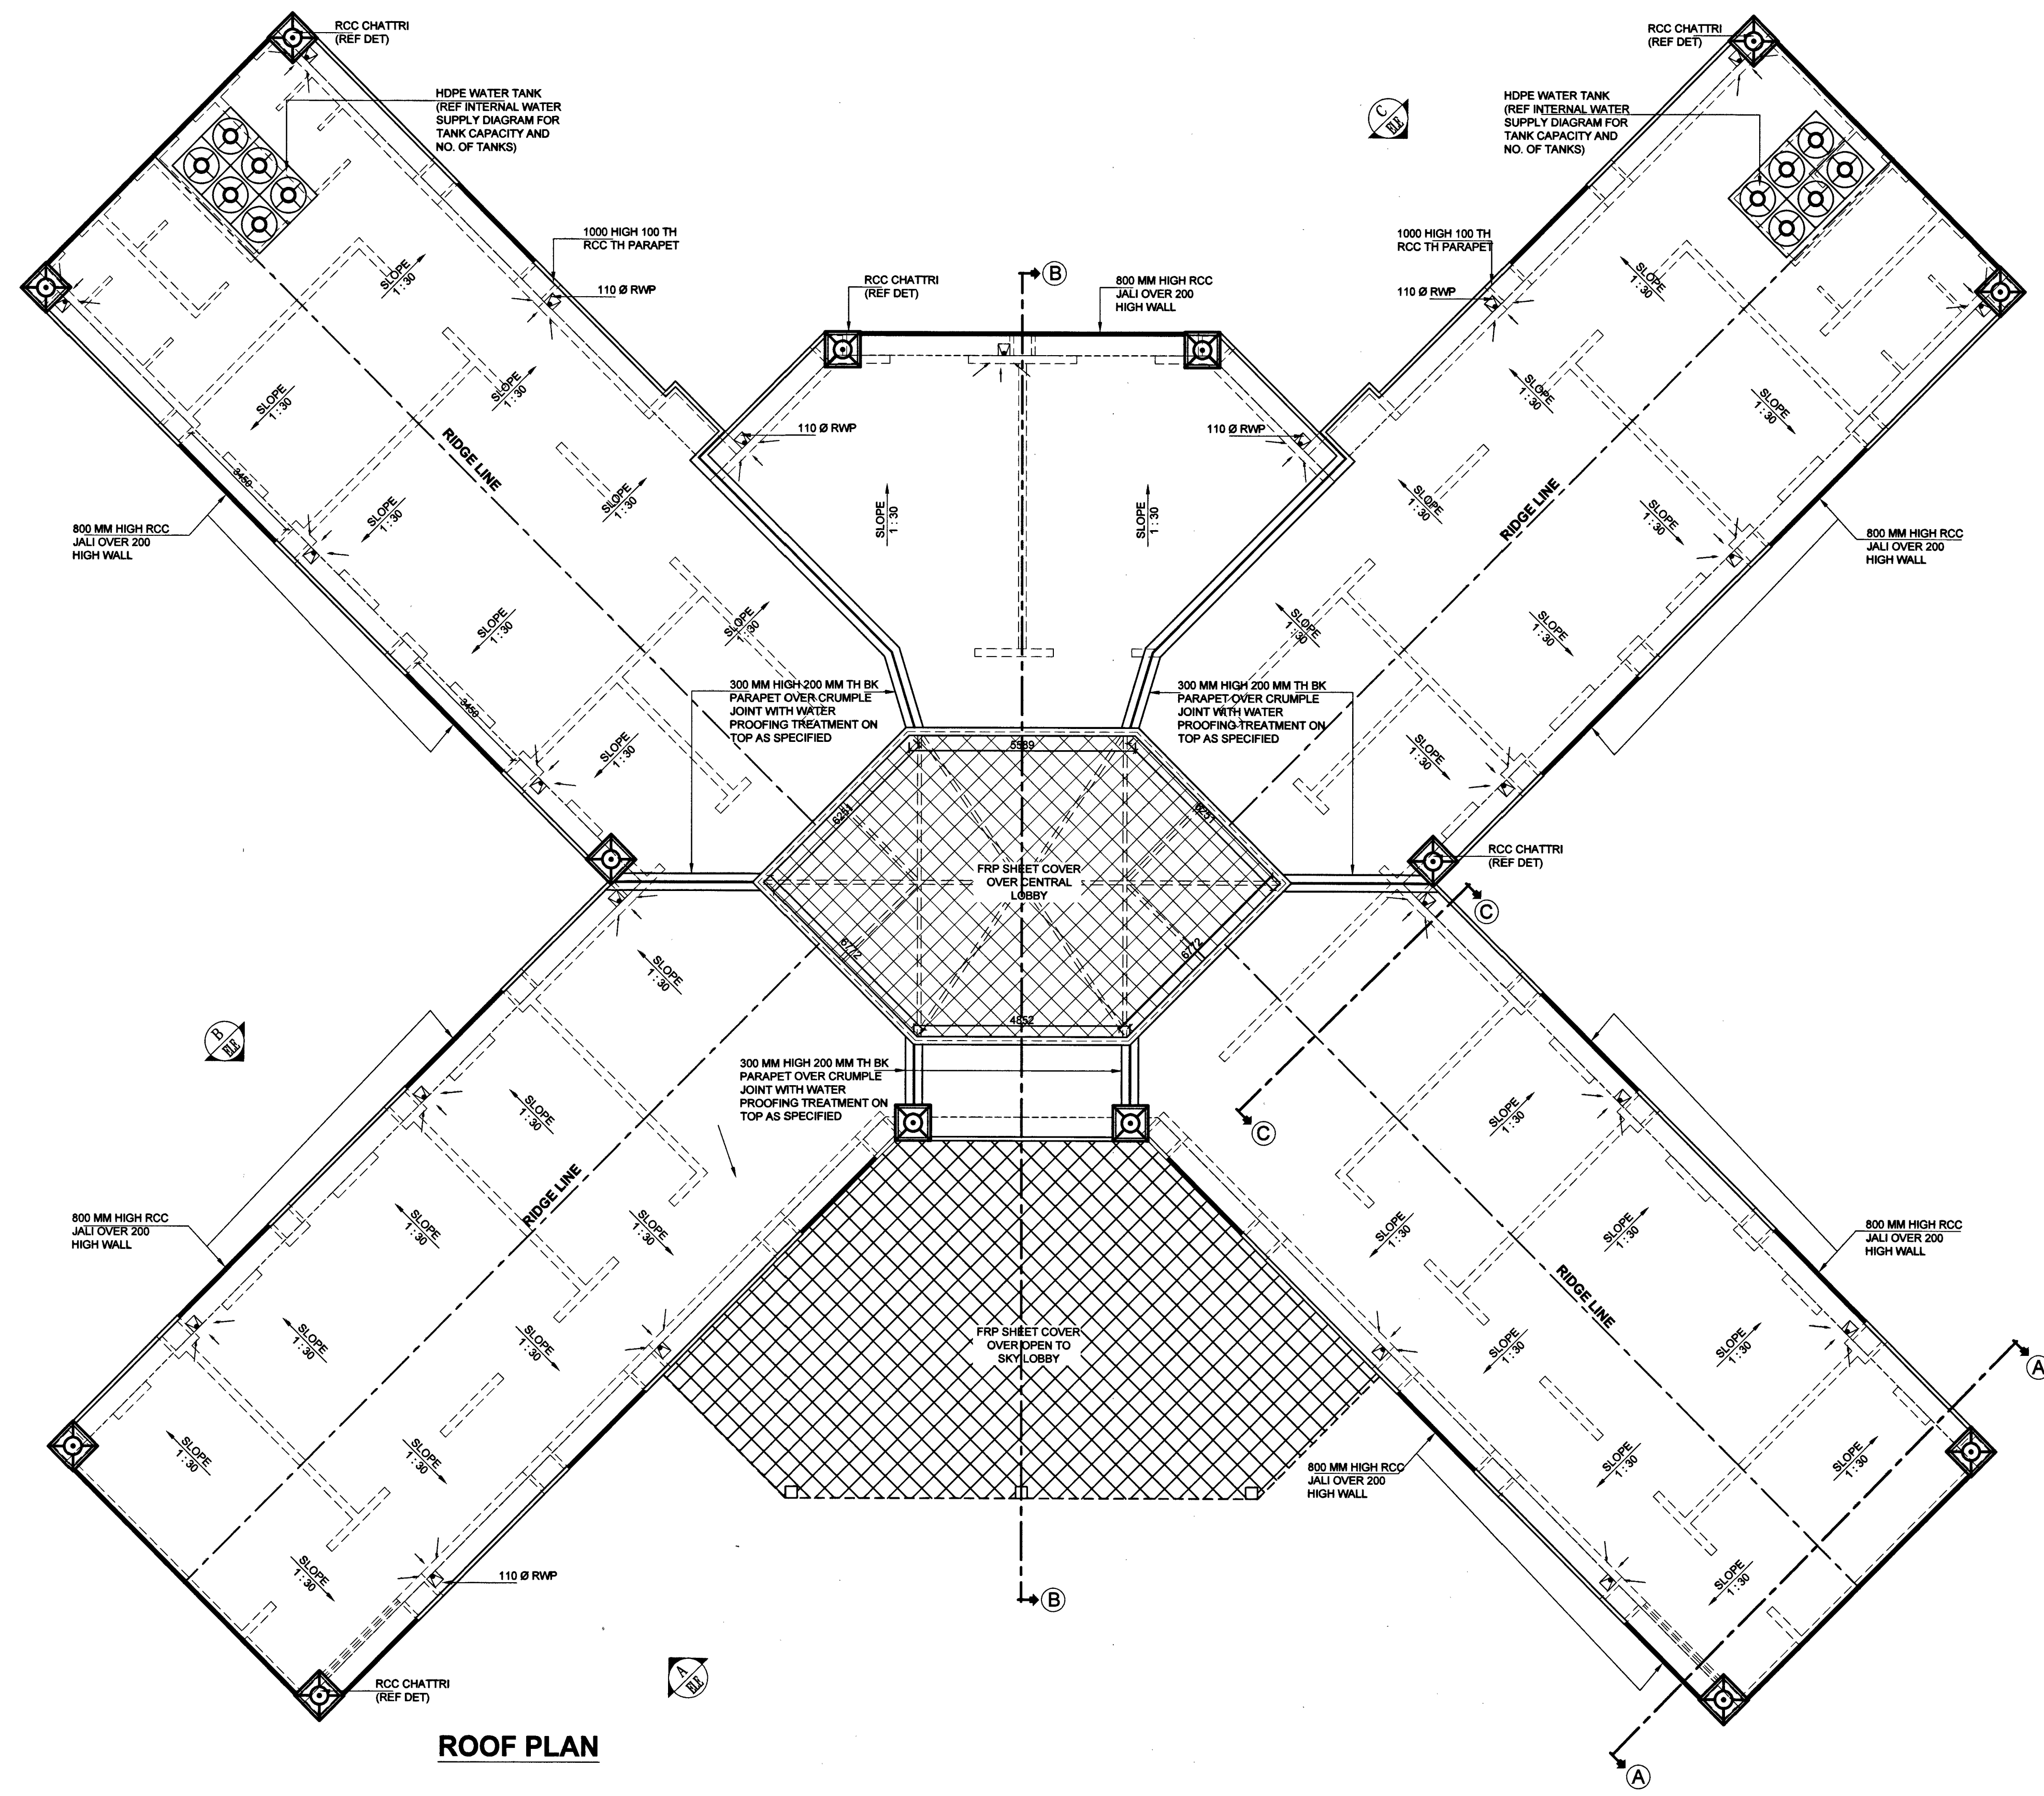


ROOF PLAN


S.NO.	DATE	DESCRIPTION	INITIAL
REVISIONS			
PROVN OF SHOPPING COMPLEX AT JAIPUR MIL STN			
SHOPPING COMPLEX			
ROOF PLAN			
DATE	19-05-2026	HQ CHIEF ENGINEER JAIPUR ZONE	SHEET No.
DRN BY			4R
SCALE	1:100		13
DRG No.-		WD / JPR / A - 1414	

TECH OFFR


CHIEF ENGINEER
JAIPUR ZONE

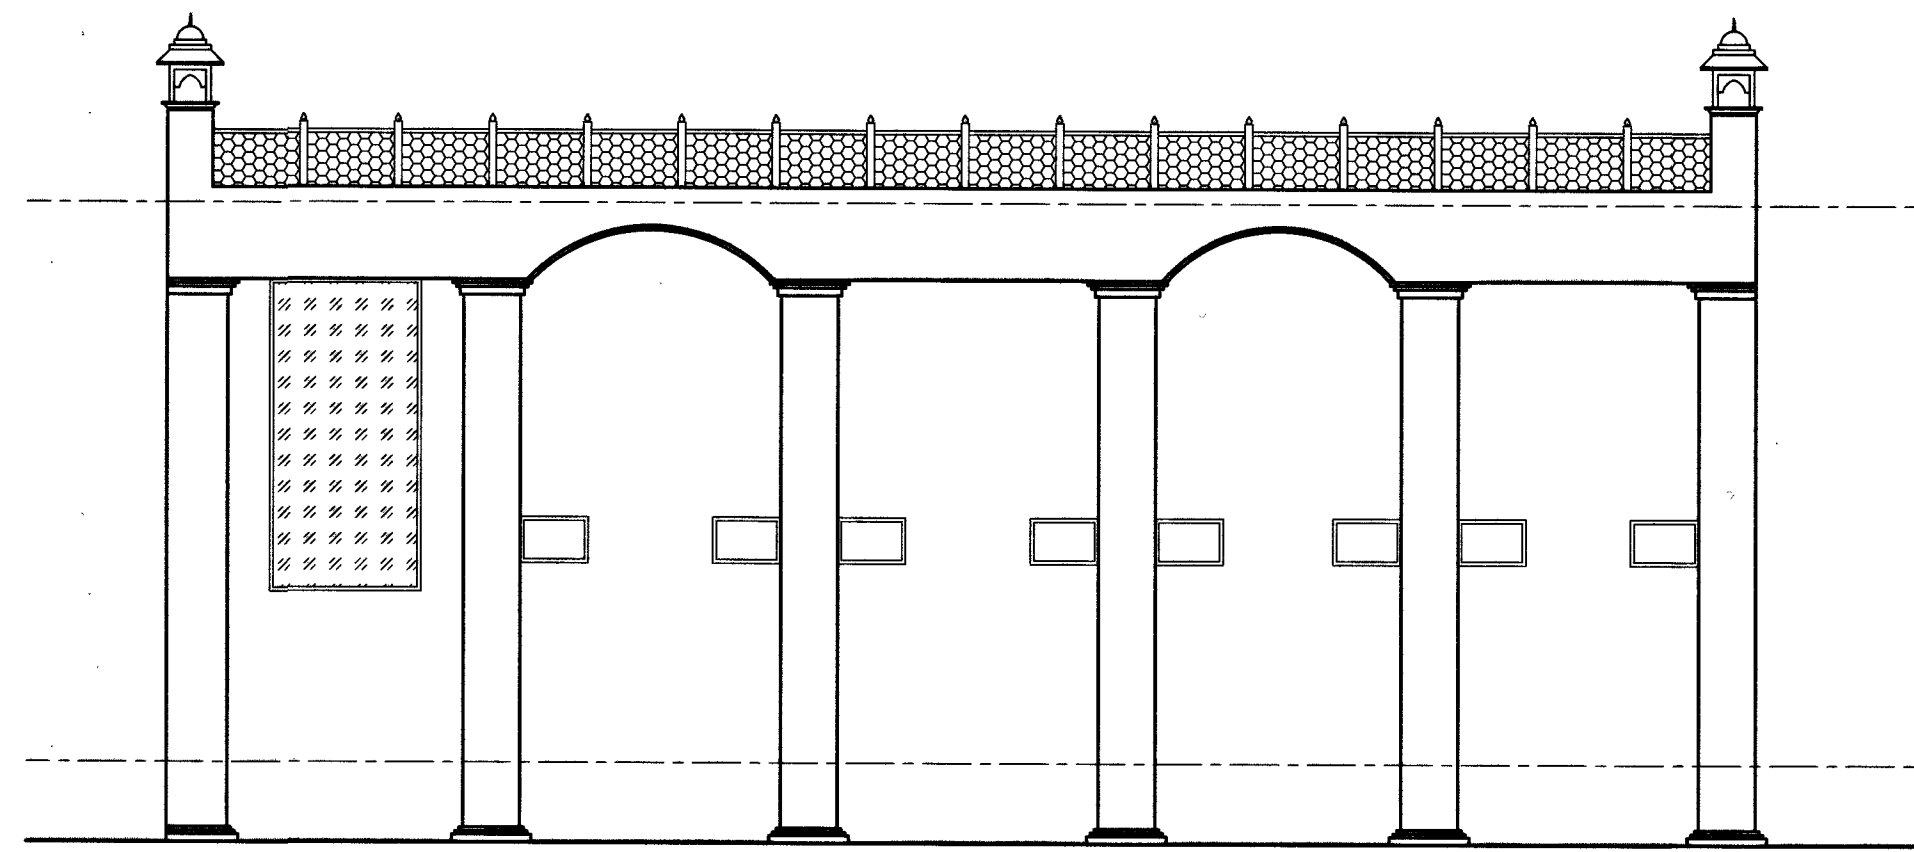


ELEVATION AT 'B'

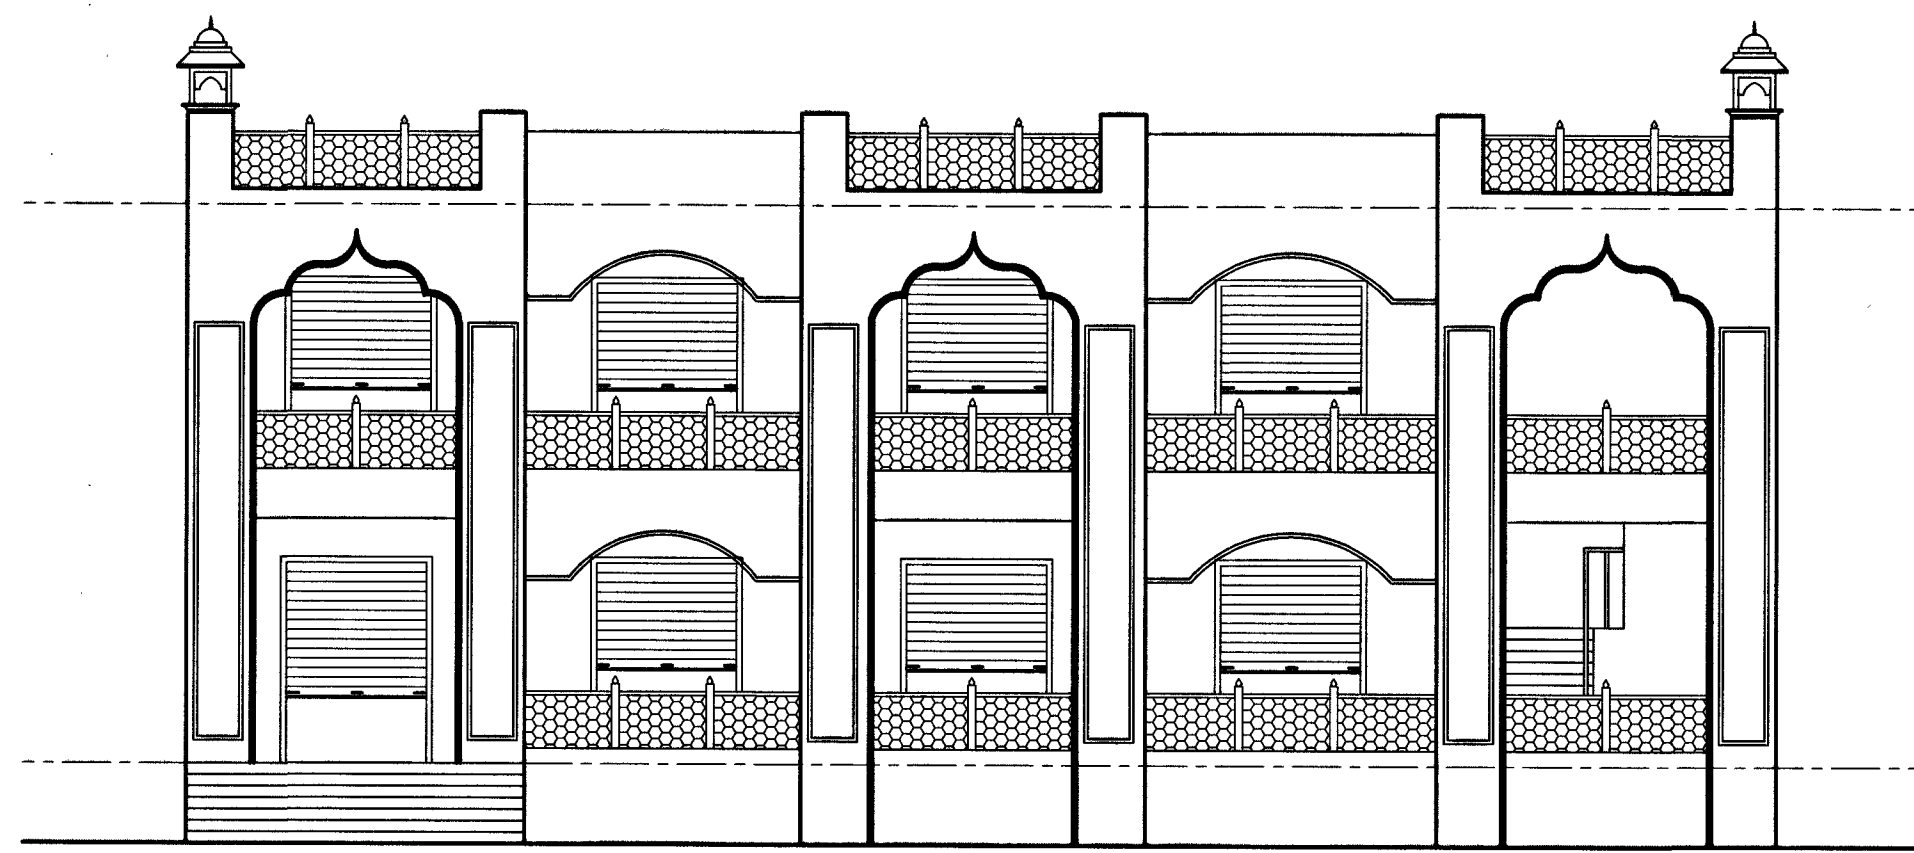


ELEVATION AT 'A'

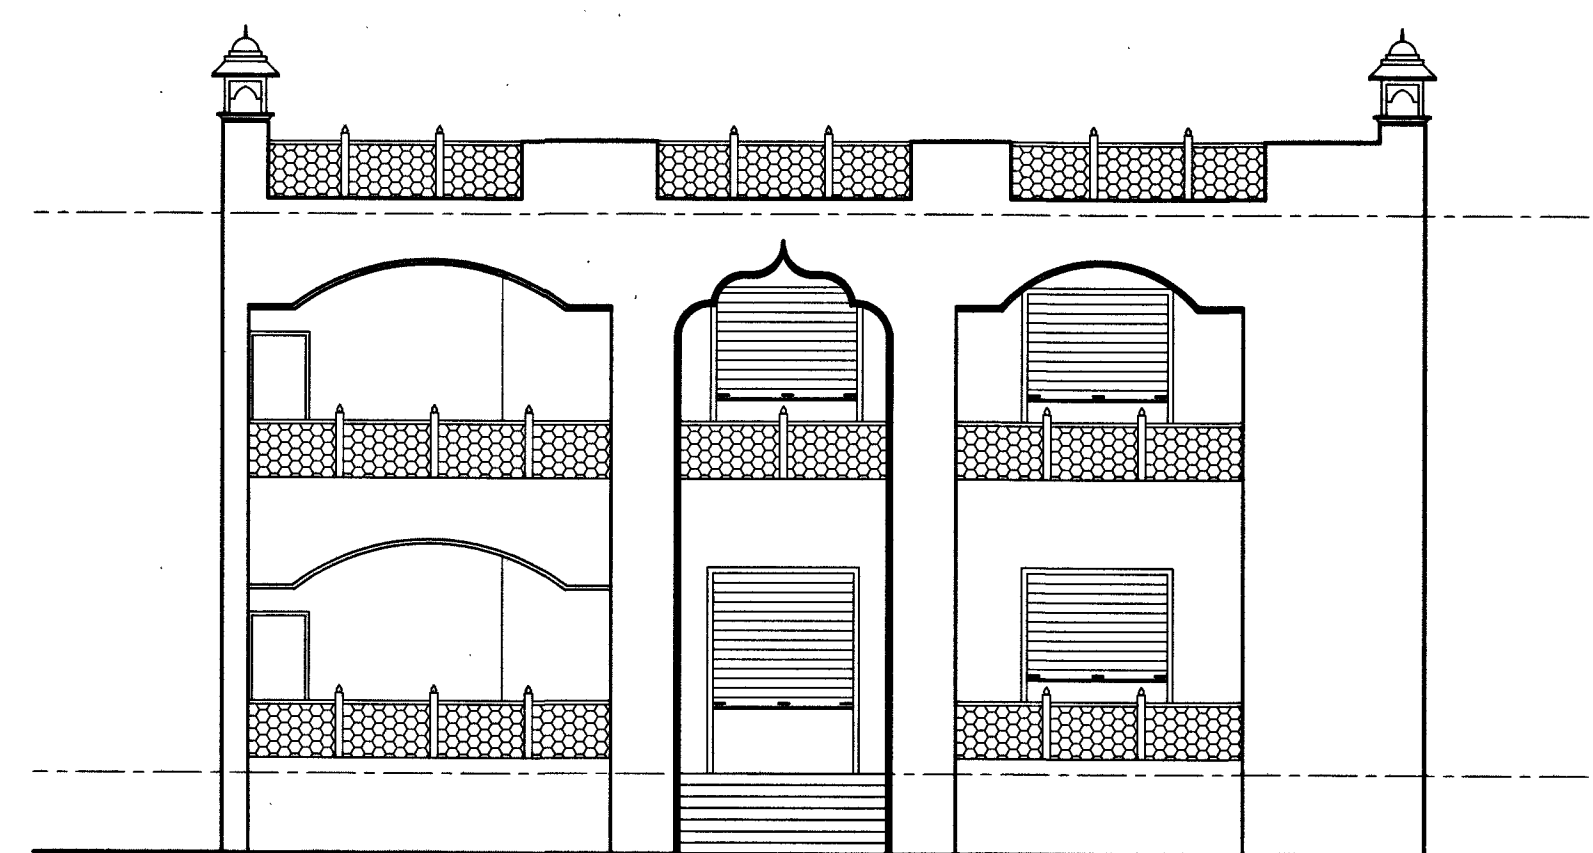

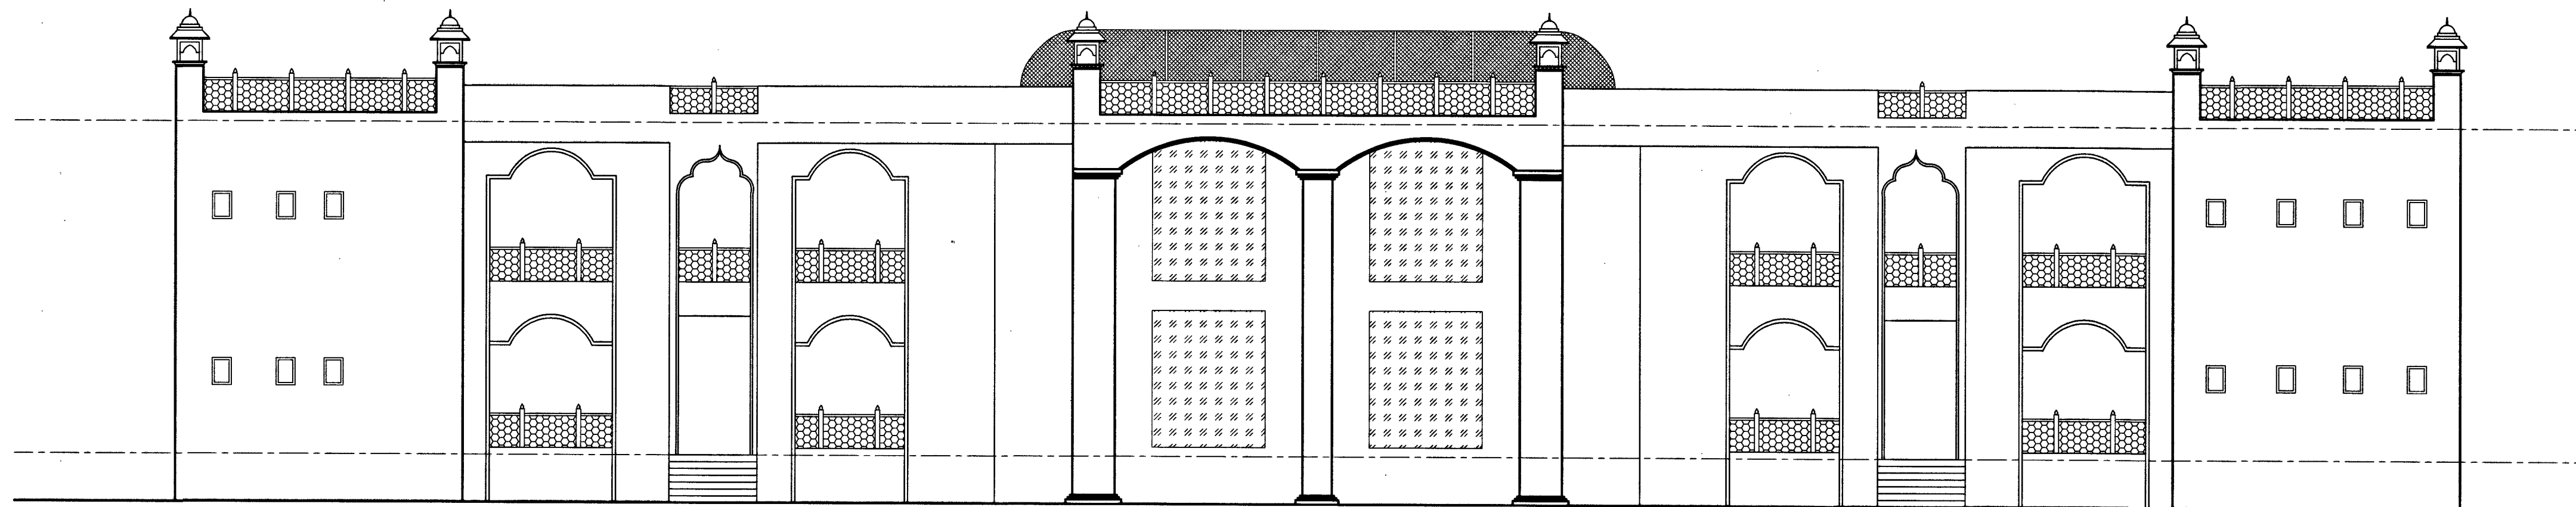

ELEVATION AT 'C'

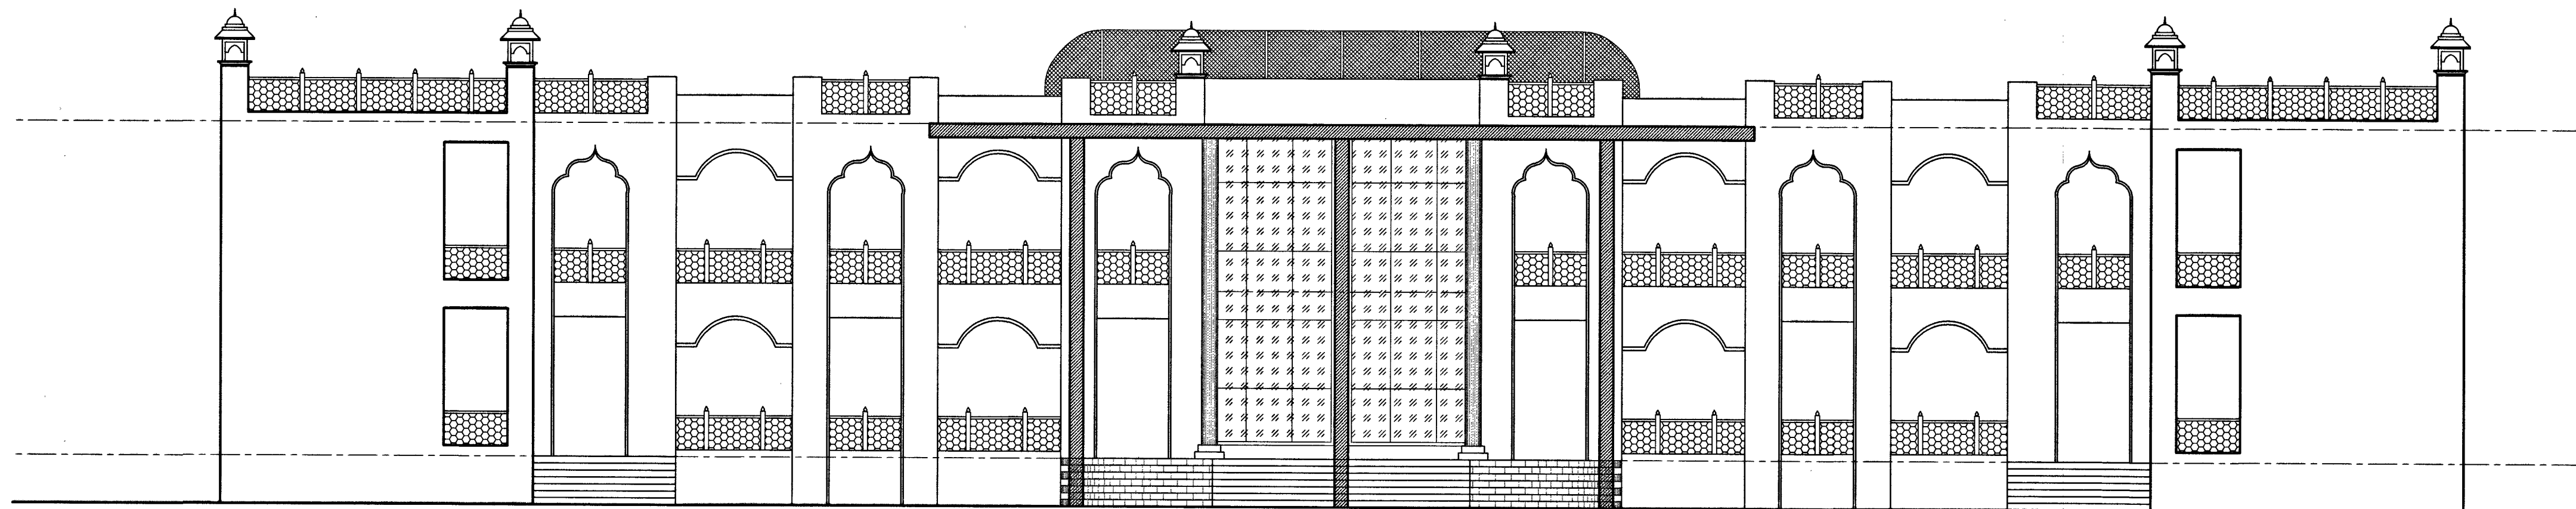


REAR ELEVATION




FRONT ELEVATION


S.NO.	DATE	DESCRIPTION	INITIAL
REVISIONS			
PROVN OF SHOPPING COMPLEX AT JAIPUR MIL STN			
SHOPPING COMPLEX			
ELEVATIONS			
DATE	19 - 05 - 2026	HQ CHIEF ENGINEER JAIPUR ZONE	SHEET No.
DRN BY			5R
SCALE	1 : 100		13
DRG No.-		WD / JPR / A - 1414	
		 CHIEF ENGINEER JAIPUR ZONE	
		 M.Y. TECH OFFR	

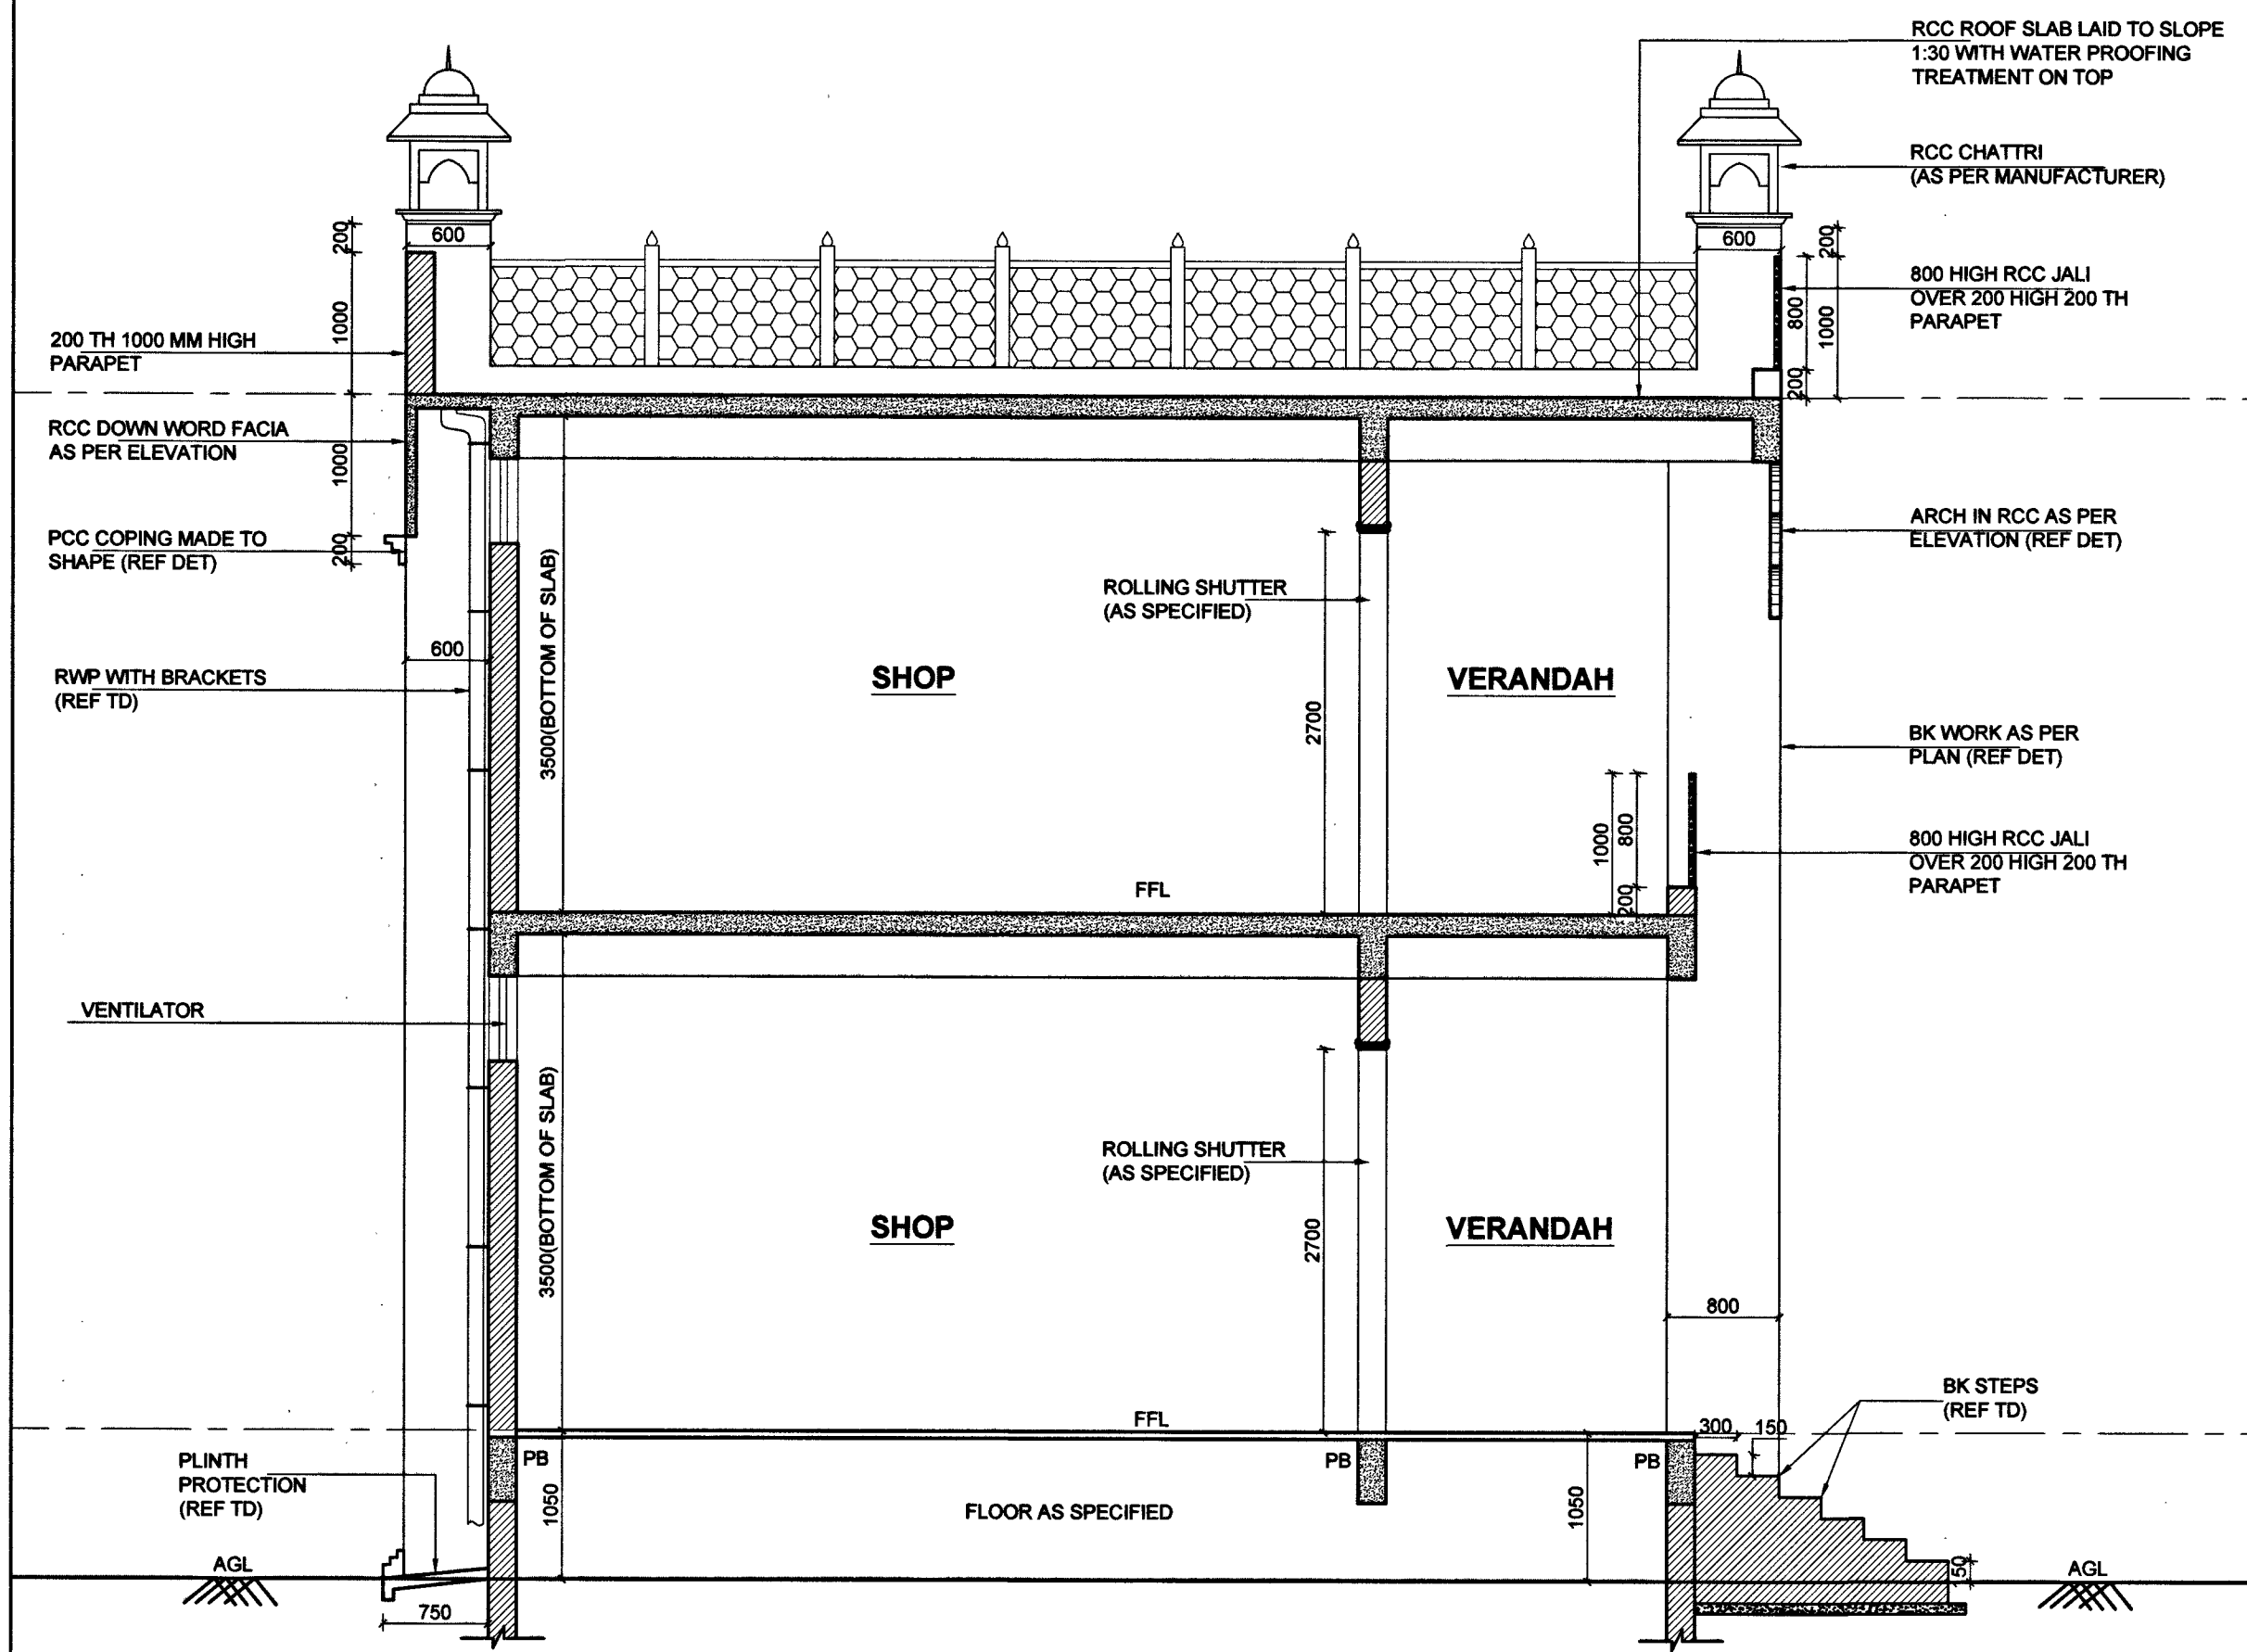

SECTION AT 'A-A'

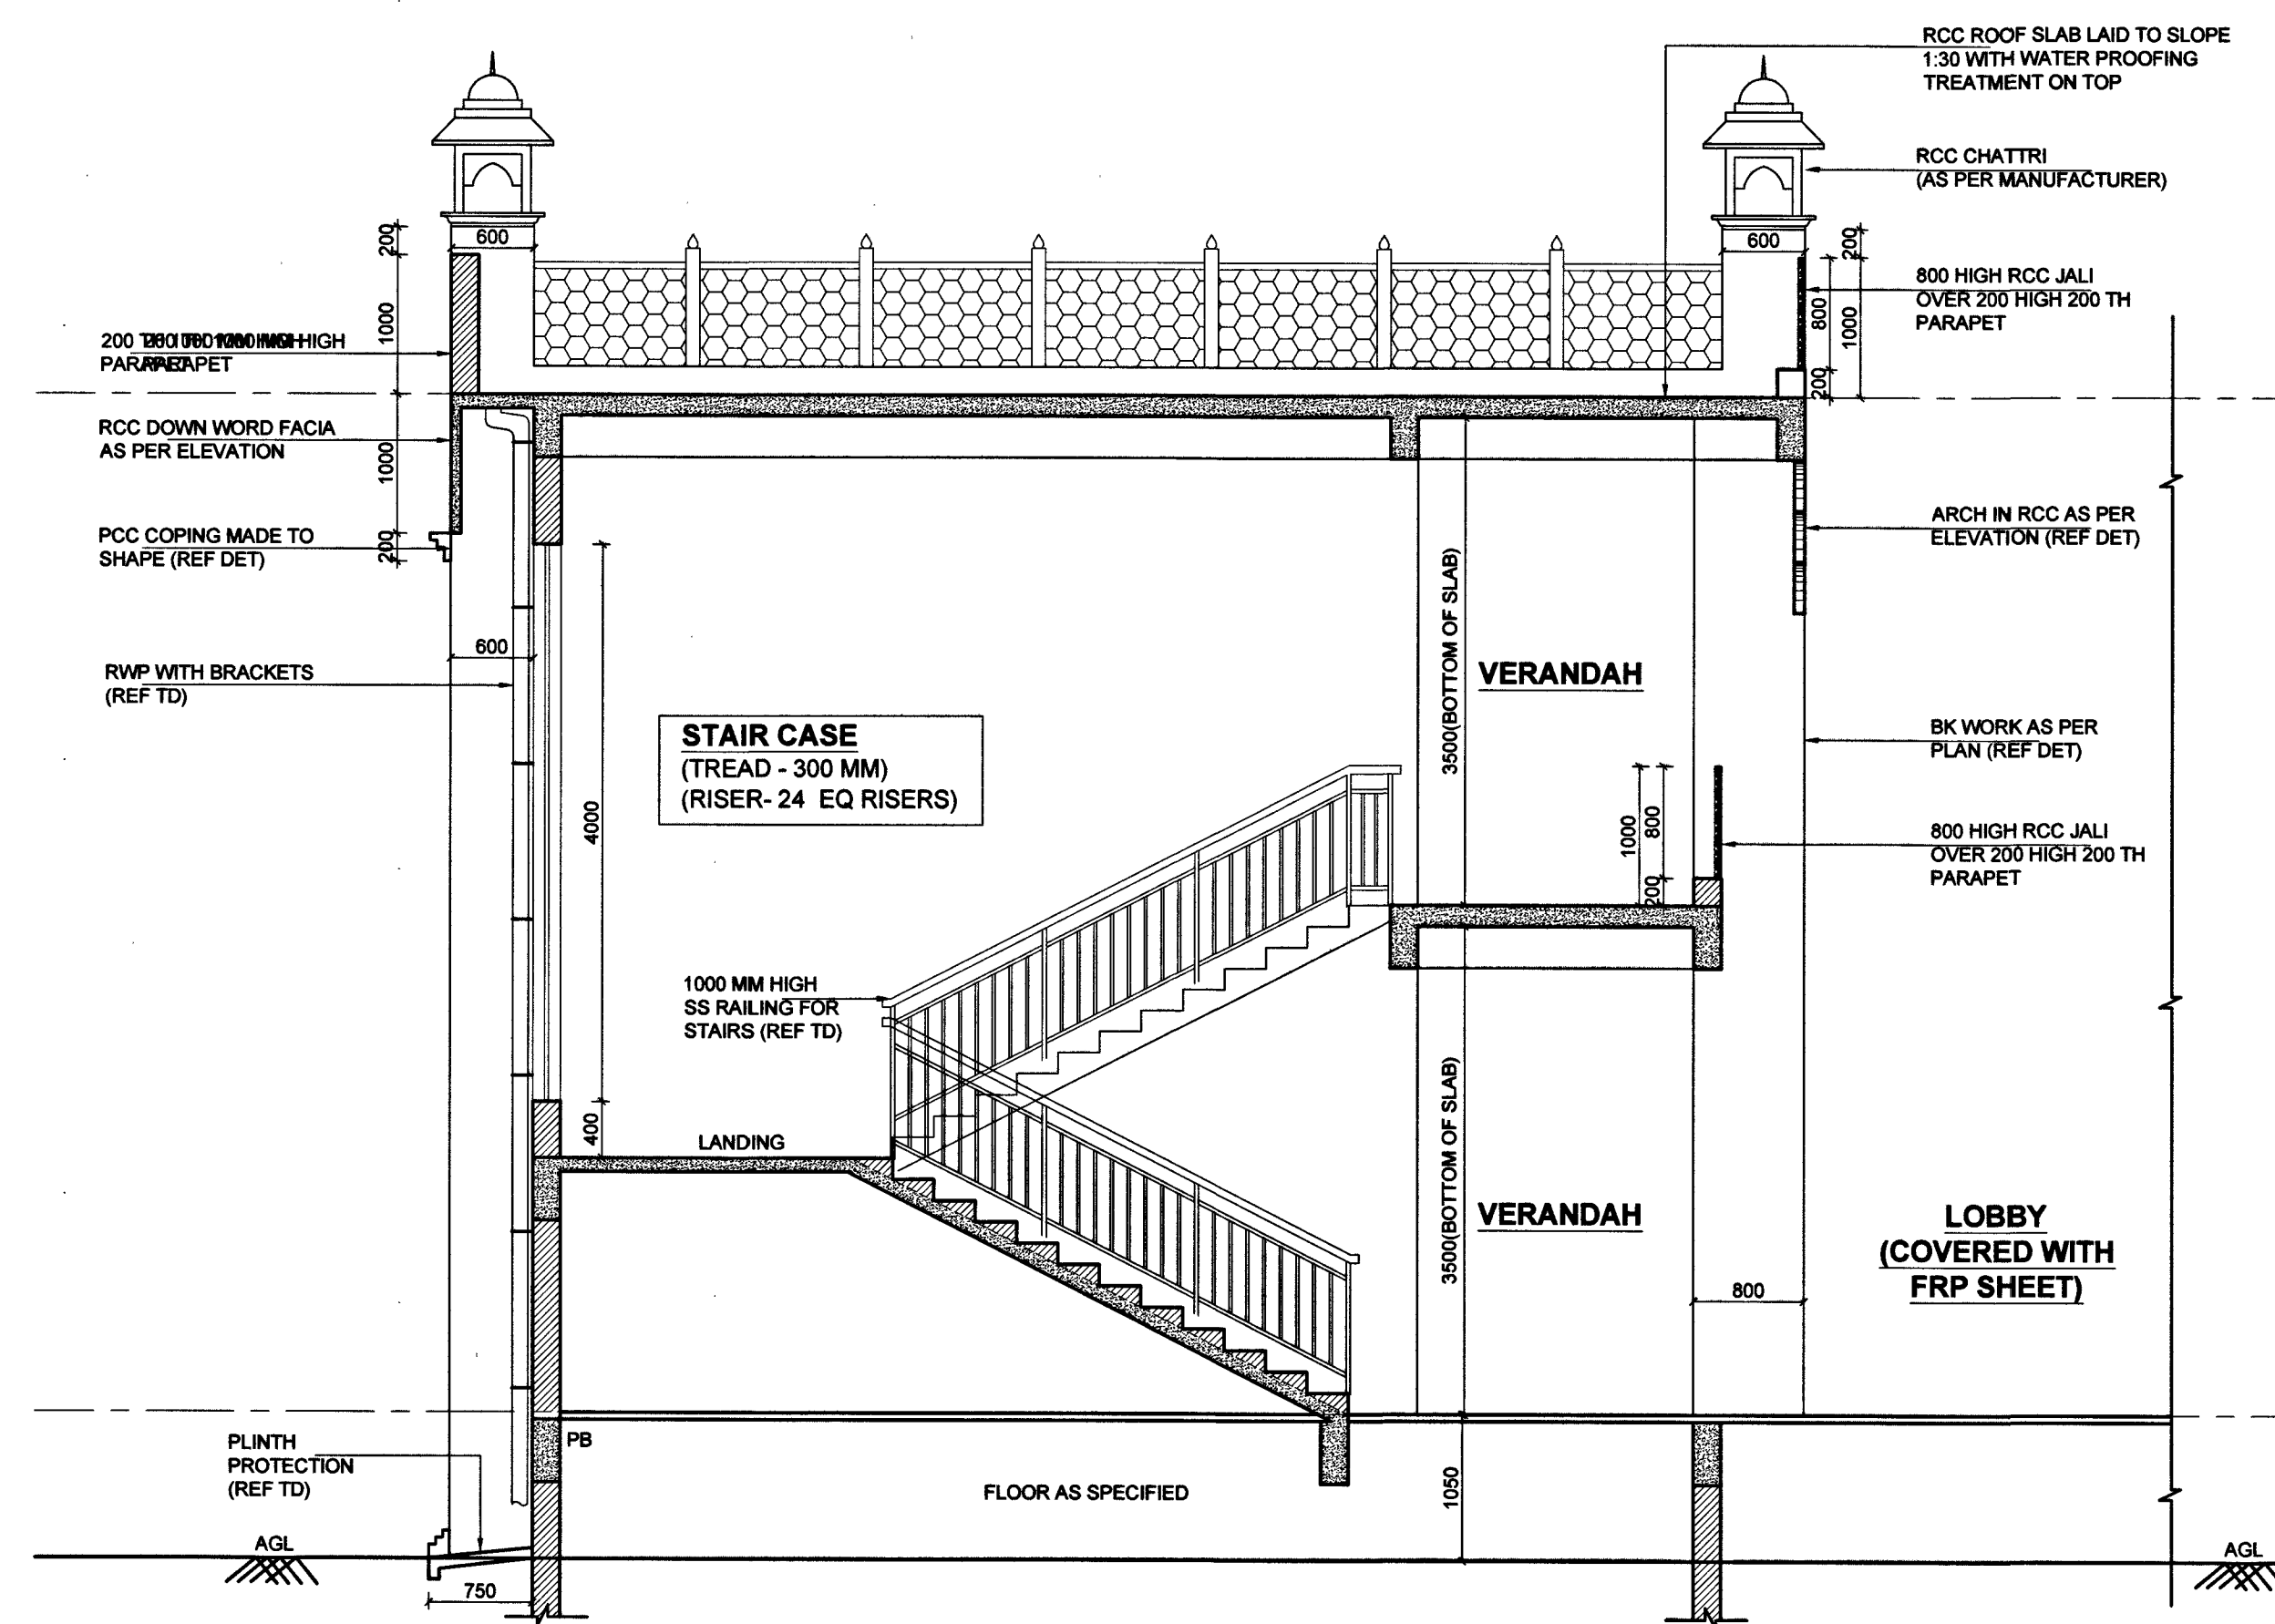

SECTION AT 'B-B'


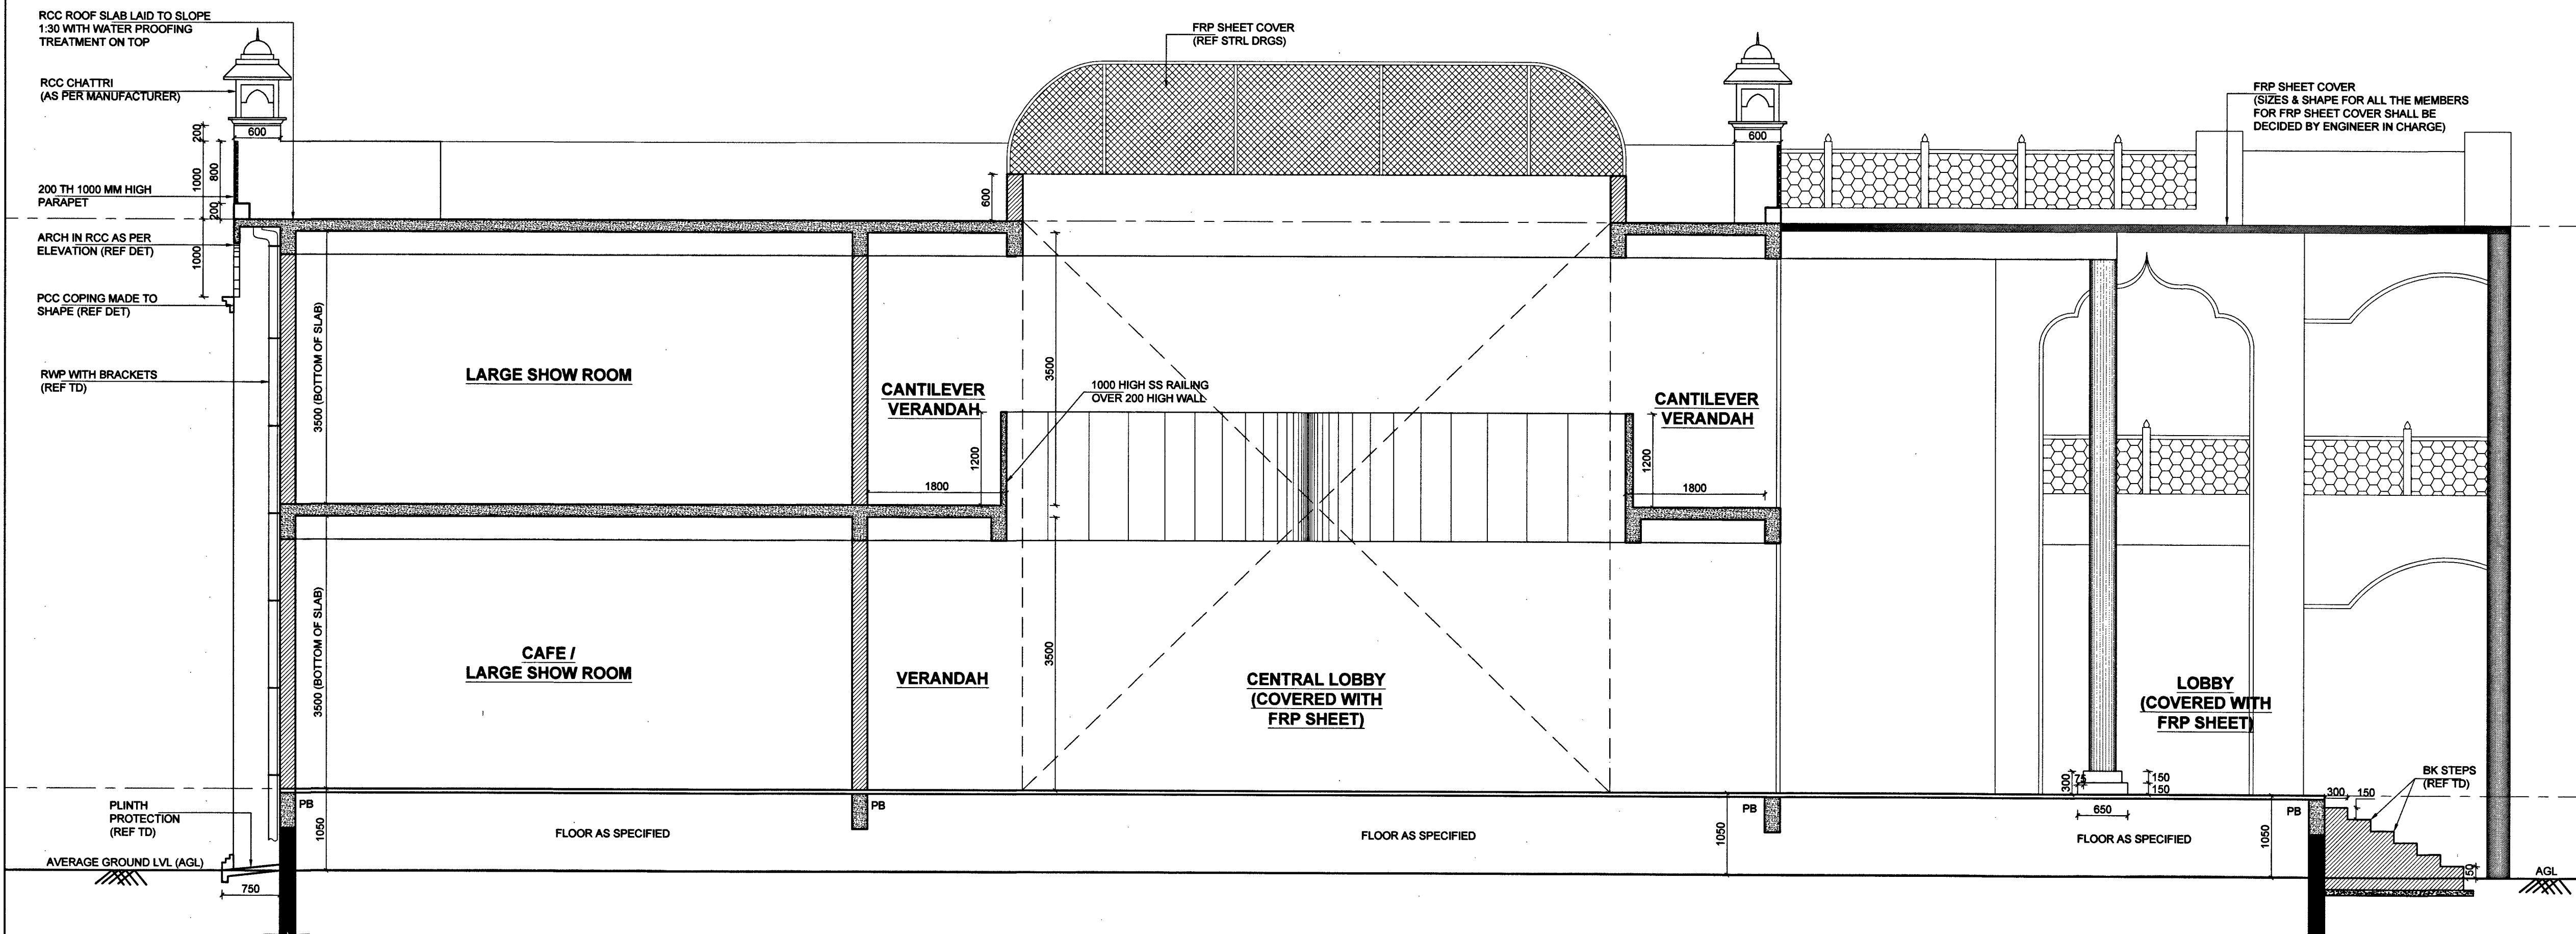



SECTION AT 'C-C'


S.NO.	DATE	DESCRIPTION	INITIAL
REVISIONS			
PROVN OF SHOPPING COMPLEX AT JAIPUR MIL STN			
SHOPPING COMPLEX			
SECTIONS			
DATE	19-05-2026	HQ CHIEF ENGINEER JAIPUR ZONE	SHEET No.
DRN BY			6R
SCALE	1:50		13
DRG No.-		WD / JPR / A - 1414	

TECH OFFR


CHIEF ENGINEER
JAIPUR ZONE

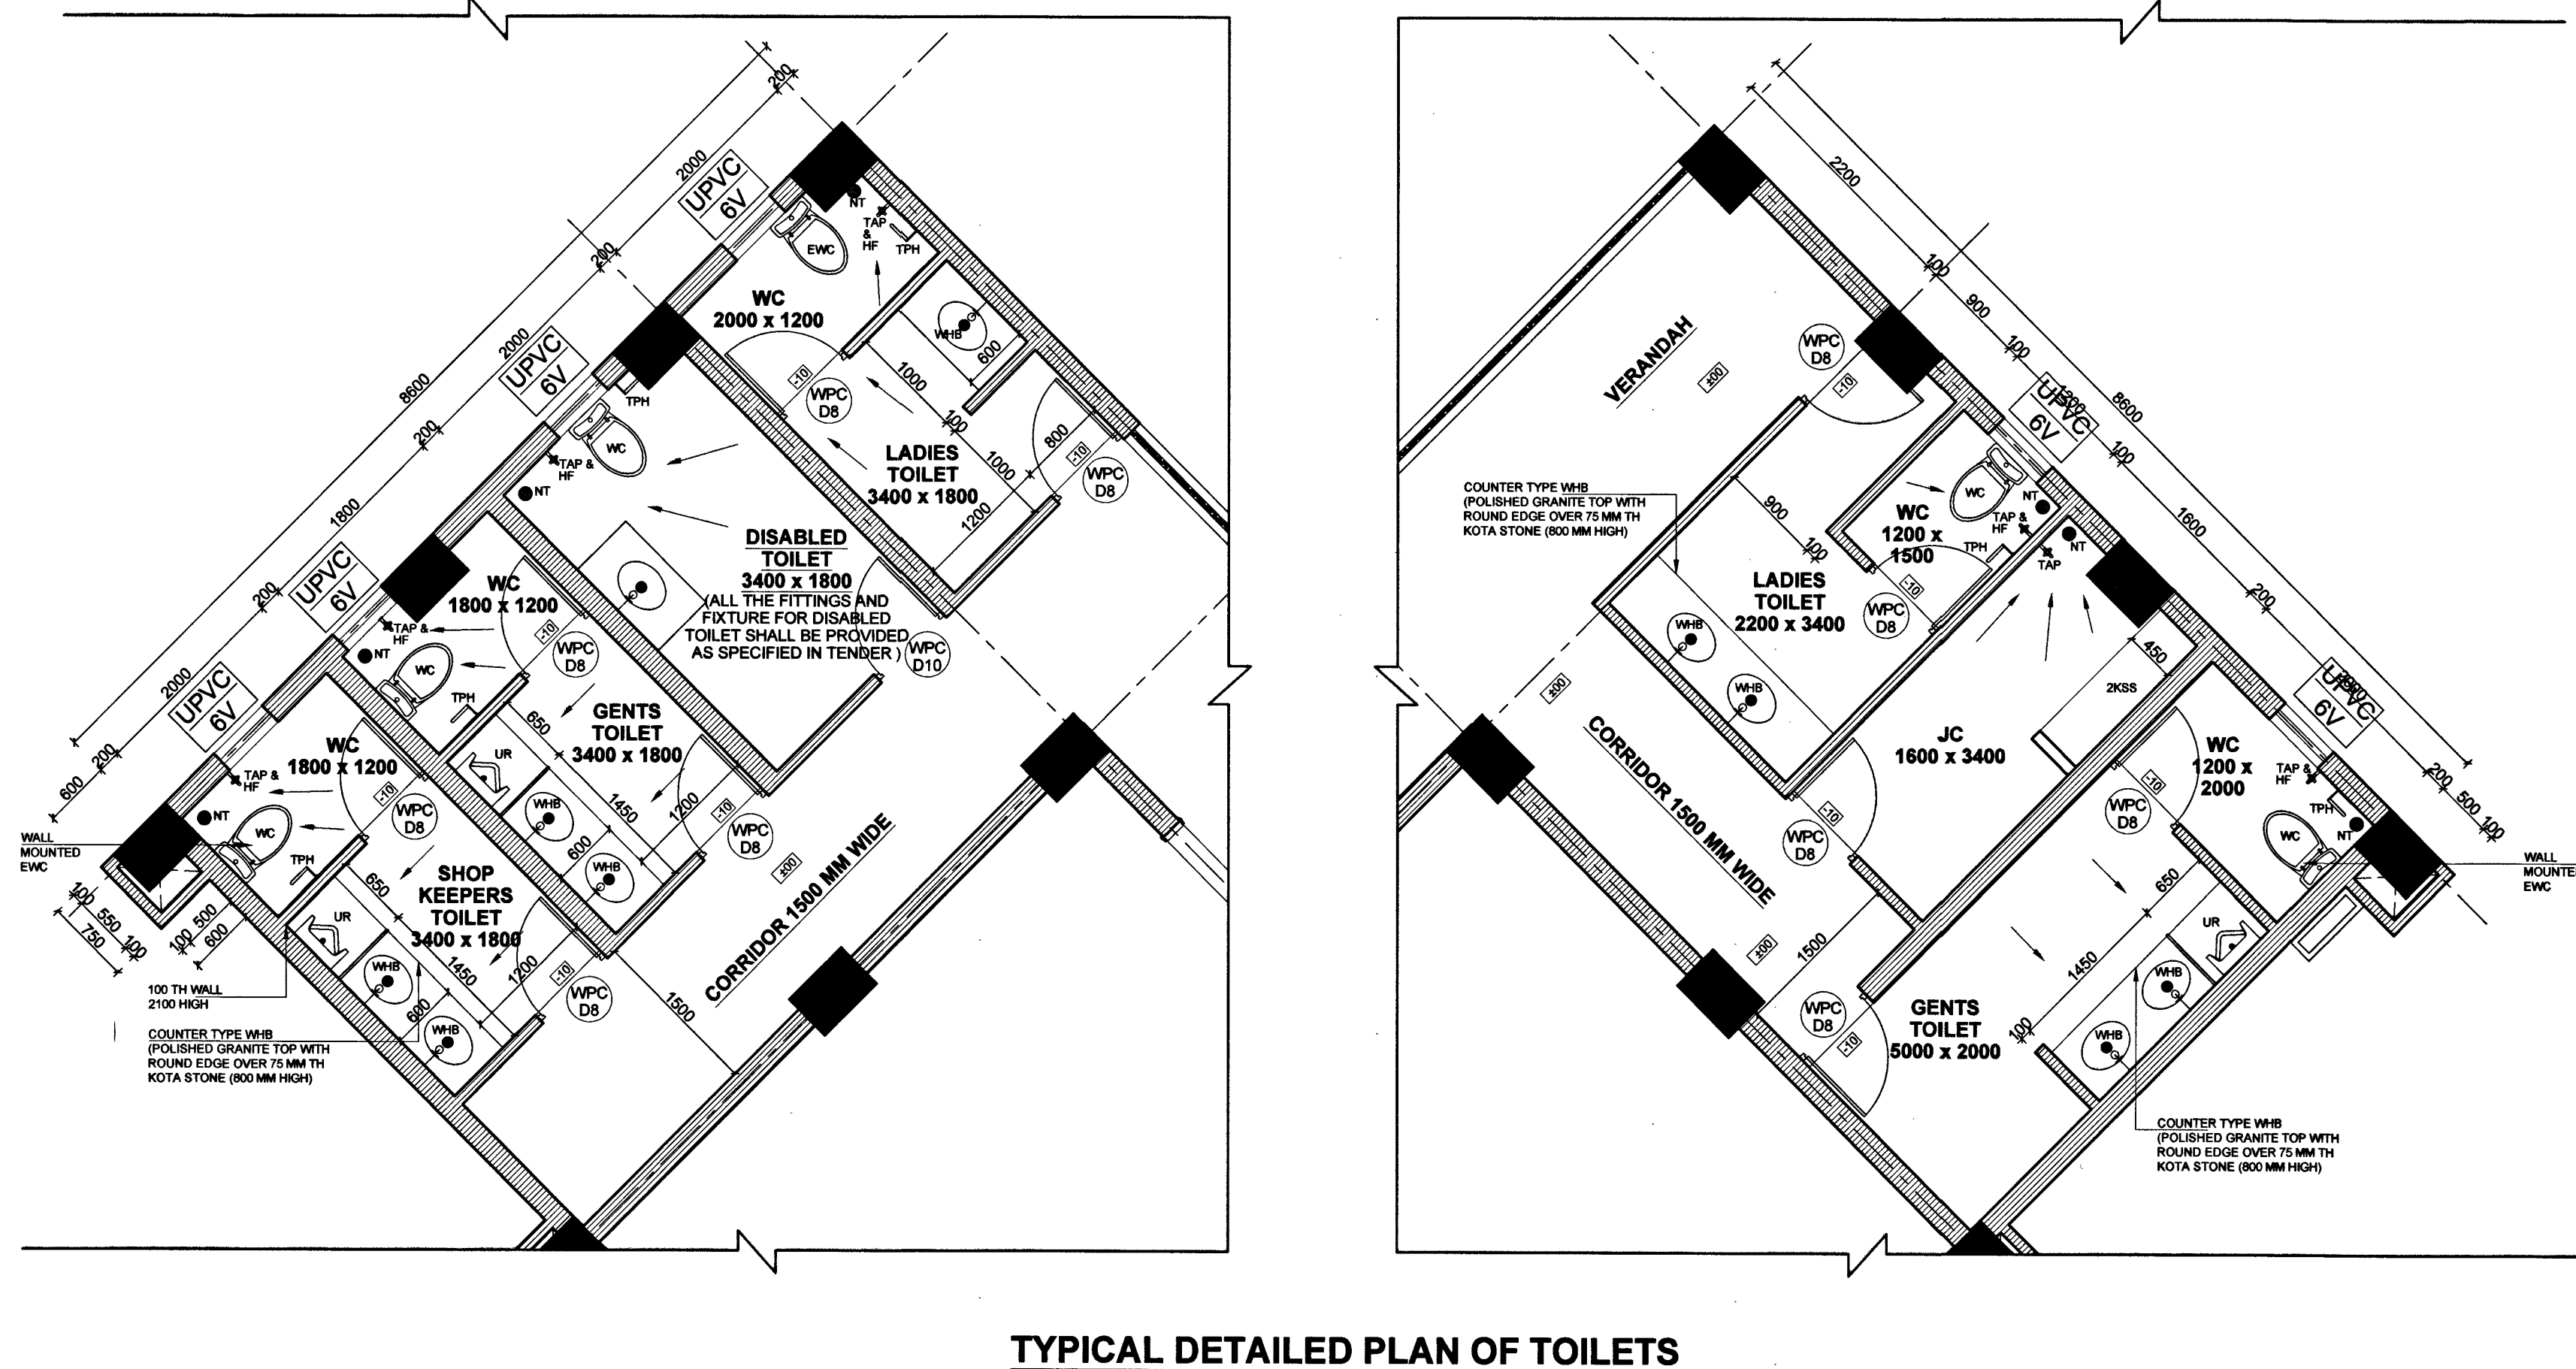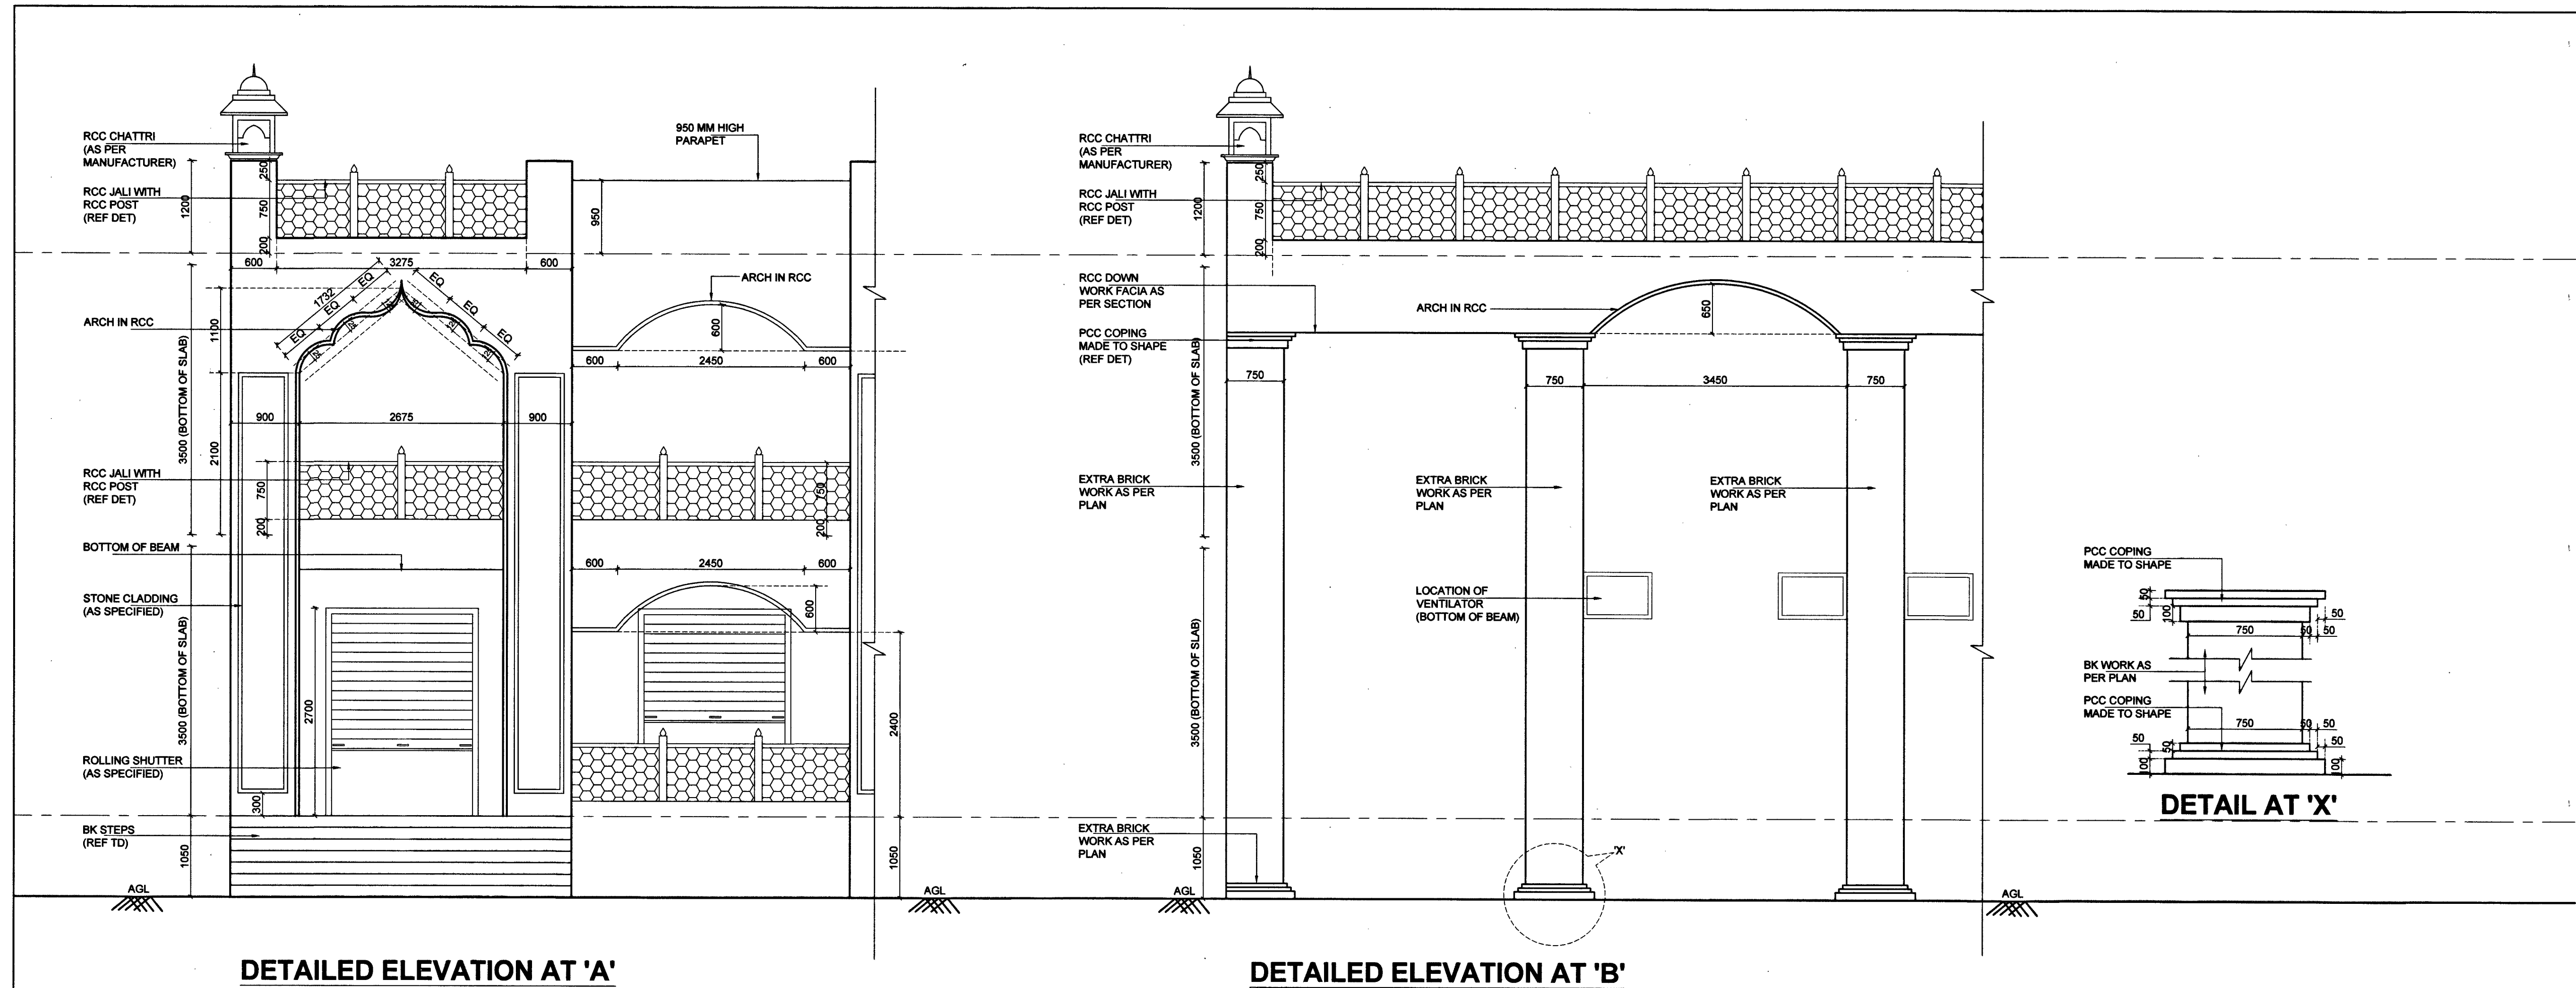


S.NO.	DATE	DESCRIPTION	INITIAL
REVISIONS			
PROVN OF SHOPPING COMPLEX AT JAIPUR MIL STN			
SHOPPING COMPLEX			
DETAILS			
DATE	19-05-2026	HQ CHIEF ENGINEER JAIPUR ZONE	SHEET No.
DRN BY			7R
SCALE	1:50		13
DRG No.-		WD / JPR / A - 1414	
		 CHIEF ENGINEER JAIPUR ZONE	

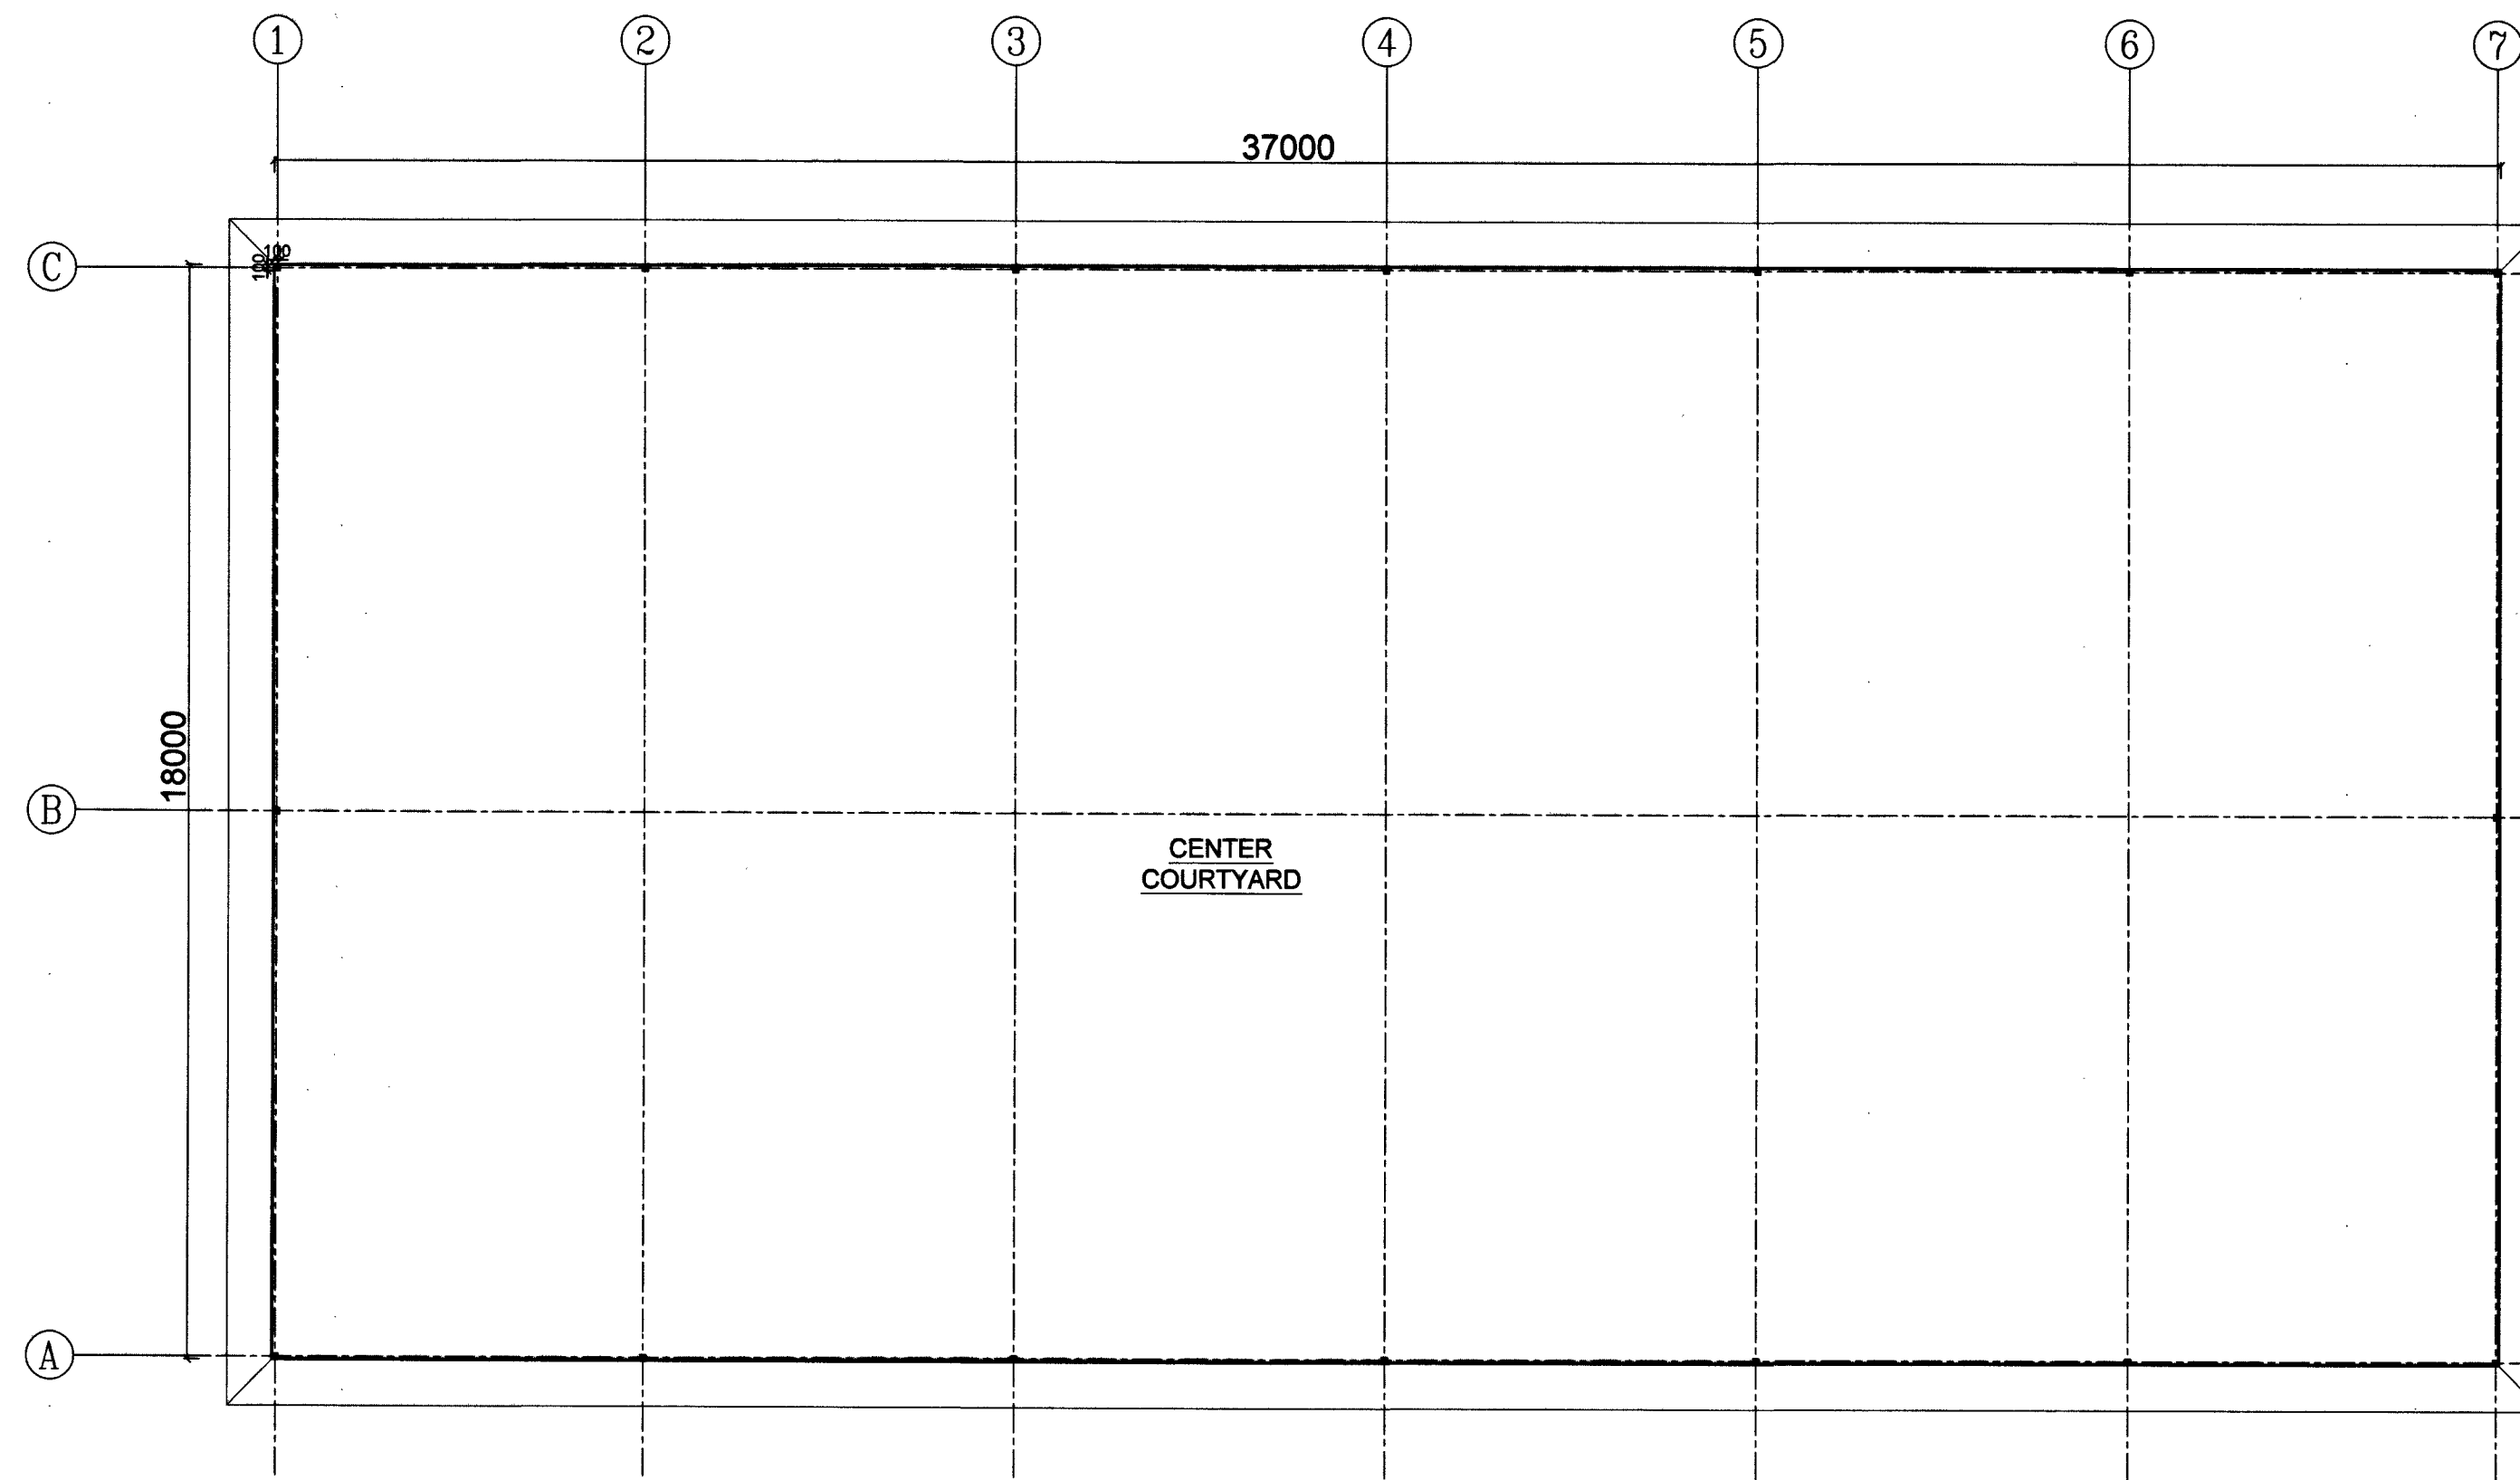


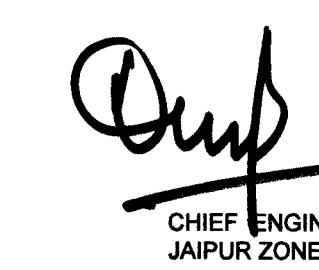
PLAN
SCALE-1:100

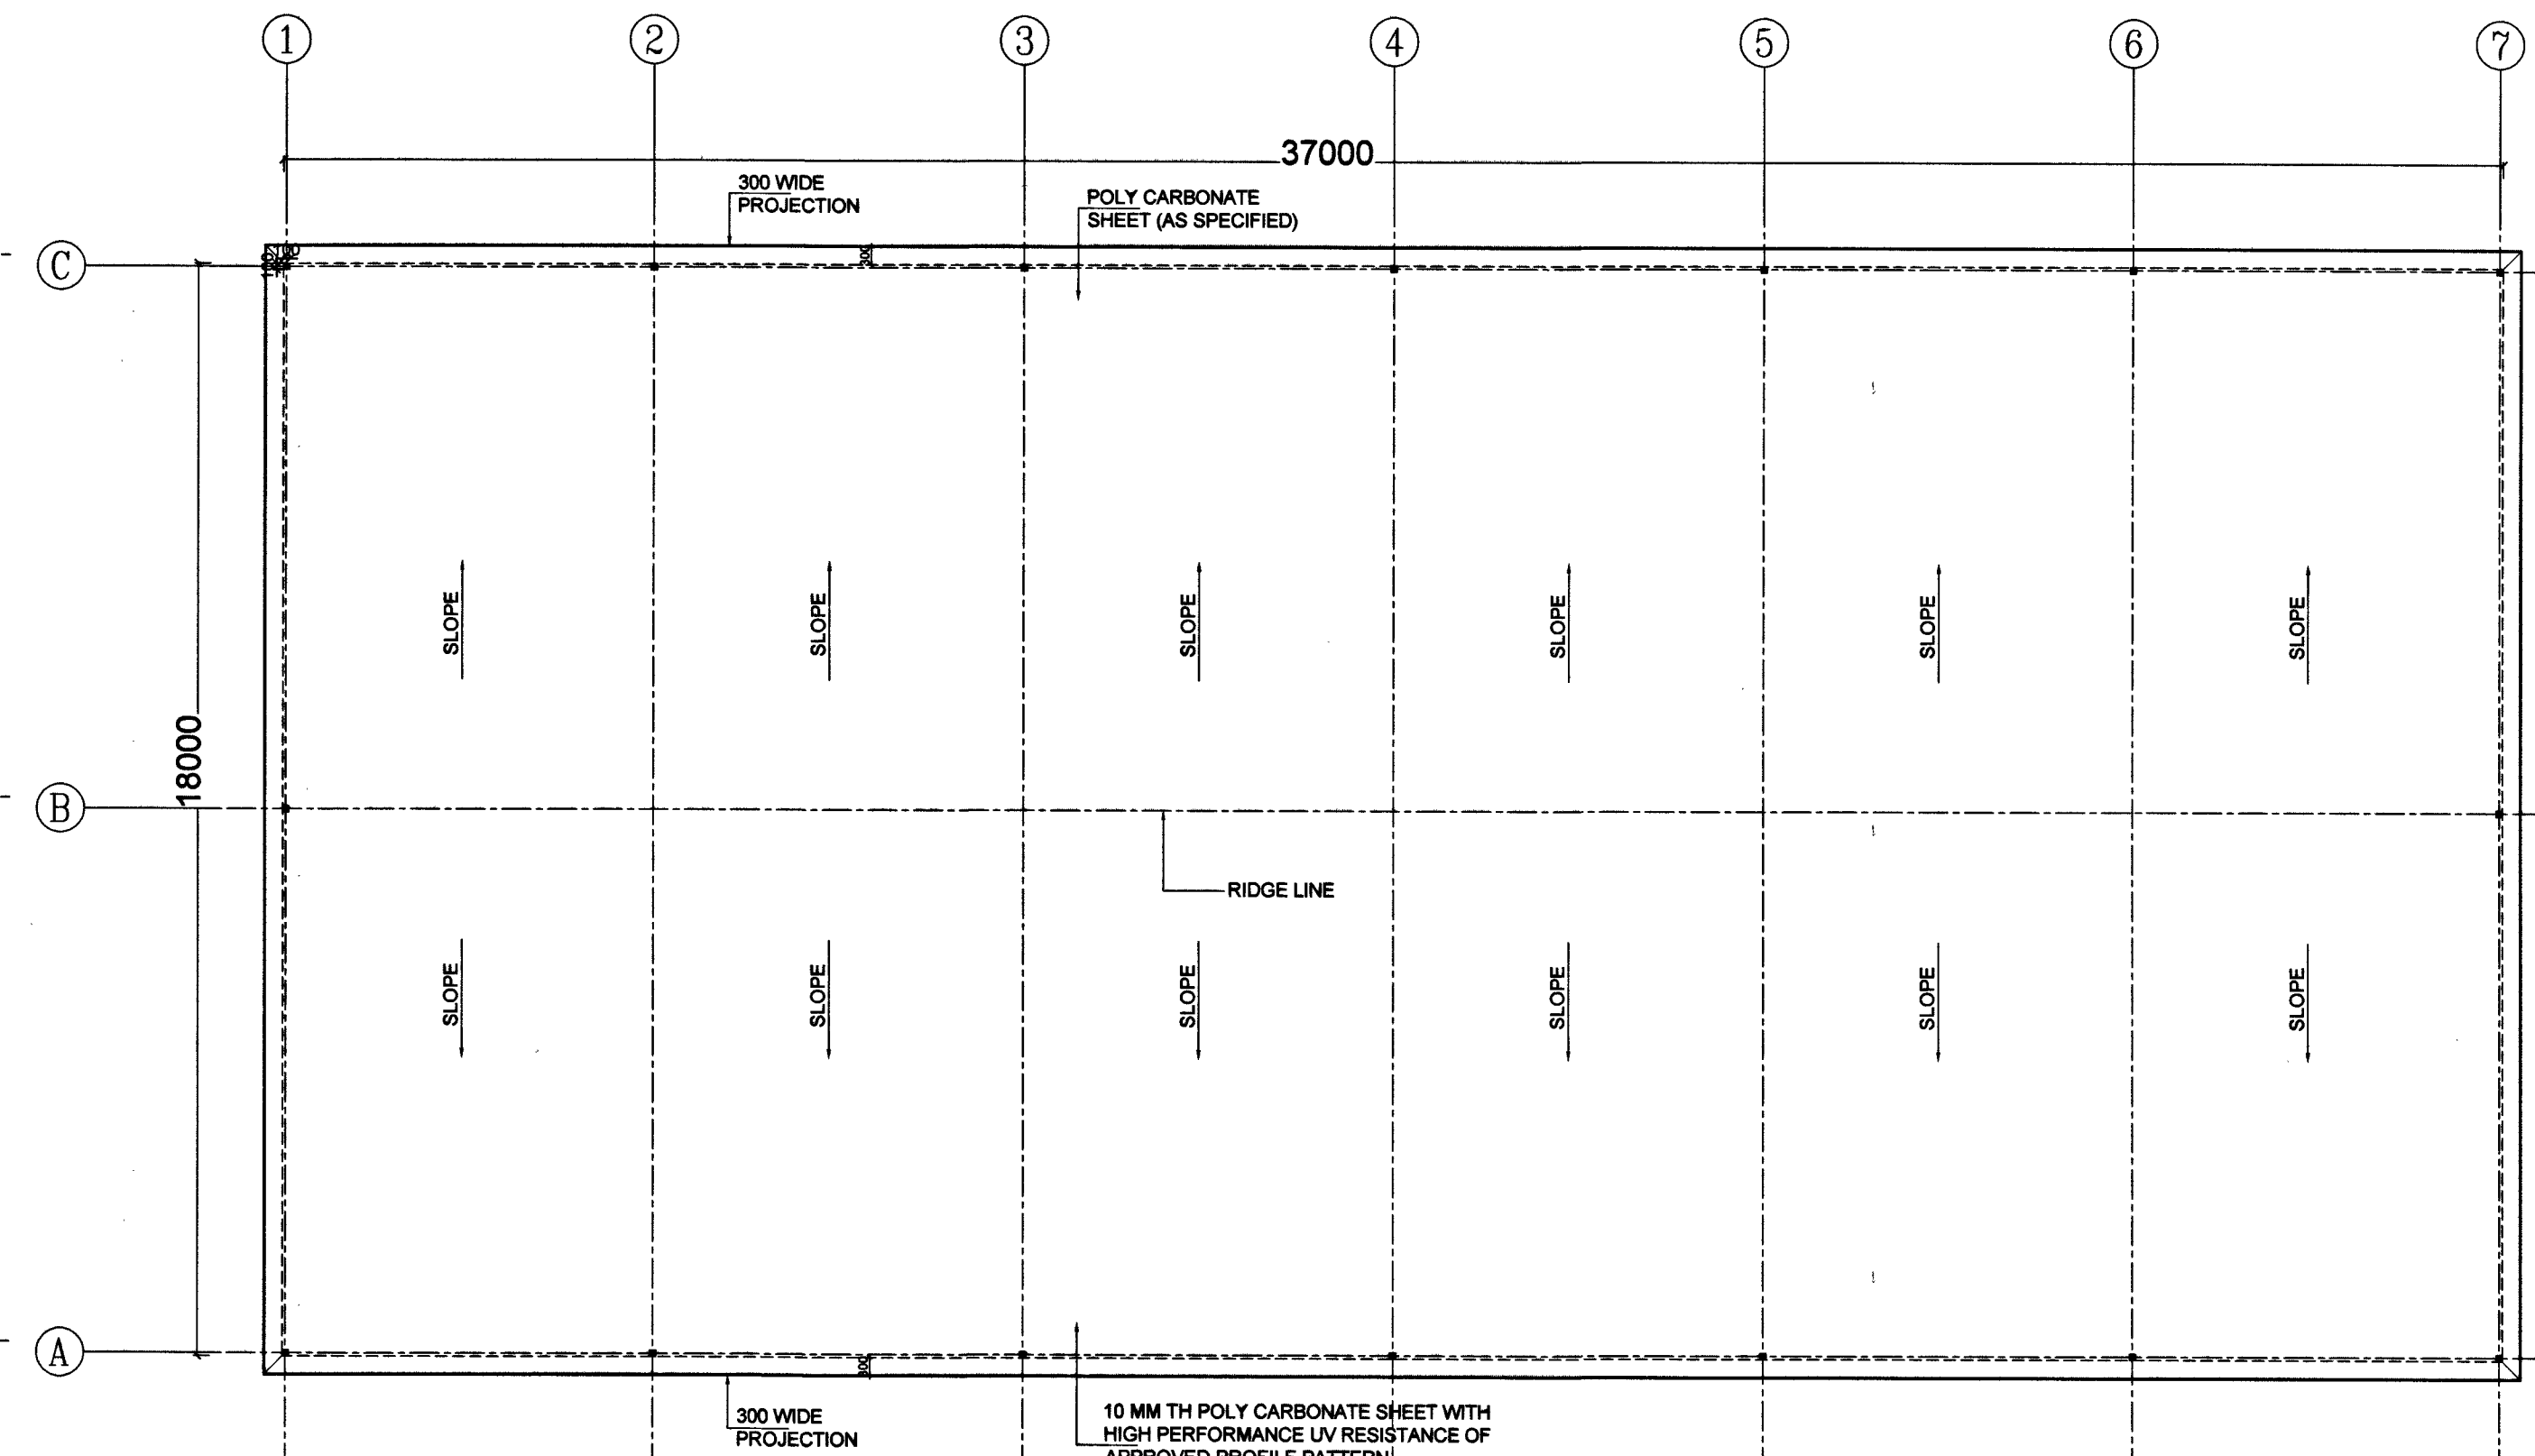

ROOF PLAN
SCALE-1:100

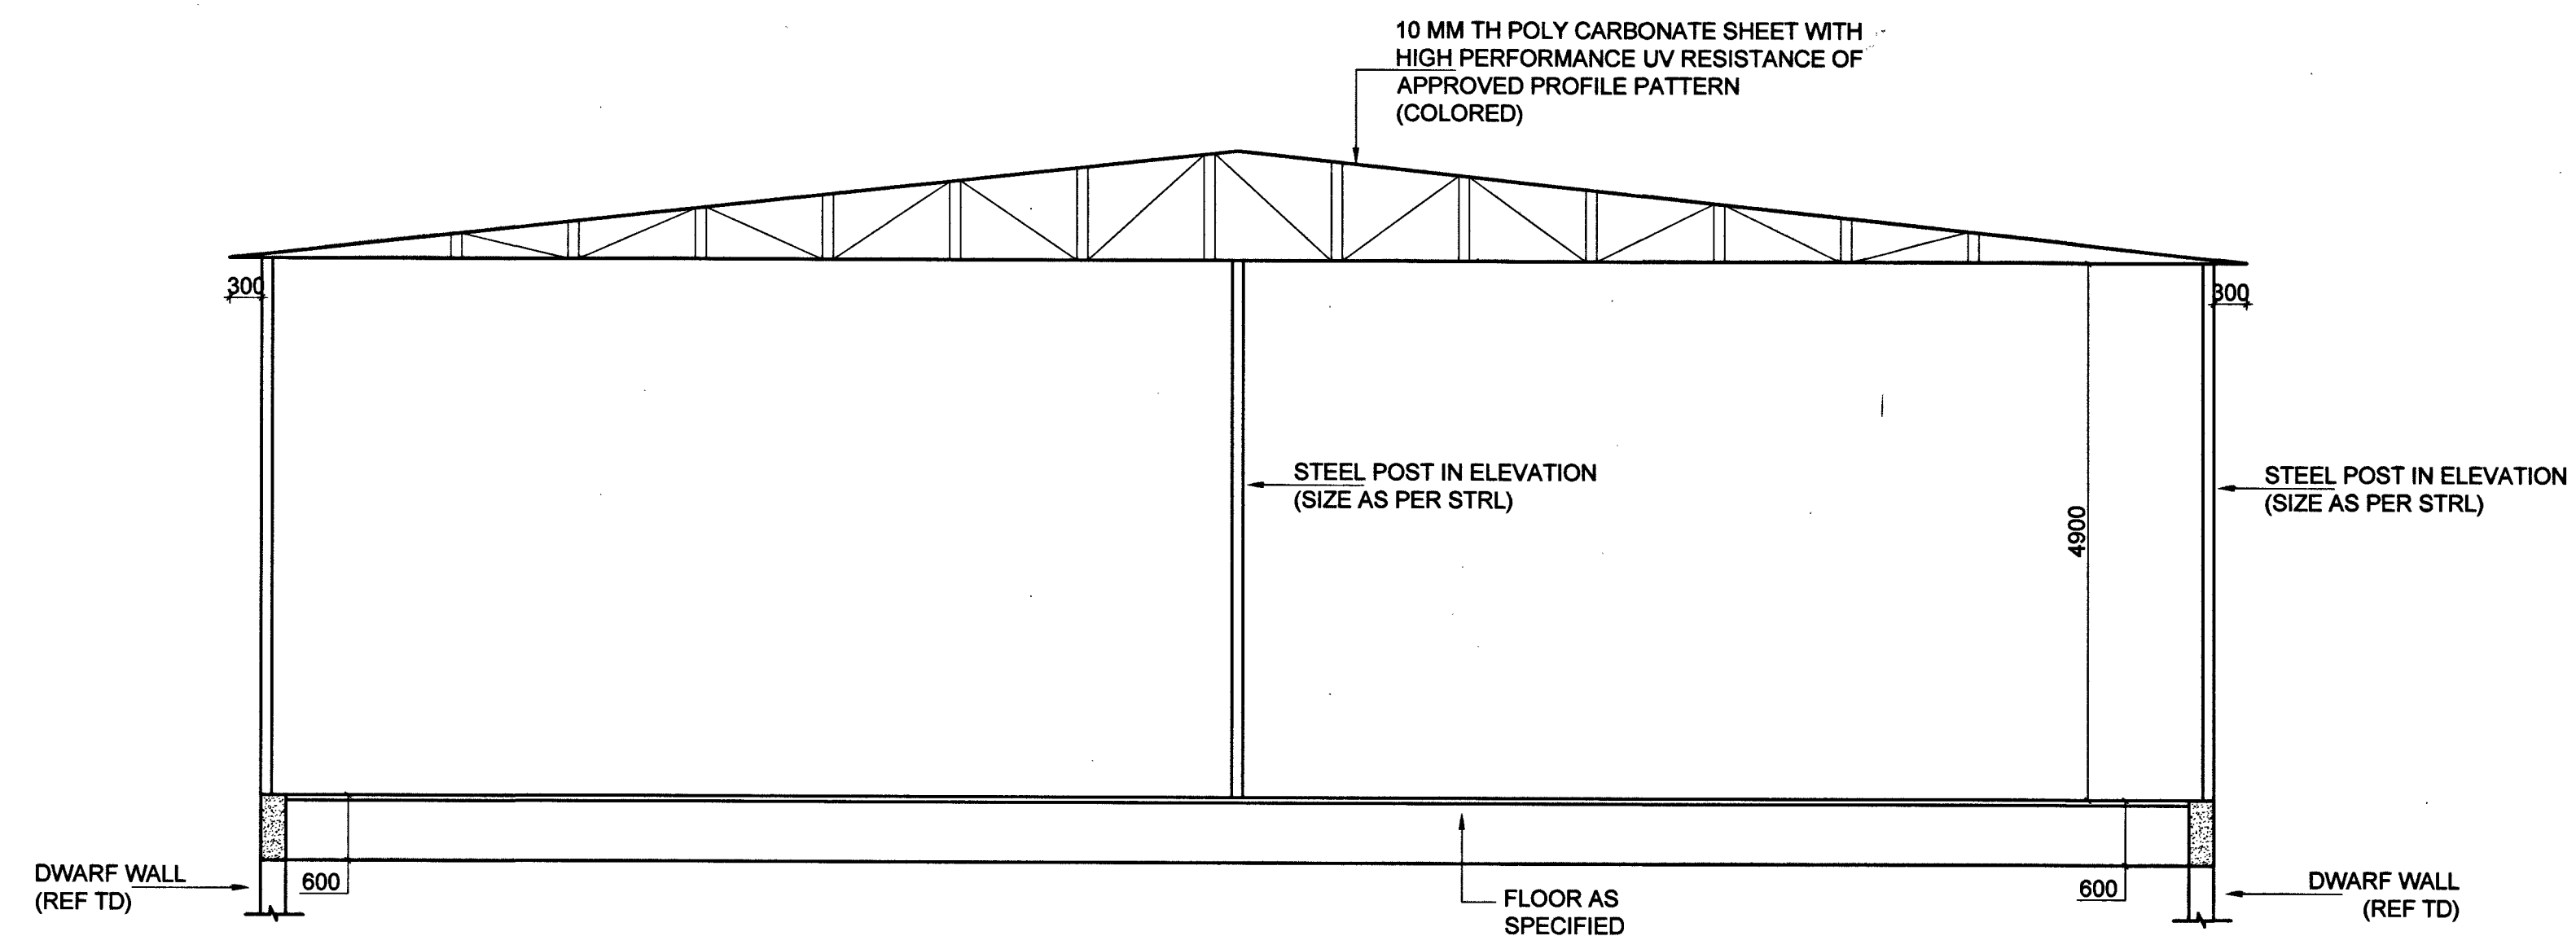


SECTION AT 'A-A'
SCALE - 1:50

S.NO.	DATE	DESCRIPTION	INITIAL
REVISIONS			
PROVN OF SHOPPING COMPLEX AT JAIPUR MIL STN			
SPACE FRAME TRUSS CENTRAL COURT YARD			
PLAN, ROOF PLAN, SECTION AT 'A-A'			
DATE	19-05-2026	HQ CHIEF ENGINEER JAIPUR ZONE	SHEET No. 8R 13
DRN BY			
SCALE	AS SHOWN		
DRG No.-		WD / JPR / A - 1414	
			

NOTE

E/M APPLIANCES ARE MARKED TENTATIVE AND CAN BE RELOCATED AS PER SITE REQUIREMENT TUBELIGHT TO BE FIXED ON WALL

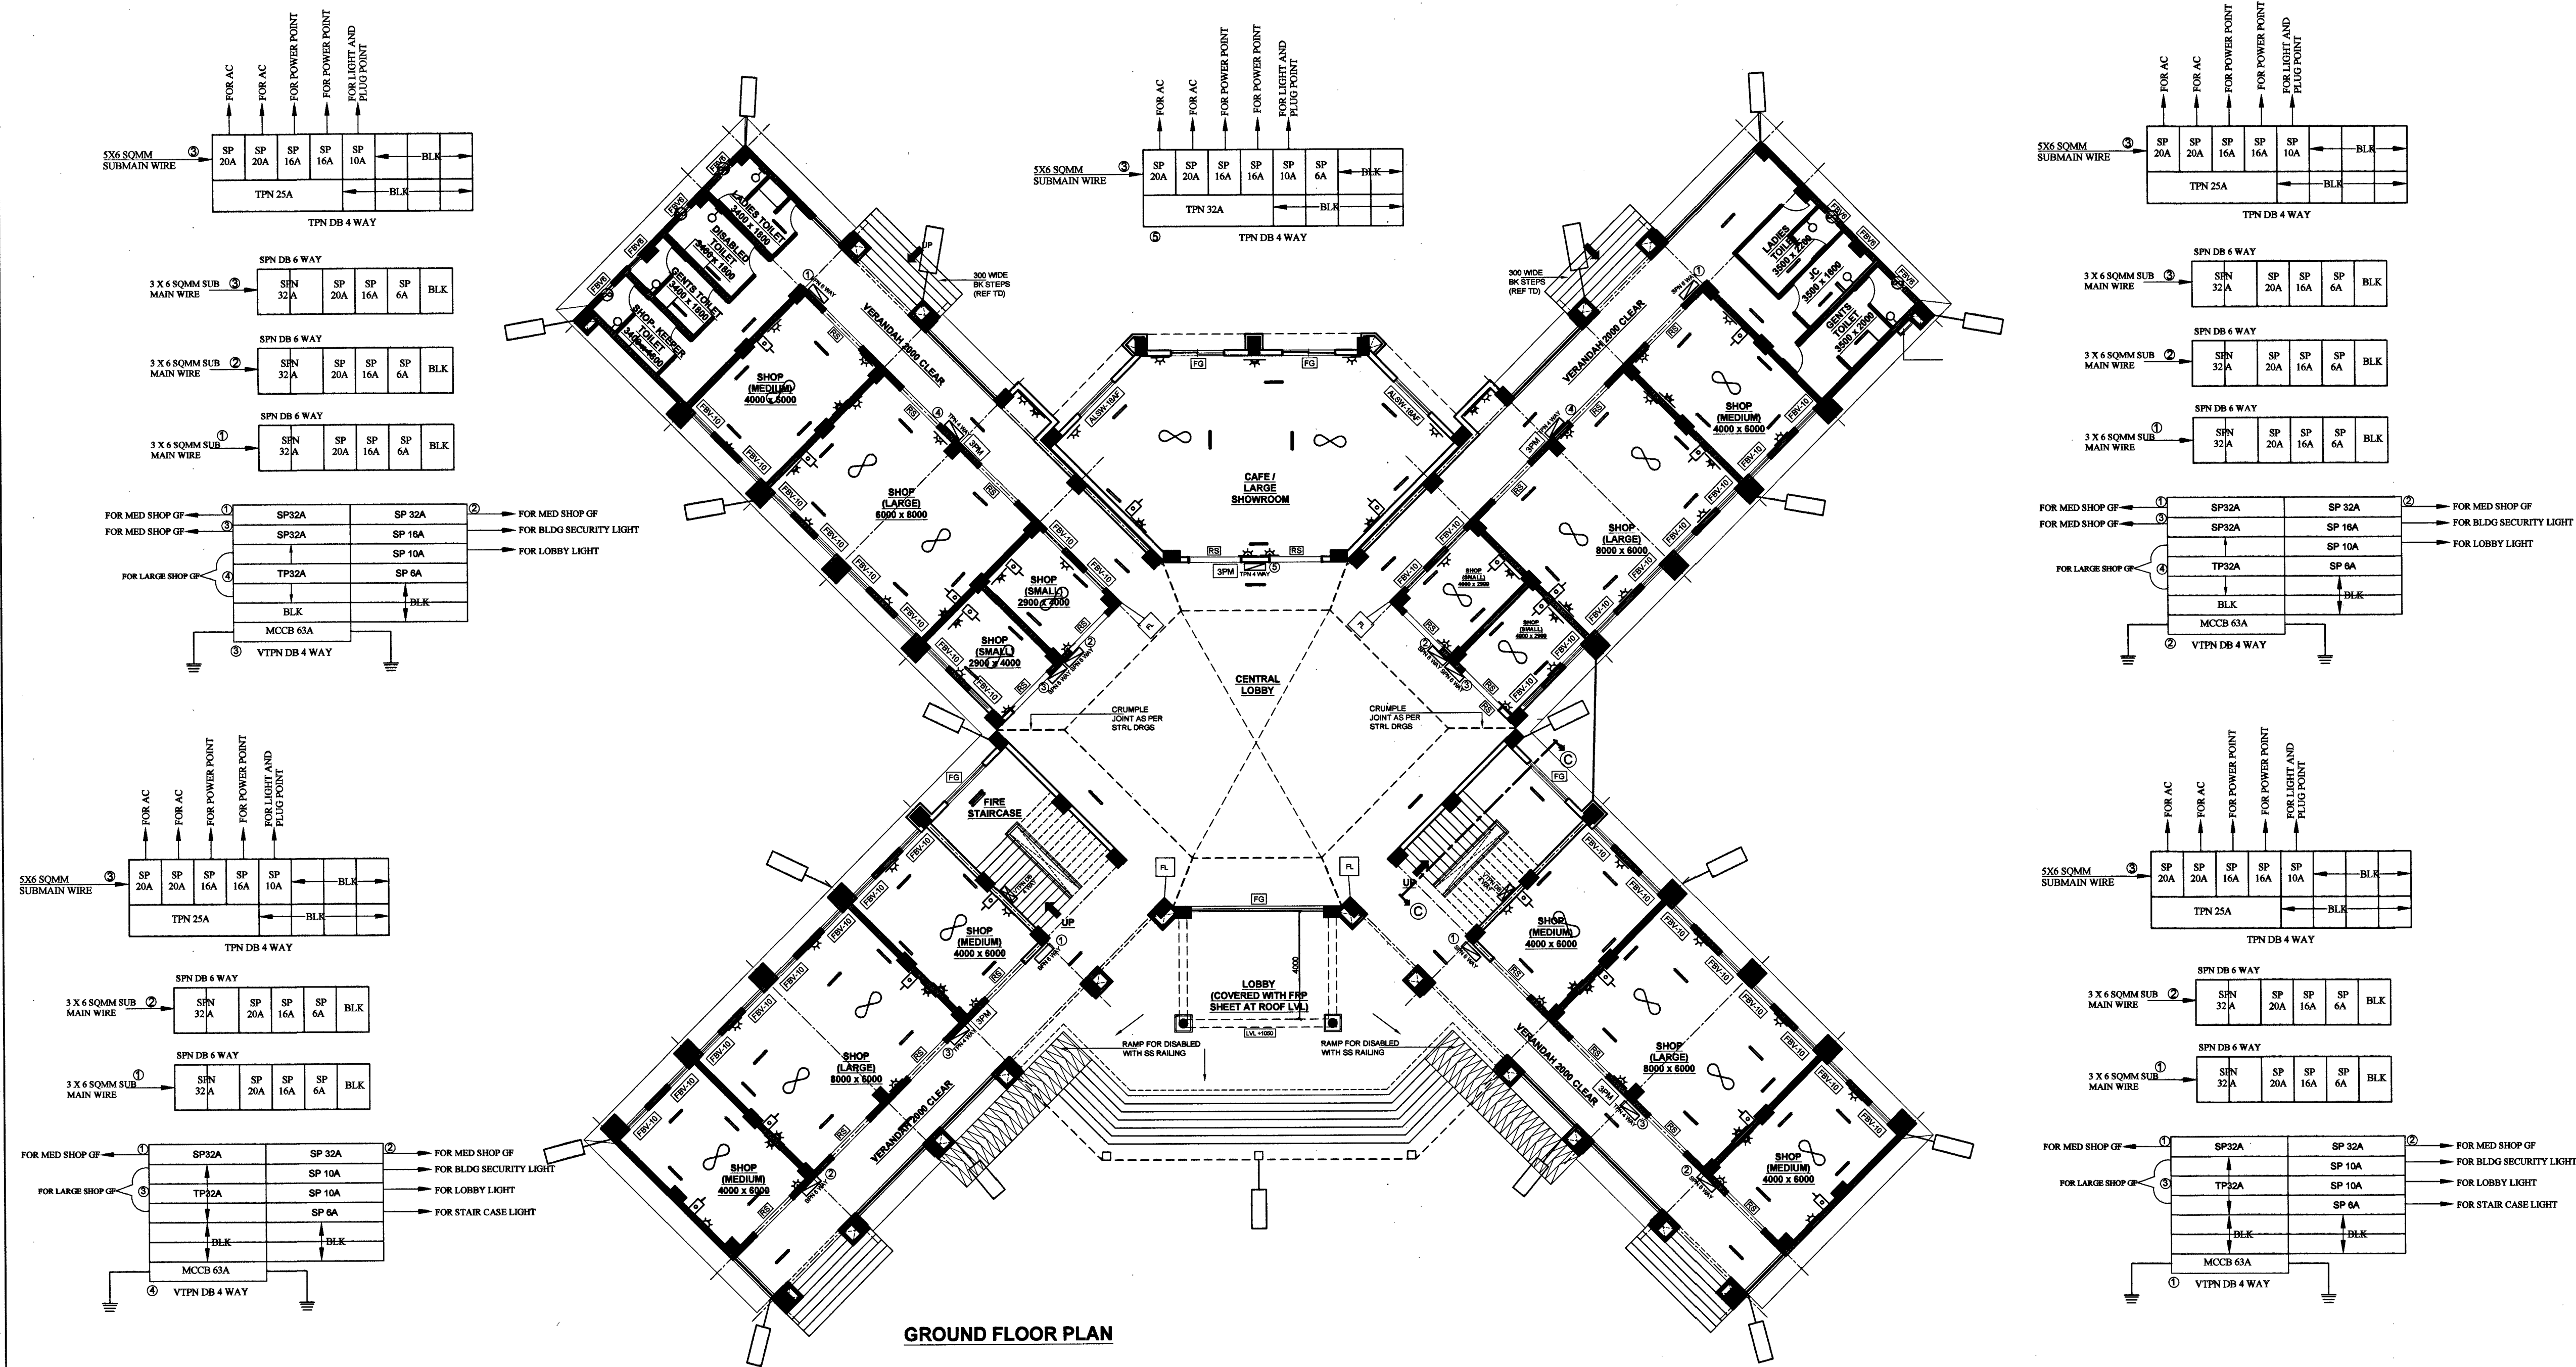

S NO	LEGEND	SYMBOL
1	20W LED LIGHT	
2	10W LED LIGHT	
3	35W LED SECURITY LIGHT	
4	FLOOD LIGHT 70/80W	
5	LED BULB 10W	
6	CEILING FAN 1400MM SWOOP	
7	EXHAUST FAN 230MM SWOOP	
8	SOCKET 6 AMP SAME BOARD	
9	SOCKET 16 AMP IND BOARD	
10	AC POINT	
11	3 PHASE METER	
12	VTPN/TPN DB	
13	SPN DB	

S.NO.	DATE	DESCRIPTION	INITIAL
-------	------	-------------	---------

REVISIONS

PROVN OF SHOPPING COMPLEX AT JAIPUR MIL STN

INTERNAL E/M PLAN AND SCHEMATIC DIAGRAM

SHOPPING COMPLEX FOR GROUND FLOOR


DATE	24-04-2026	HQ CHIEF ENGINEER JAIPUR ZONE	SHEET No.
DRN BY			10
SCALE	N.T.S		13

DRG No.- **WD / JPR / A - 1414**

		DIR (E/M) FOR CHIEF ENGINEER
--	--	---------------------------------

NOTE

E/M APPLIANCES ARE MARKED TENTATIVE AND CAN BE RELOCATED AS PER SITE REQUIREMENT TUBELIGHT TO BE FIXED ON WALL.

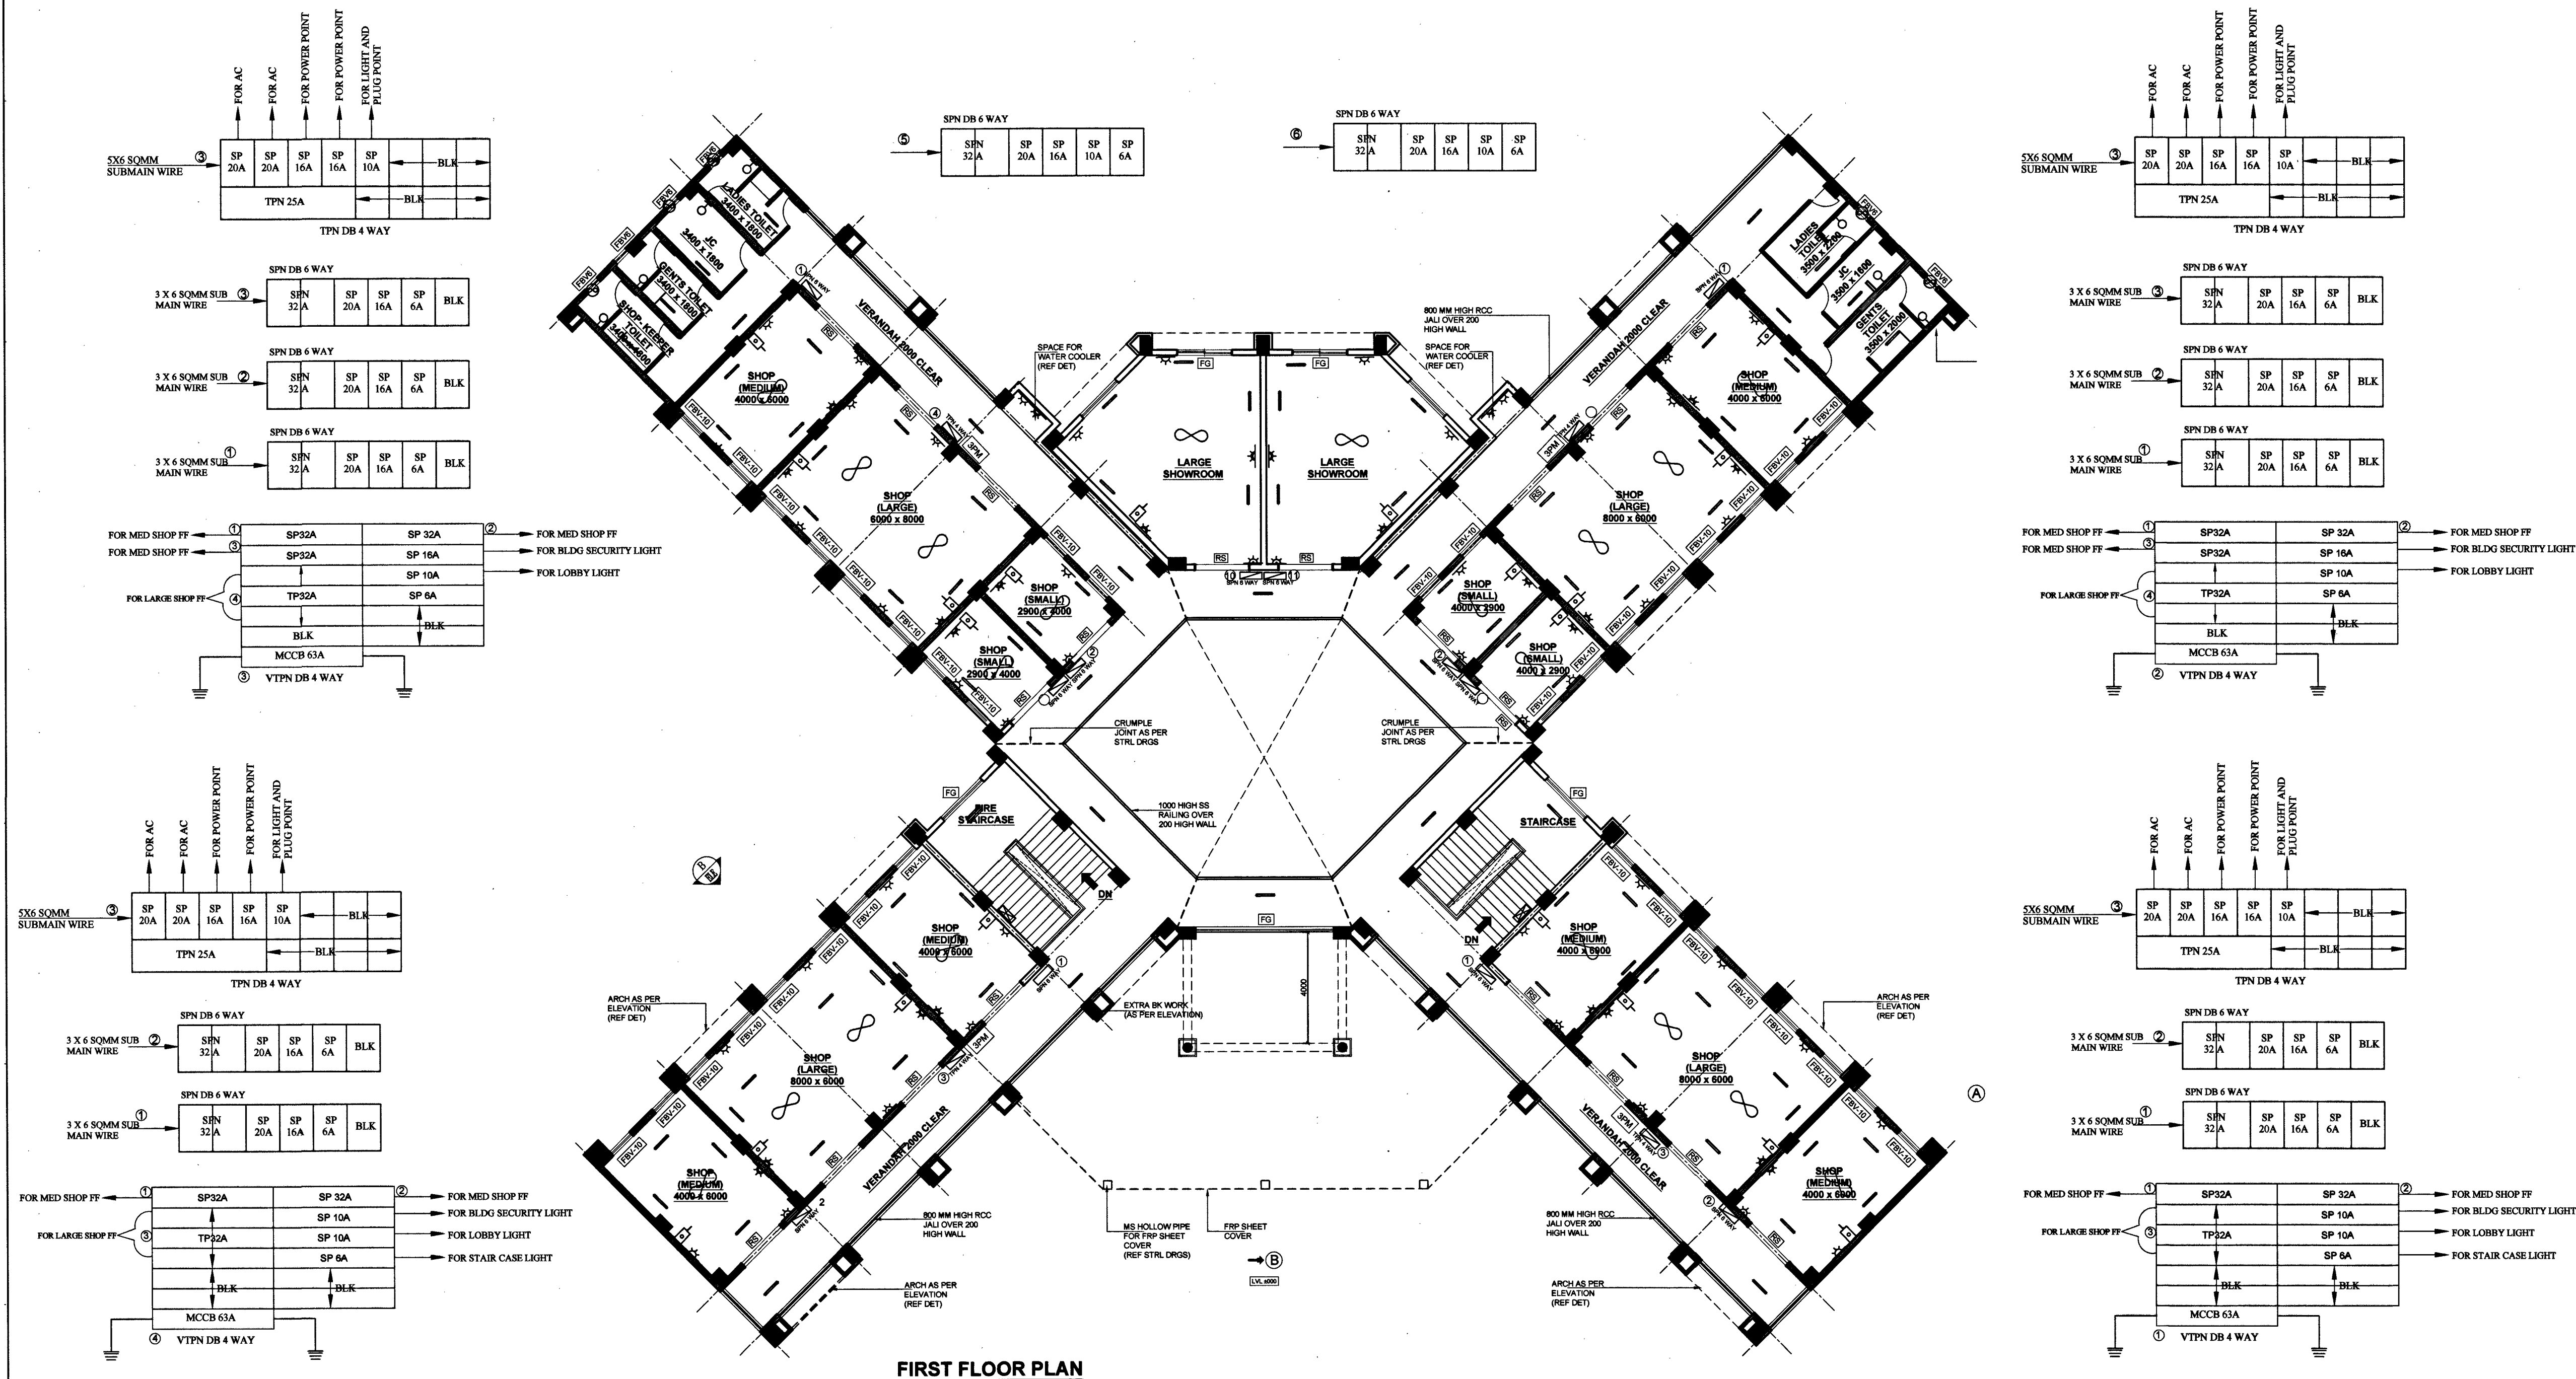

S NO	LEGEND	SYMBOL
1	20W LED LIGHT	
2	10W LED LIGHT	
3	35W LED SECURITY LIGHT	
4	FLOOD LIGHT 70/80W	
5	LED BULB 10W	
6	CEILING FAN 1400MM SWOOP	
7	EXHAUST FAN 230MM SWOOP	
8	SOCKET 6 AMP SAME BOARD	
9	SOCKET 6 AMP IND BOARD	
10	SOCKET 16 AMP IND BOARD	
11	AC POINT	
12	3 PHASE METER	
13	VTPN/TPN DB	
14	SPN DB	

S.NO.	DATE	DESCRIPTION	INITIAL
-------	------	-------------	---------

REVISIONS

PROVN OF SHOPPING COMPLEX AT JAIPUR MIL STN

INTERNAL E/M PLAN AND SCHEMATIC DIAGRAM


SHOPPING COMPLEX FOR FIRST FLOOR

DATE	24-04-2026	HQ CHIEF ENGINEER JAIPUR ZONE	SHEET No.
DRN BY			11
SCALE	N.T.S		13


DRG No.- **WD / JPR / A - 1414**

AAD (E/M)

DIR (E/M)
FOR CHIEF ENGINEER

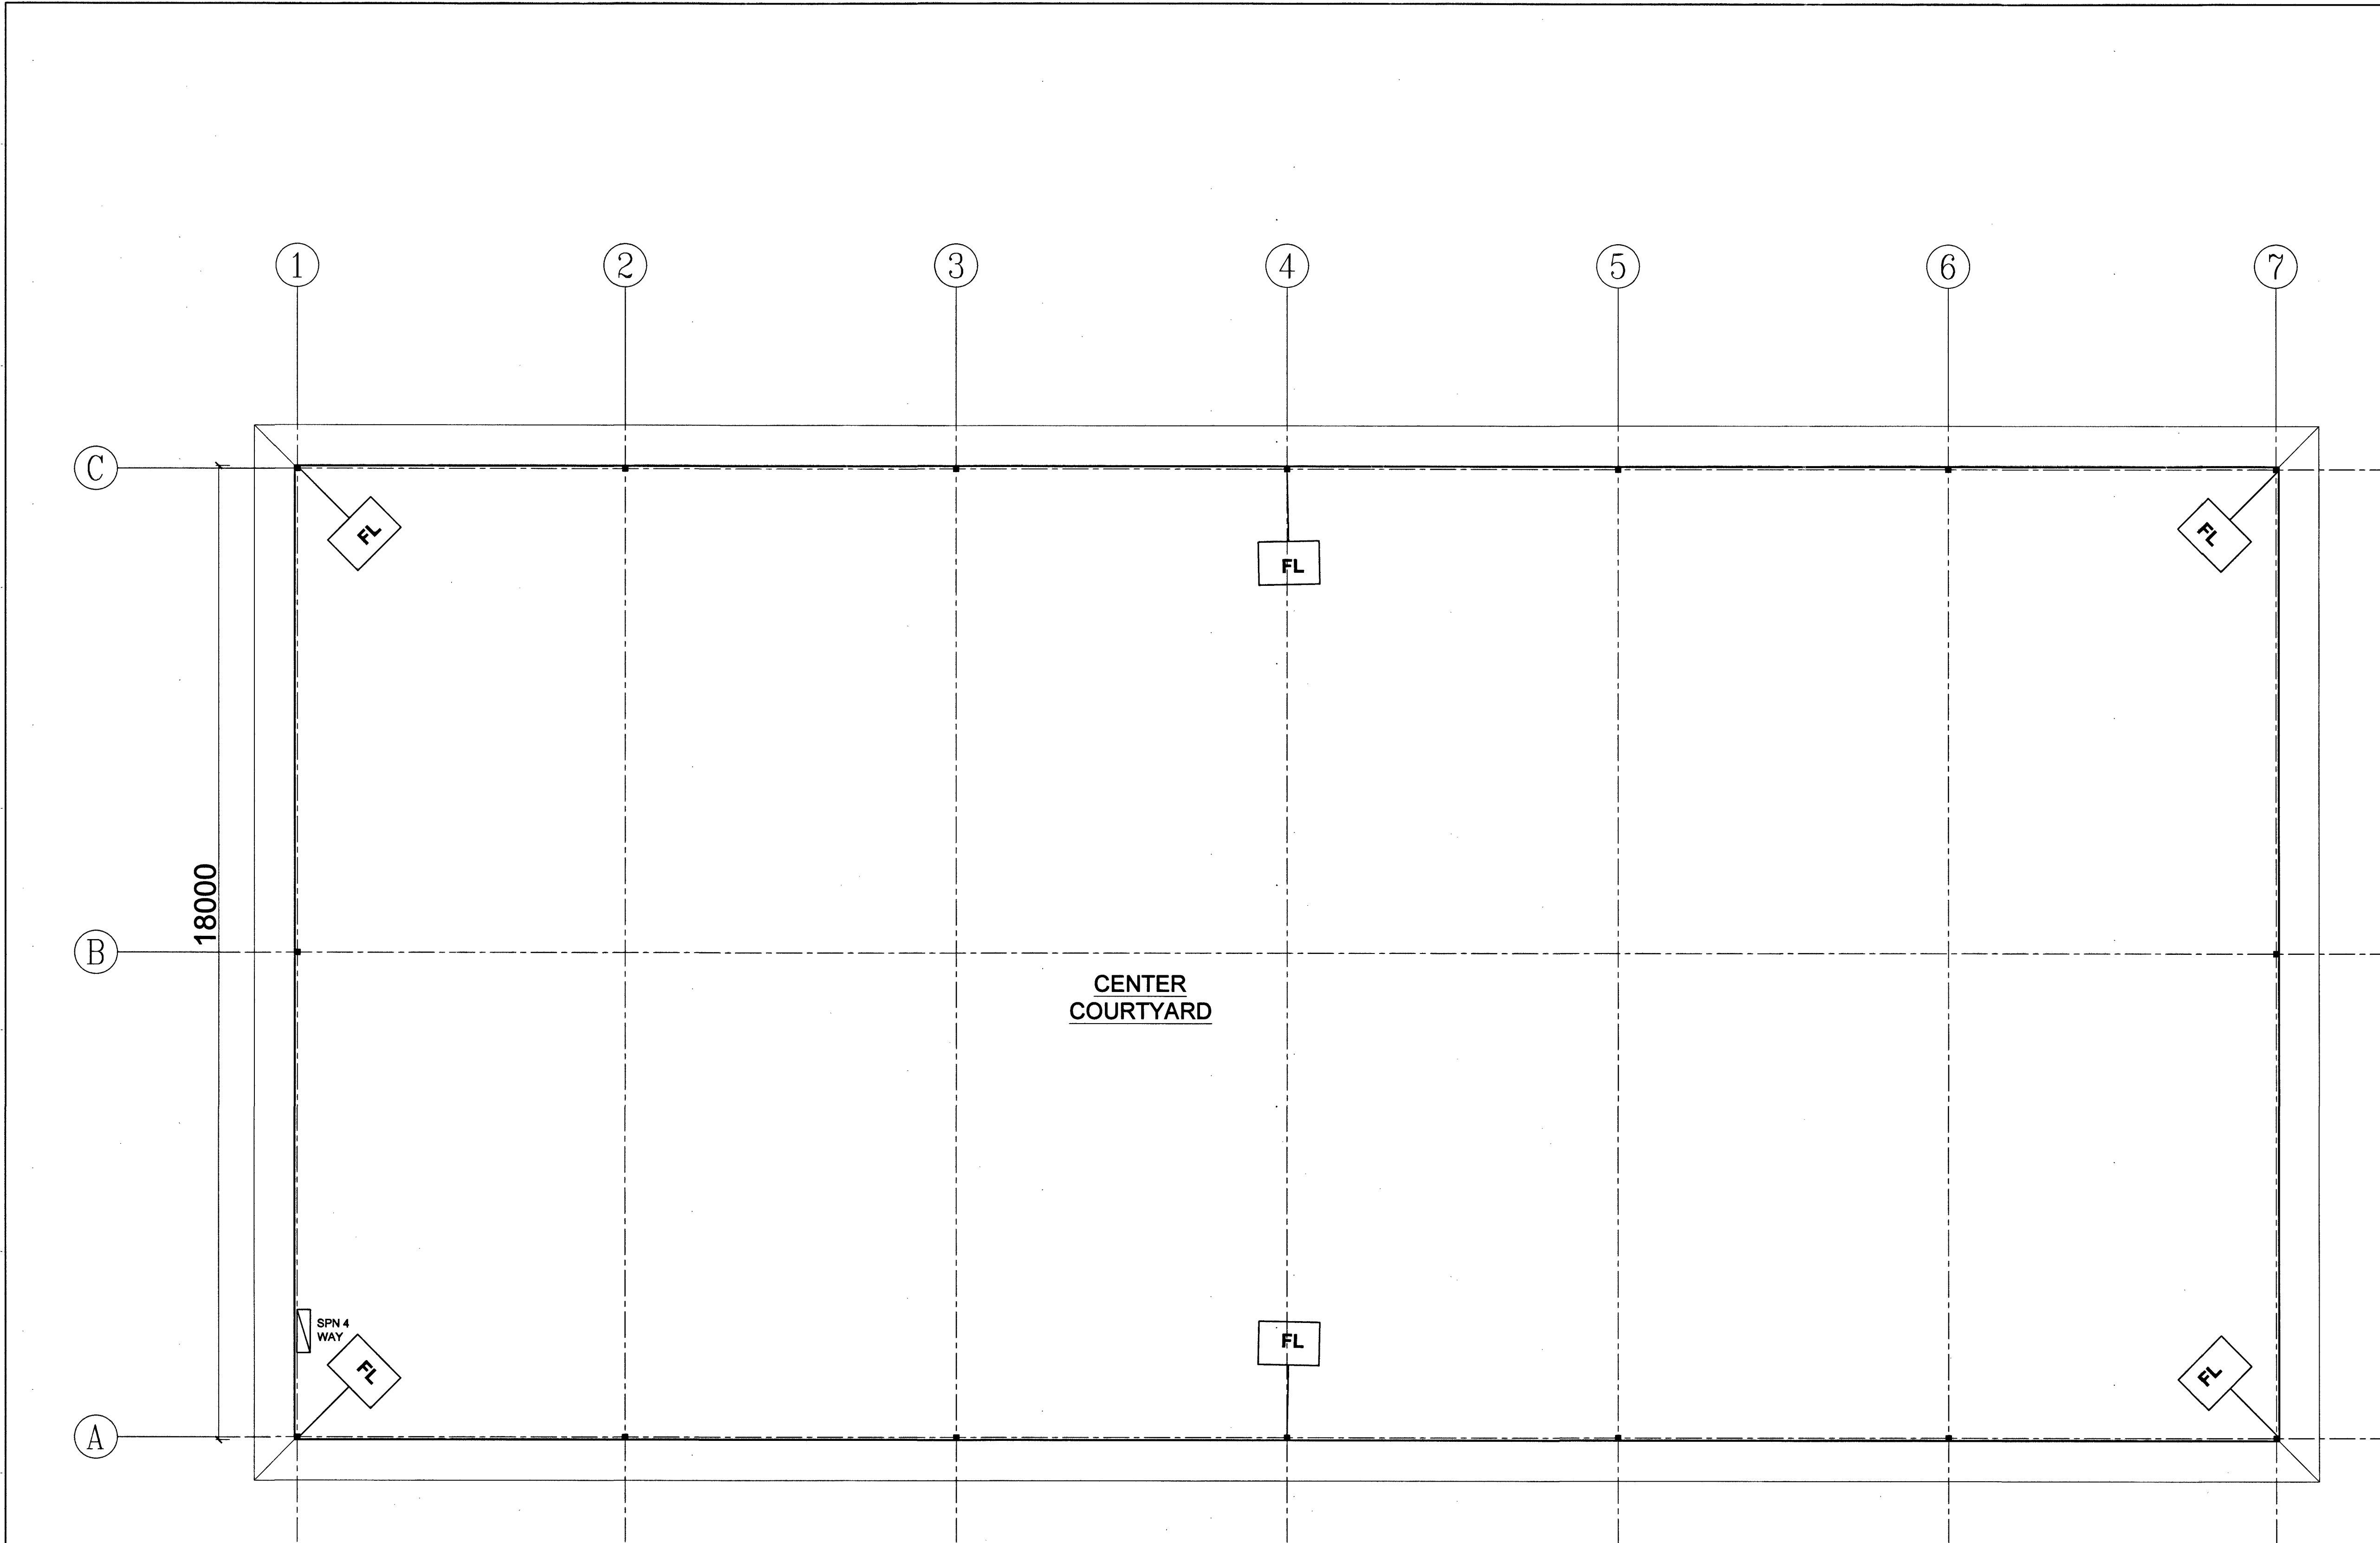

PLAN
SCALE-1:100

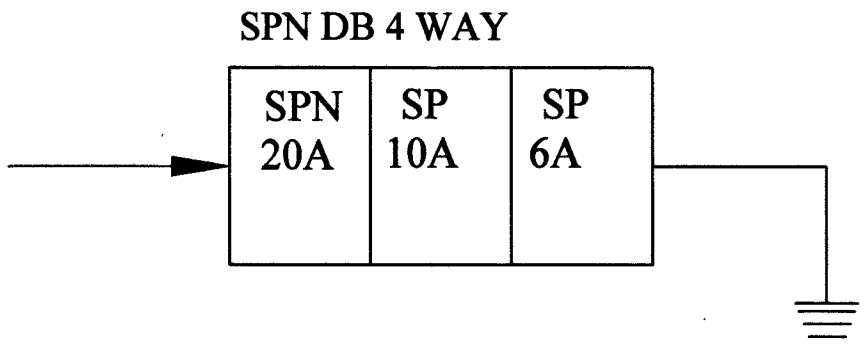


NOTE
E/M APPLIANCES ARE MARKED TENTATIVE AND CAN BE RELOCATED AS PER SITE REQUIREMENT TUBELIGHT TO BE FIXED ON WALL

S NO	LEGEND	SYMBOL
1	FLOOD LIGHT 70/80W	
2	SPN DB	


S.NO.	DATE	DESCRIPTION	INITIAL
REVISIONS			
PROVN OF SHOPPING COMPLEX AT JAIPUR MIL STN			
INTERNAL E/M PLAN AND SCHEMATIC DIAGRAM			
CENTER COURTYARD			

REVISIONS			
<u>PROVN OF SHOPPING COMPLEX AT</u>			
<u>JAIPUR MIL STN</u>			
INTERNAL E/M PLAN AND SCHEMATIC			
DIAGRAM			
CENTER COURTYARD			
DATE	24-04-2026	HQ CHIEF ENGINEER JAIPUR ZONE	SHEET No.
DRN BY			12
SCALE	N.T.S		13


DIR (E/M)
FOR CHIEF ENGINEER

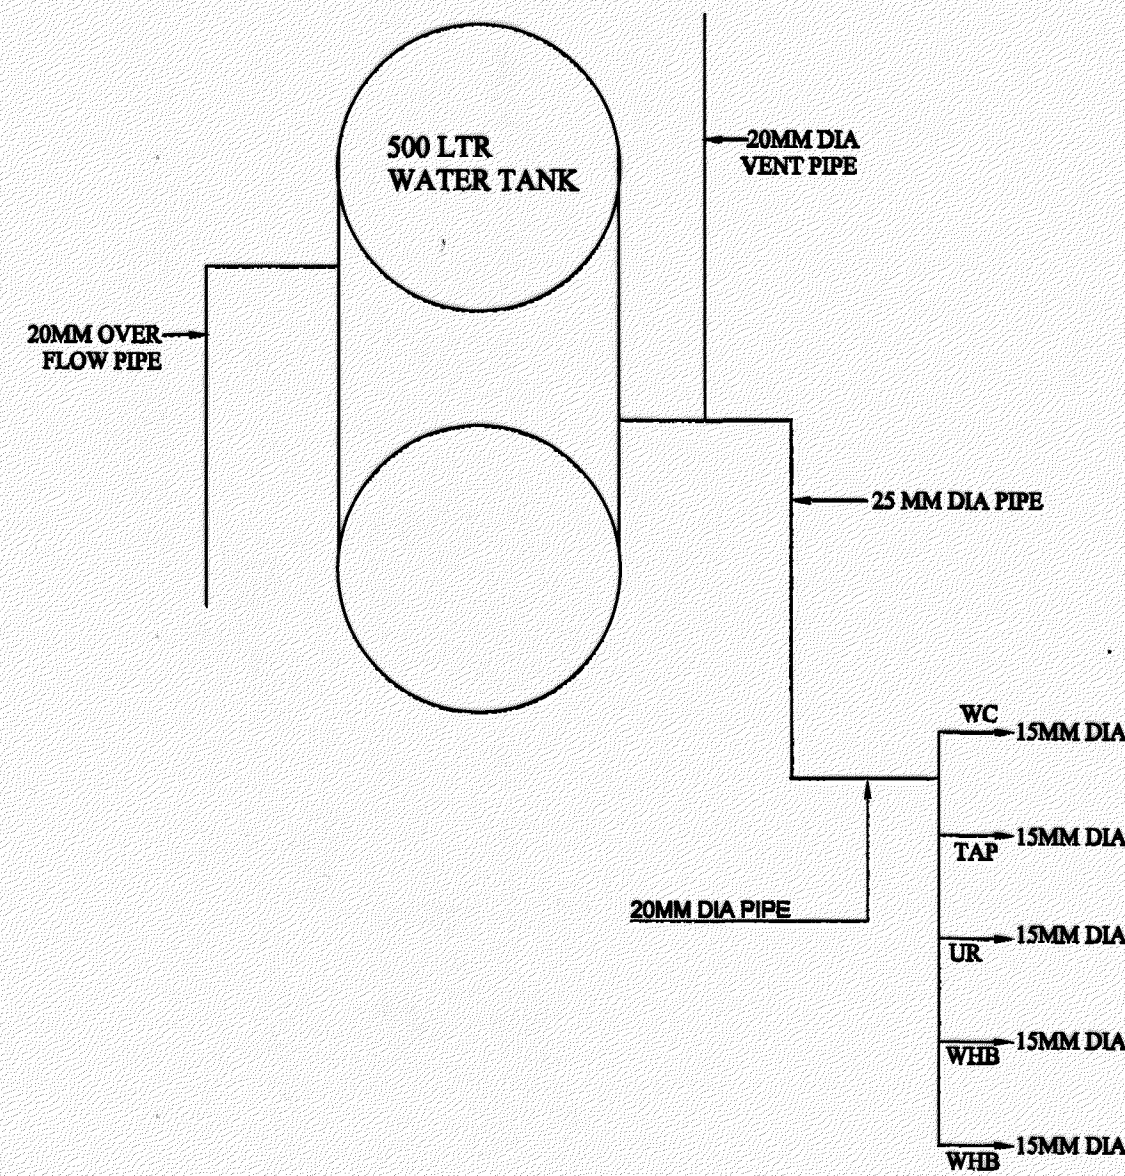


SHOP KEEPERS TOILET GF/FF

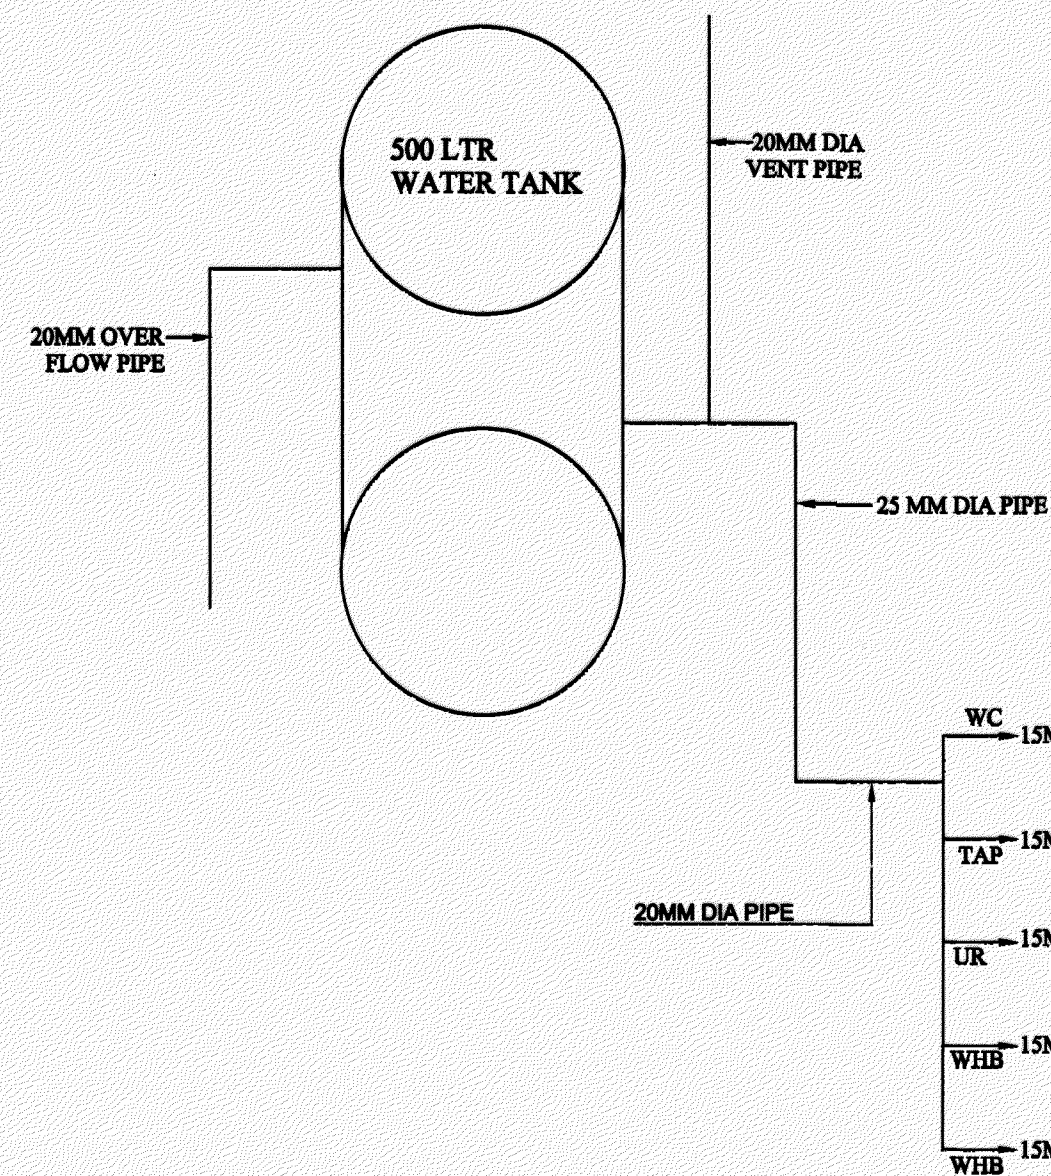


GENTS TOILET GF/FF

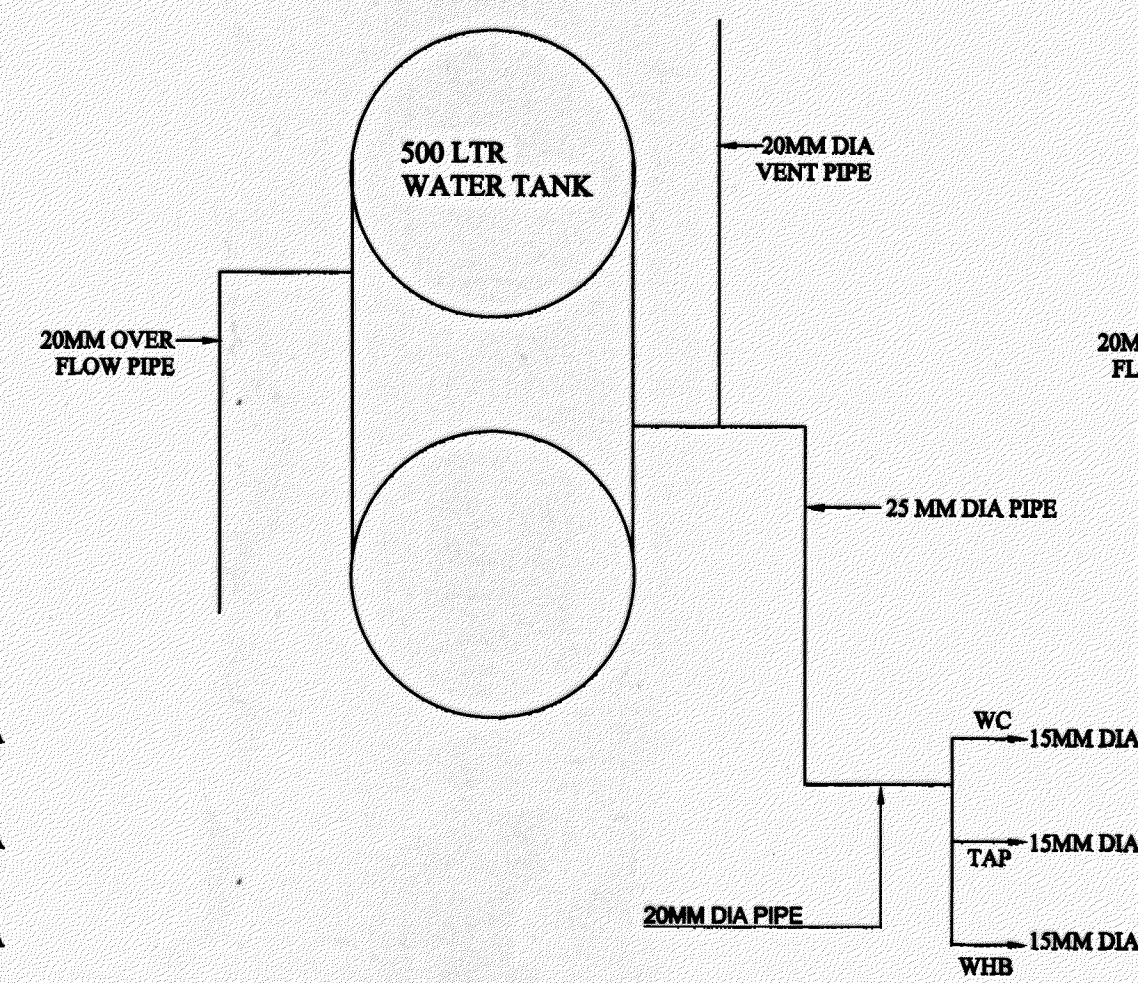


DISABLE TOILET GF/FF

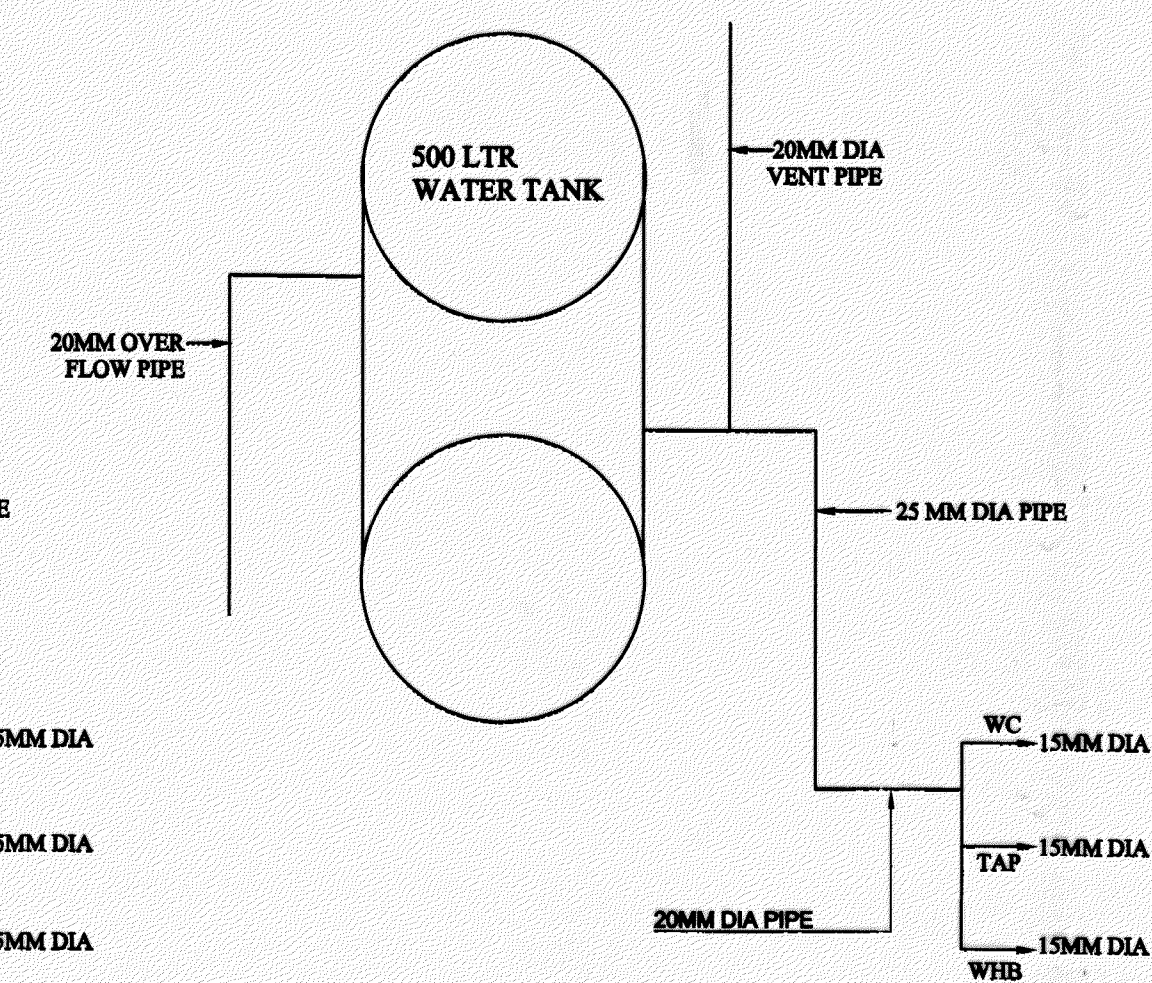


LADIES TOILET GF/FF

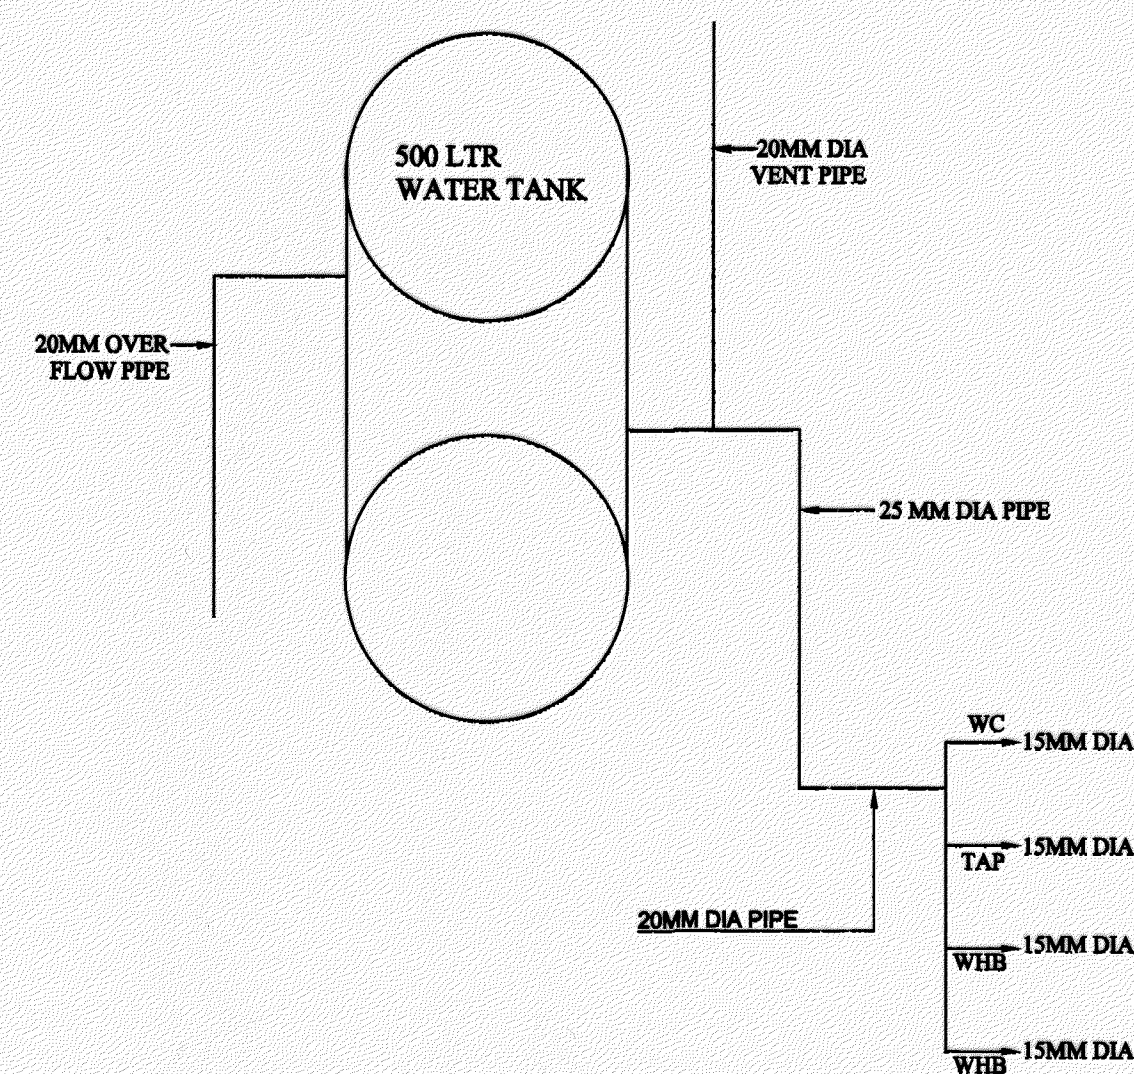

LADIES TOILET GF/FF

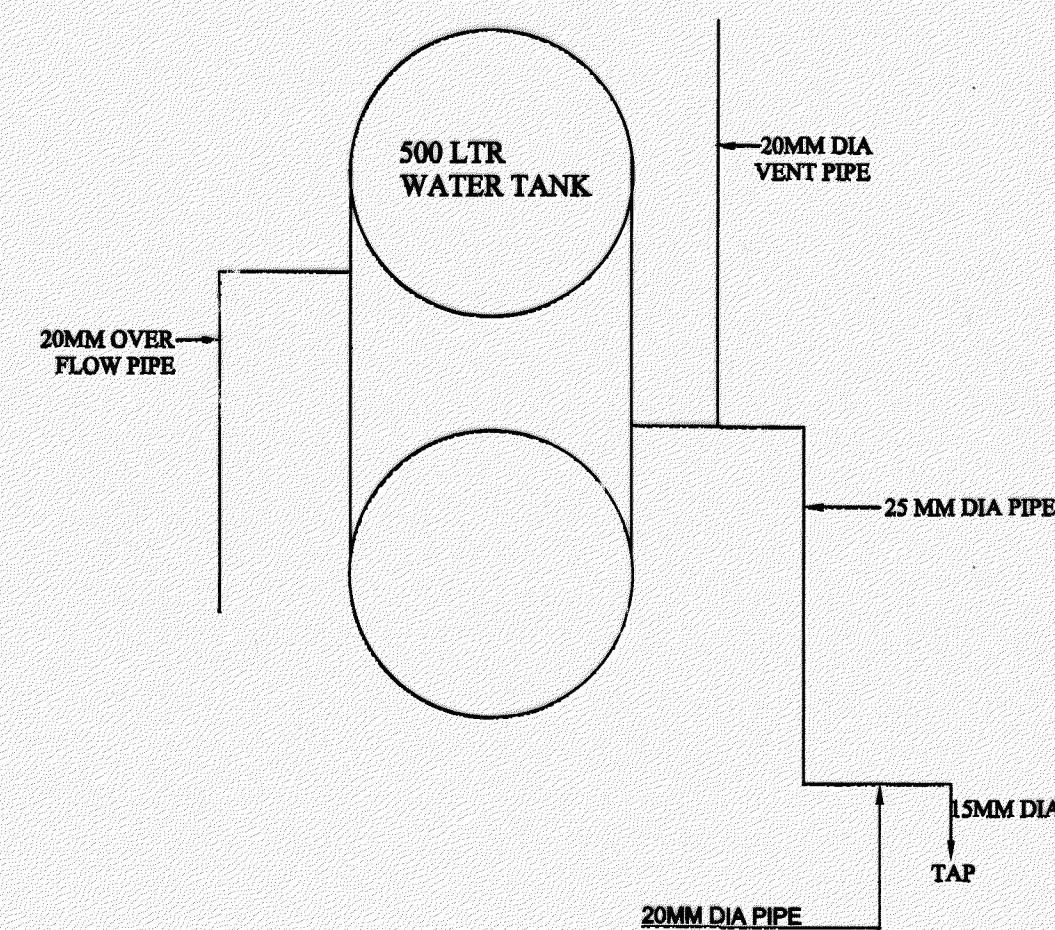

JC GF/FF

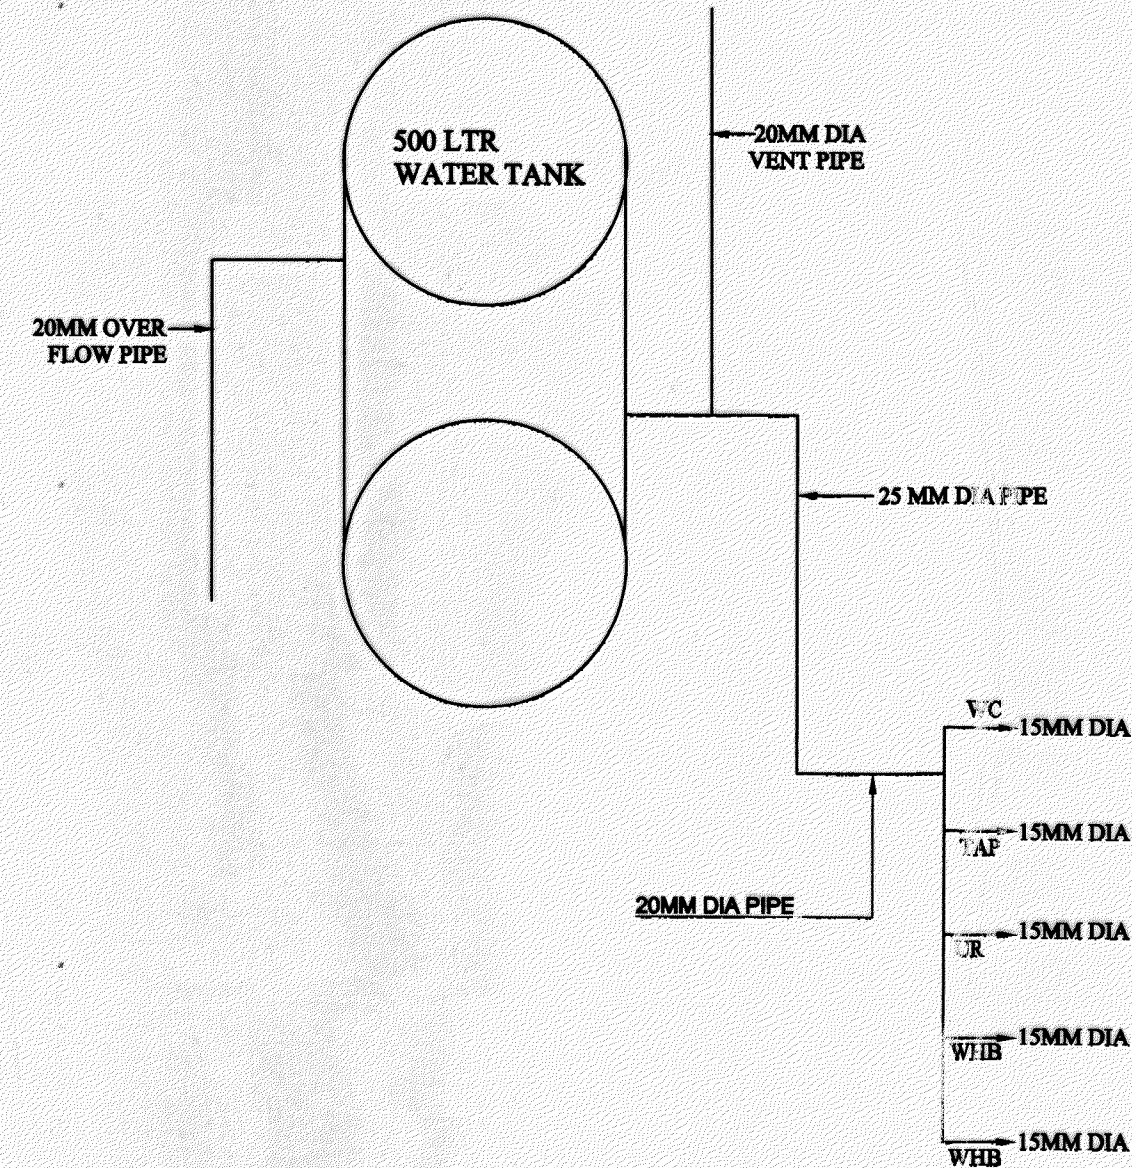

GENTS TOILET GF/FF

S.NO.	DATE	DESCRIPTION	INITIAL
REVISIONS			
PROVN OF SHOPPING COMPLEX AT JAIPUR MIL STN			
SCHEDULE OF FINISHES			
SHOPPING COMPLEX, SPACE FRAME TRUSS COURT YARD			
DATE	7-5-2026	HQ CHIEF ENGINEER JAIPUR ZONE	SHEET No.
DRN BY			13
SCALE			13
DRG No.-		WD / JPR / A - 1414	
AAD (PLG)		DIRECTOR (PLG) FOR CHIEF ENGINEER	