

TOTAL AREA= 8093.703 sqmt
(2.000 acres)

EARTHEN ROAD

NALLAH

TRANSFORMER

U.P.SCHOOL

97.13

DRIVERS' REST SHED WITH
MAINTENANCE & WASHING PIT

17.16
16.97
55.89

12 M WIDE ROAD

IDLE BUS PARKING (06 NO.S)

EV CHARGING

6.00 M WIDE DRIVEWAY

2.40 M WIDE PATHWAY

9 M WIDE ROAD

9 M WIDE ROAD

74.94

BUILDING

TRANSFORMER

BUILDING

GATE
ENTRY

32.18

17.17

VEHICULAR ENTRY PUBLIC ENTRY PUBLIC EXIT VEHICULAR EXIT

6 M WIDE ROAD

6 M WIDE ROAD

8.89

BUILDING

SHE

67.92

TULASHI
CHAURA


SERVICE ROAD

TITLE : SITE LAYOUT PLAN

CLIENT :
ODISHA STATE ROAD TRANSPORT CORPORATION

PROJECT TITLE :
CONSTRUCTION OF ATAL BUS STAND AT
VARIOUS LOCATIONS OF ODISHA.

LOCATION : CHANDIKHOL, JAJPUR

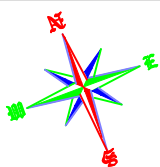

NOTE
1. ALL DIMENSIONS GIVEN ARE IN METRES ONLY UNLESS OTHERWISE SPECIFIED.
2. READ THE DRAWING IN CONJUNCTION WITH ALL THE OTHER RELATED DRAWINGS.
3. DO NOT MEASURE DRAWING BUT FOLLOW THE WRITTEN DIMENSIONS

AREA STATEMENT	
BUILT UP AREA	IN SQM
FLOOR AREA	IN SQM
CARPET AREA	IN SQM

SHEET No.

01

BUILDING NAME

REV2. No.

00

DESIGN BY


DRAWN BY

CHECKED BY

SCALE- NTS


STAMP/ SIGN :

CONSULTANT :

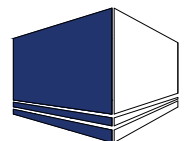

S&J ASSOCIATES

G.A.-10,NILADRI V2IHAR C.S.PUR,BHUBANESWAR

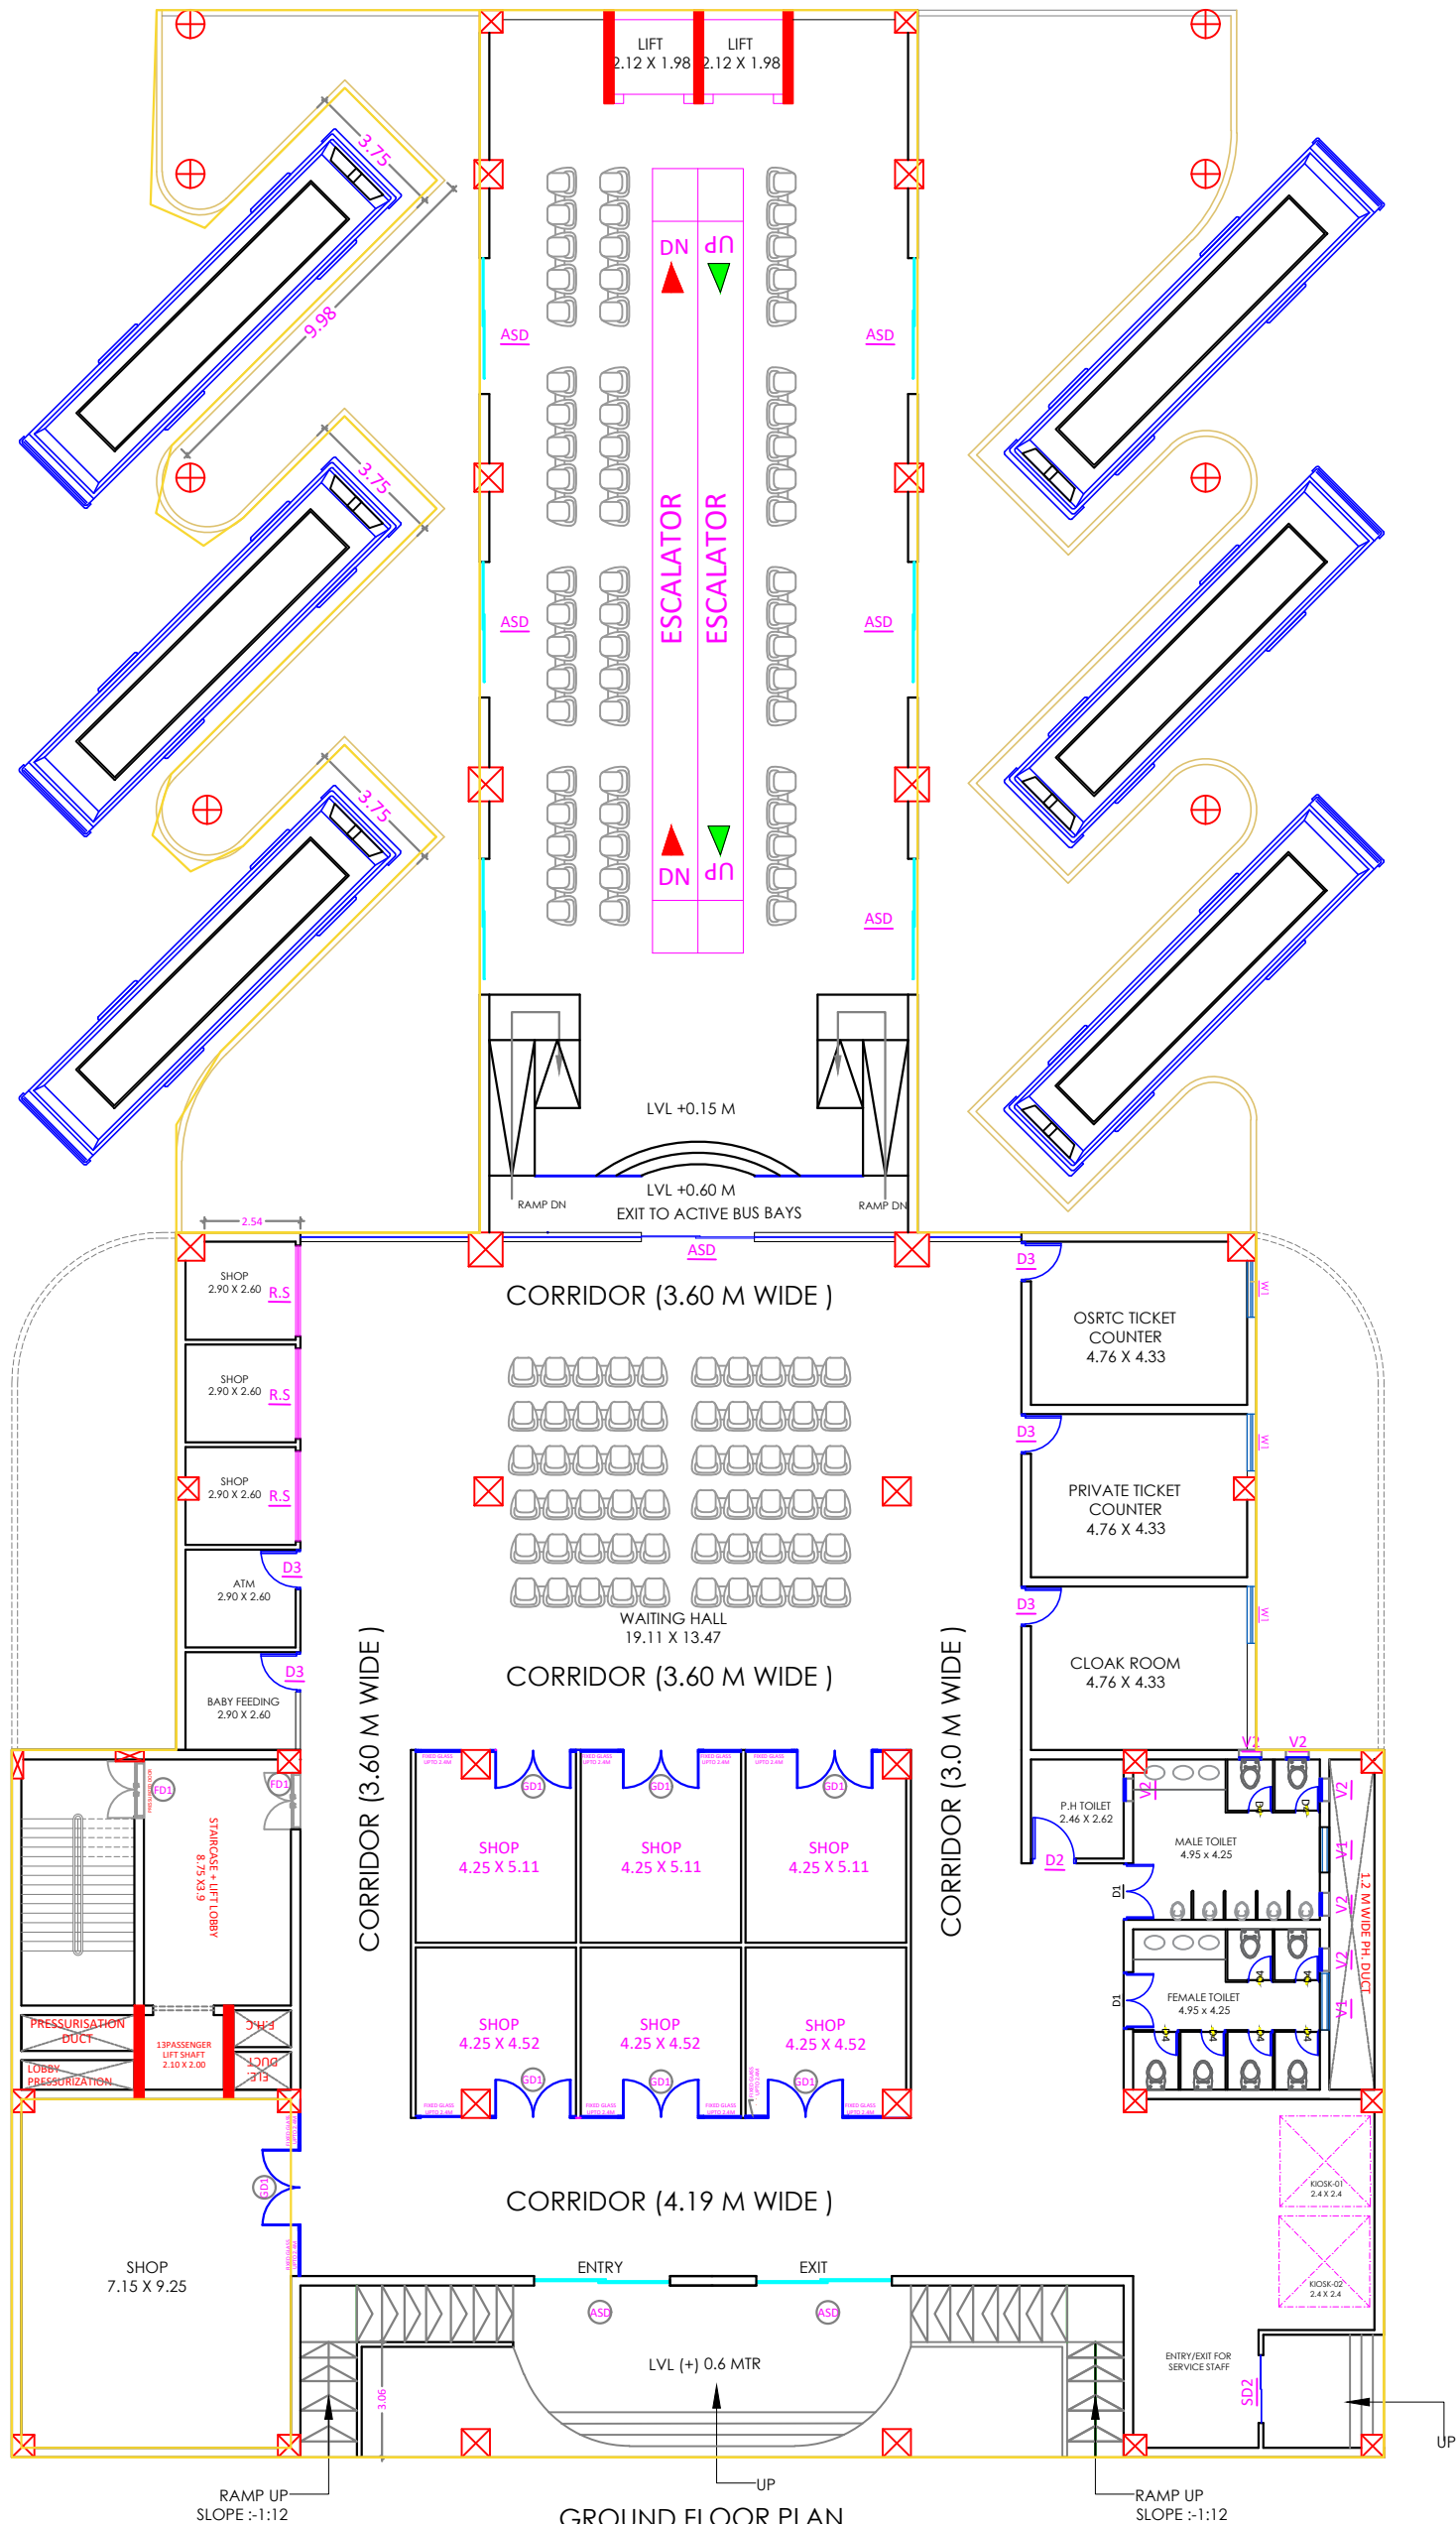


GROUND FLOOR PLAN
AREA :- 2198.929 SQ.M

TITLE : GROUND FLOOR PLAN

CLIENT :
ODISHA STATE ROAD TRANSPORT CORPORATION

PROJECT TITLE :
**CONSTRUCTION OF ATAL BUS STAND AT
VARIOUS LOCATIONS OF ODISHA.**

LOCATION : **CHANDIKHOL, JAJPUR**

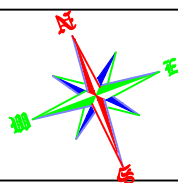

NOTE
1. ALL DIMENSIONS GIVEN ARE IN METRES ONLY UNLESS OTHERWISE SPECIFIED.
2. READ THE DRAWING IN CONJUNCTION WITH ALL THE OTHER RELATED DRAWINGS.
3. DO NOT MEASURE DRAWING BUT FOLLOW THE WRITTEN DIMENSIONS

AREA STATEMENT	
BUILT UP AREA	IN SQM
FLOOR AREA	IN SQM
CARPET AREA	IN SQM

SHEET No.

02

BUILDING NAME

DESIGN BY

DRAWN BY

CHECKED BY


SCALE- NTS

REV2. No.


00

STAMP/ SIGN :



CONSULTANT :

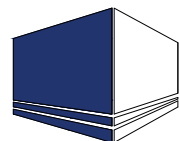


S&J ASSOCIATES
G.A.-10, NILADRI VIHAR C.S.PUR, BHUBANESWAR

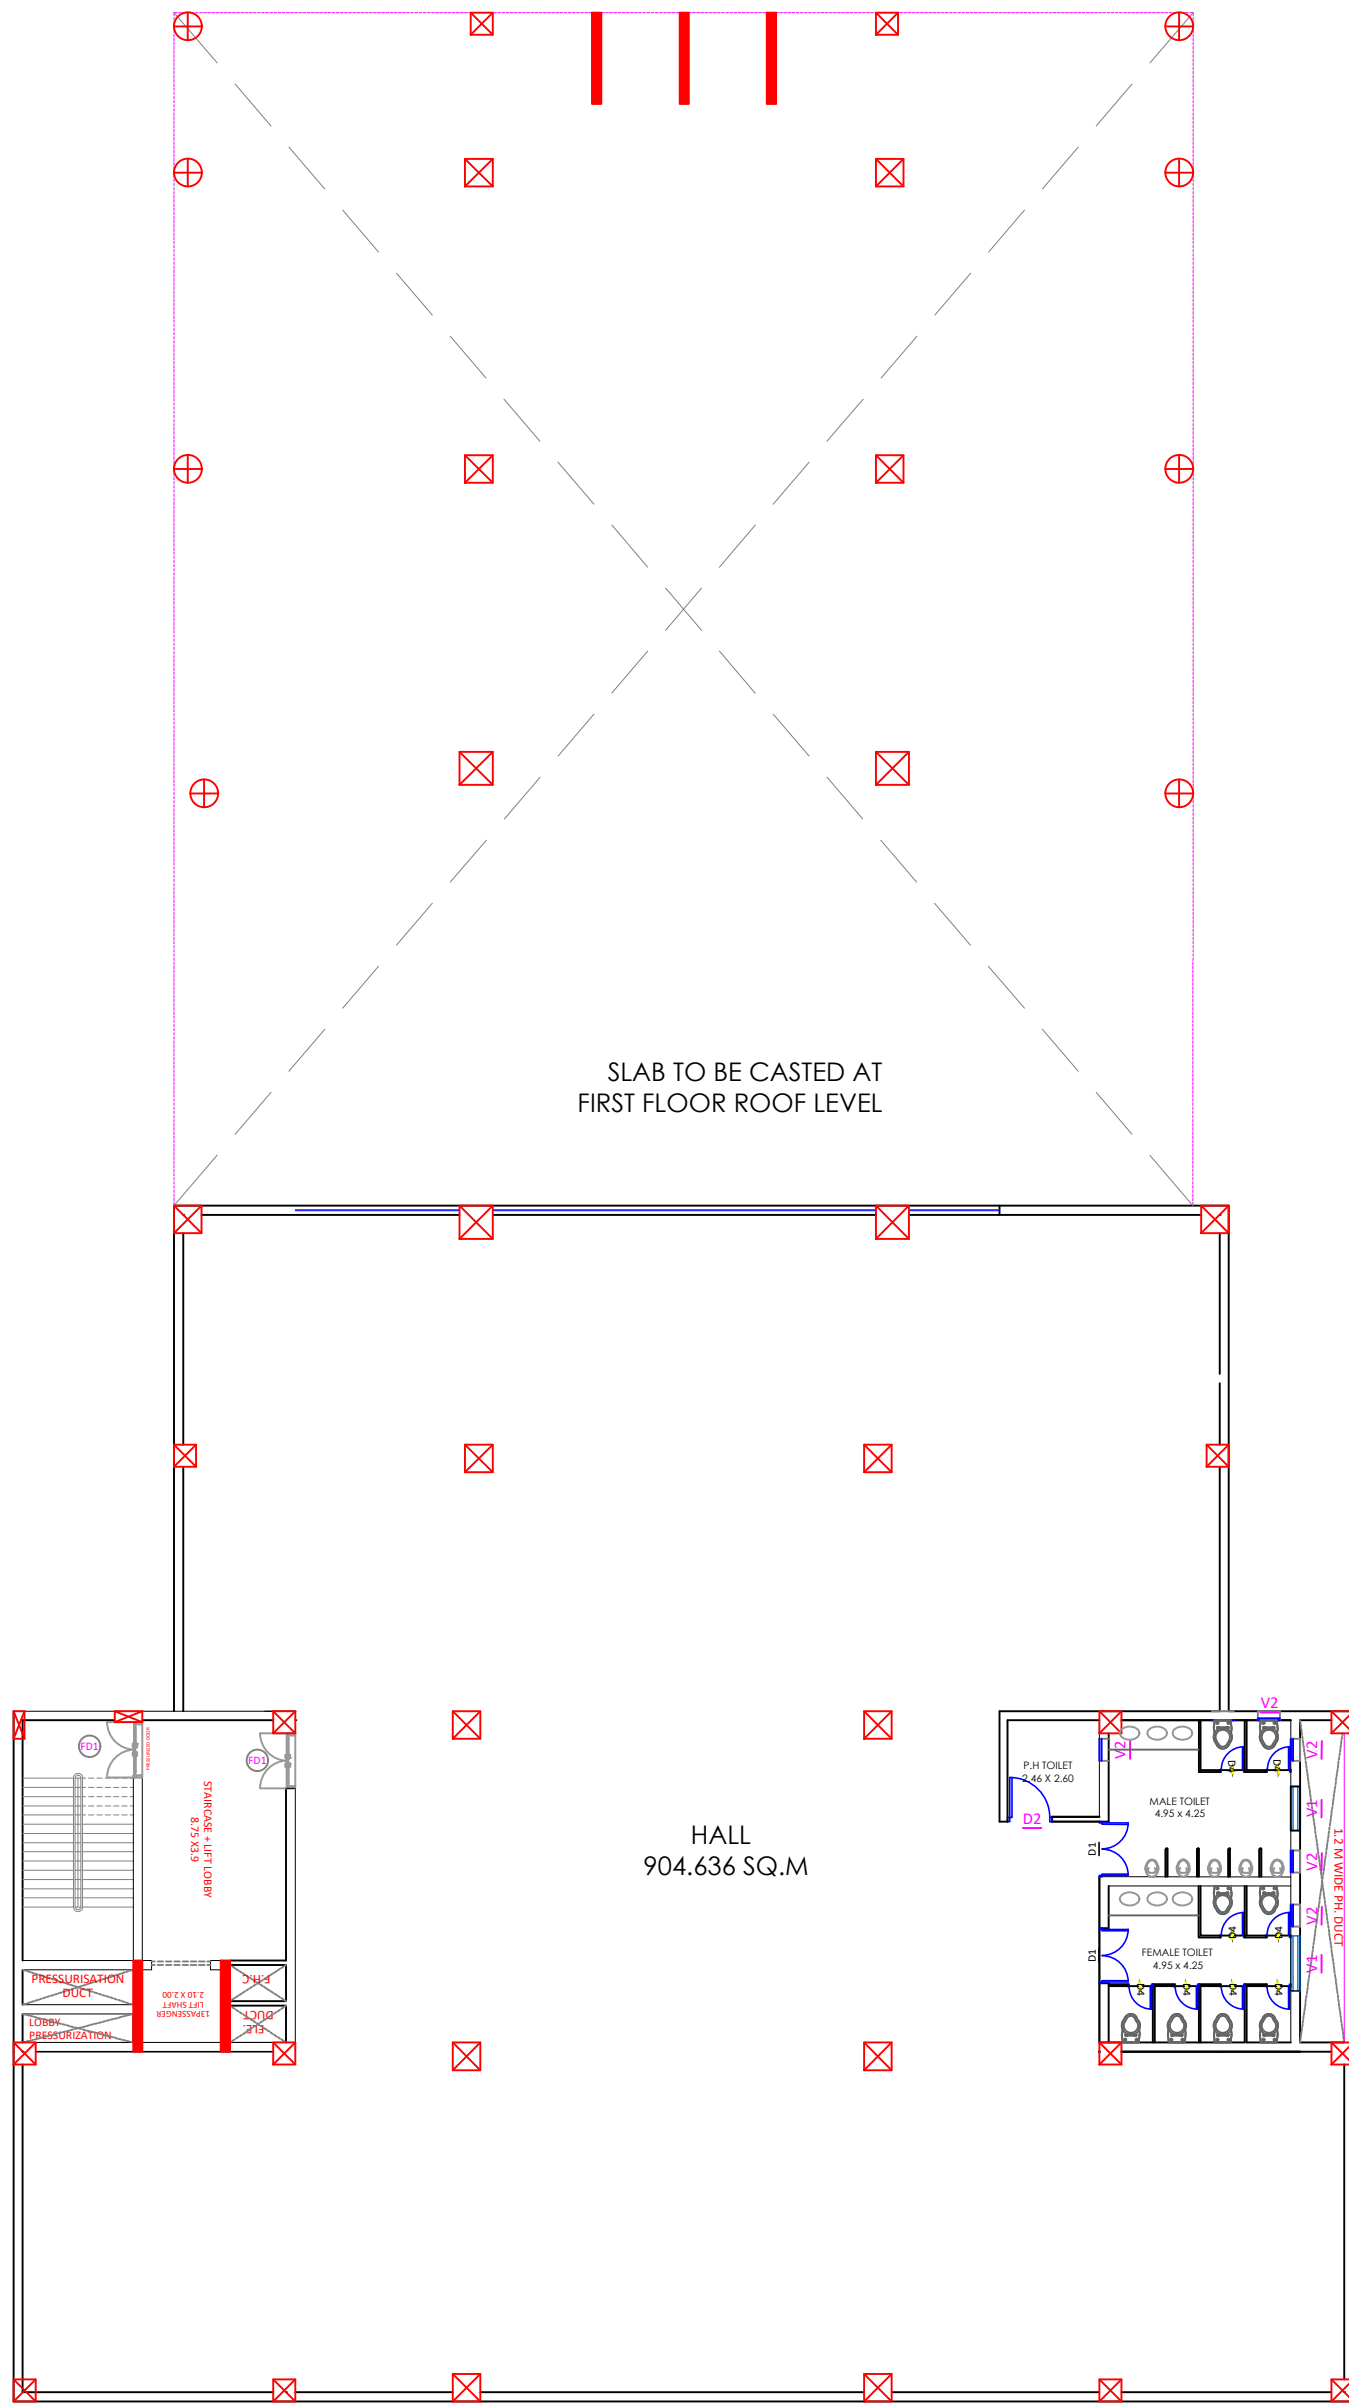

FIRST FLOOR PLAN
AREA :- 1061.55 SQ.M

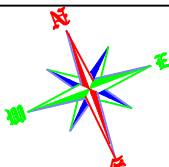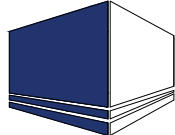
CLIENT : ODISHA STATE ROAD TRANSPORT CORPORATION		NOTE 1. ALL DIMENSIONS GIVEN ARE IN METRES ONLY UNLESS OTHERWISE SPECIFIED. 2. READ THE DRAWING IN CONJUNCTION WITH ALL THE OTHER RELATED DRAWINGS. 3. DO NOT MEASURE DRAWING BUT FOLLOW THE WRITTEN DIMENSIONS	SHEET No. 03	DESIGN BY	TITLE : FIRST FLOOR PLAN
PROJECT TITLE : CONSTRUCTION OF ATAL BUS STAND AT VARIOUS LOCATIONS OF ODISHA.			BUILDING NAME	DRAWN BY	STAMP/ SIGN :
LOCATION : CHANDIKHOL, JAJPUR		AREA STATEMENT BUILT UP AREA IN SQM FLOOR AREA IN SQM CARPET AREA IN SQM	REV2. No. 00	CHECKED BY	CONSULTANT :
			 S&J ASSOCIATES G.A.-10,NILADRI VIHAR C.S.PUR,BHUBANESWAR		

OPEN TERRACE
810.210 SQ.M

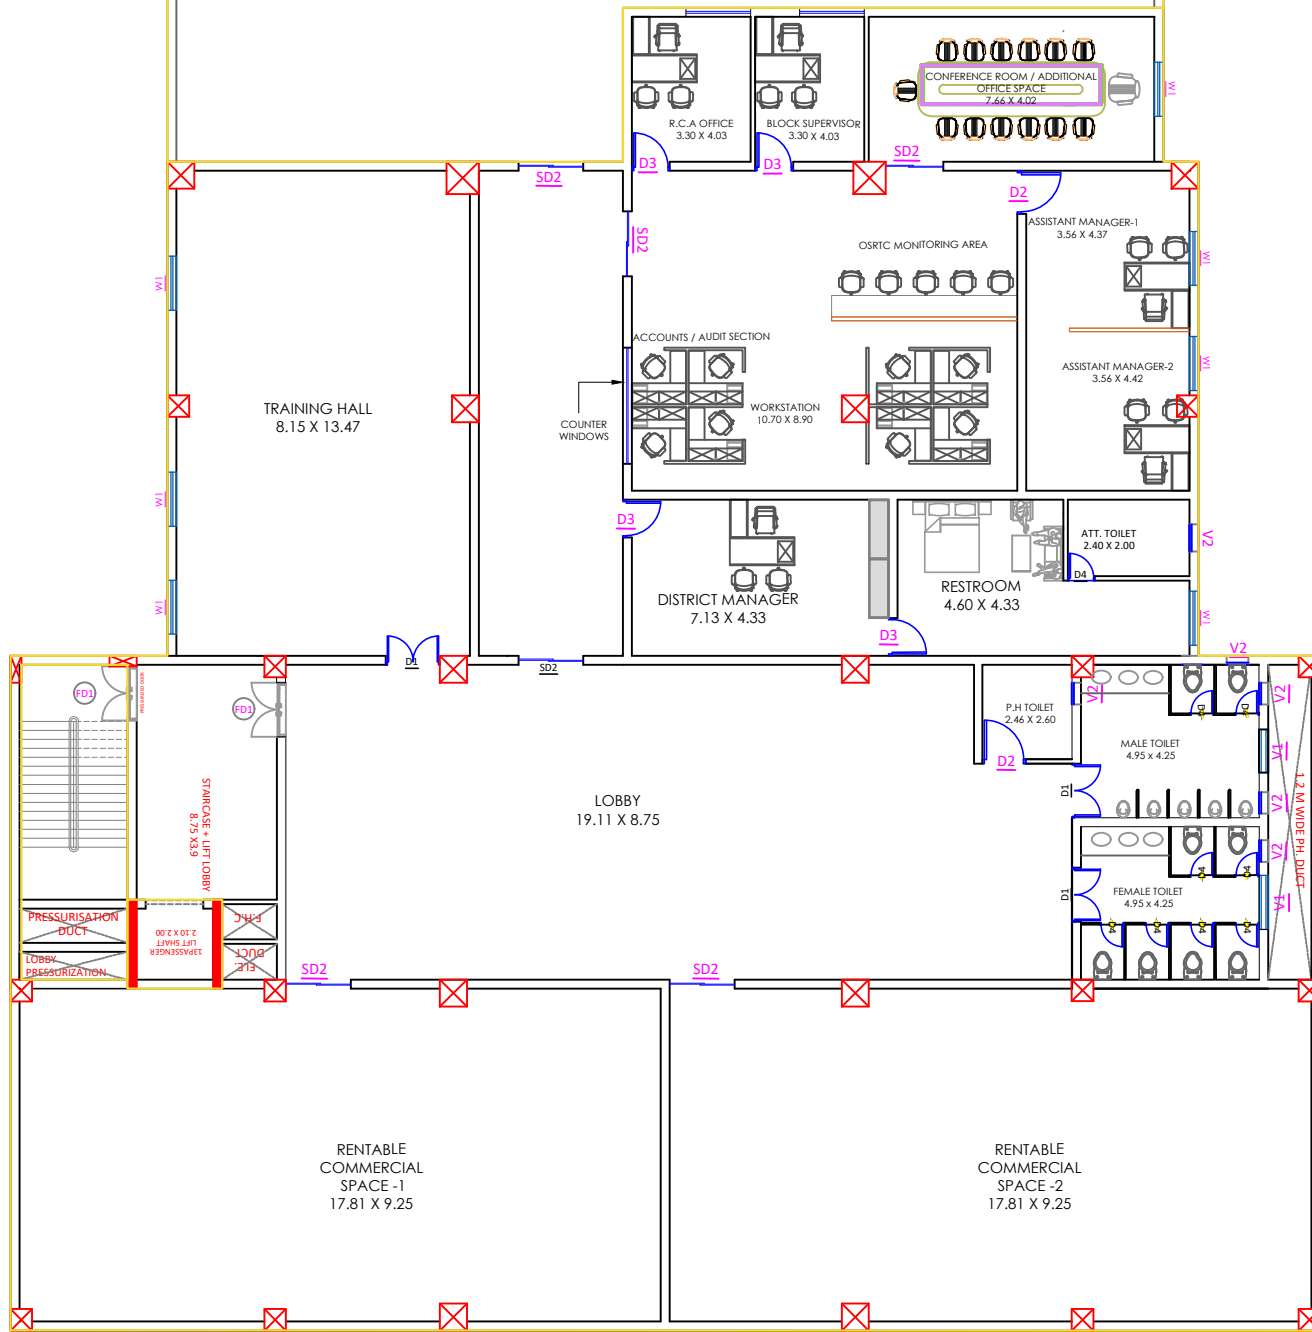



SECOND FLOOR PLAN
AREA :- 1139.131 SQ.M

CLIENT : ODISHA STATE ROAD TRANSPORT CORPORATION		NOTE 1. ALL DIMENSIONS GIVEN ARE IN METRES ONLY UNLESS OTHERWISE SPECIFIED. 2. READ THE DRAWING IN CONJUNCTION WITH ALL THE OTHER RELATED DRAWINGS. 3. DO NOT MEASURE DRAWING BUT FOLLOW THE WRITTEN DIMENSIONS		SHEET No. 04		DESIGN BY		TITLE : SECOND FLOOR PLAN	
PROJECT TITLE : CONSTRUCTION OF ATAL BUS STAND AT VARIOUS LOCATIONS OF ODISHA.		AREA STATEMENT		BUILDING NAME		DRAWN BY		STAMP/ SIGN :	
LOCATION : CHANDIKHOL, JAJPUR		BUILT UP AREA IN SQM		REV2. No.		CHECKED BY		CONSULTANT :	
		FLOOR AREA IN SQM		00		SCALE- NTS		<p>S&J ASSOCIATES G.A.-10,NILADRI VIHAR C.S.PUR,BHUBANESWAR</p>	
		CARPET AREA IN SQM							

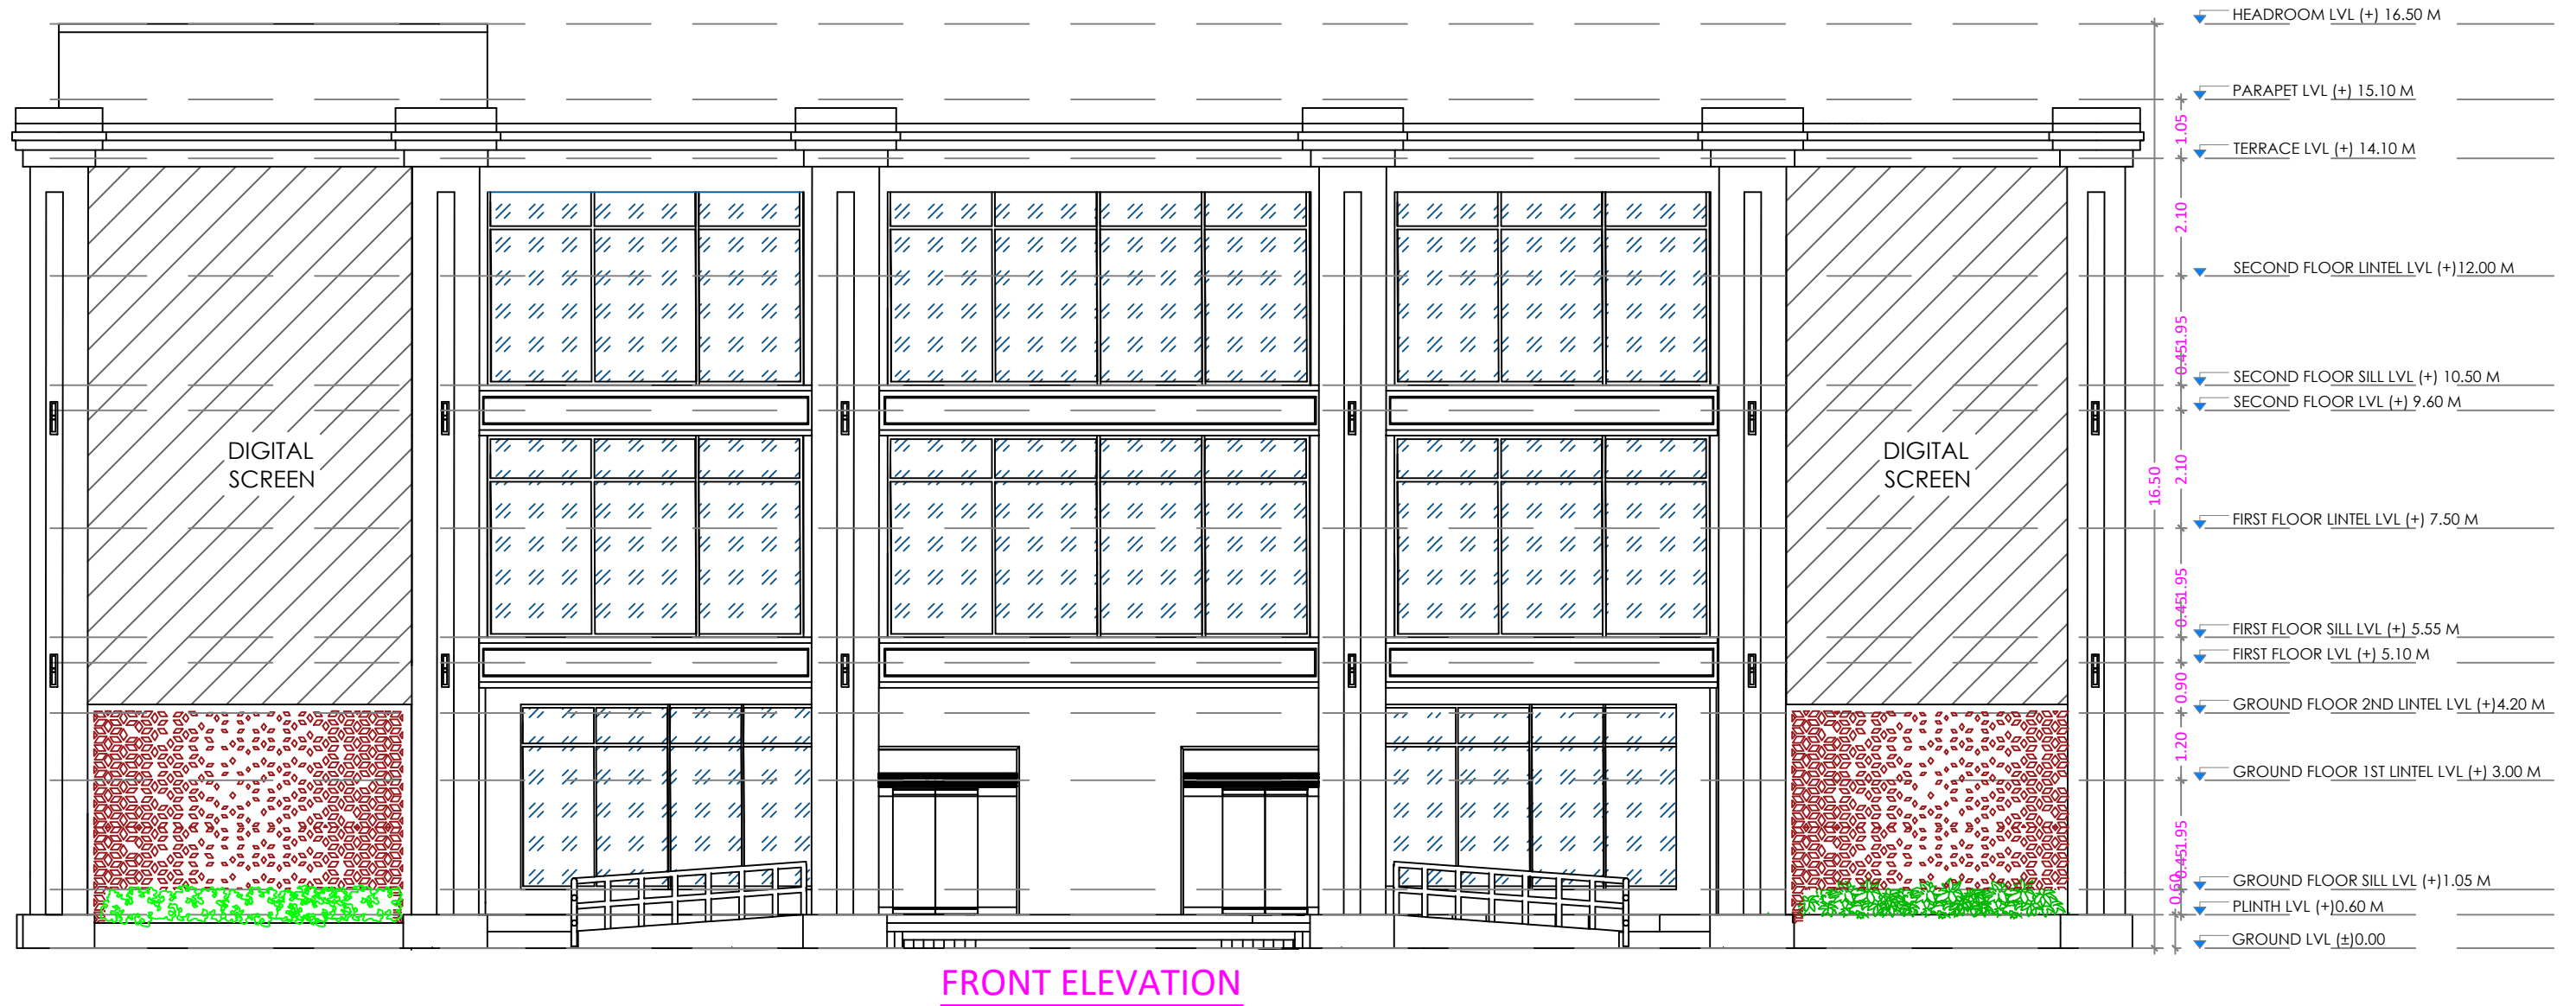


SHOPPING COMPLEX ELEVATION

PROJECT No: SJ/SHOP/CHANDIKHOL, JAJPUR /

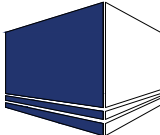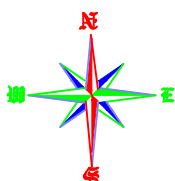
NOTE 1. ALL DIMENSIONS GIVEN ARE IN METRES ONLY UNLESS OTHERWISE SPECIFIED. 2. READ THE DRAWING IN CONJUNCTION WITH ALL THE OTHER RELATED DRAWINGS. 3. DO NOT MEASURE DRAWING BUT FOLLOW THE WRITTEN DIMENSIONS	SHEET No.	DESIGN BY	NAME OF THE PROJECT CONSTRUCTION OF ATAL BUS STAND AT VARIOUS LOCATIONS OF ODISHA.	ORIENTATION	STAMP/SIGN 	CLIENT'S NAME	BLOCK NAME
	04	DRAWN BY				OSRTC, BHUBANESWAR	
	DATE	AR.				CONSULTANT	
AREA STATEMENT BUILT UP AREA --- sq.ft FLOOR AREA --- sq.ft CARPET AREA --- sq.ft	REV. No.	CHECKED BY				S&J ASSOCIATES G.A.-10, NILADRI VIHAR C.S.PUR, BHUBANESWAR	

THIS DRAWING IS THE PROPERTY OF S&J ASSOCIATES IT IS ISSUED FOR PRELIMINARY ENGINEERING & APPROVAL. ANY MISUSE, DUPLICATION, ALTERATION OR REUSE FOR ANOTHER PURPOSE IS STRICTLY PROHIBITED & SHALL BE DEALT LEGALLY. ALL RIGHTS RESERVED WITH THE COMPANY.

PATH:

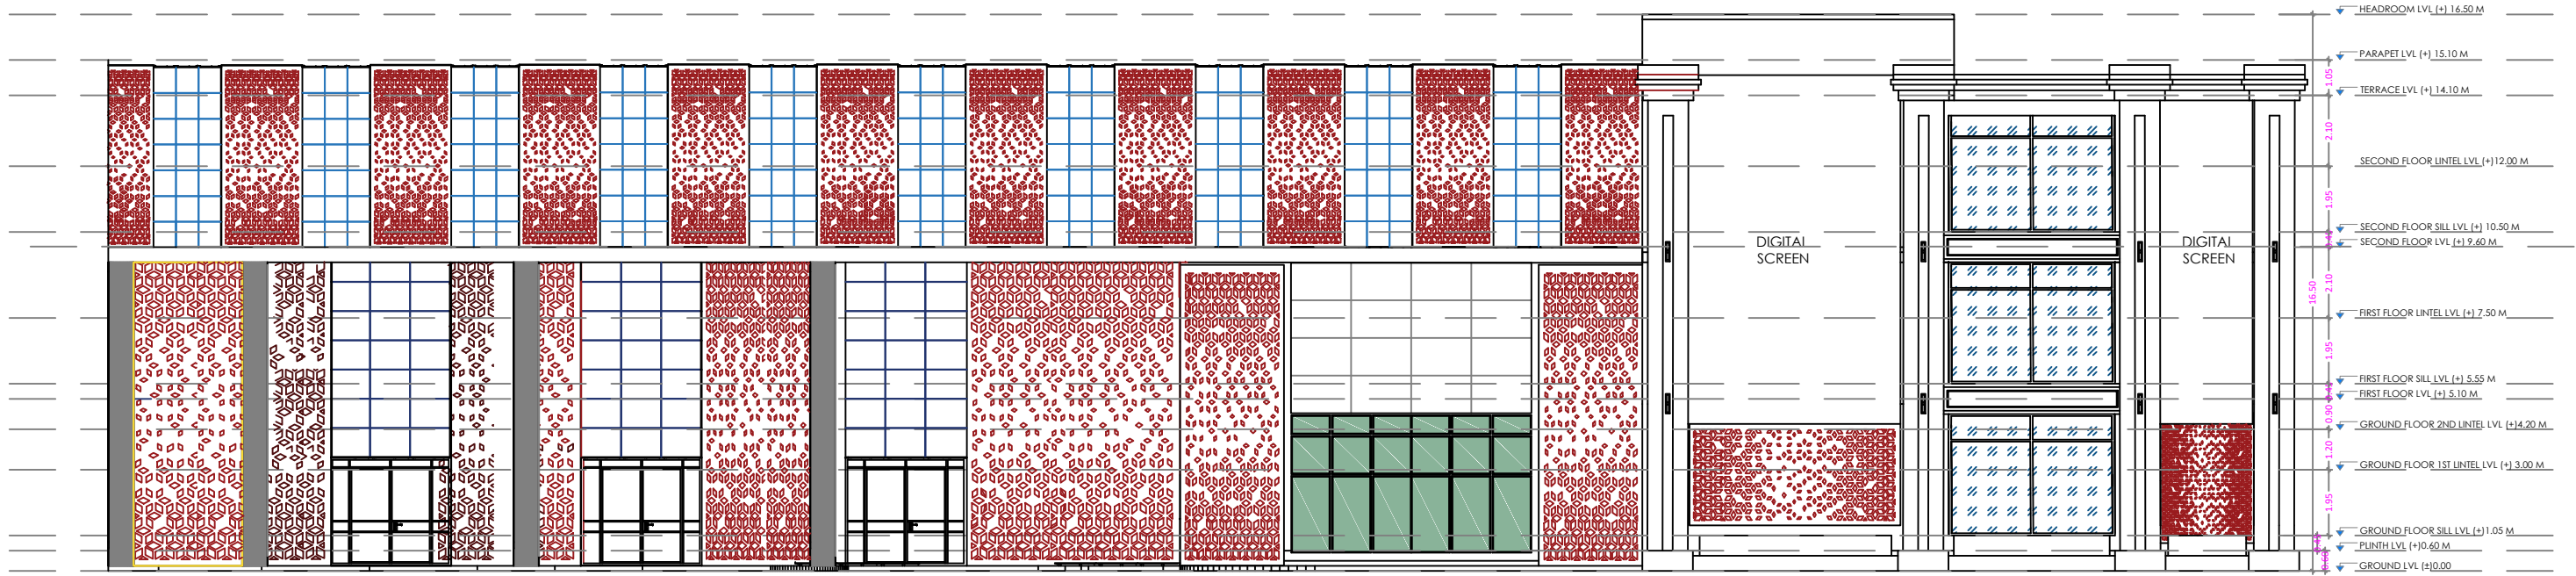

LEFT SIDE ELEVATION

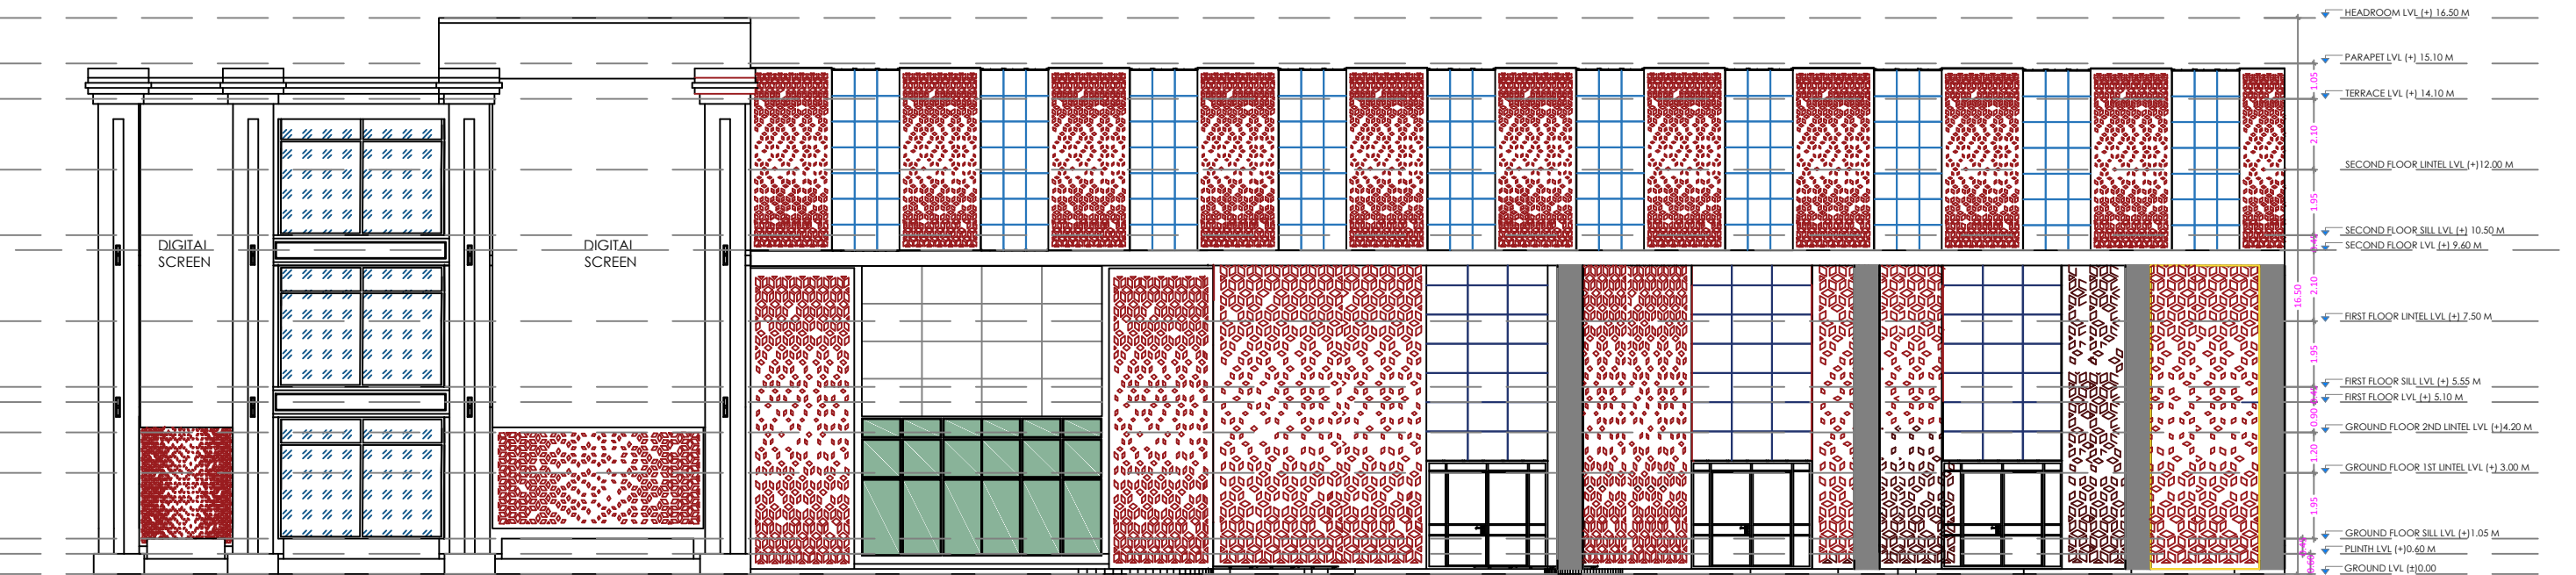

RIGHT SIDE ELEVATION

SHOPPING COMPLEX ELEVATION

PROJECT No: SJ/SHOP/CHANDIKHOL, JAJPUR/

NOTE 1. ALL DIMENSIONS GIVEN ARE IN METRES ONLY UNLESS OTHERWISE SPECIFIED. 2. READ THE DRAWING IN CONJUNCTION WITH ALL THE OTHER RELATED DRAWINGS. 3. DO NOT MEASURE DRAWING BUT FOLLOW THE WRITTEN DIMENSIONS	SHEET No.	DESIGN BY	NAME OF THE PROJECT	ORIENTATION	STAMP/SIGN		CLIENT'S NAME	BLOCK NAME	
	05	DRAWN BY					CONSTRUCTION OF ATAL BUS STAND AT VARIOUS LOCATIONS OF ODISHA.	OSRTC, BHUBANESWAR	
	DATE	AR.						CONSULTANT	
AREA STATEMENT		CHECKED BY				S&J ASSOCIATES G.A.-10, NILADRI VIHAR C.S.PUR, BHUBANESWAR			
BUILT UP AREA	--- sq.ft	SCALE- NTS							
FLOOR AREA	--- sq.ft	REV. No.							
CARPET AREA	--- sq.ft								

THIS DRAWING IS THE PROPERTY OF S&J ASSOCIATES IT IS ISSUED FOR PRELIMINARY ENGINEERING & APPROVAL. ANY MISUSE, DUPLICATION, ALTERATION OR REUSE FOR ANOTHER PURPOSE IS STRICTLY PROHIBITED & SHALL BE DEALT LEGALLY. ALL RIGHTS RESERVED WITH THE COMPANY.

PATH: