

[illegible]


EV, No

FLOPPY/CD	No	FILE	NAME	TYPE-D	SPECIAL
-----------	----	------	------	--------	---------

DRG TO BE READ IN CONJUNCTION
WITH DCN/ECN/ECN, IF ANY

THIS DESIGN AND DRAWING IS THE PROPERTY OF THE ARCHITECT. IT MUST BE RETURNED WITH GUARANTEE OR EQUIPMENT AND MUST NOT BE USED EXCEPT BY PERMISSION OF THE OWNER.

DRG. No. NPCL-KACA-WD-AR-DSP-002

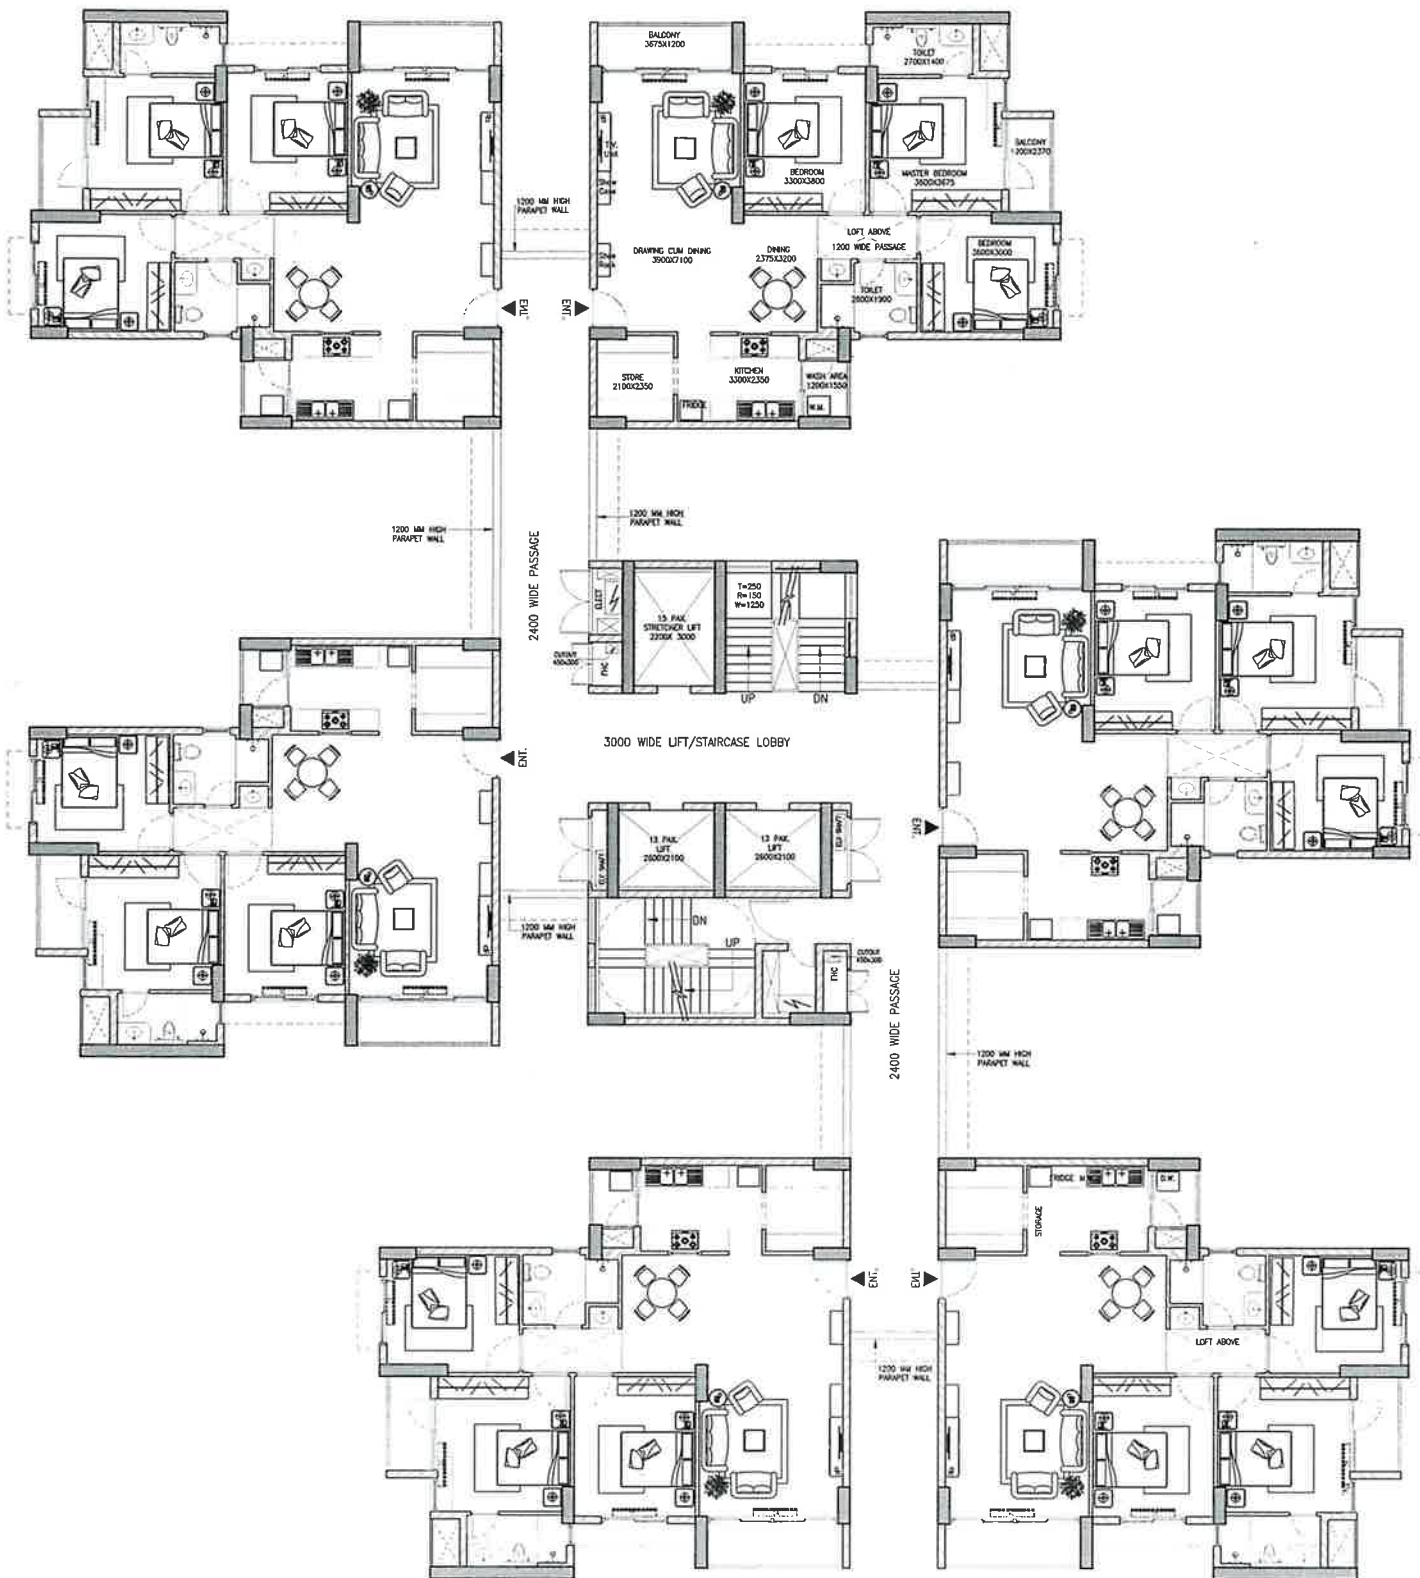



02 TYPICAL FLOOR PLAN

GENERAL NOTES:

- * ALL DIMENSIONS ARE IN MILLIMETERS, LEVELS IN METER. ALL DIMENSIONS ARE TO BE READ AND NOT MEASURED.
- * ANY/ ALL DISCREPANCIES MUST BE BROUGHT TO THE NOTICE OF THE NPCIL BEFORE PROCUREMENT/ EXECUTION OF WORK AT SITE.
- * THIS DRAWING MUST BE READ IN CONJUNCTION WITH ALL RELEVANT ARCHITECTURAL, STRUCTURAL, PLUMBING, FIRE FIGHTING, ELECTRICAL LAYOUTS AND RELATED SHOP-DRAWINGS.
- * ALL WALLS ARE ALIGNED TO FACE OF CONCRETE COLUMNS OR ARE ON CENTERLINE OF GRIDS UNLESS NOTED OTHERWISE.
- * ALL CIVIL WORKS AROUND/IN MEP AREAS SHALL BE CONSTRUCTED AS PER MEP CONSULTANT DETAILS & REQUIREMENT, AND SHALL BE CONSTRUCTED POST MEP SERVICES INSTALLATION/COMMISSIONING.
- * ALL FINISHES/LAYOUT OF LIFT-CORE, LOBBY, LOBBY TOILET, ETC. SHALL BE AS PER DESIGN DETAIL.
- * ALL SPARE SHAFT/UNUSED OUTGOINGS OF SHAFTS SHALL BE FIRE-SEALED.
- * LIFT DOORS JAMB/WALLS/LINTELS SHALL BE EXECUTED ONLY UPON FINALIZATION OF LIFT SHOP DRAWINGS.
- * FFL, FGL, ETC. LEVELS MENTIONED ARE TO BE READ WITH REFERENCE FROM CONTIGUOUS DRIVEWAY. BLOCK DRIVEWAY LEVELS ARE TO BE REFERRED FROM SITE SETTING-OUT PLAN.

REV.	DATE	REVISION NOTE
E	08.12.2025	ISSUED FOR COMMENTS/APPROVAL
D	27.11.2025	ISSUED FOR COMMENTS/APPROVAL
C	08.11.2025	ISSUED FOR COMMENTS/APPROVAL
B	25.01.2025	ISSUED FOR COMMENTS/APPROVAL
A	28.12.2024	ISSUED FOR COMMENTS/APPROVAL

 **NUCLEAR POWER CORPORATION OF INDIA LIMITED**
(A GOVERNMENT OF INDIA ENTERPRISE)

REVIEWED:  NAME: DATE:	APPROVED:  NAME: DATE: 15/12/25
--	---

DRAWING NO. (NPCIL INTERNAL DWG. NO.)	REVISION NO. E
---------------------------------------	-------------------

ARCHITECT:
 **VYOM**
ARCHITECTS & ENGINEERS
E-147, OKHLA PHASE-3, NEW DELHI 110020.
T: +91 11 2691 0018 / 0019
E: INFO@VYOM.IN W: WWW.VYOM.IN

TITLE :- TYPE-D SPECIAL
TYPICAL FLOOR PLAN

DES'D. DATE	DR'N. DATE	BS 08/12/2025	REV'D. DATE	BP 08/12/2025
DES. CHK'D. DATE	DRG. CHK'D. DATE	SM 08/12/2025	APP'D. DATE	VB 08/12/2025

PROJECT	KAIGA-5&6 TOWNSHIP	SCALE	1:50
PROJECTION			

DRG. No. NPCL-KACA-WD-AR-DSP-002	REV. No. E
----------------------------------	---------------

FILE NAME TYPE-D SPECIAL
DRG. TO BE READ IN CONJUNCTION WITH DCH/FCN/ECN, IF ANY.

REV.	DATE	REVISIONS	DR'N.	DES'D.	Q. CHK'D.	REV'D.	APP'D.
E		ISSUED FOR COMMENTS/APPROVAL	BS	BP	SM	BP	VB
D		ISSUED FOR COMMENTS/APPROVAL	BS	BP	SM	BP	VB
C		ISSUED FOR COMMENTS/APPROVAL	BS	BP	SM	BP	VB
B		ISSUED FOR COMMENTS/APPROVAL	BS	BP	SM	BP	VB
A		ISSUED FOR COMMENTS/APPROVAL	BS	BP	SM	BP	VB