
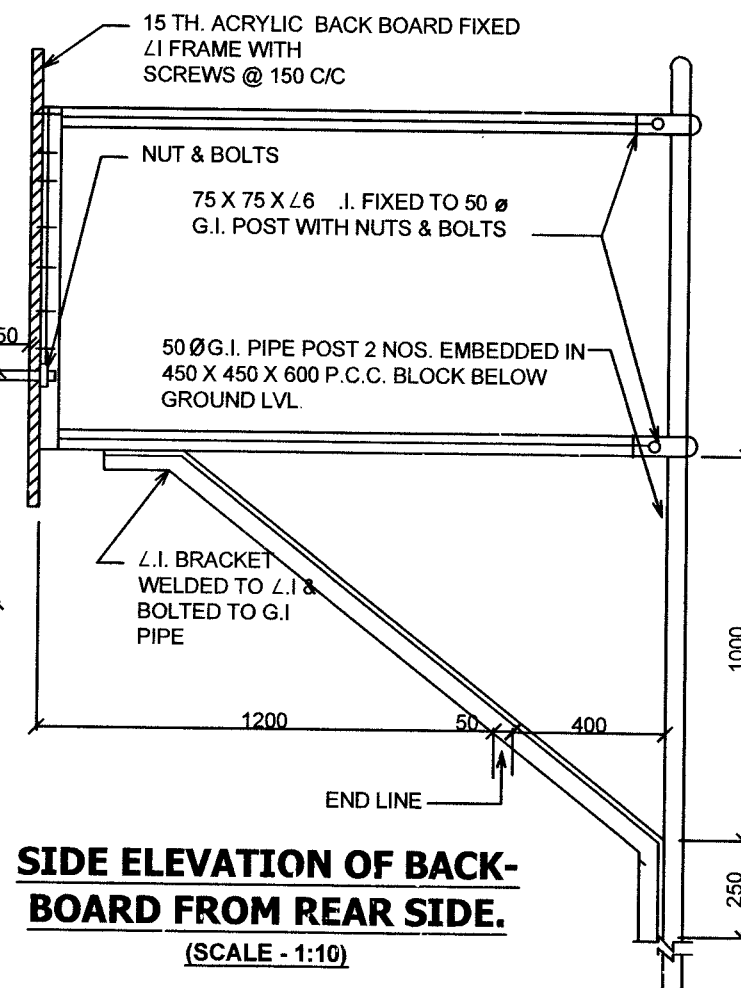


**ELEVATION OF BACK- BOARD  
FROM REAR SIDE.**


(SCALE - 1:10)

16 Ø MS. BAR FOR  
450 Ø RING FIXED  
WITH L.I.  
FRAME BY NUTS.

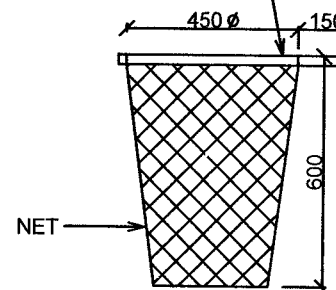


**SIDE ELEVATION OF BACK-  
BOARD FROM REAR SIDE.**

(SCALE - 1:10)

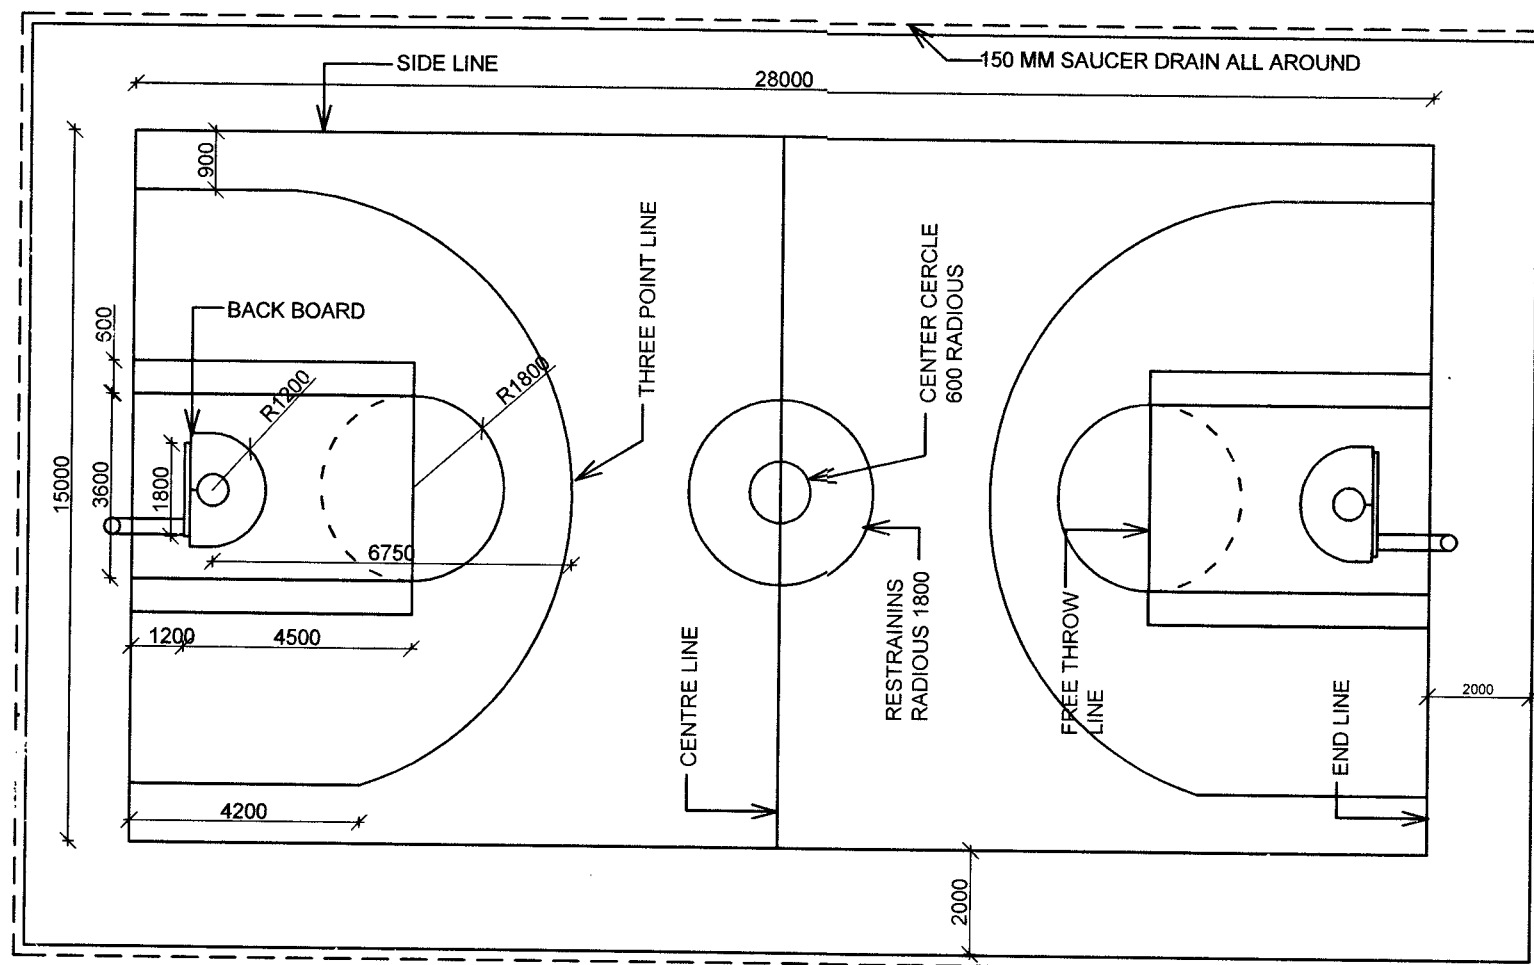

**BASKET BALL COURT  
(INTERNATIONAL RULES)** (SCALE - 1:150)

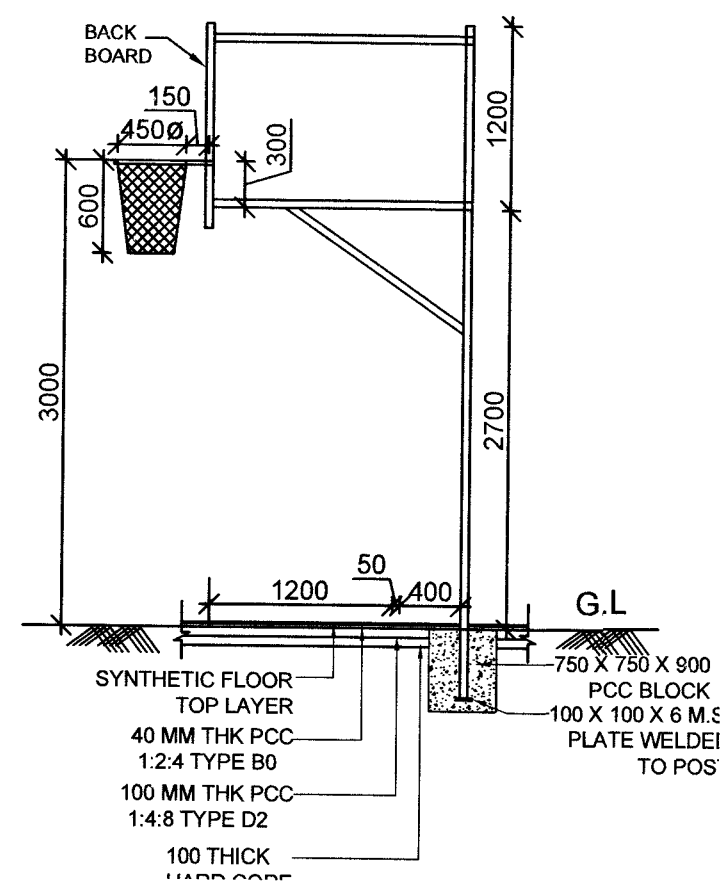

**DETAIL OF BACK BOARD**  
(SCALE - 1:50)

- | SL NO | NOTES  |
|-------|--|
| 1     | ALL DIMENTION ARE IN MM UNLESS OT SPECIFIED.   |
| 2     | FIGURED DIMENSIONS SHALL BE FOLLOWED.  |
| 3     | CONTRACTOR TO CHECK AND VERIFY ALL DIMENSIONS BEFORE EXECUTION OF WORK.  |
| 4     | ALL MEASUREMENTS SHOULD BE MADE FROM THE INSIDE EDGE OF THE LINES MARKING BOUNDARIES.  |
| 5     | ALL FIELD DIMENSION LINES MUST BE MARKED 100 MM IN WIDTH WITH WHITE , NON TOXIC MATERIALS.   |
| 6     | SLOPE SHALL BE 1% FROM CORNER TO CORNER OR SIDE TO SIDE  |
| 7     | ORIENTATION :- PREFERRED ORIENTATION IS FOR THE LONG AXIS TO BE NORTH SOUTH.   |
| 8     | CONTRACTOR HAS TO ADHERE TO SPECIFICATION OF SPORTS AUTHORITY OF INDIA(MANUAL PART II) EVEN IF THE MINOR ITEMS WERE MISSED IN THE DRG.   |
| 9     | SYNTHETIC ACRYLIC FLOORING SHALL BE WITH ITF CLASSIFIED IMPORTED MATERIAL (REFKIM MADE IN EUROPE) 8 LAYERS SYSTEM (THICKNESS OF 3-3.5 MM ):-<br>(A) 1 LAYER CONCRETE/ASPHALT BASE PRIMEF<br>(B) 1 LAYER RE SURFACER.<br>(C) 4 LAYERS OF CUSHION COAT.<br>(D) 2 LAYERS OF COLOR COAT.<br>(E) WHITE/YELLOW LINE MARKING ALL AS PER MANUFACTURER INSTR. |
| 10    | 150 MM SAUCER DRAIN SHALL BE PROVIDED ALL AROUND THE COURT.  |
| 11    | STEEL MEMBER OF BASKET BALL SHALL BE TREATED WITH 2 COATS OF WHITE PAINT OVER A COAT OF PRIMER.  |
| 12    | BACK BOARD AND BASKET POST FIXING ARRANGEMENT MAY VARY AS PER LATEST TECH SPECIFICATION.   |

S No	DATE	DESCRIPTION	INITIAL
REVISIONS			
PLAY FIELDS			
DETAILS OF BASKET BALL COURT			
DATE	20 MAY 2022	CHIEF ENGINEER (NAVY)	SHT NO
DRAWN	NK VIKRAM	VISAKHAPATNAM ZONE	4 / 5
TCD			
CKD	Y S RAO		
SCALE	AS SHOWN	REF DRG NO :CEVZ/2022/TD-14	
AAD (ARCH)		DIRECTOR (ARCH) FOR CHIEF ENGINEER	
J. S. RAO			

REVISIONS

PLAY FIELDS

DETAILS OF BASKET BALL  
COURT

DATE	20 MAY 2022	CHIEF ENGINEER (NAVY)	SHT NO
DRAWN	NK VIKRAM	VISAKHAPATNAM ZONE	4 / 5
TCD			
CKD	Y S RAO		
SCALE	AS SHOWN	REF DRG NO :CEVZ/2022/TD-14	
AAD (ARCH)		DIRECTOR (ARCH) FOR CHIEF ENGINEER	
J. S. RAO			