
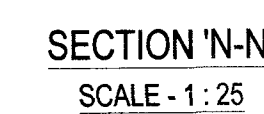
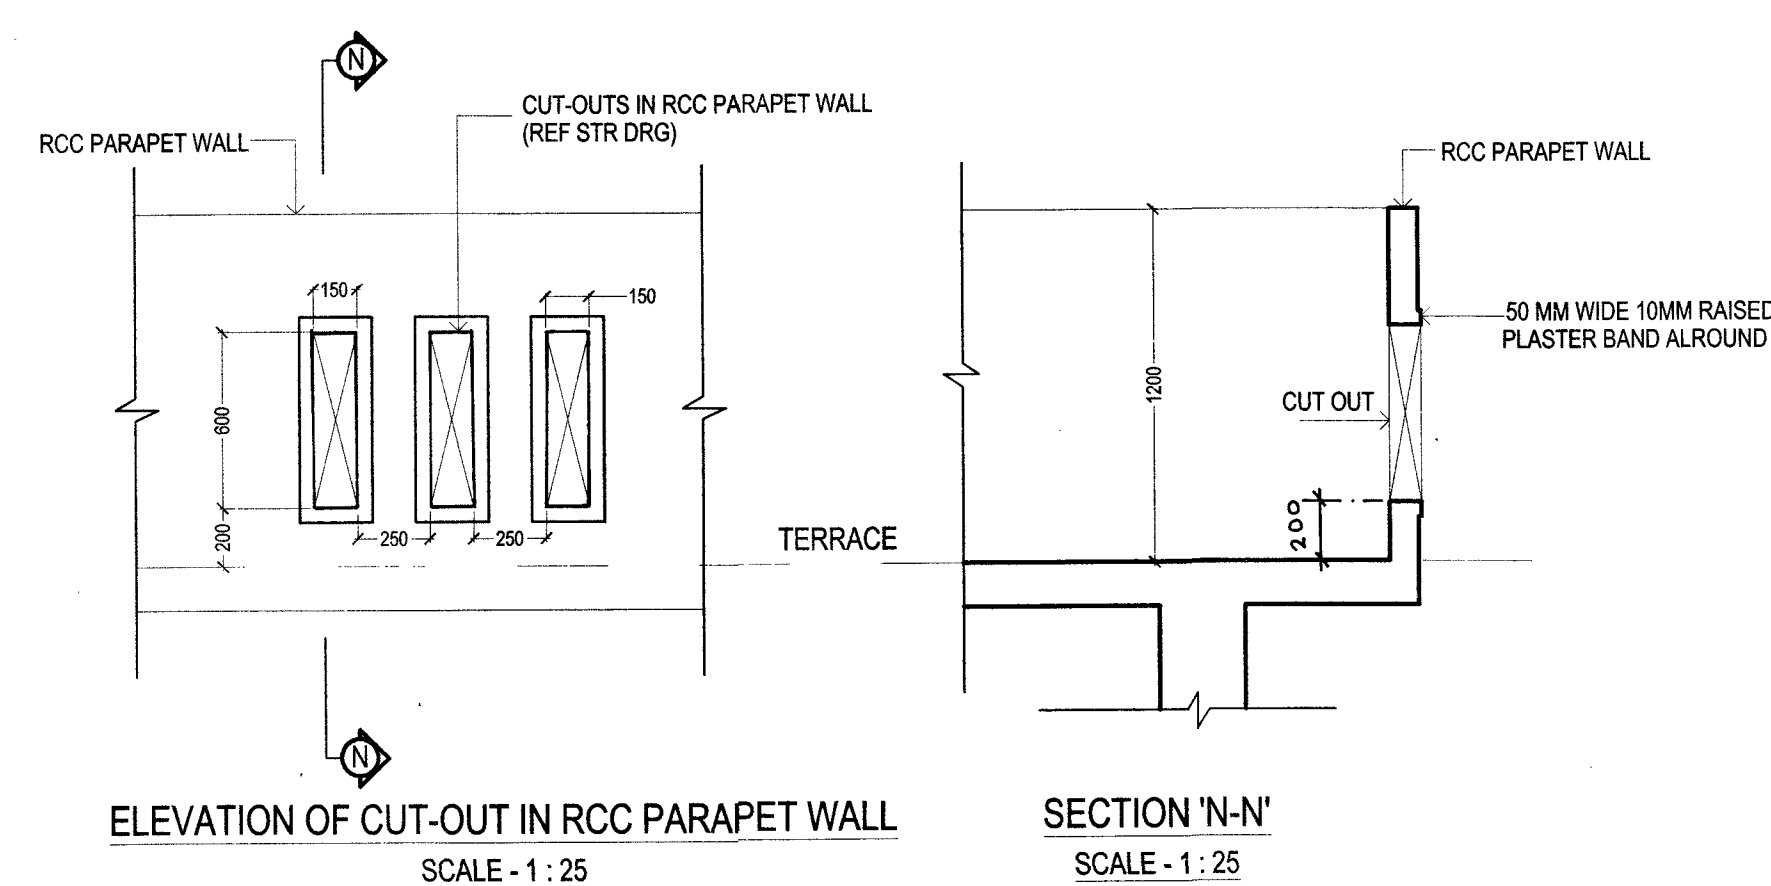
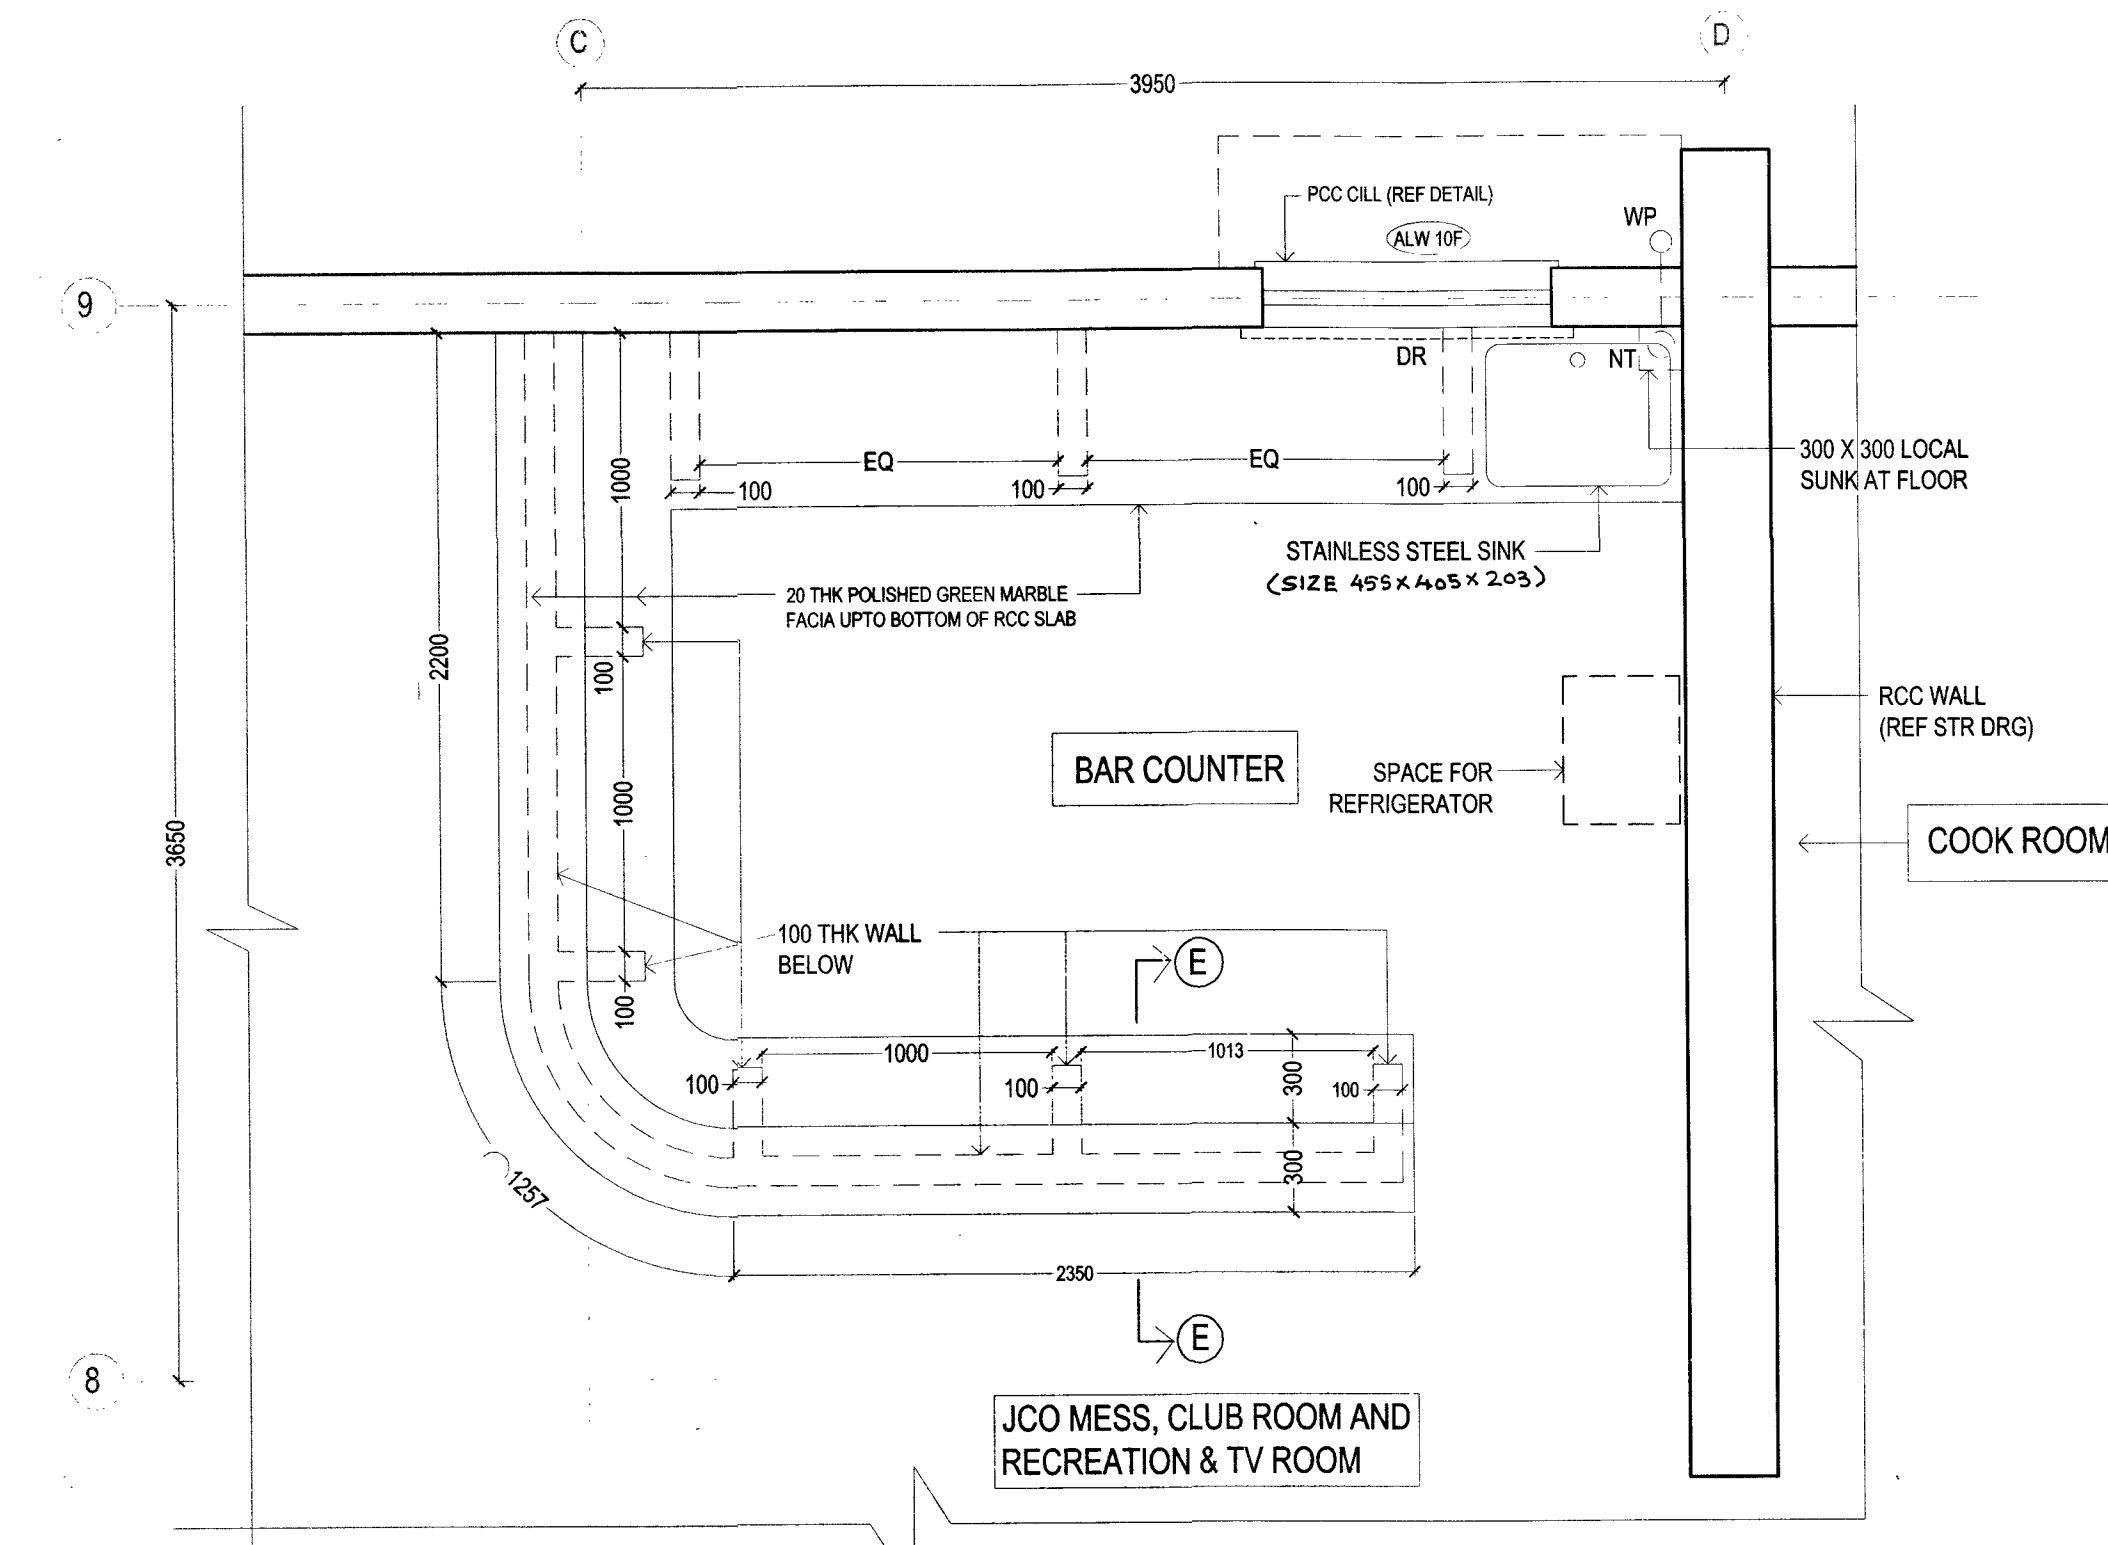
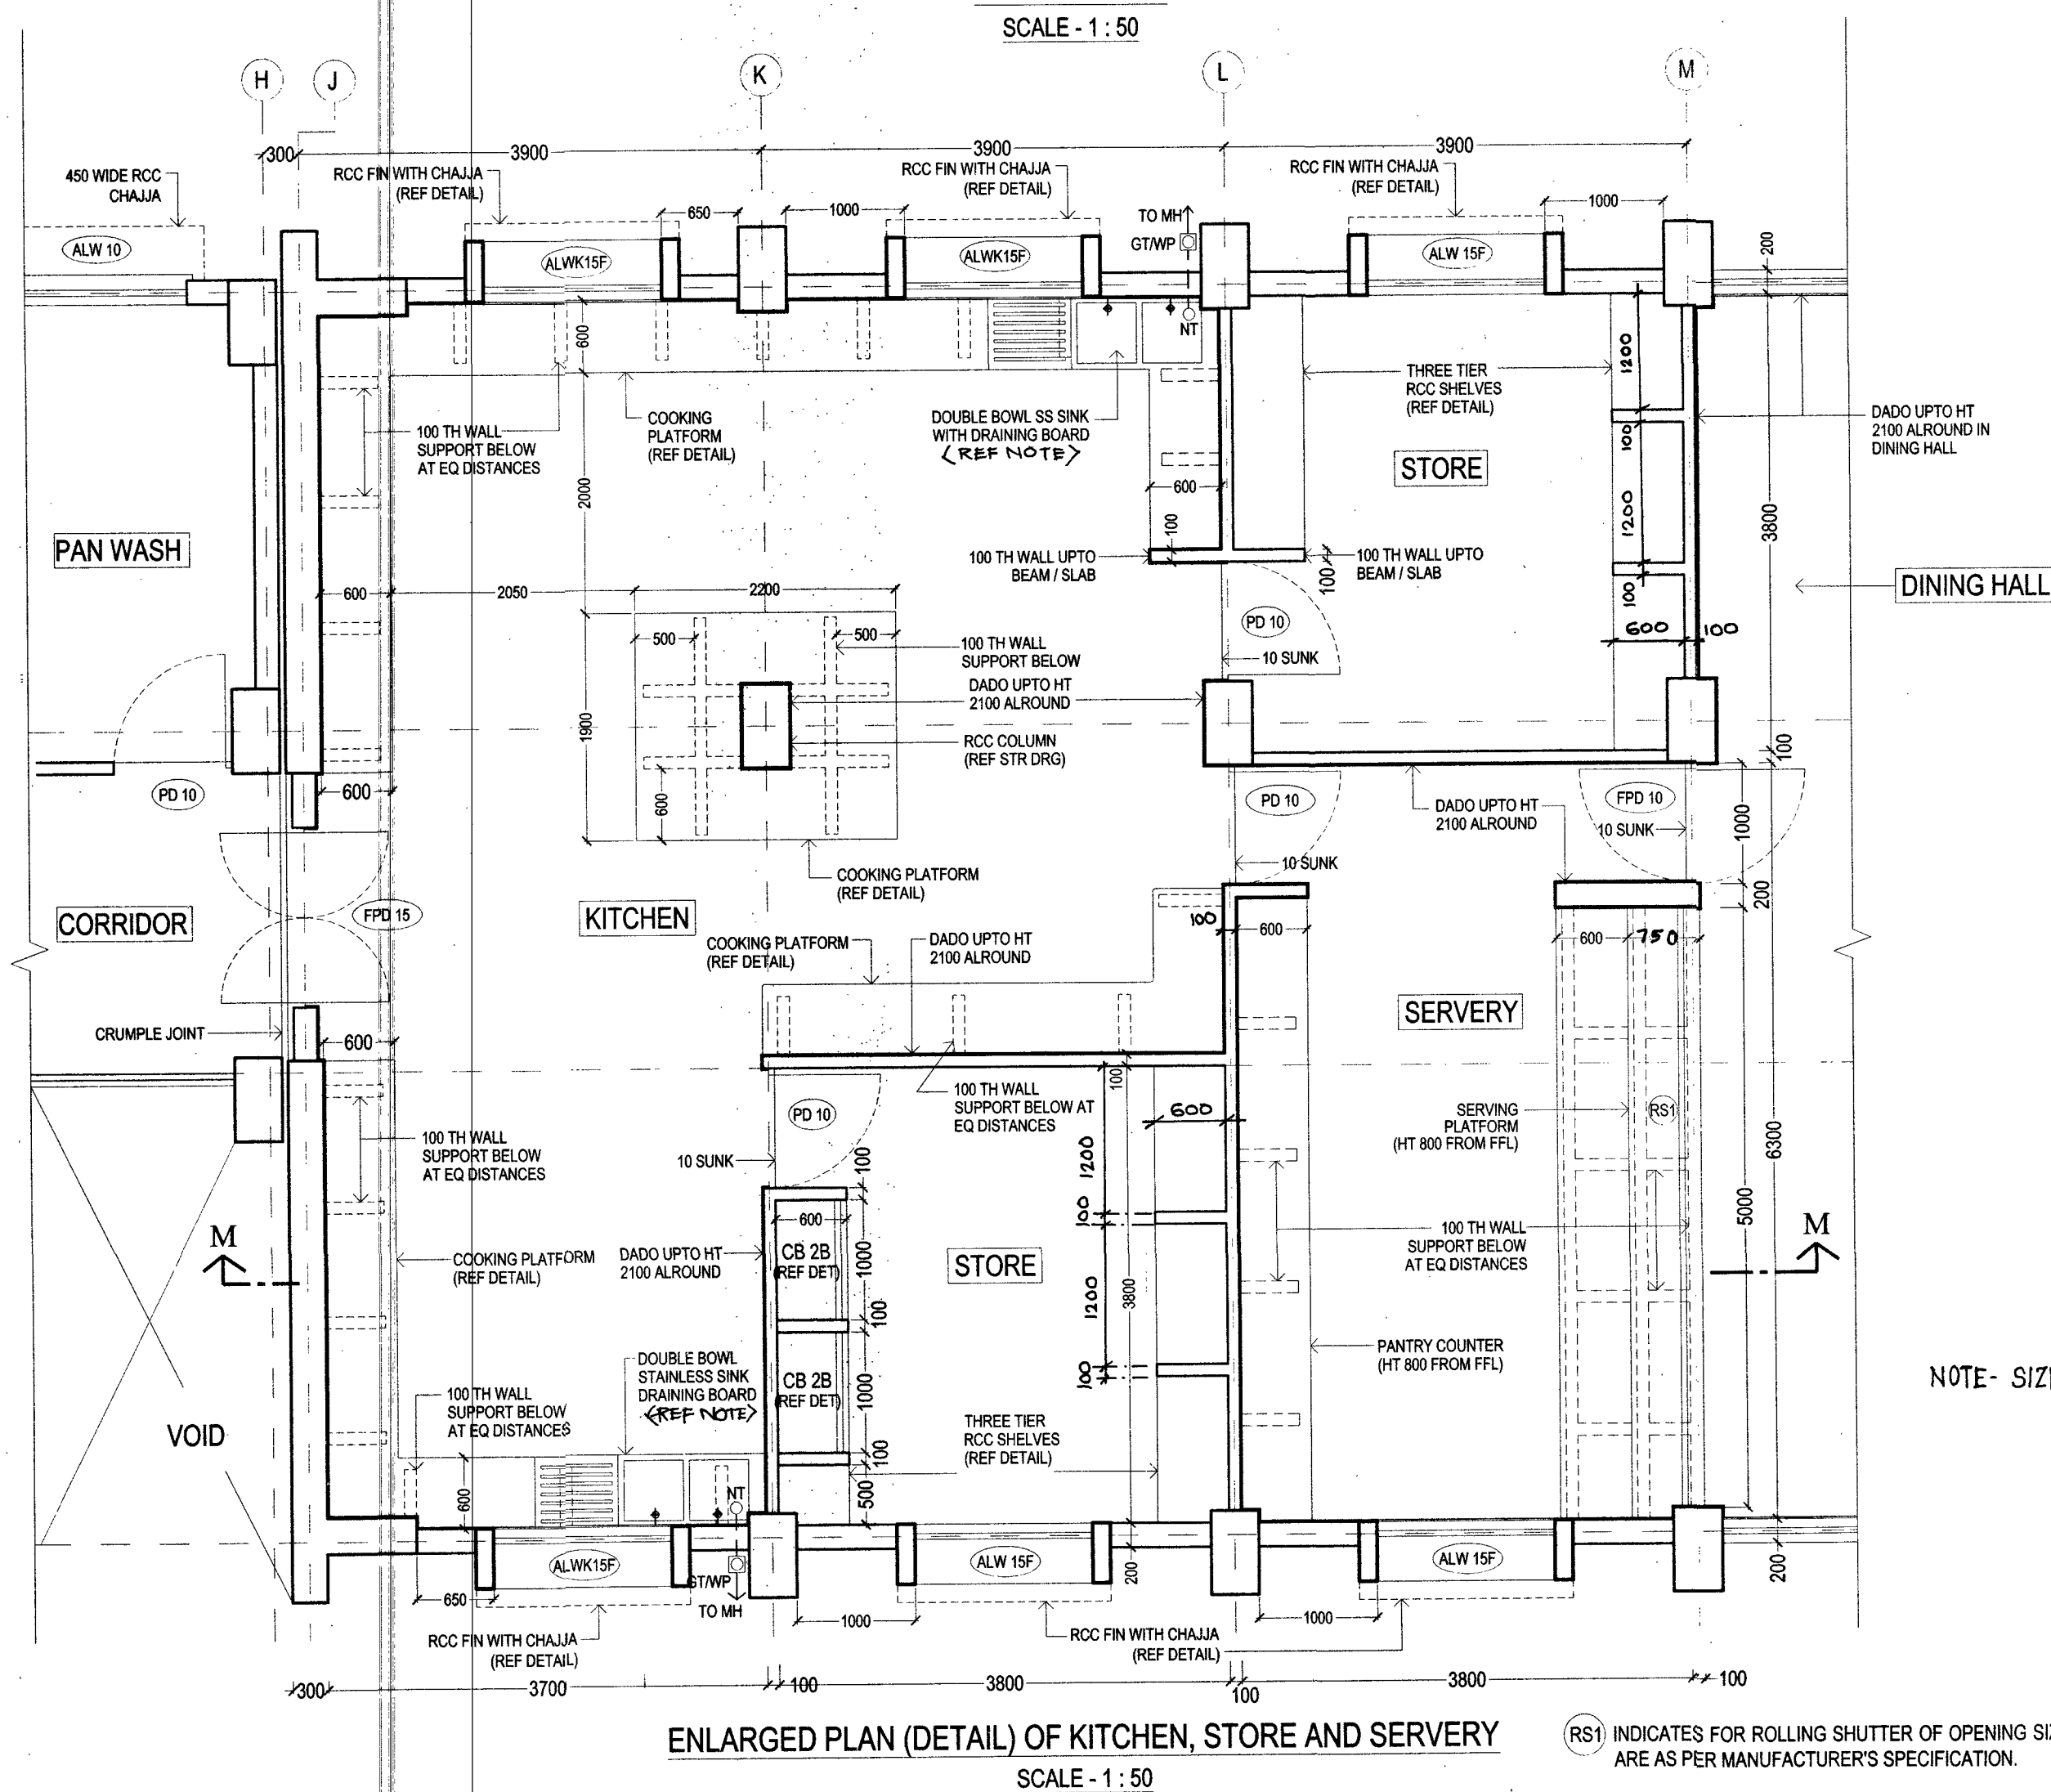
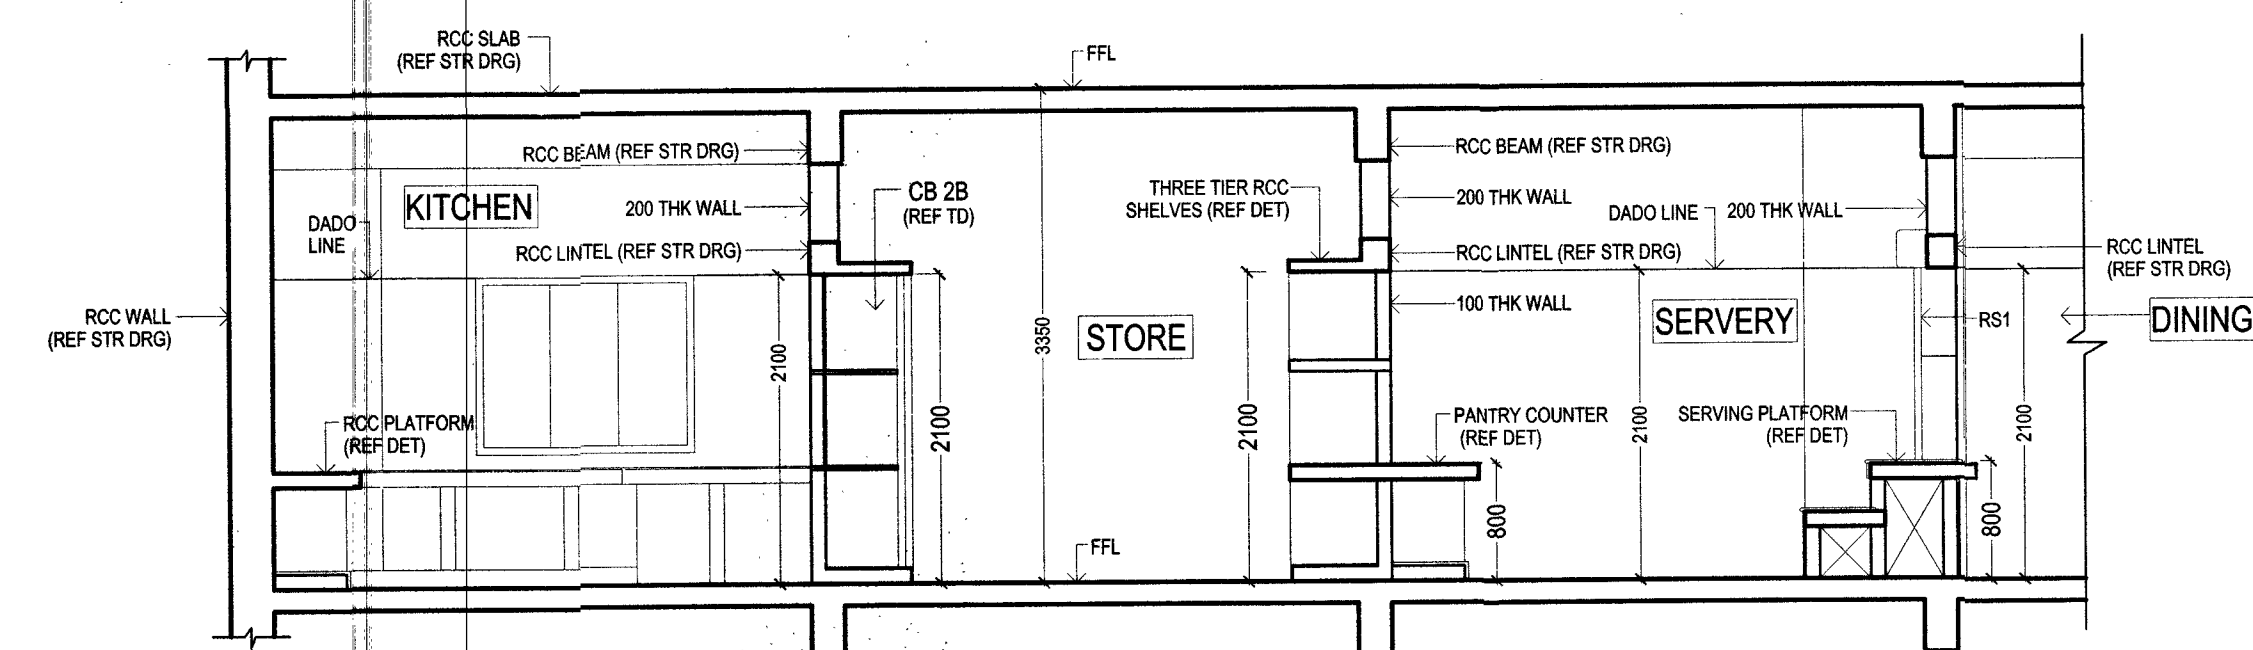
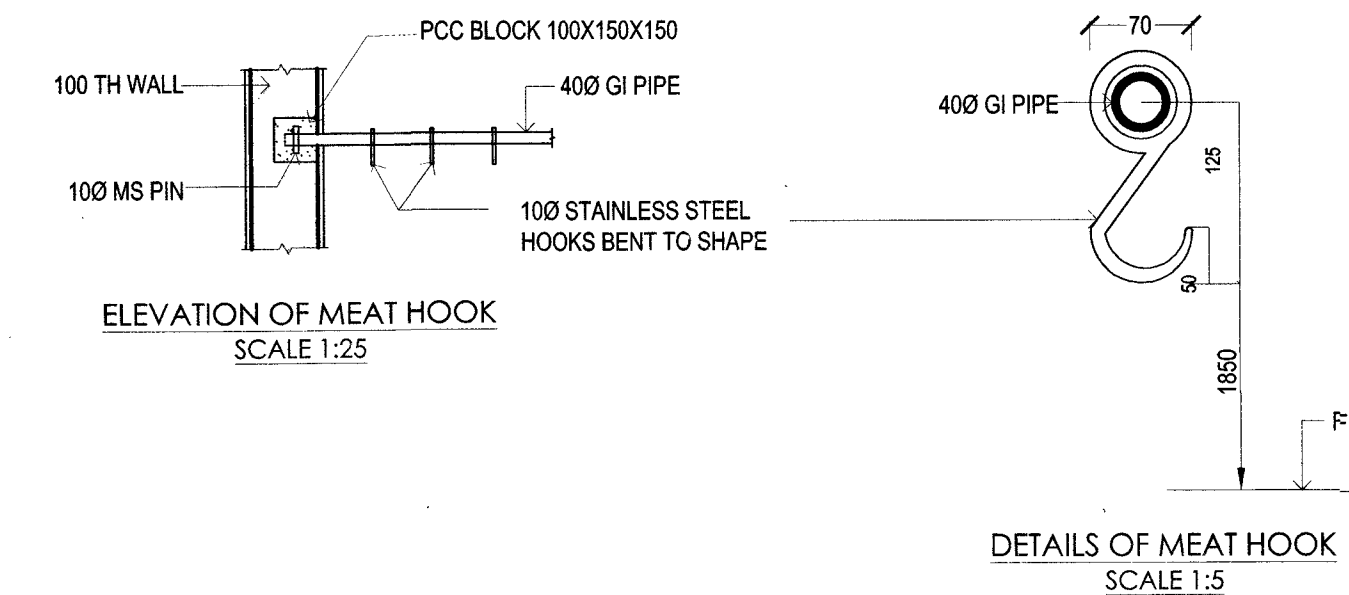
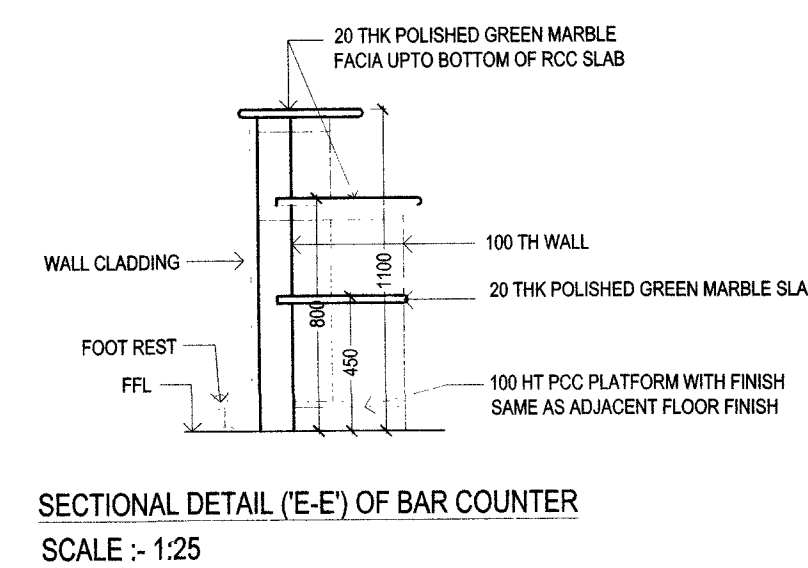
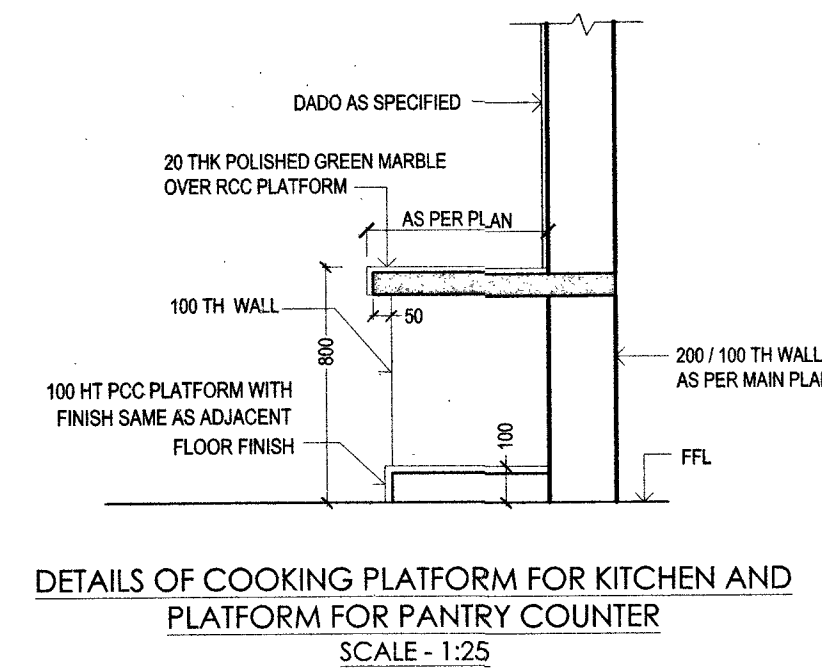


* NOTES: ALL SHELVES IN BUILT IN CUP BOARDS CB-2B SHALL BE WITH CUDDAPAH STONE SHELVES IN LIEU OF RCC. ALL OTHER DEATILS REMAIN SAME AS CEDD/87/TD/22, SHT 1/1

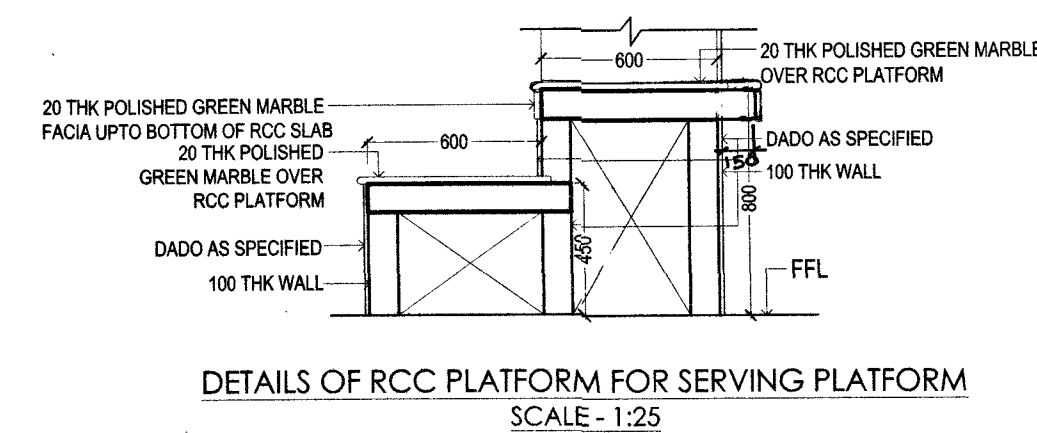

NOTE- SIZE OF STAINLESS STEEL DOUBLE BOWL SINK- 1100X500X 230
BOWL SIZE- 400X400 AND 275X 325

SL NO	DATE	DESCRIPTION	INITIAL
REVISIONS			
PROVISION OF DEFICIENT 287 SINGLE INLIVING ACCN ASSOCIATED FACILITIES FOR DSC AT NAVAL DOCKYARD, VISAKHAPATNAM (BD NO AMWP 46/2020)			
ENLARGED (DETAIL) PLAN OF KITCHEN, STORE, SERVERY, CROCK ROOM, PAN WASH, DETAIL OF BAR COUNTER			
DATE	21 OCT 2022	CHIEF ENGINEER (NAVY) VISAKHAPATNAM ZONE	SHEET NO
DRN	SUVRO		12R/24
TCD	---		
CKD	---		
SCALE	AS SHOWN	REF DRG NO. CEVZ/2022/WD-210(SA-CH/DH)	
K. Siva AAD (ARCH)		B. Raju DIR (ARCH) FOR CHIEF ENGINEER	
B. Raju JT DIR (ARCH)			