



INTERNAL ELECTRIFICATION PLAN OF SEVENTH FLOOR
SCALE - 1:100

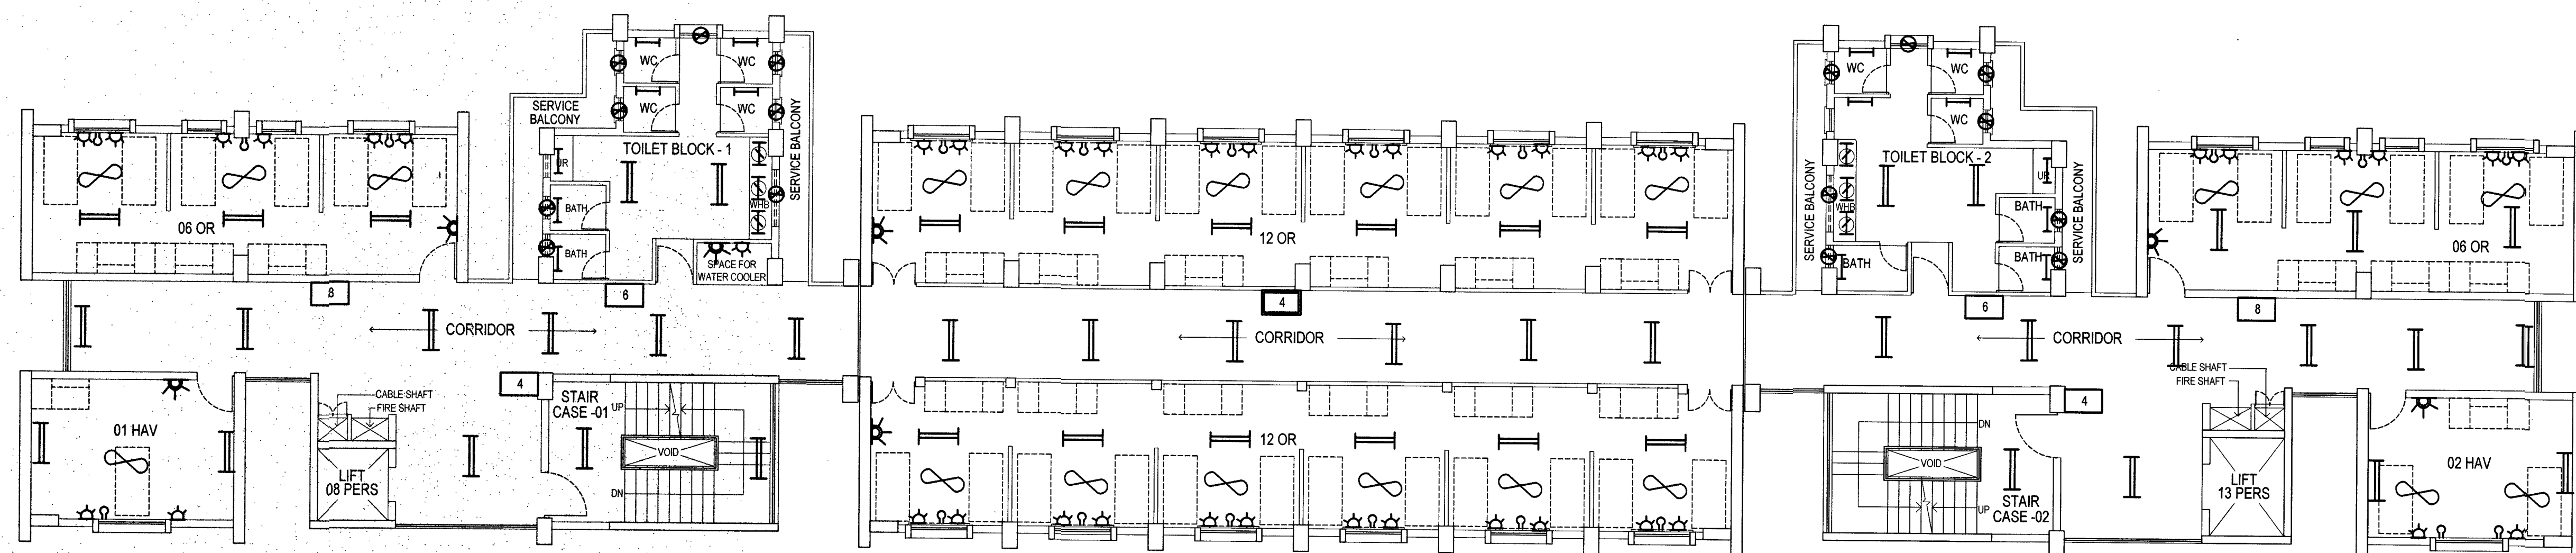

INTERNAL ELECTRIFICATION PLAN OF SIXTH FLOOR
SCALE - 1:100

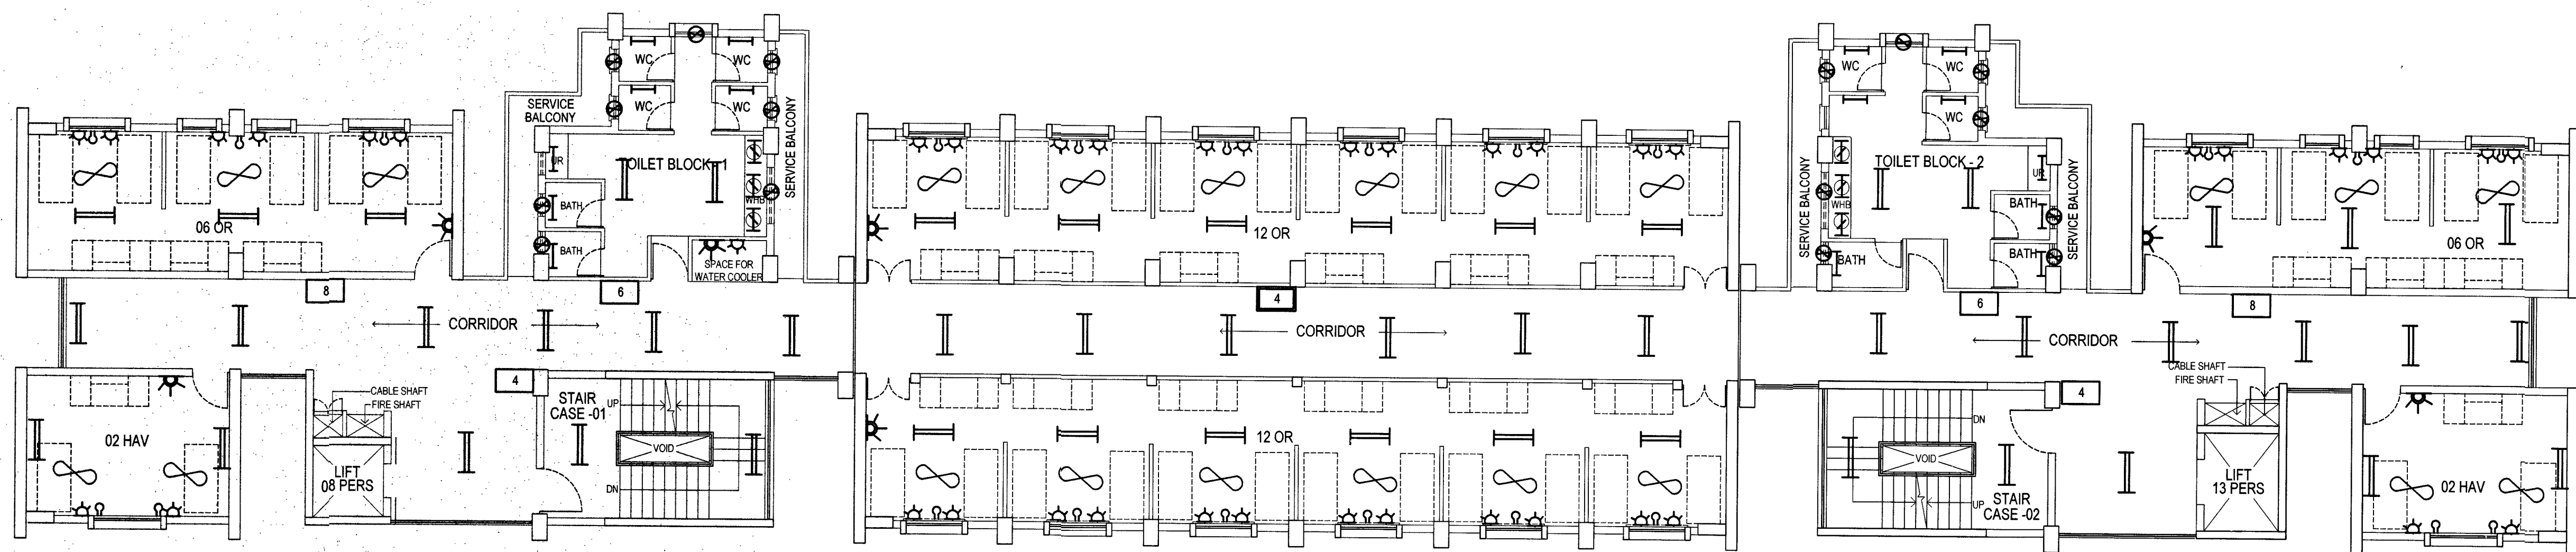

INTERNAL ELECTRIFICATION PLAN OF FIFTH FLOOR
SCALE - 1:100

- NOTES
- 1 CONTRACTOR TO CHECK AND VERIFY ALL THE DIMENSIONS BEFORE EXECUTION OF THE WORK.
 - 2 FIGURED DIMENSIONS SHALL BE FOLLOWED.
 - 3 ALL DIMENSIONS ARE GIVEN IN MILLIMETERS UNLESS OTHERWISE SPECIFIED.
 - 4 FOR LIST OF DRAWINGS REFER DRG NO. CEVZ/2022/LD-2110 SHEET NO. 1/1
 - 5 THE LOCATIONS OF THE E/M FITTINGS MARKED ARE TENTATIVE, THE SAME MAY BE VARIED AS PER SITE REQUIREMENT DURING EXECUTION.

LEGEND		
SL NO	DESCRIPTION	SHOWN THUS
1	CEILING FAN	∞
2	CALLING BELL	⊙
3	10 W LED TUBE LIGHT	I
4	20 W LED TUBE LIGHT	II
5	5 AMP SWITCH SOCKET(INDEPENDENT)	⚡
6	LED BUILDING SECURITY LIGHT	—□
7	15 AMP SWITCH SOCKET(COMBINATION)	⚡⚡
8	LED BULB WITH HOLDER	⊙
9	5 AMP SWITCH SOCKET(SAME BOARD)	⚡
10	TPN DB 4 WAY	4
11	SPN 8 WAY DB	8
12	SPN 6WAY DB	6
13	SPN 12WAY DB	12
14	LED MIRROR LIGHT FITTING	I
15	EXHAUST FAN	⊖
16	SPN 4 WAY DB	4

SL NO	DATE	DESCRIPTION	INITIAL
REVISIONS			
PROVISION OF DEFICIENT 287 SINGLE INLIVING ACCN ASSOCIATED FACILITIES FOR DSC AT NAVAL DOCKYARD, VISAKHAPATNAM (BD NO AMWP 46/2020)			
INTERNAL ELECTRIFICATION PLANS OF FIFTH, SIXTH AND SEVENTH FLOORS			
DATE	DRN	CHIEF ENGINEER (NAVY) VISAKHAPATNAM ZONE	SHEET NO 21/24
TCD	CKD		
SCALE	1:100		
DRG. NO. CEVZ/2022/WD/2110 (SA-CH/DH)			
AAD (ARCH)		AAD (UTILITY)	