

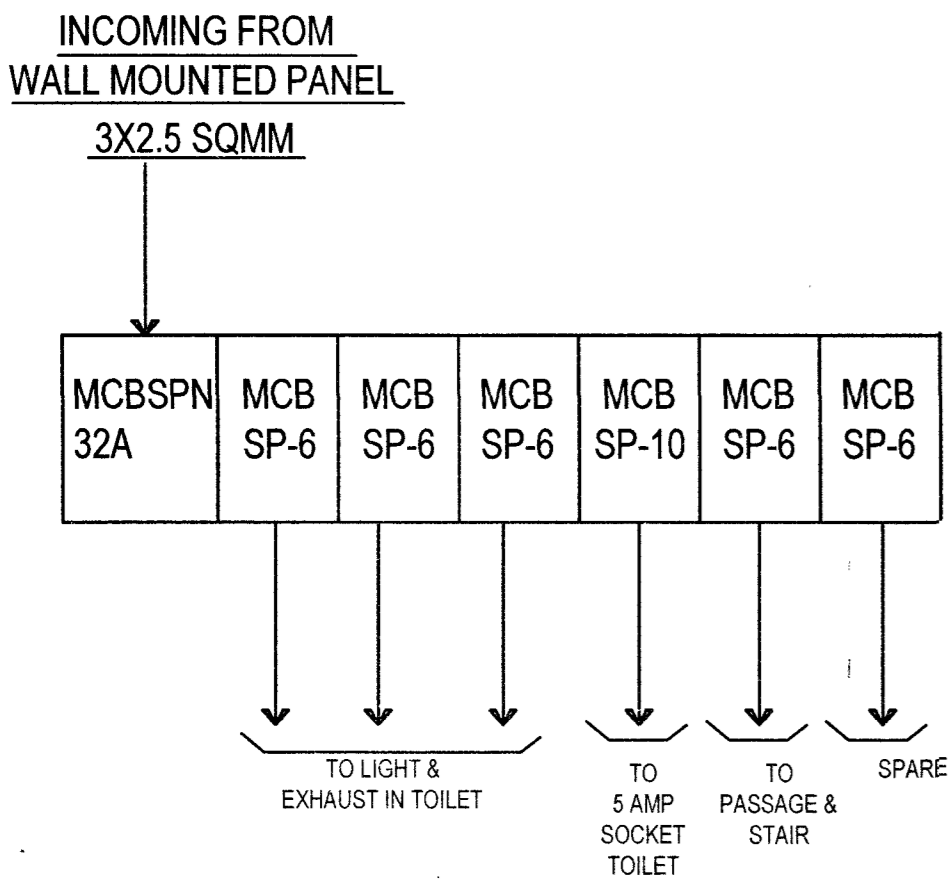
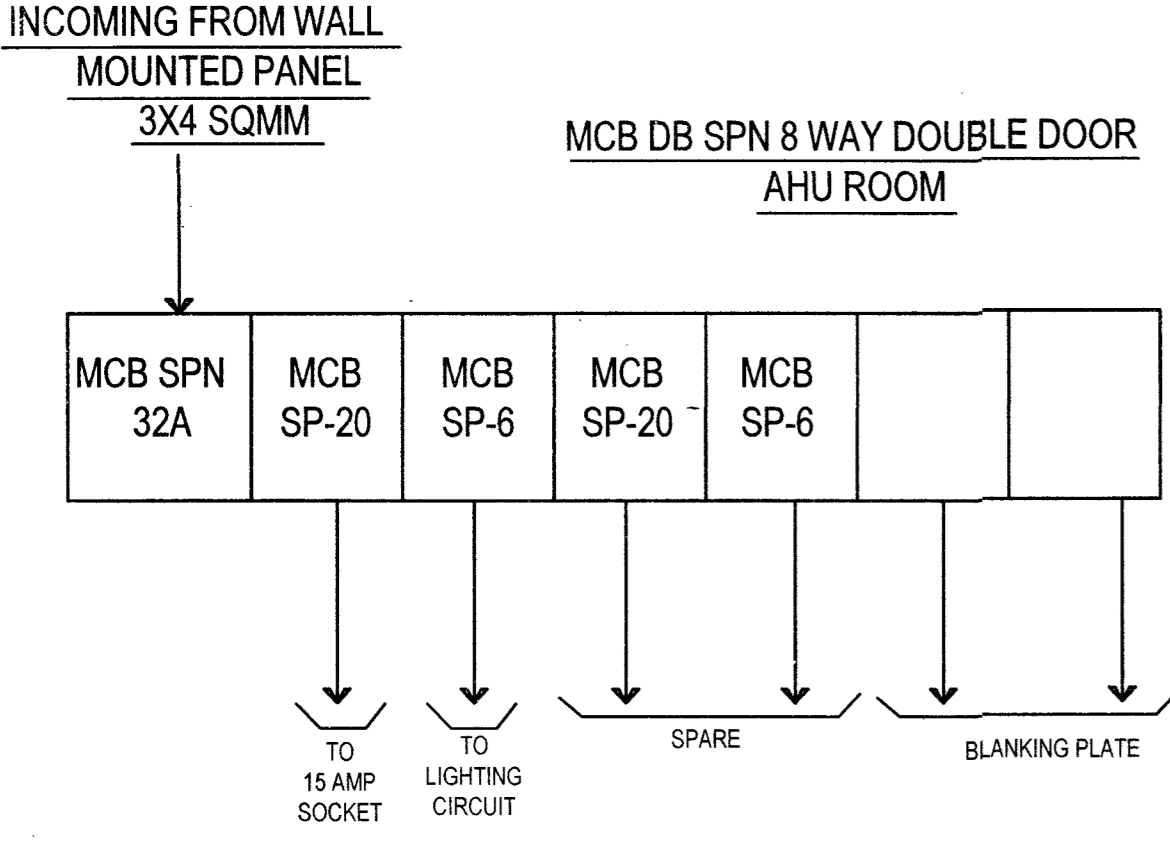





TOILET GROUND FLOOR

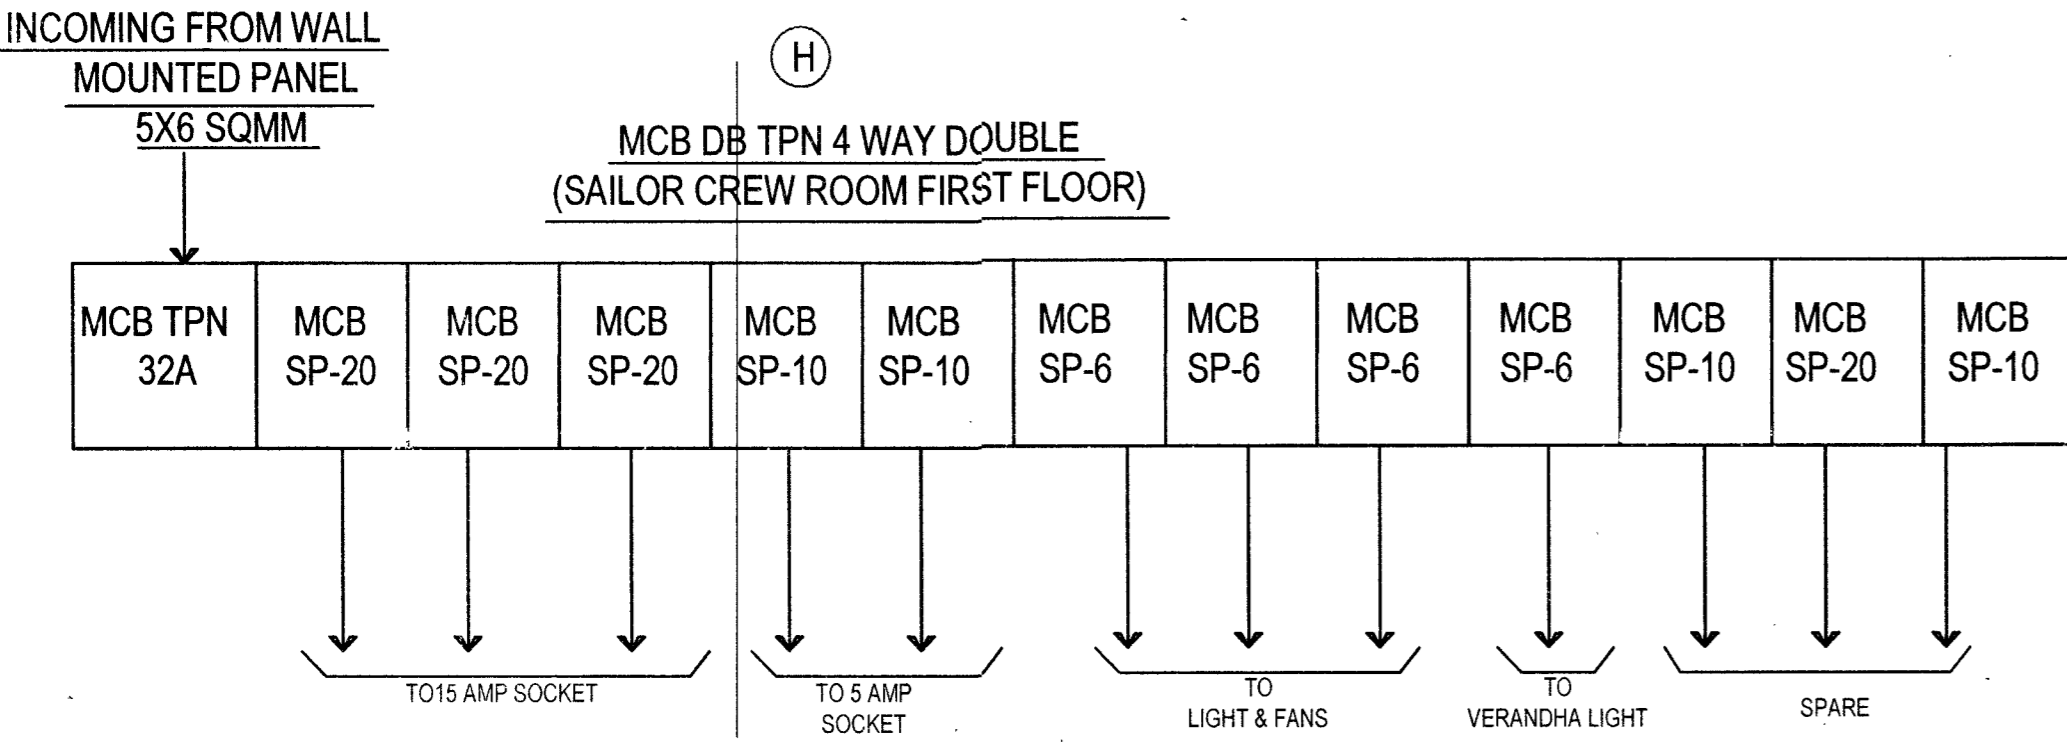


FIRST FLOOR

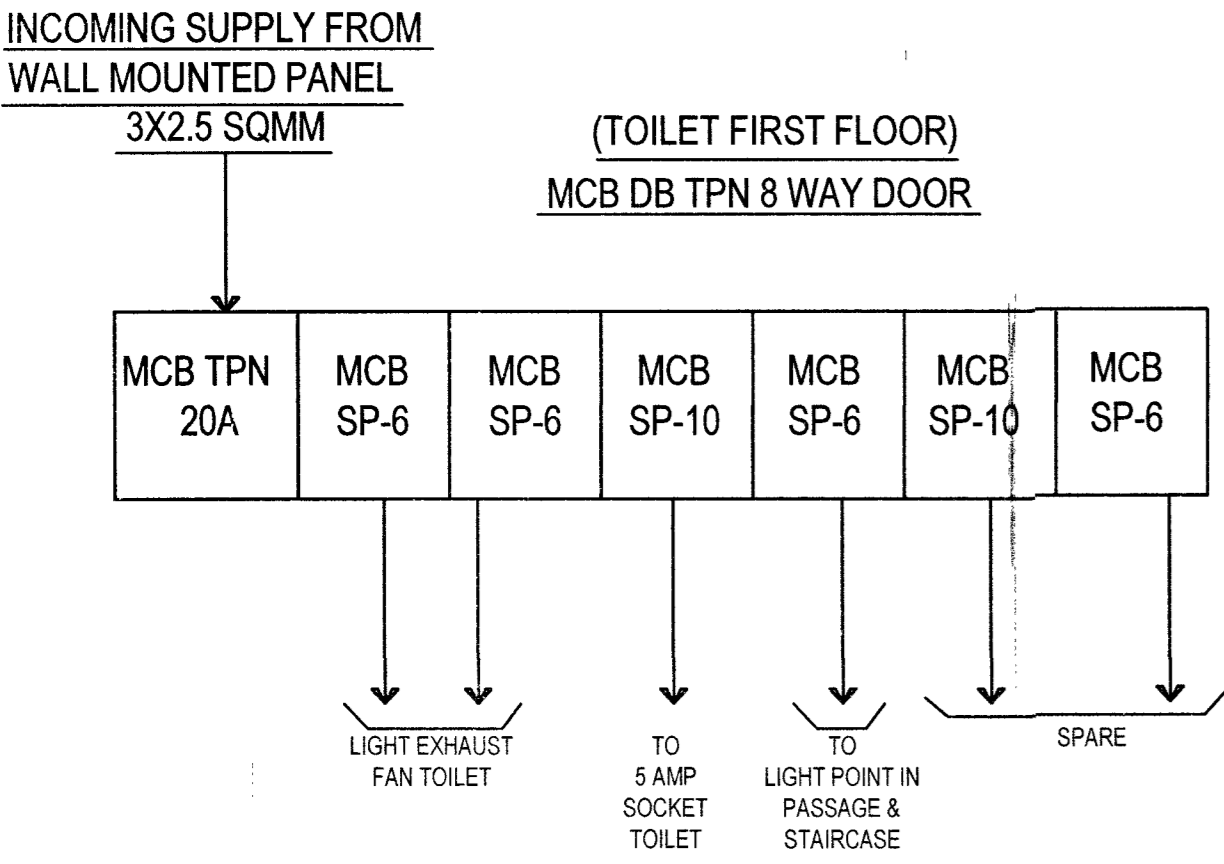

WATER SUPPLY GROUND FLOOR TOILET
RHIBS DEGA

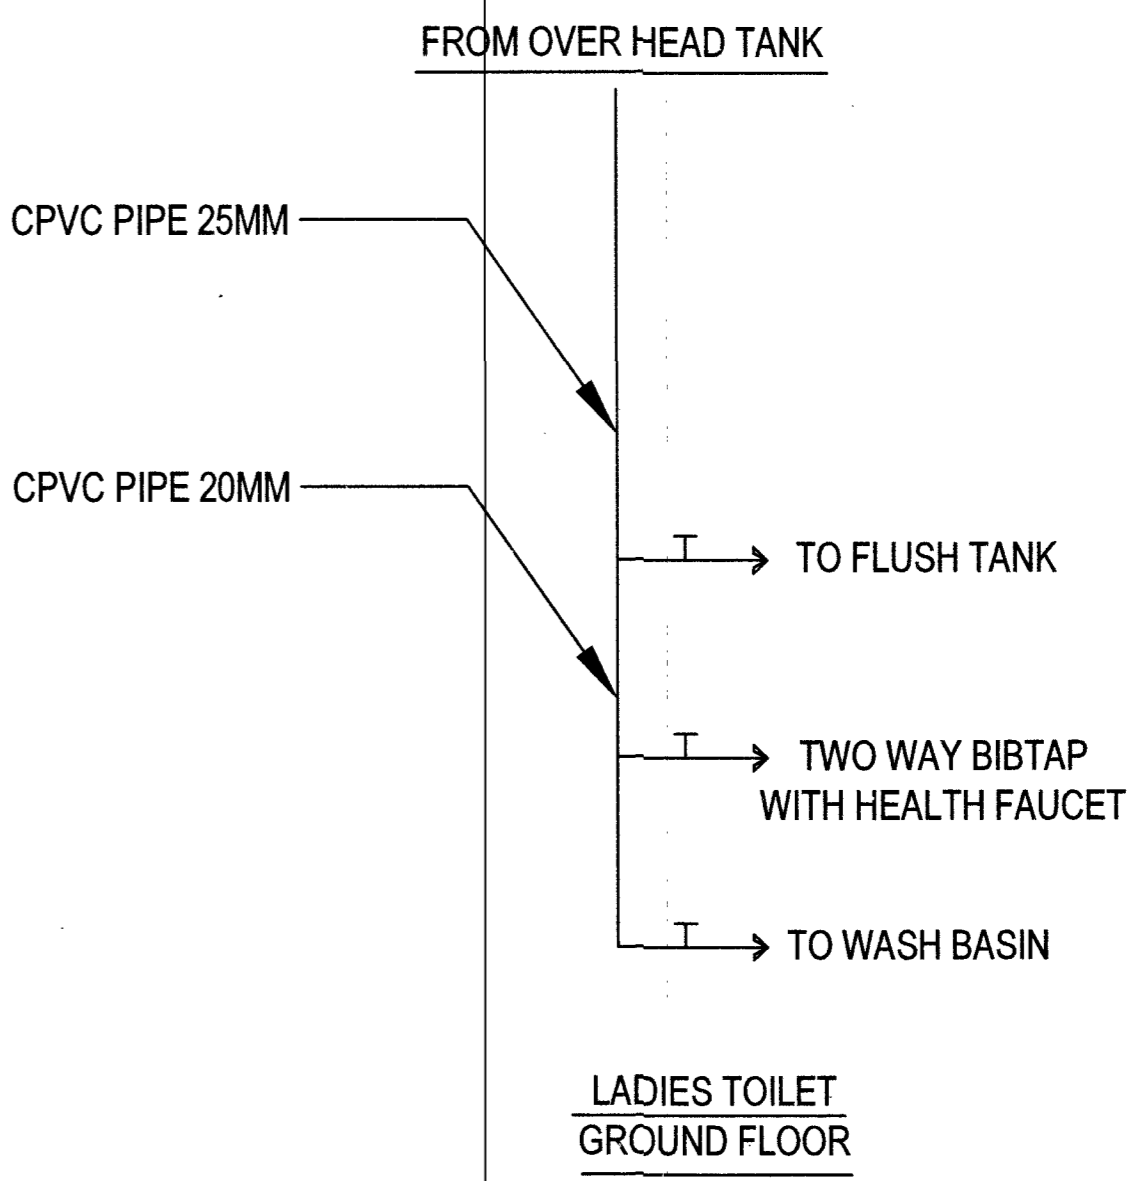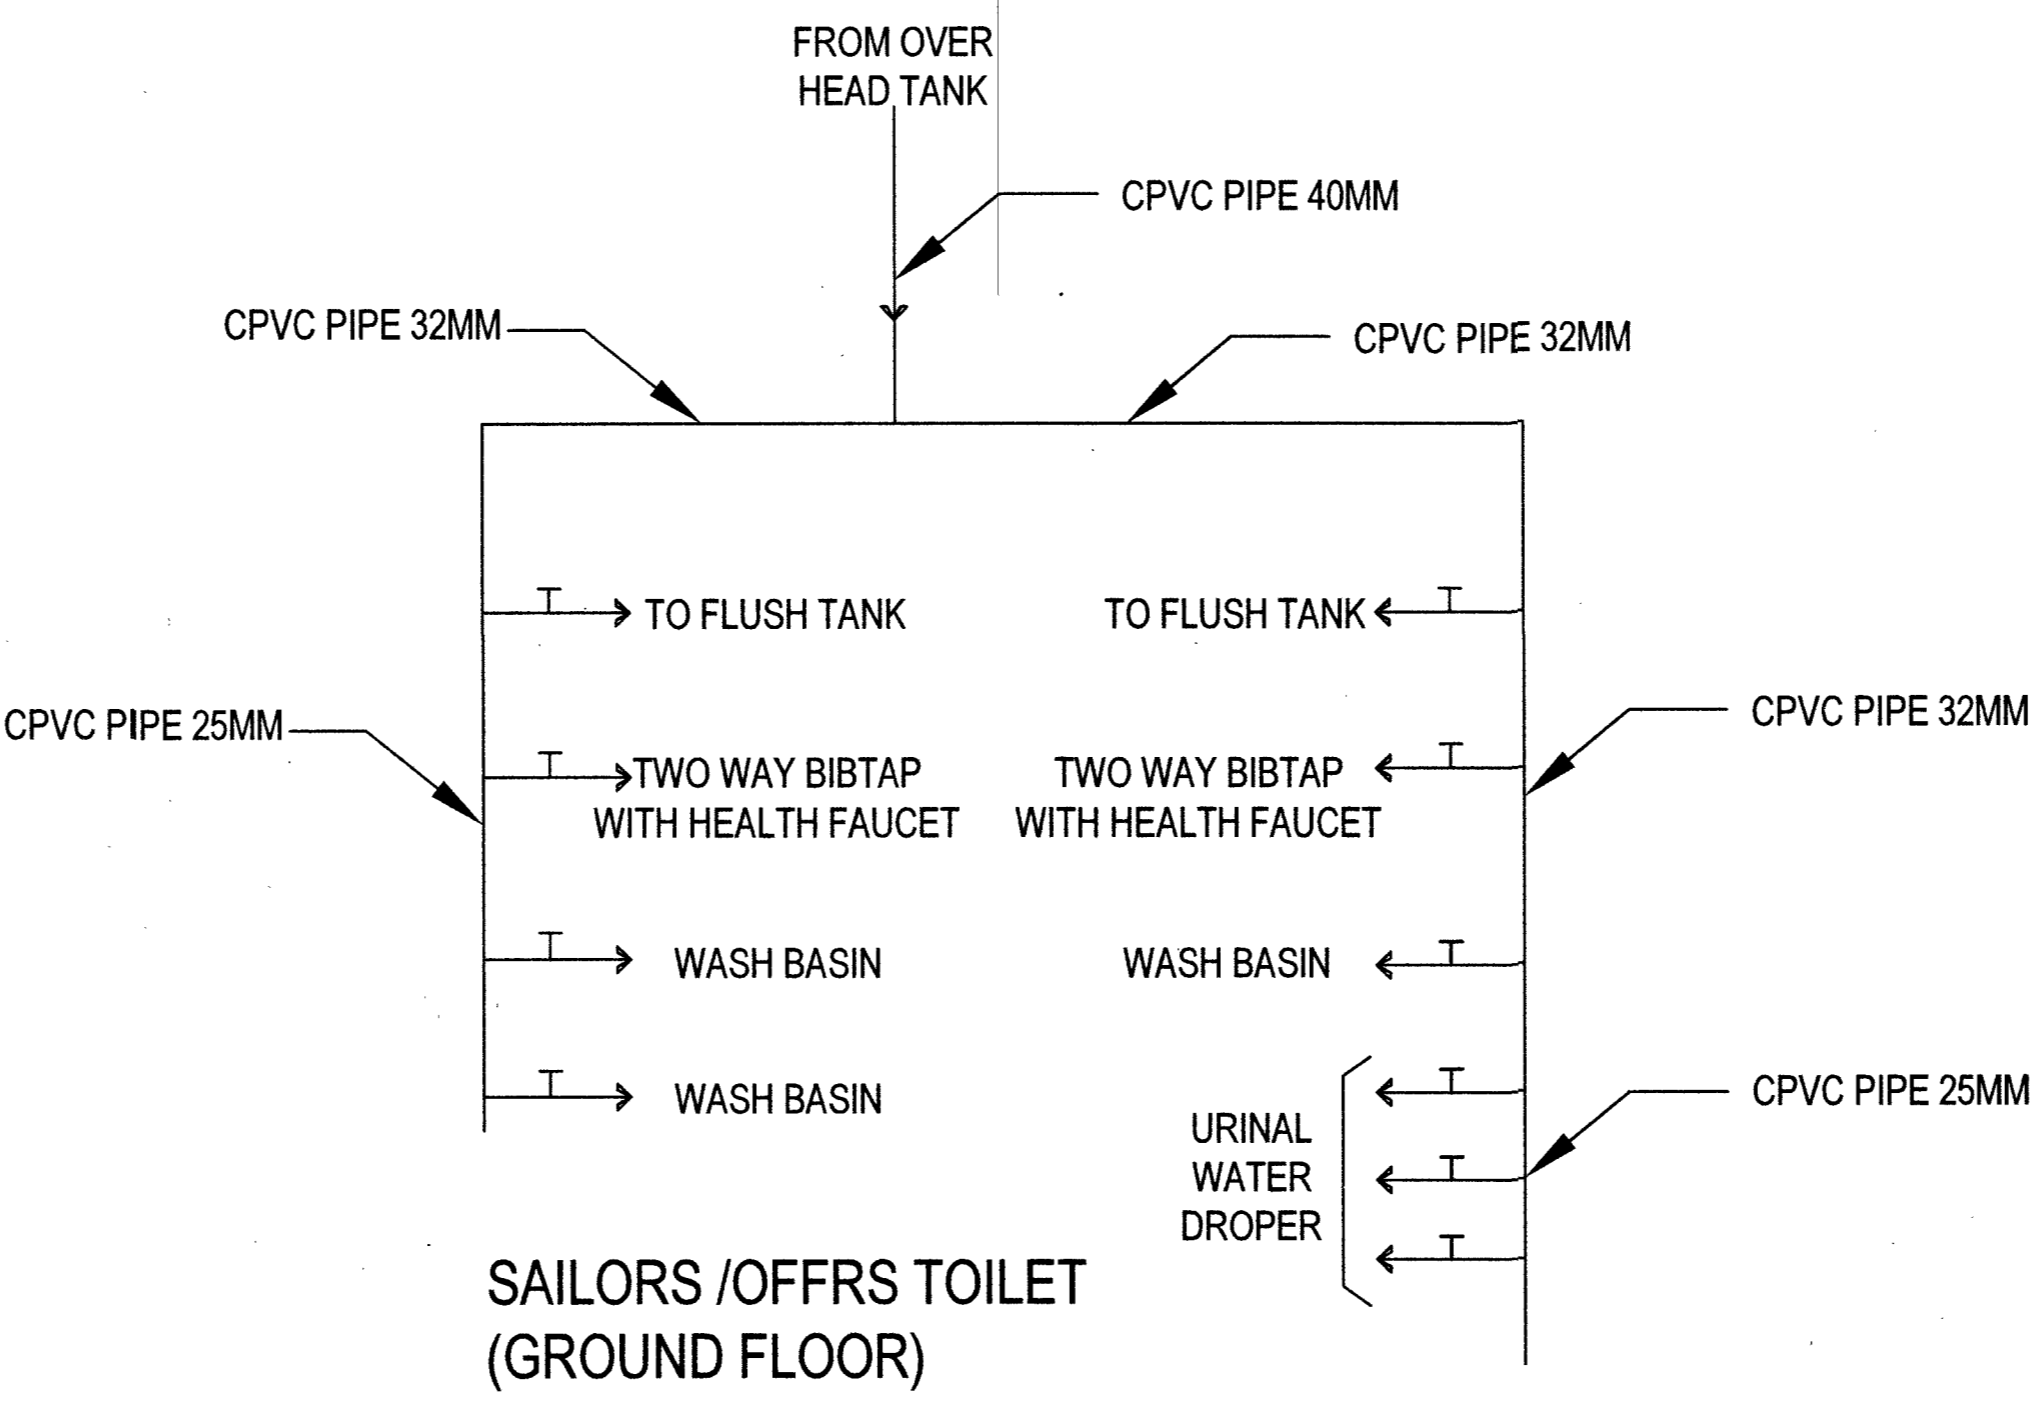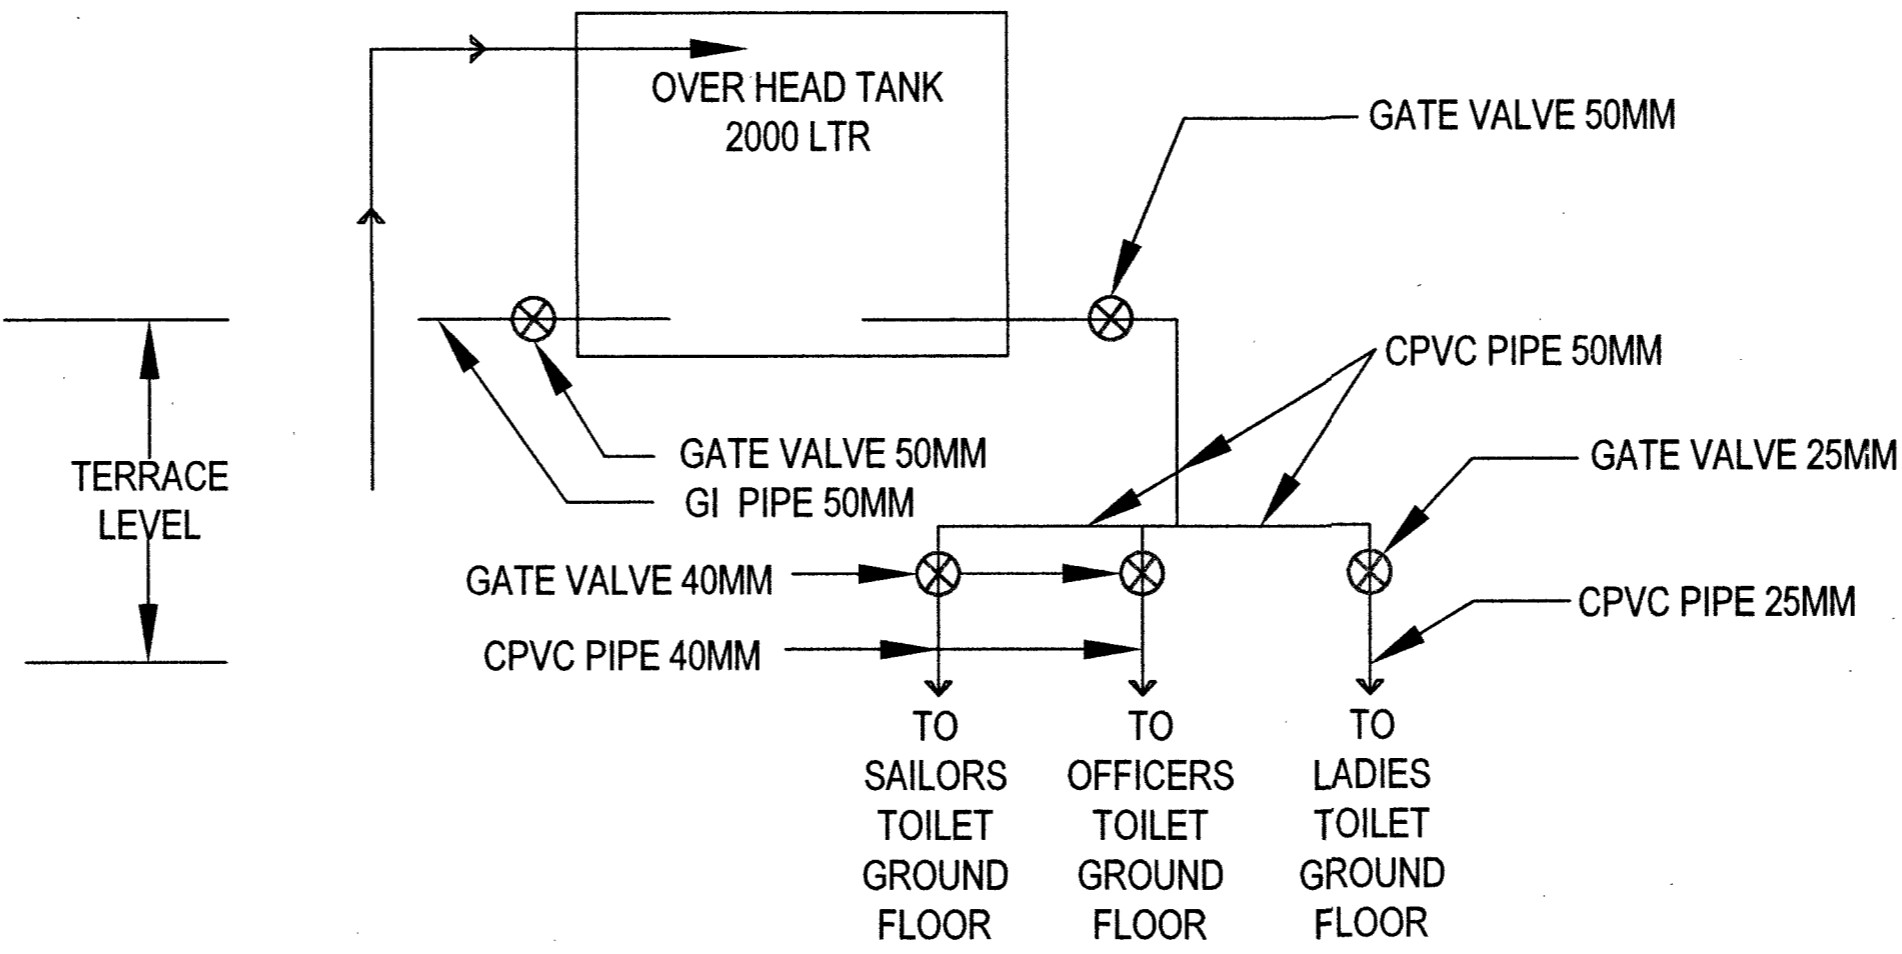

WATER SUPPLY FIRST FLOOR TOILET
(RHIBS DEGA)

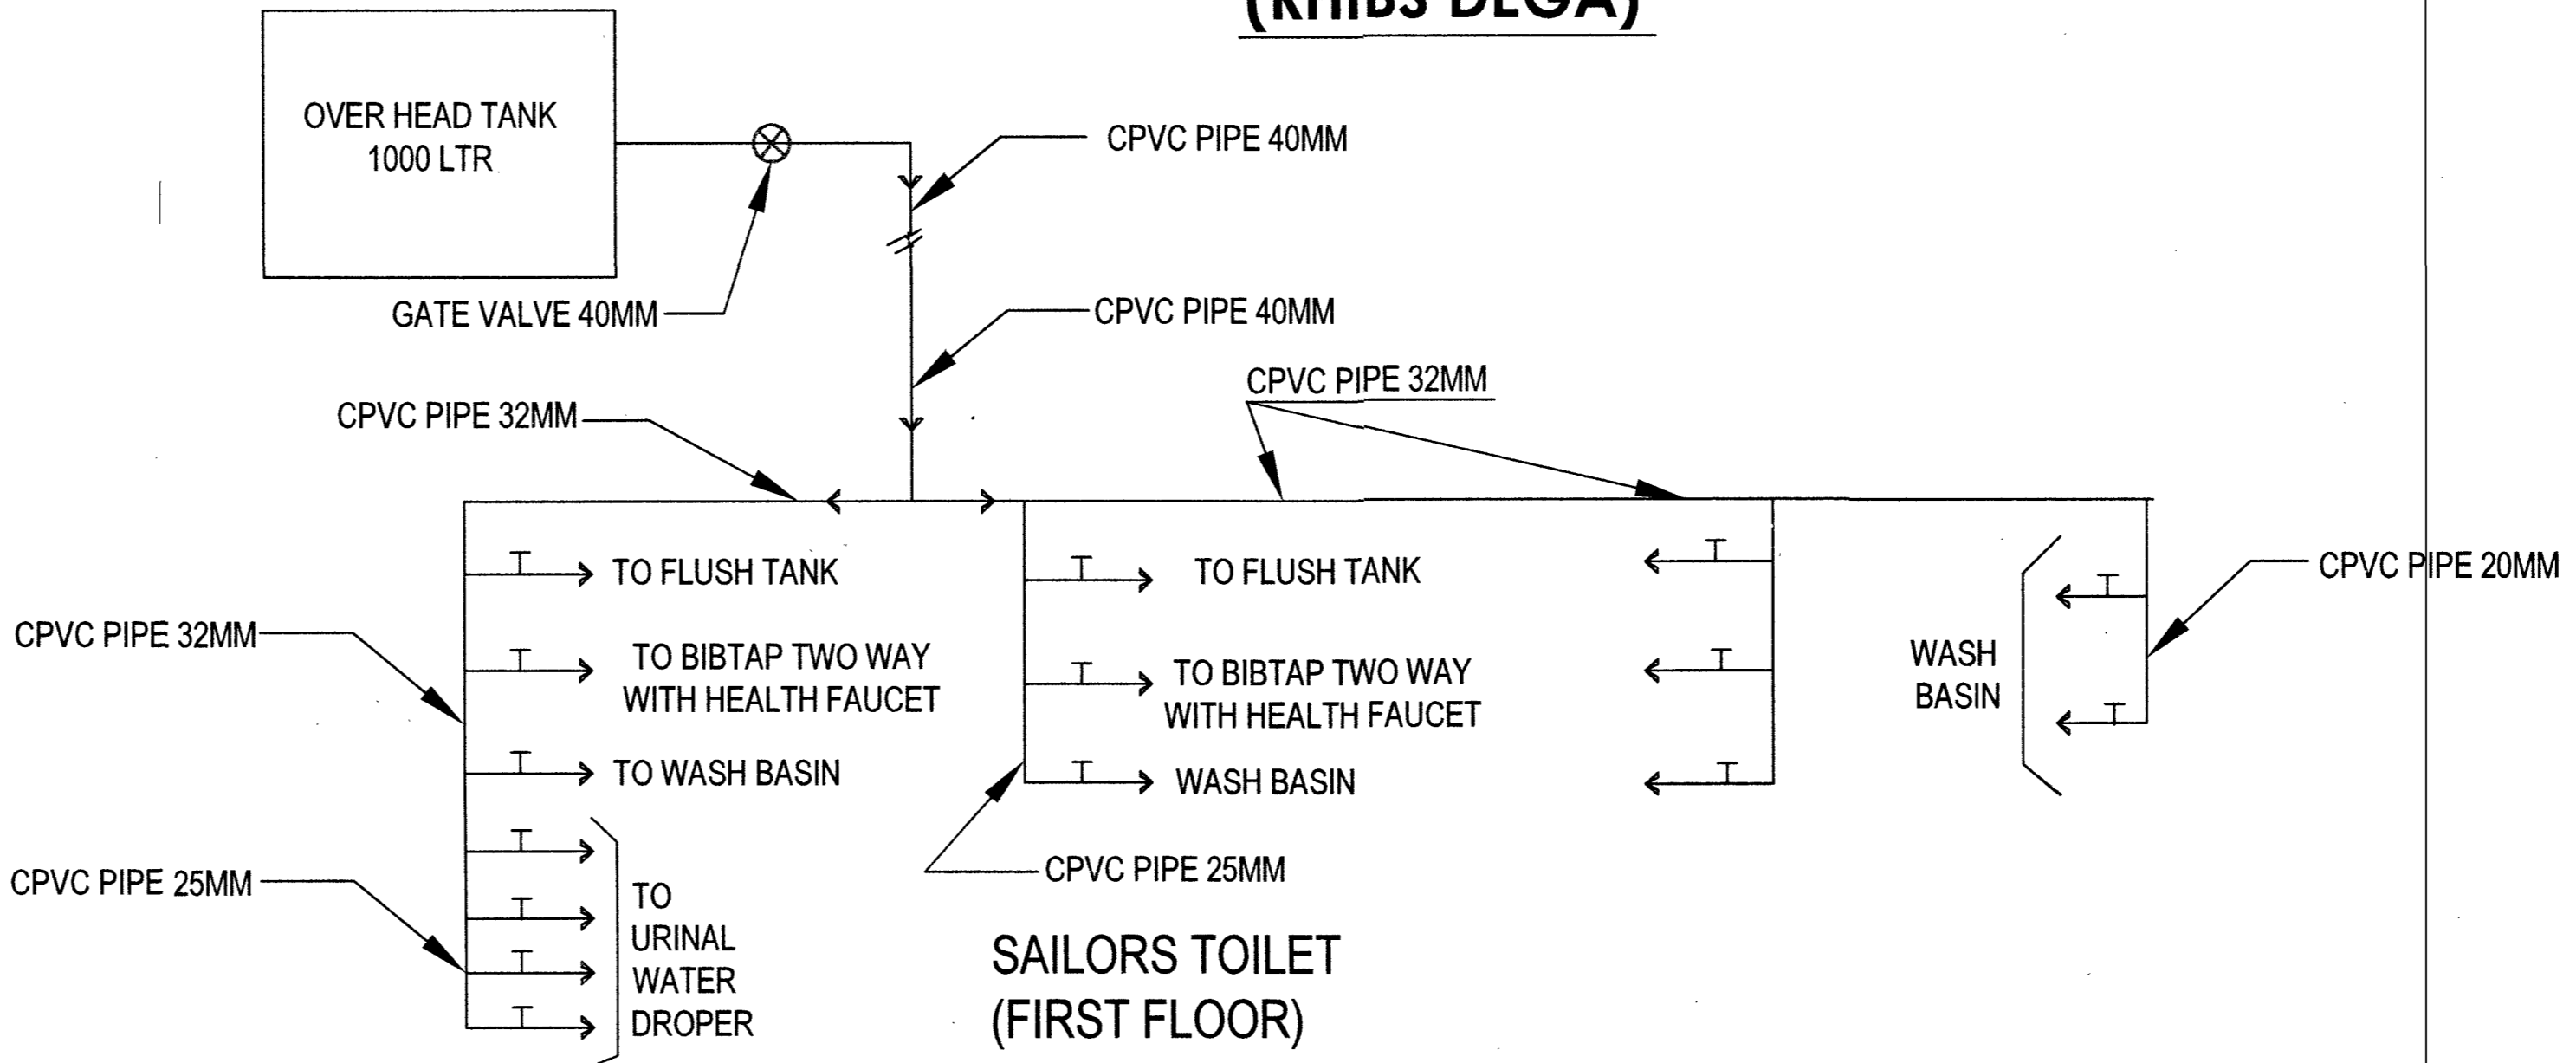

SL NO	NOTES
1	CONTRACTOR TO CHECK AND VERIFY ALL THE DIMENSIONS BEFORE EXECUTION OF THE WORK.
2	FIGURED DIMENSIONS SHALL BE FOLLOWED.
3	ALL DIMENSIONS ARE GIVEN IN MILLIMETERS UNLESS OTHERWISE SPECIFIED.

PROVN OF HANGAR AND ANNEXE
BUILDING AT INS DEGA
VISAKHAPATNAM

SCHEMATIC DIAGRAM OF WATER SUPPLY
GROUND & FIRST FLOOR.

DATE	10-08-2023	CHIEF ENGINEER (NAVY) VISAKHAPATNAM ZONE	SHEET NO 13/13
DRN	NK PAVAN		
TCD			
CKD			
SCALE	1:100	REF DRG. NO. CEVZ/2022/WD-2120	

AAD(UTILITY)

FOR CHIEF ENGINEER