


LOWER ROOF BRACINGS PLAN

UPPER ROOF BRACINGS PLAN

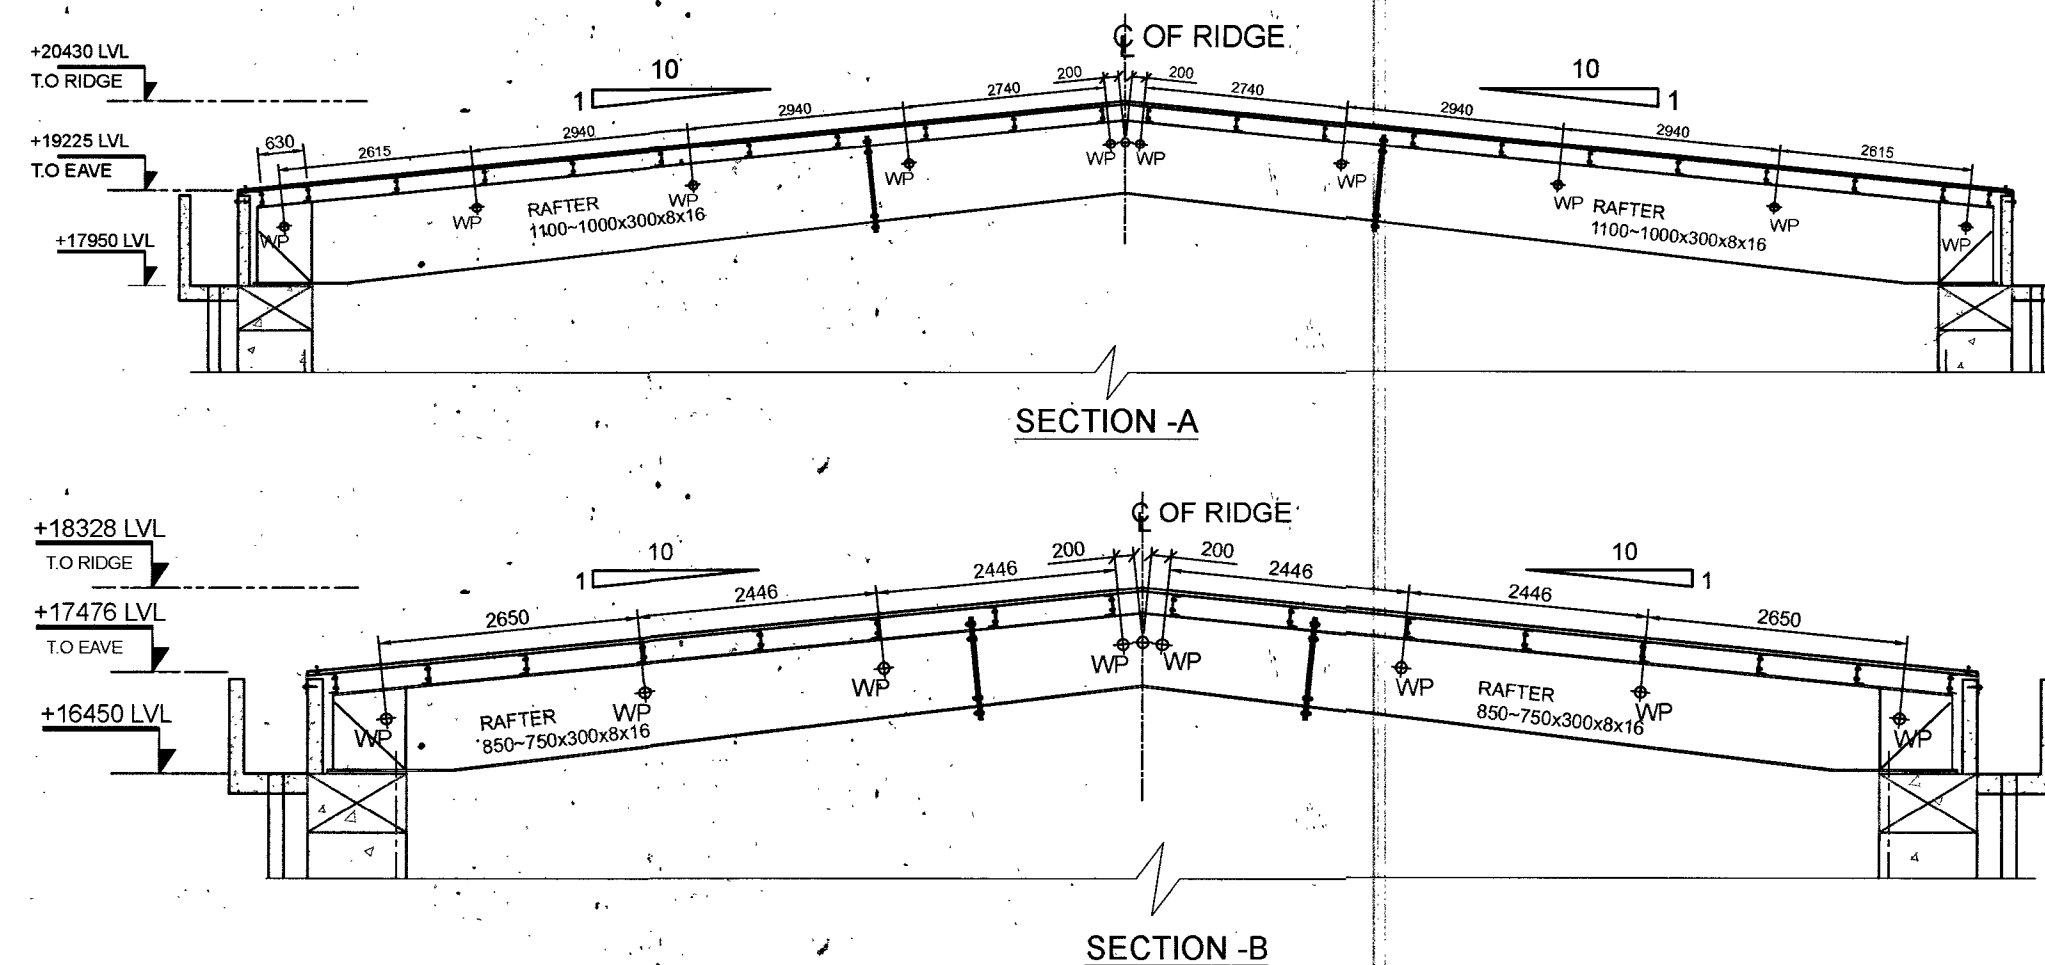

NOTES

1. ALL DIMENSIONS AND LEVELS GIVEN ARE IN MILLIMETERS UNLESS OTHERWISE SPECIFIED.
2. FIGURED DIMENSIONS ONLY SHALL BE FOLLOWED.
3. BOB= BOTTOM OF BEAM
TOB= TOP OF BEAM

DATE	DESCRIPTION	SIGN
REVISIONS		

VETTED BY

ALL DETAILS HAVE BEEN THOROUGHLY CHECKED AND ARE IN COMPLIANCE TO STANDARDS, CODES, REGULATIONS IN RESPECT OF SAFETY, SOUNDNESS AND ECONOMY.

[Signature]

PROVN OF HANGAR AND ANNEXE BUILDING AT INS DEGA VISAKHAPATNAM

UPPER & LOWER ROOF BRACINGS PLAN

SHT NO.	S20	HELIOS ENGINEERING CONSULTANTS #38-34-66 FCI COLONY MARRIPALEM VISAKHAPATNAM - 530018
PRO NO.	ST2204	
SCALE.	AS NOTED	
DRN BY.	KSS	
DATE.	28-02-2023	

DESIGNED BY

[Signature]
DV TRINADH RAO

CHECKED BY

[Signature]
S SURYA
MS (STRUCTURES)

**CHIEF ENGINEER (NAVY)
VISAKHAPATNAM**

REF.DRG.NO : CEVZ/2022/WD-2120(S) Sht.No.2 of 40

DESIGNS & DRAWINGS PREPARED UNDER CONSULTANCY FROM M/S HELIOS ENGINEERING CONSULTANTS AND VETTED BY ANDHRA UNIVERSITY

[Signature]
Kenshi Raman
Lt Col
SO 1 (Design)
for Chief Engineer

[Signature]
Srinivas Molla, IJSE
CE (NF)
Director (Design)
for Chief Engineer