


"For Construction of Plinth for PF Hut Size 18 x 32 Ft with 5ft verandah Armr Shop at Tac Hq Boom Ramban J&K.

S No	Description of work	Unit	Qty
1	Earth work in excavation by mechanical means (Hydraulic excavator)/manual means in foundation trenches or drains (not exceeding 1.5 m in width or 10 sqm on plan) including dressing of sides and ramming of bottoms, lift upto 1.5m, including getting out the excavated soil and disposal of surplus excavated soil as directed, within a lead of 50m		
	All kind soil	cum	27.09
2	Providing and laying in position cement concrete of specified grade excluding the cost of Centering and shuttering - All work upto plinth level: 1:5:10(1 cement: 5 coarse sand (Zone-III) derived from natural source: 10 graded stone aggregate 40mm nominal size derived from natural sources)	cum	9.64
3	Providing and laying in position cement concrete of specified grade excluding the cost of Centering and shuttering - All work upto plinth level: 1:3:6(1 cement: 3 coarse sand (Zone-III) derived from natural source: 6 graded stone aggregate 40mm nominal size derived from natural sources)	cum	15.77
4	Providing and filling stone boulders in trenches for all leads & lifts all complete as per direction of Engineer in charge	cum	6.76
5	Centering and shuttering including strutting propping etc. and removal of form work for: Foundations, footings bases for columns	cum	25.3
6	Excavating, supplying and filling of local earth (including royalty) by mechanical transport upto a lead of 5 km also including ramming and watering fo the earth in layers not exceeding 20 cm in trenches, plinth sides of foundation etc: complete	Cum	11.89
7	15 mm cement plaster on the rough side of single or half brick wall of mix: 1:6 (1 cement : 6 fine sand)	Sqm	12.94
8	Making plinth protection 50 mm thick of cement concreted 1:3:6 (1 Cement: 3 Coarse sand) (Zone III) derived from natural sources: 6 graded stone aggregate 20 mm nominal size derived from natural sources) over 75 mm thick bed of dry brick ballets 40 mm nominal size, well reamed and consolidated and grouted with fine sand, including necessary excavation, levelling & dressing & finishing the top smooth	Sqm	25.82
9	Cement concreted flooring 1:2:4 (1 Cement : 2 coarse sand : 4 graded stone aggregate) finished with a floating coat of neat cement, including cement slurry, but excluding the cost of nosing of steps etc: complete 40 mm thick with 20 mm nominal size stone aggregate	Sqm	47.63


N Ranbir Singh

Commandant 84 Bn CRPF

For and on behalf of President of India

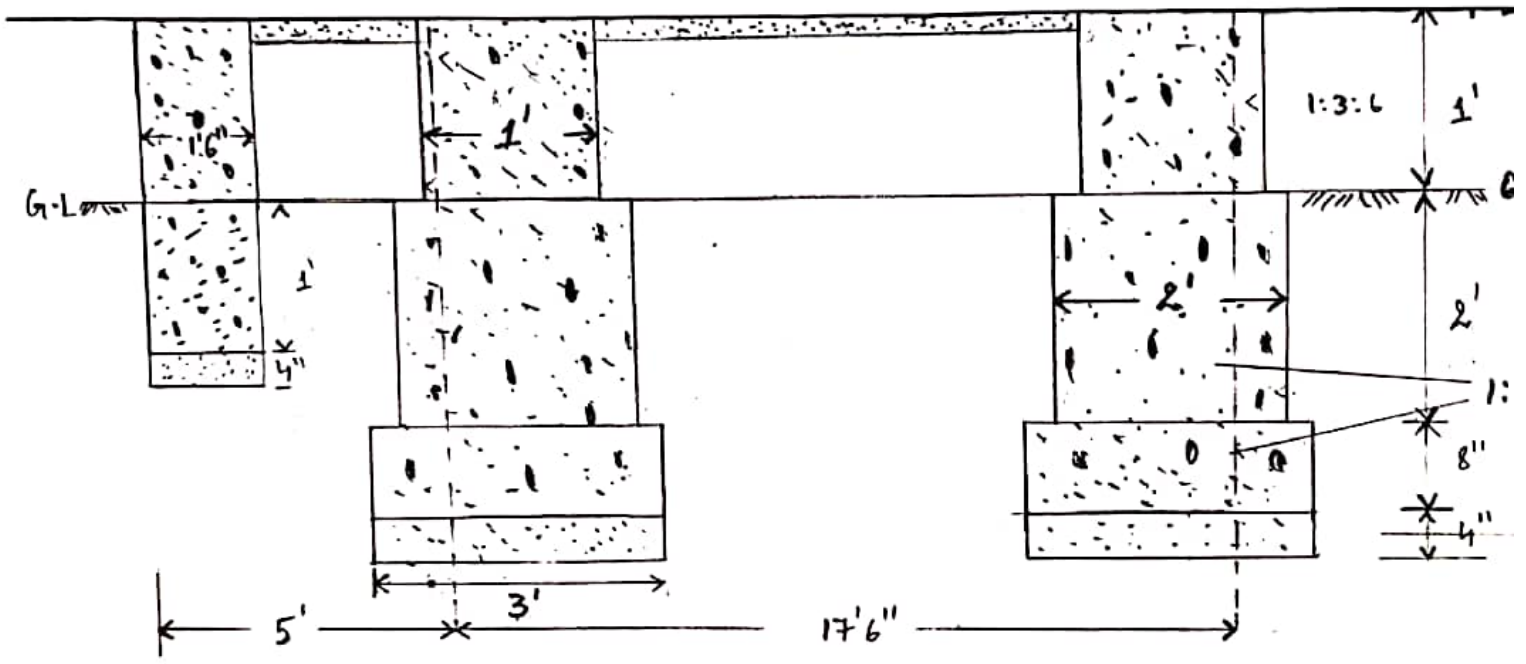

CROSS SECTION

SDW
 SDWIL, GC JMU

SDW 8/8/24
 कमाण्डन्ट-84 बटालियन
 Commandant-84 Bn
 केन्द्रीय रिजर्व पुलिस बल
 Central Reserve Police Force