


**NAME OF WORK -** RESTORATION OF WASHED- OUT PORTION OF SUBHASINI/ EMBANKMENT FROM CH. 1200 M. TO CH. 2300 M. WITH STRENGTHENING OF EXISTING EMBANKMENT FROM CH. 0.00 M. TO 1200 M. AND CH. 2300 M. TO 2700 M. ALONG THE LEFT BANK OF RIVER TORSIA IN BLOCK AND P.S. KALCHINI, DIST. ALIPURDUAR.

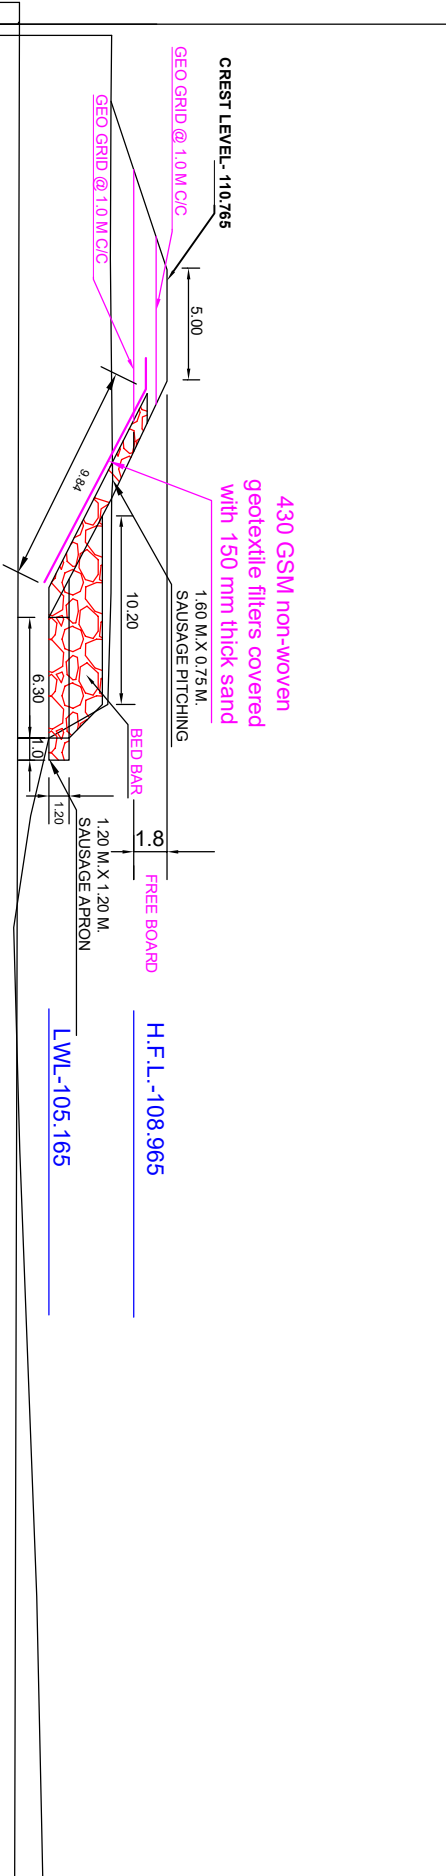


DIST	LEVEL	DIST	LEVEL
30.00	107.975	30.00	107.975
27.05	107.950	27.05	107.950
19.50	10.465	20.00	107.915
14.50	10.465		
9.25	107.980	10.00	108.020
		9.25	107.980
3.90	105.165	5.00	107.950
1.50	105.165	0.00	107.805
		1.50	105.165
		5.00	104.345
		10.00	103.590
		20.00	103.860
		40.00	104.625
		50.00	104.840

SUPER IMPOSE C/S AT CH. 1600 M

<p><i>Pathy</i> 05/01/26</p> <p>JUNIOR ENGINEER HASIMARA (I) SECTION</p>	<p><i>Pathy</i> 05.01.26</p> <p>SUB-DIVN OFFICER APD.IRRI.SUB-DIVISION</p>	<p><i>Pathy</i> 5/1/26</p> <p>EXECUTIVE ENGINEER ALIPURDUAR IRR. DIVISION</p>	<p><i>Pathy</i> 5/1/26</p> <p>SUPERINTENDING ENGINEER NE CIRCLE-I DEBIBARI, COOCHBEHAR</p>
--	--	---	--

**NAME OF WORK -** RESTORATION OF WASHED- OUT PORTION OF SUBHASINI EMBANKMENT FROM CH. 1200 M. TO CH. 2300 M. WITH STRENGTHENING OF EXISTING EMBANKMENT FROM CH. 0.00 M. TO 1200 M. AND CH. 2300 M. TO 2700 M. ALONG THE LEFT BANK OF RIVER TORSIA IN BLOCK AND P.S. KALCHINI, DIST. ALIPURDUAR.

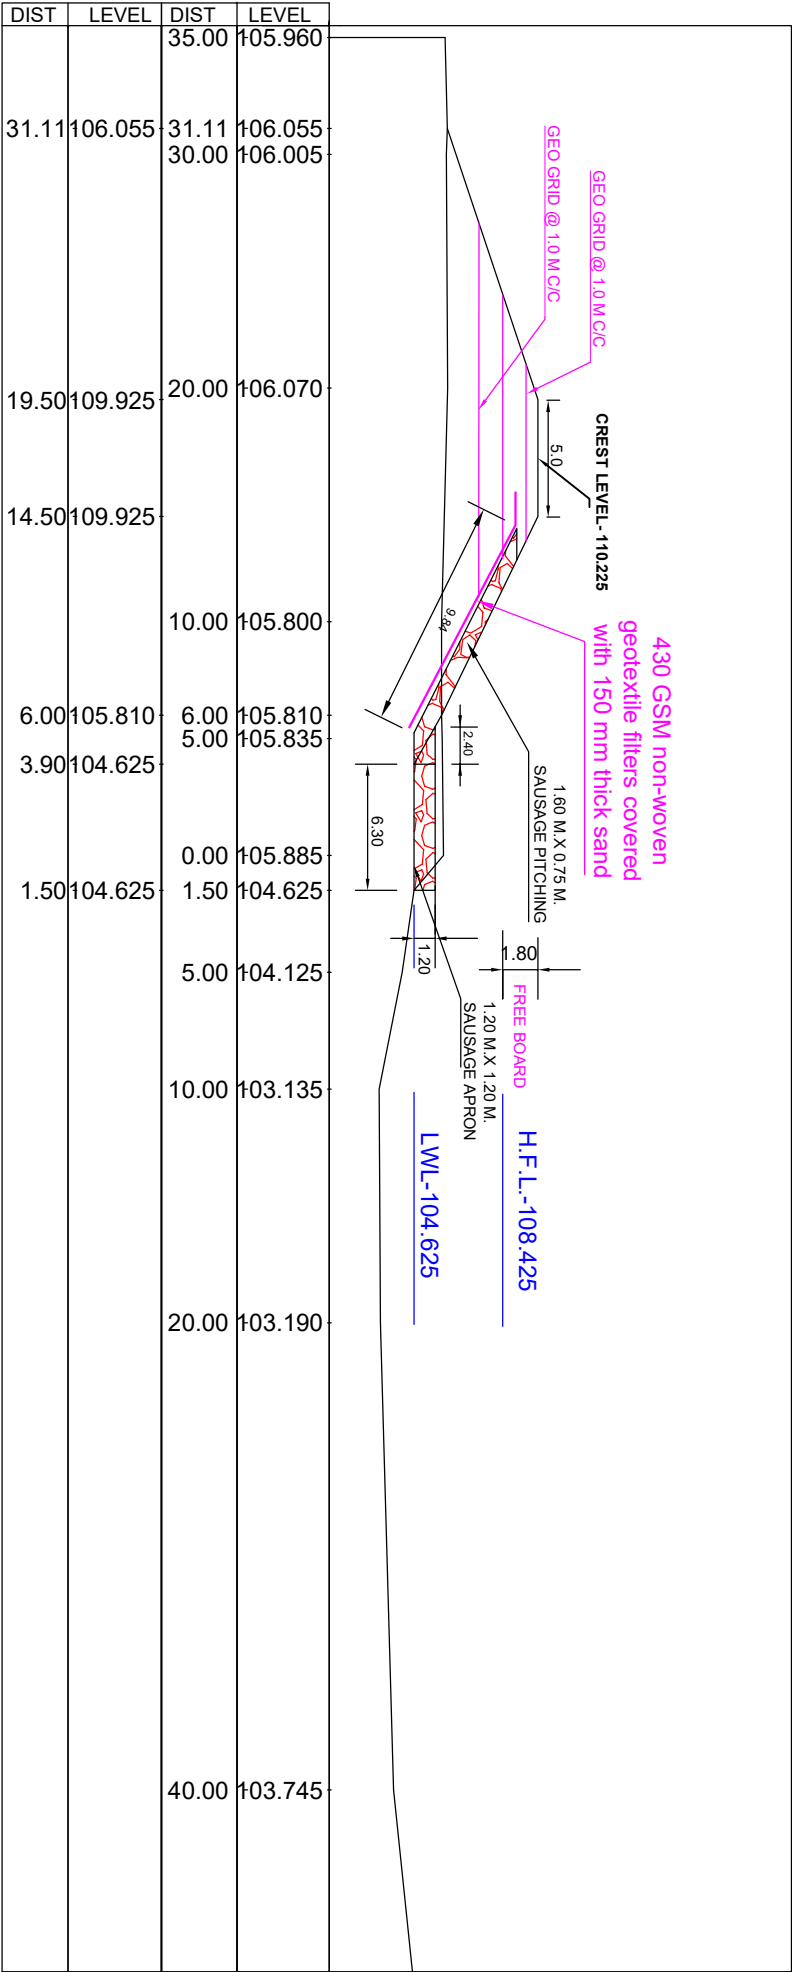

**SUPER IMPOSE C/S AT CH. 1800 M**

JUNIOR ENGINEER  
HASIMARA (I) SECTION

*Handwritten signature and date 05/01/26*

SUB-DIVN OFFICER  
APD.IRRI.SUB-DIVISION

*Handwritten signature and date 05.01.26*


EXECUTIVE ENGINEER  
ALIPURDUAR IRR. DIVISION

*Handwritten signature and date 5/1/26*

SUPERINTENDING ENGINEER  
NE CIRCLE-I  
DEBIBARI, COOCHBEHAR

*Handwritten signature and date 5/1/2026*

**NAME OF WORK -** RESTORATION OF WASHED- OUT PORTION OF SUBHASINI/ EMBANKMENT FROM CH. 1200 M. TO CH. 2300 M. WITH STRENGTHENING OF EXISTING EMBANKMENT FROM CH. 0.00 M. TO 1200 M. AND CH. 2300 M. TO 2700 M. ALONG THE LEFT BANK OF RIVER TORSIA IN BLOCK AND P.S. KALCHINI, DIST. ALIPURDUAR.

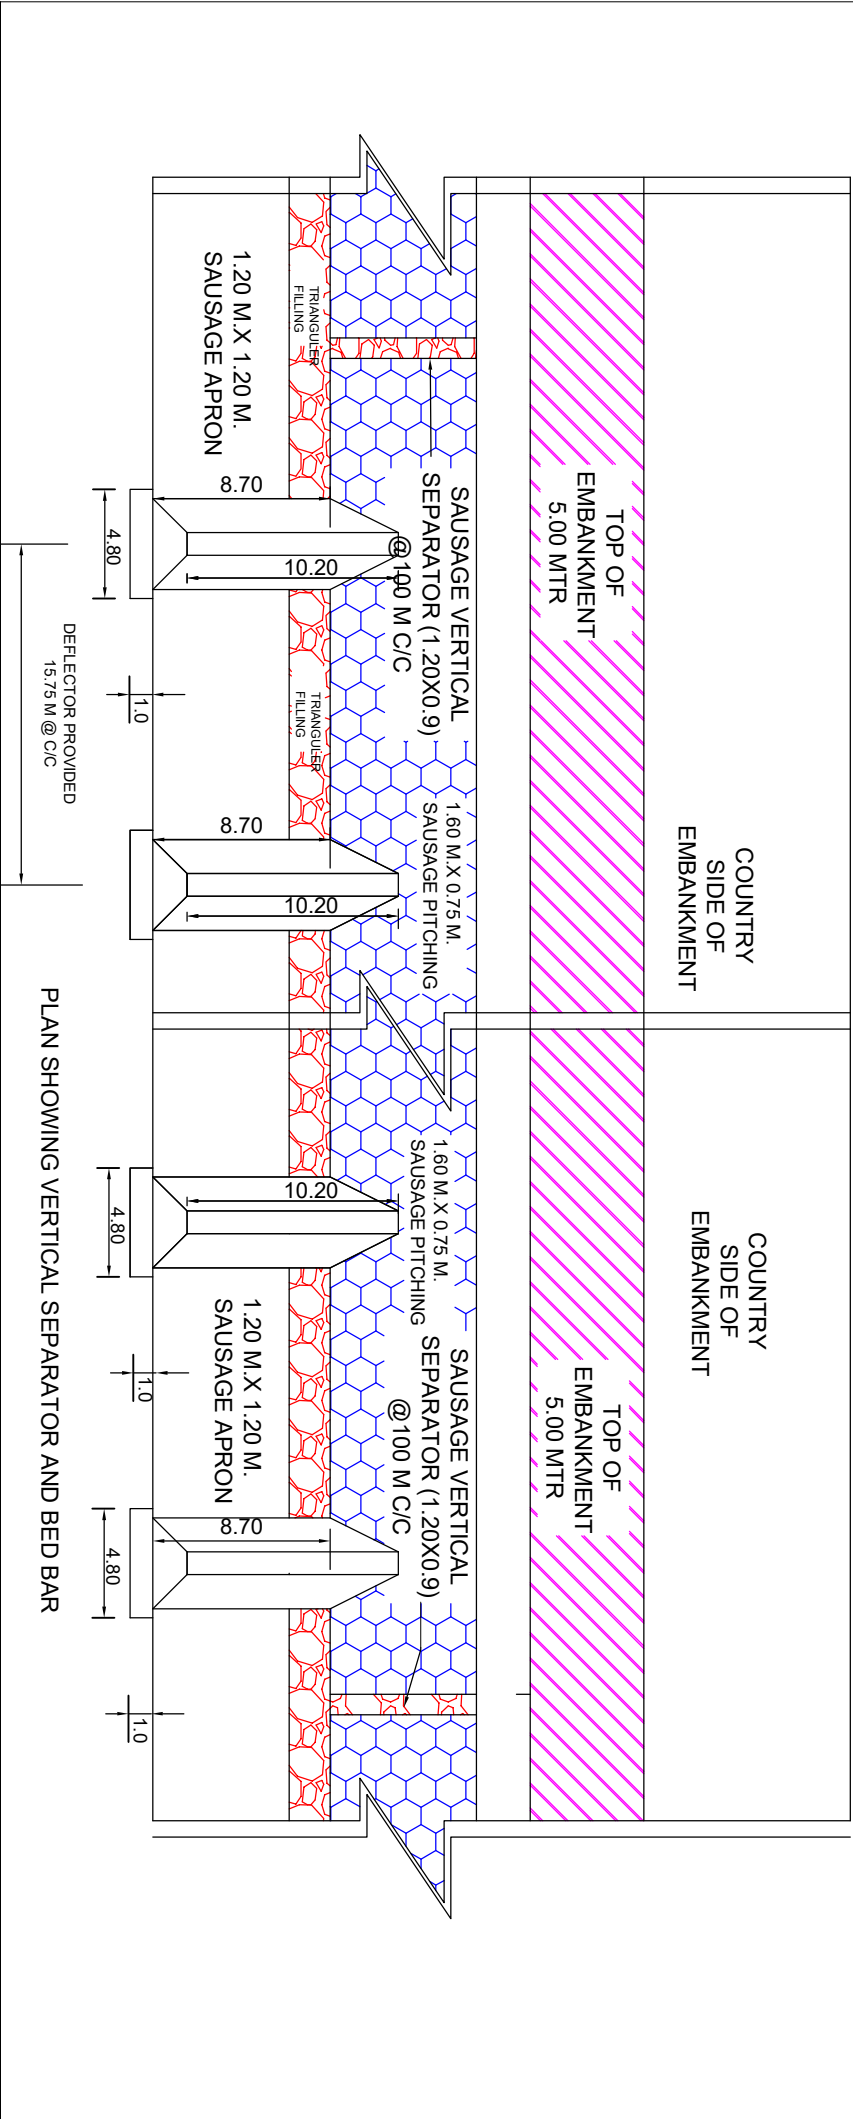

<p><i>Pratim</i> 05/01/26</p> <p>JUNIOR ENGINEER HASIMARA (I) SECTION</p>	<p><i>Pratim</i> 05.01.26</p> <p>SUB-DIVIN OFFICER APD,IRRI,SUB-DIVISION</p>	<p><i>Pratim</i> 5/1/26</p> <p>EXECUTIVE ENGINEER ALIPURDUAR IRRI. DIVISION</p>	<p><i>Pratim</i> 5/1/26</p> <p>SUPERINTENDING ENGINEER NE CIRCLE-I DEBIBARI, COOCHBEHAR</p>
---	--	---	---

**GOVT OF WEST BENGAL  
IRRIGATION & WATERWAYS DIRECTORATE  
NORTH-EAST IRRIGATION CIRCLE-I**

NAME OF WORK- RESTORATION OF WASHED- OUT PORTION OF SUBHASINI  
EMBANKMENT FROM CH. 1200 M. TO CH. 2300 M. WITH STRENGTHENING OF EXISTING  
EMBANKMENT FROM CH. 0.00 M. TO 1200 M. AND CH. 2300 M. TO 2700 M. ALONG THE LEFT  
BANK OF RIVER TORSIA IN BLOCK AND P.S. KALCHINI, DIST. ALIPURDUAR.

**SURVEY MAP** **SCALE-1:4000**

<p>   <u>P. J. M.</u>            JUNIOR ENGINEER            HASIMAR I. SECTION            05/01/26         </p>	<p>   <u>f</u>            SUB-DIV/N OFFICER            APD IRR/ SUB-DIVISION            26/11/25         </p>	<p>   <u>inc</u>            EXECUTIVE ENGINEER            ALPUPDUAR IRR. DIVISION            26.10.25         </p>	<p>   <u>B. C. P.</u>            SE. INCH            DEVBARI, COOCHBEHA            25/11/2025         </p>
--	--	---	---

