




TYPICAL CROSS SECTION

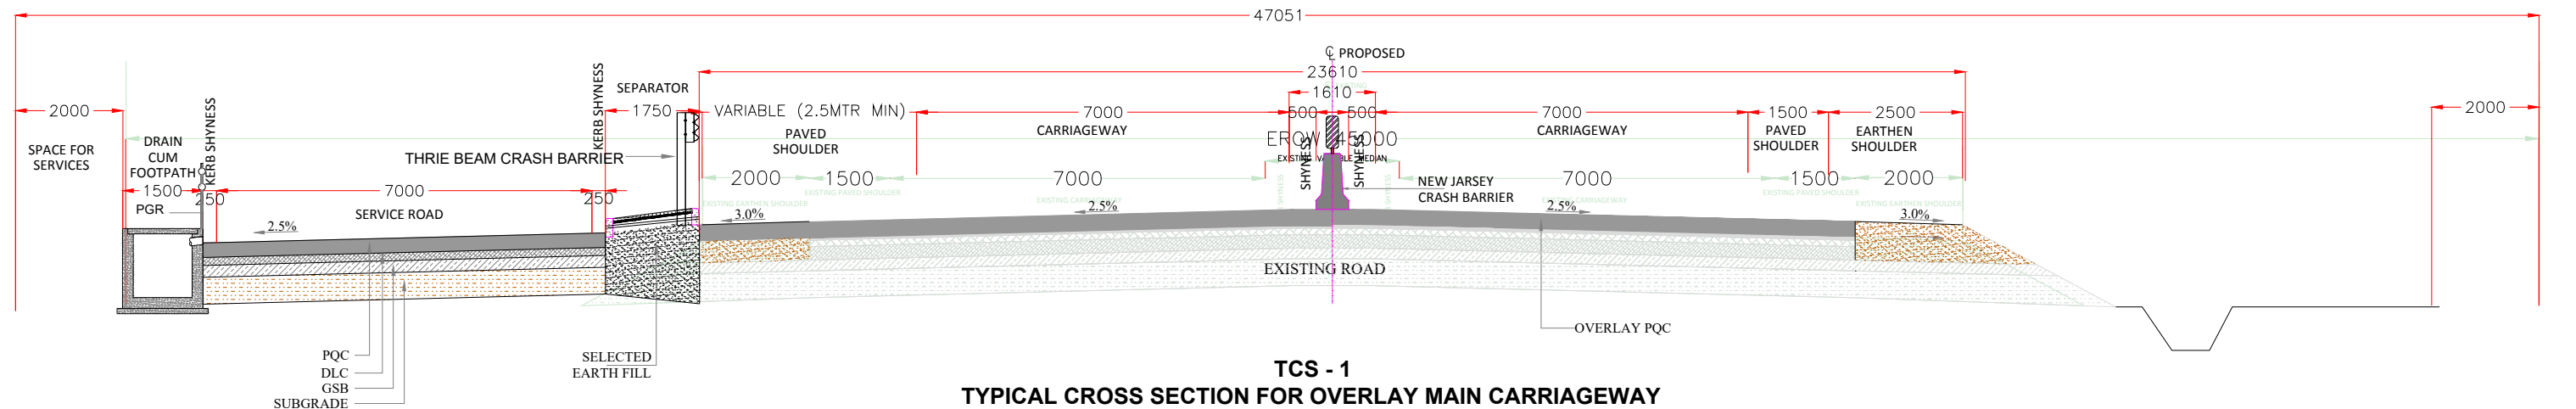

TCS - 1		
START CHAINAGE	END CHAINAGE	LENGTH (M)
365+200	365+260	60

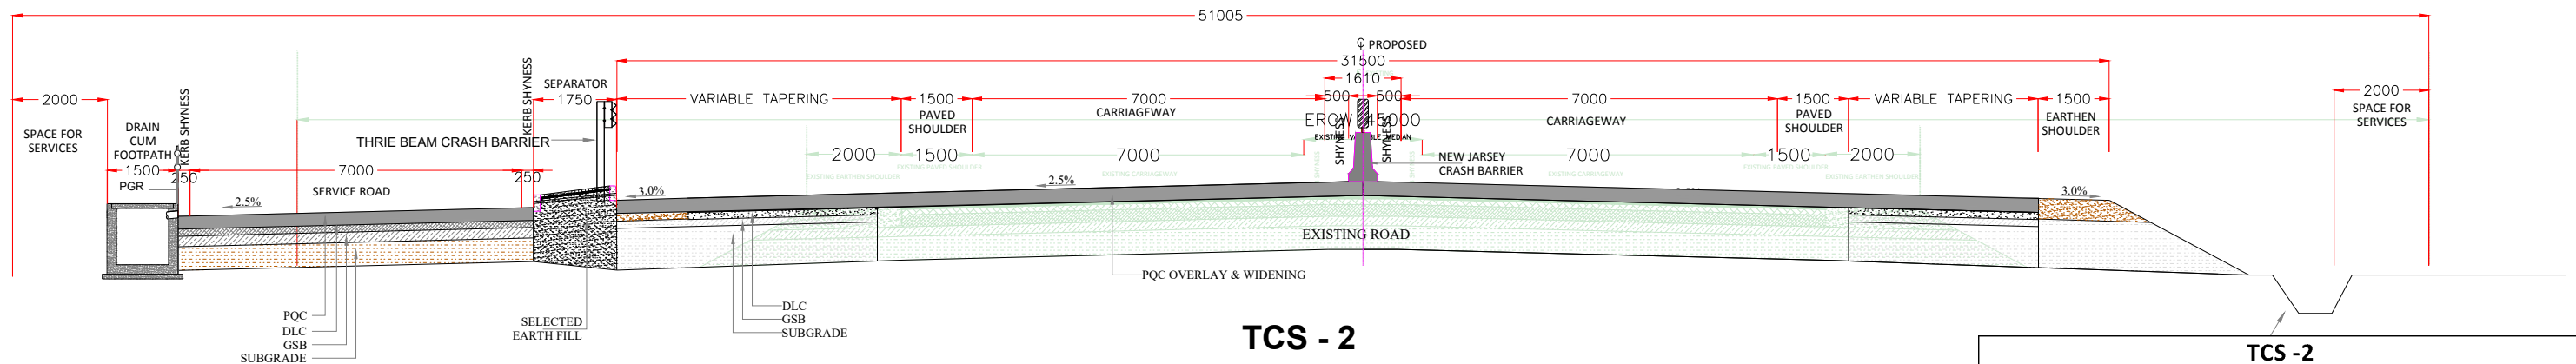

TCS - 2		
START CHAINAGE	END CHAINAGE	LENGTH (M)
365+260	365+525	265

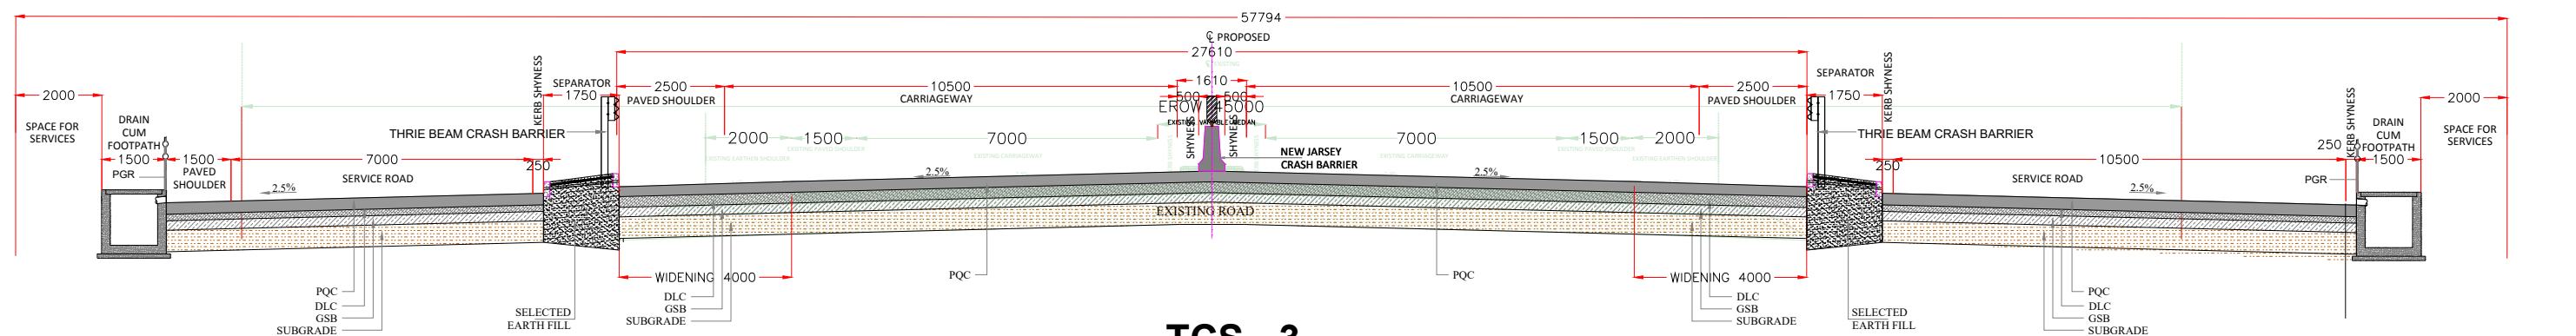

TCS - 3		
START CHAINAGE	END CHAINAGE	LENGTH (M)
365+525	365+735	210

REV.	DATE	DESCRIPTION

AUTHORITY:
NATIONAL HIGHWAYS
AUTHORITY OF INDIA
(Ministry of Shipping, Road Transport and Highways)

DPR CONSULTANT
M/s CHAITANYA PROJECTS
CONSULTANCY PVT. LTD.

IN ASSOCIATION WITH
MSPARK FUTURISTICS &
ASSOCIATES

NAME OF PROJECT
CONSULTANCY SERVICES FOR PREPARATION OF
DETAILED PROJECT REPORT (DPR) FOR
DEVELOPMENT OF VARIOUS PORT CONNECTIVITY
STRETCHES UNDER PORT CONNECTIVITY MASTER
PLAN OF KIOCL FLYOVER IN THE STATE OF
KARNATAKA.

DRAWN
DESIGNED
PROOF CHECKED
APPROVED

TITLE:
TYPICAL CROSS SECTIONS



SCALE:
NOT TO SCALE

DRG. NO.:
CP/MSPARK/KIOCL/TCS-01


DATE:
"OCT., 2025"

SHEET
01 OF 03


REV:
R4

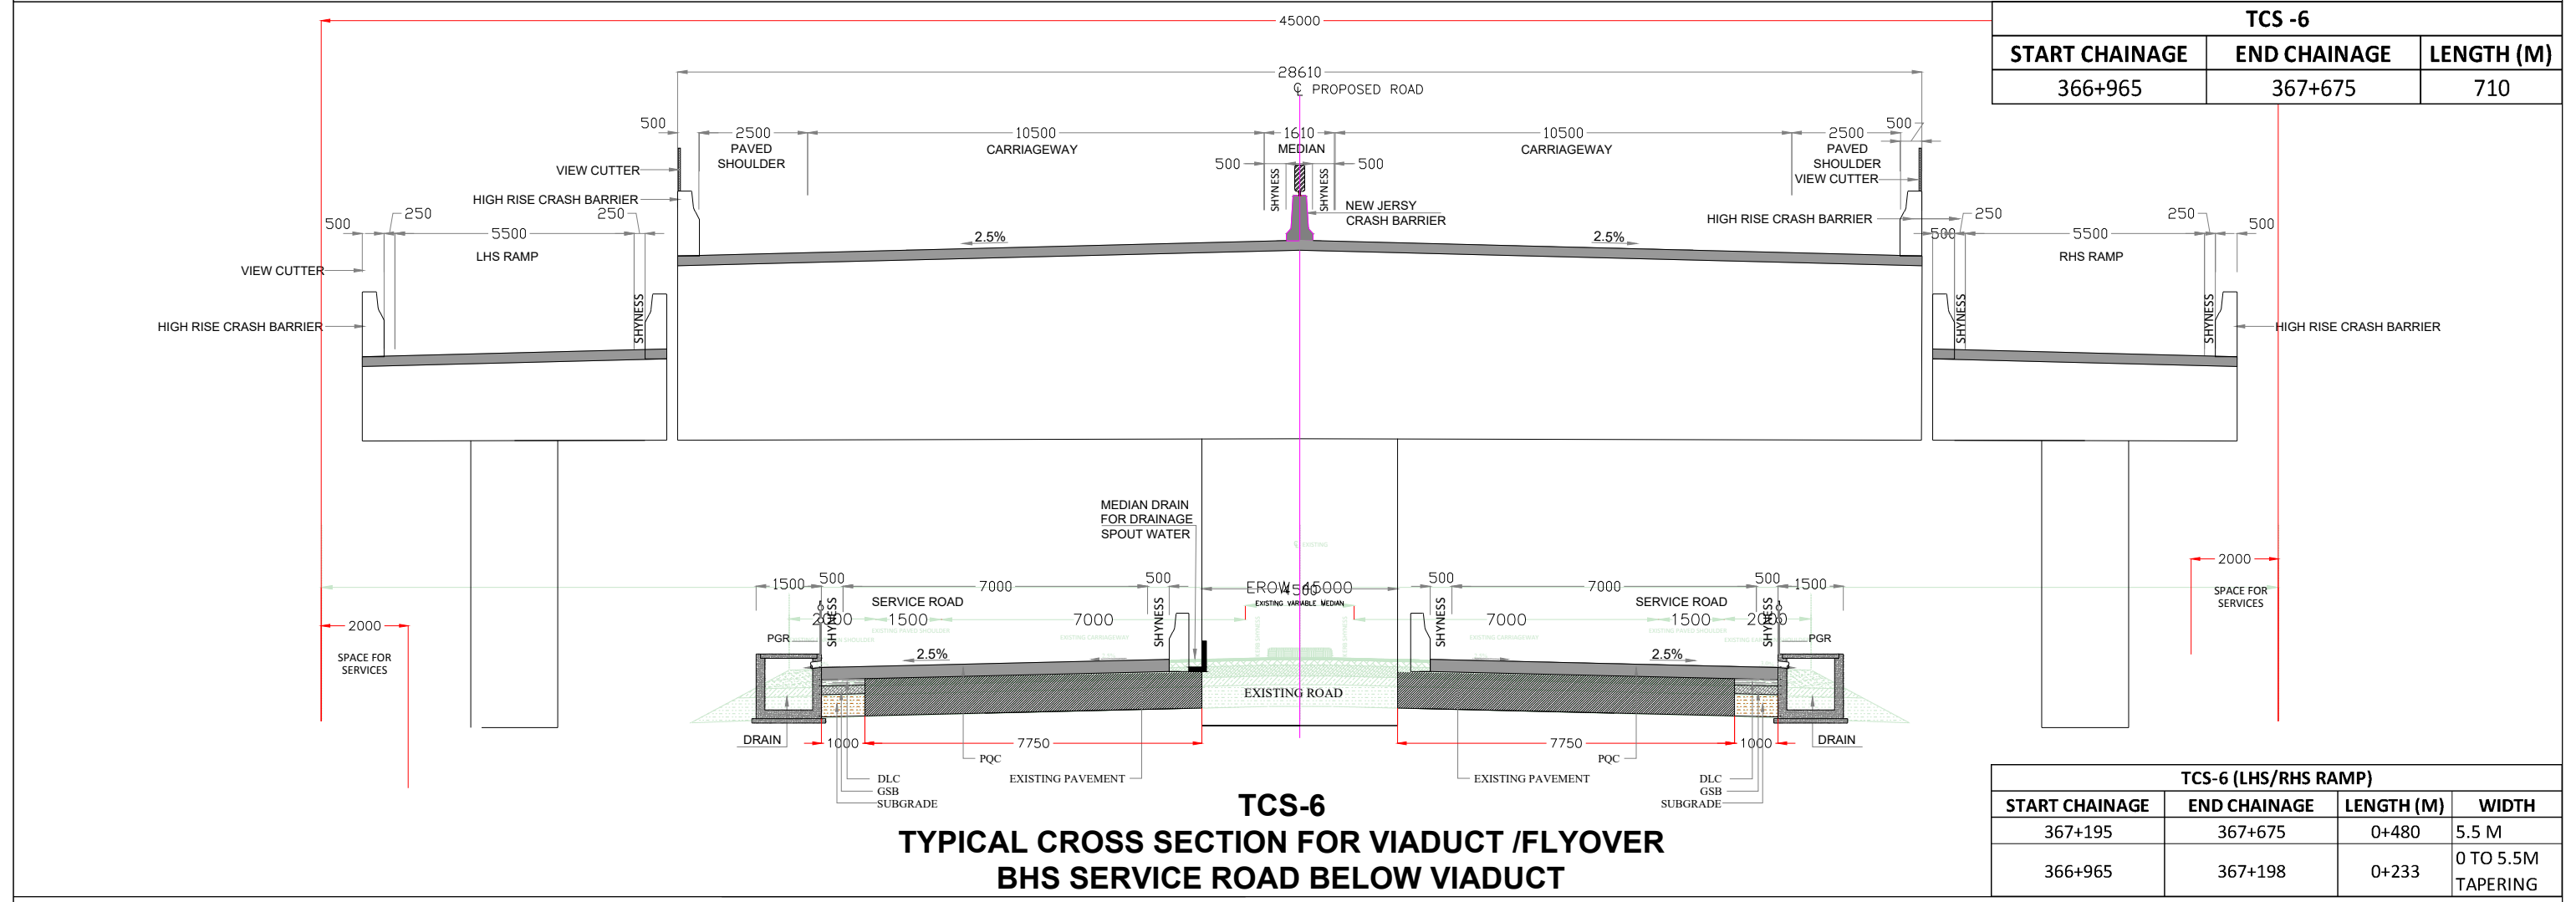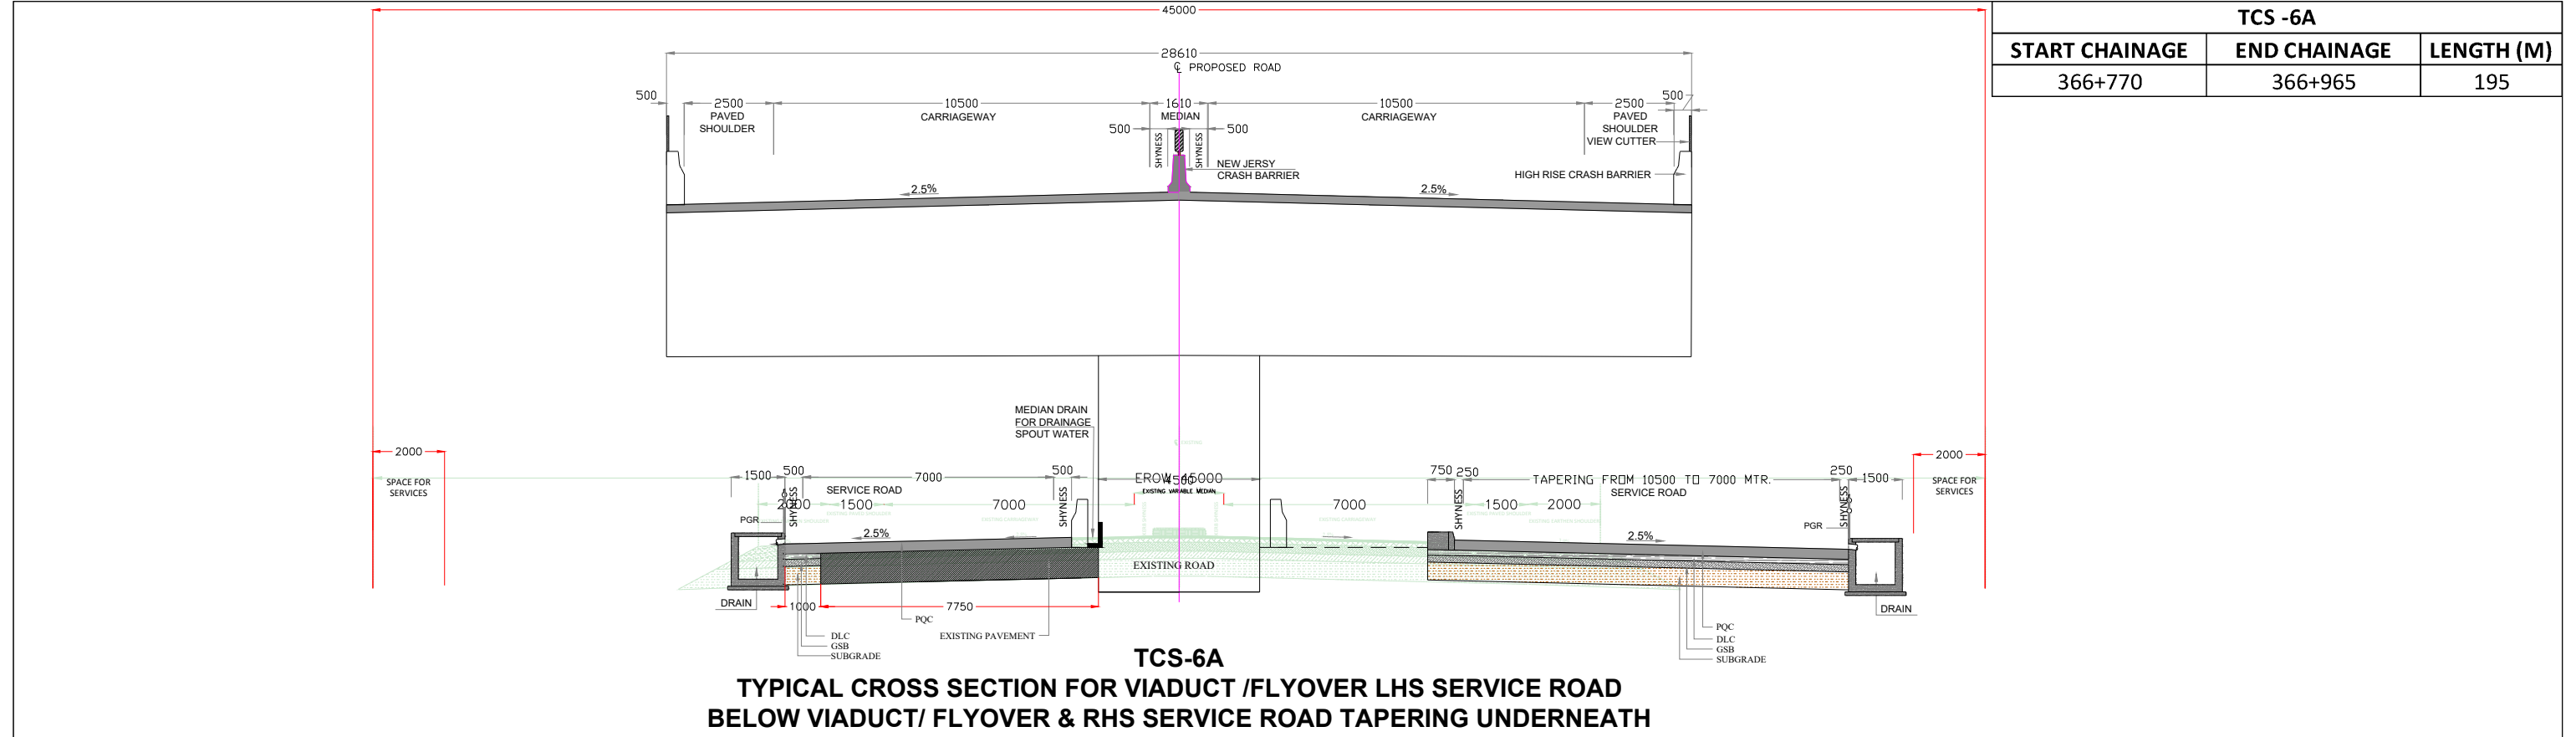


TCS -7		
START CHAINAGE	END CHAINAGE	LENGTH (M)
367+675	368+050	375

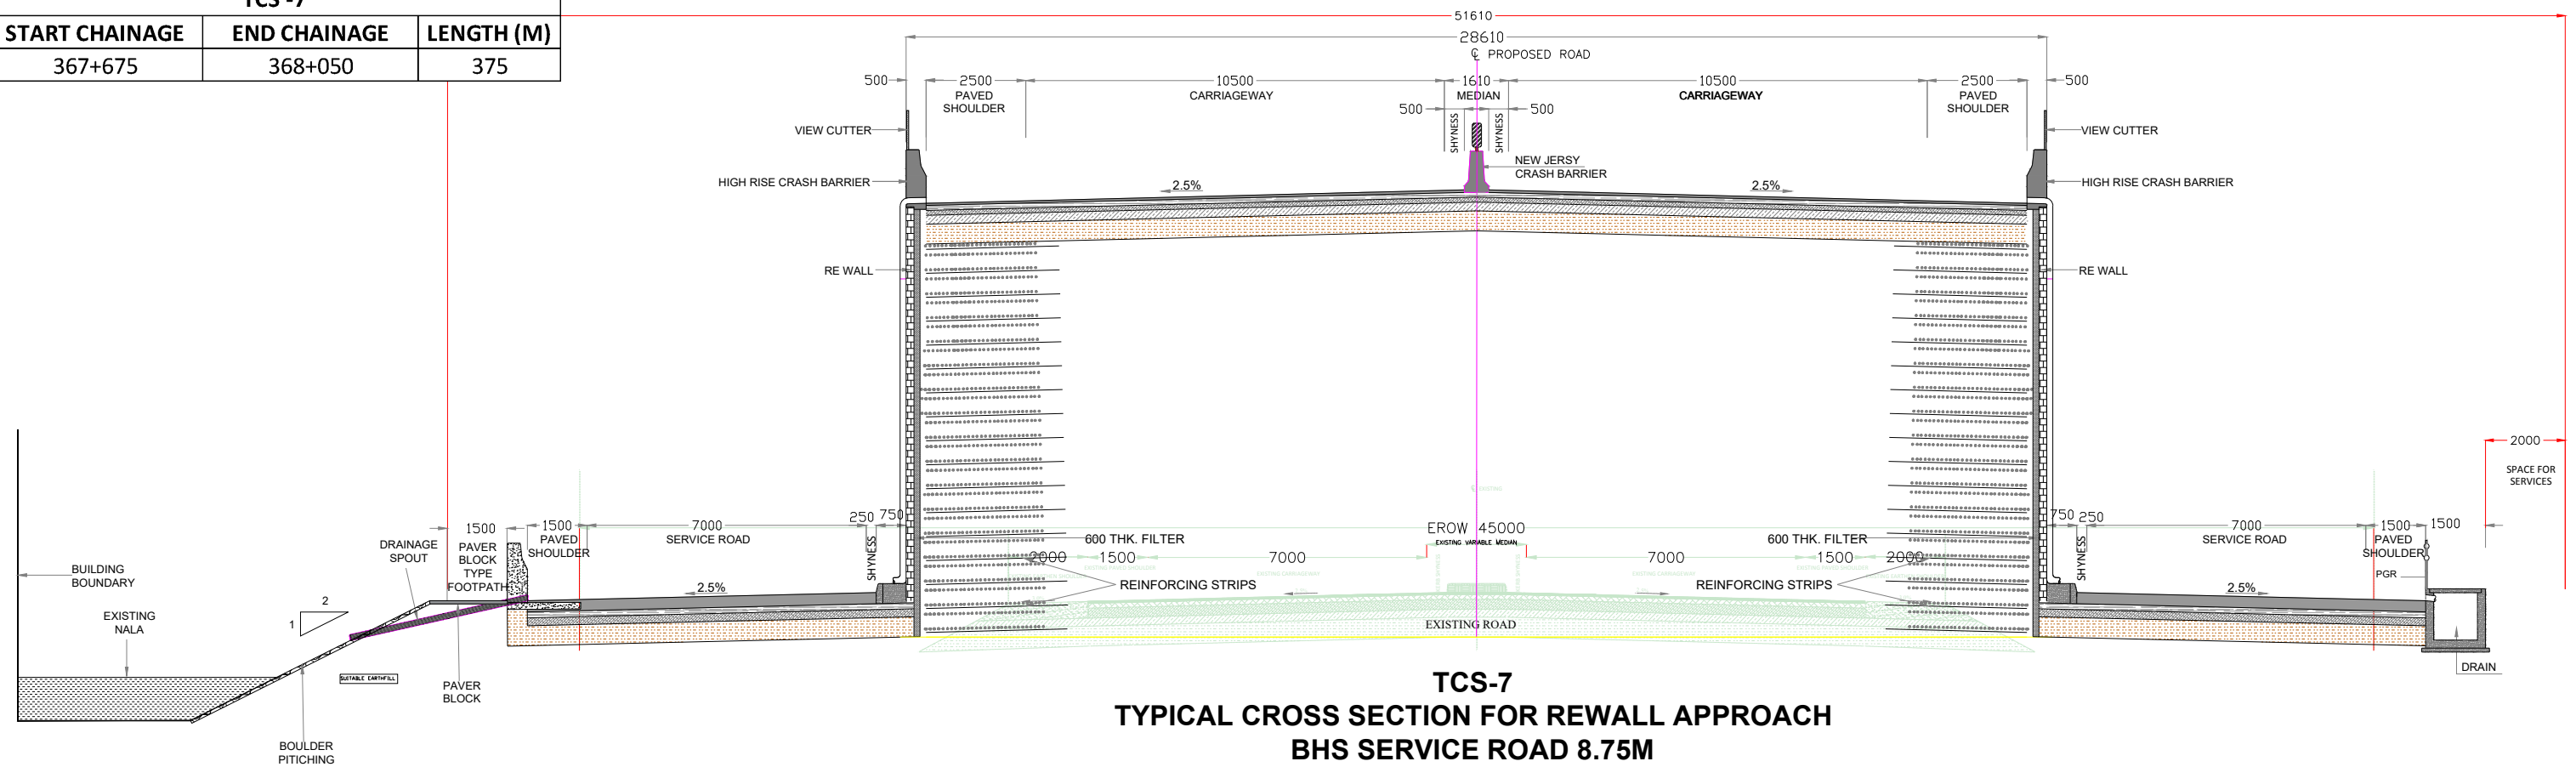

TCS -8		
START CHAINAGE	END CHAINAGE	LENGTH (M)
368+050	368+275	225

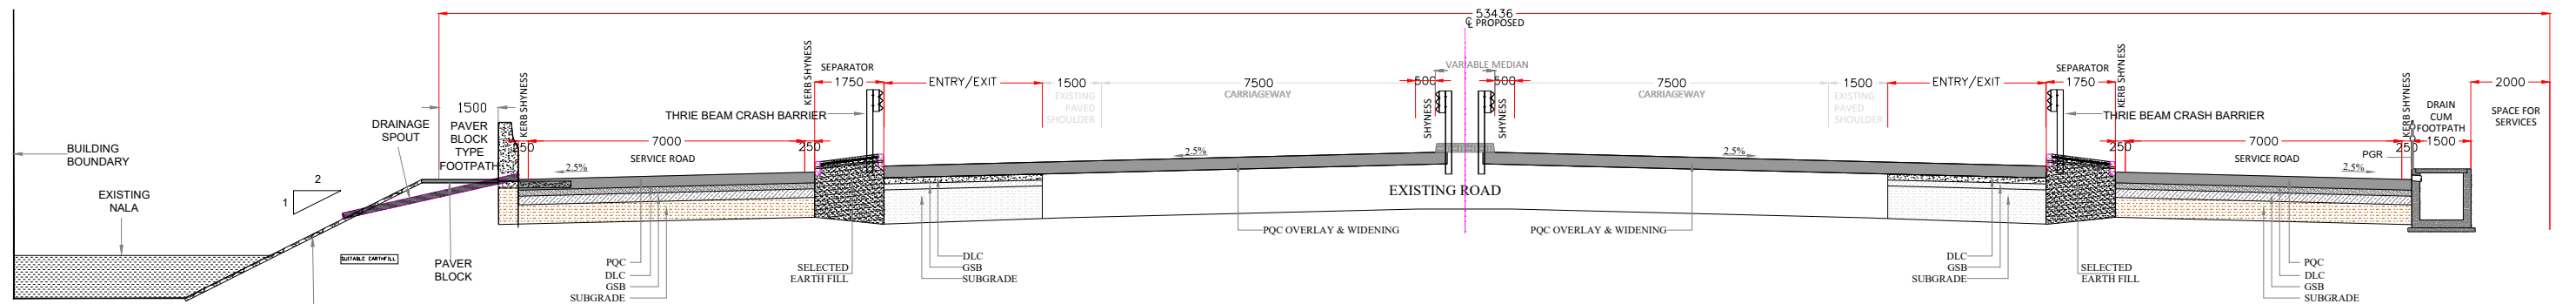

TCS - 8
TYPICAL CROSS SECTION FOR ENTRY & EXIT AT KIOCL JUNCTION

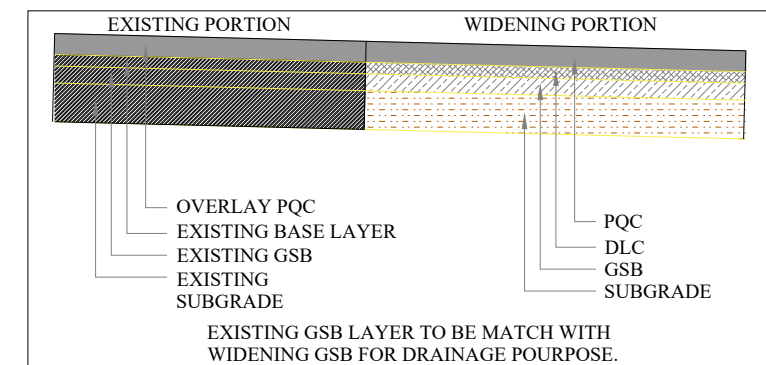[illegible]

AUTHORITY:

**NATIONAL HIGHWAYS
AUTHORITY OF INDIA**
(Ministry of Shipping, Road Transport and Highways)



DPR CONSULTANT

M/S CHAITANYA PROJECTS
CONSULTANCY PVT. LTD.



IN ASSOCIATION WITH

MSPARK FUTURISTICS & ASSOCIATES



NAME OF PROJECT

CONSULTANCY SERVICES FOR PREPARATION OF DETAILED PROJECT REPORT (DPR) FOR DEVELOPMENT OF VARIOUS PORT CONNECTIVITY STRETCHES UNDER PORT CONNECTIVITY MASTER PLAN OF KIOCL FLYOVER IN THE STATE OF KARNATAKA.

DRAWN

DESIGNED

PROOF

APPROVED

TITLE:

TYPICAL CROSS SECTIONS

SCALE:

NOT TO SCALE

DRG. NO:

CP/MSPARK/KIOCL/TCS-02

DATE:

"OCT., 2025"

SHEET

03 OF 03

EV:
R4