



All dimensions are in cm	
PLAN	
DWG NO : 1	Construction of RCC drainage system and interlocking at the back side of SOMS building
SCALE : NTS	
DATE :	ENGINEERING UNIT NATIONAL INSTITUTE OF TECHNOLOGY CALICUT

13

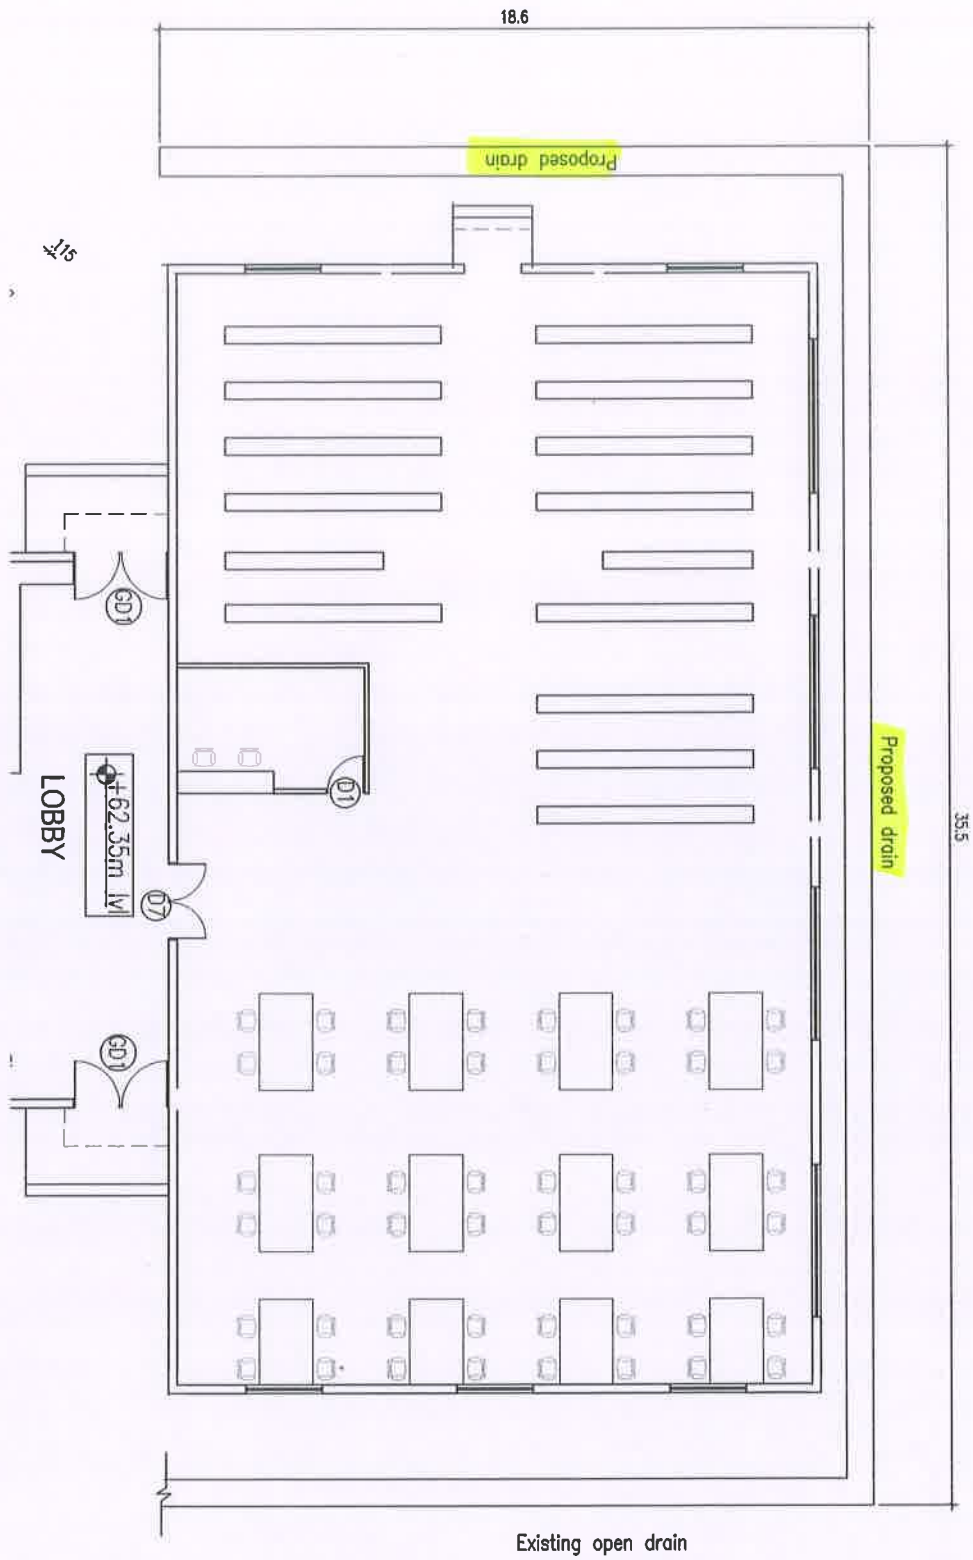

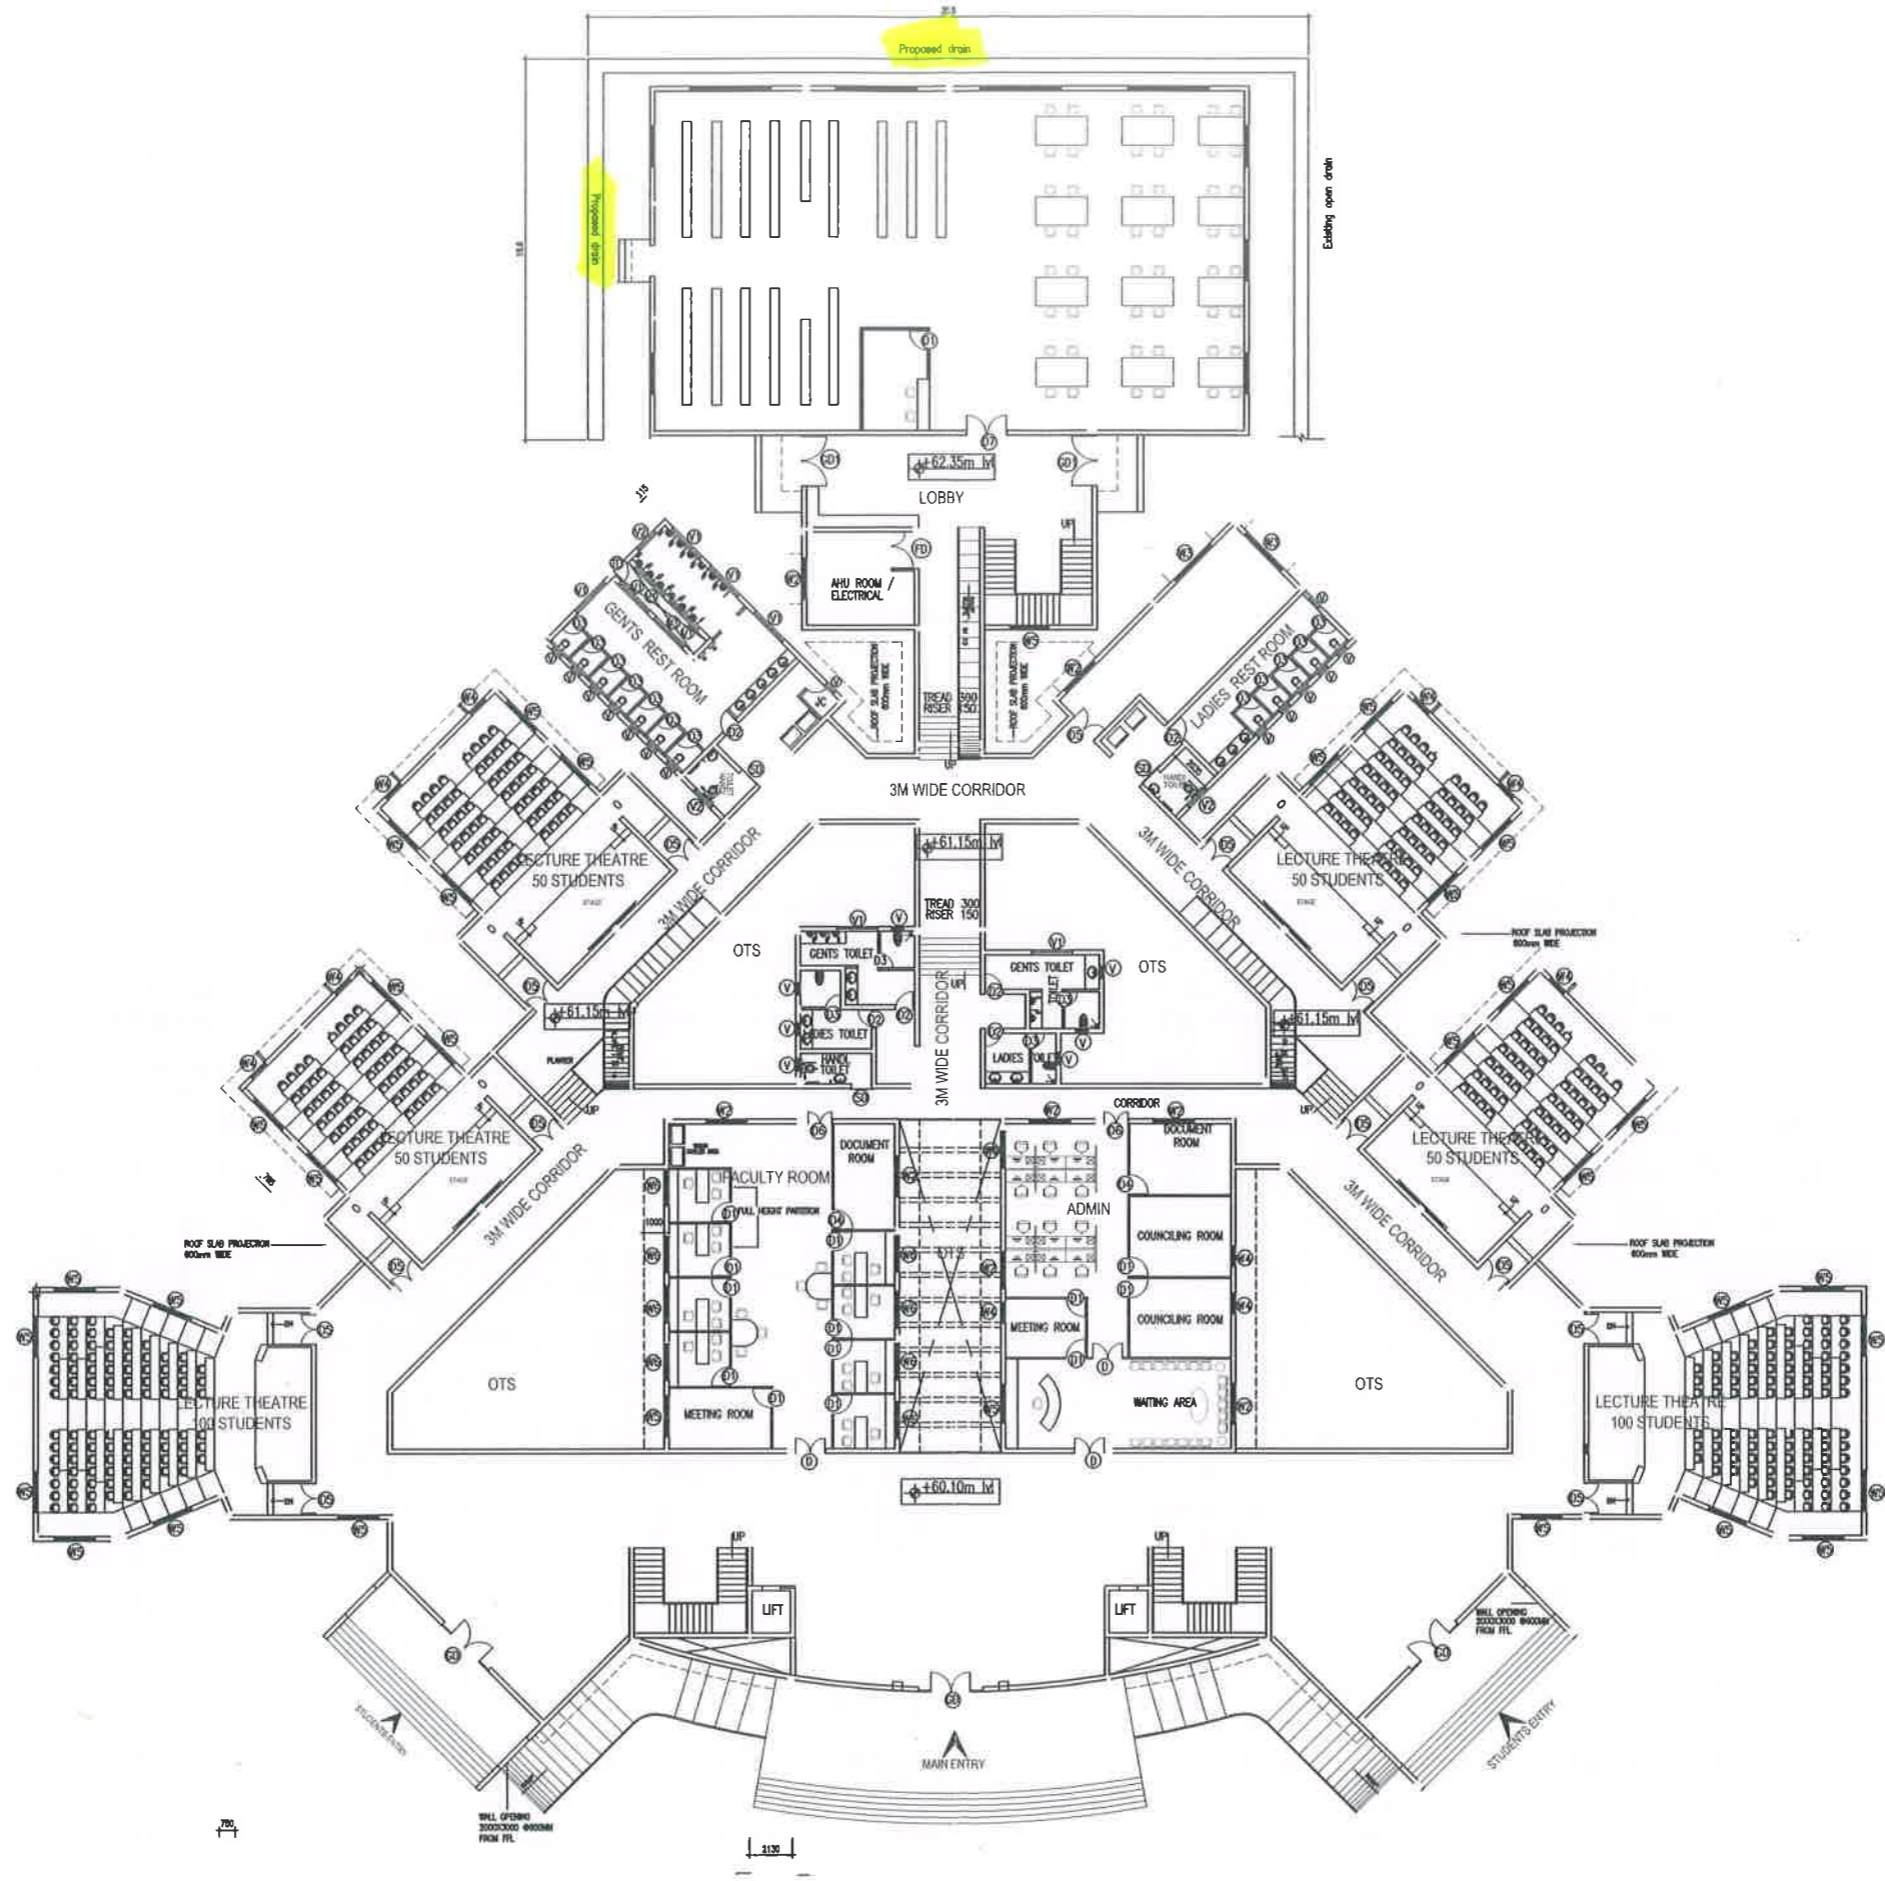

ALL DIMENSIONS ARE IN M

