




PLAN

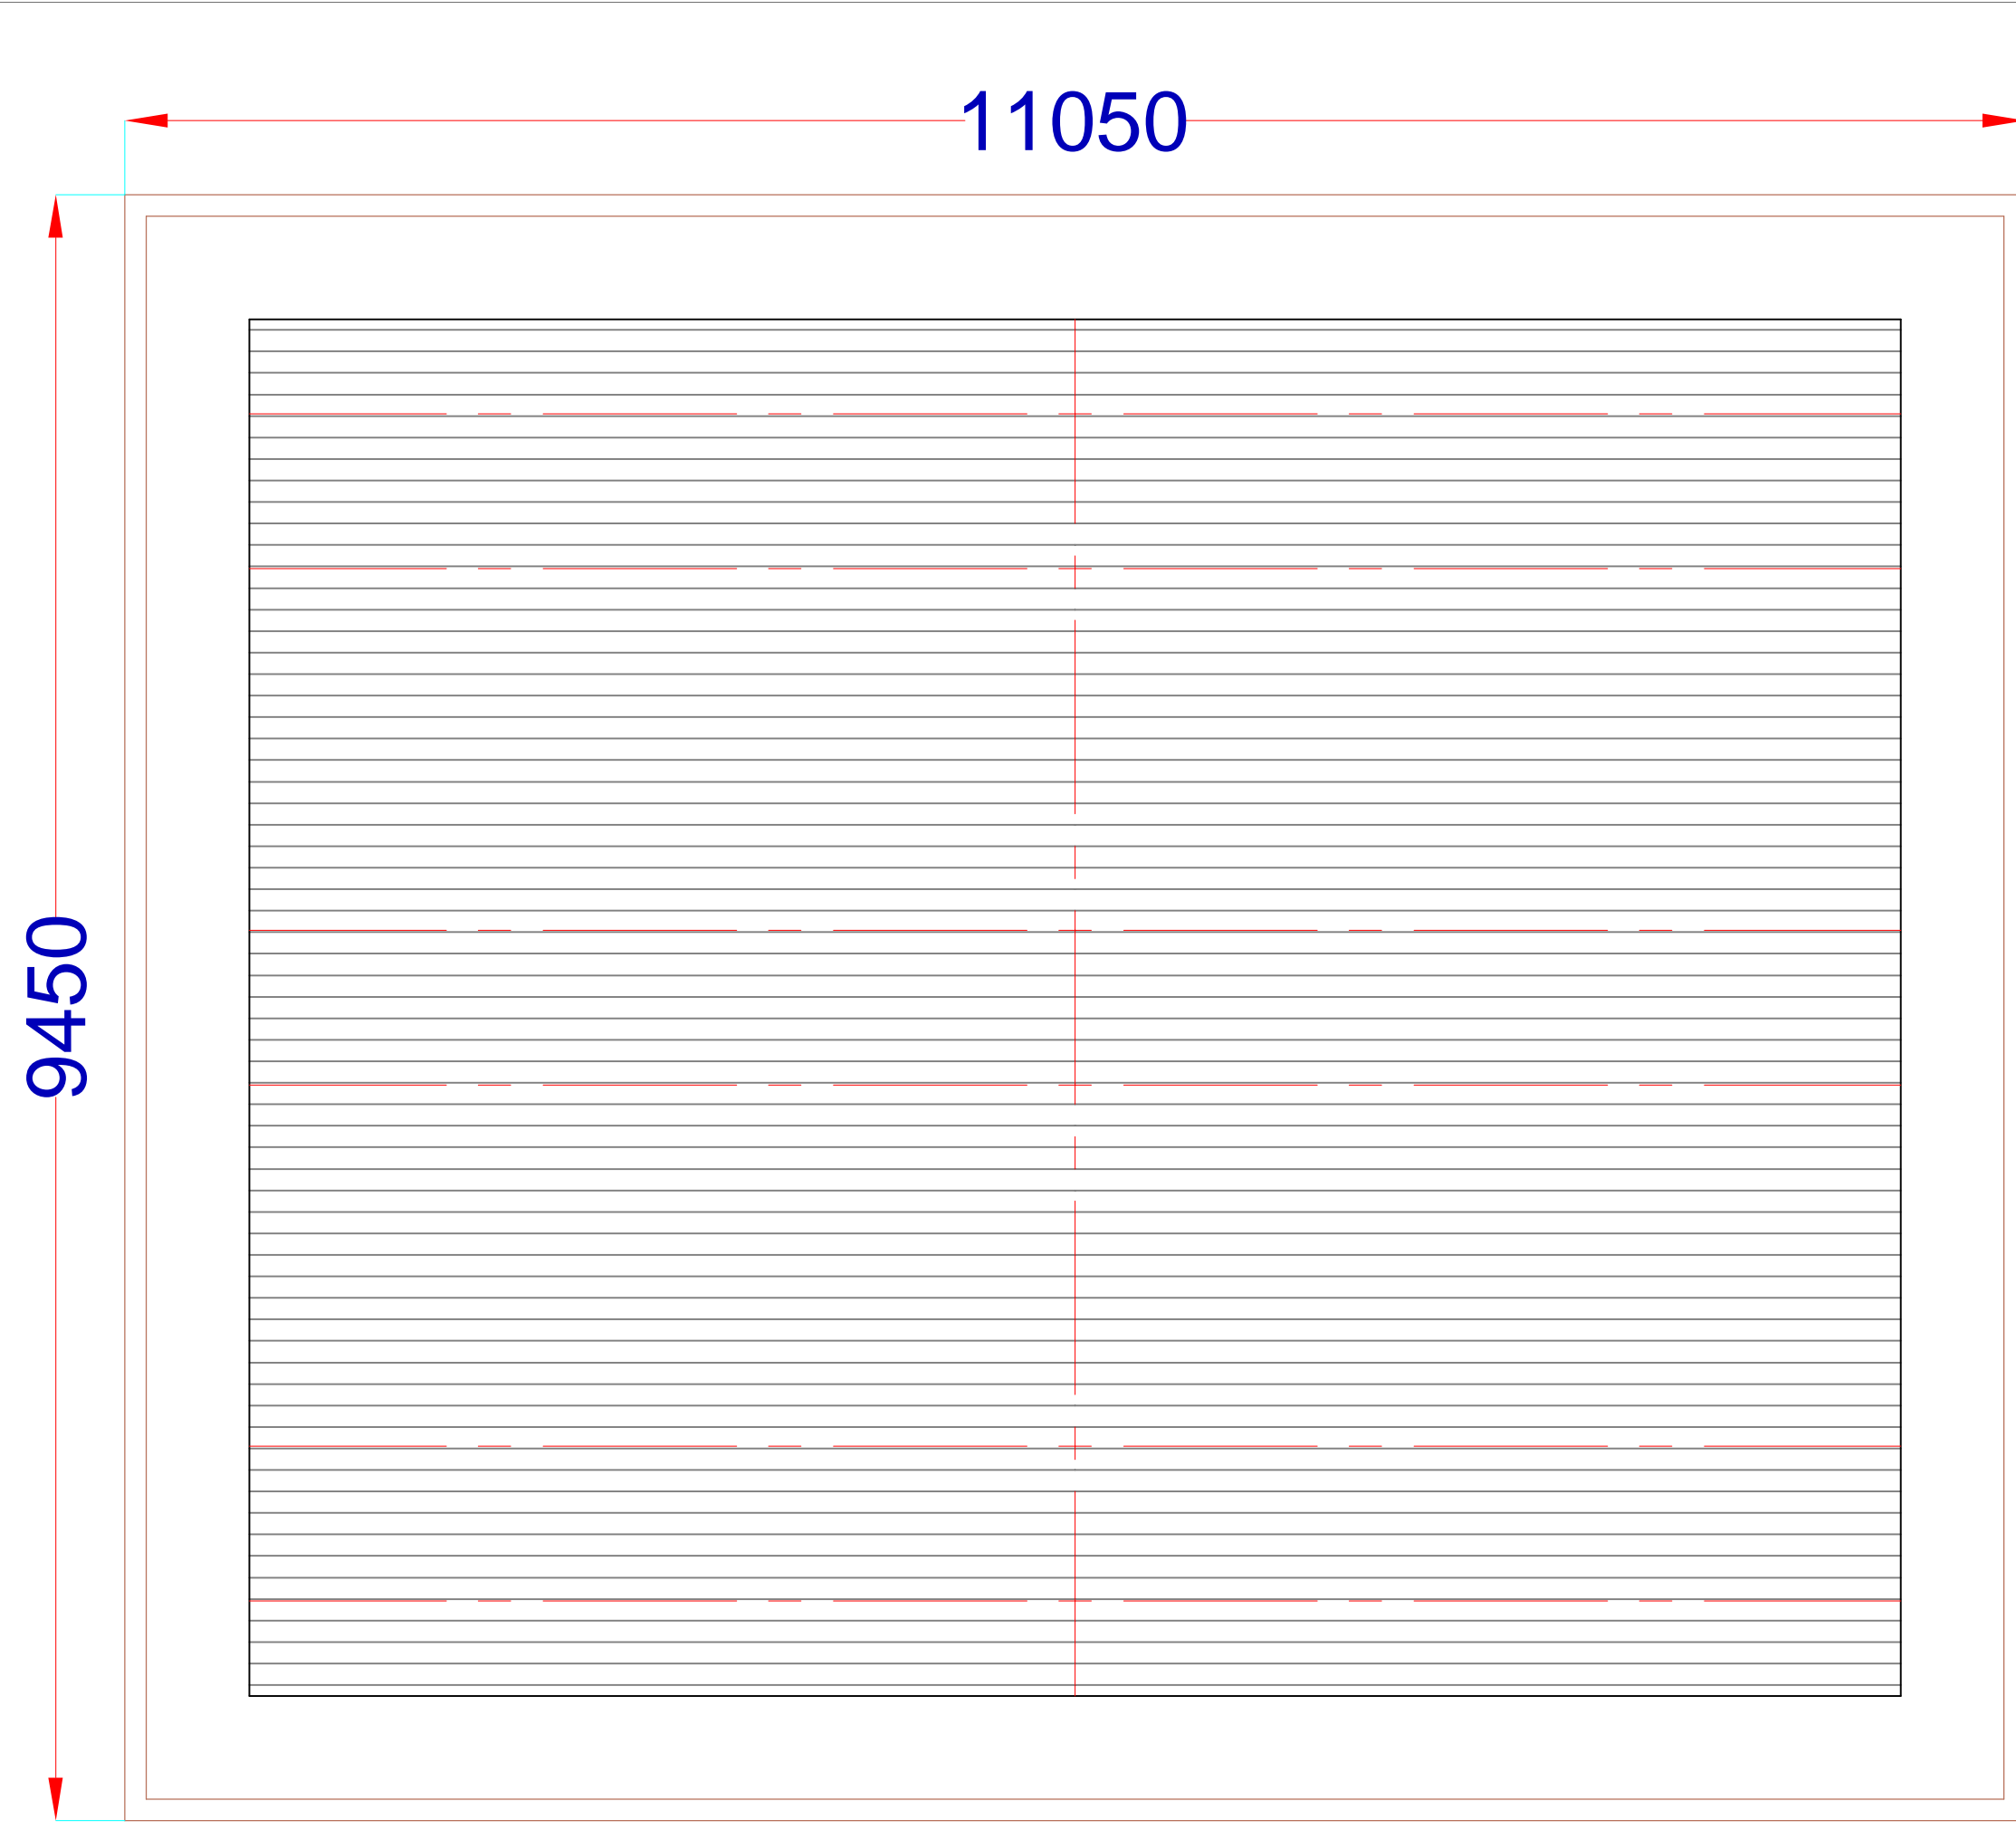

ROOF PLAN

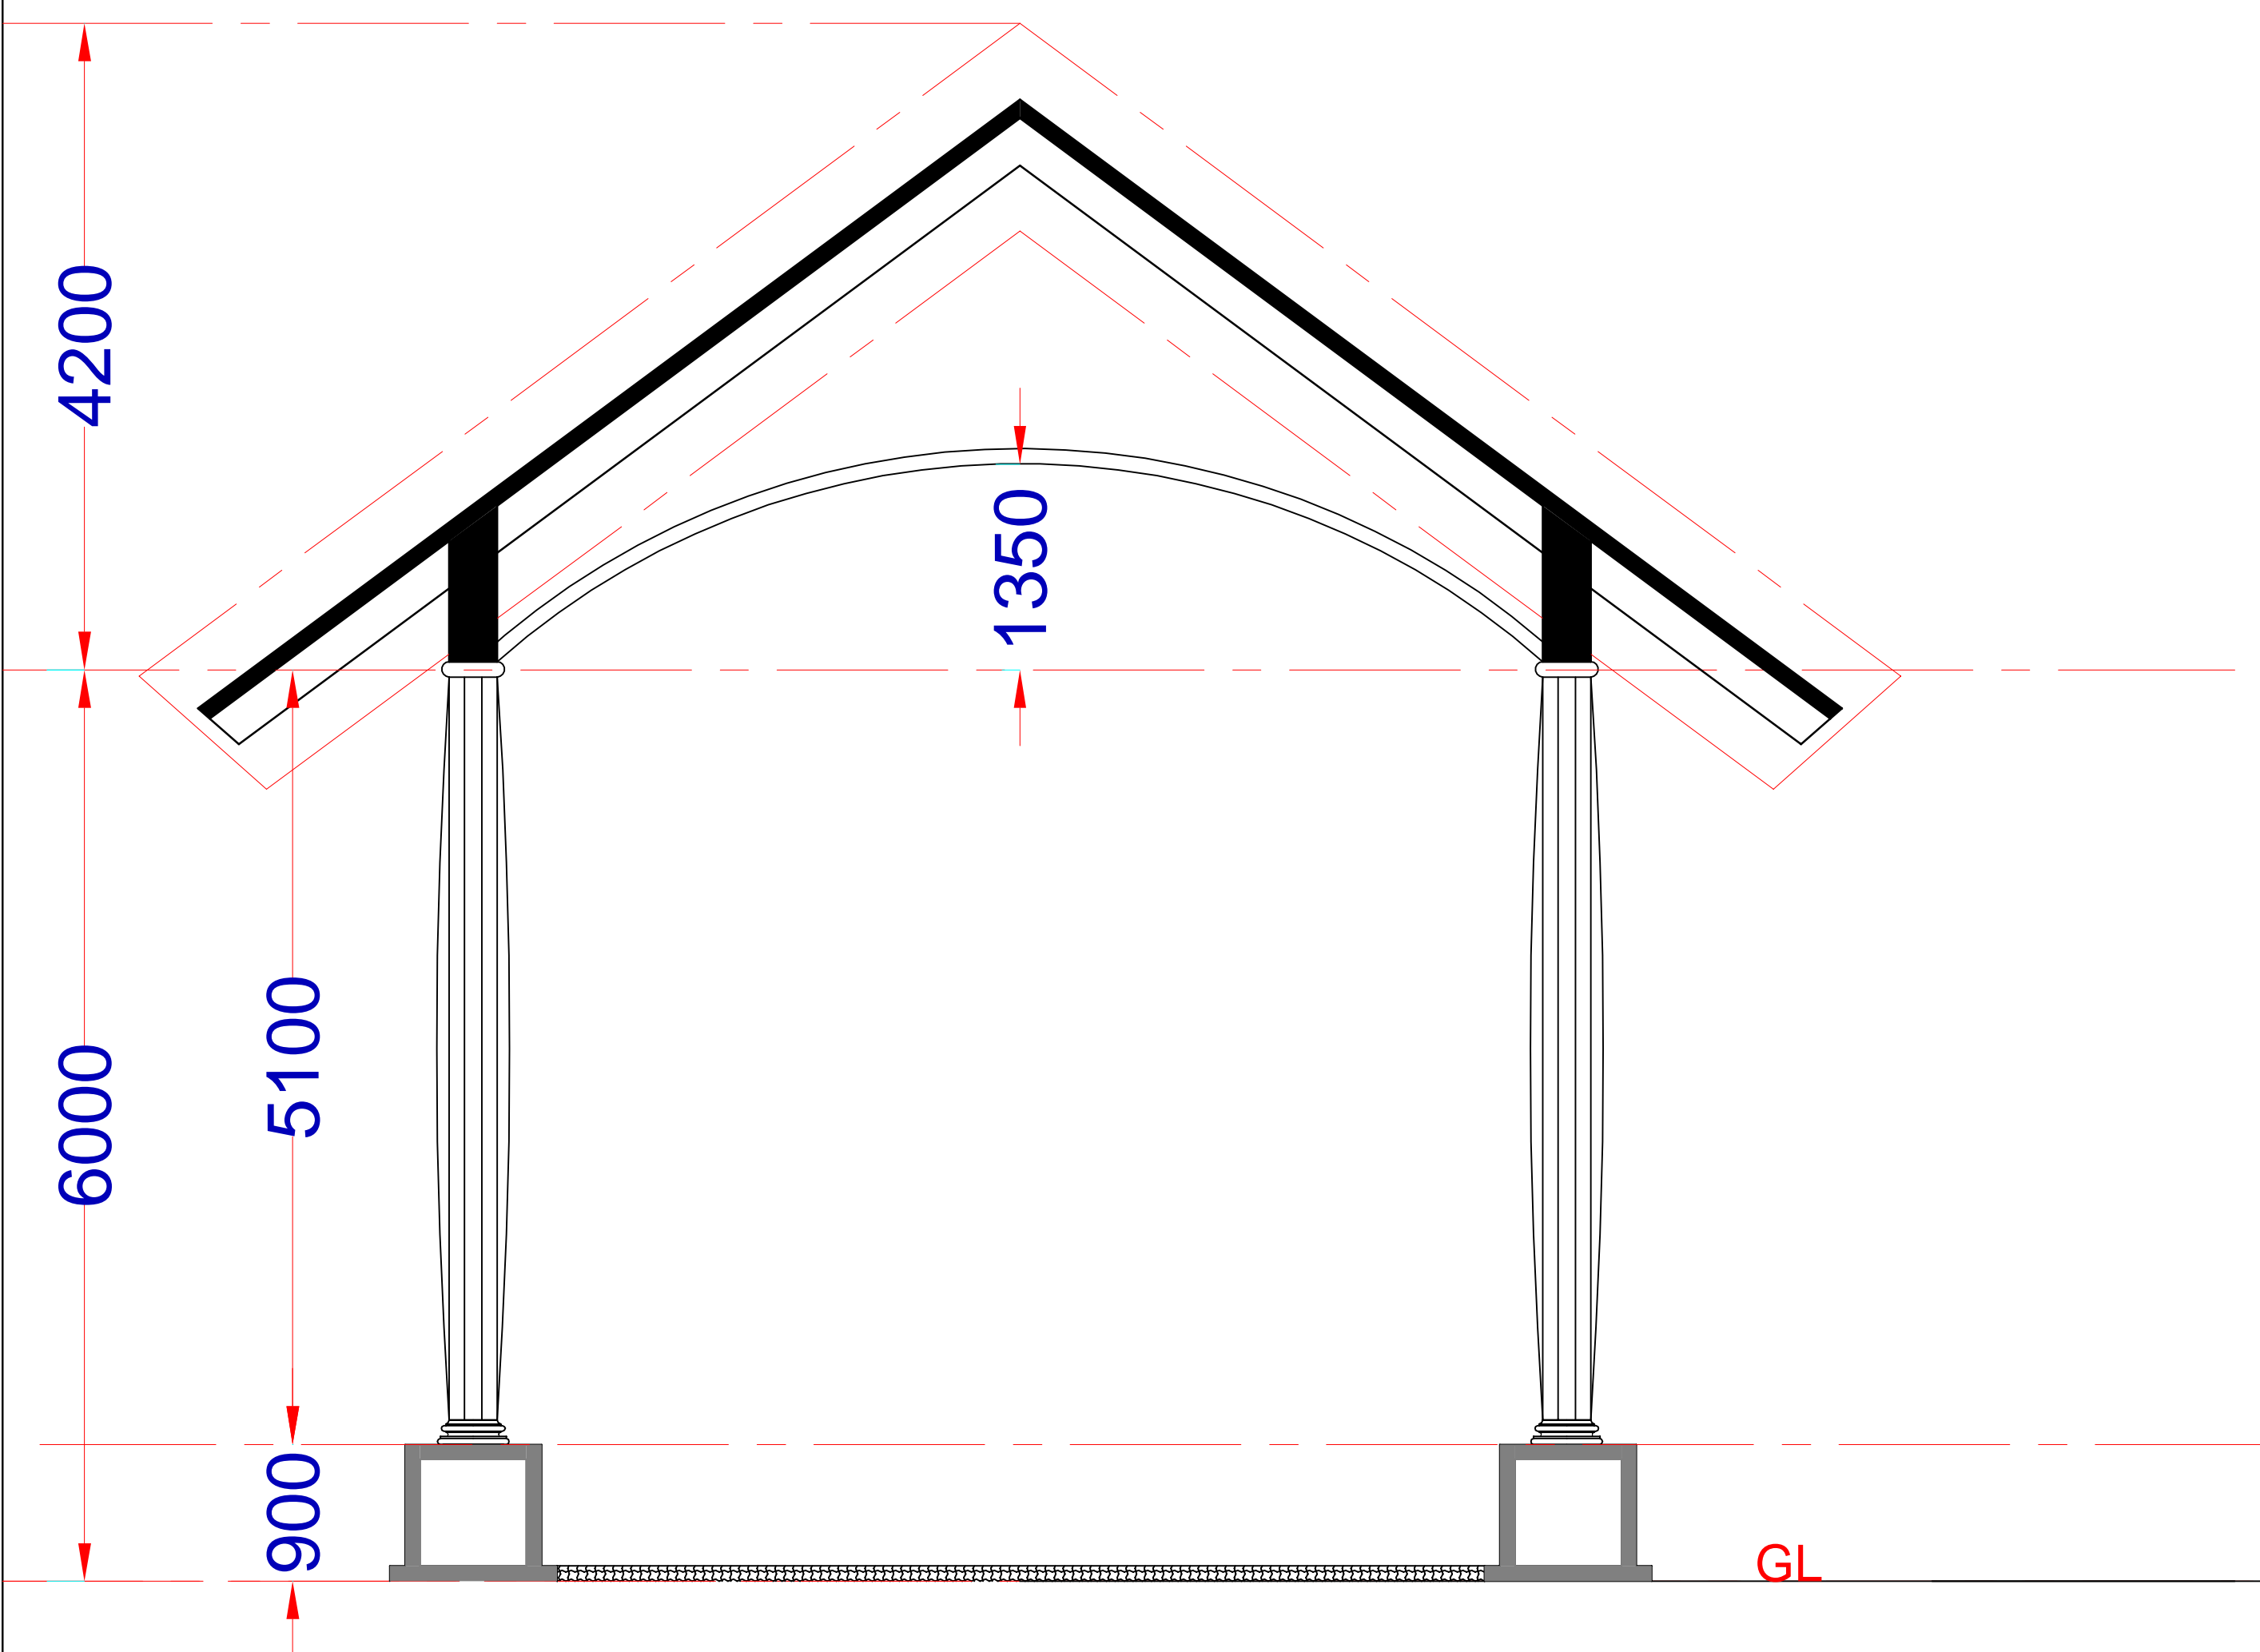

SECTION

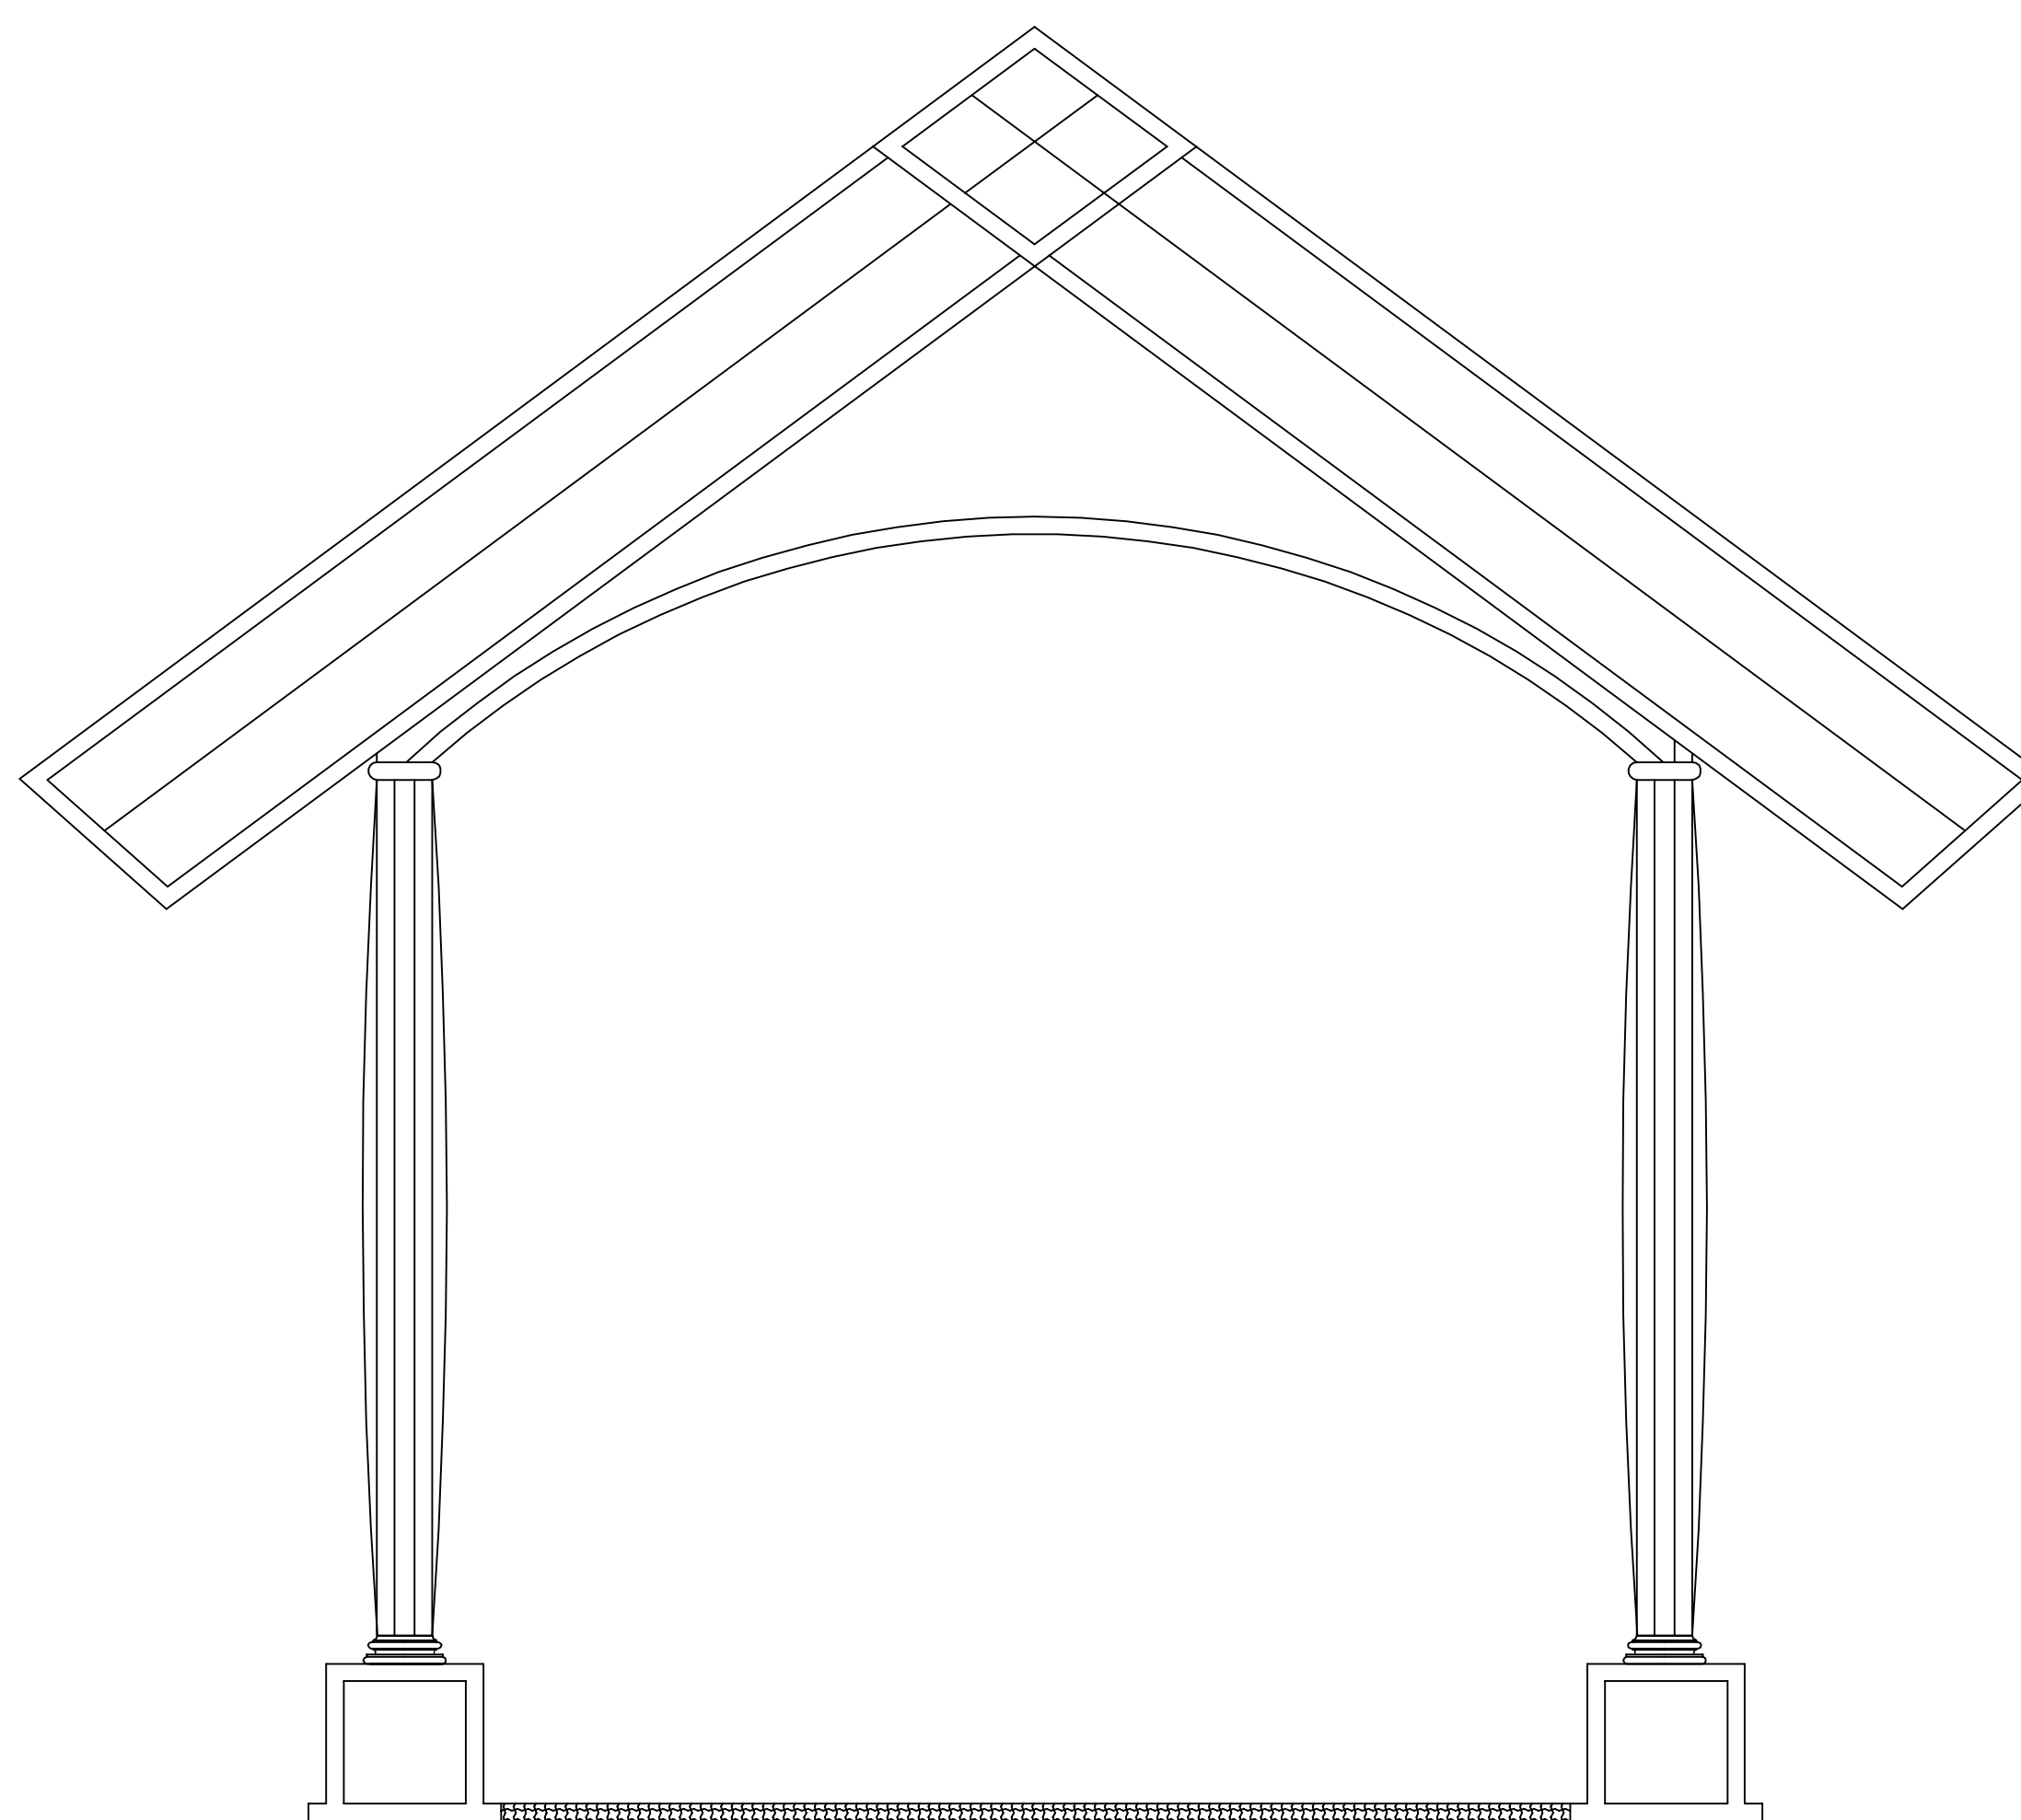

ELEVATION

TITLE OF THE PROJECT

DEVELOPMENT OF SRI SRI
MAHA PURUSH ANIRUDHADEVA'S
JANMAKSHETRA AT NARAYANPUR

BATCHORA


PLAN ,SECTION, ELEVATION

AREA:

DRW.No.2023/DS/BH-01

NOTE:

ALL DIMENSIONS ARE IN MM

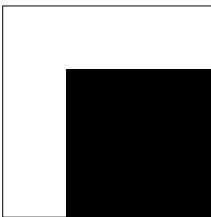

CONSULTANT

DESIGNERS HIVE

ARCHITECTS &
ENGINEERS.

ZOO ROAD, JONALI, GUWAHATI-24