

**TITLE OF THE PROJECT**

**DEVELOPMENT OF SRI SRI  
MAHA PURUSH ANIRUDHADEVA'S  
JANMAKSHETRA AT NARAYANPUR**

**RANGAMANCHA**

**ELECTRICAL PLAN**

**AREA:**

**DRW.No.2023/DS/A/ML-01**

**ALL DIMENSIONS ARE IN MM**

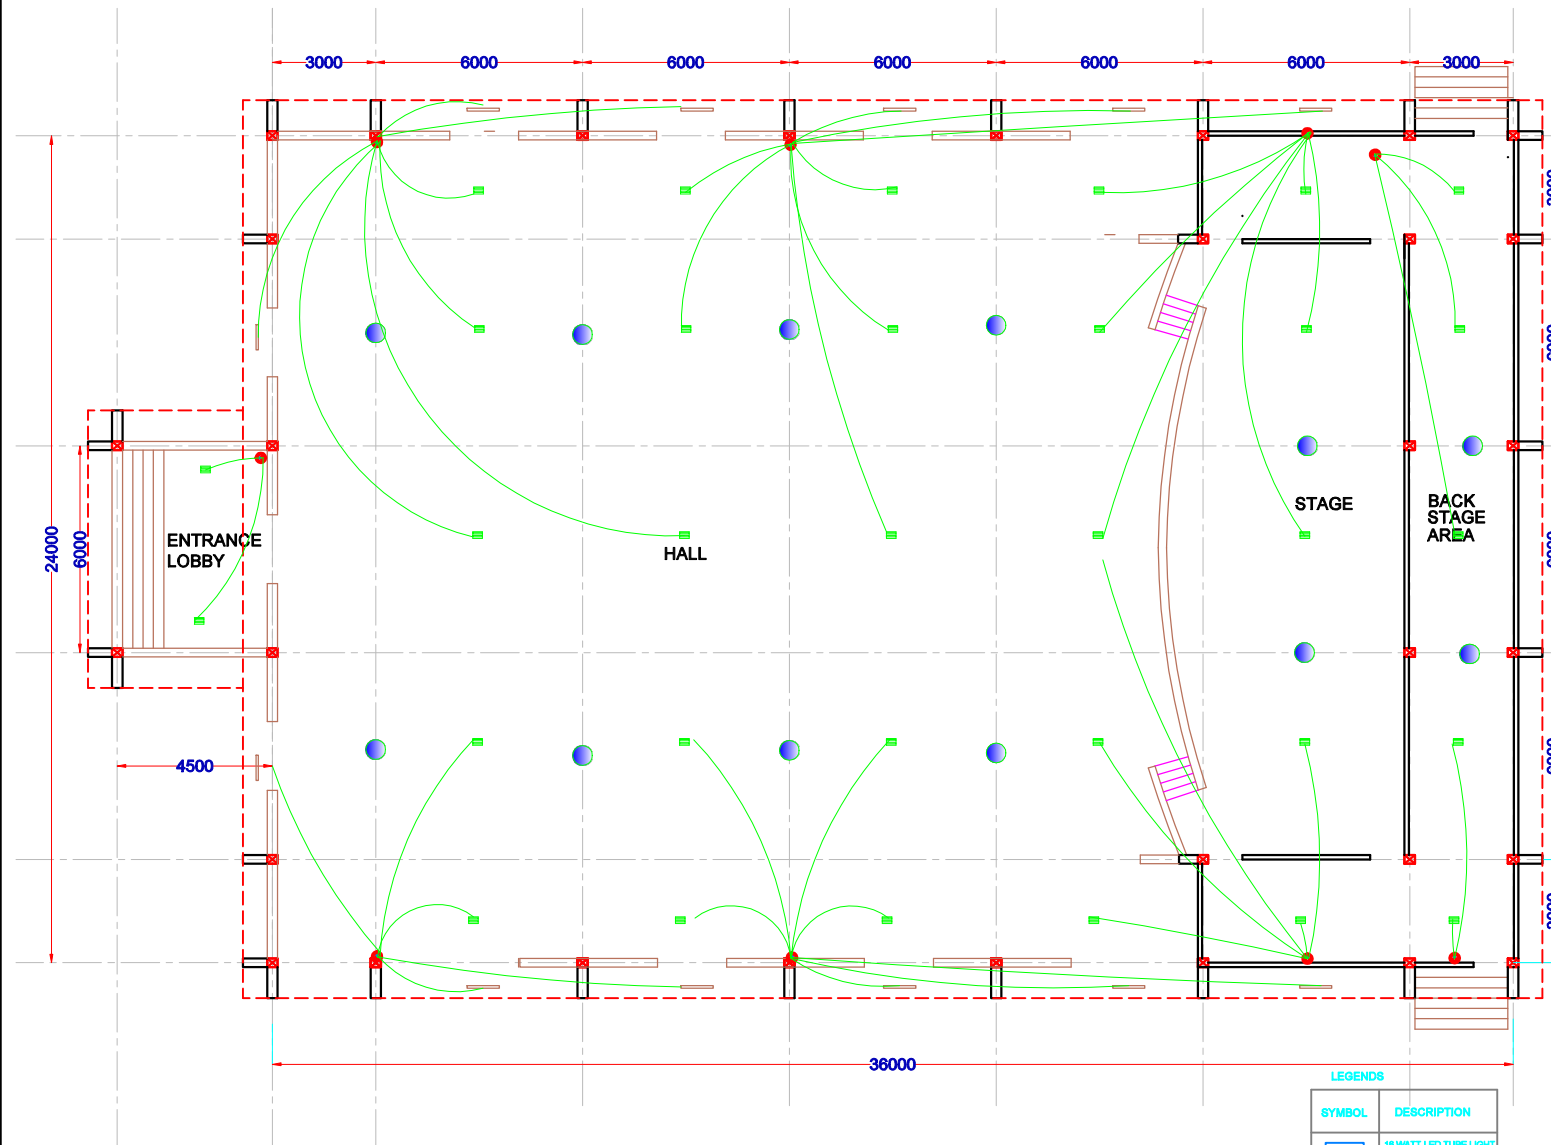





**CONSULTANT**

**DESIGNERS HIVE**

**ARCHITECTS &  
ENGINEERS.**

**ZOO ROAD, JONALI, GUWAHATI-24**



SYMBOL	DESCRIPTION
	18 WATT LED TUBE LIGHT
	CEILING FAN
	GREEN LED
	FIRE DETECTOR