



Shamshan
Ghat Tin Shed



10m.x30m.

Puliya

Total
L=175m.W=3m.

To Bistan


Ex. Main Road

To Khargone


Site Plan
Scale- N.T.S.

WARD NO. 04 C.C. ROAD
NAGAR PARISHAD BISTAN, DIST. KHARGONE (M.P.)

उपयंत्री
नगर परिषद बिस्तान

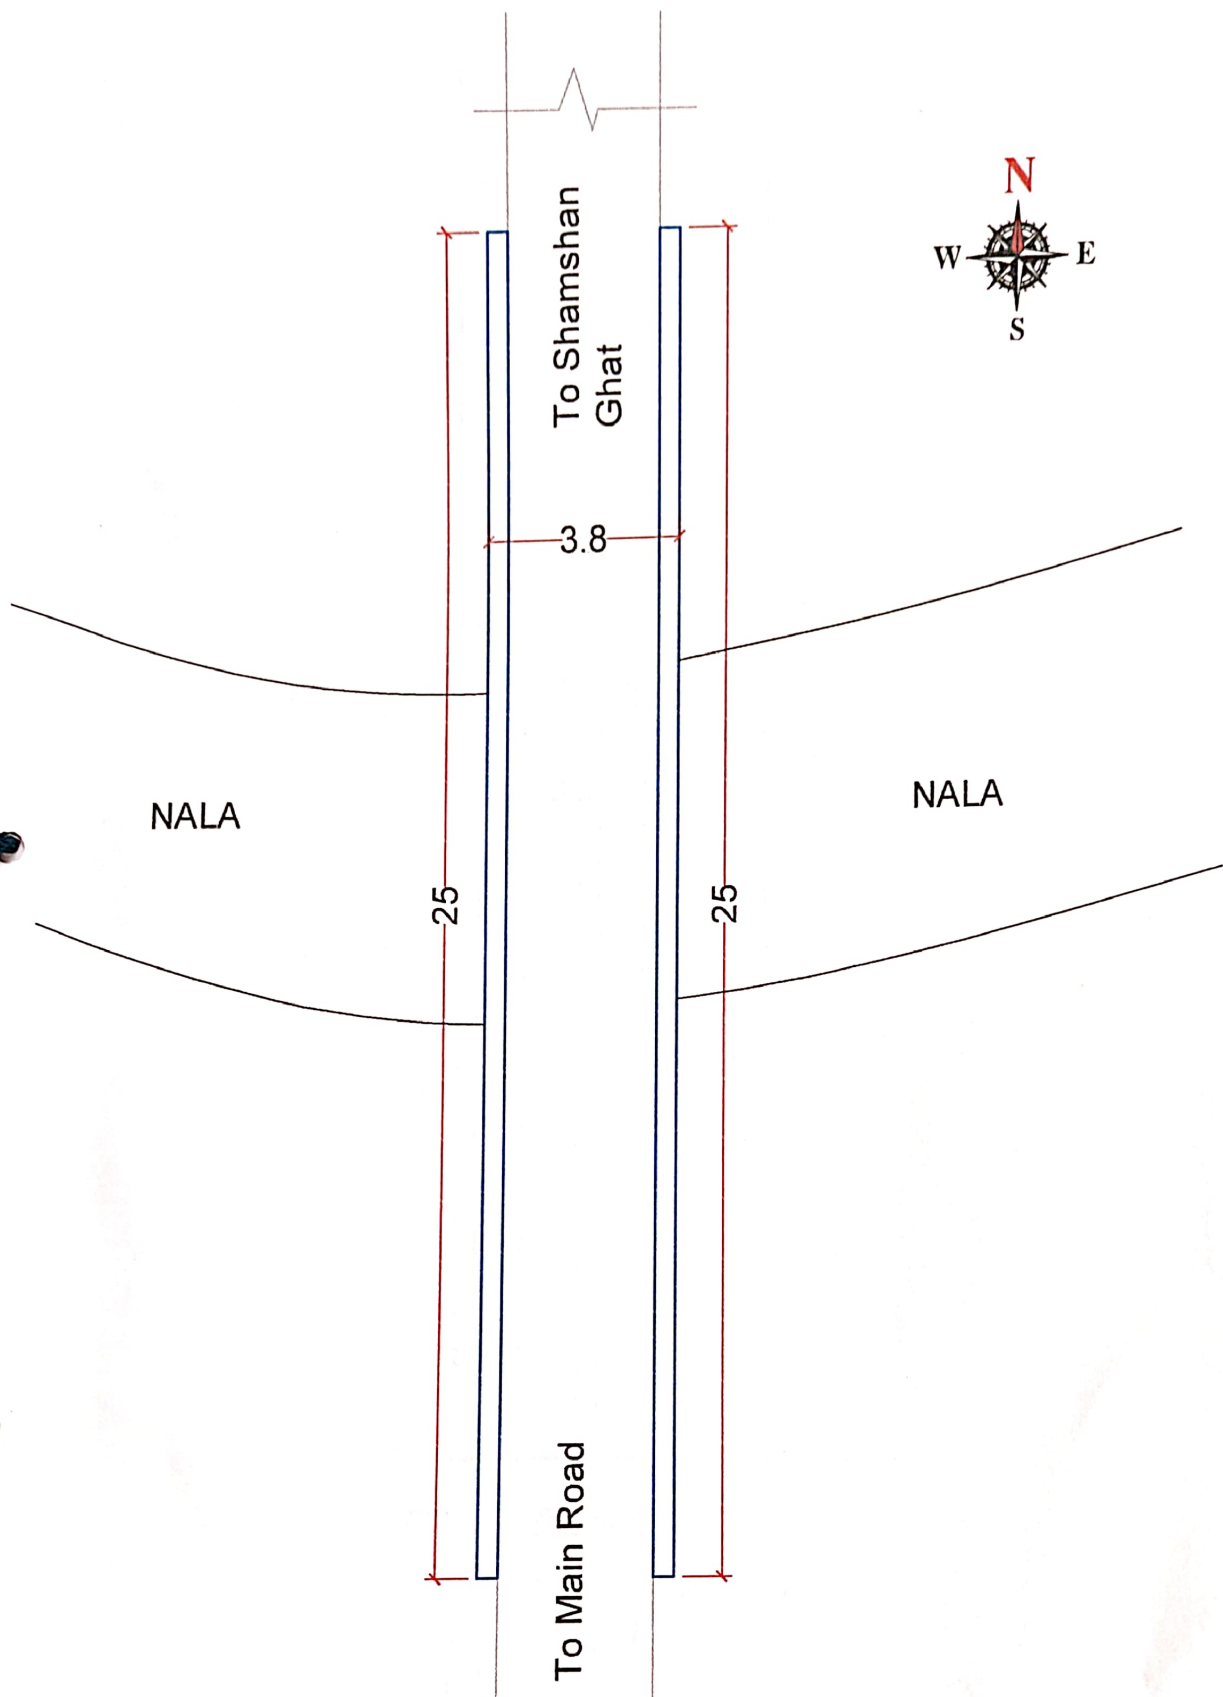

Site Plan
 Scale- N.T.S.


 उपयंत्री
 PIPE CULVERT PLAN
 नगर परिषद बिस्तान
 WARD NO. 06 SHAMSHAN GHAT MARG, GHATTI
 NAGAR PARISHAD BISTAN, DIST.KHARGONE (M.P.)