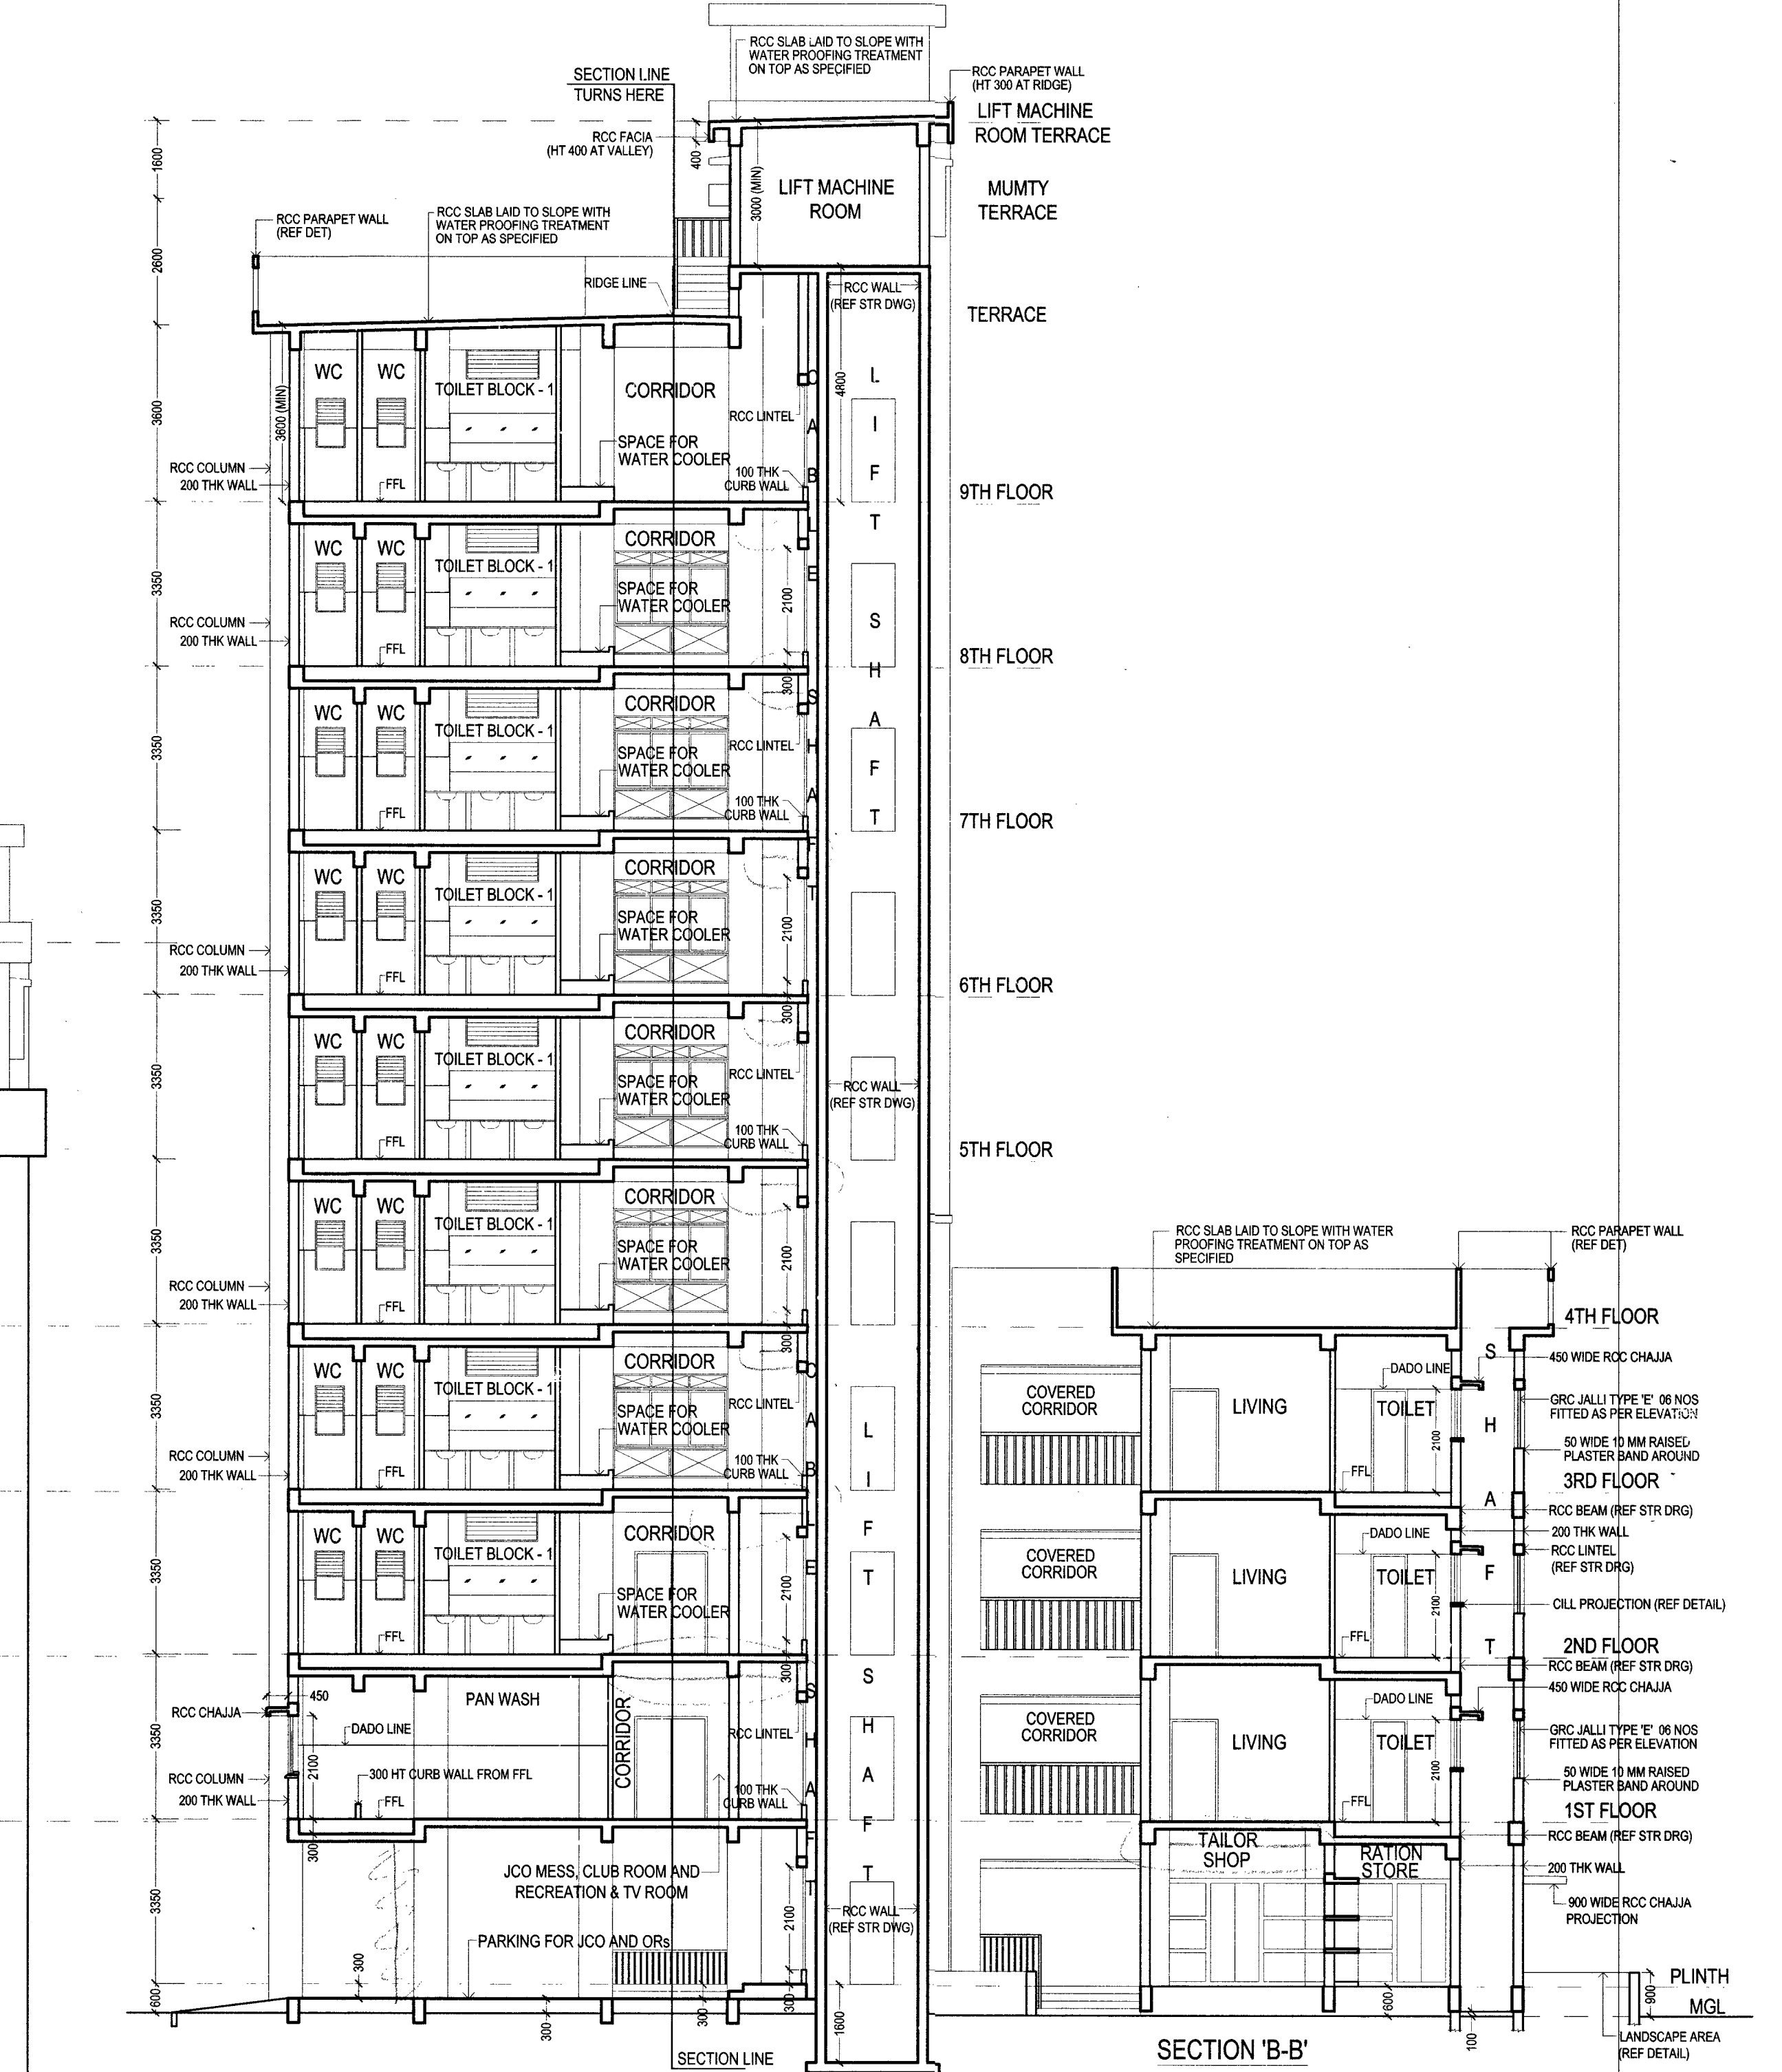

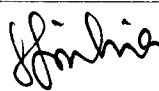


RIGHT SIDE ELEVATION
SCALE - 1:100



SECTION 'B-B'
SCALE - 1:100

SL NO	DATE	DESCRIPTION	INITIAL
REVISIONS			
PROVISION OF DEFICIENT 287 SINGLE INLIVING ACCN ASSOCIATED FACILITIES FOR DSC AT NAVAL DOCKYARD, VISAKHAPATNAM (BD NO AMWP 46/2020)			
RIGHT SIDE ELEVATION, LEFT SIDE ELEVATION AND SECTION 'B-B'			
DATE	21 OCT 2022	CHIEF ENGINEER (NAVY) VISAKHAPATNAM ZONE	SHEET NO 9R / 24
DRN	SUVRO		
TCD	————		
CKD			
SCALE	1:100	REF DRG. NO. CEVZ/2022/WD-21'10' (SA-CH/DH)	
Ksya' AAD (ARCH)		 DIR (ARCH) FOR CHIEF ENGINEER	
 JT DIR (ARCH)			