



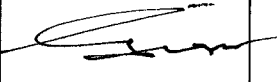

INTERNAL ELECTRIFICATION PLAN OF FOURTH FLOOR
SCALE - 1:100

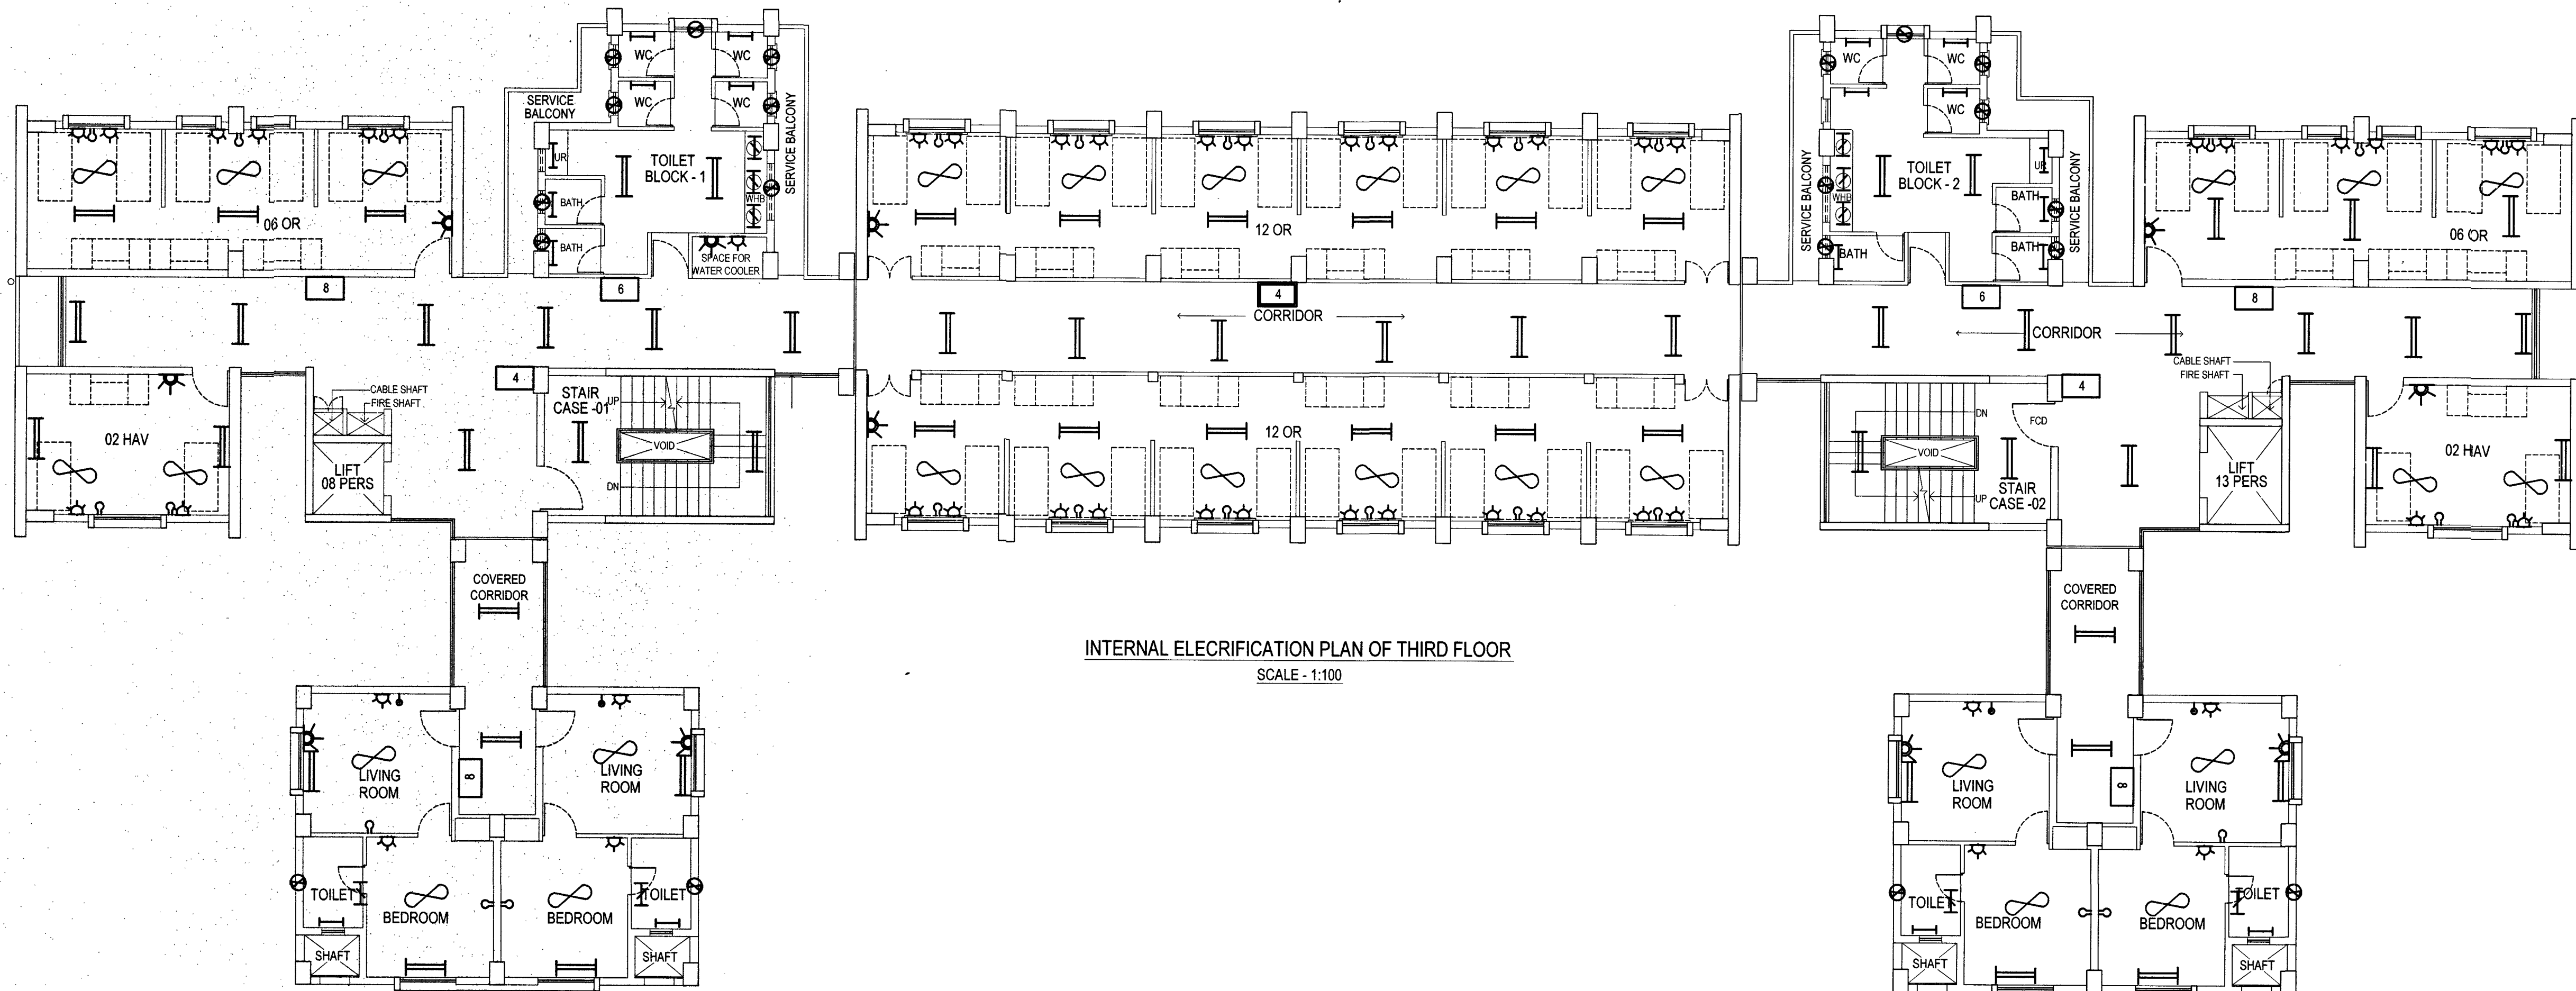

INTERNAL ELECTRIFICATION PLAN OF THIRD FLOOR
SCALE - 1:100

- NOTES
- 1 CONTRACTOR TO CHECK AND VERIFY ALL THE DIMENSIONS BEFORE EXECUTION OF THE WORK.
 - 2 FIGURED DIMENSIONS SHALL BE FOLLOWED.
 - 3 ALL DIMENSIONS ARE GIVEN IN MILLIMETERS UNLESS OTHERWISE SPECIFIED.
 - 4 FOR LIST OF DRAWINGS REFER DRG NO CEVZ/2022/LD-2110 SHEET NO. 1/1
 - 5 THE LOCATIONS OF THE E/M FITTINGS MARKED ARE TENTATIVE. THE SAME MAY BE VARIED AS PER SITE REQUIREMENT DURING EXECUTION.

LEGEND		
SL NO	DESCRIPTION	SHOWN THUS
1	CEILING FAN	
2	CALLING BELL	
3	10 W LED TUBE LIGHT	
4	20 W LED TUBE LIGHT	
5	5 AMP SWITCH SOCKET(INDEPENDENT)	
6	LED BUILDING SECURITY LIGHT	
7	15 AMP SWITCH SOCKET(COMBINATION)	
8	LED BULB WITH HOLDER	
9	5 AMP SWITCH SOCKET(SAME BOARD)	
10	TPN DB 4 WAY	
11	SPN 8 WAY DB	
12	SPN 6WAY DB	
13	SPN 12WAY DB	
14	LED MIRROR LIGHT FITTING	
15	EXHAUST FAN	
16	SPN 4 WAY DB	

SL NO	DATE	DESCRIPTION	INITIAL
REVISIONS			
ACCN OF DEFICIENT 287 SINGLE INLIVING ACCN ASSOCIATED FACILITIES FOR DSC AT NAVAL DOCKYARD, VISAKHAPATNAM (BD NO AMWP 46/2020)			
INTERNAL ELECTRIFICATION PLANS OF THIRD AND FOURTH FLOORS			
DATE	11-06-2022	CHIEF ENGINEER (NAVY) VISAKHAPATNAM ZONE	SHEET NO 20/24
DRN	NK VIKRAM		
TCD	---		
CKD			
SCALE	1:100	DRG. NO. CEVZ/2022/WD/2110 (SA-CH/DH)	
			
AAD (ARCH)		AAD (UTILITY)	OFFG DIRECTOR (UTIL.: 1) FOR CHIEF ENGINEER