




SL NO	NOTES
1	CONTRACTOR TO CHECK AND VERIFY ALL THE DIMENSIONS BEFORE EXECUTION OF THE WORK.
2	FIGURED DIMENSIONS SHALL BE FOLLOWED.
3	ALL DIMENSIONS ARE GIVEN IN MILLIMETERS UNLESS OTHERWISE SPECIFIED.
4	FOR LIST OF DRAWINGS REFER DRG NO CEVZ/2022/LD-210 SHEET NO. 1/1
5	THE LOCATIONS OF THE E/M FITTINGS MARKED ARE TENTATIVE, THE SAME MAY BE VARIED AS PER SITE REQUIREMENT DURING EXECUTION.

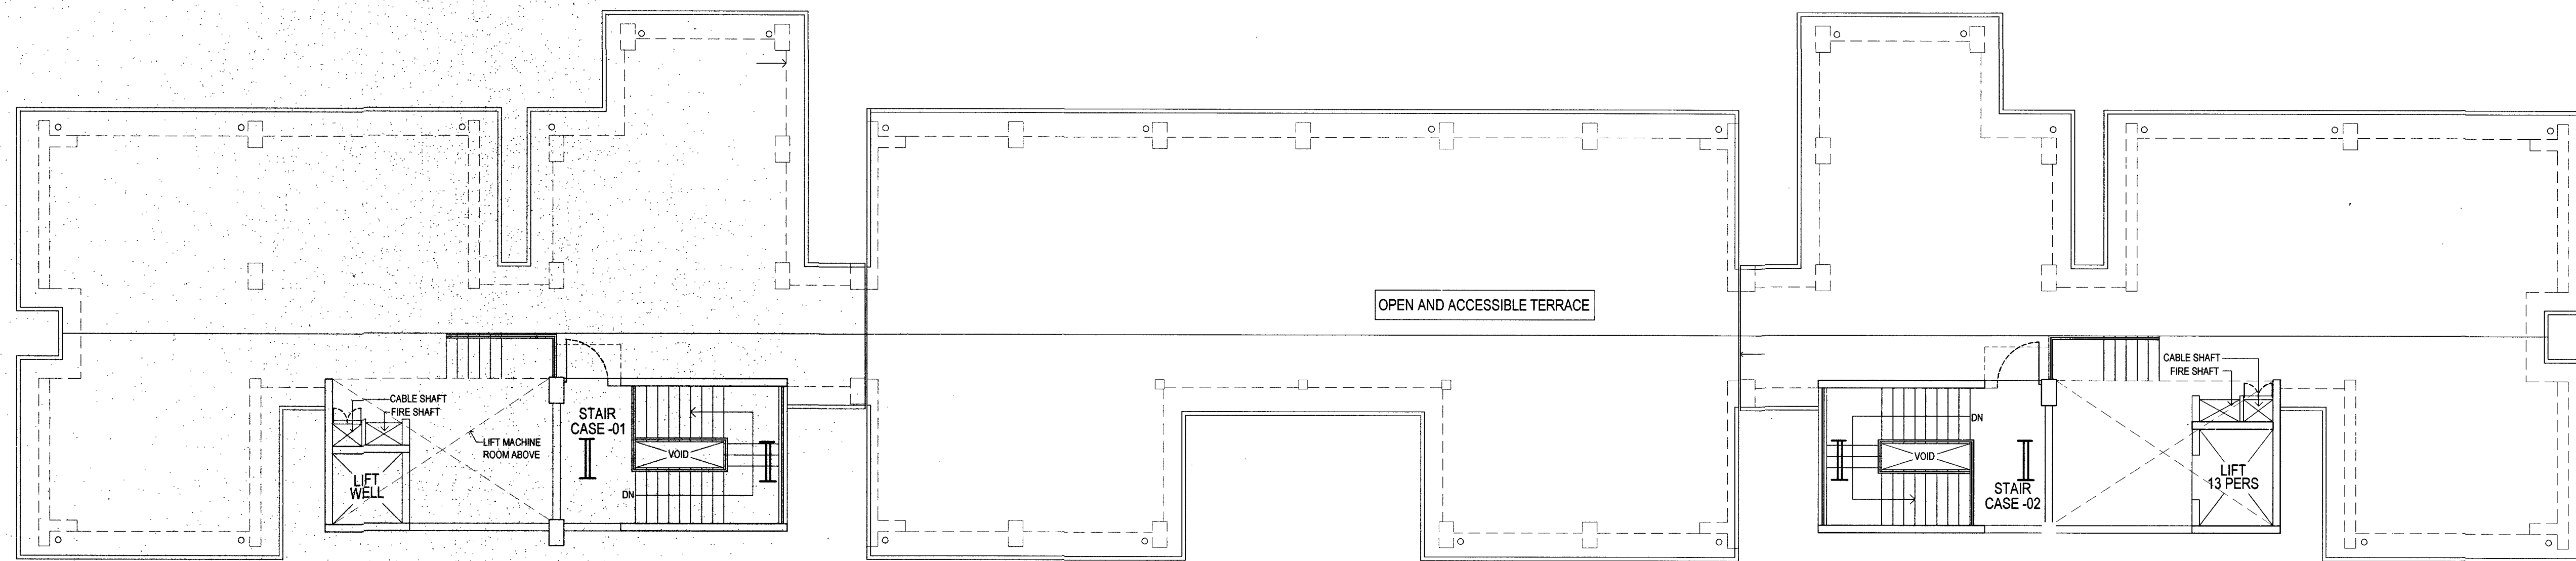

INTERNAL ELECTRIFICATION PLAN OF TERRACE
SCALE - 1:100

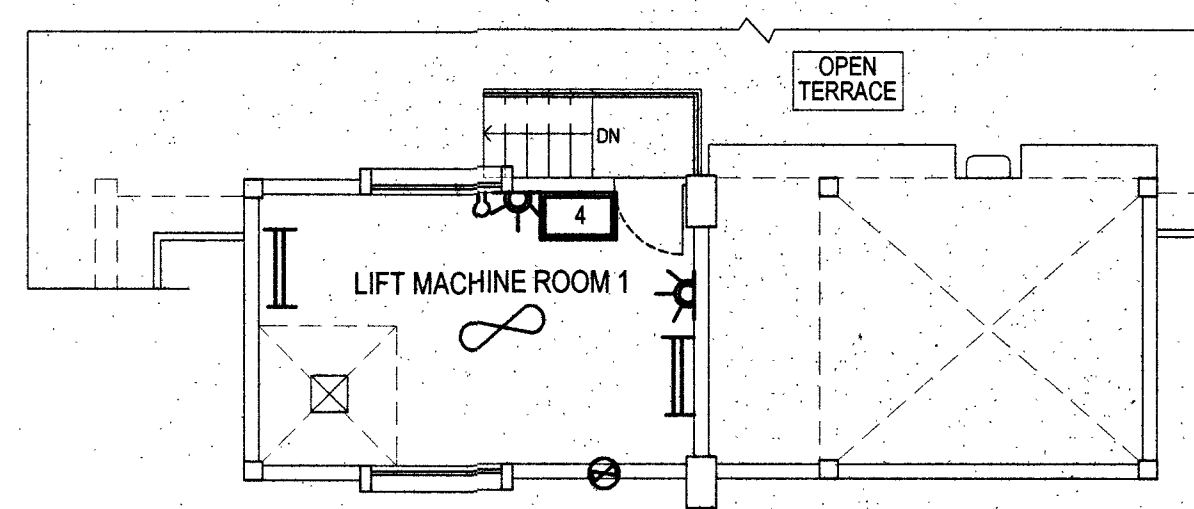

INTERNAL ELECTRIFICATION PLAN OF
LIFT MACHINE ROOM 1
SCALE 1:100

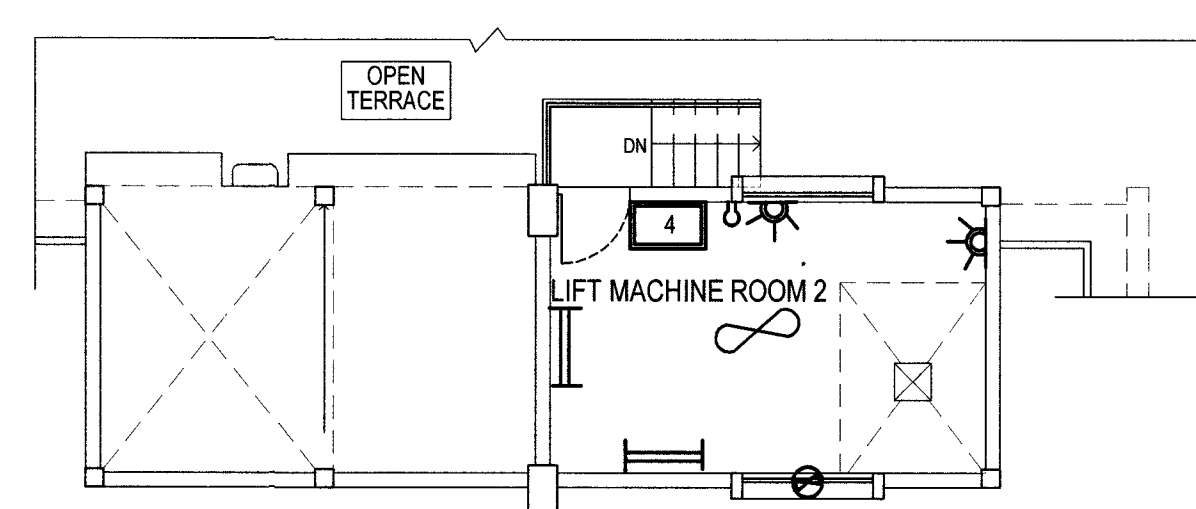

INTERNAL ELECTRIFICATION PLAN OF
LIFT MACHINE ROOM 2
SCALE 1:100

LEGEND					
SL NO	DESCRIPTION	SHOWN THUS	SL	DESCRIPTION	SHOWN THUS
1	CEILING FAN		13	DI PIPE 150MM DIA	
2	CALLING BELL		14	MS PIPE 100 MM DIA	
3	10 W LED TUBE LIGHT		15	MS PIPE 80MM DIA	
4	20 W LED TUBE LIGHT		16	F/F SUMP	
5	5 AMP SWITCH SOCKET(INDEPENDENT)		17	F/F PUMP HOUSE	
6	15 AMP SWITCH SOCKET(COMBINATION)		18	SPRINKLER BULB TYPE	
7	LED BULB WITH HOLDER		19	SPRINKLER SIDE WALL TYPE	
8	5 AMP SWITCH SOCKET(SAME BOARD)		20	MANUAL CALL POINT	
9	TPN DB 4 WAY		21	FIRE ALARM SIRON	
10	EXHAUST FAN		22	LANDING VALVE HYDRANT	
11	SPN 12WAY DB		23	HOOTER	
12	LED MIRROR LIGHT FITTING		24	FIRE ALARM MAIN CONTROL PANEL	

SL NO	DATE	DESCRIPTION	INITIAL
REVISIONS			
PROVISION OF DEFICIENT 287 SINGLE INLIVING ACCN ASSOCIATED FACILITIES FOR DSC AT NAVAL DOCKYARD, VISAKHAPATNAM (BD NO AMWP 46/2020)			
INTERNAL ELECTRIFICATION PLANS OF TERRACE, MACHINE ROOMS AND SCHEMATIC DIAGRAM OF EXTERNAL FIRE FIGHTING SYSTEM			
DATE	11-06-2022	CHIEF ENGINEER (NAVY) VISAKHAPATNAM ZONE	SHEET NO 23/24
DRN	NK VIKRAM		
TCD	_____		
CKD			
SCALE	1:100	DRG. NO. CEVZ/2022/WD/2110 (SA-CH/DH)	
KSVaw			
AAD (ARCH)		AAD (UTILITY)	
		OFFG DIRECTOR (UTILITY) FOR CHIEF ENGINEER	