




LEFT SIDE ELEVATION

RIGHT SIDE ELEVATION

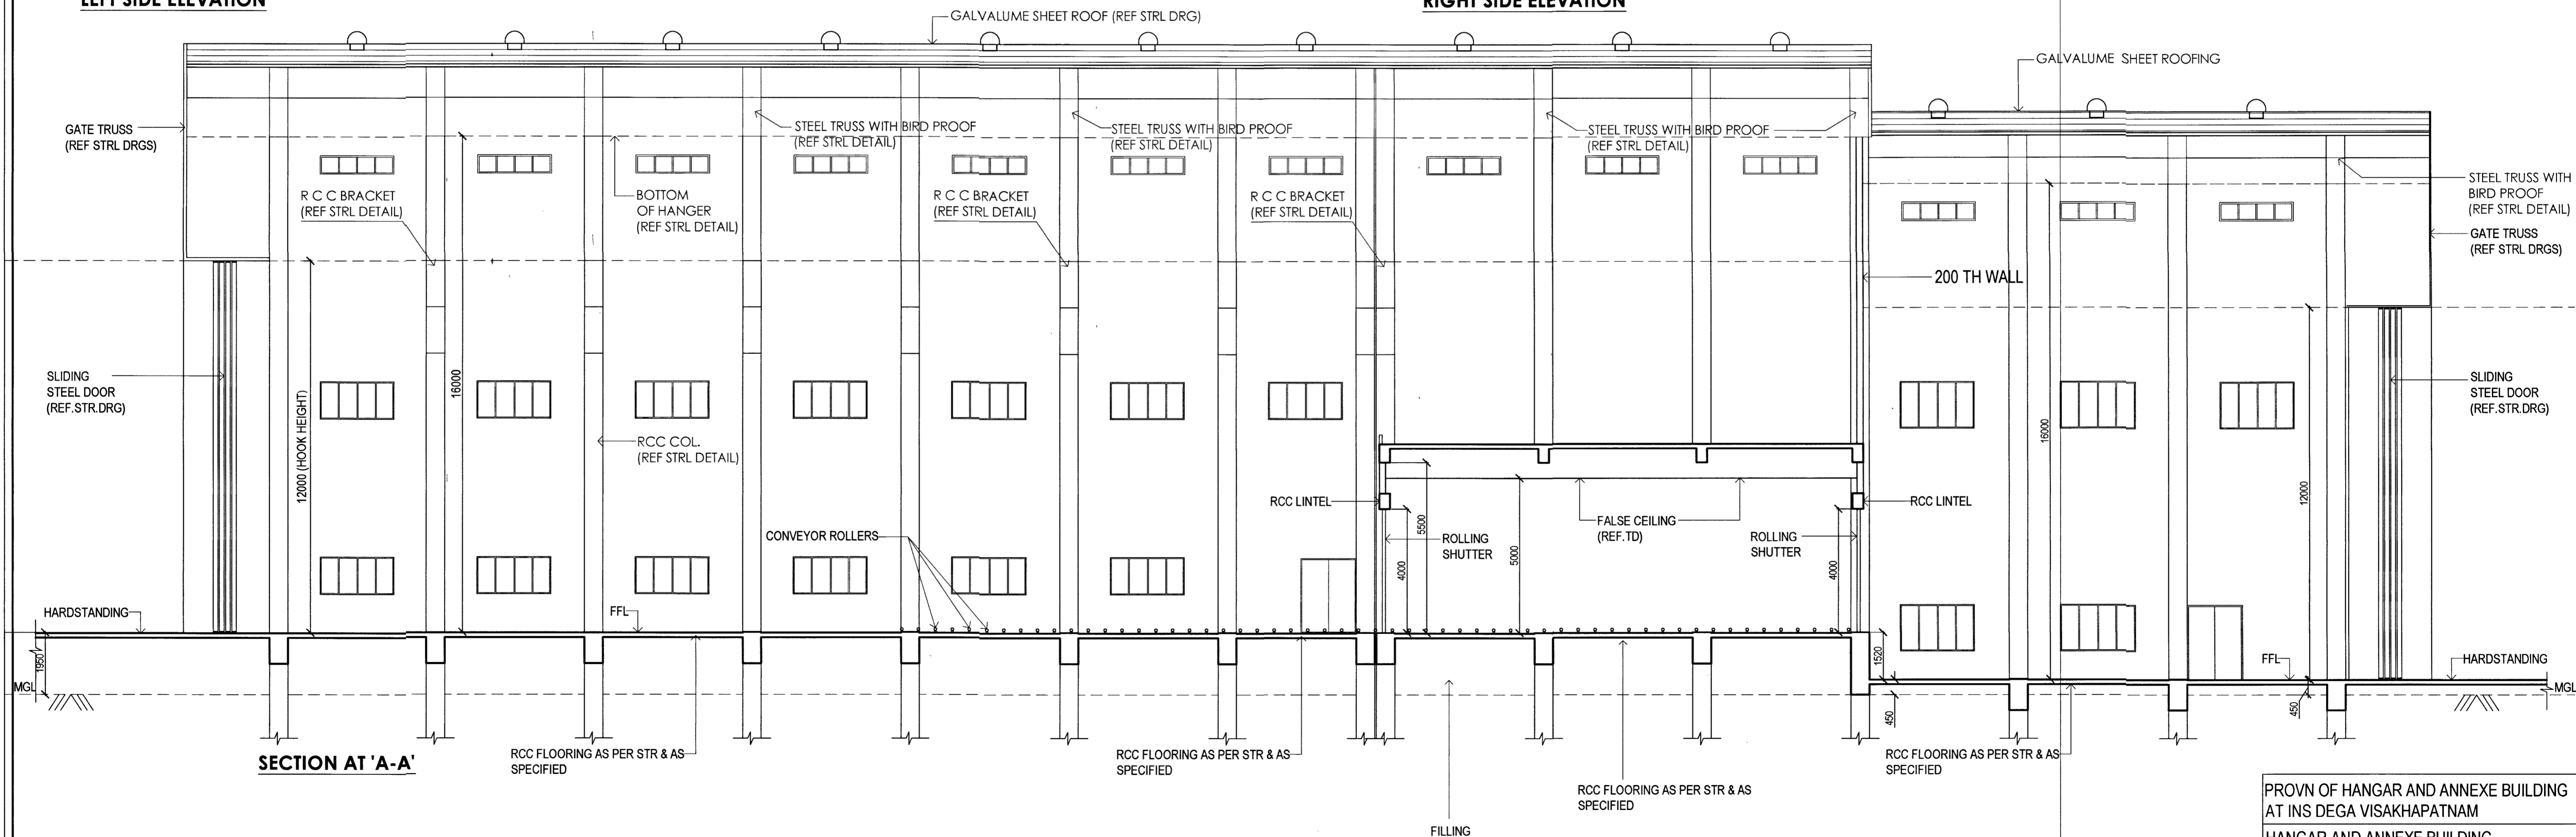

SECTION AT 'A-A'

PROVN OF HANGAR AND ANNEXE BUILDING
AT INS DEGA VISAKHAPATNAM

HANGAR AND ANNEXE BUILDING
LEFT SIDE ELEVATION, RIGHT SIDE
ELEVATION AND SECTION AT 'A-A'

DATE	28 FEB 2023	CHIEF ENGINEER (NAVY)	SHEET NO
DRN	S B SAHOO	VISAKHAPATNAM ZONE	5R/13
TCD			
CKD			
SCALE	1:100	REF DRG NO : CEVZ / 2022 / WD - 2120	

S.NO.	DATE	DESCRIPTION	INITIAL
		REVISIONS	

Sahoo
ADD ARCH
DIRECTOR (ARCH)
FOR CHIEF ENGINEER