

Second In-Command  
 Inspector General  
 Northern Frontier Police Force

*Handwritten signature*  
 ALL DIMENSIONS ARE IN MM


**PLINTH AREA DETAILS**  
 BASEMENT FLOOR - 63.08 SQM  
 GROUND FLOOR - 78.66 SQM  
 TOTAL P.A. - 141.74 SQM

**PROPOSED THQ OFFICE, OPS ROOM WITH SAND MODEL & STORE AT THE HURLING OF 17TH BN**  
 (BY INSPECTOR GENERAL (CONSTRUCTION))  
 H.Q. Northern Frontier Police Force


**GROUND FLOOR PLAN**  
*Handwritten signature*

**DOOR/WINDOW SCHEDULE**  
 D - 1200 X 2100 MM  
 D1 - 900 X 2100 MM  
 W - 1500 X 1200 MM  
 W1 - 1200 X 1200 MM

*Handwritten signature*  
 Inspector General  
 Northern Frontier, ITB Police Force  
 NOT TO SCALE

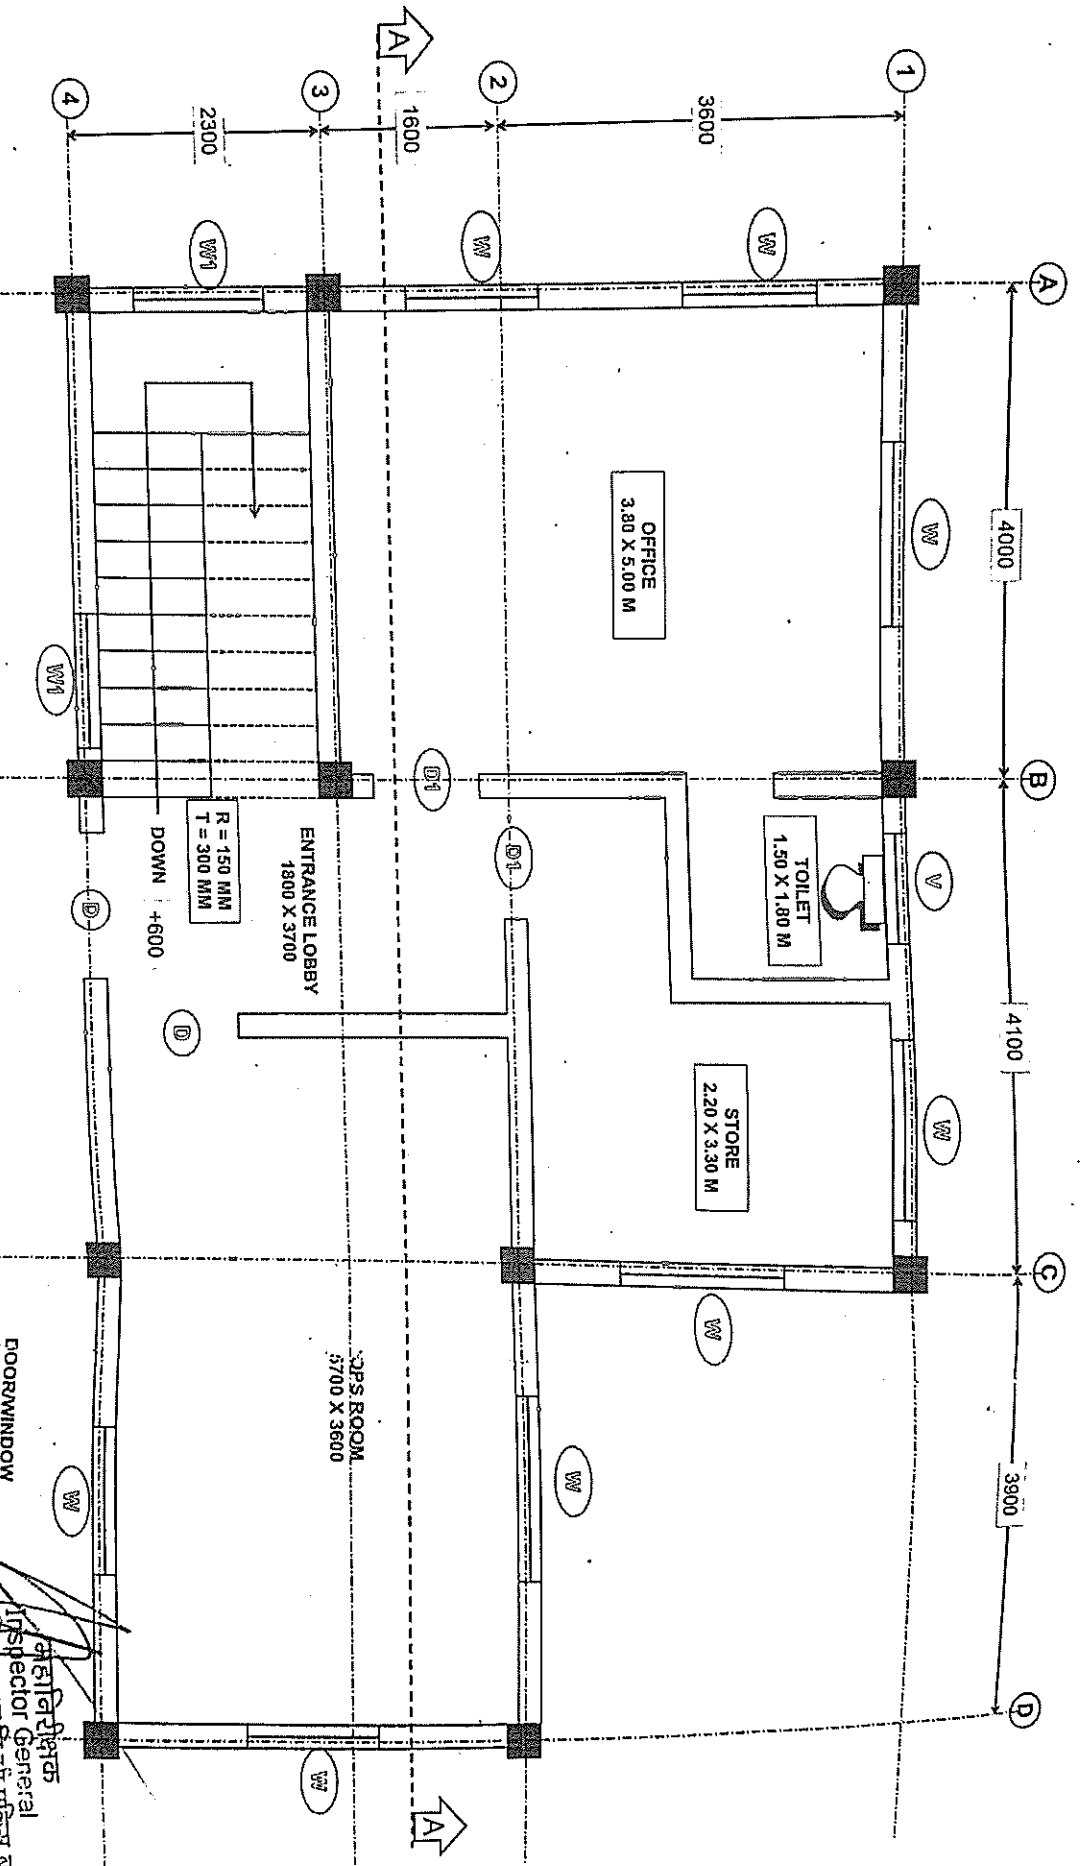

APPENDIX (b)

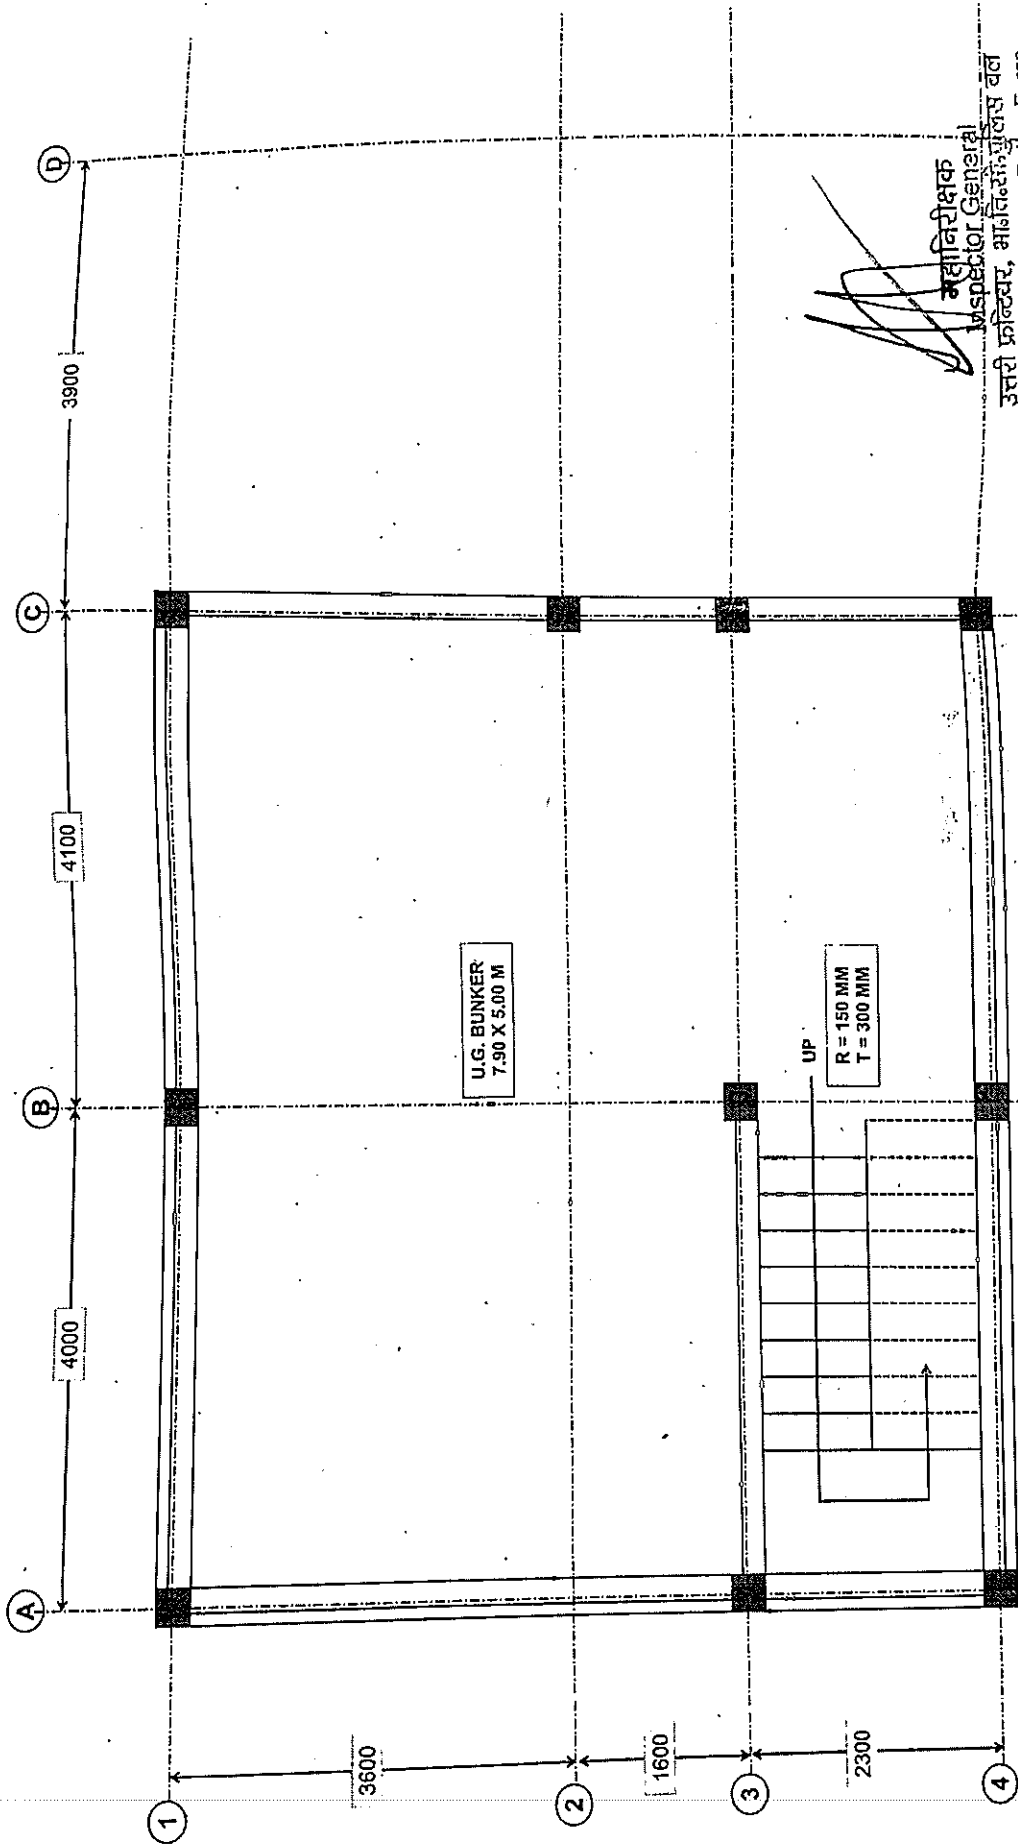

**DOOR/WINDOW SCHEDULE**  
 D - 1200 X 2100 MM  
 D1 - 900 X 2100 MM  
 W - 1500 X 1200 MM  
 W1 - 1200 X 1200 MM  
**NOT TO SCALE**


महानिरीक्षक  
 Inspector General  
 उत्तरी फ्रंटियर, भाजिबल पुलिस बल  
 Northern Frontier, ITB Police Force

Subodh  
 उप महानिरीक्षक (अभियंता)  
 Dy. BASEMENT FLOOR PLAN (ENGINEER)  
 मुख्यतः उत्तरी फ्रंटियर, भाजिबल पुलिस बल  
 PROPOSED THQ OFFICE OPS ROOM WITH SAND MODEL & STORE AT THE HURLING OF 17TH BN.

**PLINTH AREA DETAILS**  
 BASEMENT FLOOR - 63.08 SQM  
 GROUND FLOOR - 78.66 SQM  
 TOTAL P.A. - 141.74 SQM

ALL DIMENSIONS ARE IN MM

11/02/26  
 Sub-Command (Frontier)  
 उत्तरी फ्रंटियर, भाजिबल पुलिस बल

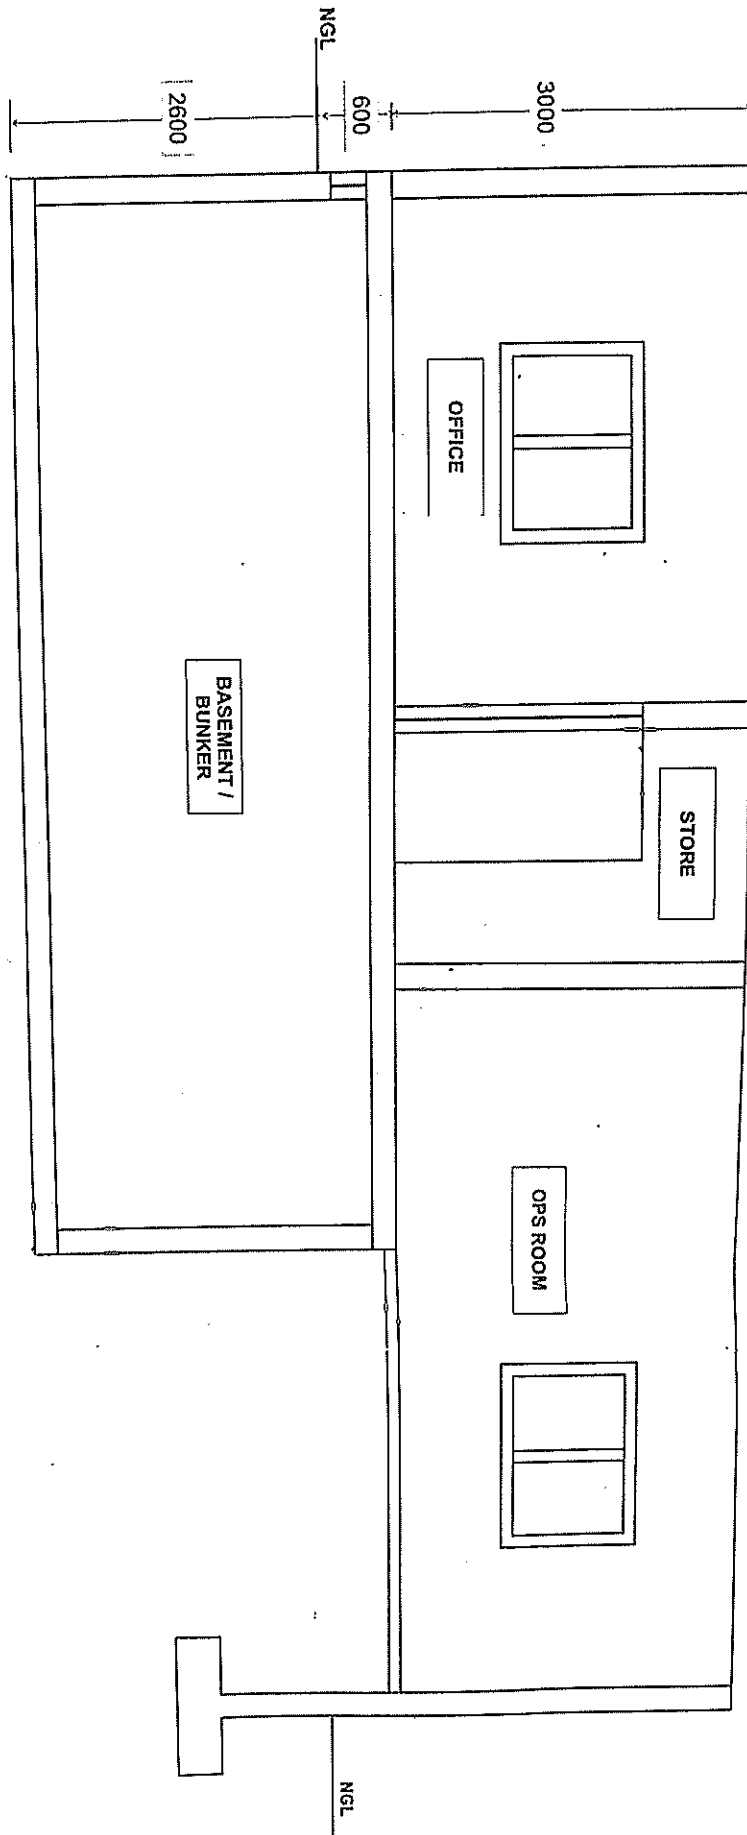


3/11/26  
 द्वितीय कमान (अभियंता)  
 Second-in-Command  
 ऑफिस, आदिवासी  
 Northern Frontier, ITBP

उप महासिपाहक (अभियंता)  
 Sy. Inspector General (Engineer)  
 मुख्यालय आदिवासी, आ.दि.सी. फ्रंटियर बॉर्डर  
 HQ Northern Frontier, ITBP

महासिपाहक  
 Inspector General  
 ऑफिस, आदिवासी फ्रंटियर बॉर्डर  
 Northern Frontier, ITBP

SECTION AT A-A

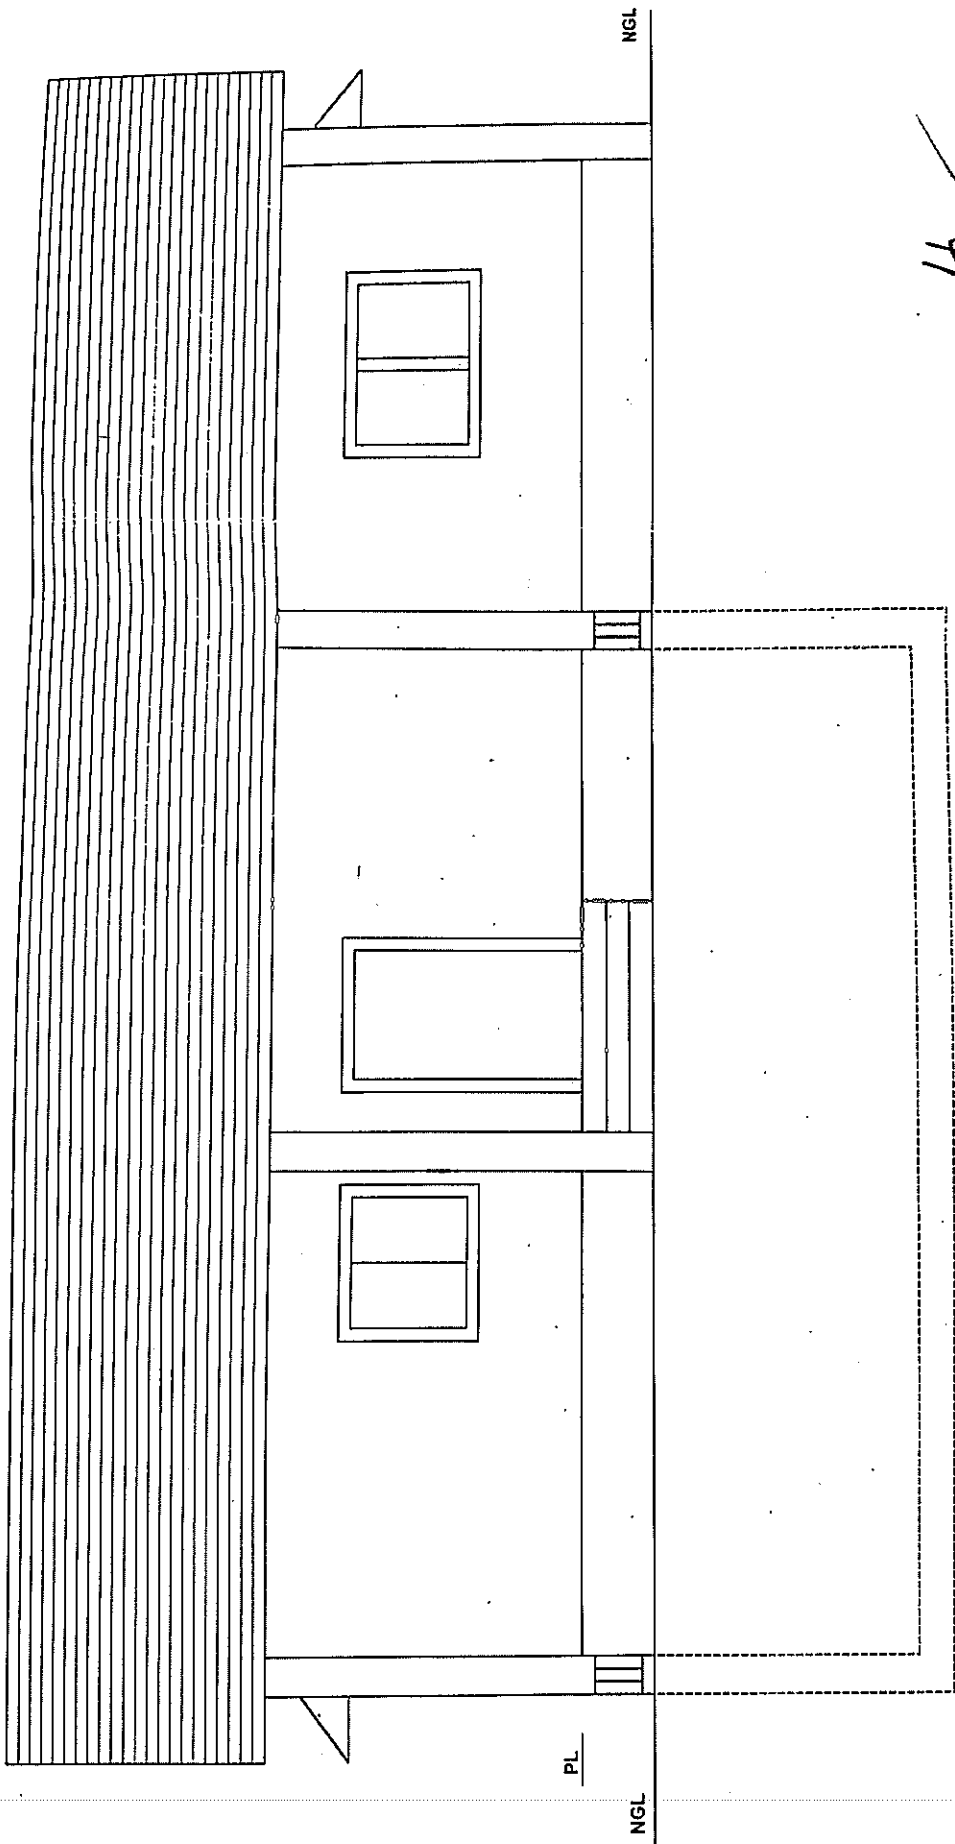

FRONT ELEVATION

27/1/26  
 द्वितीय कक्षा (अभियंता)  
 Second-Class Engineer (Engr)  
 उत्तरी फ्रंटियर, उत्तर प्रदेश  
 Northern Frontier, UP

उप महा निरीक्षक (अभियंता)  
 Dy. Inspector General (Engineer)  
 मुख्यालय उत्तरी फ्रंटियर, भा.रि.सी. उत्तर प्रदेश  
 HQ Northern Frontier, ITBP

उप महा निरीक्षक  
 Inspector General  
 उत्तरी फ्रंटियर, भा.रि.सी.  
 Northern Frontier, ITBP