

Second In-Command
 Inspector General
 Northern Frontier Police Force

Handwritten signature
 ALL DIMENSIONS ARE IN MM


PLINTH AREA DETAILS
 BASEMENT FLOOR - 63.08 SQM
 GROUND FLOOR - 78.66 SQM
 TOTAL P.A. - 141.74 SQM

PROPOSED THQ OFFICE, OPS ROOM WITH SAND MODEL & STORE AT THE HURLING OF 17TH BN
 (BY INSPECTOR GENERAL (CONSTRUCTION))
 H.Q. Northern Frontier Police Force


GROUND FLOOR PLAN
Handwritten signature

DOOR/WINDOW SCHEDULE
 D - 1200 X 2100 MM
 D1 - 900 X 2100 MM
 W - 1500 X 1200 MM
 W1 - 1200 X 1200 MM

Handwritten signature
 Inspector General
 Northern Frontier, ITB Police Force
 NOT TO SCALE

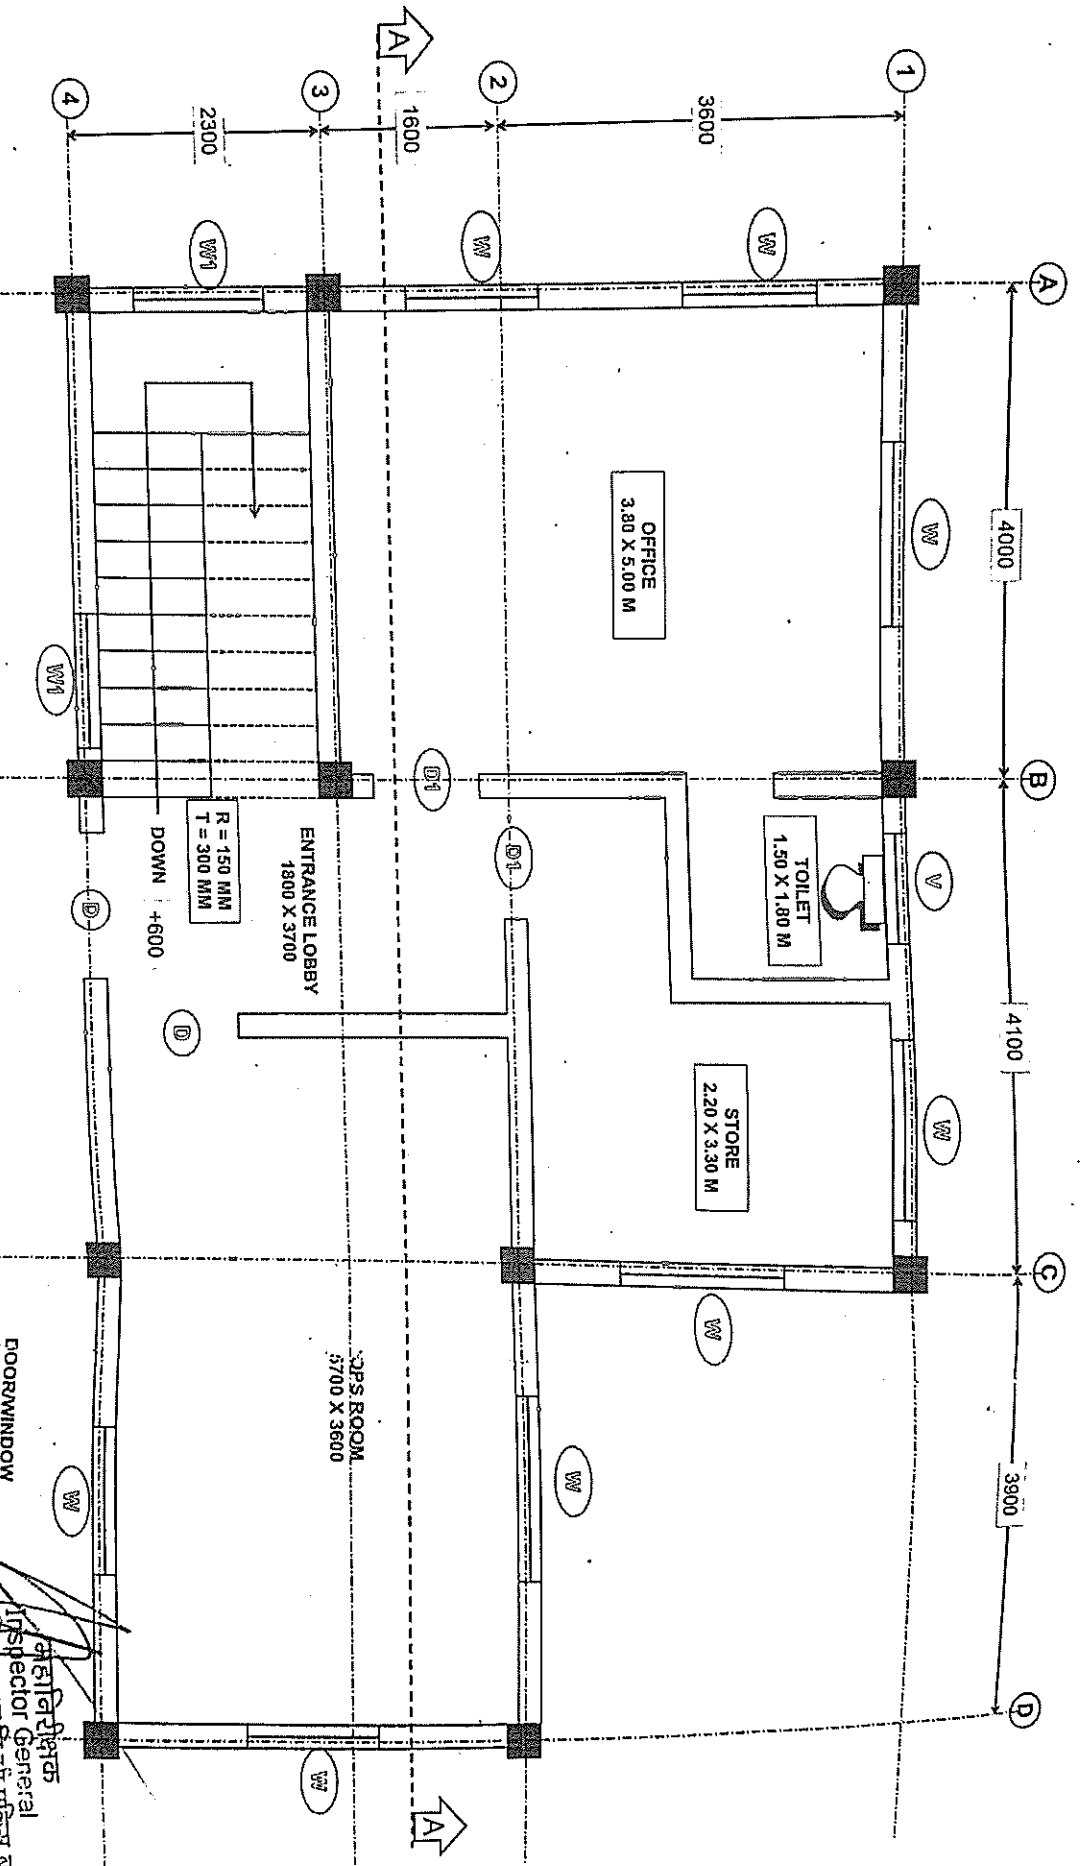

APPENDIX (b)

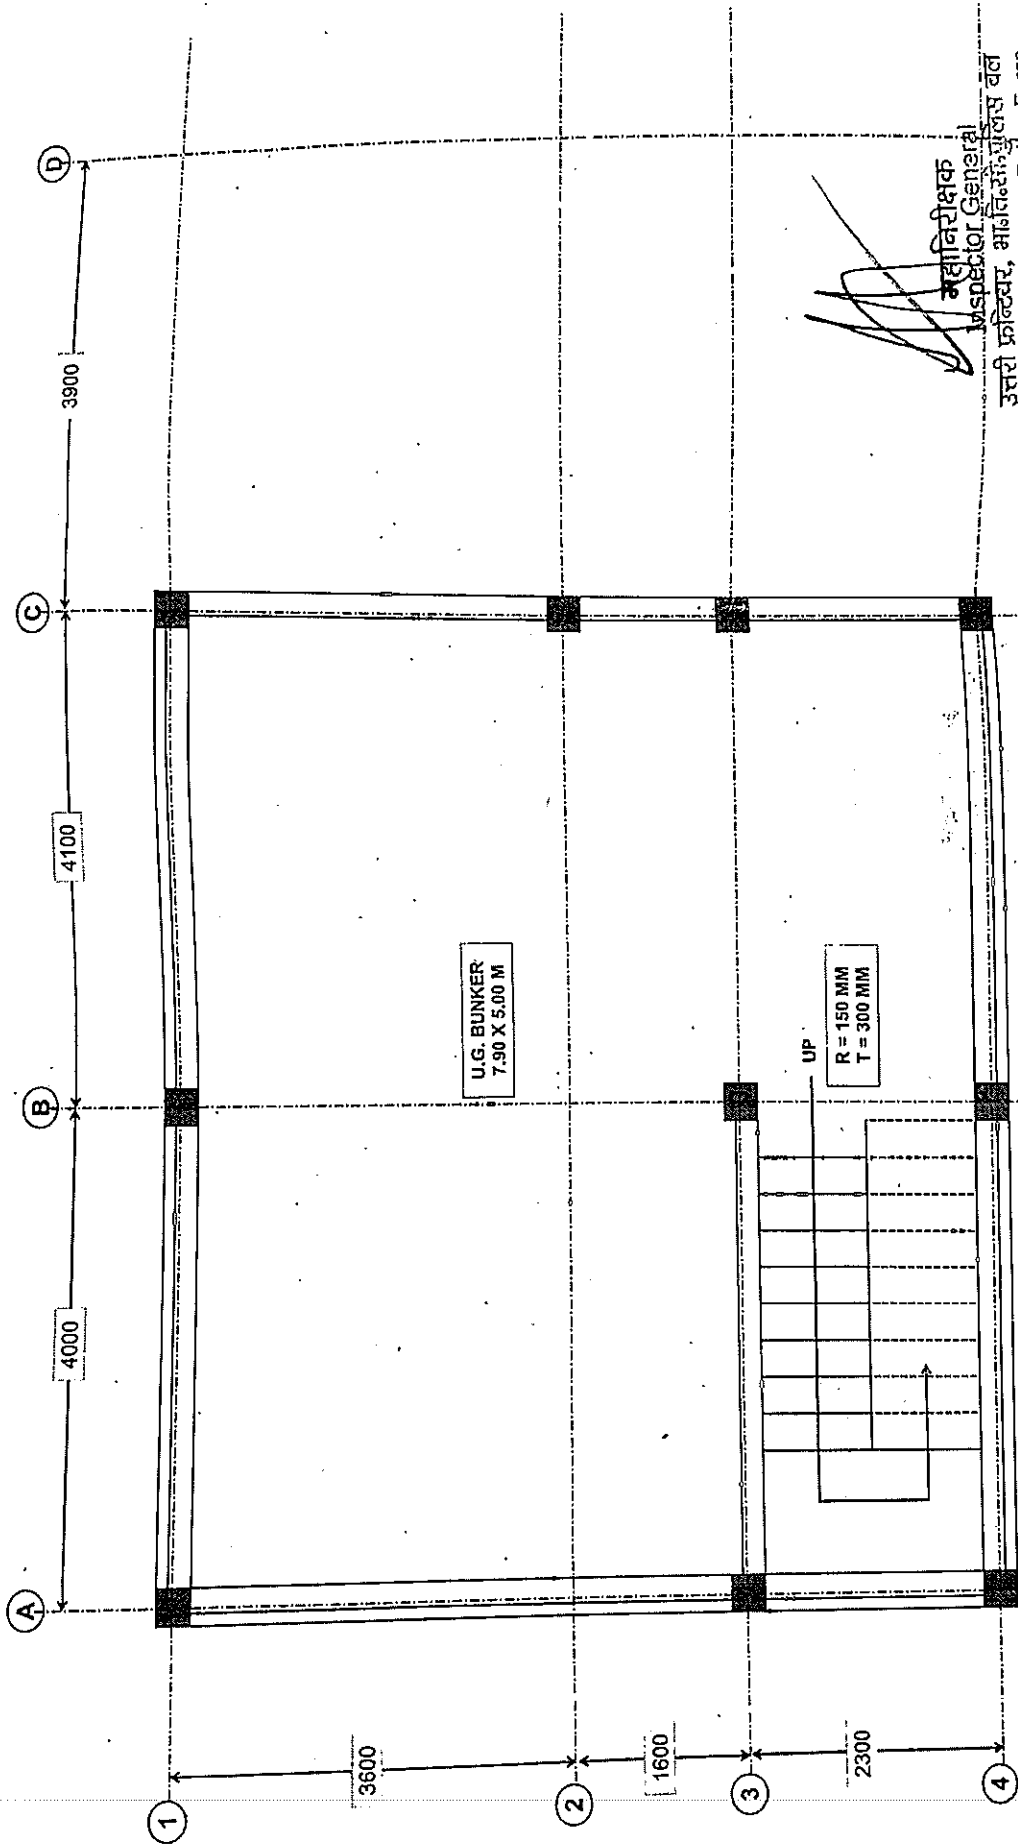

DOOR/WINDOW SCHEDULE
 D - 1200 X 2100 MM
 D1 - 900 X 2100 MM
 W - 1500 X 1200 MM
 W1 - 1200 X 1200 MM

NOT TO SCALE


महानिरीक्षक
Inspector General
 उत्तरी फ्रंटियर, भाजिबल पुलिस बल
 Northern Frontier, ITB Police Force

Subodh
 उत्तरी महानिरीक्षक (अभियंता)
Dy. BASEMENT FLOOR PLAN (ENGINEER)
 मुख्यतः उत्तरी फ्रंटियर, भाजिबल पुलिस बल
 PROPOSED THQ OFFICE OPS ROOM WITH SAND MODEL & STORE AT THE HURLING OF 17TH BN.

PLINTH AREA DETAILS
 BASEMENT FLOOR - 63.08 SQM
 GROUND FLOOR - 78.66 SQM
 TOTAL P.A. - 141.74 SQM

ALL DIMENSIONS ARE IN MM

11/26
 (Signature)
 Sub-Command (Engineer)
 उत्तरी फ्रंटियर, भाजिबल पुलिस बल

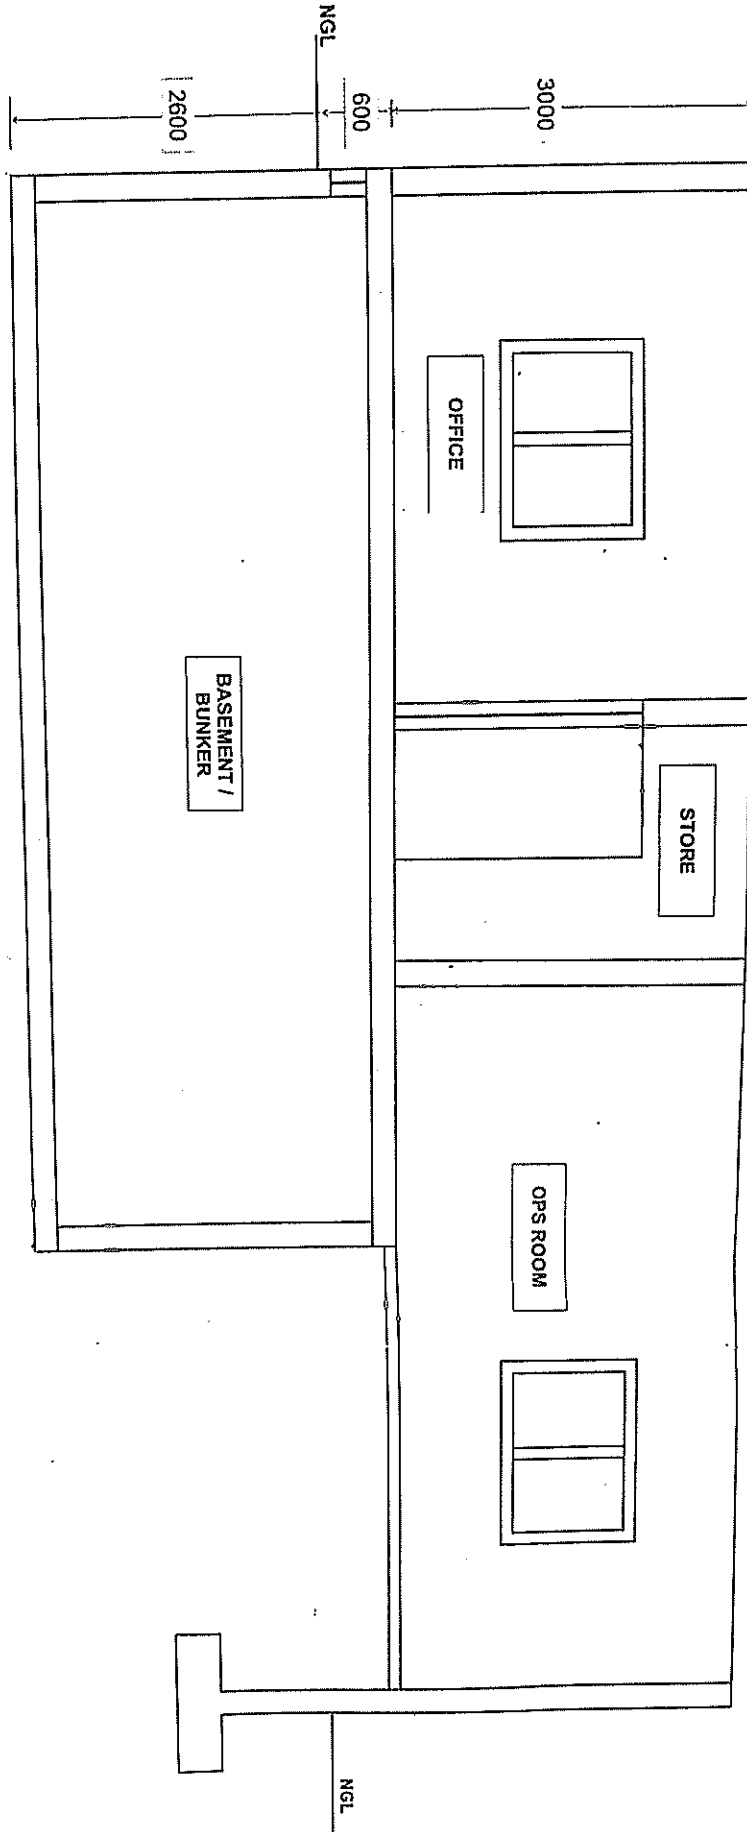


3/11/26
 द्वितीय कमान (अभियंता)
 Second-in-Command


 Northern Frontier, ITBP

SECTION AT A-A

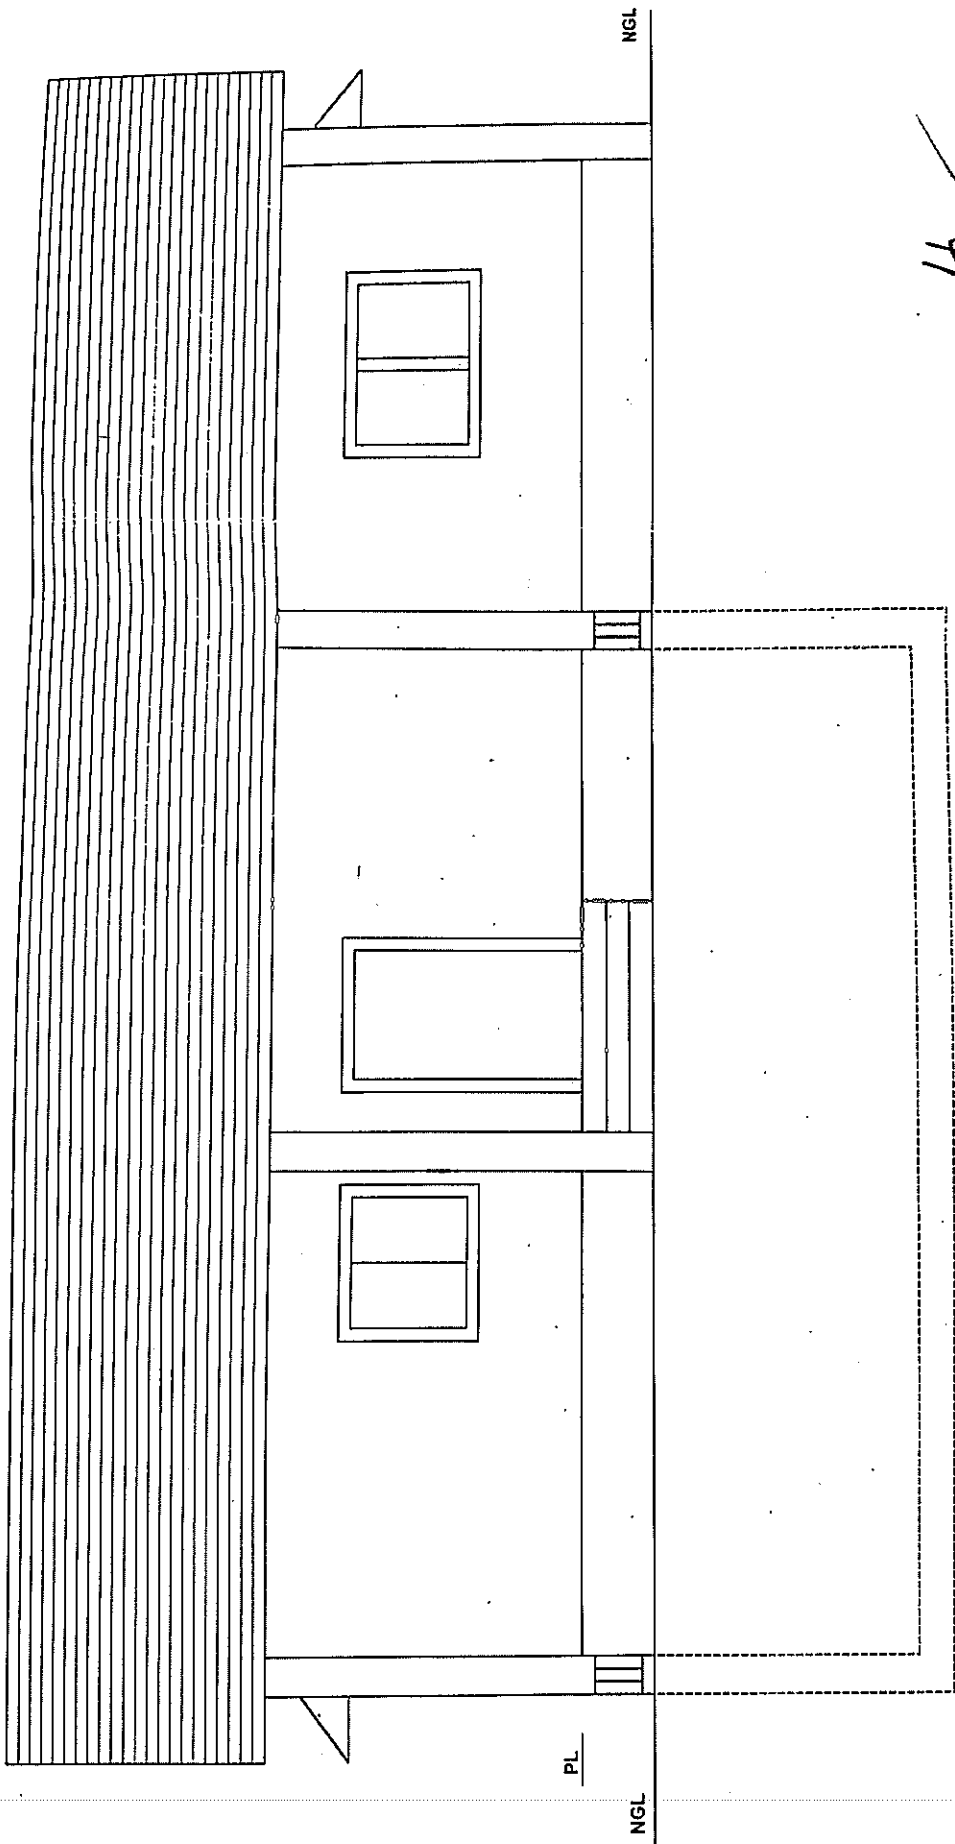

FRONT ELEVATION

27/1/26

उप महानिरीक्षक (अभियंता)
 Dy. Inspector General (Engineer)
 HQ Northern Frontier, ITBP

महानिरीक्षक
 Inspector General
 उत्तरी फ्रंटियर, भा.रि.सी.
 Northern Frontier, ITBP