

Second In-Command
 Inspector General
 Northern Frontier Police Force

Handwritten signature
 ALL DIMENSIONS ARE IN MM


PLINTH AREA DETAILS
 BASEMENT FLOOR - 63.08 SQM
 GROUND FLOOR - 78.66 SQM
 TOTAL P.A. - 141.74 SQM

PROPOSED THQ OFFICE, OPS ROOM WITH SAND
 MODEL & STORE AT THE HURLING OF 17TH BN
 (BY INSPECTOR GENERAL (CONSTRUCTION))
 H.Q. Northern Frontier Police Force


GROUND FLOOR PLAN
Handwritten signature

DOOR/WINDOW SCHEDULE
 D - 1200 X 2100 MM
 D1 - 900 X 2100 MM
 W - 1500 X 1200 MM
 W1 - 1200 X 1200 MM

Handwritten signature
 Inspector General
 Northern Frontier, ITB Police Force
 NOT TO SCALE

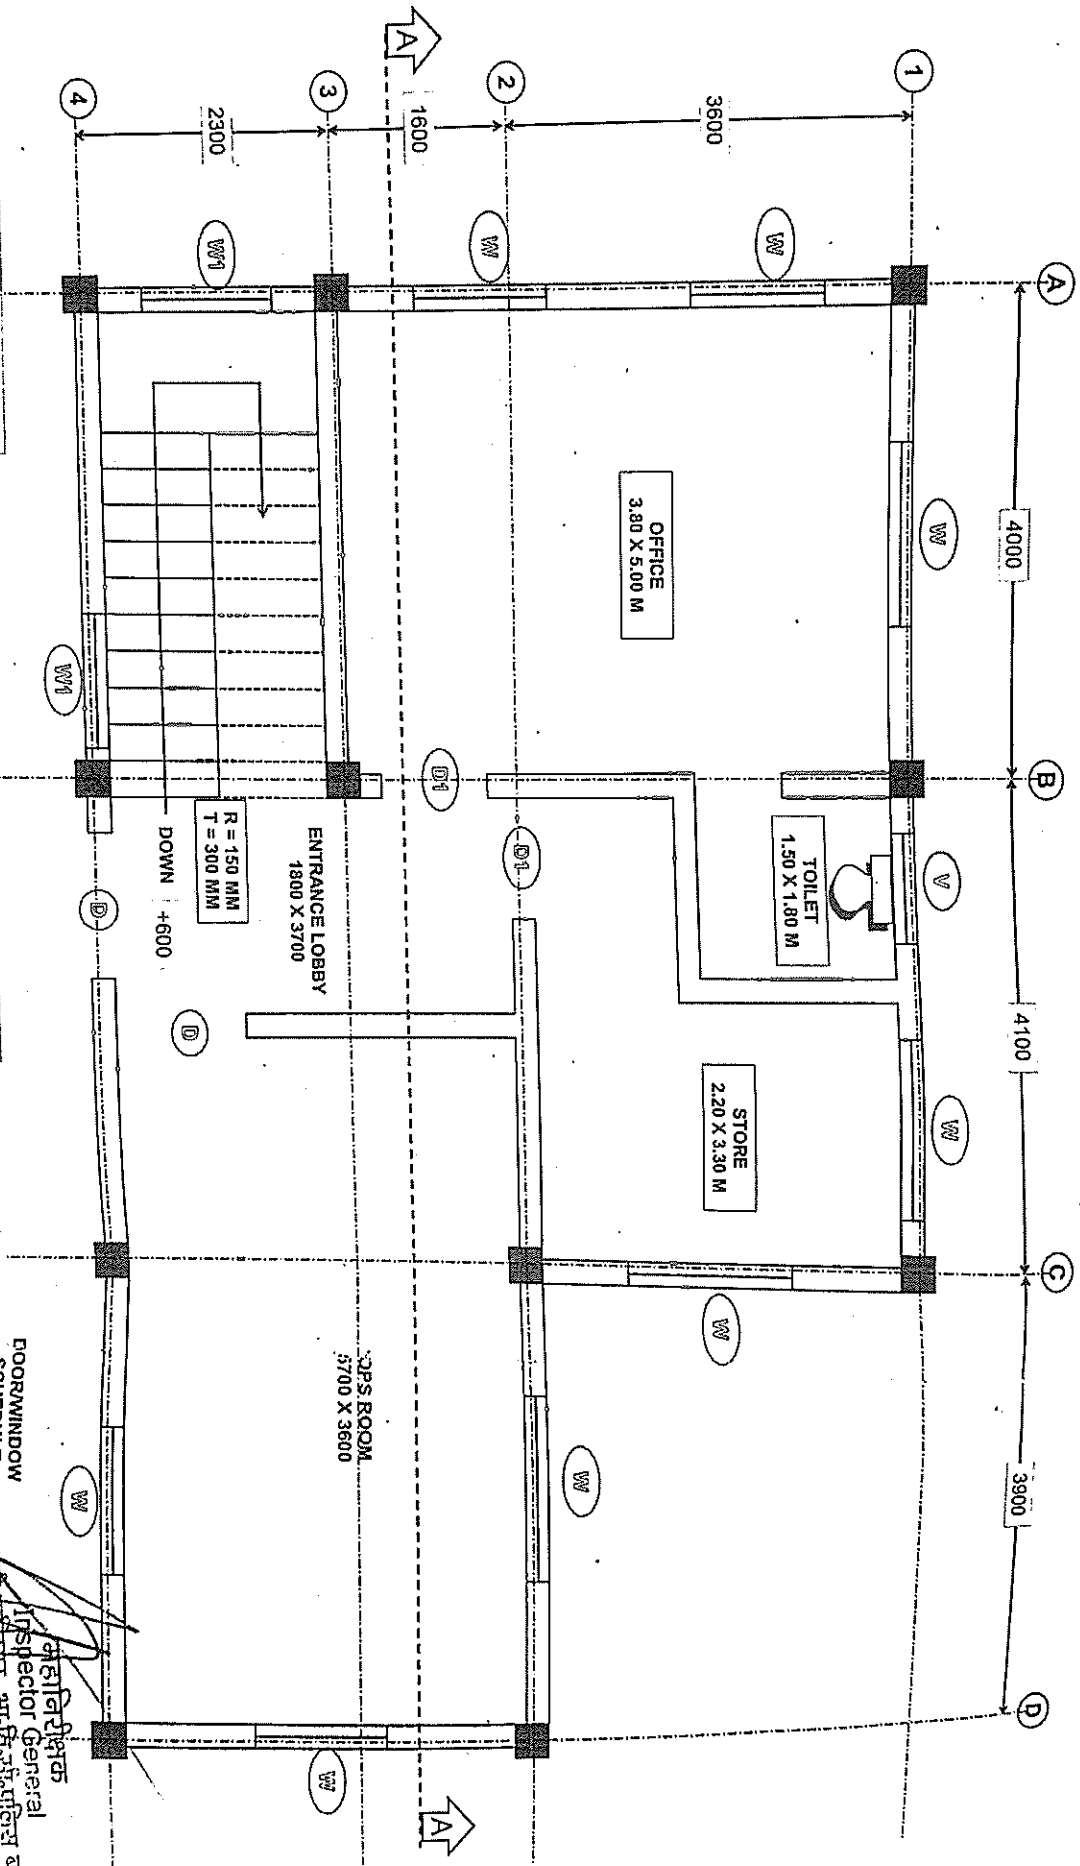

APPENDIX (b)

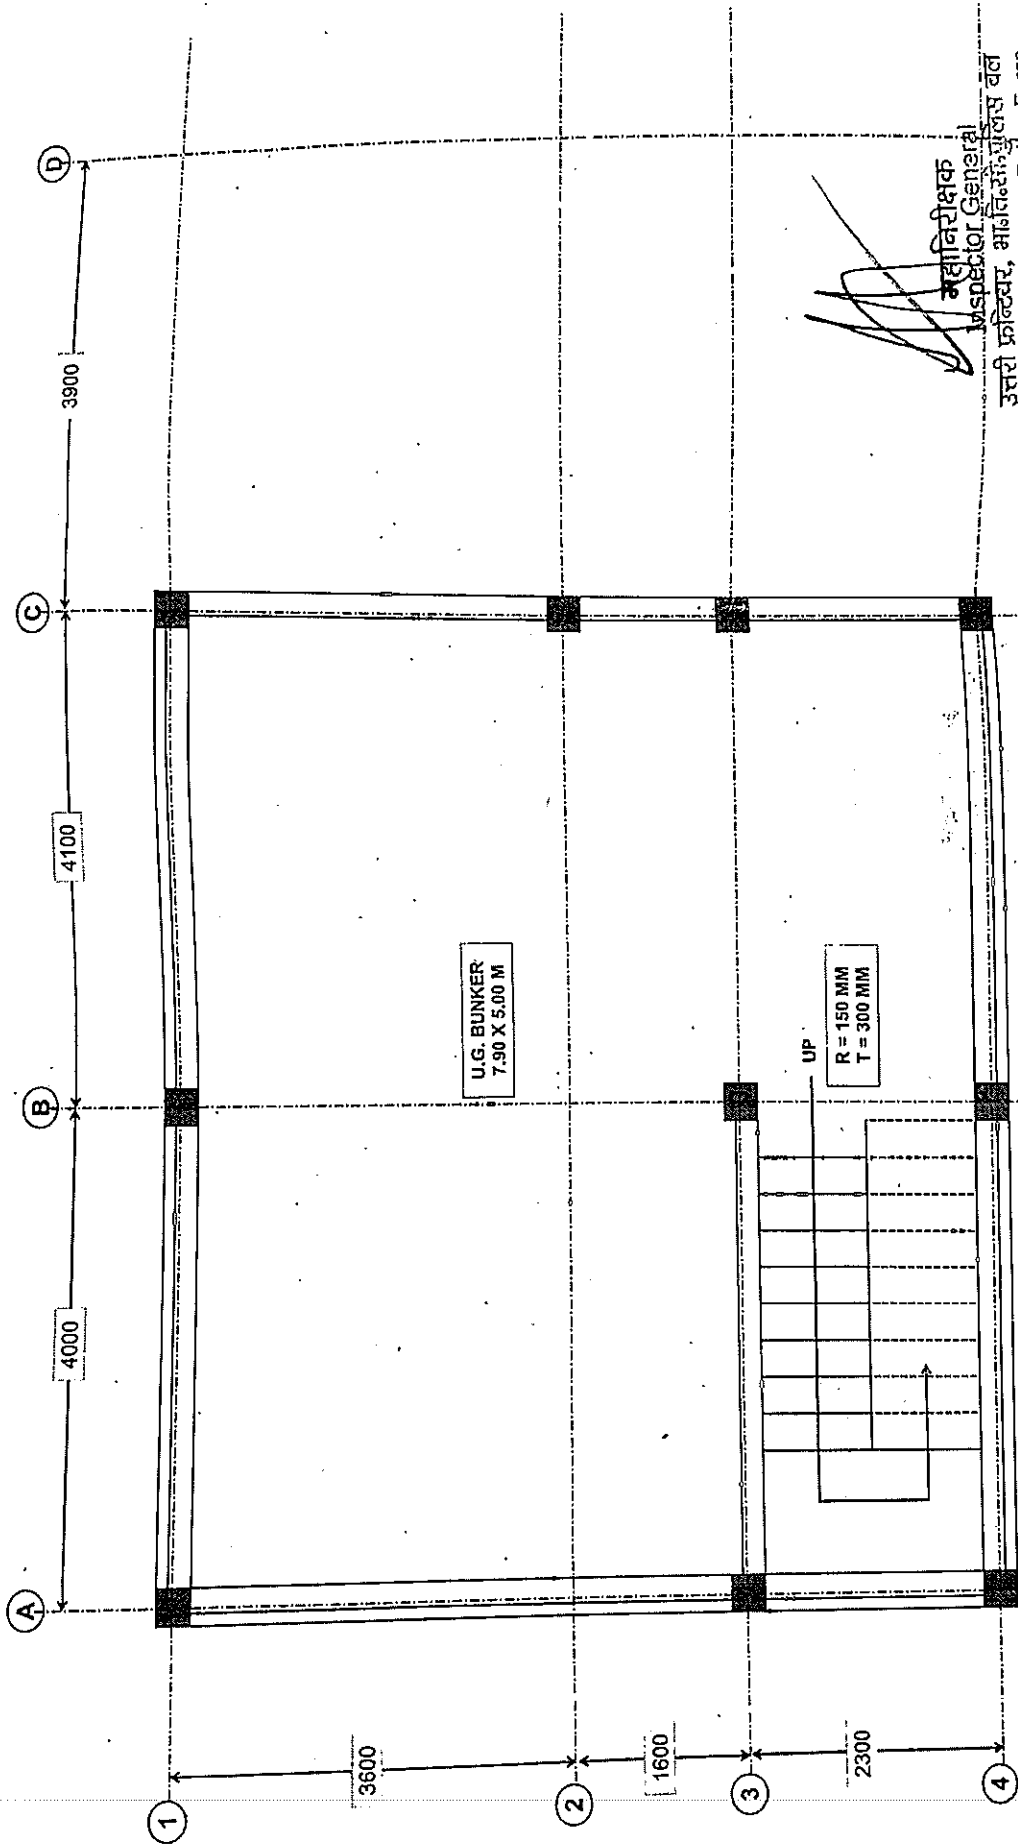

DOOR/WINDOW SCHEDULE
 D - 1200 X 2100 MM
 D1 - 900 X 2100 MM
 W - 1500 X 1200 MM
 W1 - 1200 X 1200 MM

NOT TO SCALE


(Signature)
महानिरीक्षक
Inspector General
 उत्तरी फ्रन्टियर, भाजिबल, पुलिस बल
 Northern Frontier, ITB Police Force

(Signature)
Subodh
 उप महानिरीक्षक (अभियंता)
 मुख्यालय उत्तरी फ्रन्टियर, भाजिबल, पुलिस बल
PROPOSED HQ OFFICE OPS ROOM WITH SAND MODEL & STORE AT THE HURLING OF 17TH BN.

PLINTH AREA DETAILS
 BASEMENT FLOOR - 63.08 SQM
 GROUND FLOOR - 78.66 SQM
 TOTAL P.A. - 141.74 SQM

ALL DIMENSIONS ARE IN MM

(Signature)
 11/02/26
 सहायक महानिरीक्षक (अभियंता)
 Sub-Command (Engineer)
 मुख्यालय उत्तरी फ्रन्टियर, भाजिबल, पुलिस बल

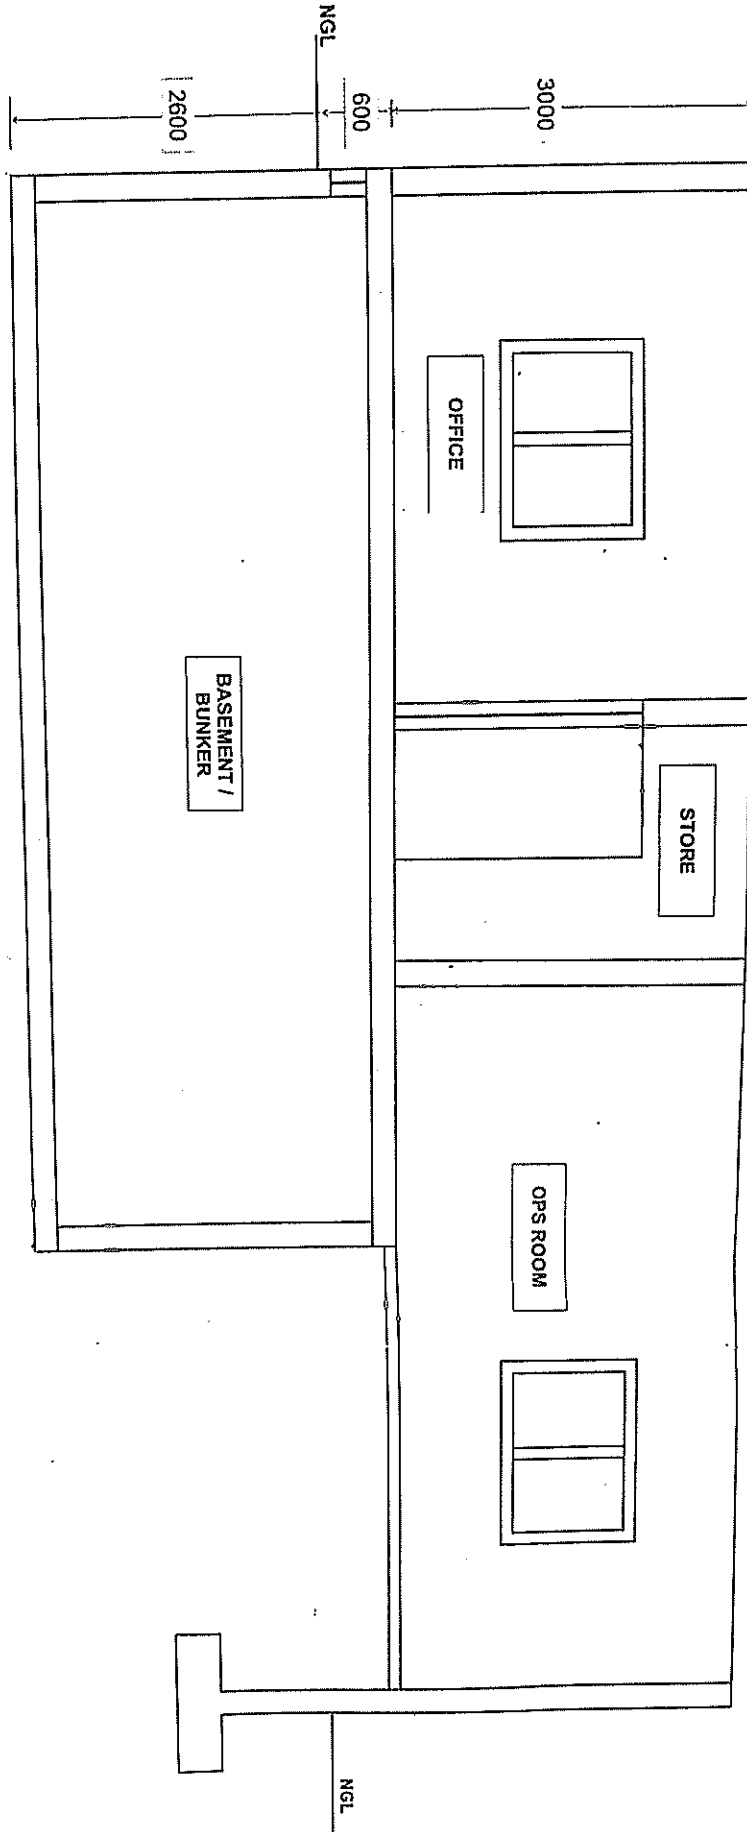


3/11/26
 द्वितीय कमान (अभियंता)
 Second-in-Command (Engineer)
 ऑफिस, आदिवासी
 Northern Frontier, ITBP

उप महासिपाहक (अभियंता)
 Sy. Inspector General (Engineer)
 मुख्यालय आदिवासी, आ.दि.सी. फ्रंटियर कमान
 HQ Northern Frontier, ITBP

 Northern Frontier, ITBP

SECTION AT A-A

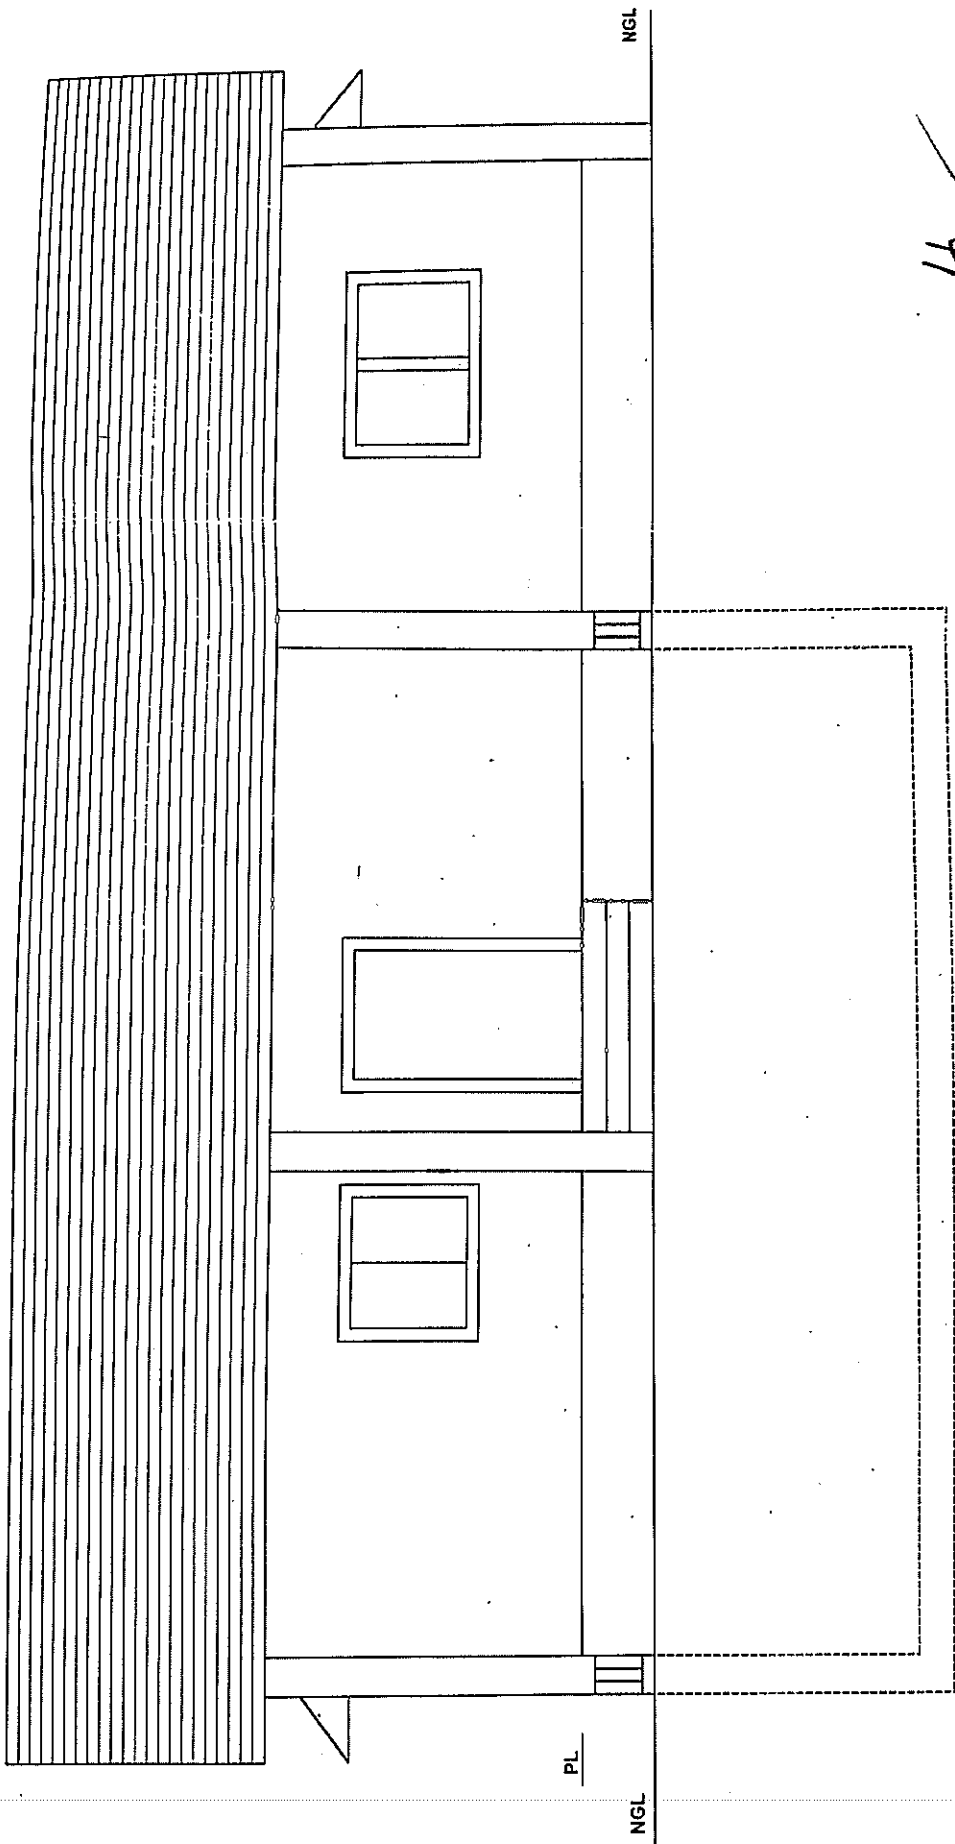

FRONT ELEVATION

27/1/26

उप महा निरीक्षक (अभियंता)
 Dy. Inspector General (Engineer)
 HQ Northern Frontier, ITBP

उप महा निरीक्षक
 Inspector General
 उत्तरी फ्रंटियर, भा.रि.सी.
 Northern Frontier, ITBP