




LONGITUDINAL ELEVATION
(SCALE-1:600)

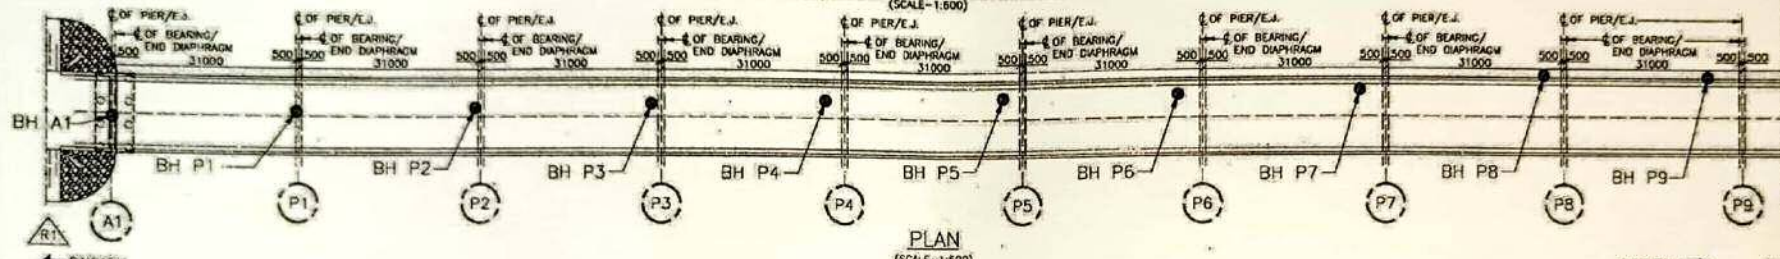

PLAN
(SCALE-1:600)

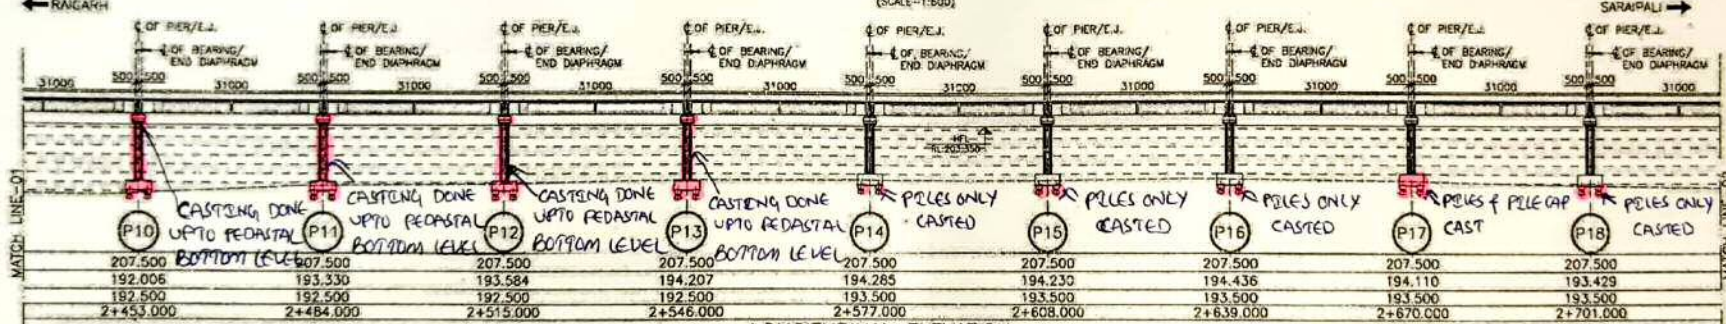

LONGITUDINAL ELEVATION
(SCALE-1:600)

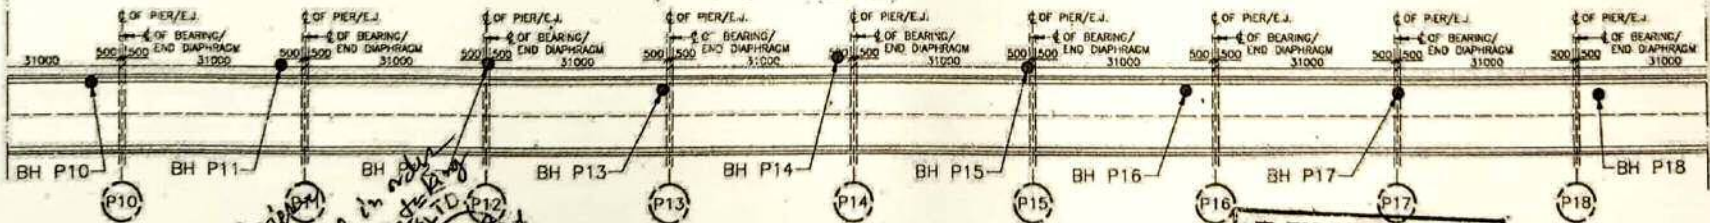

PLAN
(SCALE-1:600)

NOTES:-

1. ALL DIMENSIONS ARE IN MM. & LEVELS ARE IN METERS UNLESS OTHERWISE SPECIFIED.
2. DIMENSIONS SHALL NOT BE SCALED. ONLY WRITTEN DIMENSIONS SHALL BE FOLLOWED.
3. THIS DRG SHALL BE READ IN CONJUNCTION WITH ALL OTHER RELEVANT DRGS.

REFERENCES (LATEST REVISION)

7. STCPL_564_3000_38 - NUMERATION DETAILS OF ABUTMENT & ABUTMENT CAP-A1
8. STCPL_564_3000_41 - NUMERATION DETAILS OF ABUTMENT & ABUTMENT CAP-A2
9. STCPL_564_3000_05 - MISCELLANEOUS DETAILS



REVIEWED


J.K. Singh
Bridge/Structural Engineer

R.A. Singh
Team Leader



--	---	---	--	---	---	---	---	--------------------

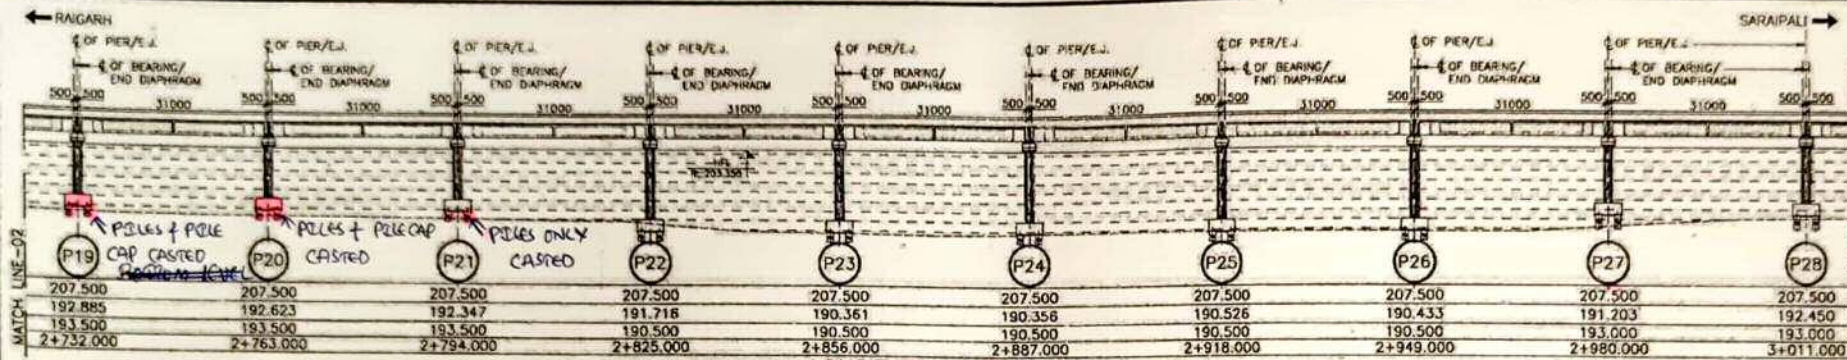


LONGITUDINAL ELEVATION
(SCALE-1:500)

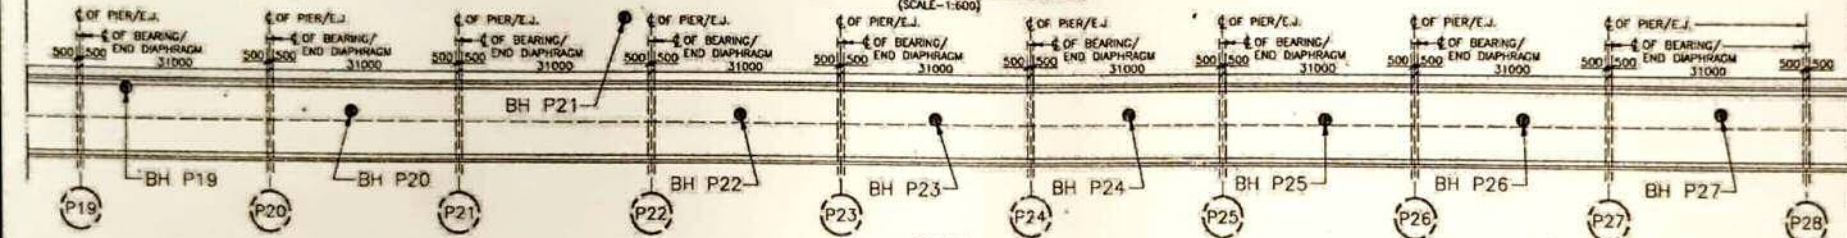

PLAN
(SCALE-1:500)

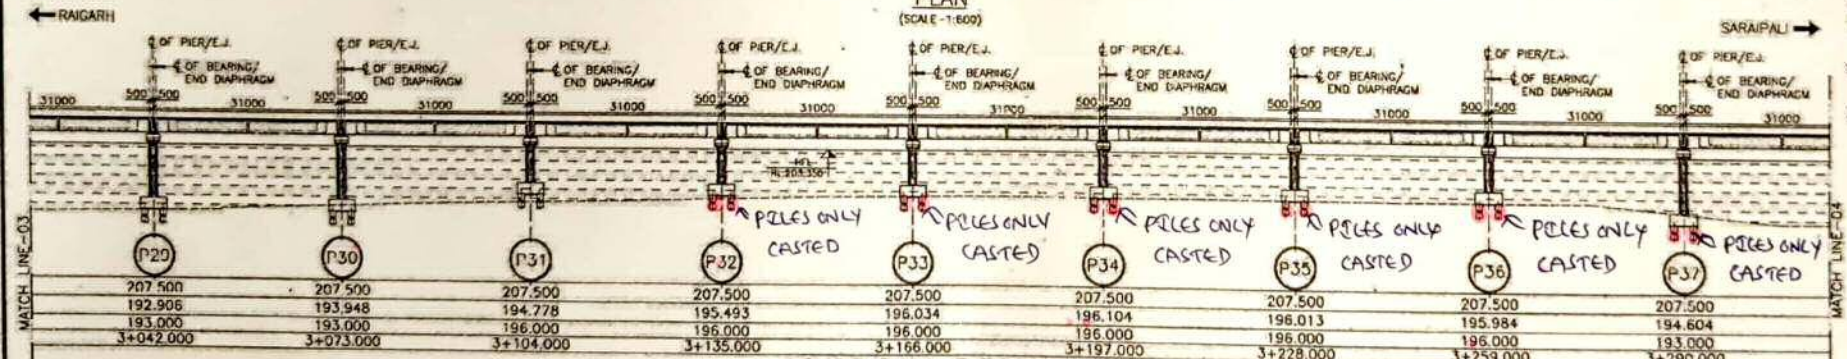

LONGITUDINAL ELEVATION
(SCALE-1:500)

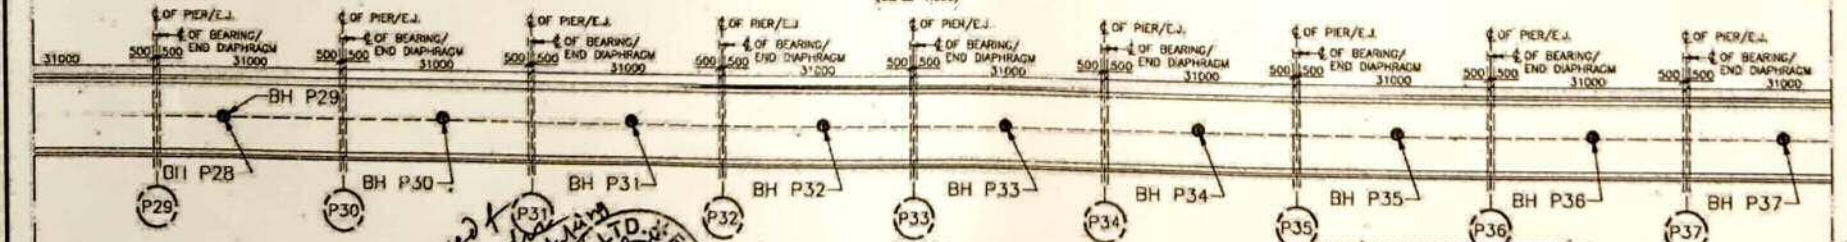

PLAN
(SCALE-1:500)

NOTES:-

1. ALL DIMENSIONS ARE IN MM. & LEVELS ARE IN METERS UNLESS OTHERWISE SPECIFIED.
2. DIMENSIONS SHALL NOT BE SCALED. ONLY WRITTEN DIMENSIONS SHALL BE FOLLOWED.
3. THIS DRG. SHALL BE READ IN CONJUNCTION WITH ALL OTHER RELEVANT DRGS.

REFERENCES (LATEST REVISION)

1. STCPL_564_3000_11 - NUMERATION DETAILS OF PRECAST PSC GIRDER TYPE SUPERSTRUCTURE
2. STCPL_564_3000_23 - NUMERATION DETAILS OF PIER & PIERCAP (GROUP-I)
3. STCPL_564_3000_26 - NUMERATION DETAILS OF PIER & PIERCAP (GROUP-II)
4. STCPL_564_3000_29 - NUMERATION DETAILS OF PIER & PIERCAP (GROUP-III)
5. STCPL_564_3000_32 - NUMERATION DETAILS OF PIER & PIERCAP (GROUP-IV)
6. STCPL_564_3000_35 - NUMERATION DETAILS OF PIER & PIERCAP (GROUP-V)
7. STCPL_564_3000_38 - NUMERATION DETAILS OF ABUTMENT & ABUTMENT CAP-A1
8. STCPL_564_3000_41 - NUMERATION DETAILS OF ABUTMENT & ABUTMENT CAP-A2
9. STCPL_564_3000_05 - MISCELLANEOUS DETAILS

Reviewed & Found in order as per understanding dated 05/07/2024

REVIEWED

J.K. Singh
Team Leader
Feedback Infra
NH-216 (Raigarh)

NO: STCPL_564_3000_01</p> <p>(SHEET 2 OF 4)</p> <p>SCALE: AS SHOWN</p>
--	--	--	---	---	--	--

