

- NOTES:-
- ALL DIMENSIONS ARE IN MM. & LEVELS ARE IN METERS UNLESS OTHERWISE SPECIFIED
 - DIMENSIONS SHALL NOT BE SCALED. ONLY WRITTEN DIMENSIONS SHALL BE FOLLOWED
 - THIS DRG SHALL BE READ IN CONJUNCTION WITH ALL OTHER RELEVANT DRGS

REFERENCES (LATEST REVISION)





- STCPL_564_3000_11 - NUMERATION DETAILS OF PRECAST PSC GIRDER TYPE SUPERSTRUCTURE
- STCPL_564_3000_23 - NUMERATION DETAILS OF PIER & PIERCAP (GROUP-3)
- STCPL_564_3000_26 - NUMERATION DETAILS OF PIER & PIERCAP (GROUP-4)
- STCPL_564_3000_29 - NUMERATION DETAILS OF PIER & PIERCAP (GROUP-5)
- STCPL_564_3000_32 - NUMERATION DETAILS OF PIER & PIERCAP (GROUP-6)
- STCPL_564_3000_35 - NUMERATION DETAILS OF PIER & PIERCAP (GROUP-7)
- STCPL_564_3000_38 - NUMERATION DETAILS OF ABUTMENT & ABUTMENT CAP-A1
- STCPL_564_3000_41 - NUMERATION DETAILS OF ABUTMENT & ABUTMENT CAP-A2
- STCPL_564_3000_05 - MISCELLANEOUS DETAILS

Revision & Found in note on pier under design of bridge

REVIEWED

J.K. Singh
Bridge/Structural Engineer

CLIENT:			AUTHORITY ENGINEER:			PROJECT CONSULTANT:			SAFETY CONSULTANT:			DESIGN CONSULTANT:			EPC CONTRACTOR:			CONTRACTOR:			NAME OF PROJECT:			DRAWING TITLE: GENERAL ARRANGEMENT DRAWING OF			PROJECT NO:								
MORTH			FEEDBACK INFRA			HBS			S.A. Infrastructure			ERA			ERA			Feedback Infra			REHABILITATION AND UPGRADE OF			MAJOR BRIDGE AT DESIGN CH+24+00			564								
FOR APPROVAL			FOR APPROVAL			FOR APPROVAL			FOR APPROVAL			FOR APPROVAL			FOR APPROVAL			FOR APPROVAL			FOR APPROVAL			FOR APPROVAL			FOR APPROVAL			FOR APPROVAL					
DATE			NO			REVISION			BY			DATE			NO			REVISION			BY			DATE			NO			REVISION			BY		

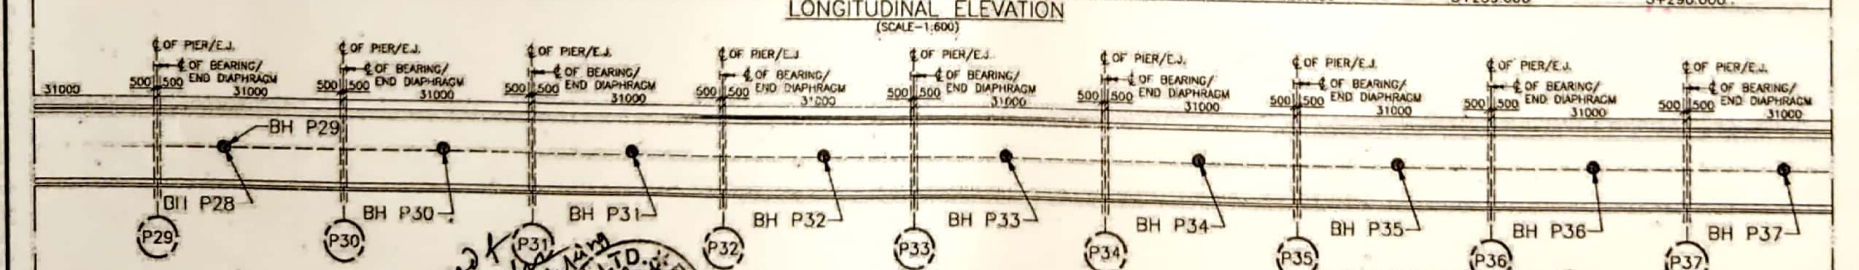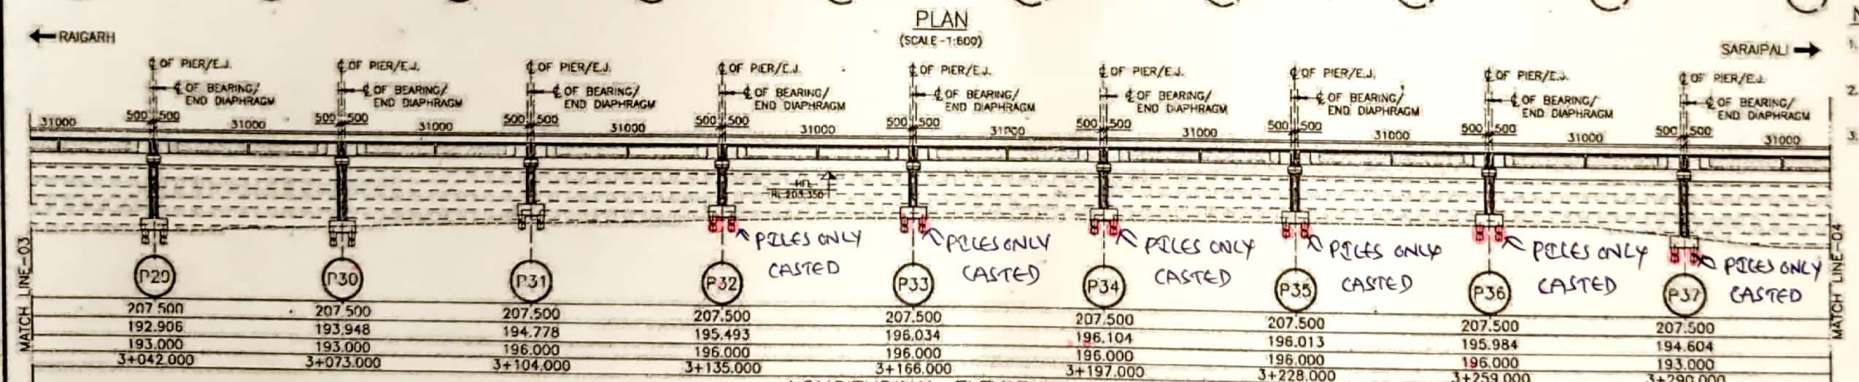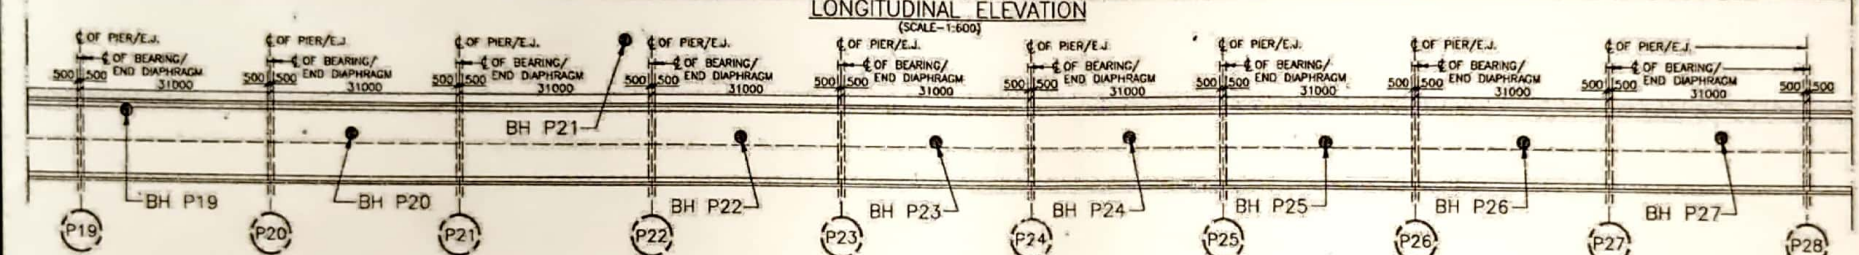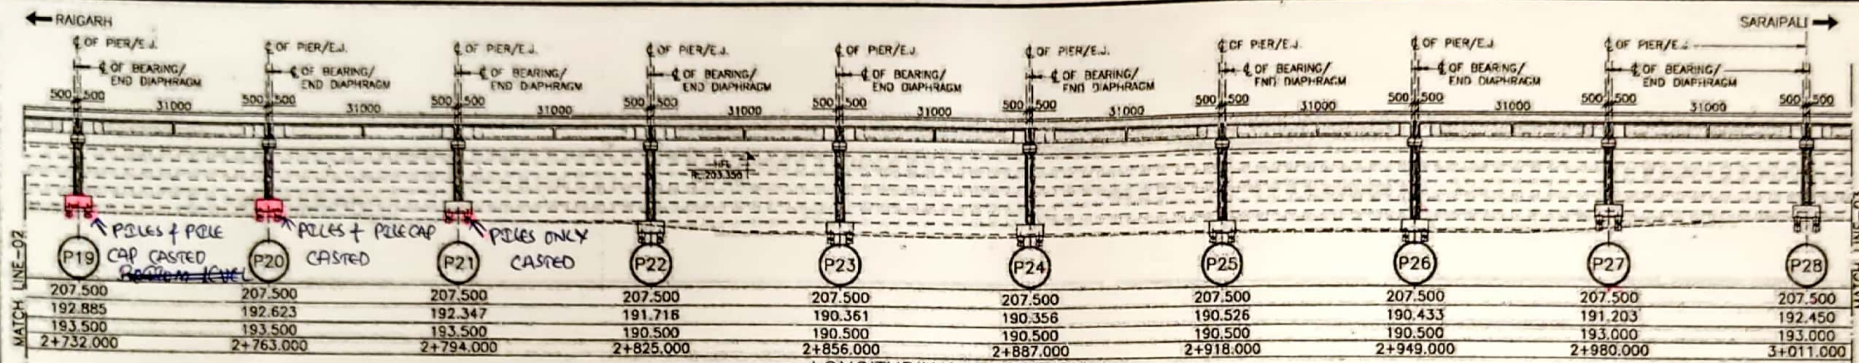

- NOTES:-**
1. ALL DIMENSIONS ARE IN MM & LEVELS ARE IN METERS UNLESS OTHERWISE SPECIFIED.
 2. DIMENSIONS SHALL NOT BE SCALED. ONLY WRITTEN DIMENSIONS SHALL BE FOLLOWED.
 3. THIS DRG. SHALL BE READ IN CONJUNCTION WITH ALL OTHER RELEVANT DRGS.

REFERENCES (LATEST REVISION)





1. STCPL_564_3000_11 - NUMERATION DETAILS OF PRECAST PSC GIRDER TYPE SUPERSTRUCTURE
2. STCPL_564_3000_23 - NUMERATION DETAILS OF PIER & PIERCAP (GROUP-I)
3. STCPL_564_3000_26 - NUMERATION DETAILS OF PIER & PIERCAP (GROUP-II)
4. STCPL_564_3000_29 - NUMERATION DETAILS OF PIER & PIERCAP (GROUP-III)
5. STCPL_564_3000_32 - NUMERATION DETAILS OF PIER & PIERCAP (GROUP-IV)
6. STCPL_564_3000_35 - NUMERATION DETAILS OF PIER & PIERCAP (GROUP V)
7. STCPL_564_3000_38 - NUMERATION DETAILS OF ABUTMENT & ABUTMENT CAP-A1
8. STCPL_564_3000_41 - NUMERATION DETAILS OF ABUTMENT & ABUTMENT CAP-A2
9. STCPL_564_3000_05 - MISCELLANEOUS DETAILS

Reviewed & Found in order as per understanding dated 06/07/2023

REVIEWED

J.K. Singh
Team Leader
Feedback Infra
NH-216 (Raigarh)


---	---	---	--	--	---	--	--	--

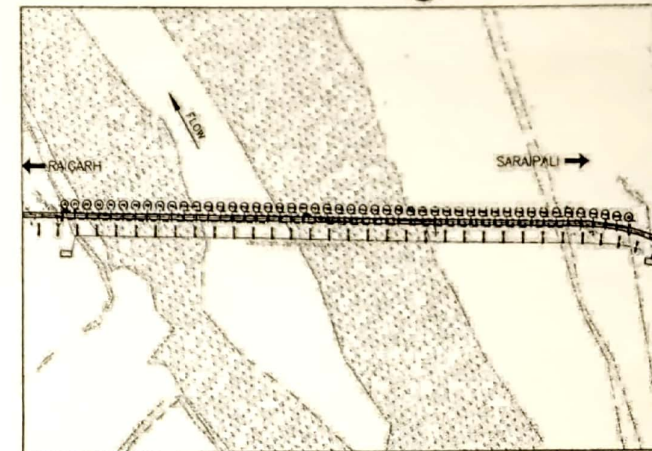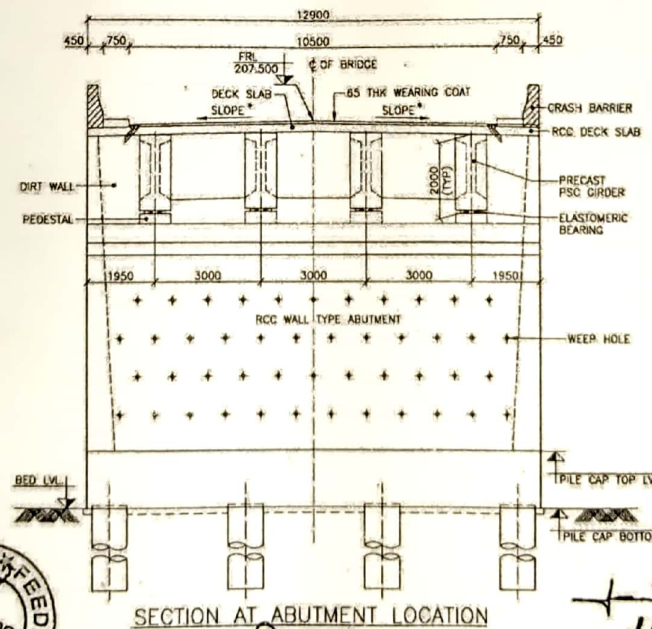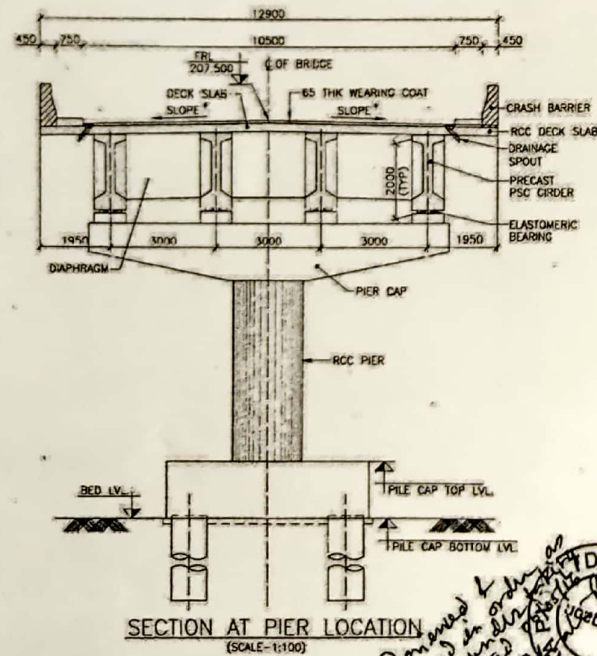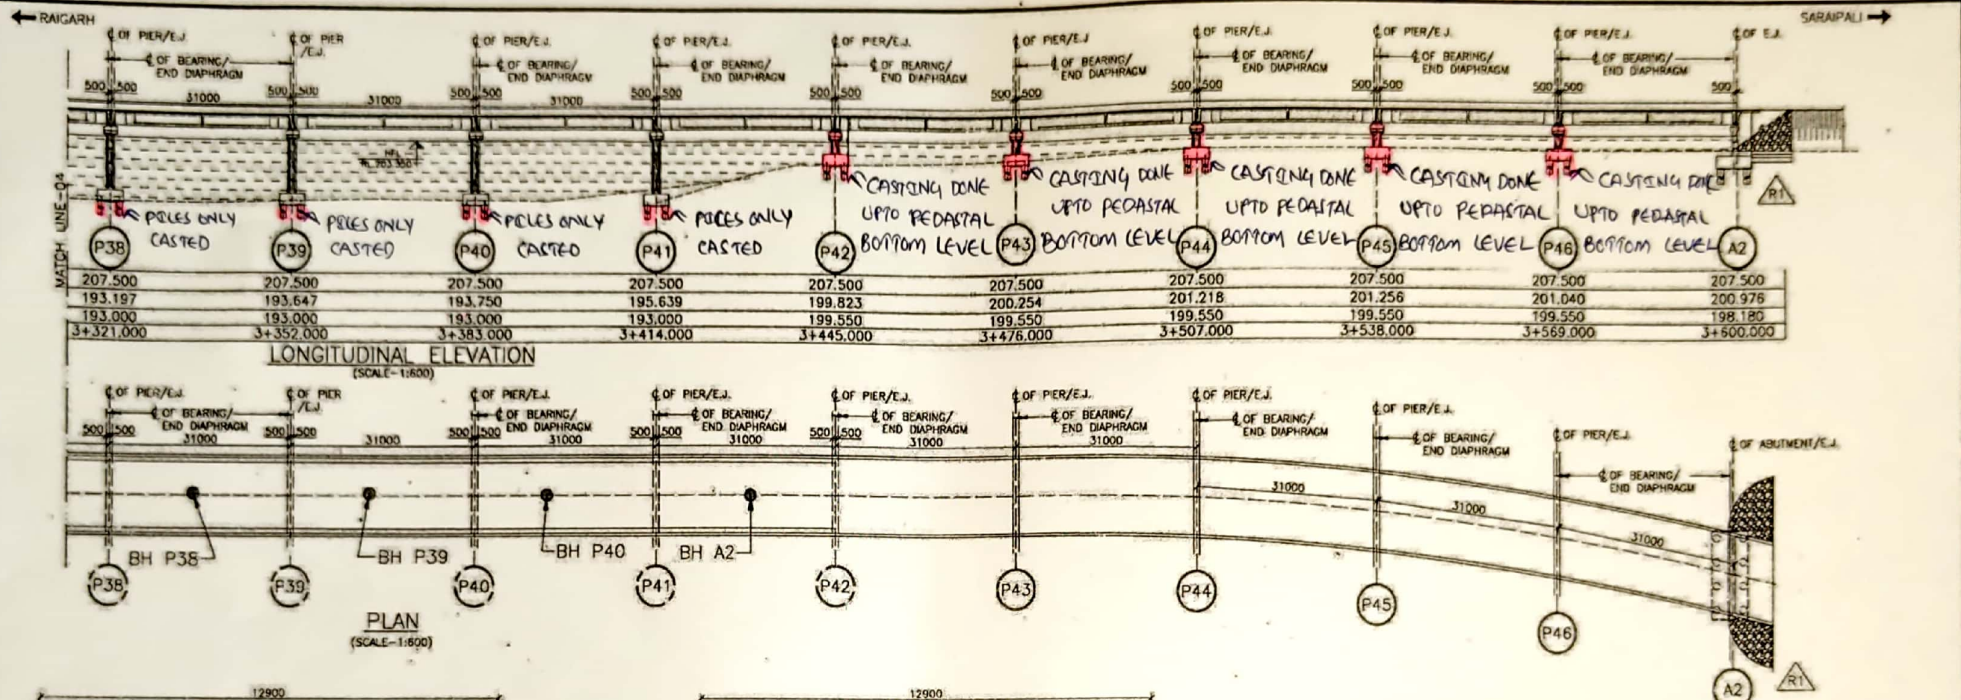

REVIEWED

NOTES:-

1. ALL DIMENSIONS ARE IN MM. & LEVELS ARE IN METERS UNLESS OTHERWISE SPECIFIED.
2. DIMENSIONS SHALL NOT BE SCALED. ONLY WRITTEN DIMENSIONS SHALL BE FOLLOWED.
3. THIS DRG. SHALL BE READ IN CONJUNCTION WITH ALL OTHER RELEVANT DRGS.

J.K. Singh
Bridge/Structural Engineer
Feedback Infra
NH-216, (Raigarh)

R.N. Singh
Team Leader
Feedback Infra
NH-216, (Raigarh)

CLIENT: MUKTHI THE MINISTRY OF ROAD TRANSPORT & HIGHWAYS (NHDP-IV A CUBS) STATE PWD, CHATTISGARH	AUTHORITY ENGINEER: FEEDBACK INFRA Feedback Infra Private Limited 15th Floor, Tower 9B, DLF Cyber City, Phase III, Gurgaon 122002, Haryana, India	PROOF CONSULTANT: HBS HBS INFRA ENGINEERS INDIA PVT. LTD. Plot no. 102, Plot no. 3 in 11, Fortuna Chambers, Image Garden Road, Madhya Pradesh-460001	SAFETY CONSULTANT: S.A. Infrastructure Consultants Pvt. Ltd. 101-102, E-5, Ground Floor II, Indraprastha, Connaught Place-110014	EPC CONTRACTOR: ERA ERA INFRA ENGINEERING LIMITED C-64/1, Sector-62, NOIDA-201301	CONSULTANT: SPECTRUM Techno-Consultants Pvt. Ltd. 401/402, Bafra Bhawan, Plot No. 1 Sector-17, Vashi, Navi Mumbai-400 703 India Ph: 022-41113900, Email: info@spectrumworld.com	NAME OF PROJECT: REHABILITATION AND UPGRADEATION OF NH-216 FROM KM3+800 TO KM3+400 (RAIGARH TO SARAIPALLI SECTION) TO TWO LANES WITH PAVED SHOULDERS IN THE STATE OF CHHATTISGARH UNDER NHDP-IV	DRAWING TITLE: GENERAL ARRANGEMENT DRAWING OF MAJOR BRIDGE AT DESIGN CH-20+400	PROJECT NO.: SG4 SCALE: AS SHOWN
--	---	--	---	---	--	---	--	---