


This Drawing is the Property of Mangalore Chemicals & Fertilizers Limited and must not be passed on to any third person or firm not authorised by us, nor be copied/ made use in full or part by such person or firm without our prior permission in writing

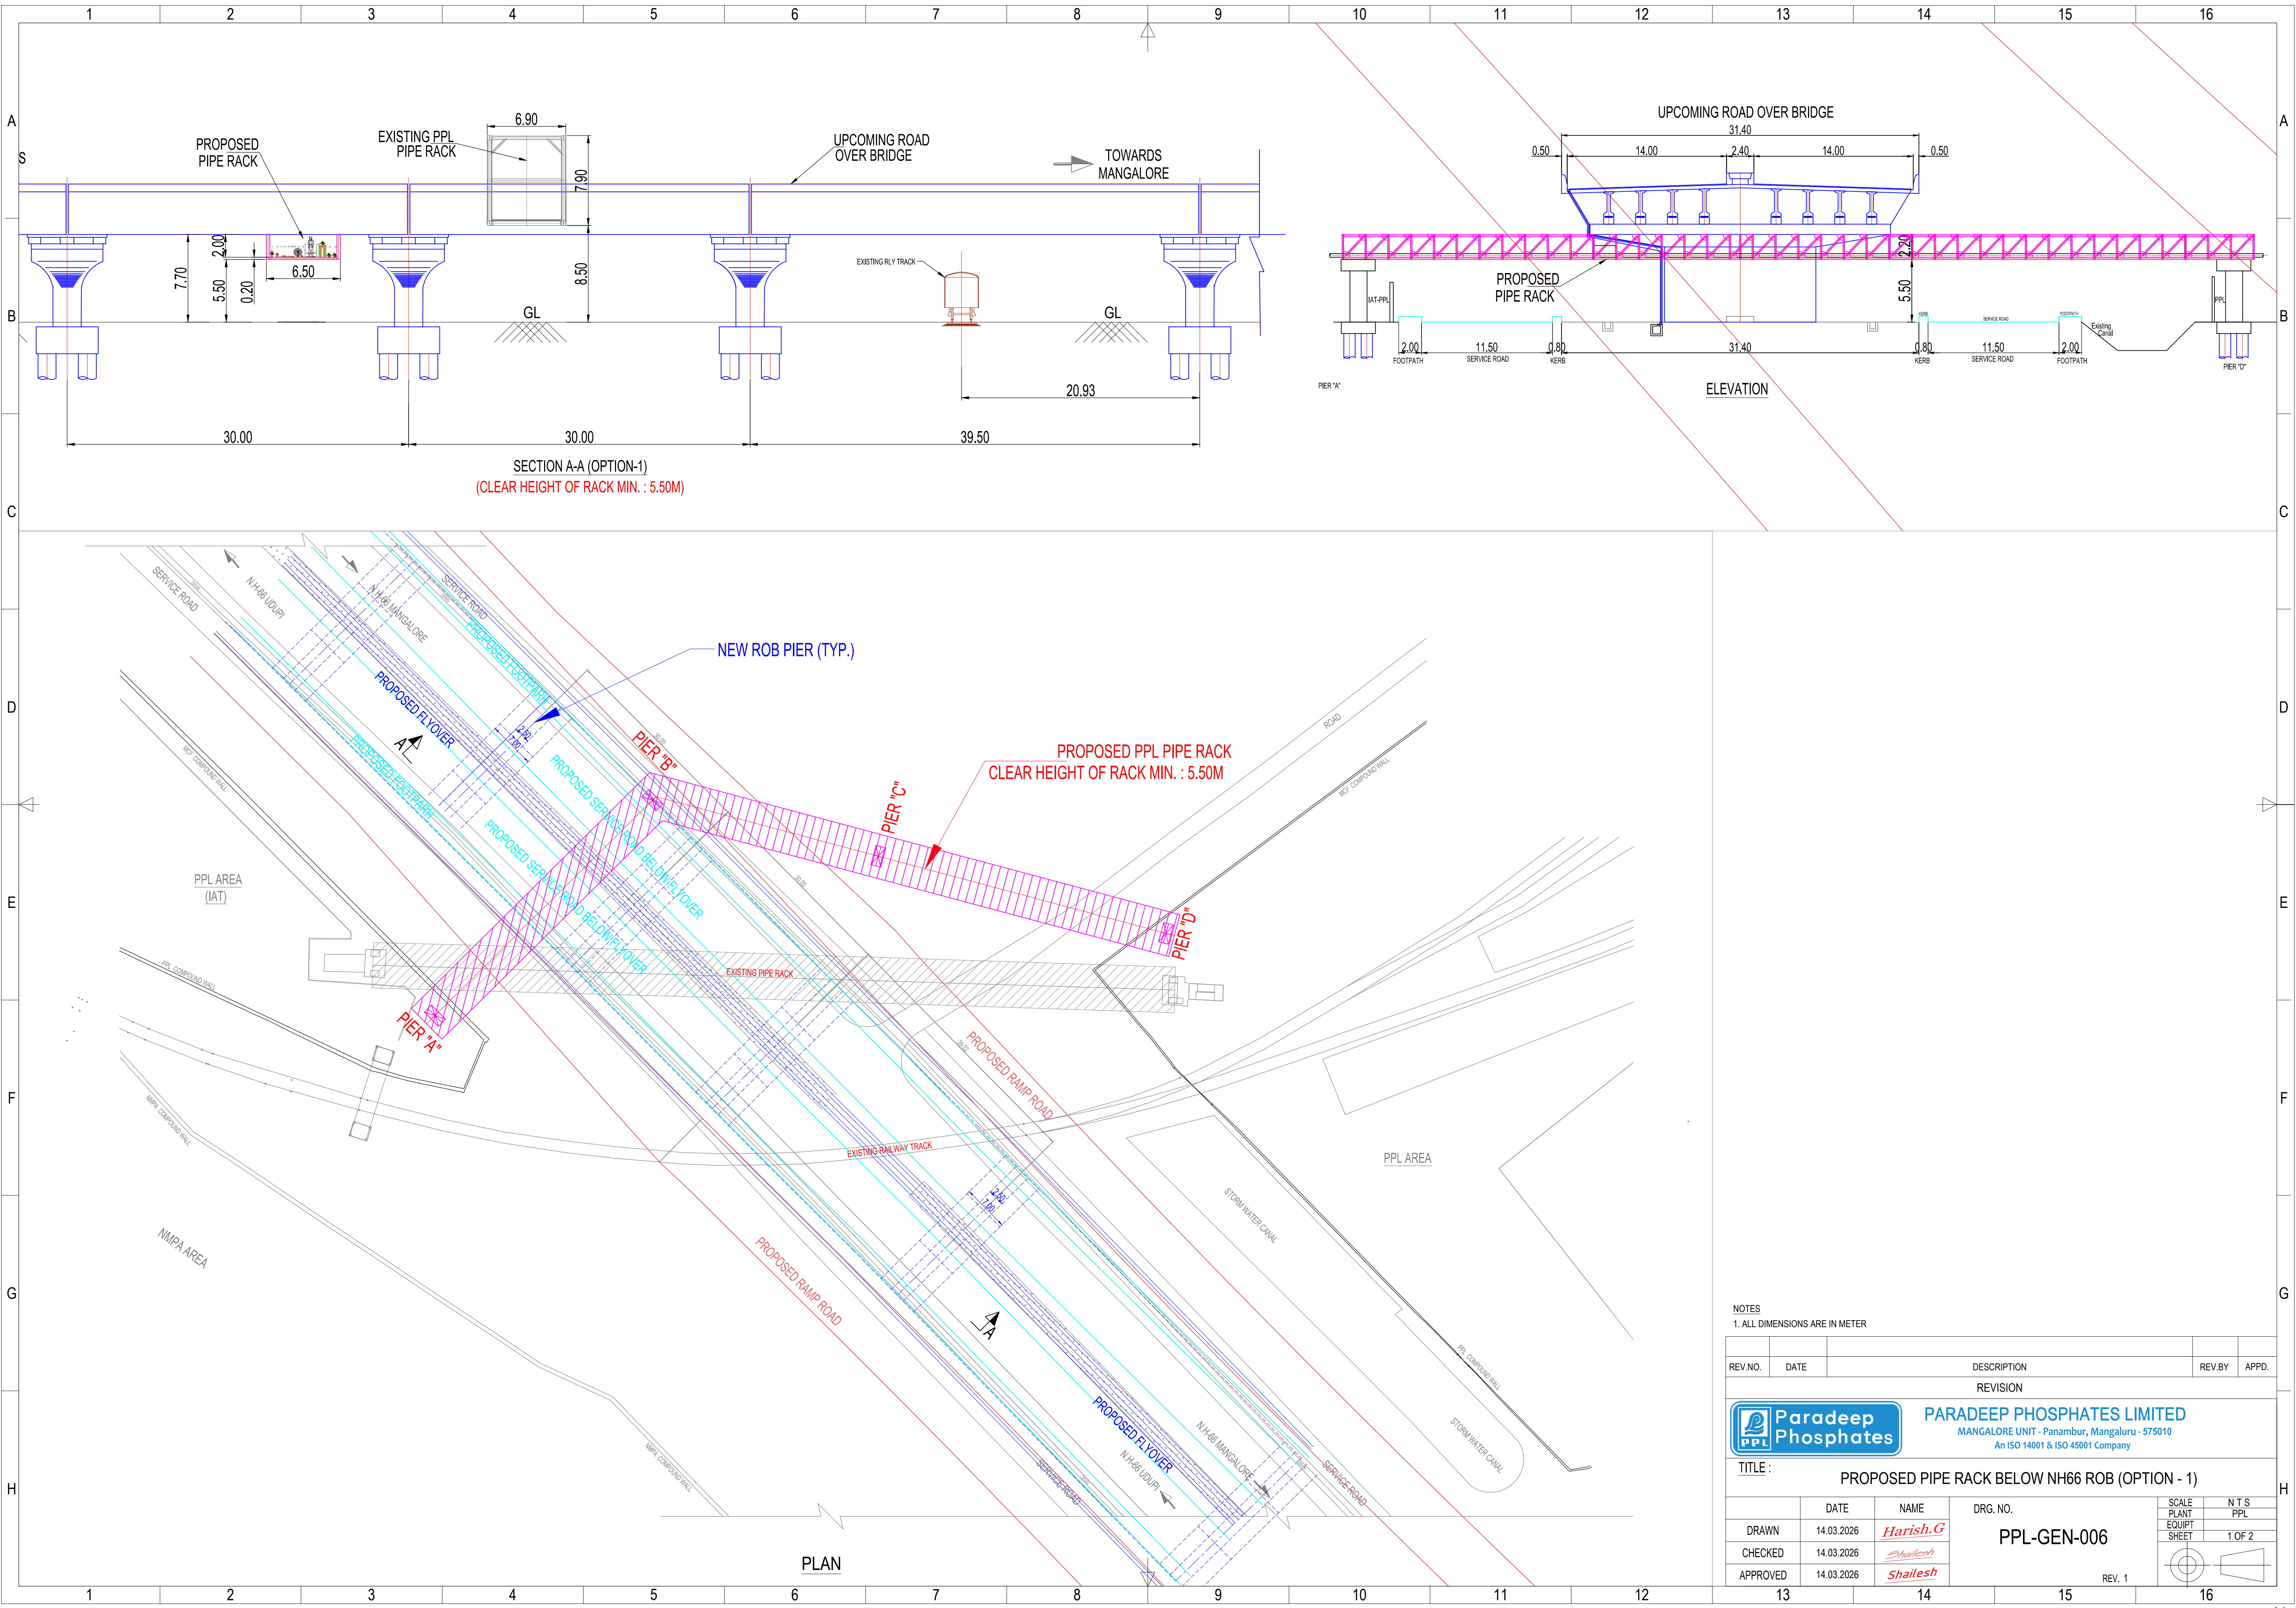

NOTES
1. ALL DIMENSIONS ARE IN METER

REV.NO.	DATE	DESCRIPTION		REV.BY	APPD.
REVISION					
<div><div><div><div><div></div><div>Paradeep</div></div><div>Phosphates</div></div><div><div>PARADEEP PHOSPHATES LIMITED</div><div>MANGALORE UNIT - Panambur, Mangaluru - 575010</div><div>An ISO 14001 & ISO 45001 Company</div></div></div></div>					
TITLE : <div>PROPOSED PIPE RACK BELOW NH66 ROB (OPTION - 1)</div>					
	DATE	NAME	DRG. NO.	SCALE	N T S
DRAWN	14.03.2026	Harish.G	PPL-GEN-006	PLANT	PPL
CHECKED	14.03.2026	Shailesh		EQUIP	
				SHEET	1 OF 2
APPROVED	14.03.2026	Shailesh			<div><div><div></div><div></div></div><div><div></div><div></div></div></div>
			REV. 1		