

Typical Detailed Section

UTTAR PRADESH CM - GRID SCHEME
From Begum Bridge Road Starting from Dr. Caroli Road Intersection to Baahya Park

Date: 19-09-2025
Location: Meerut

Drawing Name: Vihav Kharodpur


Drawing No.: CMCP3-DRG-SD-01
Drawn By: Monisho

Scale: 1:100(A3)
Revision No: 00

DB, D Block, Sector 2, Noida
Vocal Urban 201301



Typical Section Layout

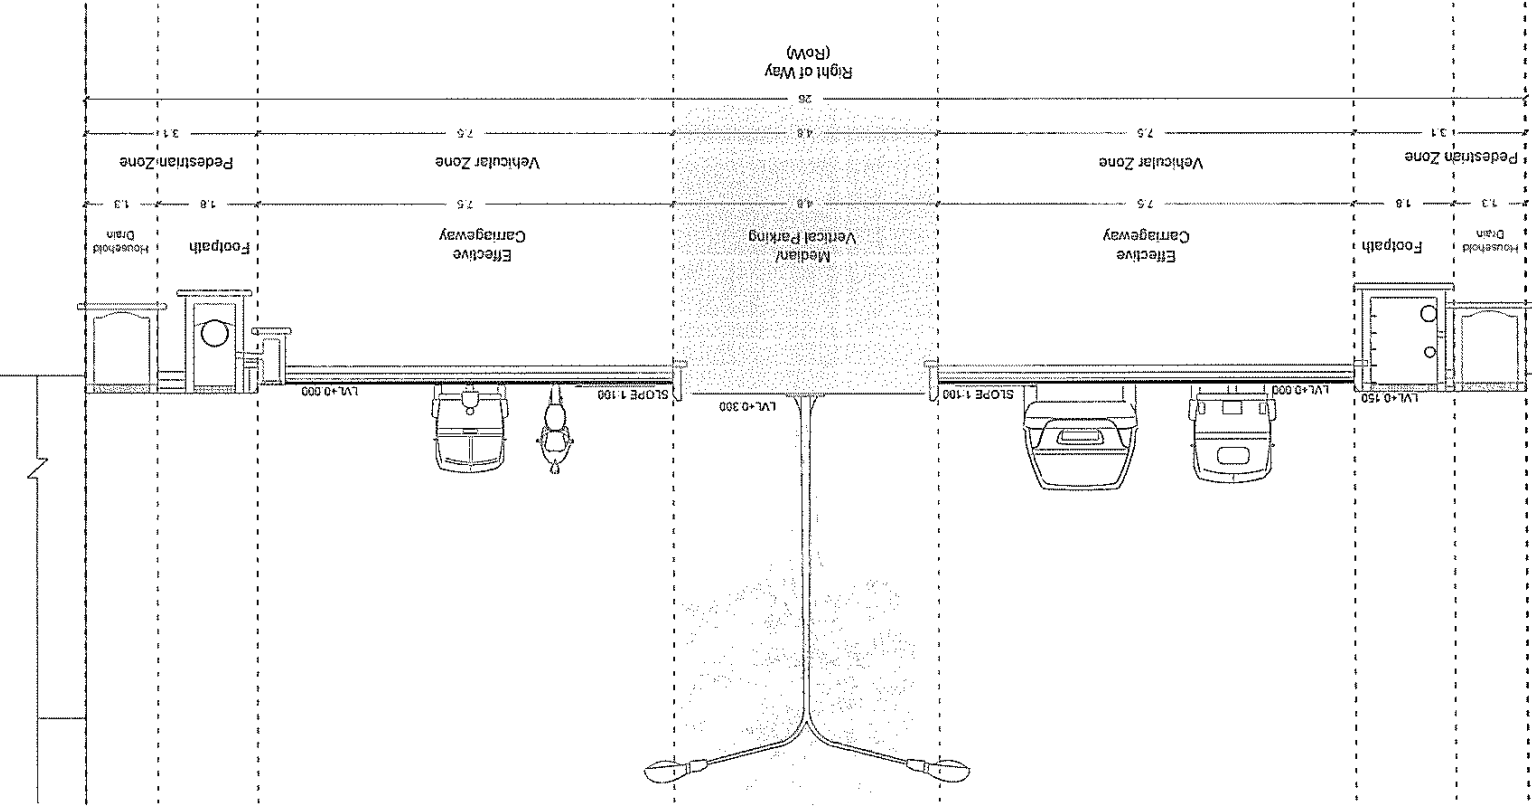


Key Plan

Legend

This drawing and the design it covers is the property of Vocal Urban. It is merely lent on the borrower's express agreement, that it will not be reproduced, copied, lent, exhibited nor used except in a limited way and private use as permitted by any written consent given by the lender to the borrower.

In case there is any discrepancy between architectural drawings and other drawings, architectural drawings to be followed. The discrepancy to be brought to the notice of the architect before commencement of work.

All dimensions are to be read and not measured. All dimensions are in m except mentioned exclusively in with the drawing.

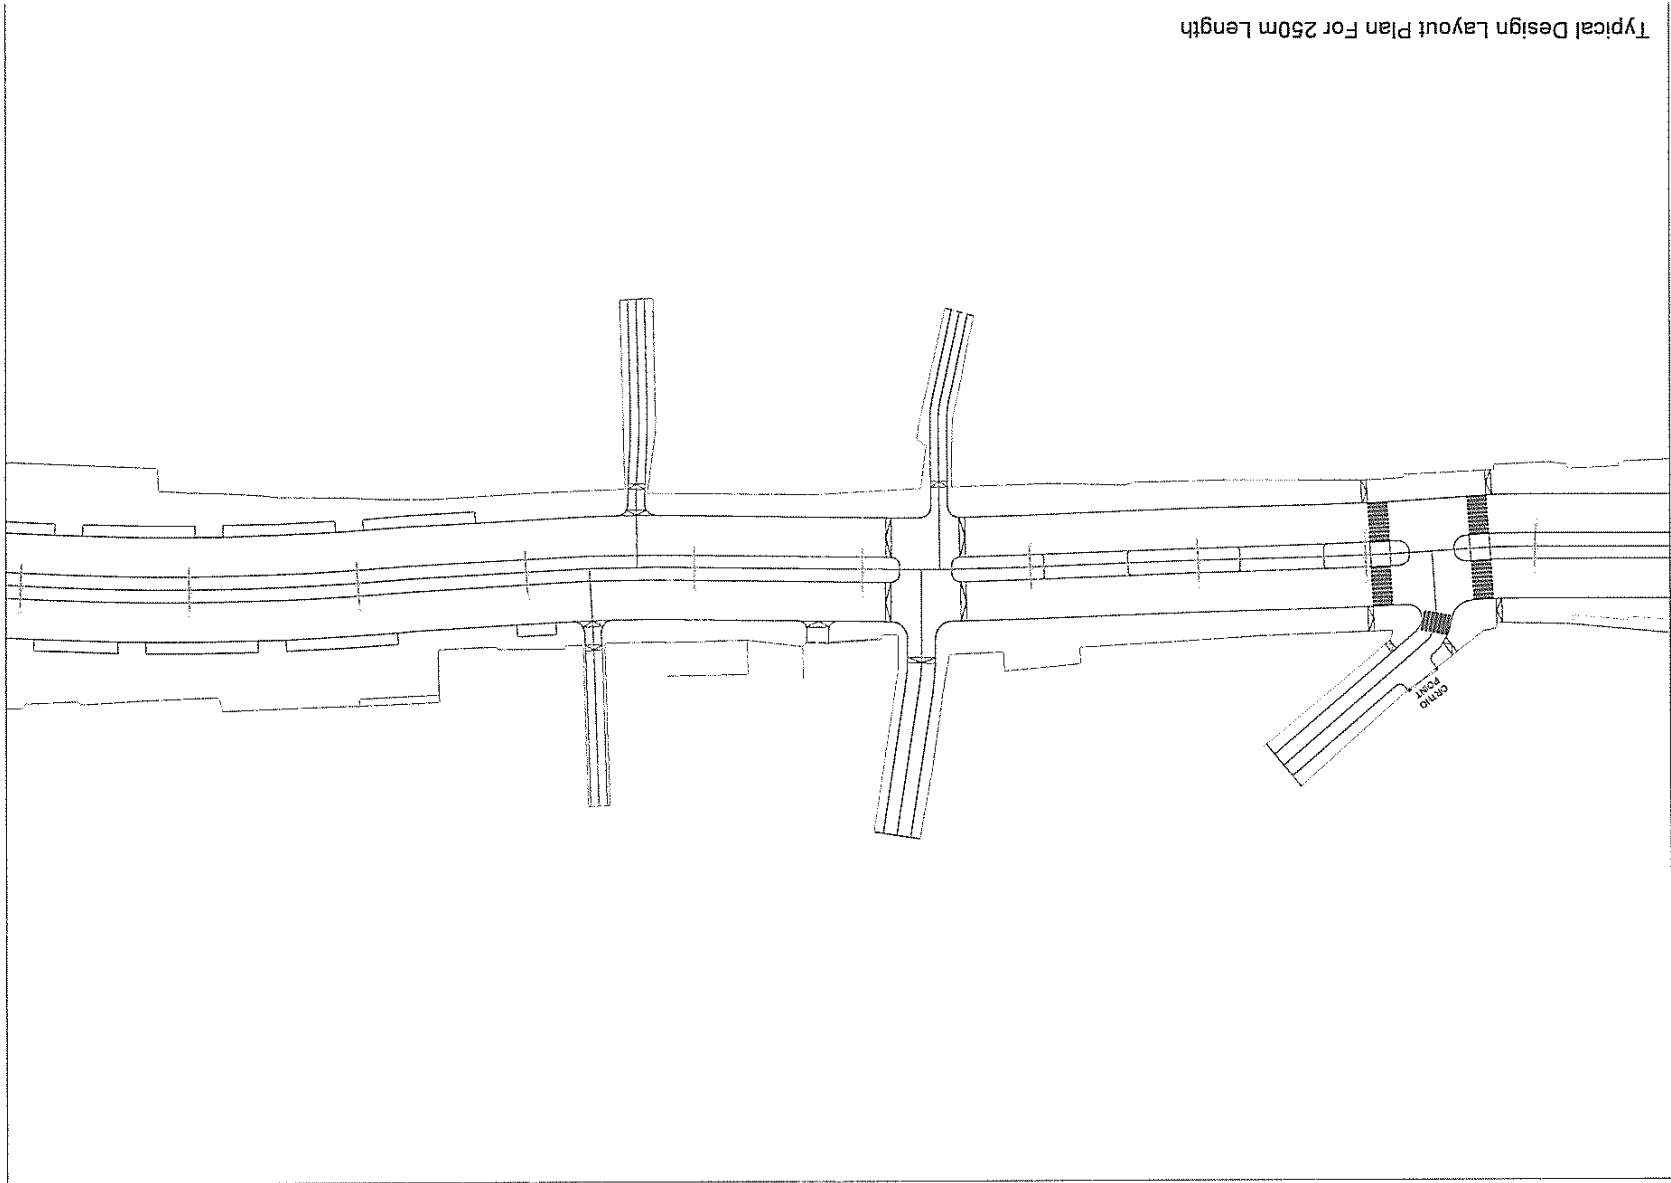

Typical Design Layout Plan For 250m Length

UTTAR PRADESH CM - GRID SCHEME

Survey Drawing

Date: 22-09-2025

Location: Meerut

Drawing Name: Vibhav Khoragpuria




Scale: 1:750(A3)

Revision No.00

DB, D Block Sector 2 No.01

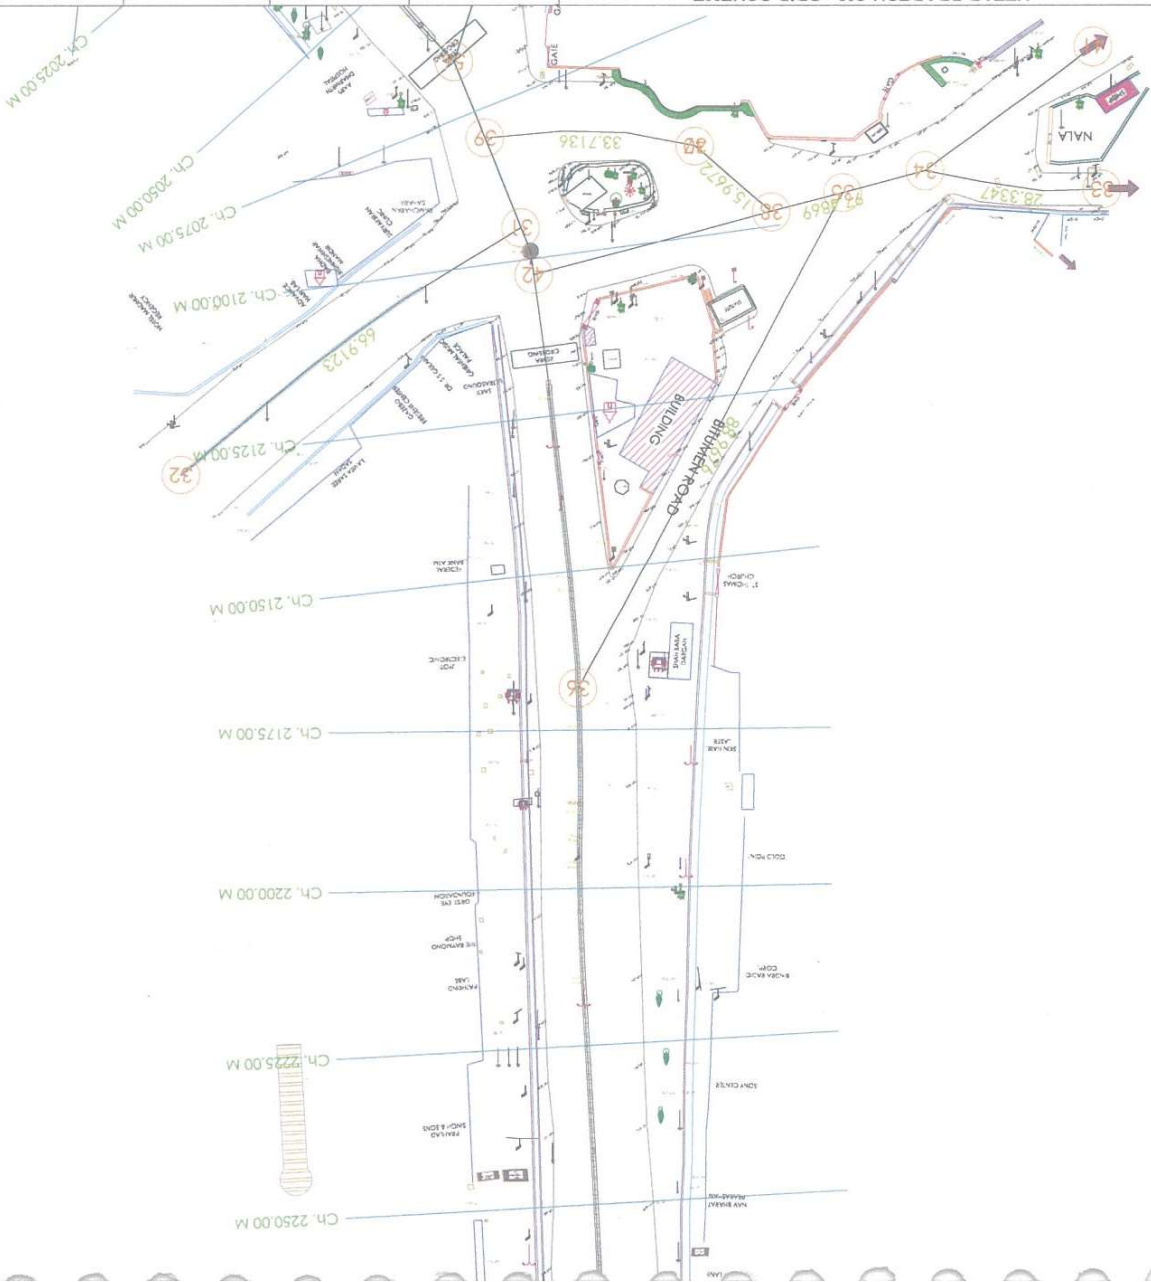


Key Plan

This drawing and the design it covers is the property of Vocal Urban. It is merely lent on the borrower's express agreement that it will not be reproduced, copied, lent, exhibited nor used except in a limited way and private use as permitted by any written consent given by the lender to the borrower.

In case there is any discrepancy between architectural drawings and other drawings, architectural drawings to be followed. The discrepancy to be brought to the notice of the architect before commencement of work.

All dimensions are to be read and not measured. All dimensions are in m except mentioned exclusively in with the drawing.

UTTAR PRADESH CM - GRID SCHEME

On Begum Bridge Road Starting from Dr. Caroli Road Intersection to

Bachha Park

Survey Drawing

Date: 22-09-2025

Location: Meerut

Drawing Name: Survey Drawing

Checked By: Vibhav Khosla


Drawn By: Montosh

Drawing No: CMCPJ-DRB-SVD-02

Revision No: 00

Scale: 1:750(A3)

Vocal Urban
Sector 2 No: 201301

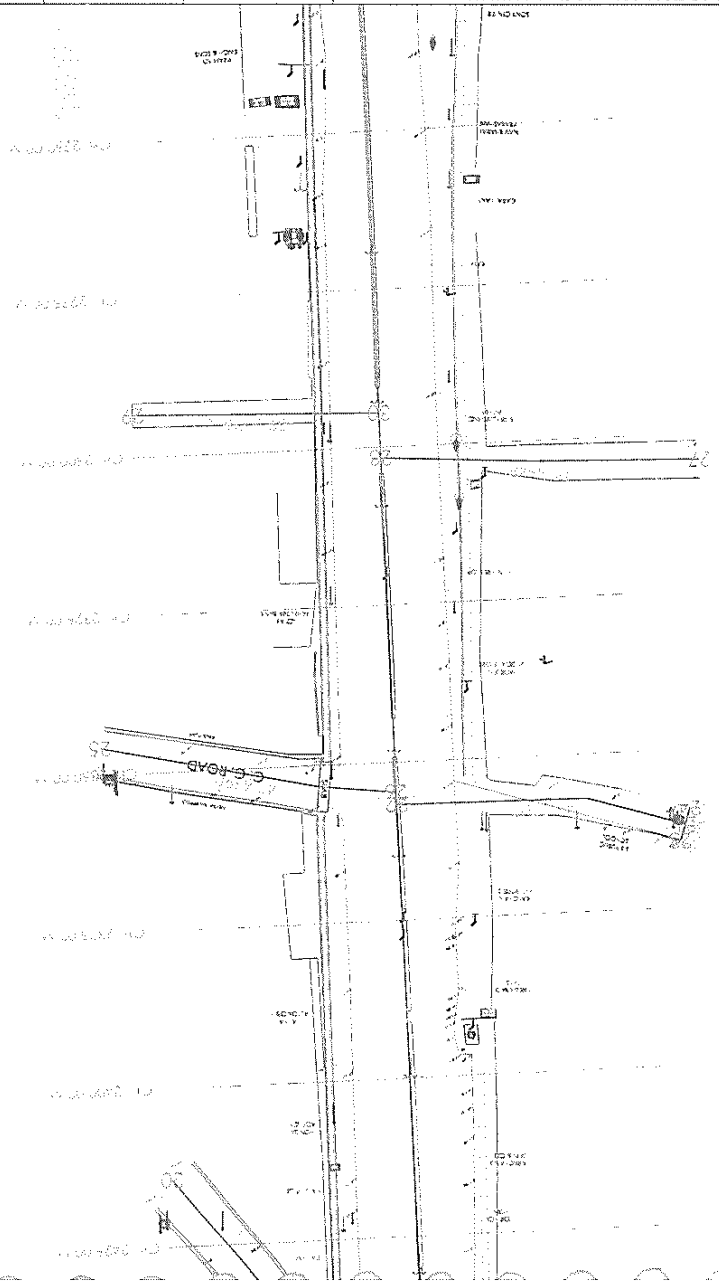



Key Plan

This drawing and the design it covers is the property of Vocal Urban. It is merely lent on the borrower's express agreement that it will not be reproduced, copied, lent, exhibited nor used except in a limited way and private use as permitted by any written consent given by the lender to the borrower.

In case there is any discrepancy between architectural drawings and other drawings, architectural drawings to be followed. The discrepancy to be brought to the notice of the architect before commencement of work.

All dimensions are to be read and not measured. All dimensions are in m except mentioned exclusively in with the drawing.

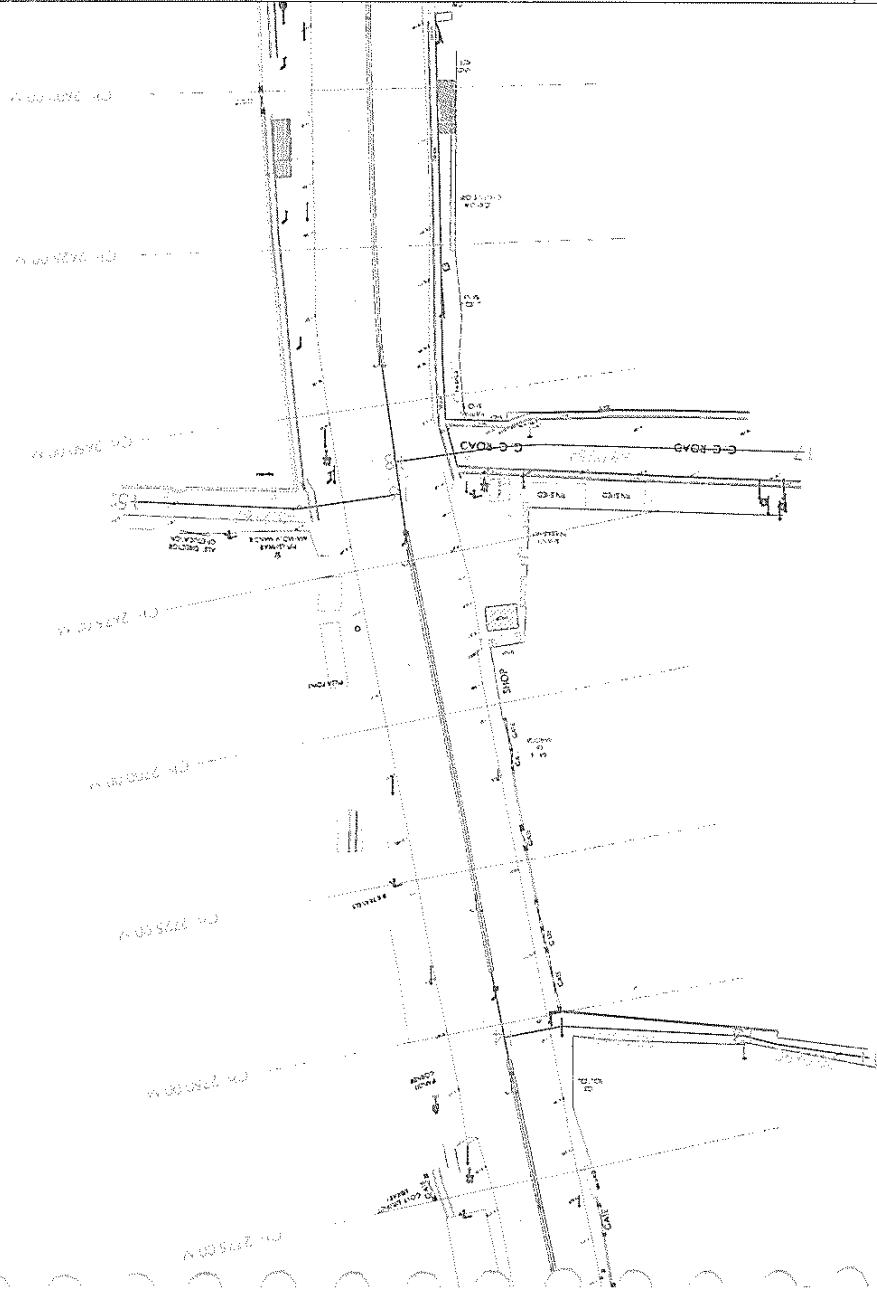

NAME	SYMBOL

UTTAR PRADESH CM - GRID SCHEME

On Begum Bridge Road Starting from Dr. Carol Road Intersection to

Bachha Park

Survey Drawing


Date: 22-09-2025
Location: Meerut

Drawing Name: Survey Drawing
Checked By: Vibhav Khosla

Drawing No.: CMGPJ-DRB-SVD-05
Drawn By: Manisha

Scale: 1:750(A3)
Revision No.00

Vocal Urban
DB, D Block, Sector 2 Noida
201301

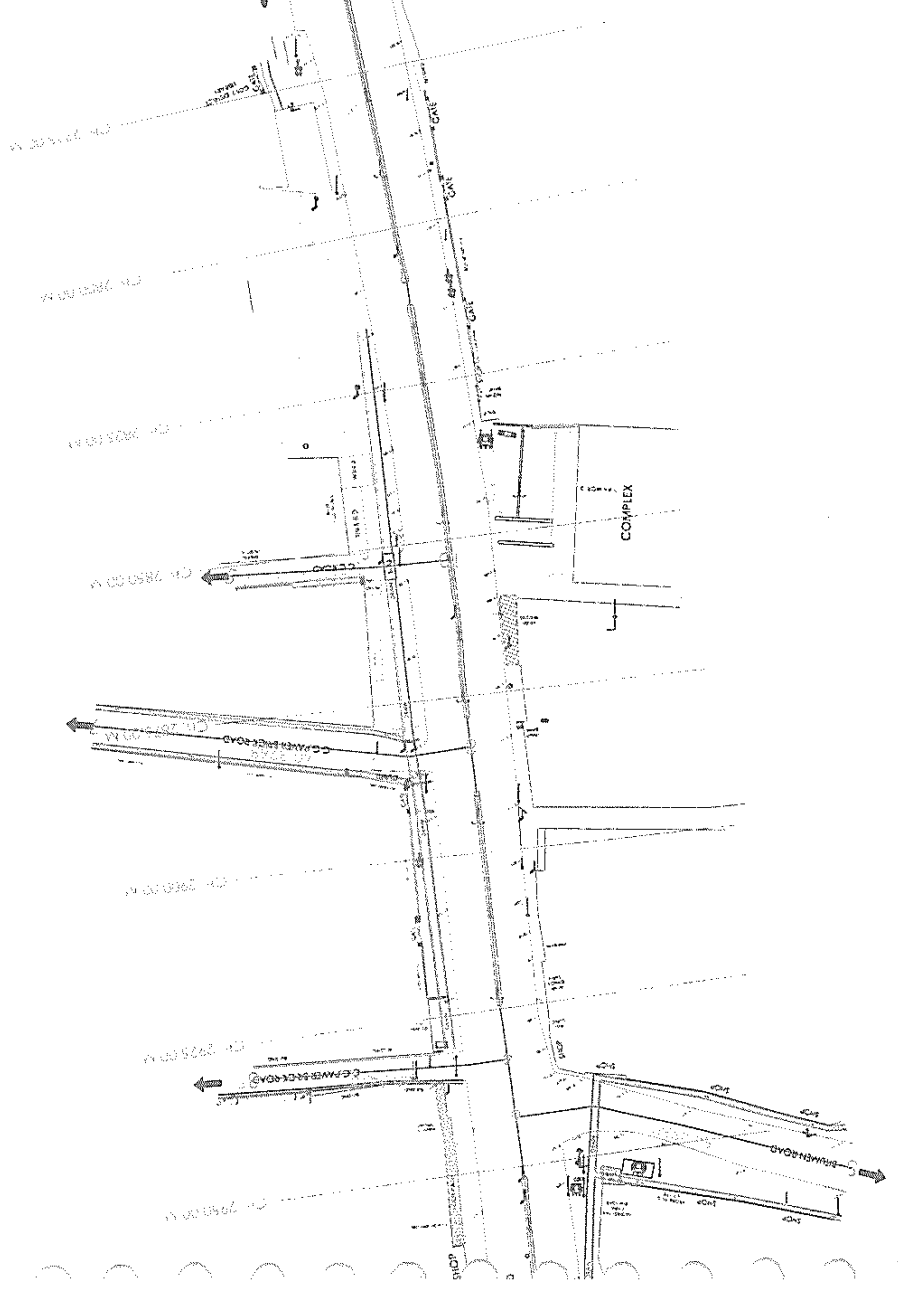

NAME	SYMBOL

Key Plan

This drawing and the design it covers is the property of Vocal Urban. It is merely lent on the borrower's express agreement that it will not be reproduced, copied, lent, exhibited nor used except in a limited way and private use as permitted by any written consent given by the lender to the borrower.

In case there is any discrepancy between architectural drawings and other drawings, discrepancy to be brought to the notice of the architect before commencement of work.

All dimensions are to be read and not measured. All dimensions are in m except mentioned exclusively in with the drawing.

ing from Dr.
Bachha Park

C20Z-60-77

C20Z-60-77

Drawing Name
Survey DrawingDrawing Name
Survey Drawing[illegible][illegible]

1:50(A3)

1:50(A3)

DB, D Block Sector 2 Noido

DB, D Block Sector 2 Noido

Key Point

LEGEND	NAME	SYMBOL

In case there is any discrepancy between architectural drawings and other drawings, the architectural drawings to be followed. The discrepancy is to be brought to the notice of the architect before commencement of work.