


TITLE OF THE PROJECT

DEVELOPMENT OF SRI SRI
MAHA PURUSH ANIRUDHADEVA'S
JANMAKSHETRA AT NARAYANPUR

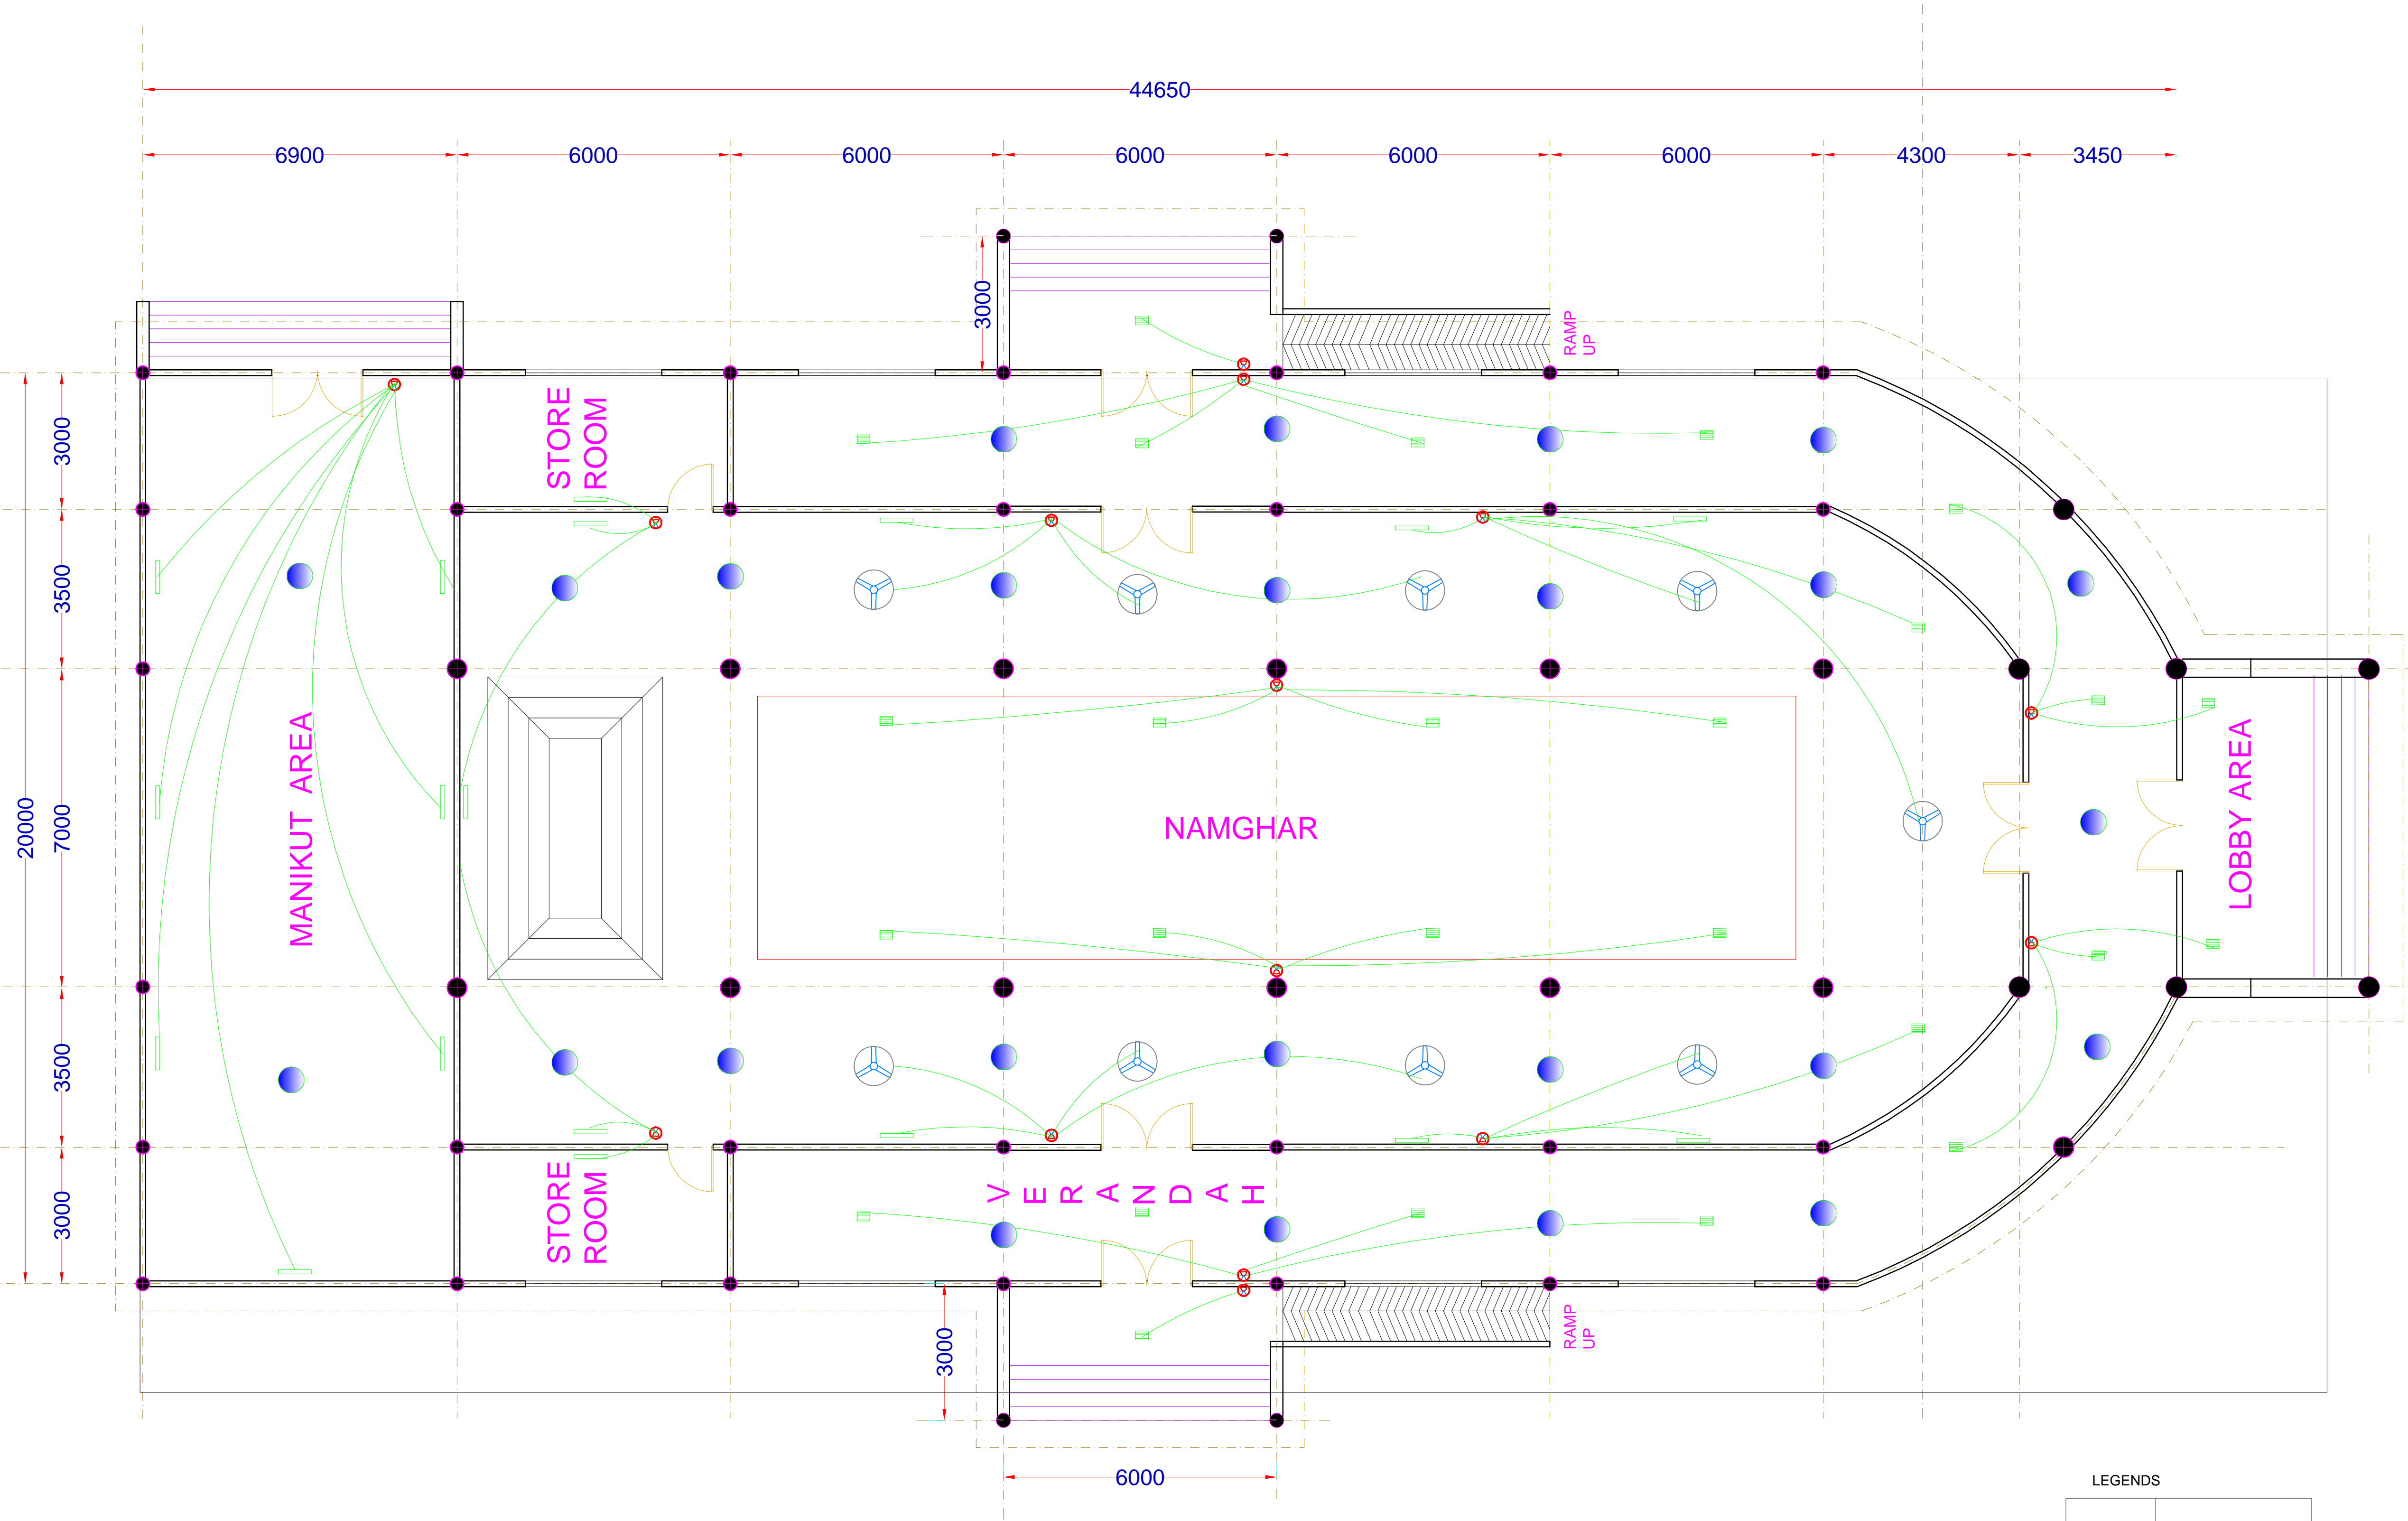

BORNAMGHAR

GROUND FLOOR PLAN

AREA: 925.90 SQM

DRW.No.2023/DS/A/BN-01

NOTE:

ALL DIMENSIONS ARE IN MM

CONSULTANT

DESIGNERS HIVE

ARCHITECTS &
ENGINEERS.

ZOO ROAD, JONALI, GUWAHATI-24

LEGENDS	
SYMBOL	DESCRIPTION
	16 WATT LED TUBE LIGHT
	CEILING FAN
	GREEN LED
	FIRE DETECTOR
	9 WATT LED