
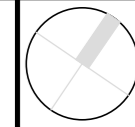
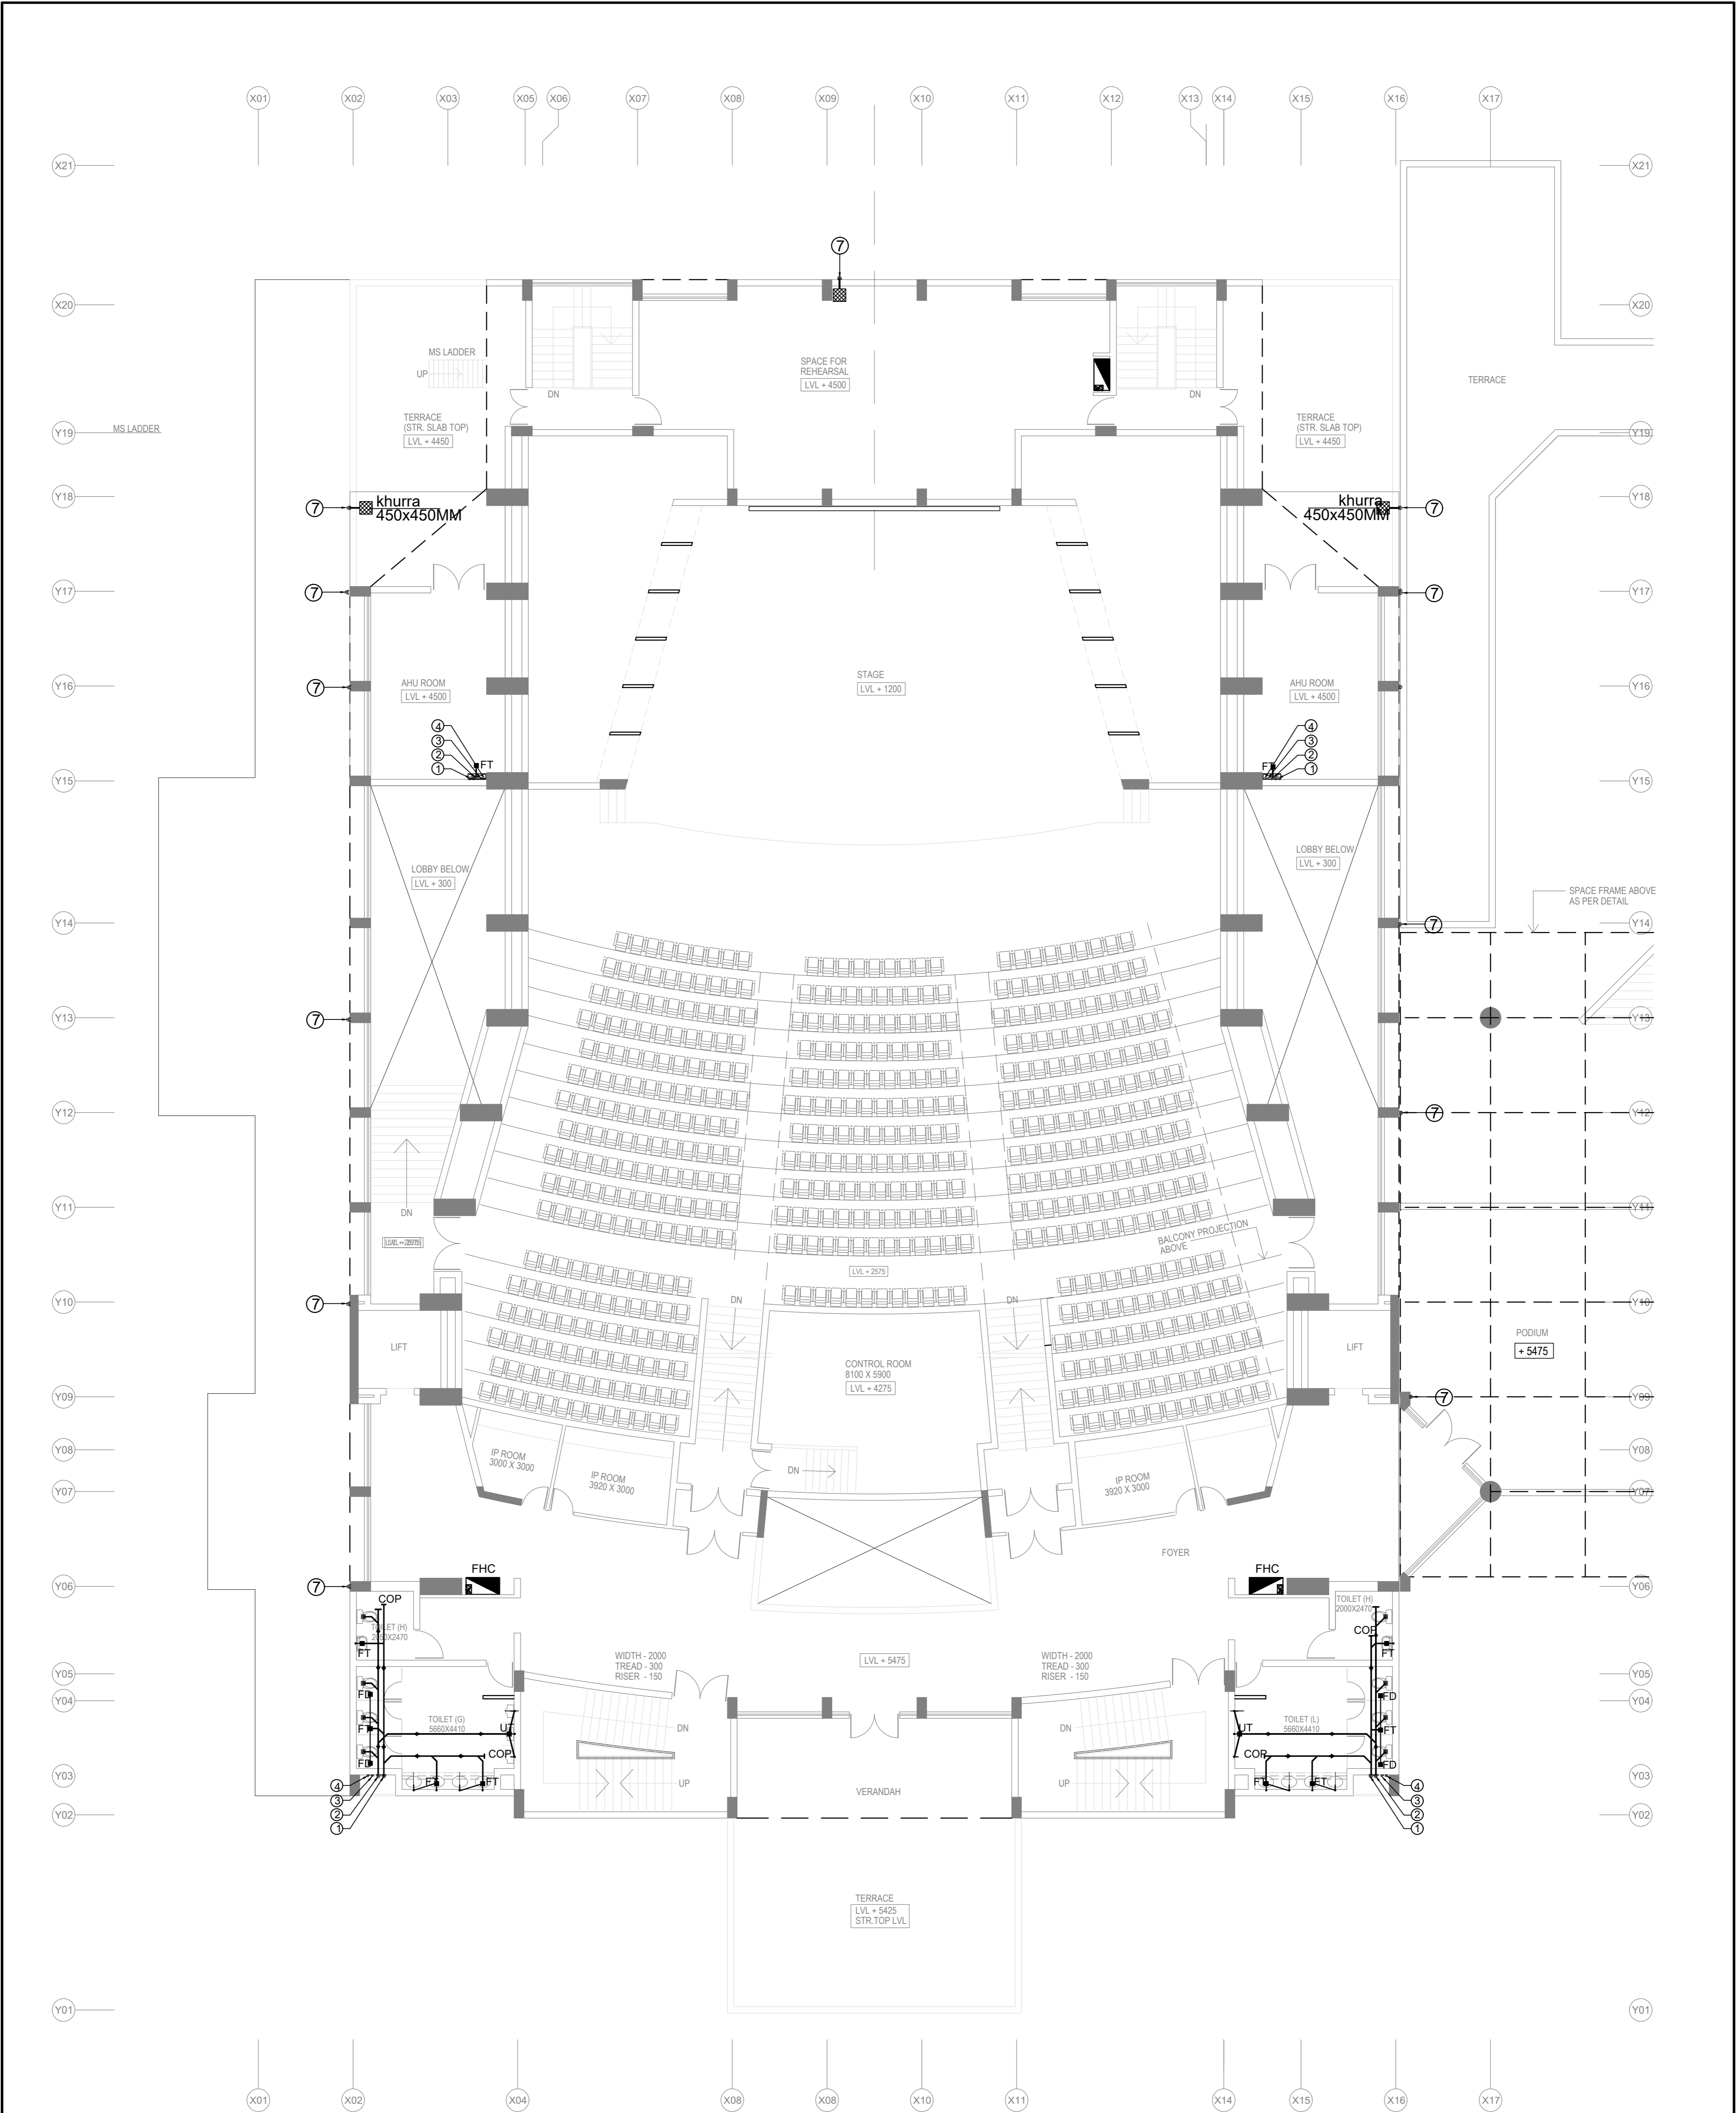





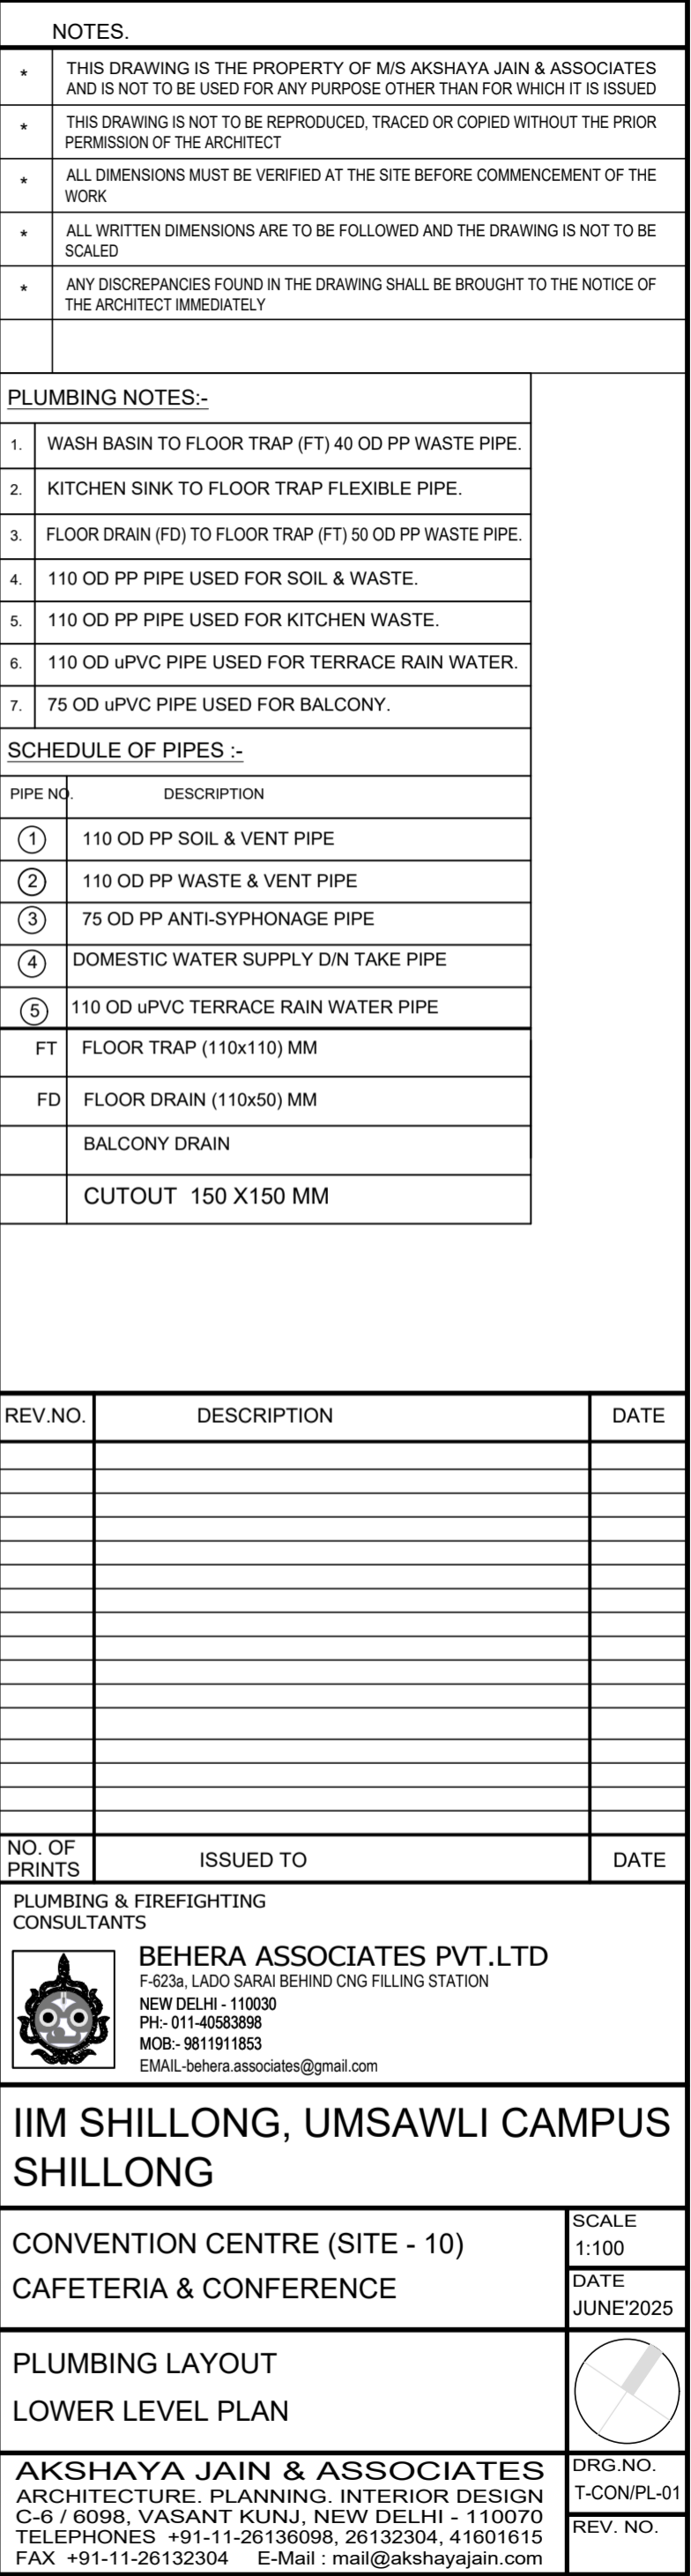


| TENDER DRAWING | | | |
|--|-----------|------|---|
| <div><div><div>PLUMBING & FIREFIGHTING CONSULTANTS</div><div> BEHERA ASSOCIATES PVT.LTD F-62A, LADO SARAI BEHIND ONG FILLING STATION NEW DELHI - 110030 PH: 011-42983898 MOB: 9811911653</div></div></div> | | | |
| IIM SHILLONG, UMSAWLI CAMPUS SHILLONG | | | SCALE 1:125 |
| CONVENTION CENTRE (SITE - 10) | | | DATE JUNE'2025 |
| AUDITORIUM (1000 SEATING CAPACITY) | | | |
| PLUMBING LAYOUT BASEMENT LEVEL PLAN | | |  |
| AKSHAYA JAIN & ASSOCIATES ARCHITECTURE, PLANNING, INTERIOR DESIGN C-8 / 60006, VASANT KUNJ, NEW DELHI - 110070 TELEPHONES +91-11-26136098, 26132304, 41601615 FAX +91-11-26132304 E-Mail: mail@akshayajain.com | | | DRG. NO. T-AUDPL-01 REV. NO. |
| NO. OF PRINTS | ISSUED TO | DATE | |



| TENDER DRAWING | | | | | | | | | | | | | | | | | | | | | | | | | | |
|--|--|--|--|---|-------------------------------------|------------------------------|---|------------------------------------|------------------------------|---|-----------------------------|------------------------------|---|----------------------------|----------------------|---|----------------------------|--|---|-------------------------------------|--|--|--|--|-------------------------------|-------------|
| | | | | <div>PLUMBING & FIREFIGHTING CONSULTANTS</div> <div><div></div><div>BEHERA ASSOCIATES PVT.LTD F-62A, LADO SARAI BEHIND CNG FILLING STATION NEW DELHI - 110030 PH: 011-40583988 MOB: 9819191853</div></div> | | | | | | | | | | | | | | | | | | | | | | |
| NOTES: | | | | REV.NO. | DESCRIPTION | DATE | IIM SHILLONG, UMSAWLI CAMPUS SHILLONG | | | | | | | | | | | | | | | | | | | |
| <div><div><div><div> CATCHBASIN</div><div> MANHOLE SEWER</div><div> GULLY TRAP</div></div><div><div>PLUMBING NOTES:-</div><div><div>1. WASH BASIN TO FLOOR TRAP (FT) 40 OD PP WASTE PIPE.</div><div>2. KITCHEN SINK TO FLOOR TRAP FLEXIBLE PIPE.</div><div>3. FLOOR DRAIN (FD) TO FLOOR TRAP (FT) 50 OD PP WASTE PIPE.</div><div>4. 110 OD PP PIPE USED FOR SOIL & WASTE.</div><div>5. 110 OD PP PIPE USED FOR KITCHEN WASTE.</div><div>6. 110 OD uPVC PIPE USED FOR TERRACE RAIN WATER.</div></div></div><div><div>SCHEDULE OF PIPES :-</div><table><tr><th>PIPE NO.</th><th>DESCRIPTION</th><th></th></tr><tr><td>①</td><td>110 OD PP SOIL & VENT PIPE</td><td>● FT FLOOR TRAP (110x110) MM</td></tr><tr><td>②</td><td>110 OD PP WASTE & VENT PIPE</td><td>● FD FLOOR DRAIN (110x50) MM</td></tr><tr><td>③</td><td>DOMESTIC WATER SUPPLY PIPE</td><td>■ CUTOUT 150 X150 MM</td></tr><tr><td>④</td><td>FLUSHING WATER SUPPLY PIPE</td><td></td></tr><tr><td>⑤</td><td>110 OD uPVC TERRACE RAIN WATER PIPE</td><td></td></tr></table></div></div></div> | | | | PIPE NO. | DESCRIPTION | | ① | 110 OD PP SOIL & VENT PIPE | ● FT FLOOR TRAP (110x110) MM | ② | 110 OD PP WASTE & VENT PIPE | ● FD FLOOR DRAIN (110x50) MM | ③ | DOMESTIC WATER SUPPLY PIPE | ■ CUTOUT 150 X150 MM | ④ | FLUSHING WATER SUPPLY PIPE | | ⑤ | 110 OD uPVC TERRACE RAIN WATER PIPE | | | | | CONVENTION CENTRE (SITE - 10) | SCALE 1:125 |
| | | | | PIPE NO. | DESCRIPTION | | | | | | | | | | | | | | | | | | | | | |
| | | | | ① | 110 OD PP SOIL & VENT PIPE | ● FT FLOOR TRAP (110x110) MM | | | | | | | | | | | | | | | | | | | | |
| | | | | ② | 110 OD PP WASTE & VENT PIPE | ● FD FLOOR DRAIN (110x50) MM | | | | | | | | | | | | | | | | | | | | |
| | | | | ③ | DOMESTIC WATER SUPPLY PIPE | ■ CUTOUT 150 X150 MM | | | | | | | | | | | | | | | | | | | | |
| | | | | ④ | FLUSHING WATER SUPPLY PIPE | | | | | | | | | | | | | | | | | | | | | |
| | | | | ⑤ | 110 OD uPVC TERRACE RAIN WATER PIPE | | | | | | | | | | | | | | | | | | | | | |
| | | | | | | | | AUDITORIUM (1000 SEATING CAPACITY) | DATE JUNE'2025 | | | | | | | | | | | | | | | | | |
| | | | | | | | | | | <div>PLUMBING LAYOUT</div> <div>PLAN @ LEVEL 2</div> <div></div> | | | | | | | | | | | | | | | | |
| | | | | | | | | | | | | | | | | | | | | | | | | | | |
| | | | | | | | | | | | | | | | | | | | | | | | | | | |
| | | | | | | | | | | | | | | | | | | | | | | | | | | |
| | | | | | | | AKSHAYA JAIN & ASSOCIATES | DRG. NO. | | | | | | | | | | | | | | | | | | |
| | | | | | | | ARCHITECTURE, PLANNING, INTERIOR DESIGN | T-AUD/PL-03 | | | | | | | | | | | | | | | | | | |
| | | | | | | | C-8 / 6098, VASANT KUNJ, NEW DELHI - 110070 | REV. NO. | | | | | | | | | | | | | | | | | | |
| | | | | | | | TELEPHONES +91-11-26136098, 26132304, 41601615 | | | | | | | | | | | | | | | | | | | |
| | | | | | | | FAX +91-11-26132304 E-Mail : mail@akshayajain.com | | | | | | | | | | | | | | | | | | | |
| | | | | NO. OF PRINTS | ISSUED TO | DATE | | | | | | | | | | | | | | | | | | | | |



| NOTES. | |
|--------|---|
| * | THIS DRAWING IS THE PROPERTY OF M/S AKSHAYA JAIN & ASSOCIATES AND IS NOT TO BE USED FOR ANY PURPOSE OTHER THAN FOR WHICH IT IS ISSUED |
| * | THIS DRAWING IS NOT TO BE REPRODUCED, TRACED OR COPIED WITHOUT THE PRIOR PERMISSION OF THE ARCHITECT |
| * | ALL DIMENSIONS MUST BE VERIFIED AT THE SITE BEFORE COMMENCEMENT OF THE WORK |
| * | ALL WRITTEN DIMENSIONS ARE TO BE FOLLOWED AND THE DRAWING IS NOT TO BE SCALED |
| * | ANY DISCREPANCIES FOUND IN THE DRAWING SHALL BE BROUGHT TO THE NOTICE OF THE ARCHITECT IMMEDIATELY |

PLUMBING NOTES:-


- | | |
|----|--|
| 1. | WASH BASIN TO FLOOR TRAP (FT) 40 OD PP WASTE PIPE. |
| 2. | KITCHEN SINK TO FLOOR TRAP FLEXIBLE PIPE. |
| 3. | FLOOR DRAIN (FD) TO FLOOR TRAP (FT) 50 OD PP WASTE PIPE. |
| 4. | 110 OD PP PIPE USED FOR SOIL & WASTE. |
| 5. | 110 OD PP PIPE USED FOR KITCHEN WASTE. |
| 6. | 110 OD uPVC PIPE USED FOR TERRACE RAIN WATER. |
| 7. | 75 OD uPVC PIPE USED FOR BALCONY. |

SCHEDULE OF PIPES :-

| PIPE NO | DESCRIPTION |
|---------|-------------------------------------|
| ① | 110 OD PP SOIL & VENT PIPE |
| ② | 110 OD PP WASTE & VENT PIPE |
| ③ | 75 OD PP ANTI-SYPHONAGE PIPE |
| ④ | DOMESTIC WATER SUPPLY D/N TAKE PIPE |
| ⑤ | 110 OD uPP TERRACE RAIN WATER PIPE |
| FT | FLOOR TRAP (110x110) MM |
| FD | FLOOR DRAIN (110x50) MM |
| | BALCONY DRAIN |
| | CUTOUT 150 X150 MM |

[illegible]

PLUMBING & FIREFIGHTING CONSULTANTS

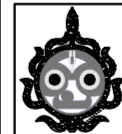


BEHERA ASSOCIATES PVT.LTD
F-623a, LADO SARAI BEHIND CNG FILLING STATION
NEW DELHI - 110030
PH- 011-40583898
MOB:- 9811911853
EMAIL-behera.associates@gmail.com

IIM SHILLONG, UMSAWLI CAMPUS
SHILLONG

CONVENTION CENTRE (SITE - 10)
CAFETERIA & CONFERENCE

PLUMBING LAYOUT
LOWER LEVEL PLAN

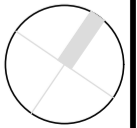

AKSHAYA JAIN & ASSOCIATES
ARCHITECTURE. PLANNING. INTERIOR DESIGN
C-6 / 6098, VASANT KUNJ, NEW DELHI - 110070
TELEPHONES +91-11-26136098, 26132304, 41601615
FAX +91-11-26132304 E-Mail : mail@akshayajain.com

| |
|-------------|
| DRG.NO. |
| T-CON/PL-01 |
| REV. NO. |

