


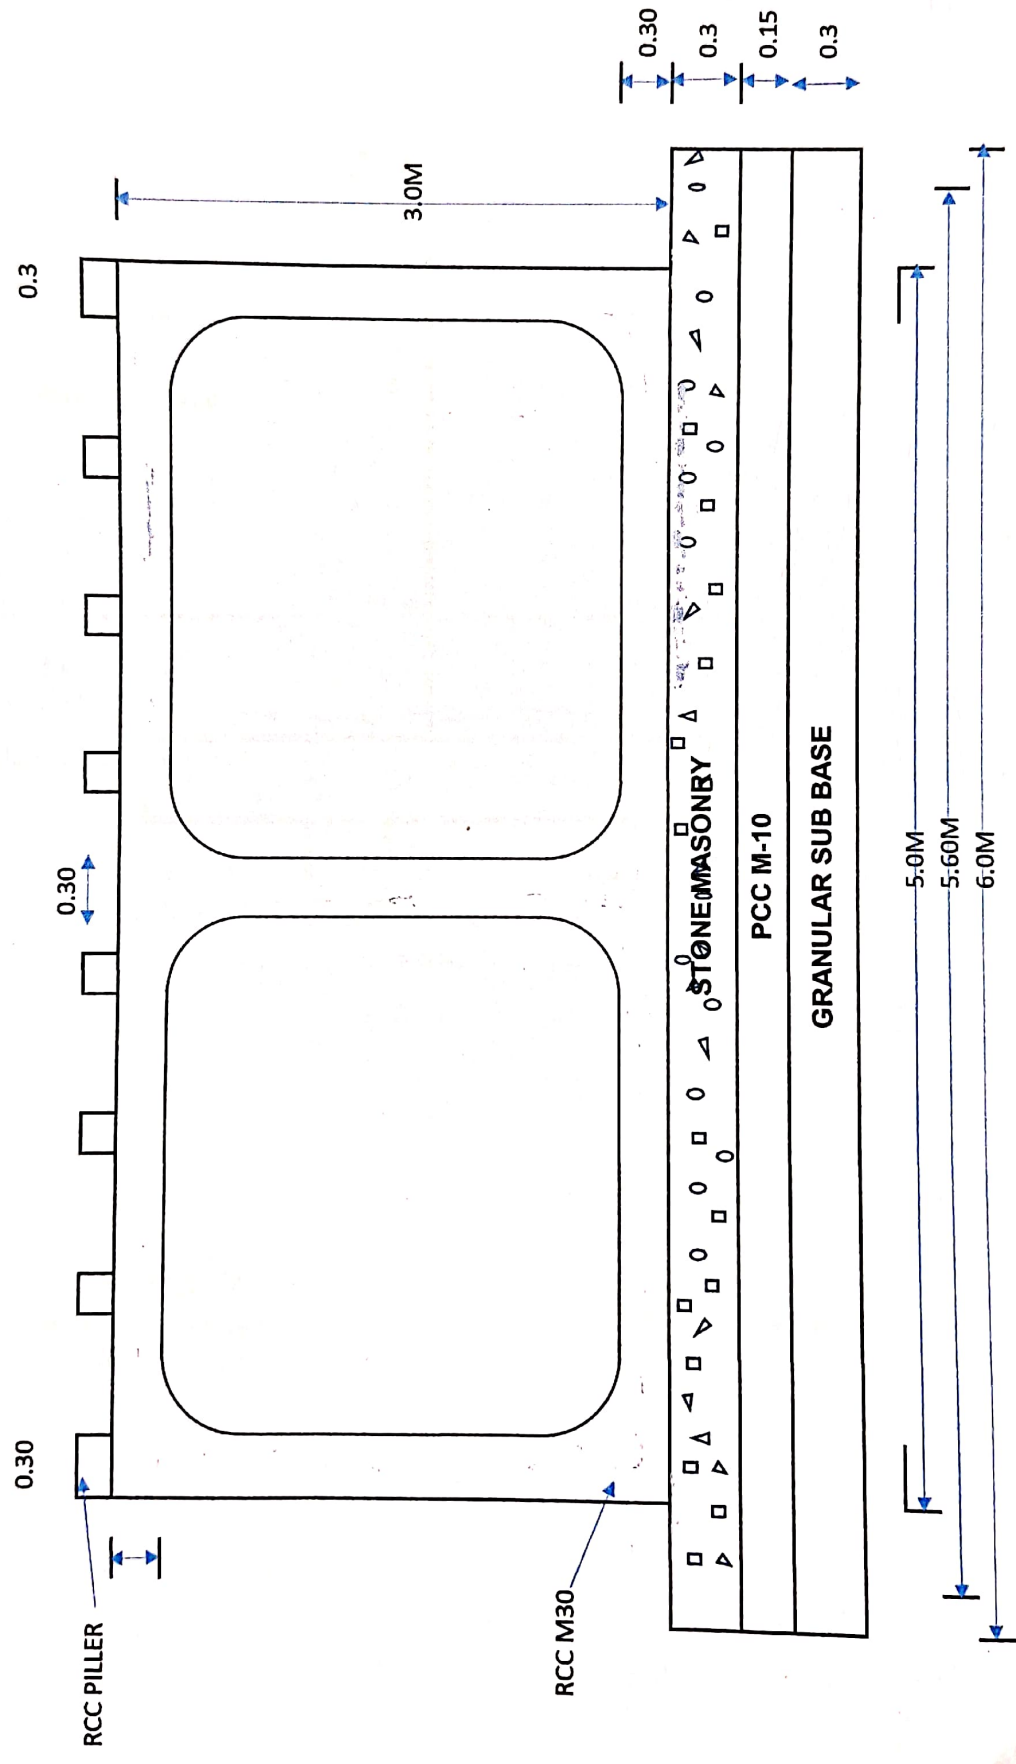

# DRAWING

Name Of Work :- Const Of RCC BOX CULVERT

Name Of Site :- From Near Tehsil Office At Ward No. 04



  
Sub Engineer  
Nagar Parishad Sarai  
जिला-सिरौली (म.प्र.)

  
मुख्य नगर पालिका अधिकारी  
Chief Municipal Officer  
Nagar Parishad Sarai

