

1. This drawing and the design it covers is the property of HCP Design, Planning and Management Pvt. Ltd. It is merely loaned on the borrower's express agreement that it will not be reproduced, copied, loaned, exhibited nor used except in a limited way and private use as permitted by any written consent given by the lender to the borrower.
2. These drawings are not construction drawings and nor do they purport to be so. These are schematic design drawings intended to give a conceptual understanding of the project. Modifications in design and quantities are to be expected in final construction drawings.
3. All dimensions are to be read and not measured. All dimensions are in m. Refer detail drawings wherever relevant.

 PROP. 150 MM DIA WATER SUPPLY PIPE
 PROP. 200 MM DIA WATER SUPPLY PIPE
 PROP. 250 MM DIA WATER SUPPLY PIPE
 PROP. 300 MM DIA WATER SUPPLY PIPE
 PROP. 350 MM DIA WATER SUPPLY PIPE
 PROP. 400 MM DIA WATER SUPPLY PIPE
 PROP. 500 MM DIA WATER SUPPLY PIPE
 PROP. 600 MM DIA WATER SUPPLY PIPE
 FLOW DIRECTION
 J1/81 JUNCTION NO.
 JUNCTION
 SLUICE VALVE



CHECKED BY: VARSHIL PARIKH

[illegible]


T-00	05/06/2026	ISSUED FOR TENDER
REF.	DATE	DESCRIPTION

DRAWN BY
CHECKED BY
REVIEWED BY
APPROVED BY


8004

PROJECT NO. 25024-01



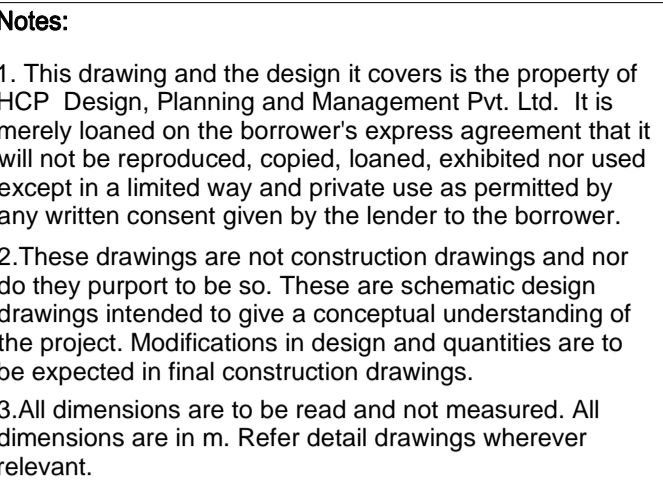

	PROP. 150 MM DIA WATER SUPPLY PIPE
	PROP. 200 MM DIA WATER SUPPLY PIPE
	PROP. 250 MM DIA WATER SUPPLY PIPE
	PROP. 300 MM DIA WATER SUPPLY PIPE
	PROP. 350 MM DIA WATER SUPPLY PIPE
	PROP. 400 MM DIA WATER SUPPLY PIPE
	PROP. 500 MM DIA WATER SUPPLY PIPE
	PROP. 600 MM DIA WATER SUPPLY PIPE
	FLOW DIRECTION
J/181	JUNCTION NO.
	JUNCTION
	SLUICE VALVE

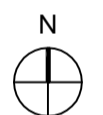

CHECKED BY: VARSHIL PARIKH

T-00	05/06/2026	ISSUED FOR TENDER
REF.	DATE	DESCRIPTION

UJJAIN STREET

WATER SUPPLY DMA ZONES PACKAGE-04.05.06

8003

JDA



PROJECT NO. 25024-01



1. This drawing and the design it covers is the property of HCP Design, Planning and Management Pvt. Ltd. It is merely loaned on the borrower's express agreement that it will not be reproduced, copied, loaned, exhibited nor used except in a limited way and private use as permitted by any written consent given by the lender to the borrower.

2. These drawings are not construction drawings and nor do they purport to be so. These are schematic design drawings intended to give a conceptual understanding of the project. Modifications in design and quantities are to be expected in final construction drawings.

3. All dimensions are to be read and not measured. All dimensions are in m. Refer detail drawings wherever relevant.

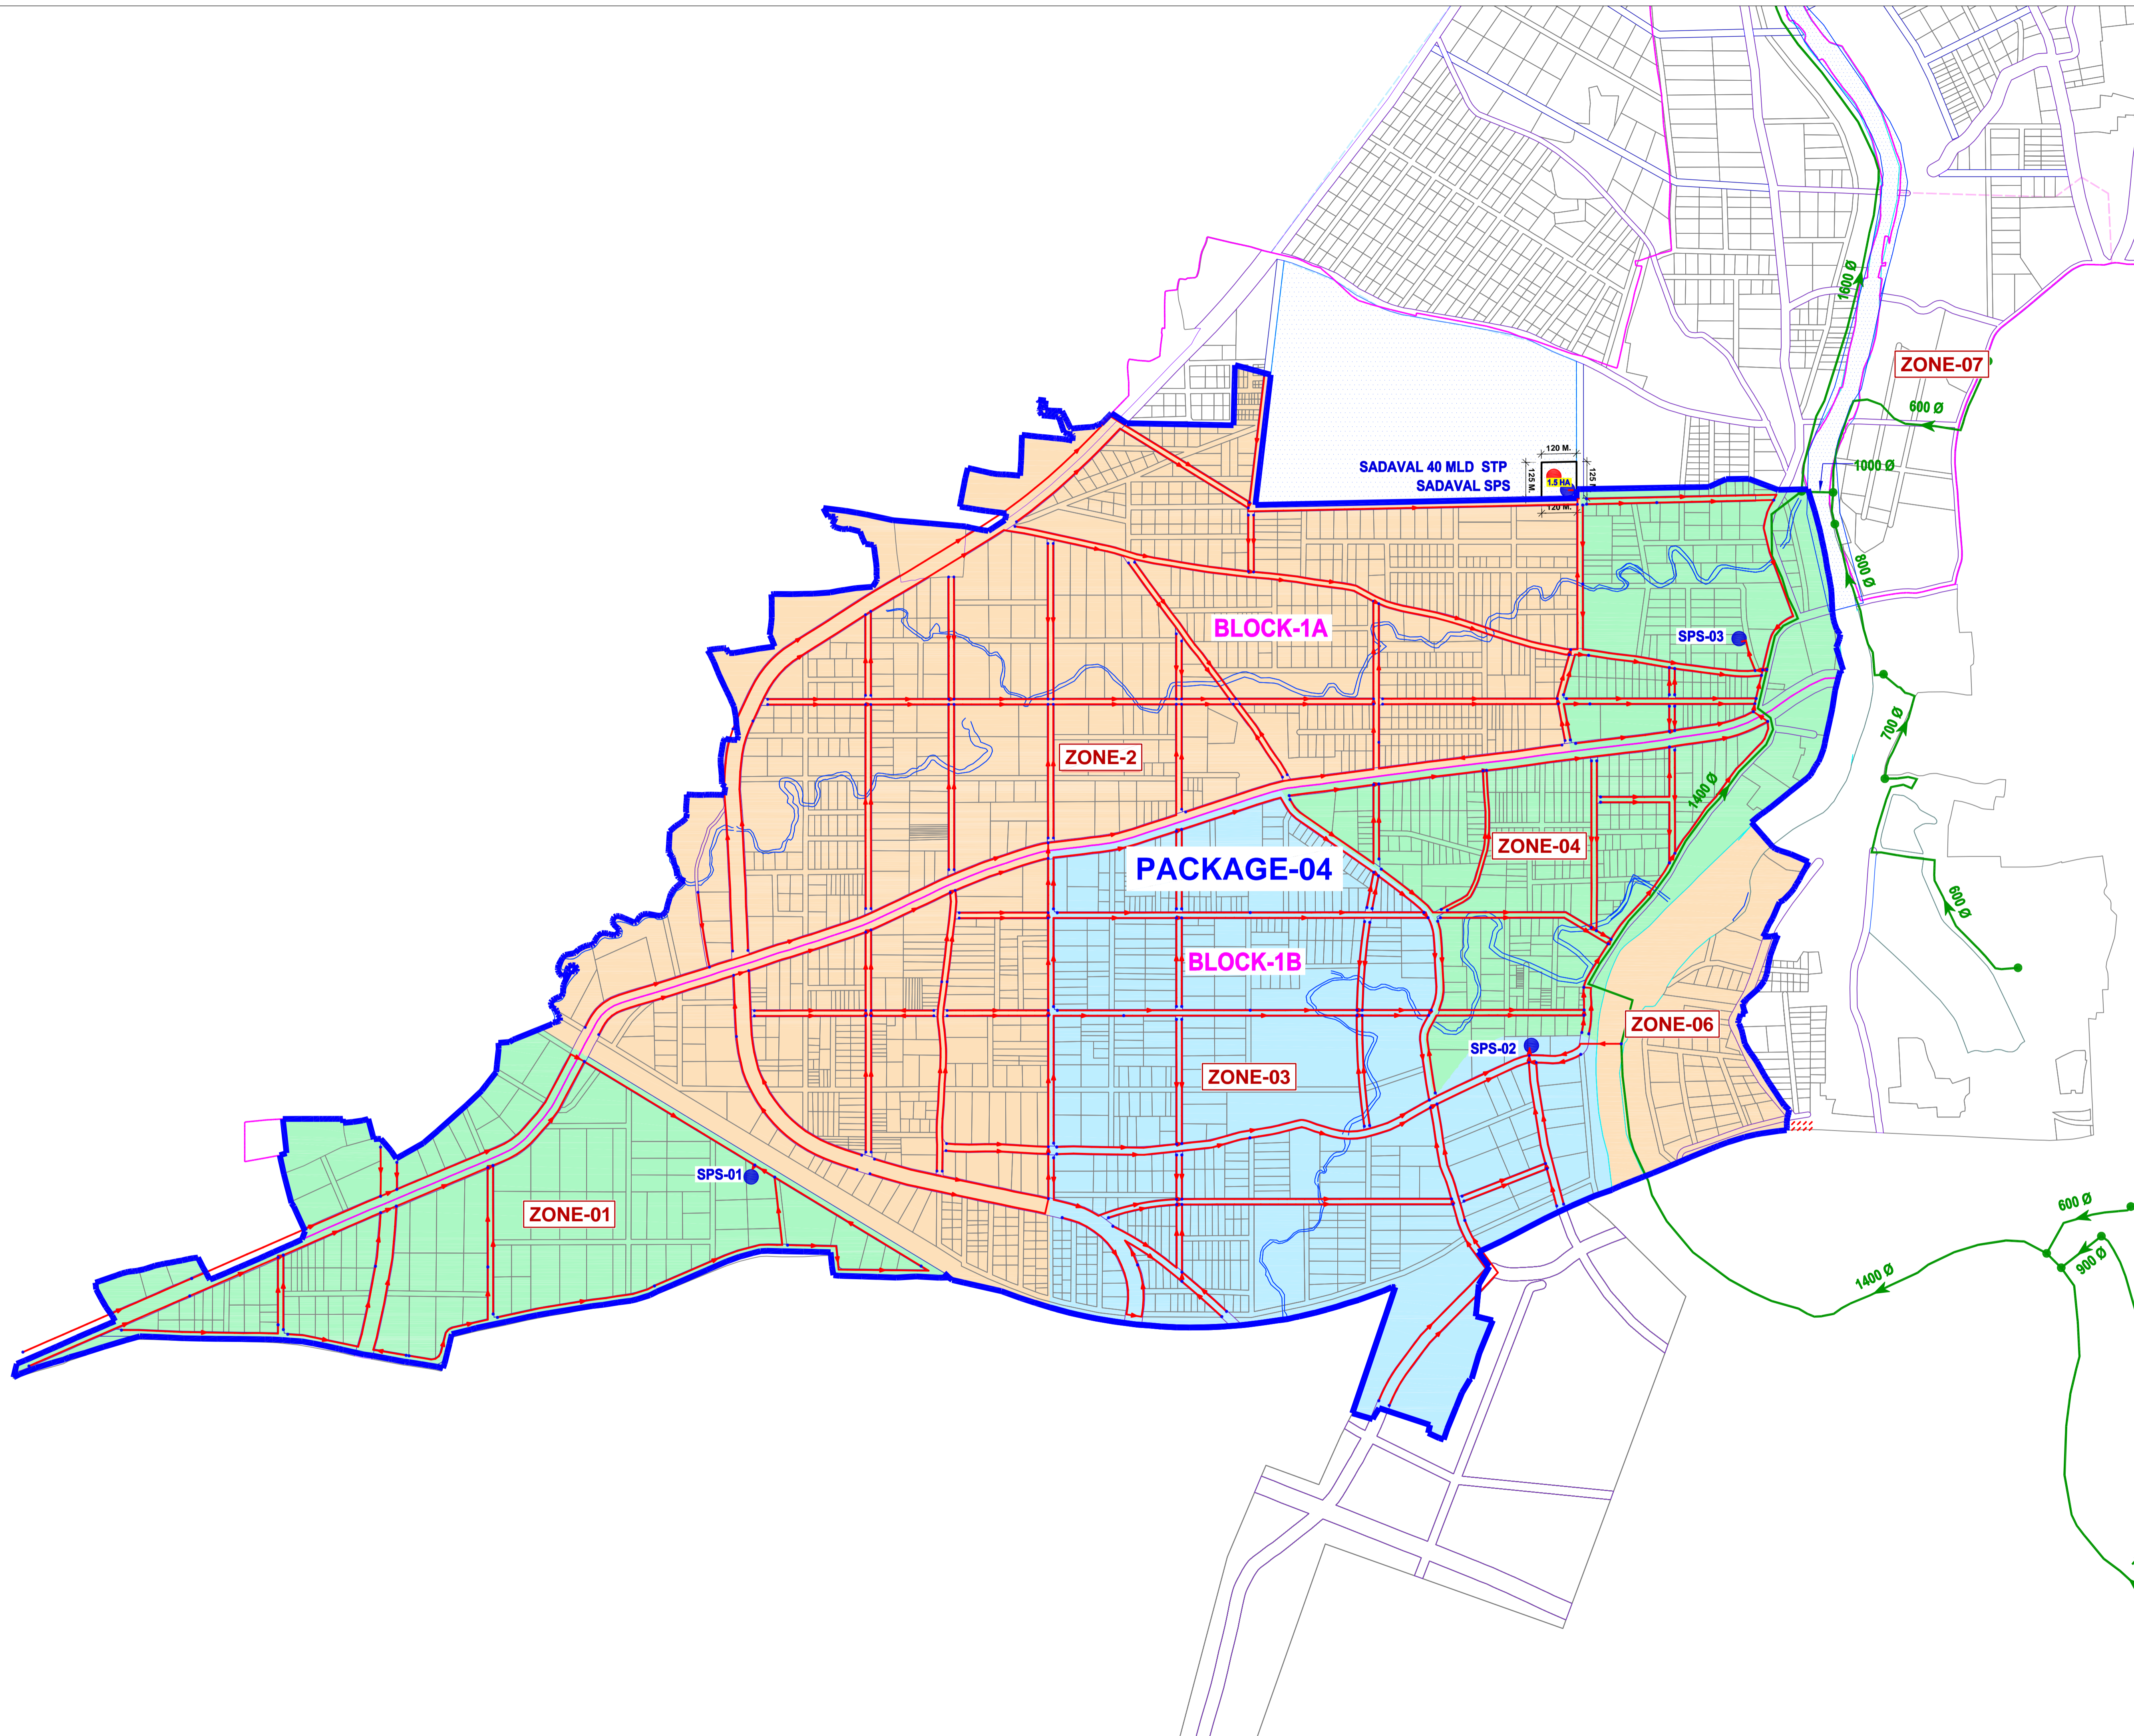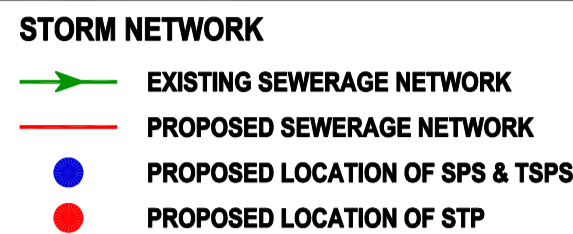

FOR TENDER
05/06/2026



Multi Media Consultants Pvt. Ltd.
401, Shivalik Shilp, Iscom Cross Road, S.G. Highway,
Ahmedabad - 380 054.

CHECKED BY: VARSHIL PARIKH

[illegible]

T-00	05/06/2026	ISSUED FOR TENDER
REF.	DATE	DESCRIPTION

DRAWN BY
CHECKED BY
REVIEWED BY
APPROVED BY

SEWERAGE NETWORK PACKAGE-04

DWG.NO.: 25024-01-04-MMCPL-DG-8000-T00

SCALE: 1:NTS

DATE : 05/06/2026

UJJAIN KUMBH DEVELOPMENT, UJJAIN

CLIENT
UDA


AT UJJAIN

AT UJJAIN

AT UJJAIN

PROJECT NO. 25024-0



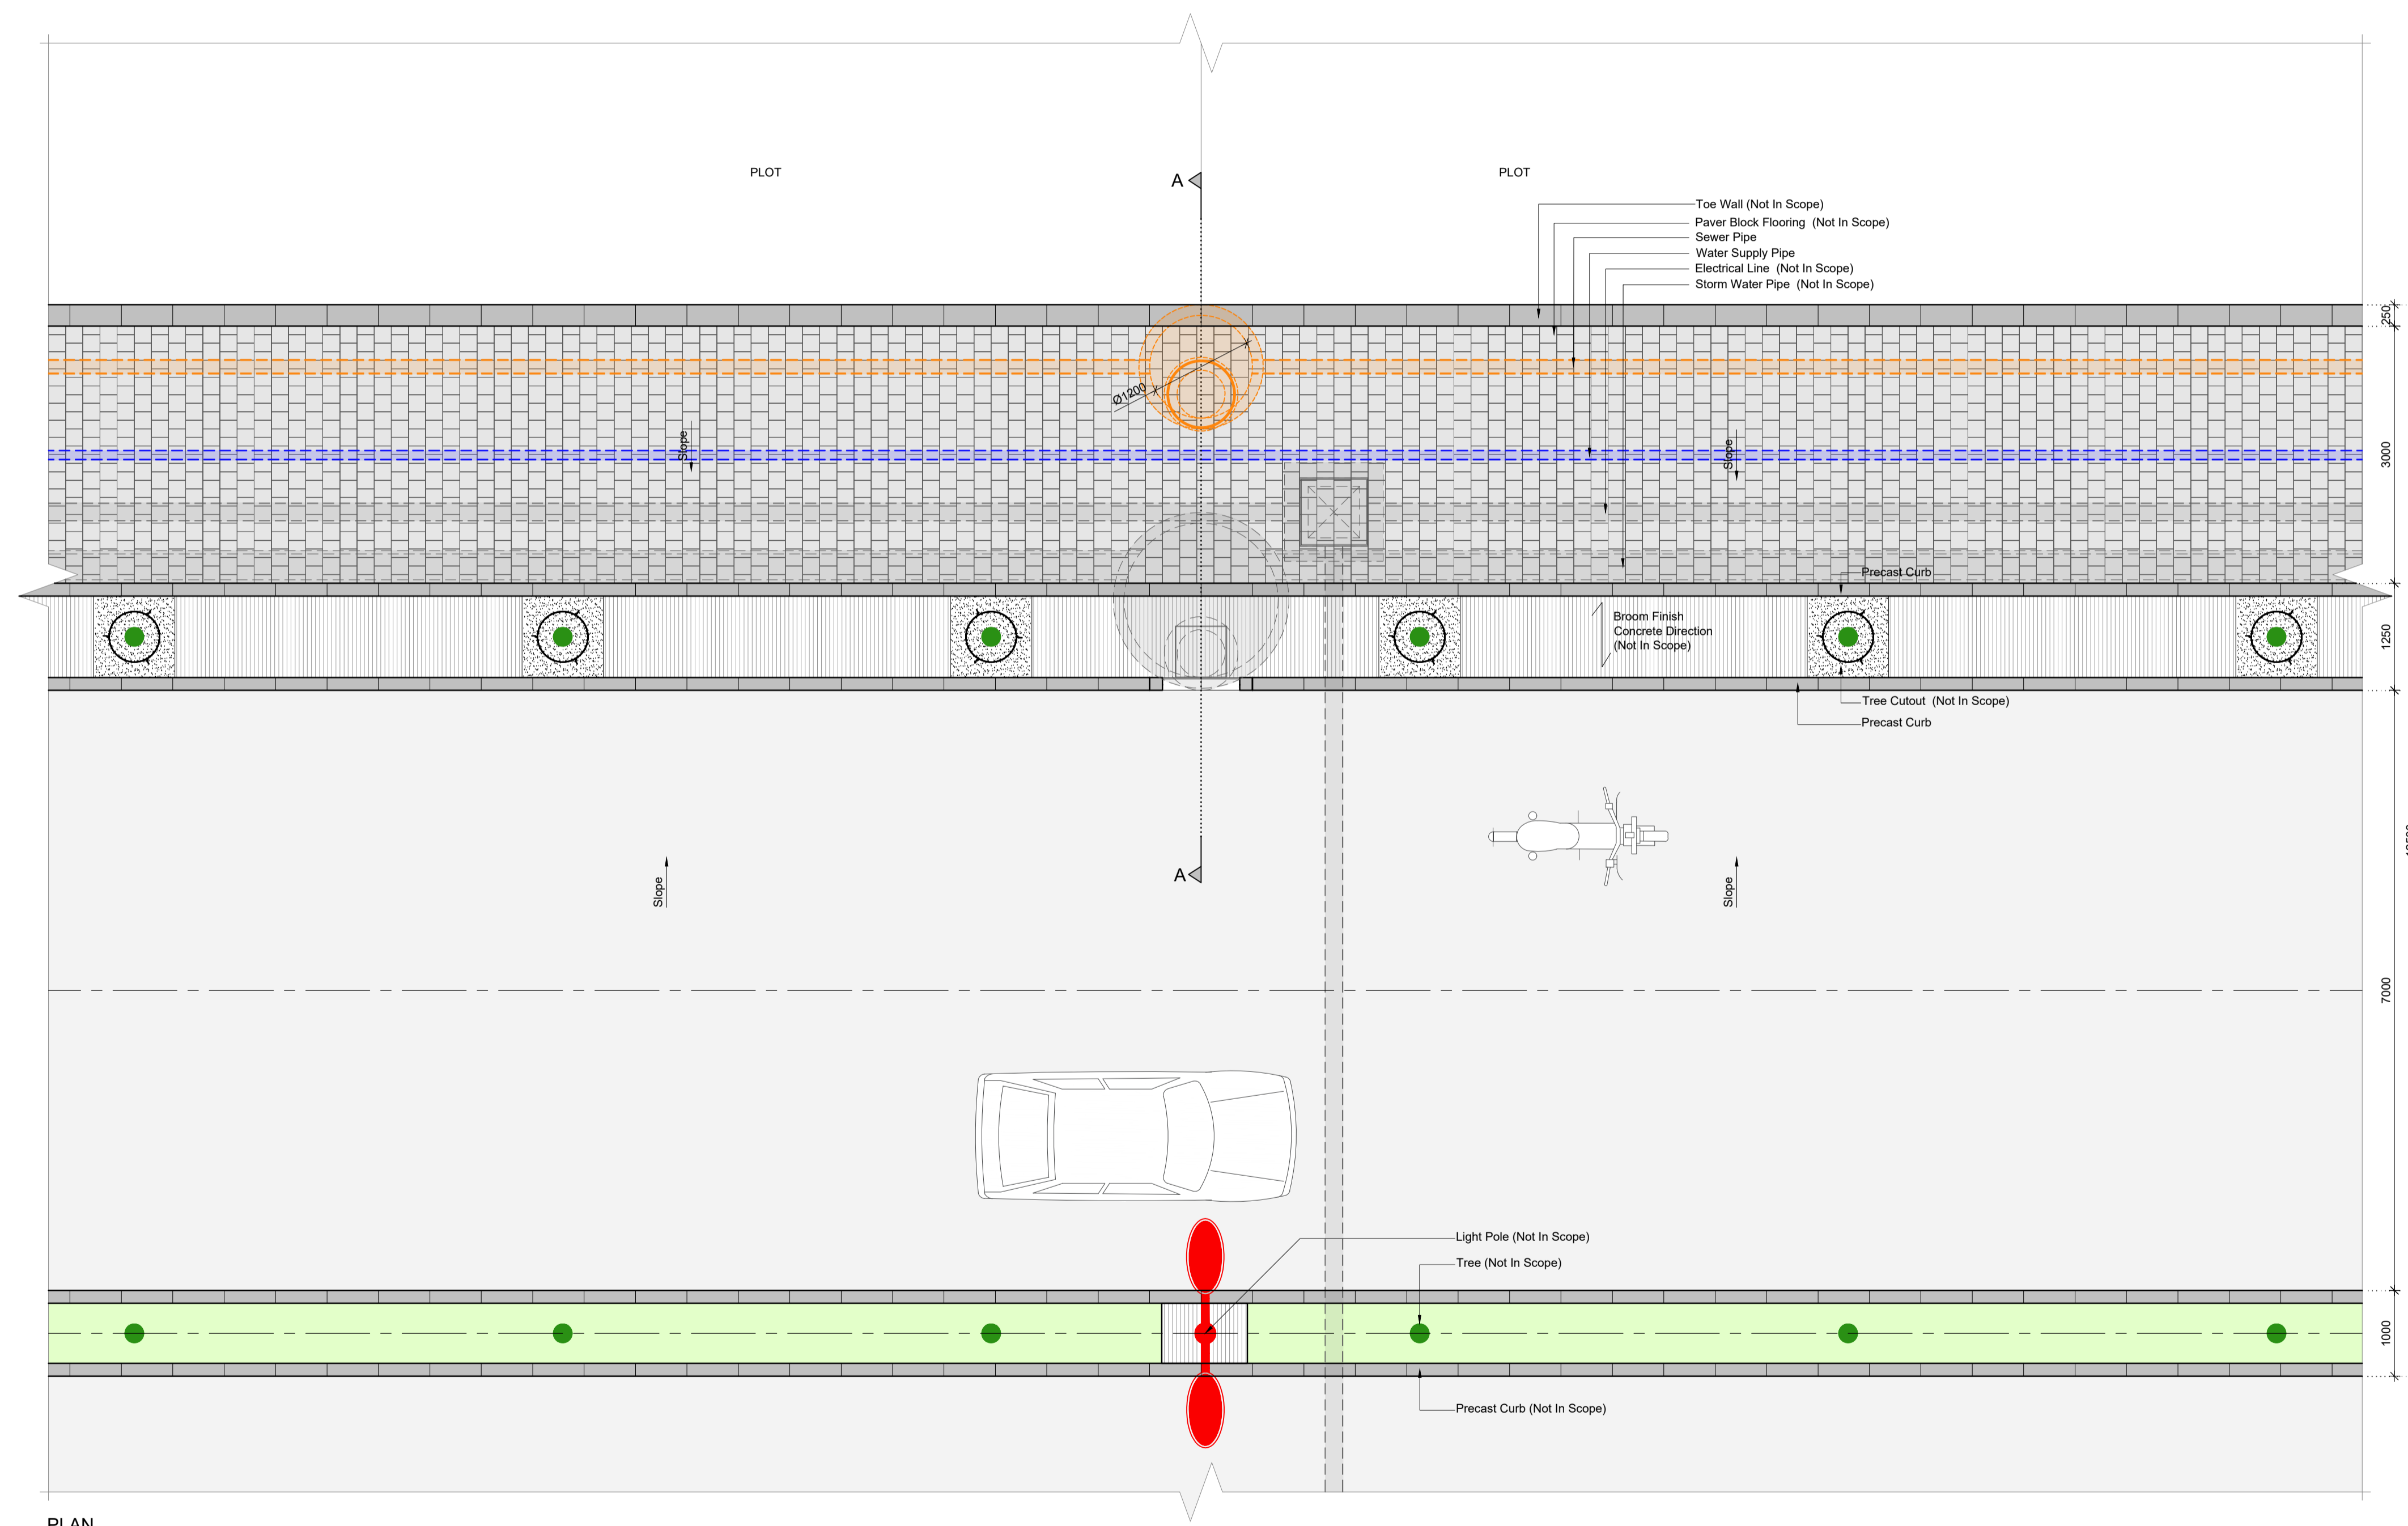

Notes:

1. This drawing and the design it covers is the property of HCP Design, Planning and Management Pvt. Ltd. It is merely loaned on the borrower's express agreement that it will not be reproduced, copied, loaned, exhibited nor used except in a limited way and private use as permitted by any written consent given by the lender to the borrower.
2. These drawings are not construction drawings and nor do they purport to be so. These are schematic design drawings intended to give a conceptual understanding of the proposed Modifications in detail and quantities are to be expected in final construction drawings.
3. All dimensions are to be read and not measured. All dimensions are in m. Refer detail drawings wherever relevant.

LEGEND:


Water Supply

Sewer



T00	06/06/26	ISSUED FOR TENDER
REF.	DATE	DESCRIPTION
DRAWN BY		NIRAV M PATEL
REVIEWED BY		NIRAJ GAJJAR
		ANKIT MEHTA
APPROVED BY		AKSHAT PATEL

UJJAIN STREETS
PART PLAN FOR SERVICES SE & WS
DWG.NO.: 25024-01-04-HCP-DG-5500-T00
SCALE: 1:50
DATE : 18/05/26
5500
PROJECT NAME
UJJAIN KUMBH DEVELOPMENT, UJJAIN
CLIENT
UDA
AT UJJAIN PROJECT NO. 25024-01

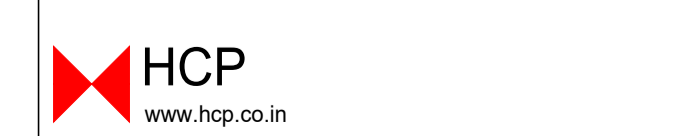



LEGEND:

Water Supply

Sewer



T00	06/06/2026	ISSUED FOR TENDER
REF.	DATE	DESCRIPTION
DRAWN BY		NIRAV M PATEL
CHECKED BY		NIRAJ GAJJAR
REVIEWED BY		ANKIT MEHTA
APPROVED BY		AKSHAT PATEL

600



HCP
www.hcp.co.in